



821 SE 14th Loop Suite 109  
Battle Ground, WA 98604  
PH: 360-687-8379  
www.aetta.com

**PRELIMINARY**

**TCA**  
ARCHITECTURE + PLANNING + DESIGN  
6211 Roosevelt Way NE  
Seattle, WA 98115  
tel: (206) 522-3830  
fax: (206) 522-2456  
tca-inc.com

**CAMAS-WASHOUGAL FIRE DEPARTMENT  
HEADQUARTERS AND STATION #41**

PROJECT # 23048.1  
DATE 10/09/2025  
REVISIONS  
NO. DATE DESCRIPTION

LEVEL 1 FLOOR PLAN


**A201**

DD PHASE

**FLOOR PLAN GENERAL NOTES:**

1. REFER TO CODE ANALYSIS SHEETS FOR RATED CONSTRUCTION AND OPENING PROTECTION
2. REFER TO WALL TYPE SHEETS FOR INTERIOR AND EXTERIOR WALL DESCRIPTIONS. UNLESS OTHERWISE NOTED, THE TYPICAL EXTERIOR WALL TYPE SHALL BE TYPE XXX AND THE TYPICAL INTERIOR WALL SHALL BE TYPE XXX
3. WALL TYPES ARE NOT CALLED OUT AT EACH WALL. WALL TYPES CALLED OUT IN ONE ROOM EXTEND FOR THE ENTIRE LENGTH OF THE WALL UNLESS OTHERWISE NOTED
4. COLUMNS ARE DIMENSIONED TO CENTERLINE UNLESS OTHERWISE NOTED
5. INTERIOR STUD WALLS ARE DIMENSIONED TO FACE OF STUD UNLESS OTHERWISE NOTED
6. MASONRY WALLS ARE DIMENSIONED TO FACE OF MASONRY UNLESS OTHERWISE NOTED
7. MASONRY OPENINGS ARE DIMENSIONED NOMINALLY UNLESS OTHERWISE NOTED
8. ALL DOOR, WINDOW, LOUVER AND OTHER OPENINGS ARE DIMENSIONED FOR ROUGH OPENING SIZE. CONSTRUCT OPENINGS PER MANUFACTURER REQUIREMENTS
9. HINGE SIDE OF DOOR FRAMES TO BE 4" FROM ADJACENT PERPENDICULAR WALLS UNLESS OTHERWISE NOTED
10. ARCHITECTURAL FINISHED FLOOR ELEVATION OF 0'-0" CORRESPONDS TO CIVIL ELEVATION OF X'-X"
11. FLOOR DRAINS TO BE SET TO TOP OF DRAIN IS BELOW FINISH FLOOR ELEVATION WITH CONTINUOUS FLOOR SLOPE FROM PERIMETER OF ROOM TO DRAIN UNLESS OTHERWISE NOTED. SLOPE TO BE BETWEEN 1/4" PER FOOT AND 1/2" PER FOOT
12. SIZE OF ELEVATOR SHAFT AND ELEVATOR PIT ARE SHOWN PER THE BASIS OF DESIGN ELEVATOR MANUFACTURER. CONSTRUCT PER ELEVATOR MANUFACTURER REQUIREMENTS
13. REFER TO FURNITURE PLANS FOR ALL FREE STANDING FURNITURE AND EQUIPMENT.

**VEGETATION AREAS UNAVAILABLE**

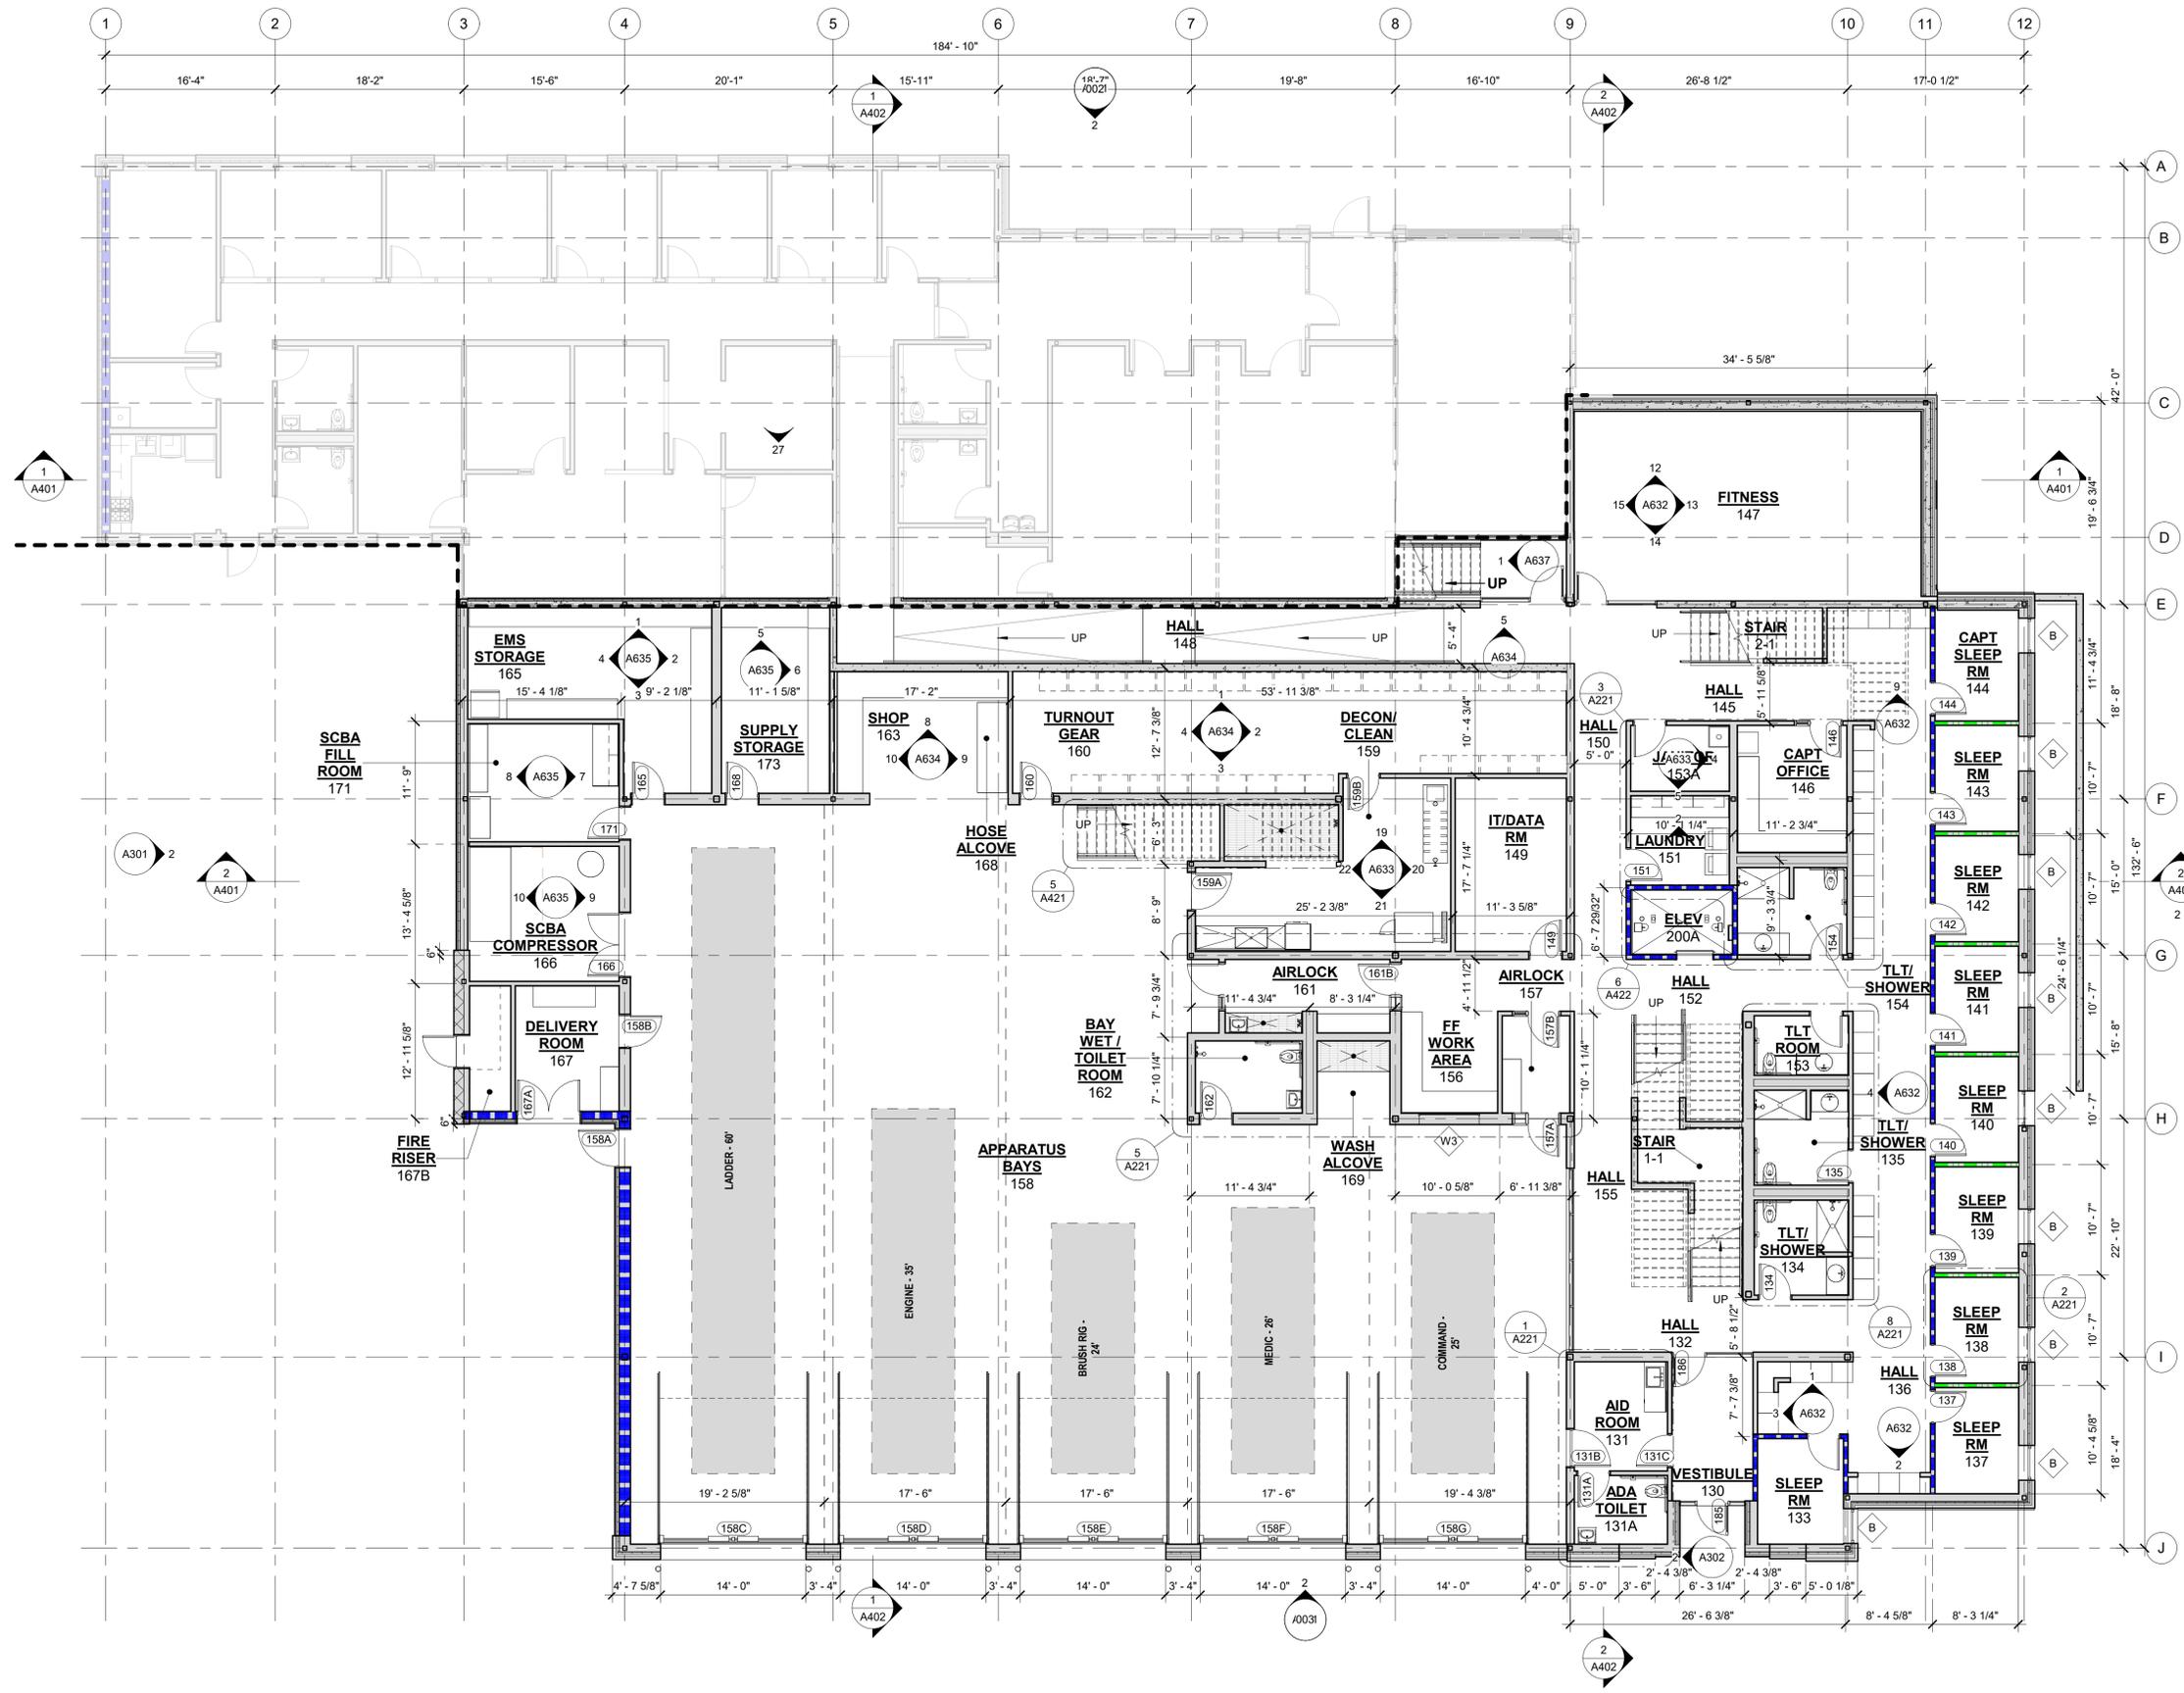

**1 FLOOR PLAN - LEVEL 1**  
1/8" = 1'-0"

10/16/2025 9:59:29 AM