



821 SE 14th Loop Suite 109
Battle Ground, WA 98604
PH: 360-687-8379
www.aetta.com



ARCHITECTURE + PLANNING + DESIGN
6211 Roosevelt Way NE
Seattle, WA 98115
tel: (206) 522-3830
fax: (206) 522-2456
tca-inc.com

**CAMAS-WASHOUGAL FIRE DEPARTMENT
HEADQUARTERS AND STATION #41**

528 NE 4TH AVE., CAMAS WA 98607


PROJECT # 23048.1
DATE 10/08/25
REVISIONS
NO. DATE DESCRIPTION

SITE PLAN -
PHOTOMETRICS


PRELIMINARY
100
60% PROGRESS SET

GENERAL SHEET NOTES

- A. LUMINAIRE 'SD' HAS A MOUNTING HEIGHT OF 11'-6" A.F.G. U.O.N.
- B. LUMINAIRE 'SF' HAS A MOUNTING HEIGHT OF 42" A.F.G.
- C. PHOTOMETRIC CALCULATIONS ARE AT GRADE LEVEL.
- D. PHOTOMETRIC CALCULATIONS ARE EXPECTED AVERAGE MAINTAINED.
- E. ILLUMINATION AT GRADE DURING NORMAL RATED LIFE OF THE LIGHT SOURCE.
- F. LIGHT LOSS FACTOR OF 0.90.

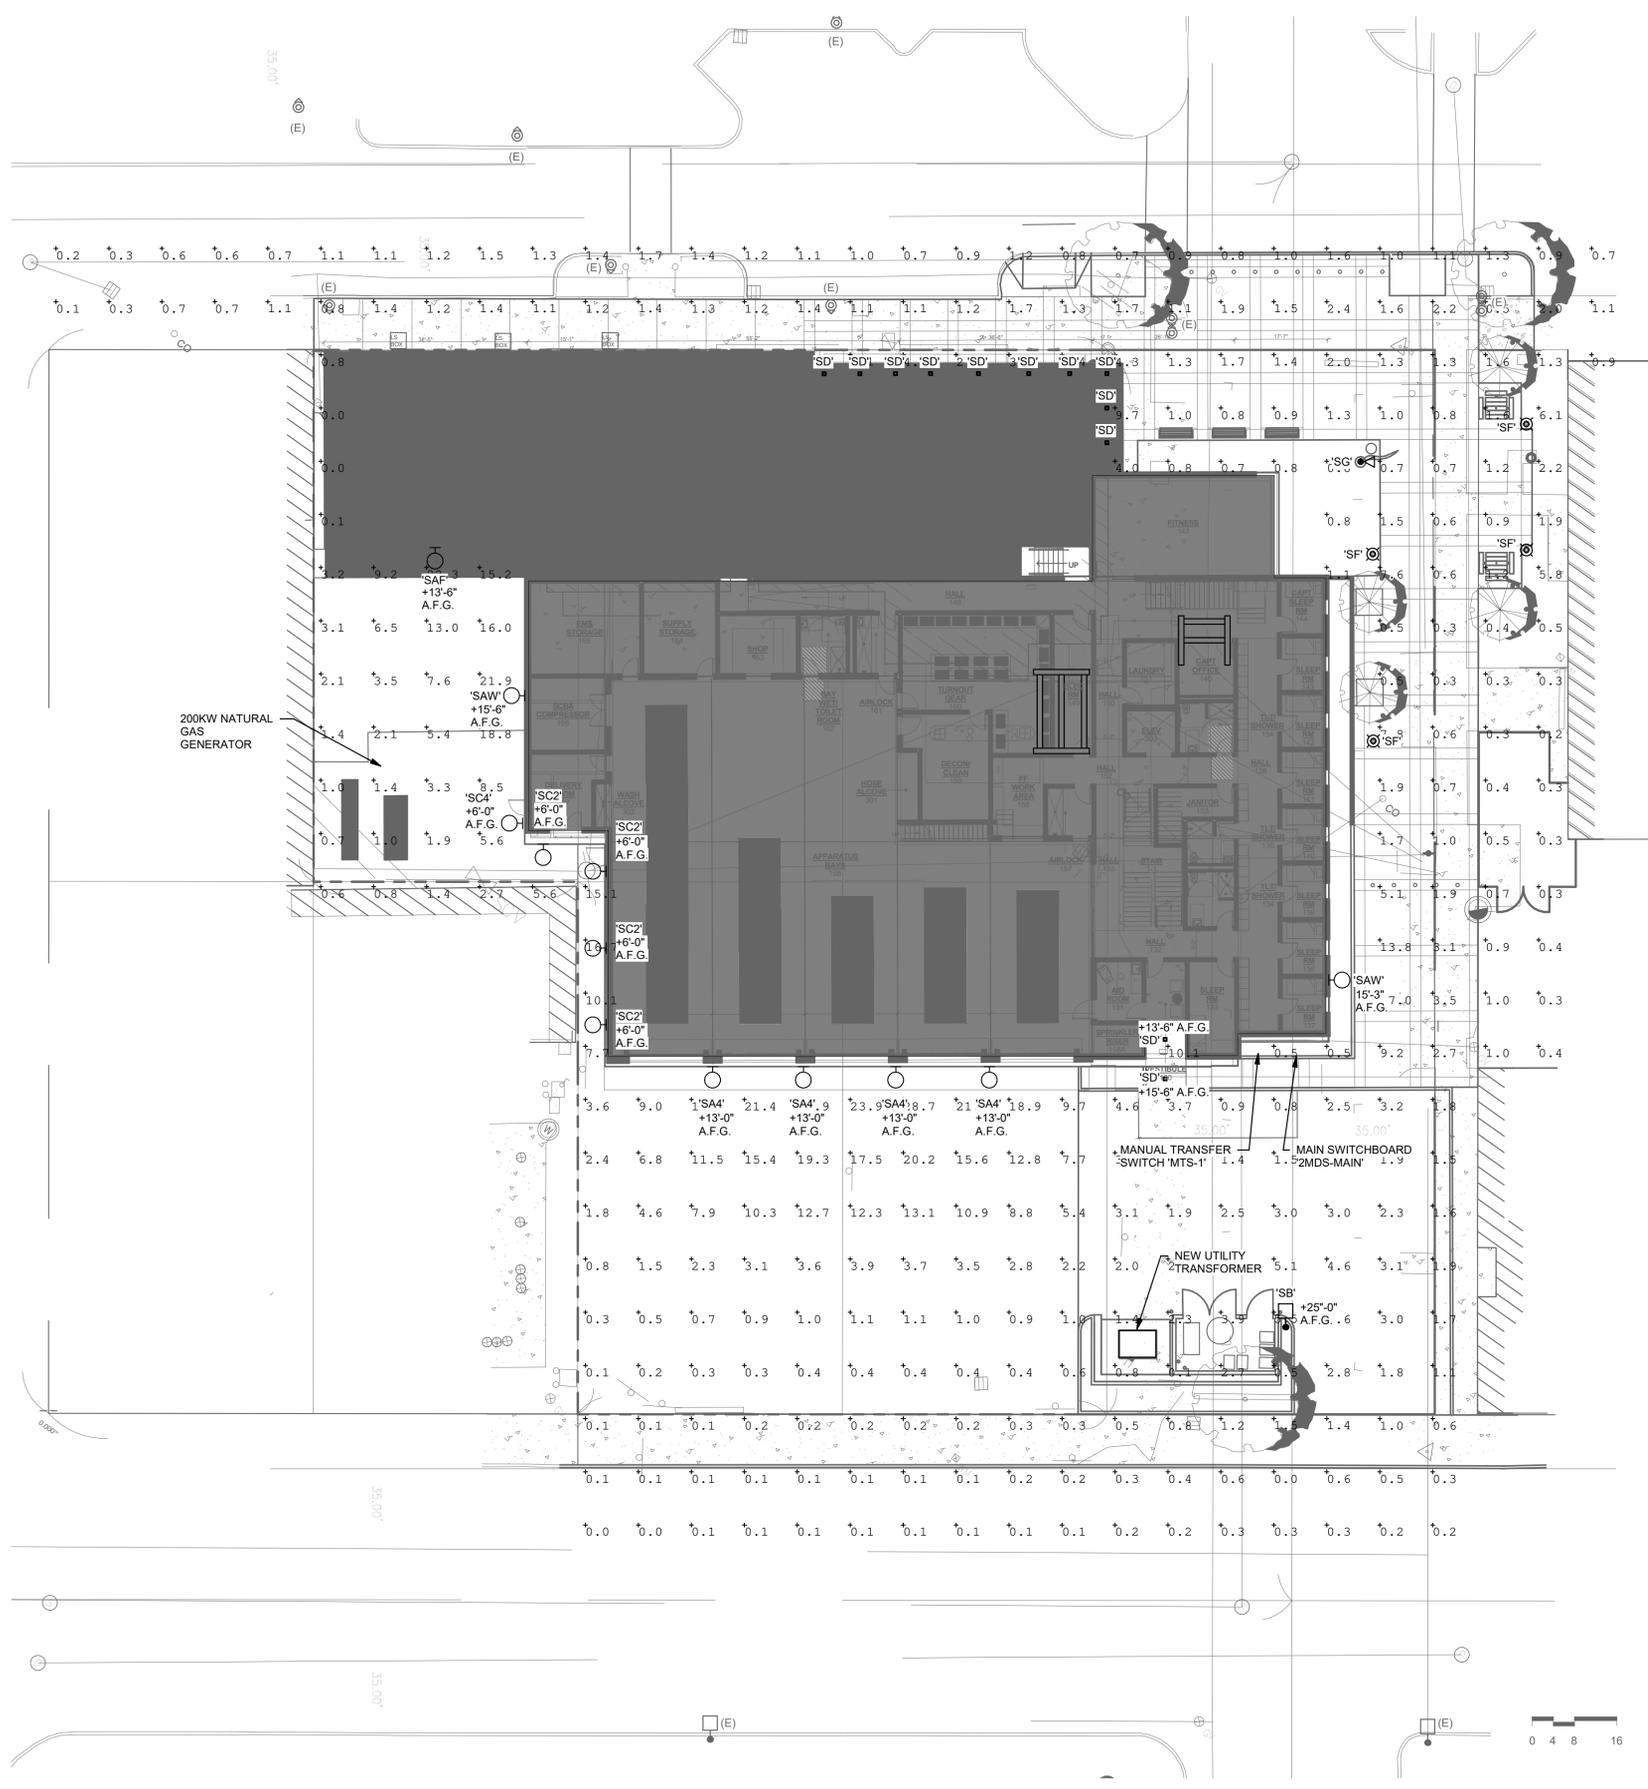

1 SITE PLAN - PHOTOMETRICS

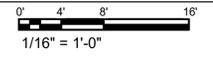

10/8/2025 4:38:26 PM



**INTERFACE
ENGINEERING**

PROJECT 2024-1588
CONTACT Alex Magee
100 SW Main Street, Suite 1600
Portland, OR 97204
TEL 503.382.2266
www.interfaceengineering.com