



821 SE 14th Loop Suite 109  
 Battle Ground, WA 98604  
 PH: 360-687-8379  
 www.aetta.com

PRELIMINARY




**CAMAS-WASHOUGAL FIRE DEPARTMENT HEADQUARTERS AND STATION #41**  
 528 NE 4TH AVE., CAMAS WA 98607


PROJECT # 23048.1  
 DATE 10/09/2025  
 REVISIONS  
 NO. DATE DESCRIPTION

EXTERIOR ELEVATIONS

**A301**  
 DD PHASE

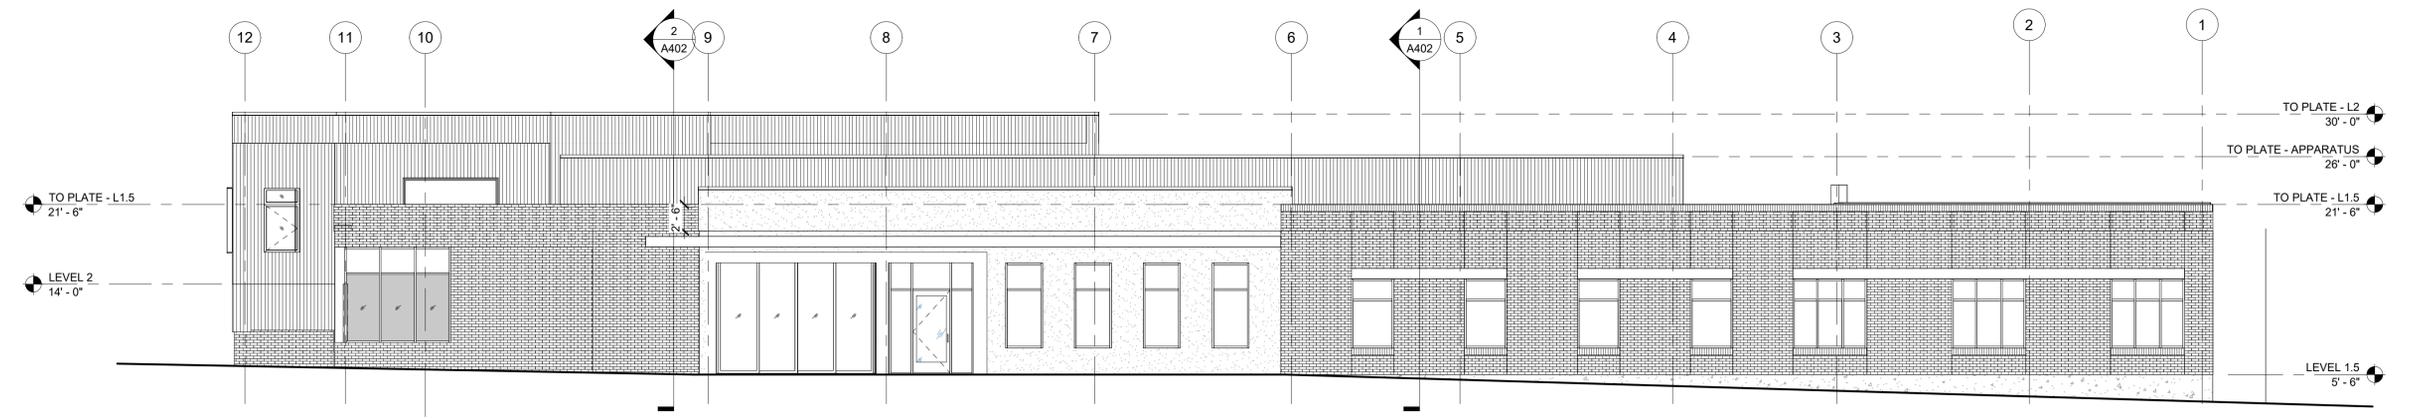


**1 NORTH ELEVATION**  
 1/8" = 1'-0"

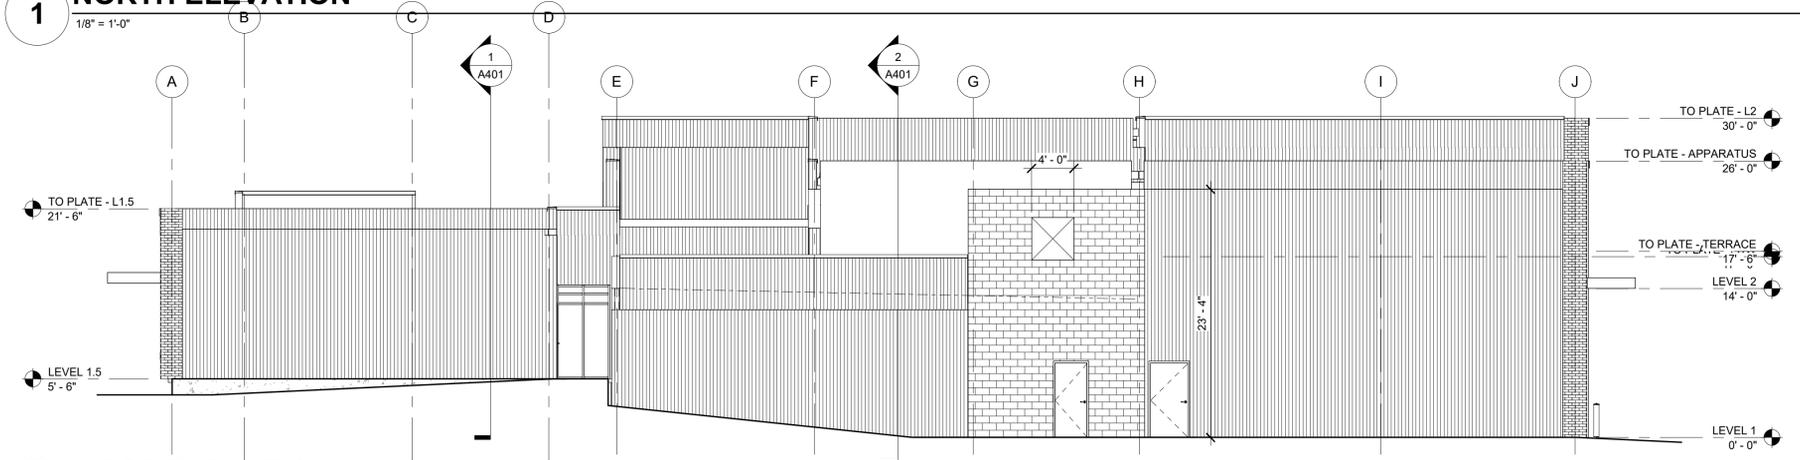


**2 WEST ELEVATION**  
 1/8" = 1'-0"

**MATERIAL LEGEND:**

MTL-1		CORRUGATED METAL PANEL (CONCEALED FASTENERS) - GREY
MTL-2		METAL COPING
CTP-1		CEMENTITIOUS PANEL
BR-1		BRICK VENEER - RUNNING BOND
BR-2		BRICK VENEER - STACK BOND
BR-3		BRICK VENEER - SOLDIER COURSE

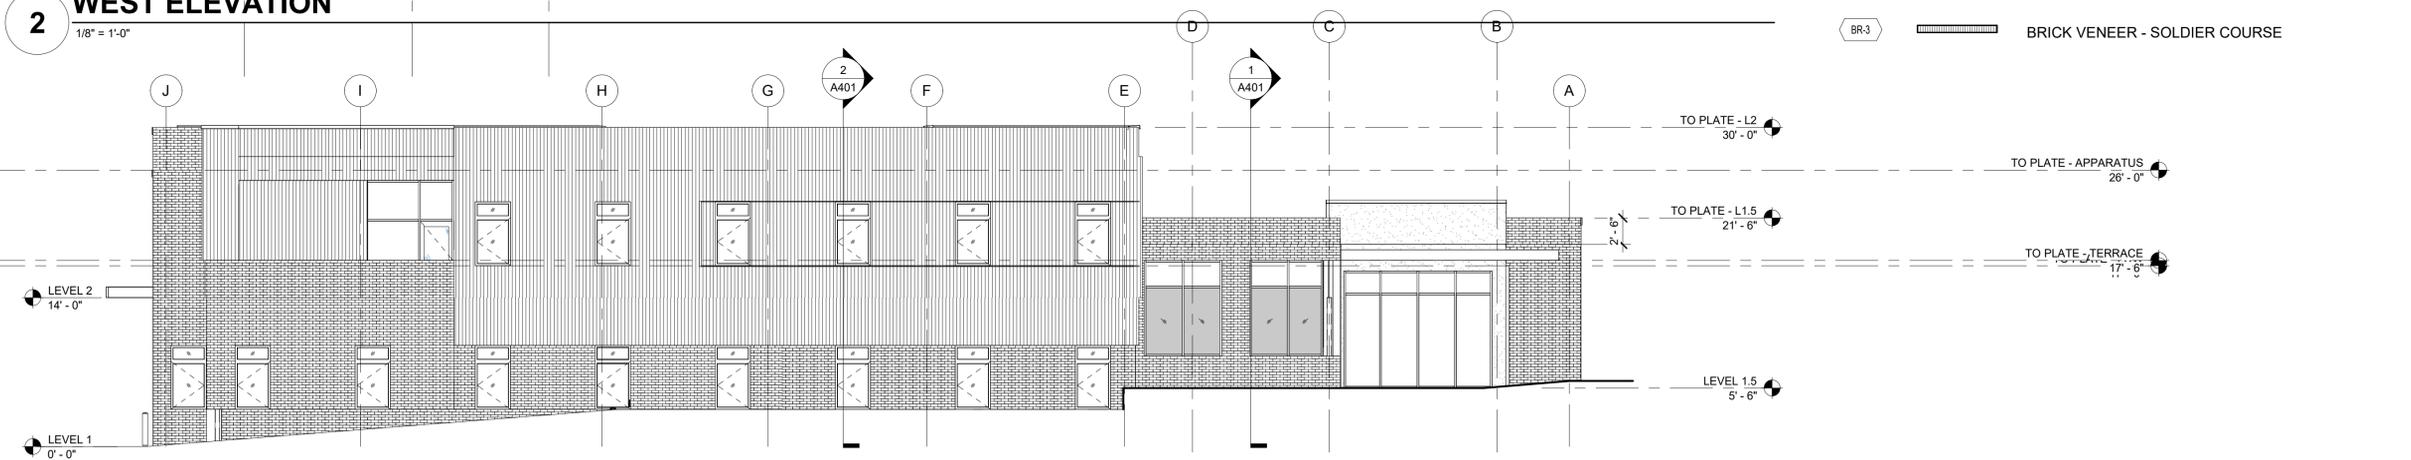

**3 EAST ELEVATION**  
 1/8" = 1'-0"

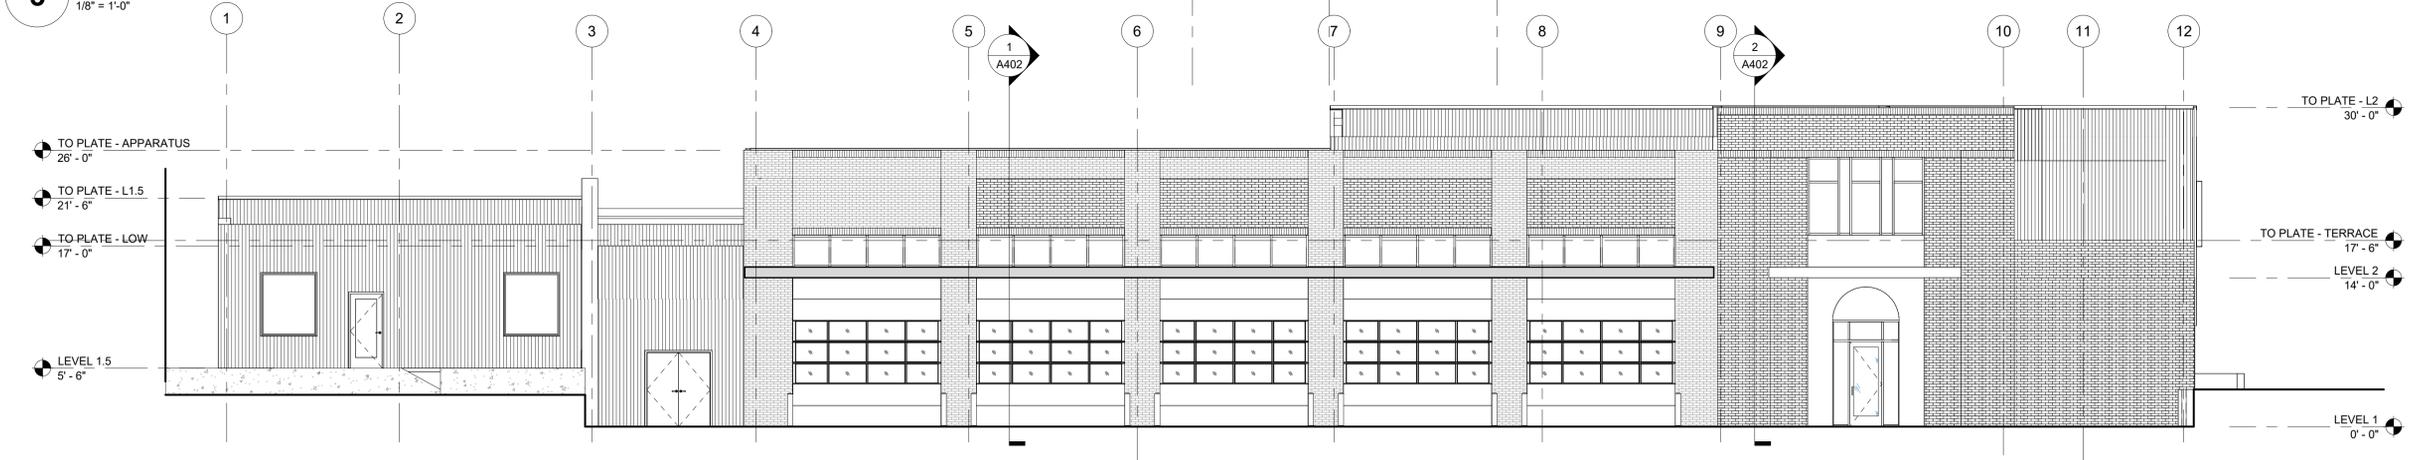

**4 SOUTH ELEVATION**  
 1/8" = 1'-0"

10/16/2025 9:59:36 AM