



821 SE 14th Loop Suite 109  
Battle Ground, WA 98604  
PH: 360-687-8379  
www.aetta.com

PRELIMINARY




ARCHITECTURE + PLANNING + DESIGN  
6211 Roosevelt Way NE  
Seattle, WA 98115  
tel: (206) 522-3830  
fax: (206) 522-2456  
tca-inc.com

**CAMAS-WASHOUGAL FIRE DEPARTMENT  
HEADQUARTERS AND STATION # 41**  
528 NE 4TH AVENUE CAMAS, WA 98607

PROJECT # 23048.1  
DATE 2/04/2026  
REVISIONS  
NO. DATE DESCRIPTION

ARCHITECTURAL  
SITE PLAN

**A101**  
95% DD PHASE

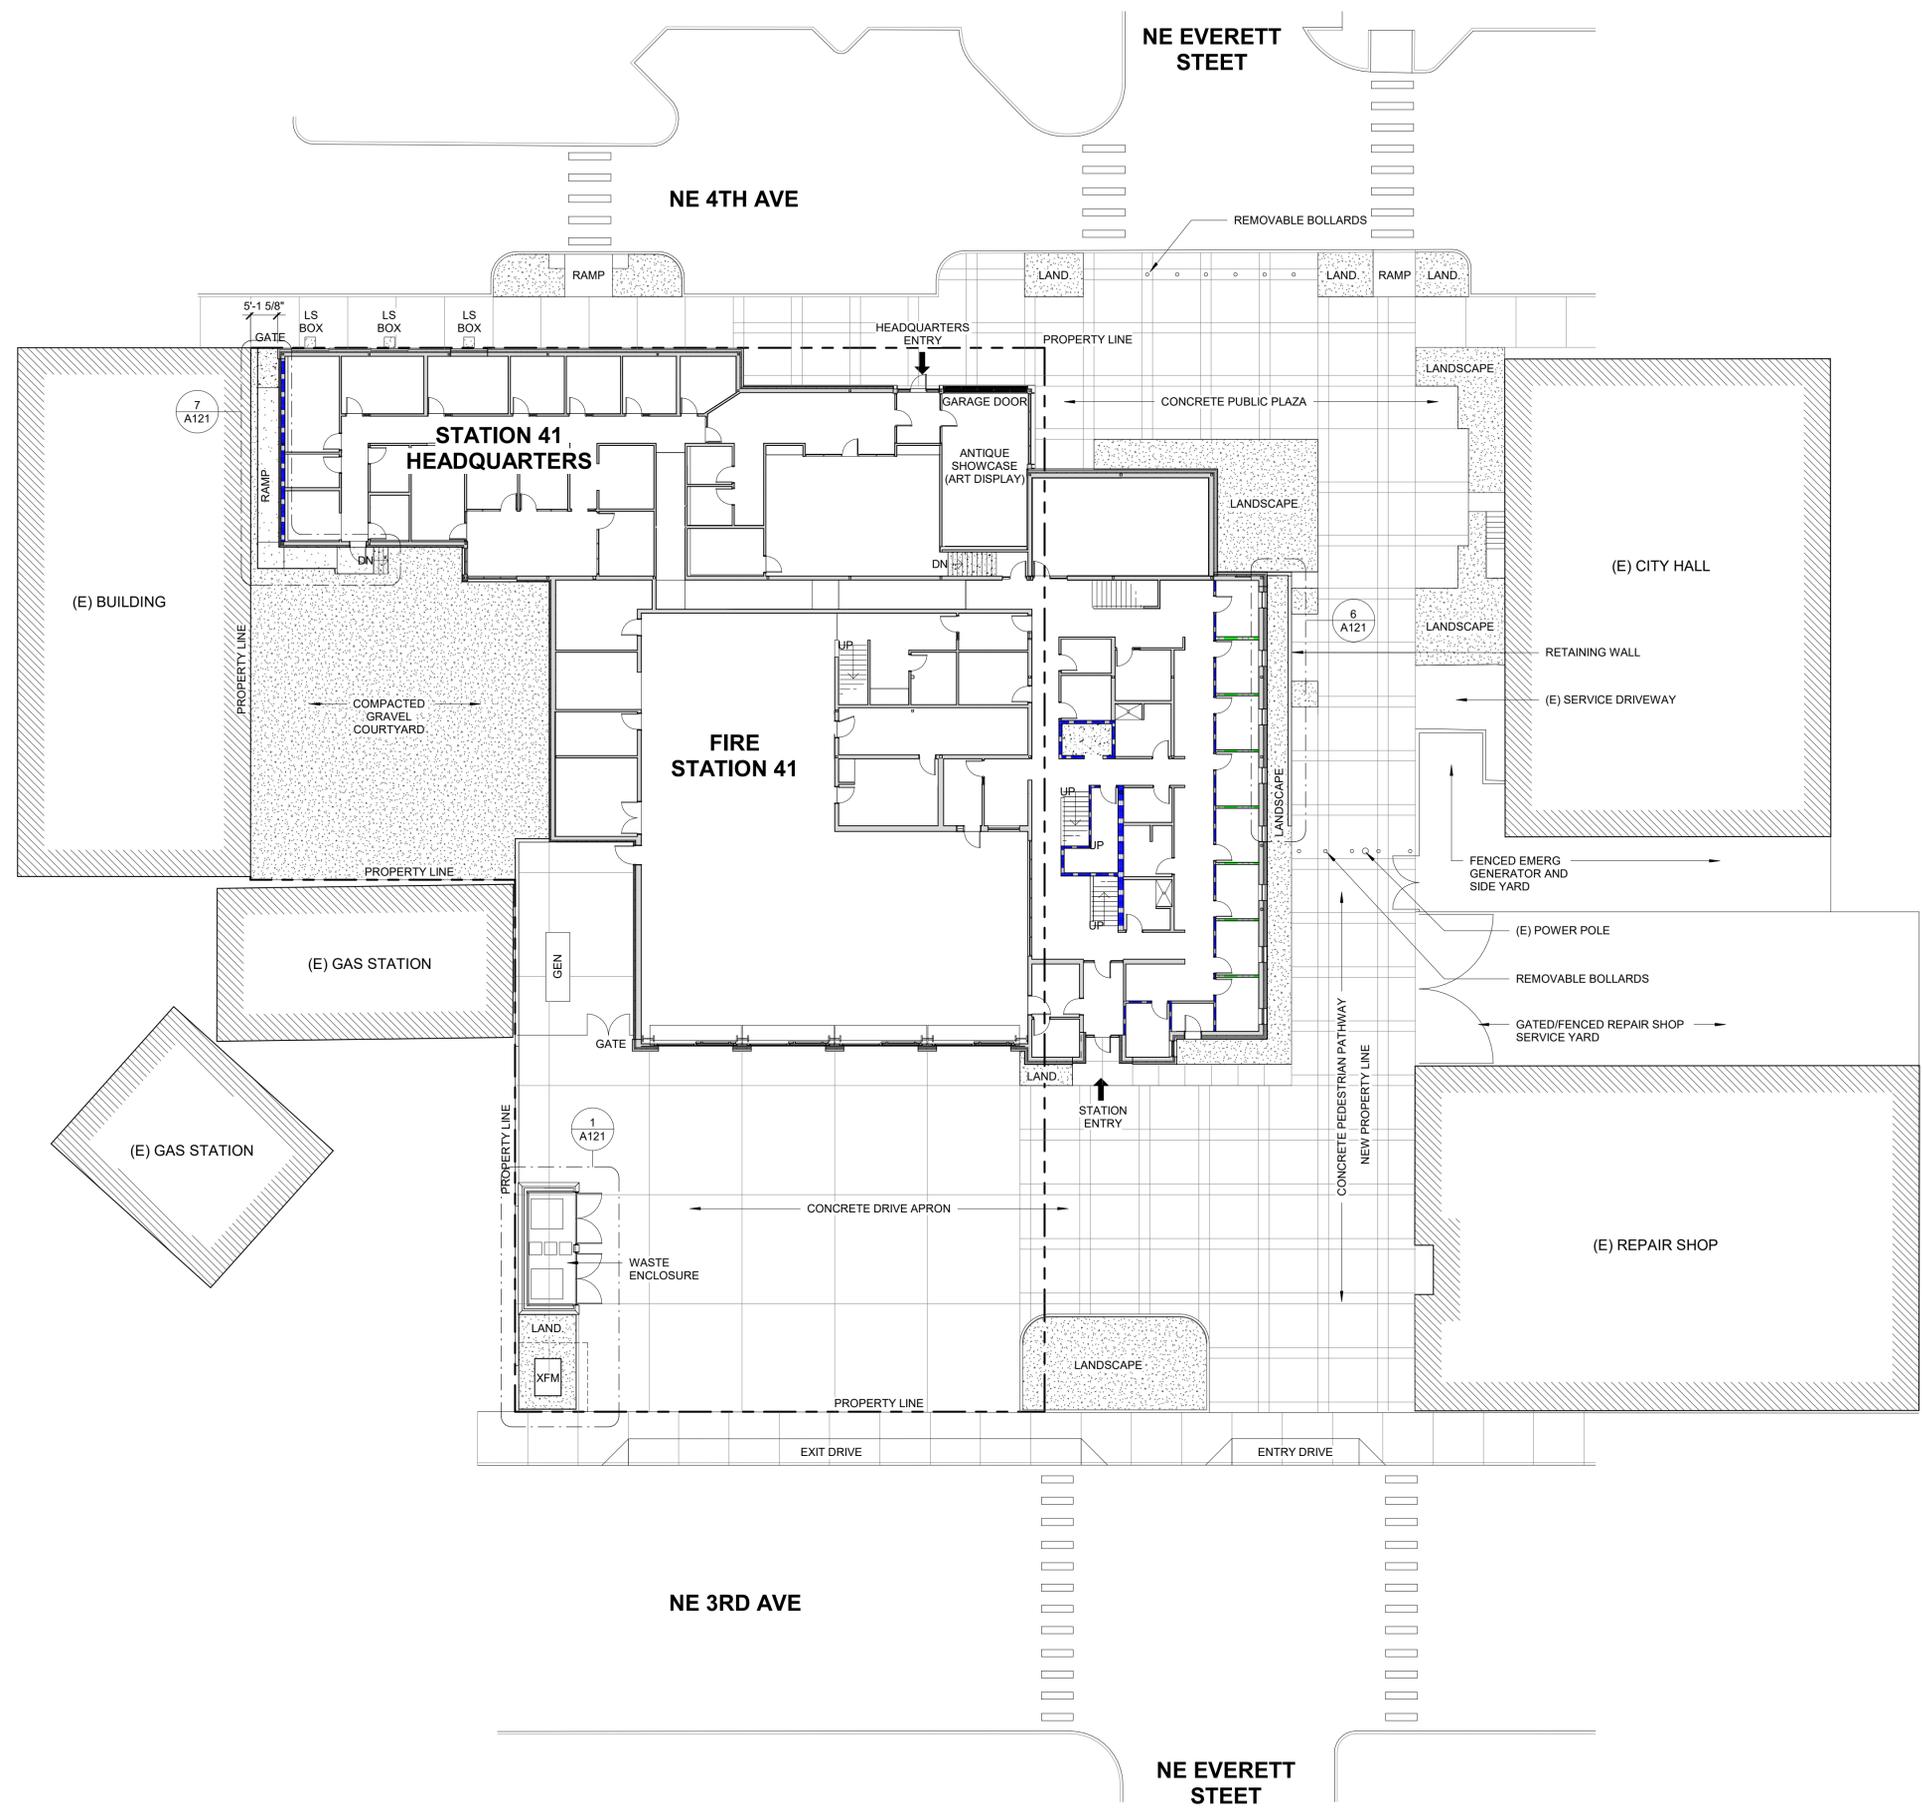

**1 SITE PLAN**  
1/16" = 1'-0"

