



821 SE 14th Loop Suite 109  
Battle Ground, WA 98604  
PH: 360-687-8379  
www.aetta.com

PRELIMINARY


TCA  
ARCHITECTURE + PLANNING + DESIGN  
6211 Roosevelt Way NE  
Seattle, WA 98115  
tel: (206) 522-3830  
fax: (206) 522-2456  
tca-inc.com

CAMAS-WASHOUGAL FIRE DEPARTMENT  
HEADQUARTERS AND STATION #41  
528 NE 4TH AVE., CAMAS WA 98607

PROJECT # 23048.1  
DATE 10/09/2025  
REVISIONS  
NO. DATE DESCRIPTION

ARCHITECTURAL  
SITE PLAN

A101  
DD PHASE

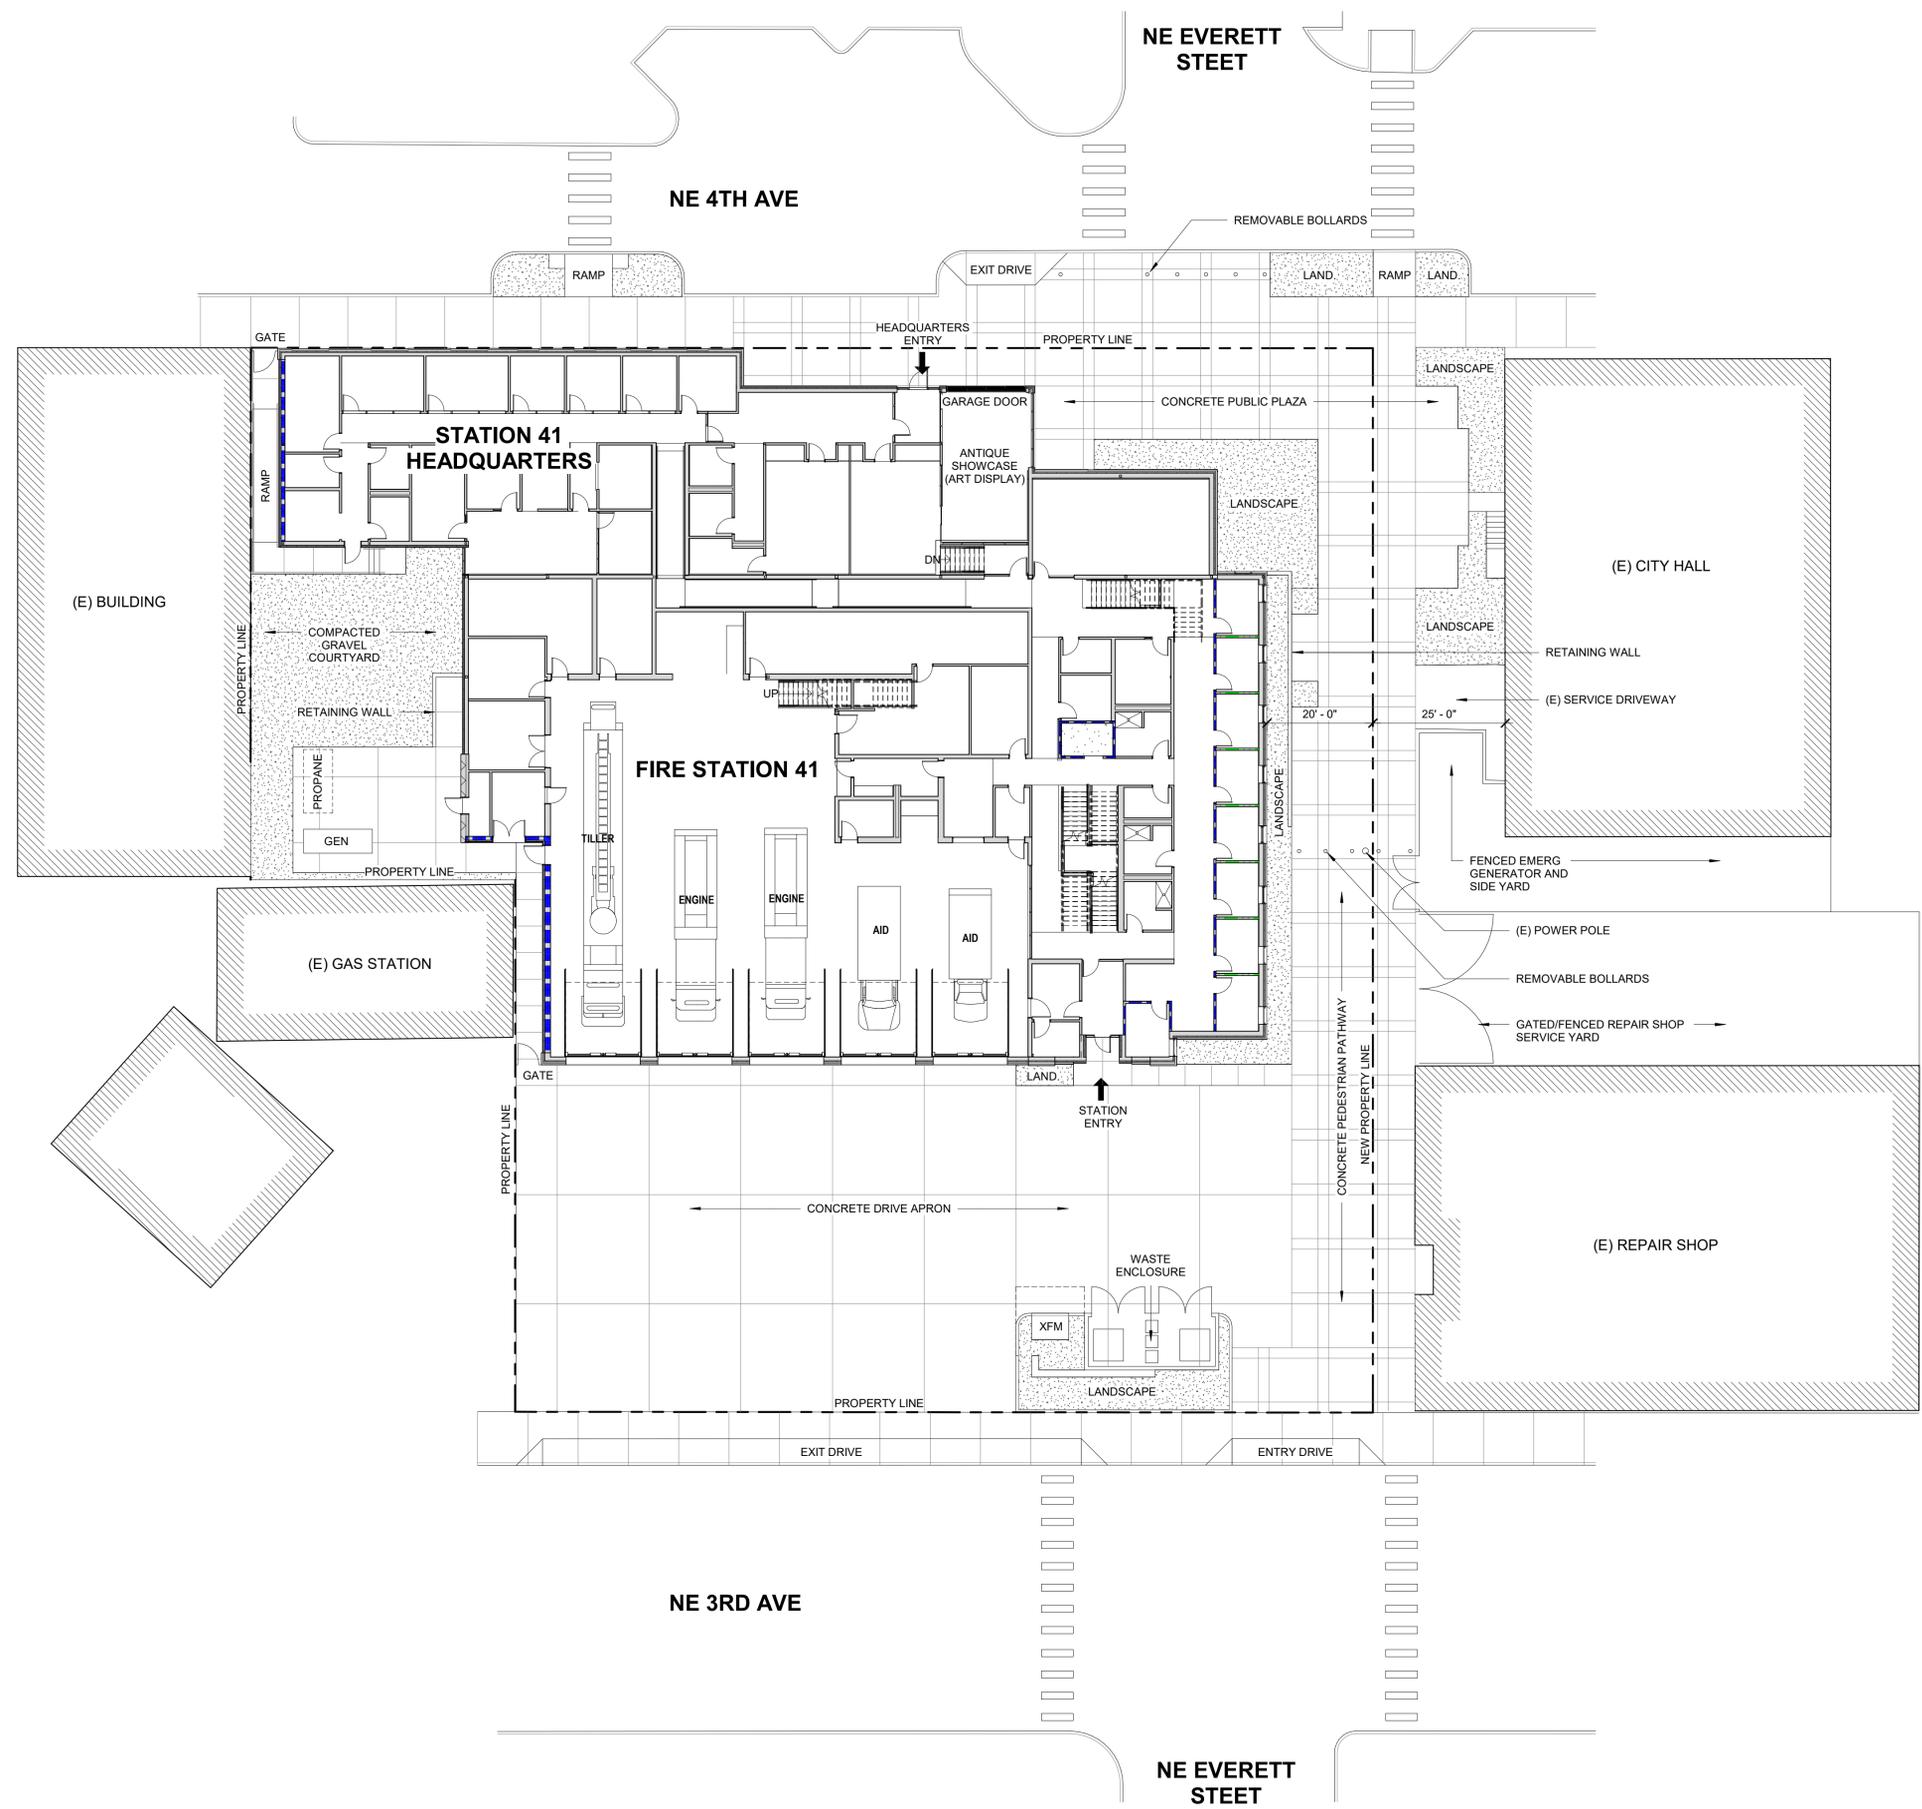

1 SITE PLAN  
1/16" = 1'-0"



10/14/2025 9:04:32 AM