




A3.2

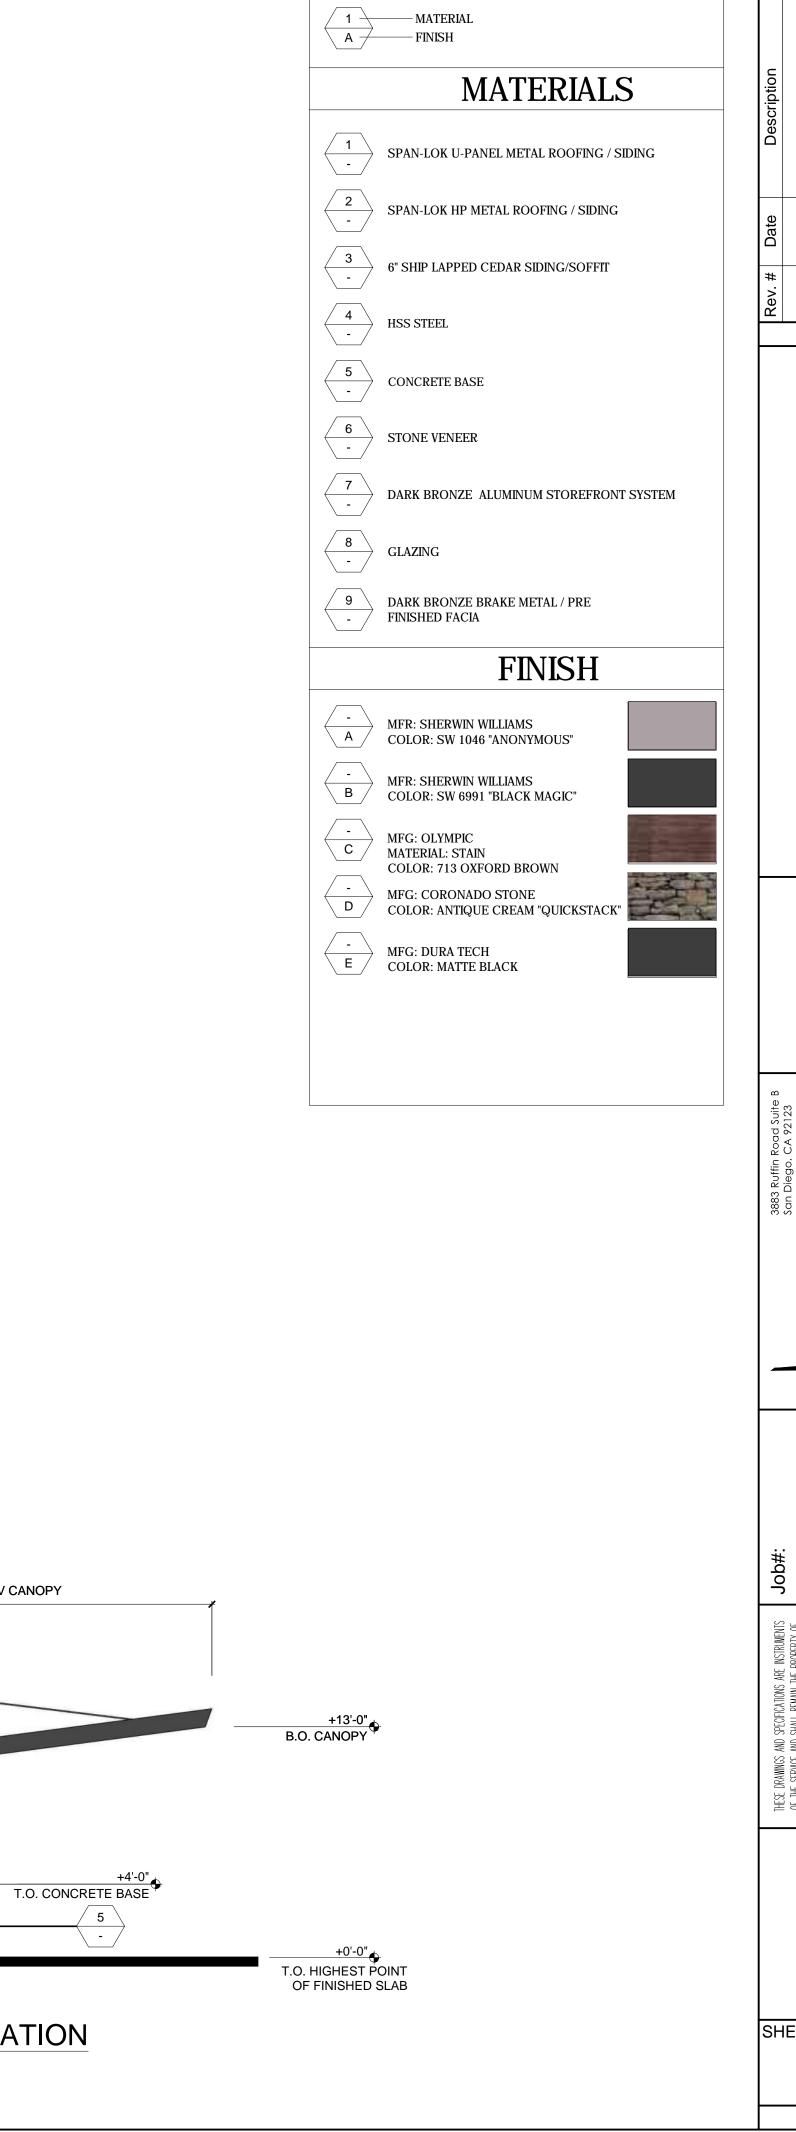


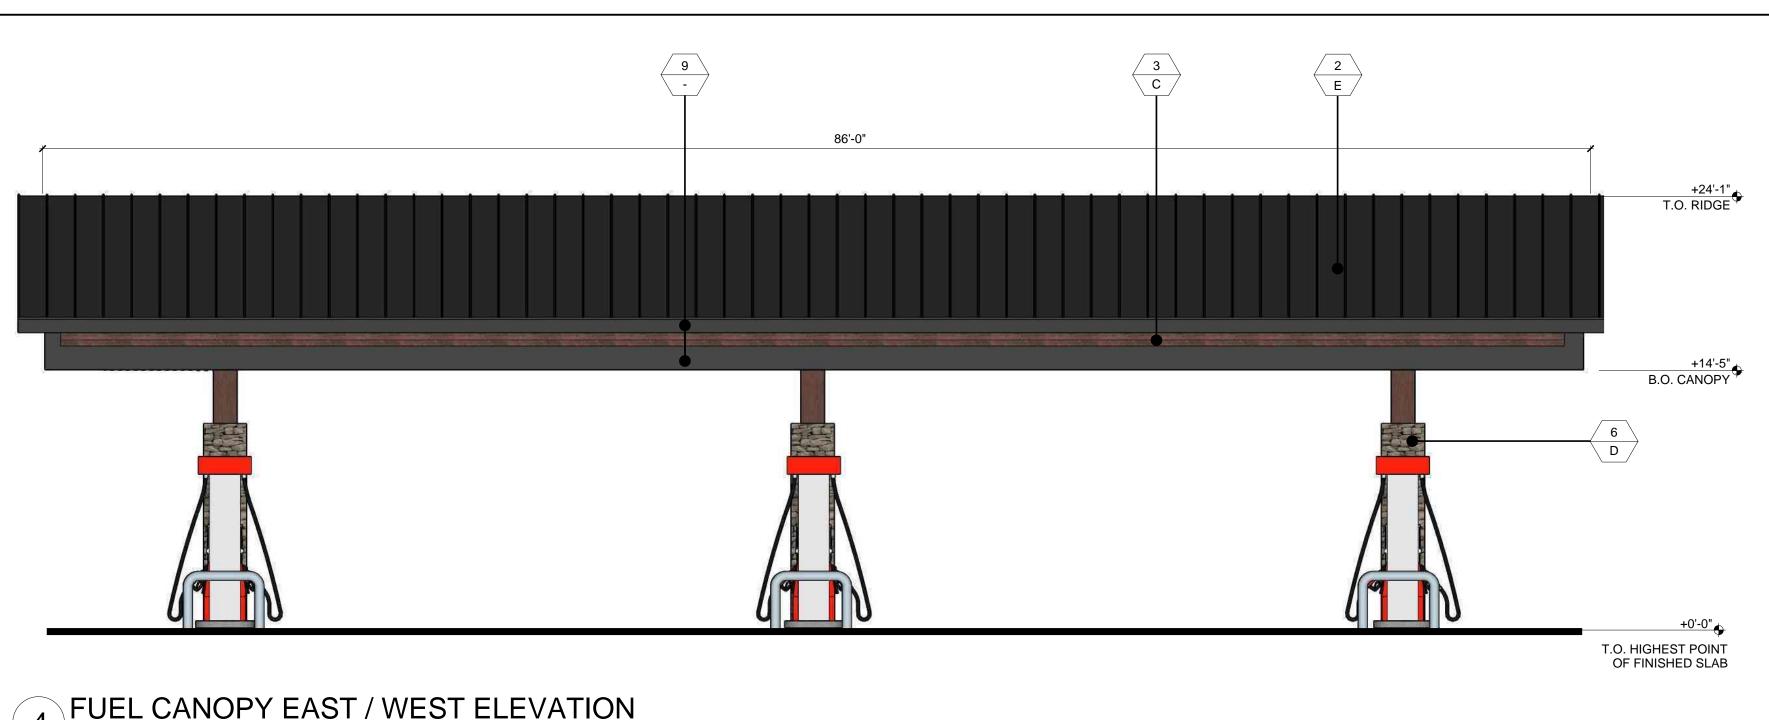

4 FUEL CANOPY EAST / WEST ELEVATION 3/16" = 1'-0"

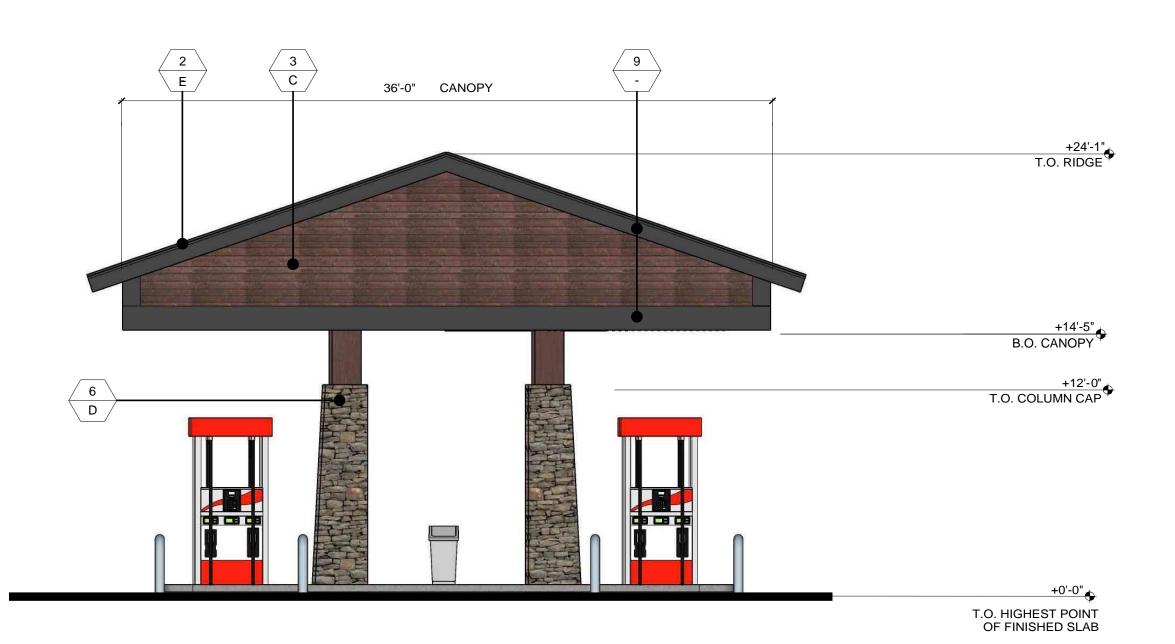

3 FUEL CANOPY NORTH / SOUTH ELEVATION 3/16" = 1'-0"

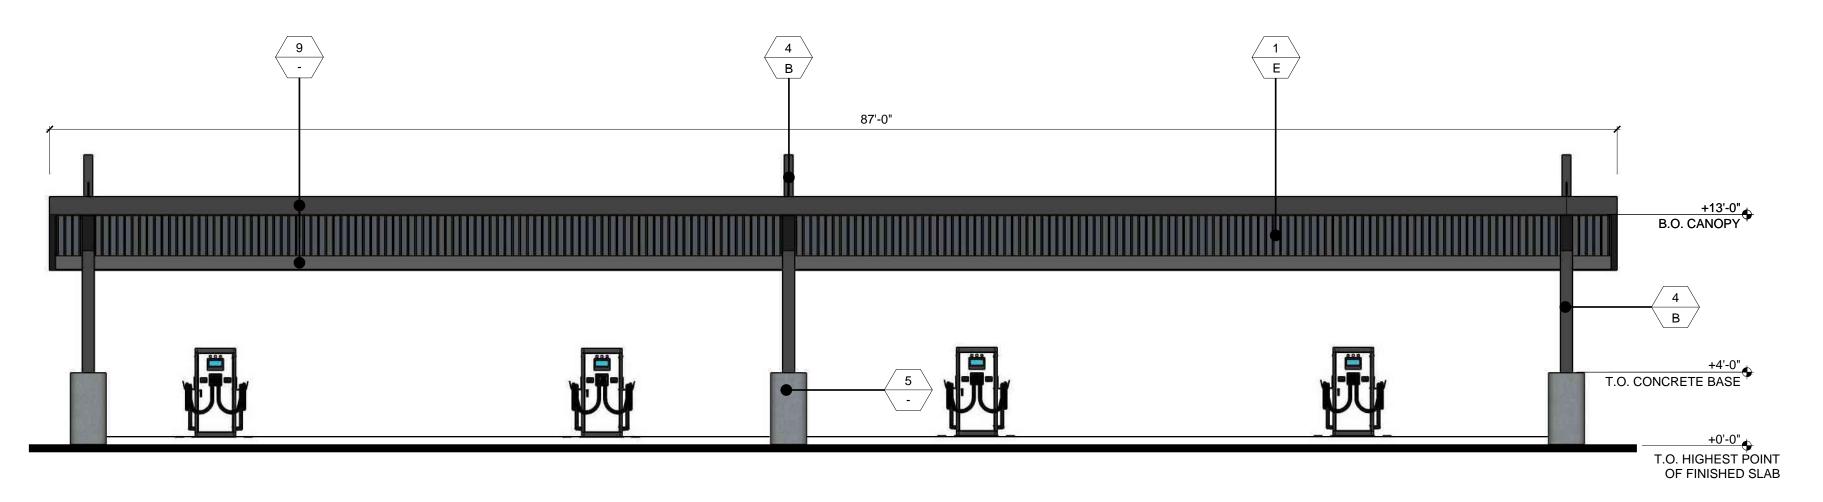

2 CANOPY EAST ELEVATION
3/16" = 1'-0"

1 CANOPY SOUTH ELEVATION
3/16" = 1'-0"

24'-6" EV CANOPY