


FILE: J:\data\A10000\A10100\A10120\A10123\Landscape\A10123.p.landscape.prelim.dwg





STATE OF WASHINGTON REGISTERED LANDSCARE ARCHITECT	2. 1/5/23
CHANGES / REVISIO	)NS
DESCRIPTION:	DATE:
DESIGNED: JWC, MRO	
DRAWN: JWC	
CHECKED: MRO	
DATE: FEBRUARY 2022	
SCALE: H: NA V:	
COPYRIGHT 2022, OLSON ENGINE	ERING, INC.
HOOD ST. SUBDIVISIO	ON

JOB NO. A10123.01.01

SHEET

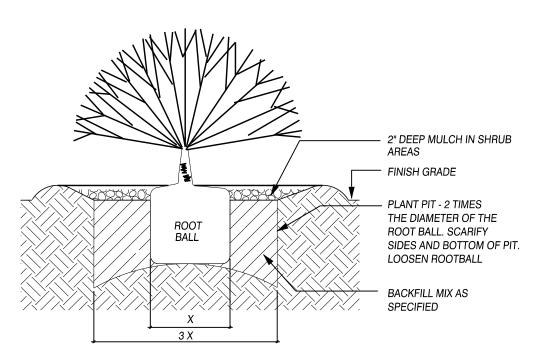

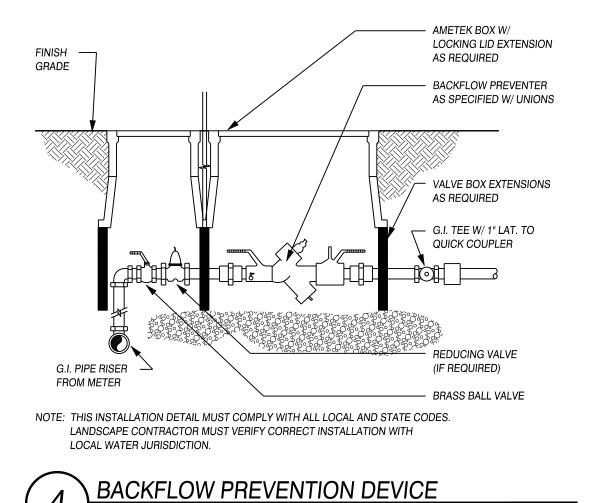

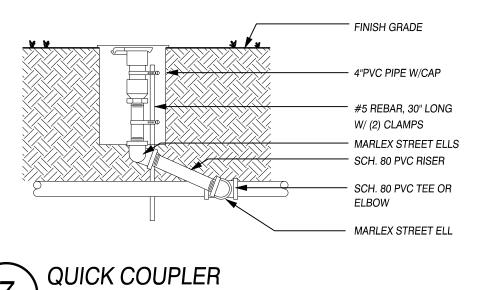

GALLON PER I	MINUTE	PIPE SIZE	& CLASS
0 - 8	GALLONS	3/4"	SCH. 40
9 - 13	GALLONS	1"	SCH. 40
14 - 20	GALLONS	1 1/4"	SCH. 40
21 - 30	GALLONS	1 1/2"	SCH. 40
31 - 50	GALLONS	2"	SCH. 40
51 - 70	GALLONS	2 1/2"	SCH. 40
71 - 110	GALLONS	3"	SCH. 40


PIPE SIZE SCHEDULE - SUPPLY LINES

TRACT SHRUB PLANTING

N.	x 1/1 M/2/2			
Wee	NYVIV	L,	<del></del>	WIND DIRECTION
THI		J. /		TREE TIES AS SPECIFIED
<b>&gt;</b>				TREE STAKES (2) REQUIRED DO NOT PENETRATE ROOTBALL
0.0				WATER BASIN - 3' X 4" DEEP REMOVE AFTER THOROUGH PLANTER PIT SATURATION
.09		/		SET PLANT 2" ABOVE FINISH GRADE TO ALLOW FOR SETTLING OF SOIL
				2" DEEP MULCH IN SHRUB AREAS
	ROOT BALL			FINISH GRADE
			<u>//</u>	BACKFILL MIX AS SPECIFIED

EXTENSIONS AS REQUIRED REMOTE CONTROL VALVE AS SPECIFIED PVC ADAPTER UNION — PVC SCH 40 NIPPLE — 1 CUBIC FT. PEA GRAVEL CONTROL WIRES TO CONTROLLER

SCALE: NTS

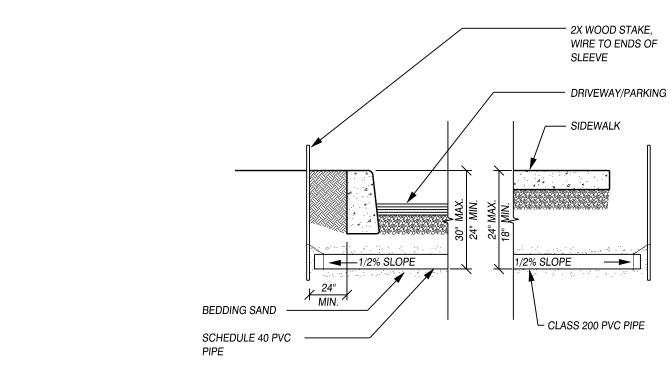

TRACT DECIDUOUS/CONIFER TREE PLANTING
SCALE: NTS

	— FINISH GRADE
	— WEATHERMATIC 906L OR EQUAL.
	— SOLVENT WELD
	– 2" PVC PIPE
	— MANUAL DRAIN VALVE
	— MAINLINE OR LATERIAL
	— 6 MIL POLYETHYLENE SHEET
?\$\\\\\\\\\\\\\\\\\\\\\\\\\\\\\\\\\\\\	— MAINLINE FITTING
	— SCH 80 PVC NIPPLE
	– 2 CU. FT. GRAVEL SUMP

\_\_\_\_\_ SOLVENT WELD \_\_\_\_\_ 2" PVC PIPE MANUAL DRAIN VALVE MAINLINE OR LATERIAL —— 6 MIL POLYETHYLENE SHEET ှိနိုင်ငံ <del>ကိုနော်နောက်မှု</del> ကြောင်းများ MAINLINE FITTING SCH 80 PVC NIPPLE

FINISH GRADE AMETEK VALVE BOX

6 MANUAL DRAIN VALVE
SCALE: NTS

GALLON PER MINUTE		PIPE SIZE	PIPE SIZE & CLASS	
0 - 10	GALLONS	3/4"	CLASS 200	
11 - 15	GALLONS	1"	CLASS 200	
16 - 25	GALLONS	1 1/4"	CLASS 200	
26 - 40	GALLONS	1 1/2"	CLASS 200	
41 - 55	GALLONS	2"	CLASS 200	
56 - 85	GALLONS	2 1/2"	CLASS 200	
86 - 125	GALLONS	3"	CLASS 200	


APPLICANT/OWNER: MODERN NW, INC. 8101 NE GLISAN PORTLAND, OR 97213 (971)322-3318 FAX UNAVAILABLE sergey@modernnw.com CONTACT: OLSON ENGINEERING, INC. ATTN: GAYLE GERKE 222 E. EVERGREEN BLVD. VANCOUVER, WA 98660 (360) 695-1385 FAX (360) 695-8117


DESIGNED: JWC, MRO DRAWN: JWC CHECKED: MRO


gayleg@olsonengr.com


DATE: FEBRUARY 2022 SCALE: H: NA COPYRIGHT 2022, OLSON ENGINEERING, INC. HOOD ST. SUBDIVISION JOB NO. A10123.01.01 SHEET LS2.1

FILE: J:\data\A10000\A10100\A10120\A10123\Landscape\A10123.p.landscape.prelim.dwg

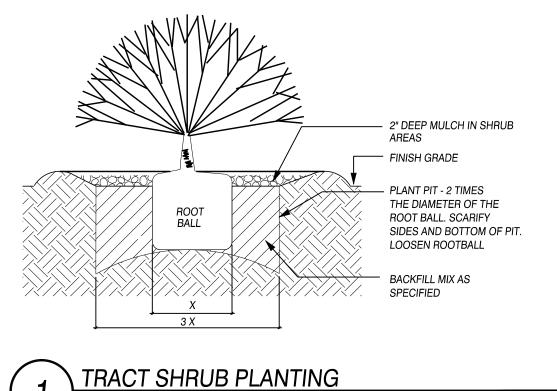

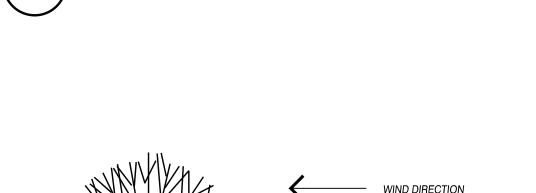

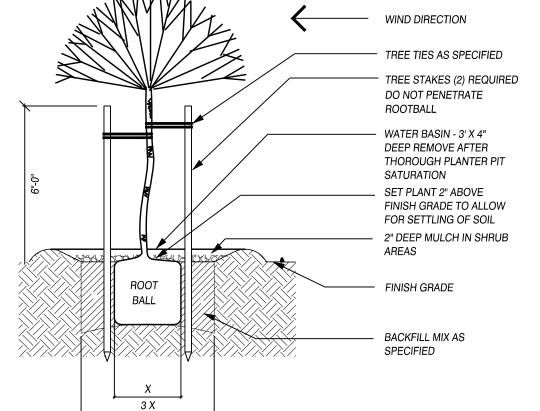

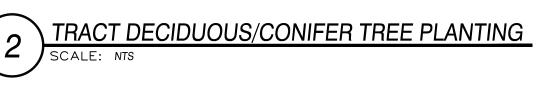

<b>k</b>	<b>.</b>
	FINISH GRADE
	SPRINKLER HEAD AS SPECIFIED
	MARLEX STREET ELL SWING PIPE PVC LATERAL TEE
POP-LIP SPRINKLER	

SUBDIVISION

AND IRRIGATION DETAILS

STATE OF EXP. 1/5/23
WASHINGTON
REGISTERED
ANOSCAPE ARCHITECT

MICHAEL R. ODREN CERTIFICATE NO. 891

CHANGES / REVISIONS

DESCRIPTION:

DATE: