



PROPOSED ELEVATIONS & SECTION | ESPLANADE


A.

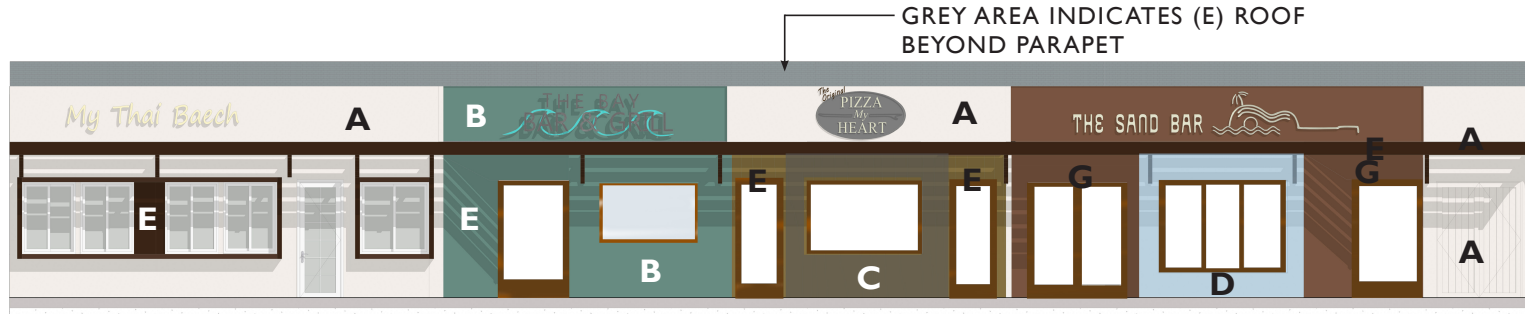

STREET VIEW FROM THE ESPLANADE (SHOWN WITH SIGNAGE)

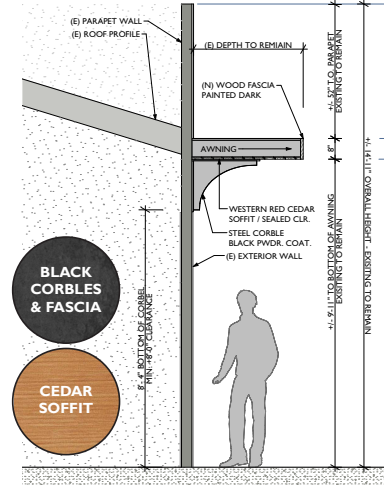

AWNING & CORBEL SECTION VIEW

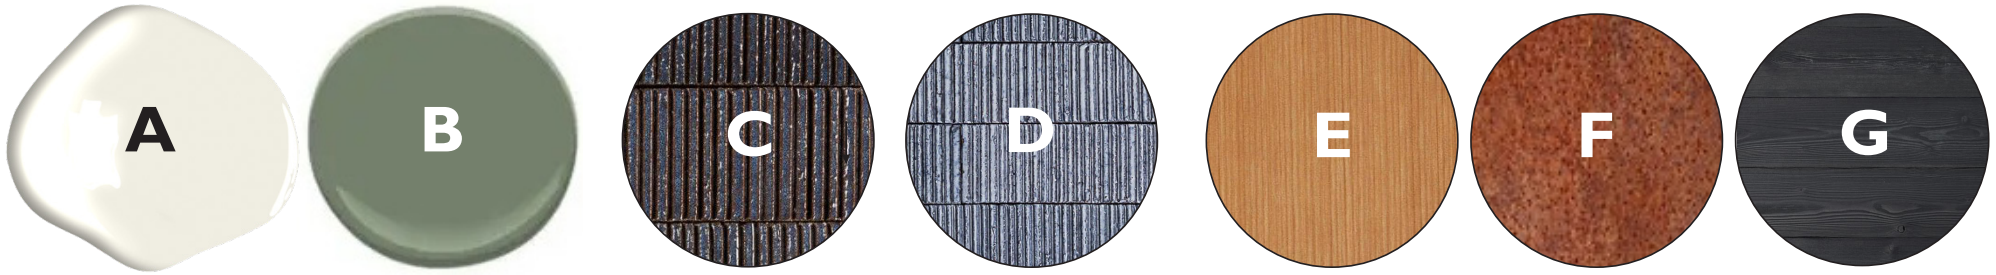

INTEGRAL COLOR STUCCO/ SMOOTH FINISH / WARM OFFWHITE / MODELED GREEN


RIBBED TILE ACCENT

CLEAR WESTERN RED CEDAR

CERAMIC NEOLITH CORETEN STYLE FINISH

DARK WESTERN RED CEDAR

B.

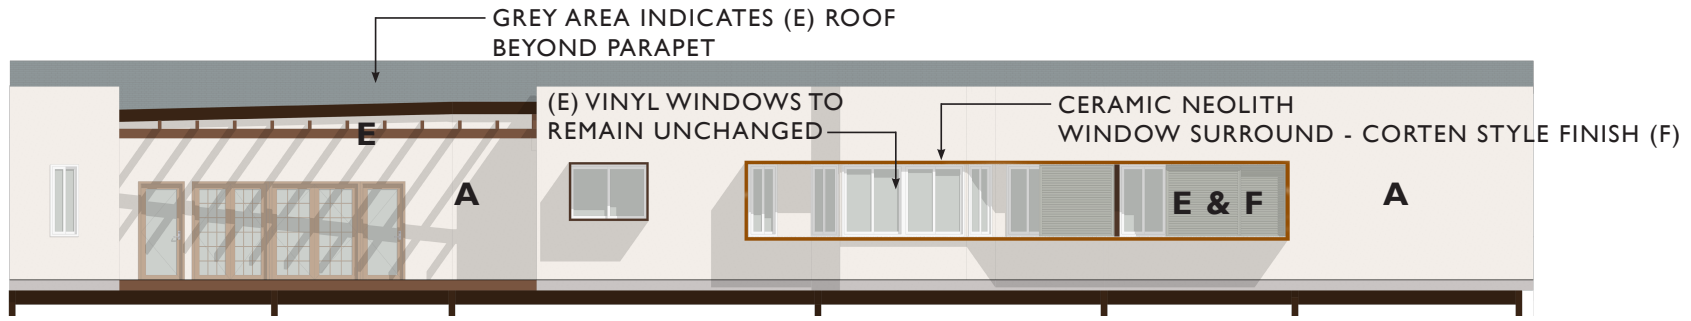

REAR VIEW FROM THE LAGOON