


Exterior Materials and Finishes

Composition Shingle Roofing
@ 2nd Fl. Addition

Window Color to Match
Existing Residence

Wood Shingle Siding
Weathered Grey

Metal Roofing @ (N) Front Porch

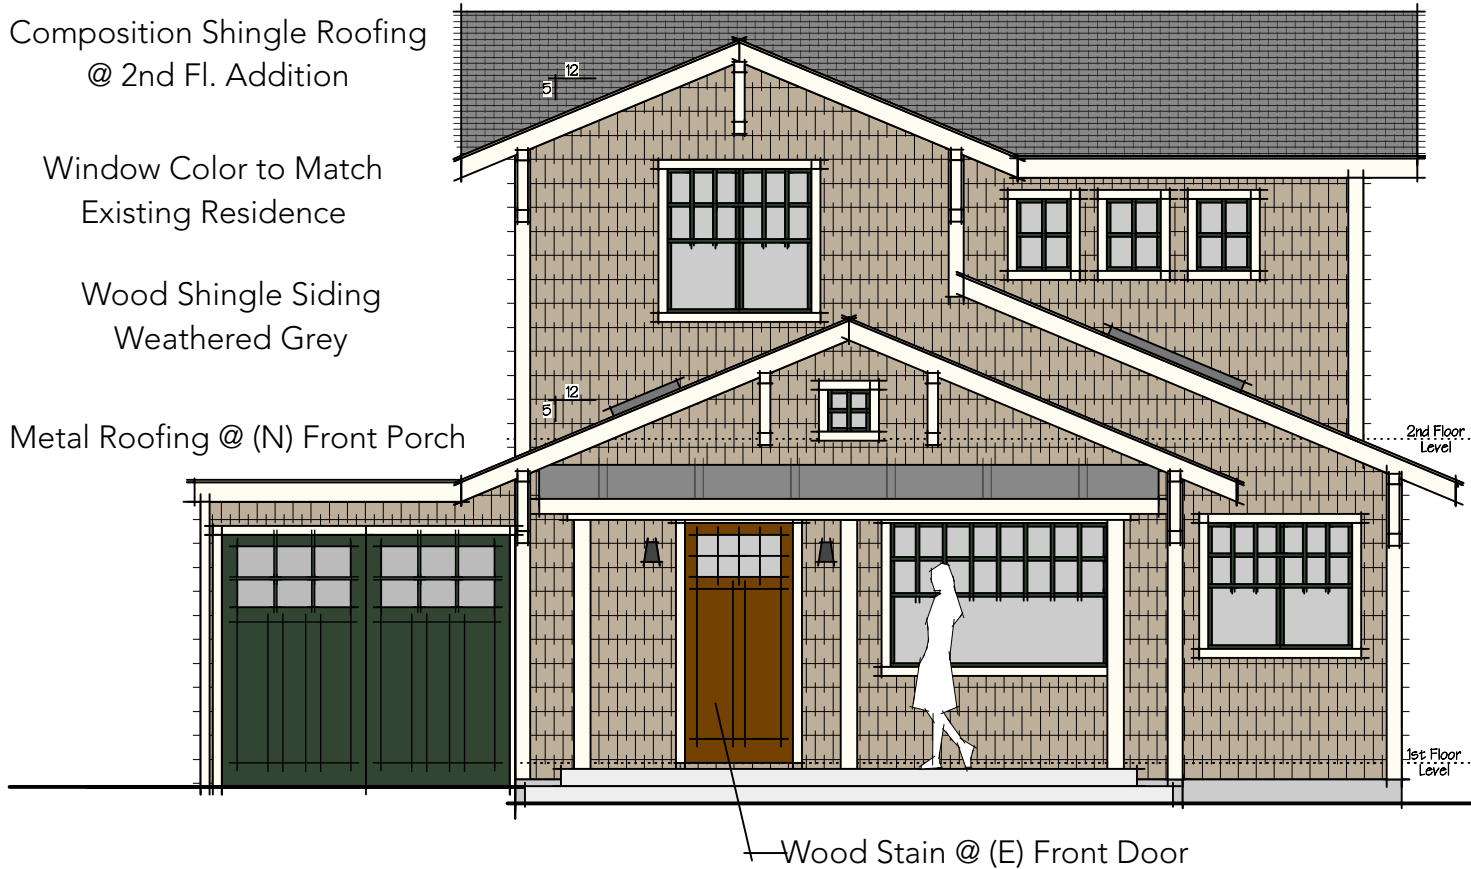

Roofing:
GAF Timberline HD Shingles
Color: Pewter Gray or sim.
to Match Existing Residence



Siding:
Wood Shingle Siding
Weathered Grey



Windows:
Pella Lifestyle Series
Wood Casement Window
'Hartford Green' or sim.
to Match Existing Residence

Proposed Addition
4610 Crystal Street, Capitola, CA
May 1, 2023

