

STATE OF CALIFORNIA - DEPARTMENT OF TRANSPORTATION
Caltrans
 CONSULTANT FUNCTIONAL SUPERVISOR: ERIK SMITH
 CHECKED BY: CHRISTINE ANDERSON
 DESIGNED BY: BRENDAN ORE
 REVISIONS: [REVISIONS TRACK]

LEGEND:	
TREE TYPE & SIZE	EA
OAK: 6"-11"	227
OAK: 12"-23"	88
OAK: >24"	7
TOTAL REMOVED OAKS	322
NATIVE NON-OAK: 6"-11"	66
NATIVE NON-OAK: 12"-23"	36
NATIVE NON-OAK: >24"	11
TOTAL REMOVED NATIVE	113
NON-NATIVE: 6"-11"	58
NON-NATIVE: 12"-23"	29
NON-NATIVE: >24"	3
TOTAL REMOVED NON-NATIVE	90
EXISTING TREE TO REMAIN	

NON-SURVEYED AREA


05	SCR	1	10.5/13.4	217	620
----	-----	---	-----------	-----	-----

100% DRAFT
 LICENSED LANDSCAPE ARCHITECT DATE: _____
 PLANS APPROVAL DATE: _____

THE STATE OF CALIFORNIA OR ITS OFFICERS OR AGENTS SHALL NOT BE RESPONSIBLE FOR THE ACCURACY OR COMPLETENESS OF SCANNED COPIES OF THIS PLAN SHEET.

MARK THOMAS
 701 UNIVERSITY AVENUE
 SUITE 200
 SACRAMENTO, CA 95825

SANTA CRUZ COUNTY REGIONAL TRANSPORTATION COMMISSION
 1523 PACIFIC AVENUE
 SANTA CRUZ, CA 95060

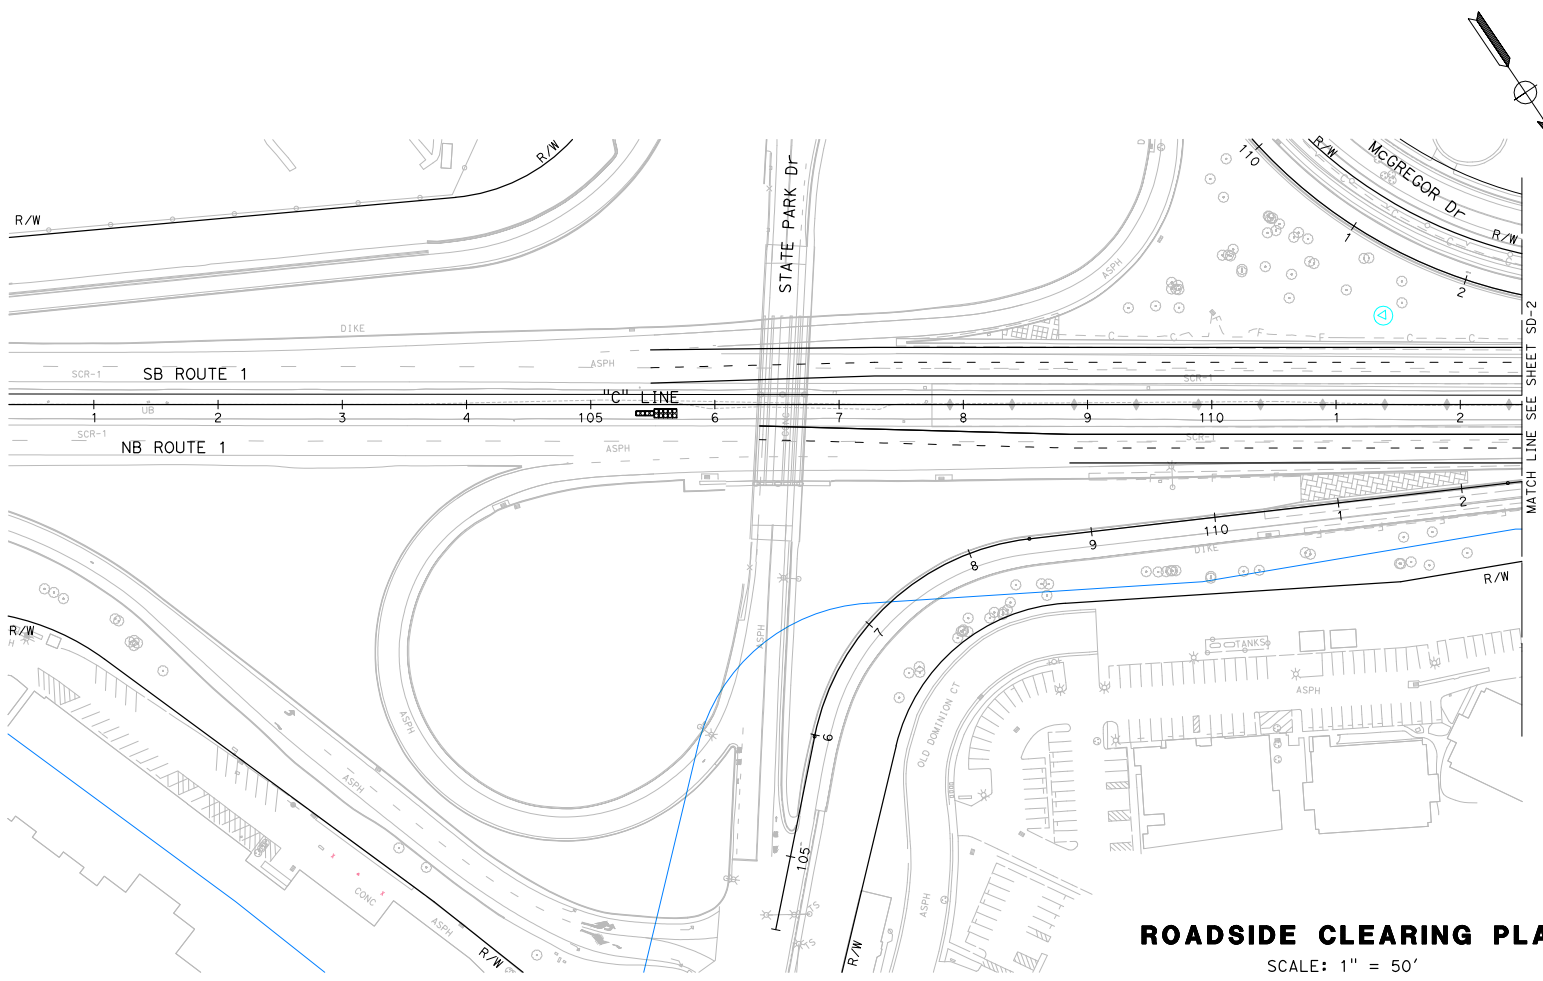

ROADSIDE CLEARING PLAN
 SCALE: 1" = 50'
SD-1


LAST REVISION DATE PLOTTED => 23-Mar-22
 00-00-00 TIME PLOTTED => 15:18

STATE OF CALIFORNIA - DEPARTMENT OF TRANSPORTATION	CONSULTANT FUNCTIONAL SUPERVISOR	CALCULATED-DESIGNED BY	REVISED BY
Caltrans	ERIK SMITH	CHECKED BY	DATE REVISED
		BRENDAN ORE	
		CHRISTINE ANDERSON	

NOTES:

- FOR ACCURATE RIGHT OF WAY DATA, CONTACT RIGHT OF WAY ENGINEERING AT THE DISTRICT OFFICE.

SANTA CRUZ COUNTY

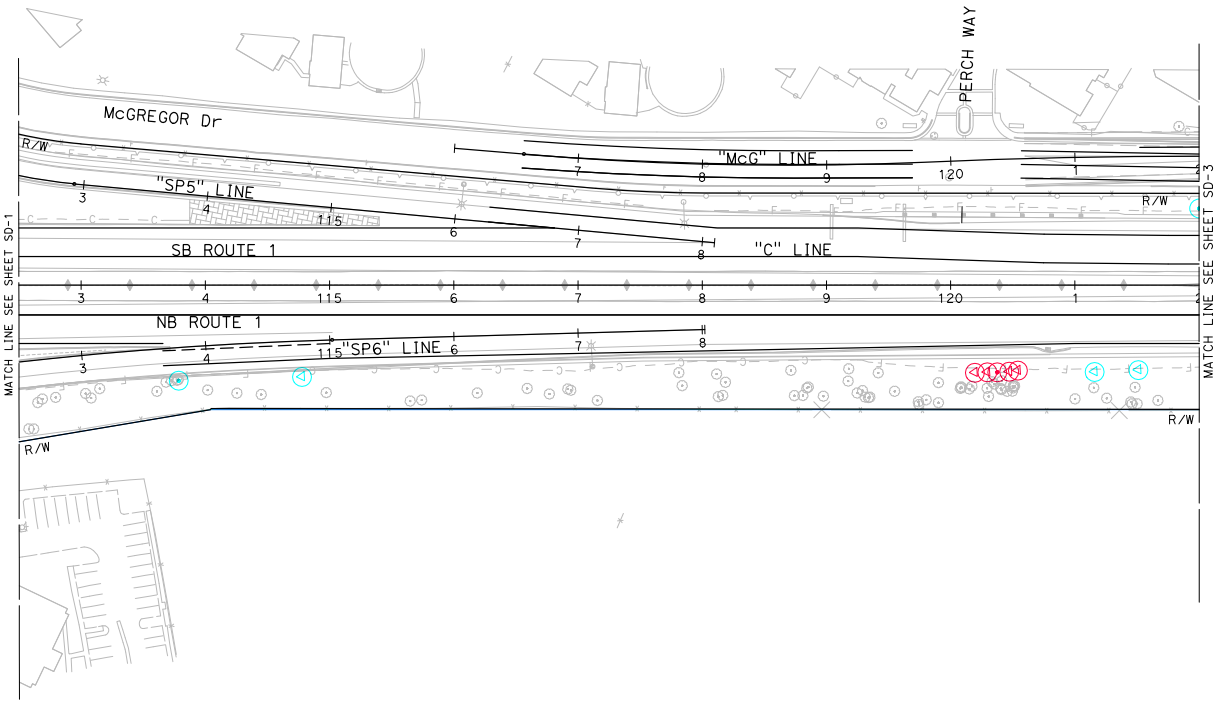

DIST	COUNTY	ROUTE	POST MILES TOTAL PROJECT	SHEET NO.	TOTAL SHEETS
05	Scr	1	10.5/13.4	218	620

100% DRAFT
 LICENSED LANDSCAPE ARCHITECT DATE _____
 PLANS APPROVAL DATE _____

THE STATE OF CALIFORNIA OR ITS OFFICERS OR AGENTS SHALL NOT BE RESPONSIBLE FOR THE ACCURACY OR COMPLETENESS OF SCANNED COPIES OF THIS PLAN SHEET.

MARK THOMAS 701 UNIVERSITY AVENUE SUITE 200 SACRAMENTO, CA 95825	SANTA CRUZ COUNTY REGIONAL TRANSPORTATION COMMISSION 1523 PACIFIC AVENUE SANTA CRUZ, CA 95060
---	--


ROADSIDE CLEARING PLAN
 SCALE: 1" = 50'
SD-2

LAST REVISION: DATE PLOTTED => 23-Mar-22
 00-00-00 TIME PLOTTED => 15:21

STATE OF CALIFORNIA - DEPARTMENT OF TRANSPORTATION
Caltrans
 CONSULTANT FUNCTIONAL SUPERVISOR: ERIK SMITH
 CHECKED BY: CHRISTINE ANDERSON
 DESIGNED BY: BRENDAN ORE
 REVISIONS: []
 REVISOR: []
 DATE: []
 REVISIONS: []
 REVISOR: []
 DATE: []

NOTES:
 1. FOR ACCURATE RIGHT OF WAY DATA, CONTACT RIGHT OF WAY ENGINEERING AT THE DISTRICT OFFICE.

SANTA CRUZ COUNTY

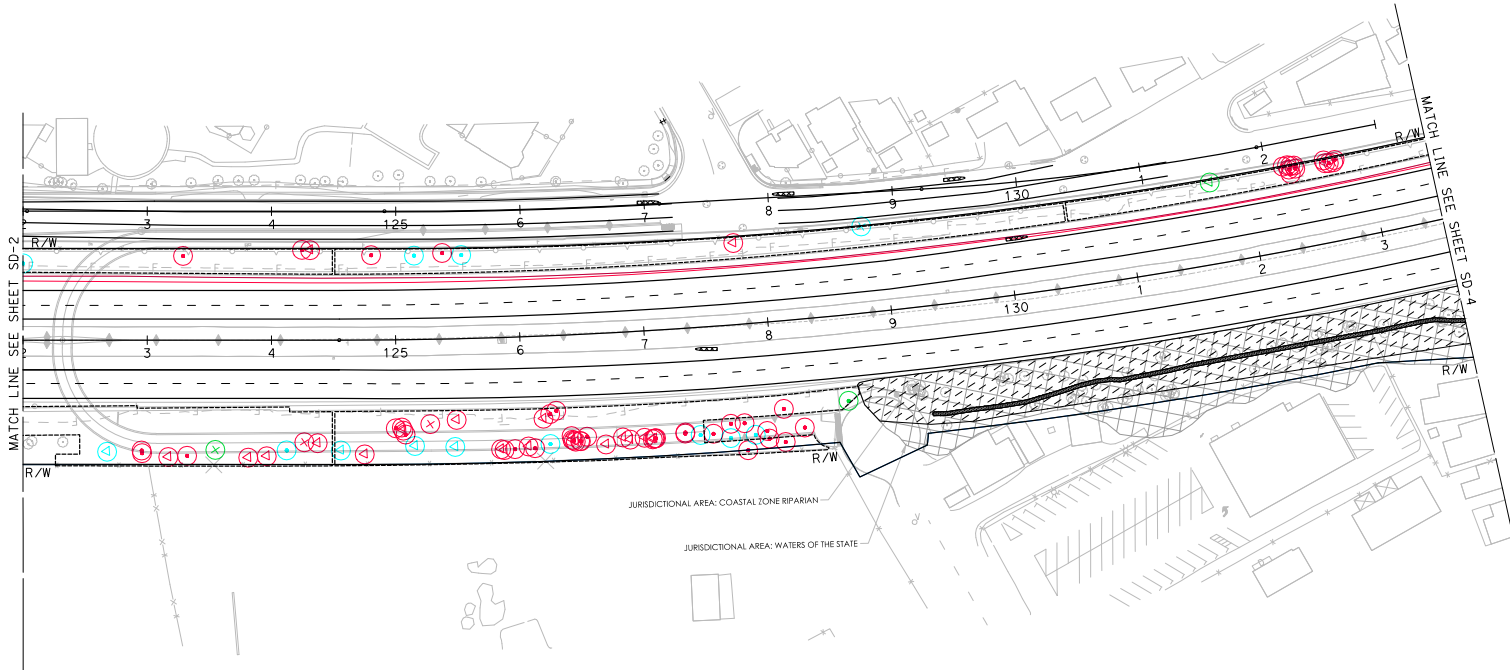

DIST	COUNTY	ROUTE	POST MILES TOTAL PROJECT	SHEET No.	TOTAL SHEETS
05	Scr	1	10.5/13.4	219	620

100% DRAFT
 LICENSED LANDSCAPE ARCHITECT DATE: _____
 PLANS APPROVAL DATE: _____

THE STATE OF CALIFORNIA OR ITS OFFICERS OR AGENTS SHALL NOT BE RESPONSIBLE FOR THE ACCURACY OR COMPLETENESS OF SCANNED COPIES OF THIS PLAN SHEET.

MARK THOMAS
 701 UNIVERSITY AVENUE
 SUITE 200
 SACRAMENTO, CA 95825

SANTA CRUZ COUNTY REGIONAL TRANSPORTATION COMMISSION
 1523 PACIFIC AVENUE
 SANTA CRUZ, CA 95060

ROADSIDE CLEARING PLAN
 SCALE: 1" = 50'
SD-3

LAST REVISION: DATE PLOTTED => 23-Mar-22
 00-00-00 TIME PLOTTED => 15:23

STATE OF CALIFORNIA - DEPARTMENT OF TRANSPORTATION
Caltrans
 CONSULTANT FUNCTIONAL SUPERVISOR: ERIK SMITH
 CALCULATED-DESIGNED BY: BRENDAN ORE
 CHECKED BY: CHRISTINE ANDERSON
 REVISED BY: []
 DATE REVISED: []

NOTES:
 1. FOR ACCURATE RIGHT OF WAY DATA, CONTACT RIGHT OF WAY ENGINEERING AT THE DISTRICT OFFICE.

Dist	COUNTY	ROUTE	POST MILES TOTAL PROJECT	SHEET No.	TOTAL SHEETS
05	SCR	1	10.5/13.4	220	620


100% DRAFT
 LICENSED LANDSCAPE ARCHITECT DATE: []
 PLANS APPROVAL DATE: []

THE STATE OF CALIFORNIA OR ITS OFFICERS OR AGENTS SHALL NOT BE RESPONSIBLE FOR THE ACCURACY OR COMPLETENESS OF SCANNED COPIES OF THIS PLAN SHEET.

MARK THOMAS
 701 UNIVERSITY AVENUE
 SUITE 200
 SACRAMENTO, CA 95825

SANTA CRUZ COUNTY REGIONAL TRANSPORTATION COMMISSION
 1523 PACIFIC AVENUE
 SANTA CRUZ, CA 95060

SANTA CRUZ COUNTY

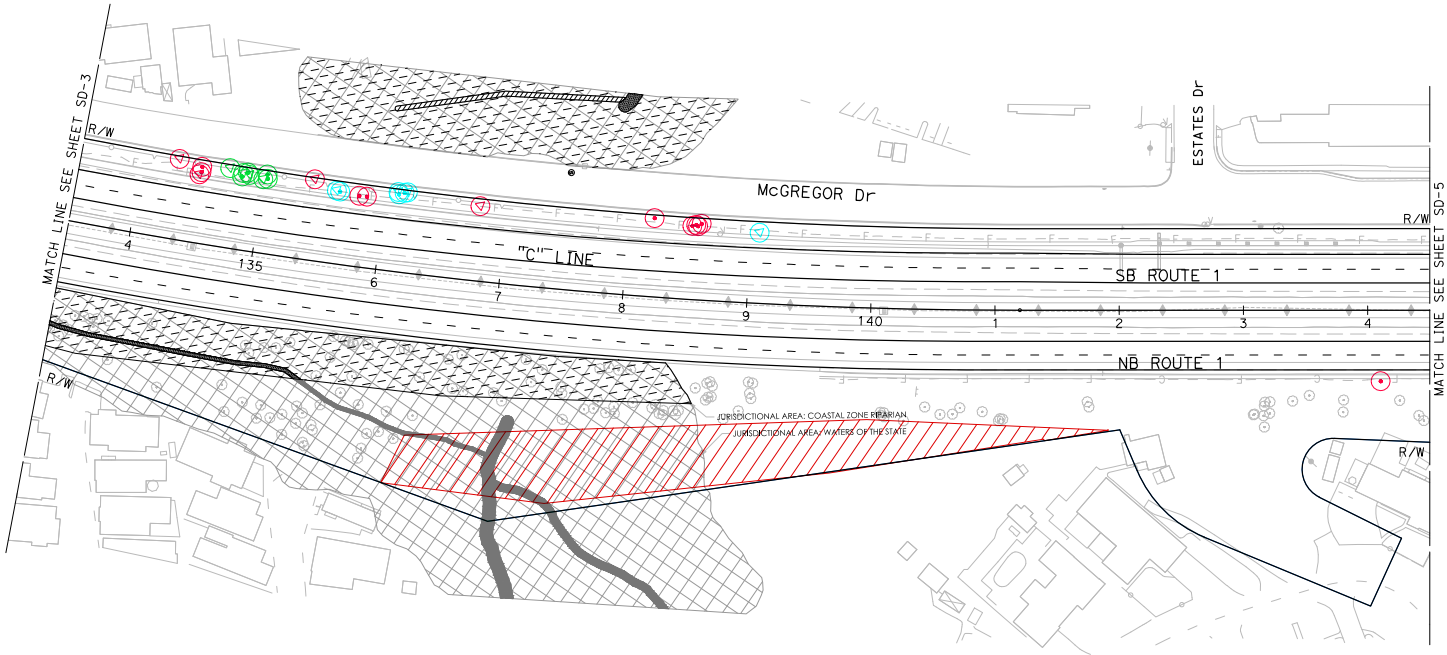


ROADSIDE CLEARING PLAN
 SCALE: 1" = 50'
SD-4

LAST REVISION DATE PLOTTED => 23-Mar-22
 00-00-00 TIME PLOTTED => 15:26


STATE OF CALIFORNIA - DEPARTMENT OF TRANSPORTATION	CONSULTANT FUNCTIONAL SUPERVISOR	CALCULATED-DESIGNED BY	REVISOR
Caltrans	ERIK SMITH	CHECKED BY	DATE REVISOR
		BRENDAN ORE	CHRISTINE ANDERSON

NOTES:

- FOR ACCURATE RIGHT OF WAY DATA, CONTACT RIGHT OF WAY ENGINEERING AT THE DISTRICT OFFICE.

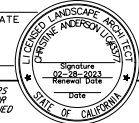Dist	COUNTY	ROUTE	POST MILES TOTAL PROJECT	SHEET No.	TOTAL SHEETS
05	Scr	1	10.5/13.4	221	620
100% DRAFT					
LICENSED LANDSCAPE ARCHITECT DATE _____					
PLANS APPROVAL DATE _____					
					
<small>THE STATE OF CALIFORNIA OR ITS OFFICERS OR AGENTS SHALL NOT BE RESPONSIBLE FOR THE ACCURACY OR COMPLETENESS OF SCANNED COPIES OF THIS PLAN SHEET.</small>					
MARK THOMAS 701 UNIVERSITY AVENUE SUITE 200 SACRAMENTO, CA 95825			SANTA CRUZ COUNTY REGIONAL TRANSPORTATION COMMISSION 1523 PACIFIC AVENUE SANTA CRUZ, CA 95060		

SANTA CRUZ COUNTY

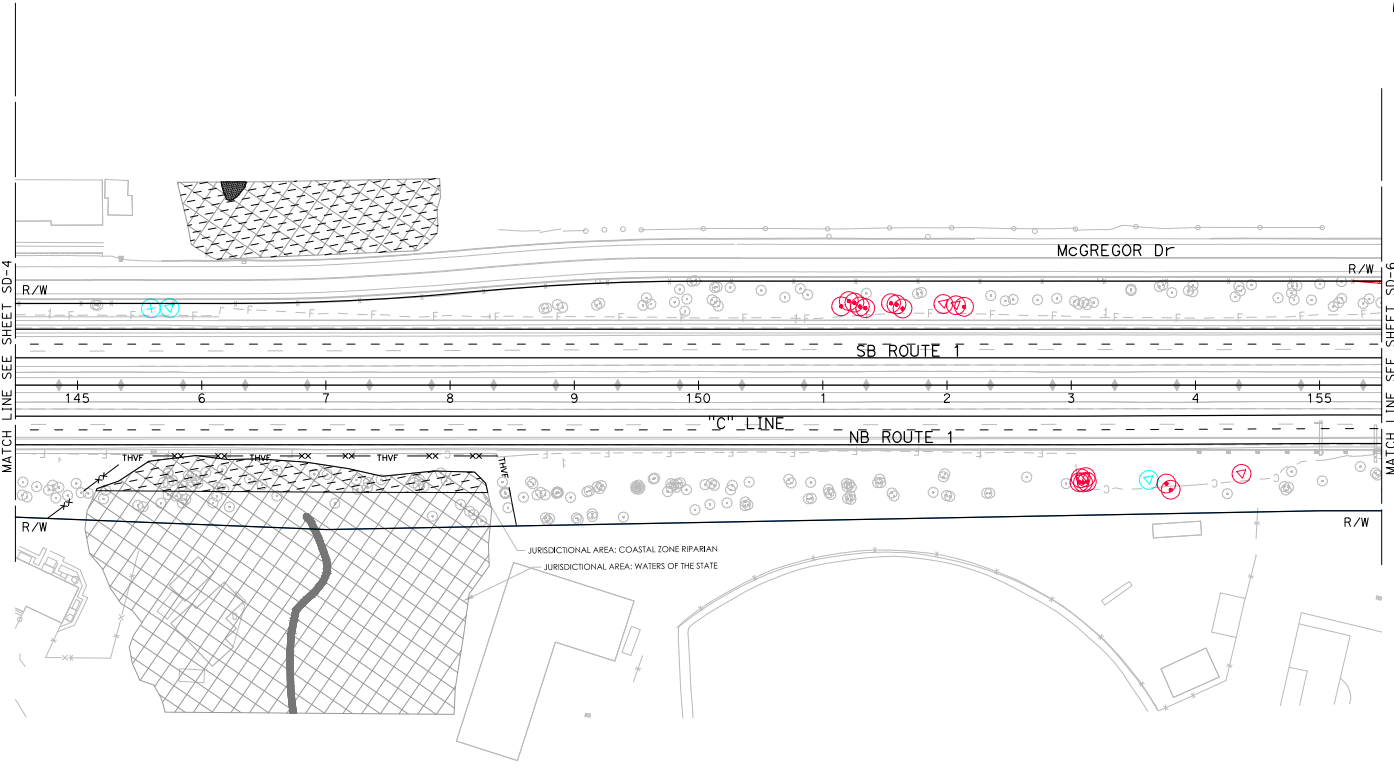

ROADSIDE CLEARING PLAN
SCALE: 1" = 50'

SD-5

LAST REVISION DATE PLOTTED => 23-Mar-22
 100-00-00 TIME PLOTTED => 15:28

STATE OF CALIFORNIA - DEPARTMENT OF TRANSPORTATION
Caltrans
 CONSULTANT FUNCTIONAL SUPERVISOR: ERIK SMITH
 CALCULATED/DESIGNED BY: BRENDAN ORE
 CHECKED BY: CHRISTINE ANDERSON
 REVISIONS: [REVISIONS TABLE]

NOTES:
 1. FOR ACCURATE RIGHT OF WAY DATA, CONTACT RIGHT OF WAY ENGINEERING AT THE DISTRICT OFFICE.


Dist	COUNTY	ROUTE	POST MILES TOTAL PROJECT	SHEET No.	TOTAL SHEETS
05	Scr	1	10.5/13.4	222	620

100% DRAFT
 LICENSED LANDSCAPE ARCHITECT DATE _____
 PLANS APPROVAL DATE _____

THE STATE OF CALIFORNIA OR ITS OFFICERS OR AGENTS SHALL NOT BE RESPONSIBLE FOR THE ACCURACY OR COMPLETENESS OF SCANNED COPIES OF THIS PLAN SHEET.

MARK THOMAS
 701 UNIVERSITY AVENUE
 SUITE 200
 SACRAMENTO, CA 95825

SANTA CRUZ COUNTY REGIONAL TRANSPORTATION COMMISSION
 1523 PACIFIC AVENUE
 SANTA CRUZ, CA 95060

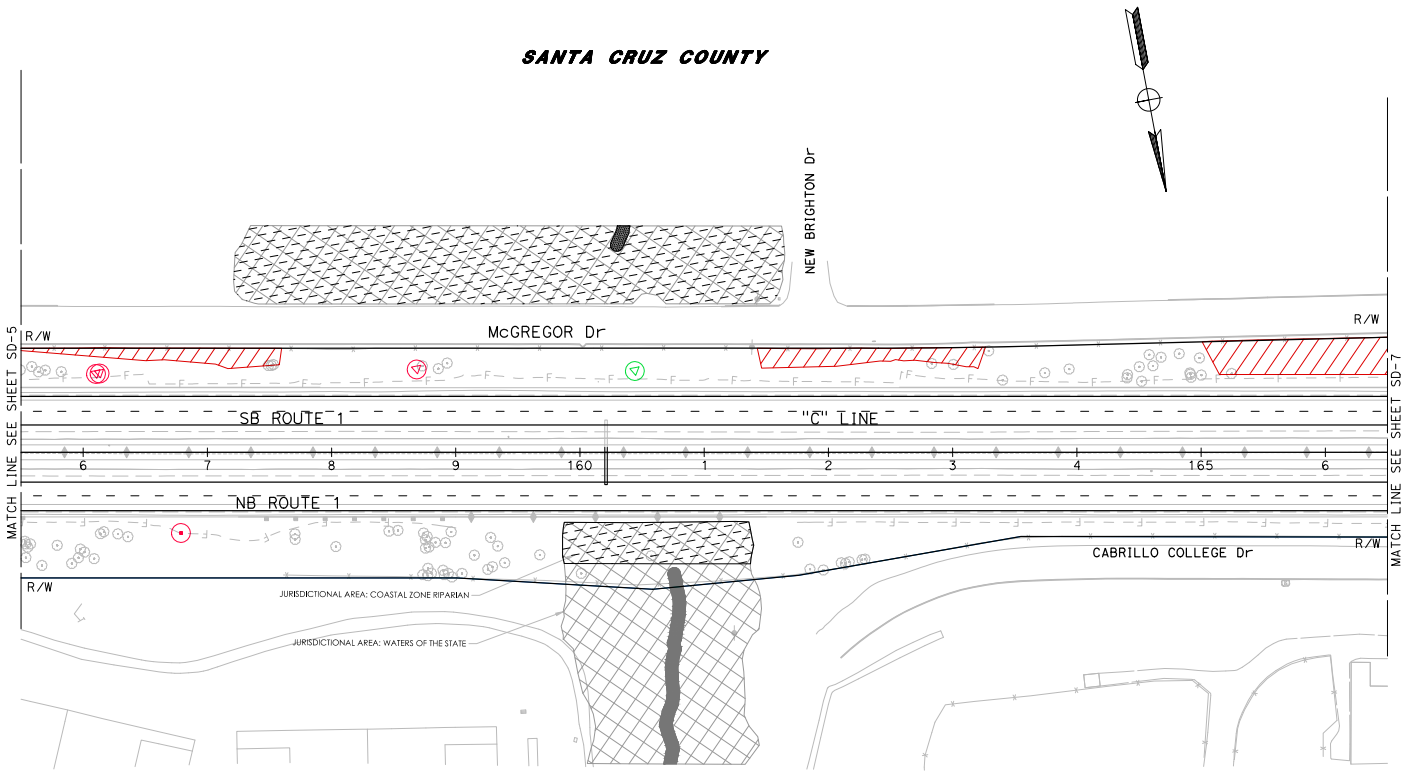

ROADSIDE CLEARING PLAN
 SCALE: 1" = 50'
SD-6

LAST REVISION DATE PLOTTED => 23-Mar-22
 00-00-00 TIME PLOTTED => 15:31

STATE OF CALIFORNIA - DEPARTMENT OF TRANSPORTATION
Caltrans
 CONSULTANT FUNCTIONAL SUPERVISOR
 ERIK SMITH
 CHECKED BY
 CHRISTINE ANDERSON
 DESIGNED BY
 BRENDAN ORE
 REVISIONS
 REVISED BY
 DATE REVISED

NOTES:

- FOR ACCURATE RIGHT OF WAY DATA, CONTACT RIGHT OF WAY ENGINEERING AT THE DISTRICT OFFICE.


Dist	COUNTY	ROUTE	POST MILES TOTAL PROJECT	SHEET No.	TOTAL SHEETS
05	ScR	1	10.5/13.4	223	620

100% DRAFT
 LICENSED LANDSCAPE ARCHITECT DATE _____
 PLANS APPROVAL DATE _____

THE STATE OF CALIFORNIA OR ITS OFFICERS OR AGENTS SHALL NOT BE RESPONSIBLE FOR THE ACCURACY OR COMPLETENESS OF SCANNED COPIES OF THIS PLAN SHEET.

MARK THOMAS
 701 UNIVERSITY AVENUE
 SUITE 200
 SACRAMENTO, CA 95825

SANTA CRUZ COUNTY REGIONAL TRANSPORTATION COMMISSION
 1523 PACIFIC AVENUE
 SANTA CRUZ, CA 95060

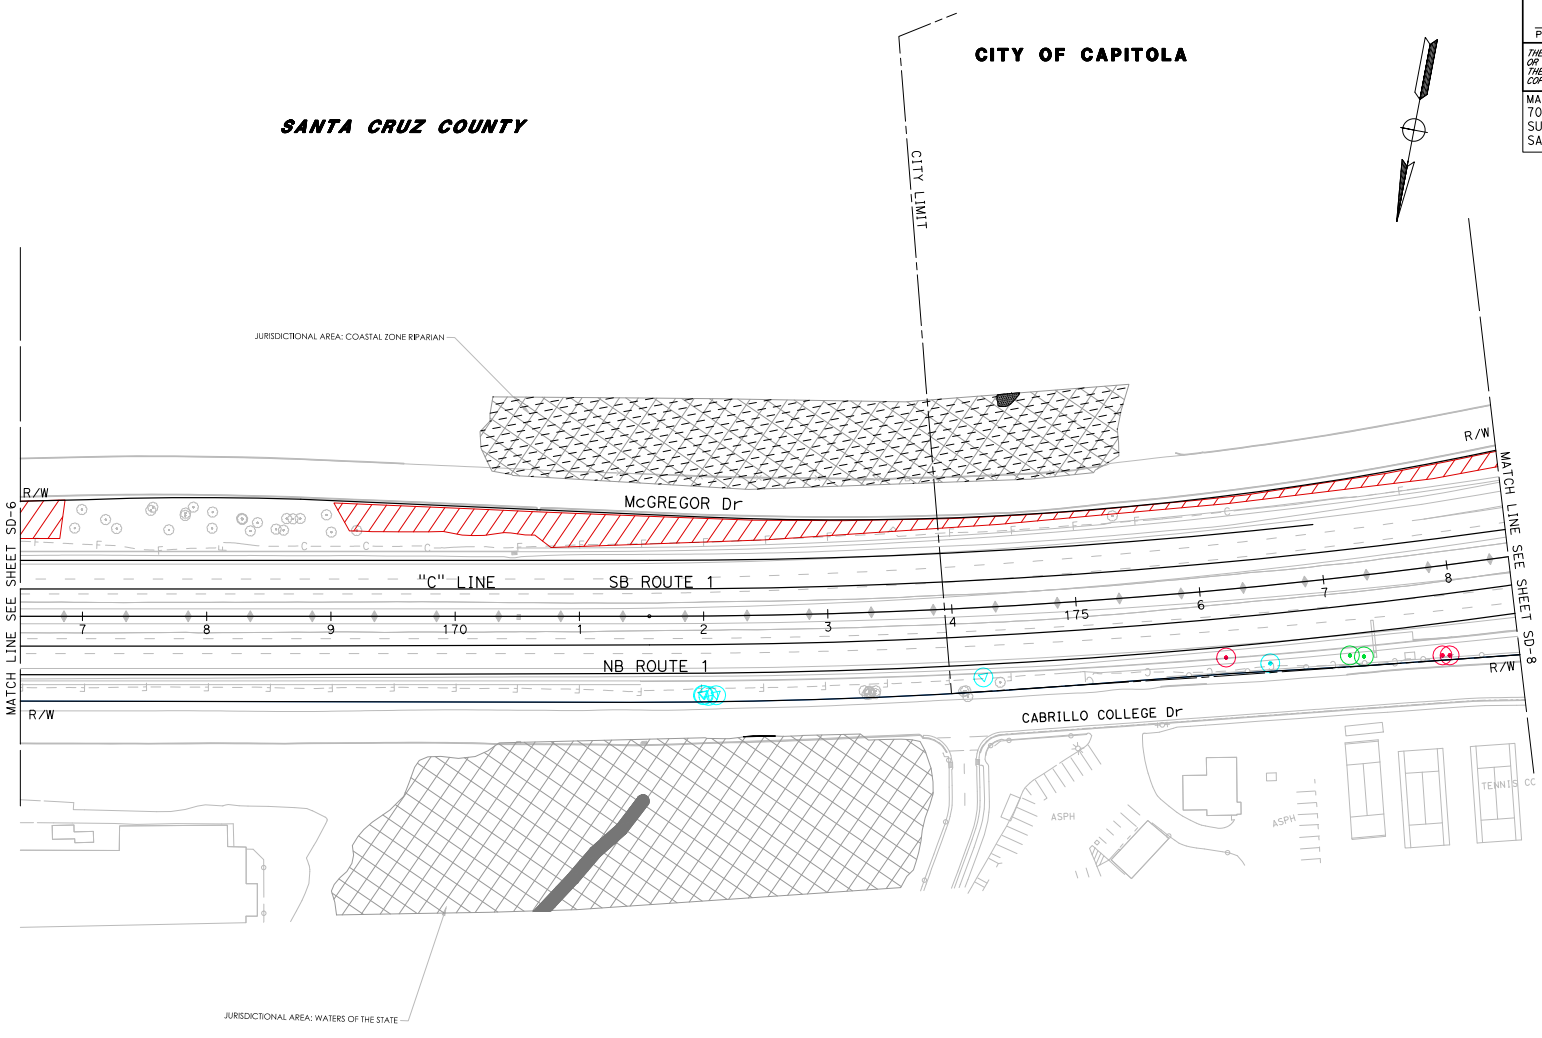


ROADSIDE CLEARING PLAN
 SCALE: 1" = 50'
SD-7

LAST REVISION DATE PLOTTED => 23-Mar-22
 00-00-00 TIME PLOTTED => 15:34

STATE OF CALIFORNIA - DEPARTMENT OF TRANSPORTATION
Caltrans
 CONSULTANT FUNCTIONAL SUPERVISOR: ERIK SMITH
 CHECKED BY: CHRISTINE ANDERSON
 DESIGNED BY: BRENDAN ORE
 REVISIONS: [REVISIONS TABLE]

NOTES:
 1. FOR ACCURATE RIGHT OF WAY DATA, CONTACT RIGHT OF WAY ENGINEERING AT THE DISTRICT OFFICE.

CITY OF CAPITOLA

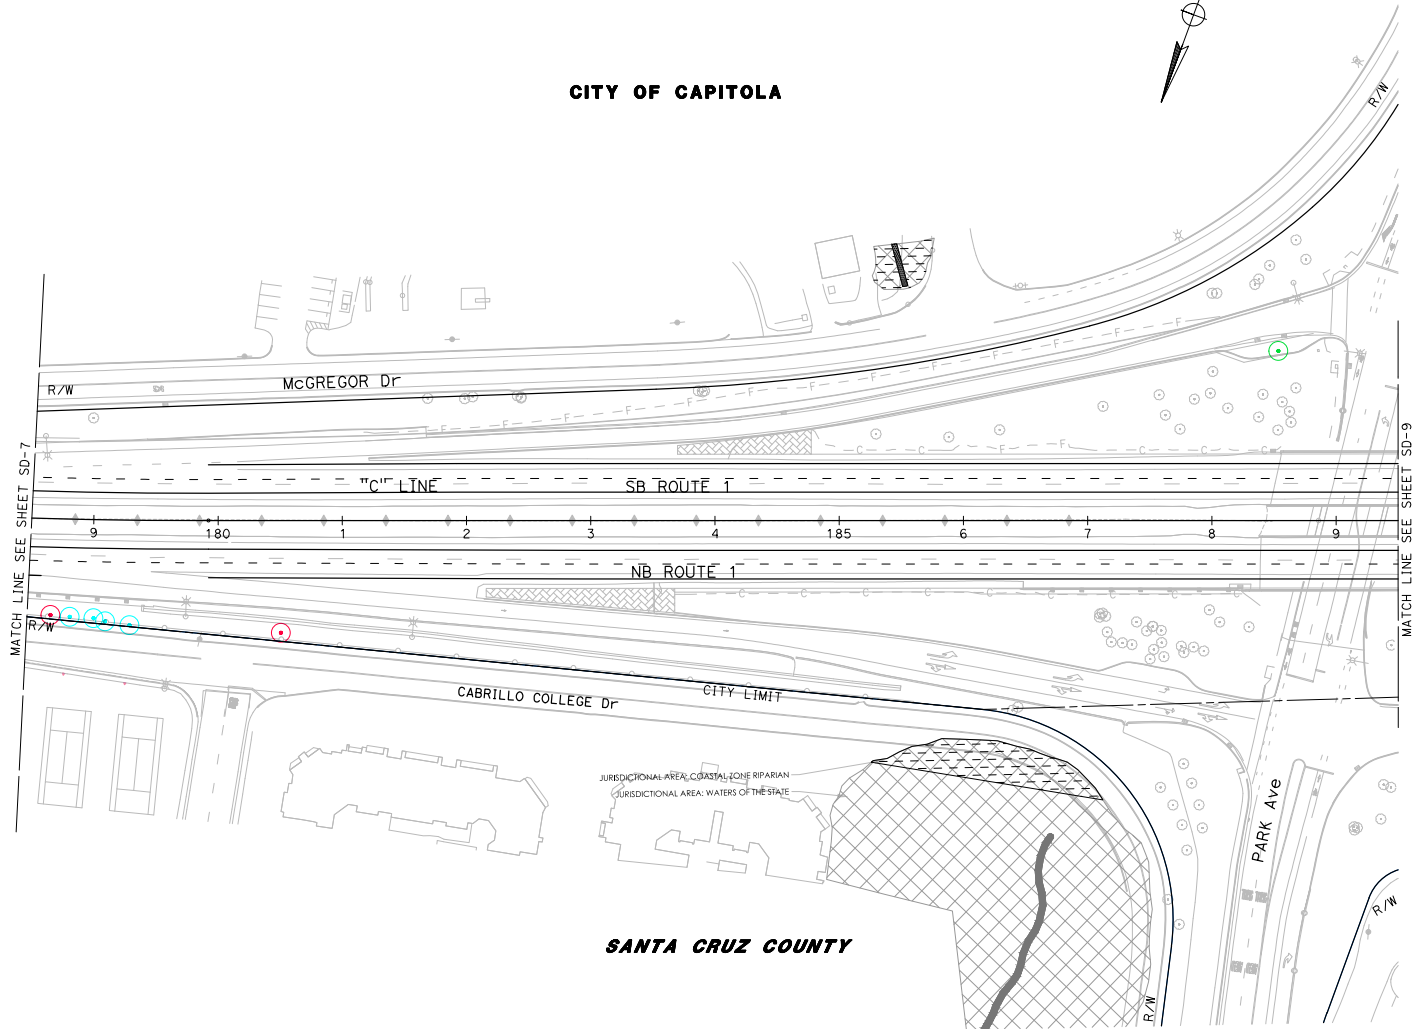

DIST	COUNTY	ROUTE	POST MILES TOTAL PROJECT	SHEET No.	TOTAL SHEETS
05	Scr	1	10.5/13.4	224	620

100% DRAFT
 LICENSED LANDSCAPE ARCHITECT DATE

PLANS APPROVAL DATE

THE STATE OF CALIFORNIA OR ITS OFFICERS OR AGENTS SHALL NOT BE RESPONSIBLE FOR THE ACCURACY OR COMPLETENESS OF SCANNED COPIES OF THIS PLAN SHEET.

MARK THOMAS
 701 UNIVERSITY AVENUE
 SUITE 200
 SACRAMENTO, CA 95825

SANTA CRUZ COUNTY REGIONAL TRANSPORTATION COMMISSION
 1523 PACIFIC AVENUE
 SANTA CRUZ, CA 95060

ROADSIDE CLEARING PLAN
 SCALE: 1" = 50'

SD-8

LAST REVISION DATE PLOTTED => 23-Mar-22
 00-00-00 TIME PLOTTED => 15:37


DIST	COUNTY	ROUTE	POST MILES TOTAL PROJECT	SHEET No.	TOTAL SHEETS
05	Scr	1	10.5/13.4	225	620

100% DRAFT
 LICENSED LANDSCAPE ARCHITECT DATE _____


PLANS APPROVAL DATE _____

THE STATE OF CALIFORNIA OR ITS OFFICERS OR AGENTS SHALL NOT BE RESPONSIBLE FOR THE ACCURACY OR COMPLETENESS OF SCANNED COPIES OF THIS PLAN SHEET.

MARK THOMAS 701 UNIVERSITY AVENUE SUITE 200 SACRAMENTO, CA 95825	SANTA CRUZ COUNTY REGIONAL TRANSPORTATION COMMISSION 1523 PACIFIC AVENUE SANTA CRUZ, CA 95060
---	---

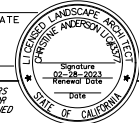

NOTES:
 1. FOR ACCURATE RIGHT OF WAY DATA, CONTACT RIGHT OF WAY ENGINEERING AT THE DISTRICT OFFICE.

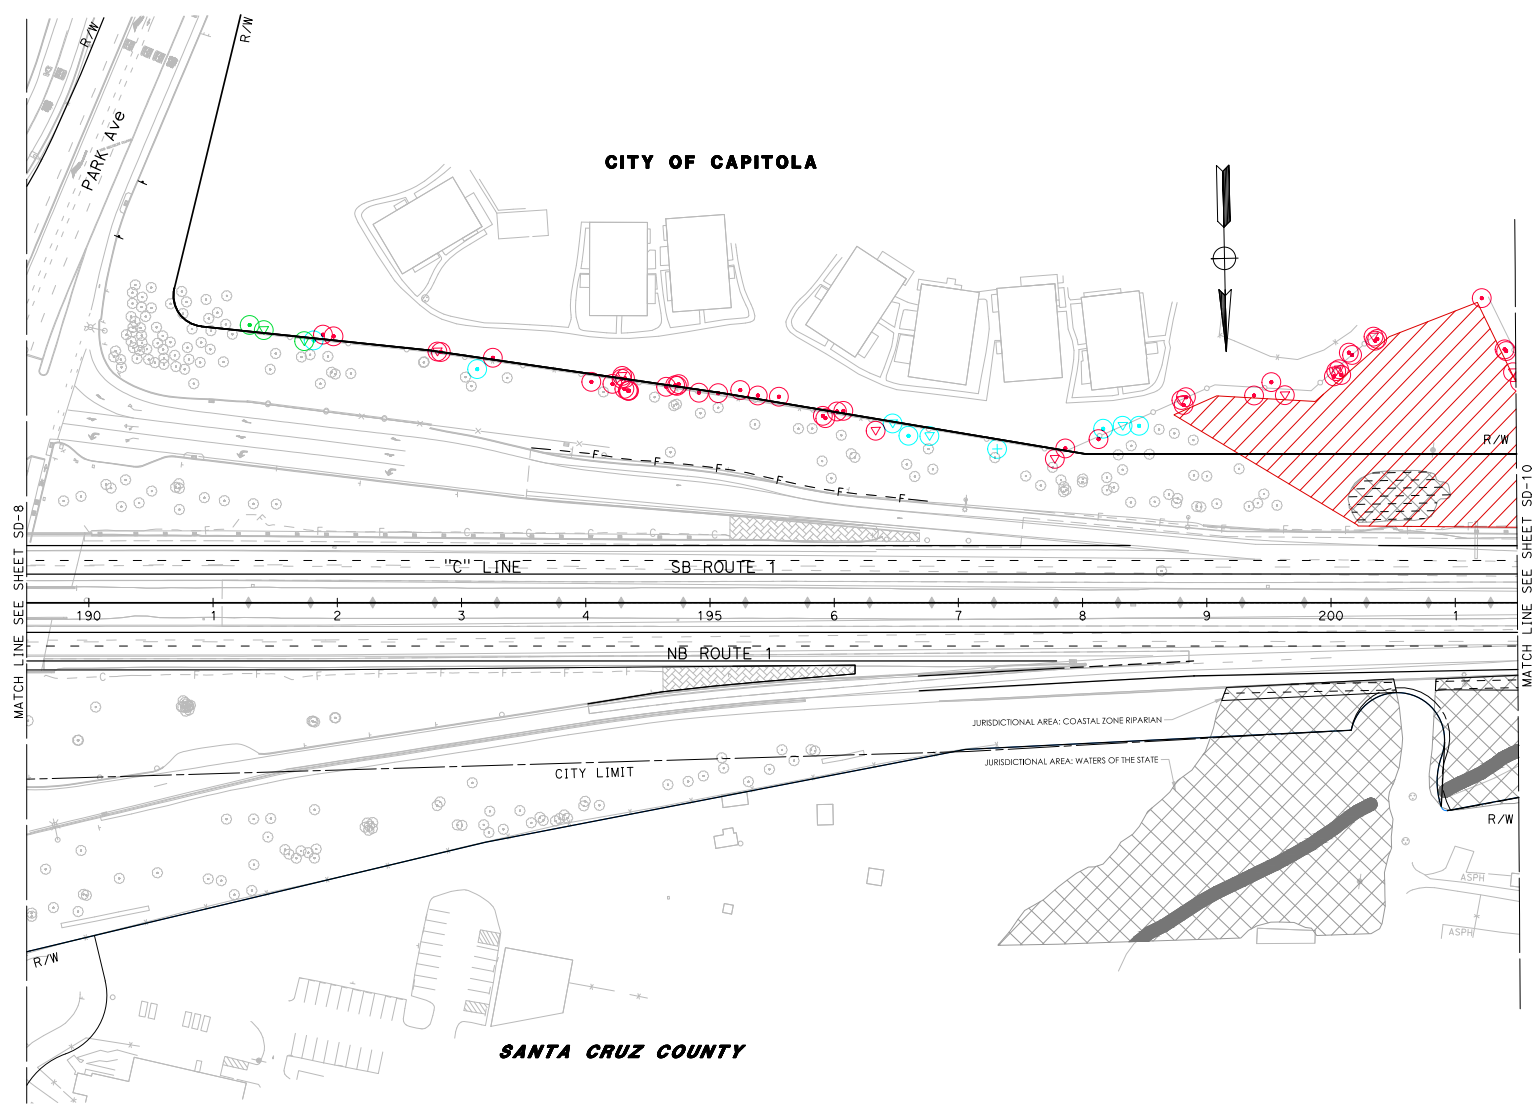

STATE OF CALIFORNIA - DEPARTMENT OF TRANSPORTATION	CONSULTANT FUNCTIONAL SUPERVISOR	CALCULATED-DESIGNED BY	REVISED BY
Caltrans	ERIK SMITH	CHECKED BY	CHRISTINE ANDERSON
			DATE REVISED

ROADSIDE CLEARING PLAN
 SCALE: 1" = 50'
SD-9

LAST REVISION DATE PLOTTED => 23-Nov-22
 00-00-00 TIME PLOTTED => 15:39


DIST	COUNTY	ROUTE	POST MILES TOTAL PROJECT	SHEET No.	TOTAL SHEETS
05	SCR	1	10.5/13.4	226	620

100% DRAFT
 LICENSED LANDSCAPE ARCHITECT DATE _____

PLANS APPROVAL DATE _____


THE STATE OF CALIFORNIA OR ITS OFFICERS OR AGENTS SHALL NOT BE RESPONSIBLE FOR THE ACCURACY OR COMPLETENESS OF SCANNED COPIES OF THIS PLAN SHEET.

MARK THOMAS 701 UNIVERSITY AVENUE SUITE 200 SACRAMENTO, CA 95825	SANTA CRUZ COUNTY REGIONAL TRANSPORTATION COMMISSION 1523 PACIFIC AVENUE SANTA CRUZ, CA 95060
---	--

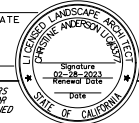

NOTES:
 1. FOR ACCURATE RIGHT OF WAY DATA, CONTACT RIGHT OF WAY ENGINEERING AT THE DISTRICT OFFICE.

STATE OF CALIFORNIA - DEPARTMENT OF TRANSPORTATION
Caltrans
 CONSULTANT FUNCTIONAL SUPERVISOR: ERIK SMITH
 CALCULATED-DESIGNED BY: BRENDAN ORE
 CHECKED BY: CHRISTINE ANDERSON
 REVISED BY: _____
 DATE REVISED: _____

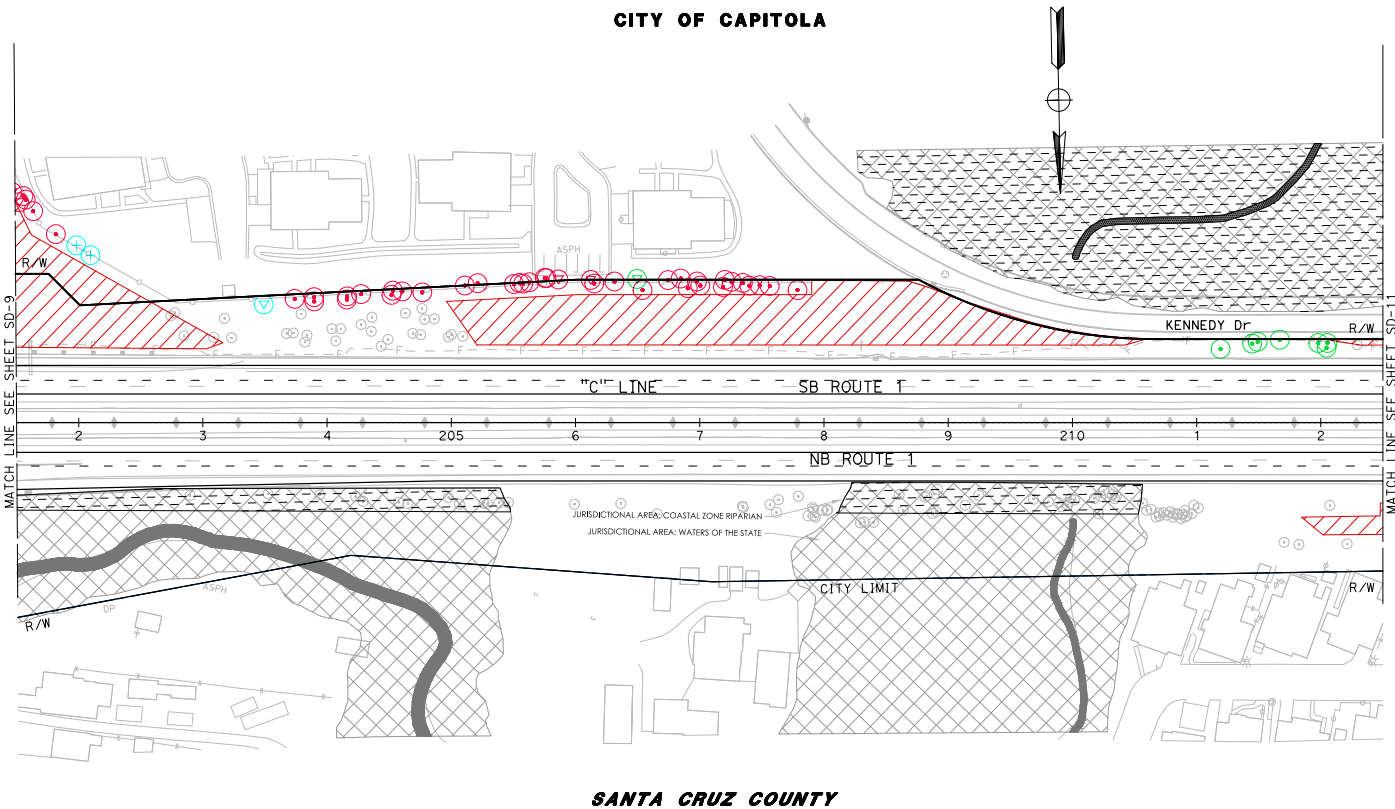

ROADSIDE CLEARING PLAN
 SCALE: 1" = 50'
SD-10

LAST REVISION DATE PLOTTED => 23-Nov-22
 00-00-00 TIME PLOTTED => 15:41

District	County	Route	Post Miles Total Project	Sheet No.	Total Sheets
05	Scr	1	10.5/13.4	227	620


100% DRAFT
 LICENSED LANDSCAPE ARCHITECT DATE _____

PLANS APPROVAL DATE _____


THE STATE OF CALIFORNIA OR ITS OFFICERS OR AGENTS SHALL NOT BE RESPONSIBLE FOR THE ACCURACY OR COMPLETENESS OF SCANNED COPIES OF THIS PLAN SHEET.

MARK THOMAS
 701 UNIVERSITY AVENUE
 SUITE 200
 SACRAMENTO, CA 95825

SANTA CRUZ COUNTY REGIONAL TRANSPORTATION COMMISSION
 1523 PACIFIC AVENUE
 SANTA CRUZ, CA 95060

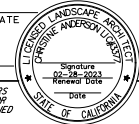

NOTES:
 1. FOR ACCURATE RIGHT OF WAY DATA, CONTACT RIGHT OF WAY ENGINEERING AT THE DISTRICT OFFICE.

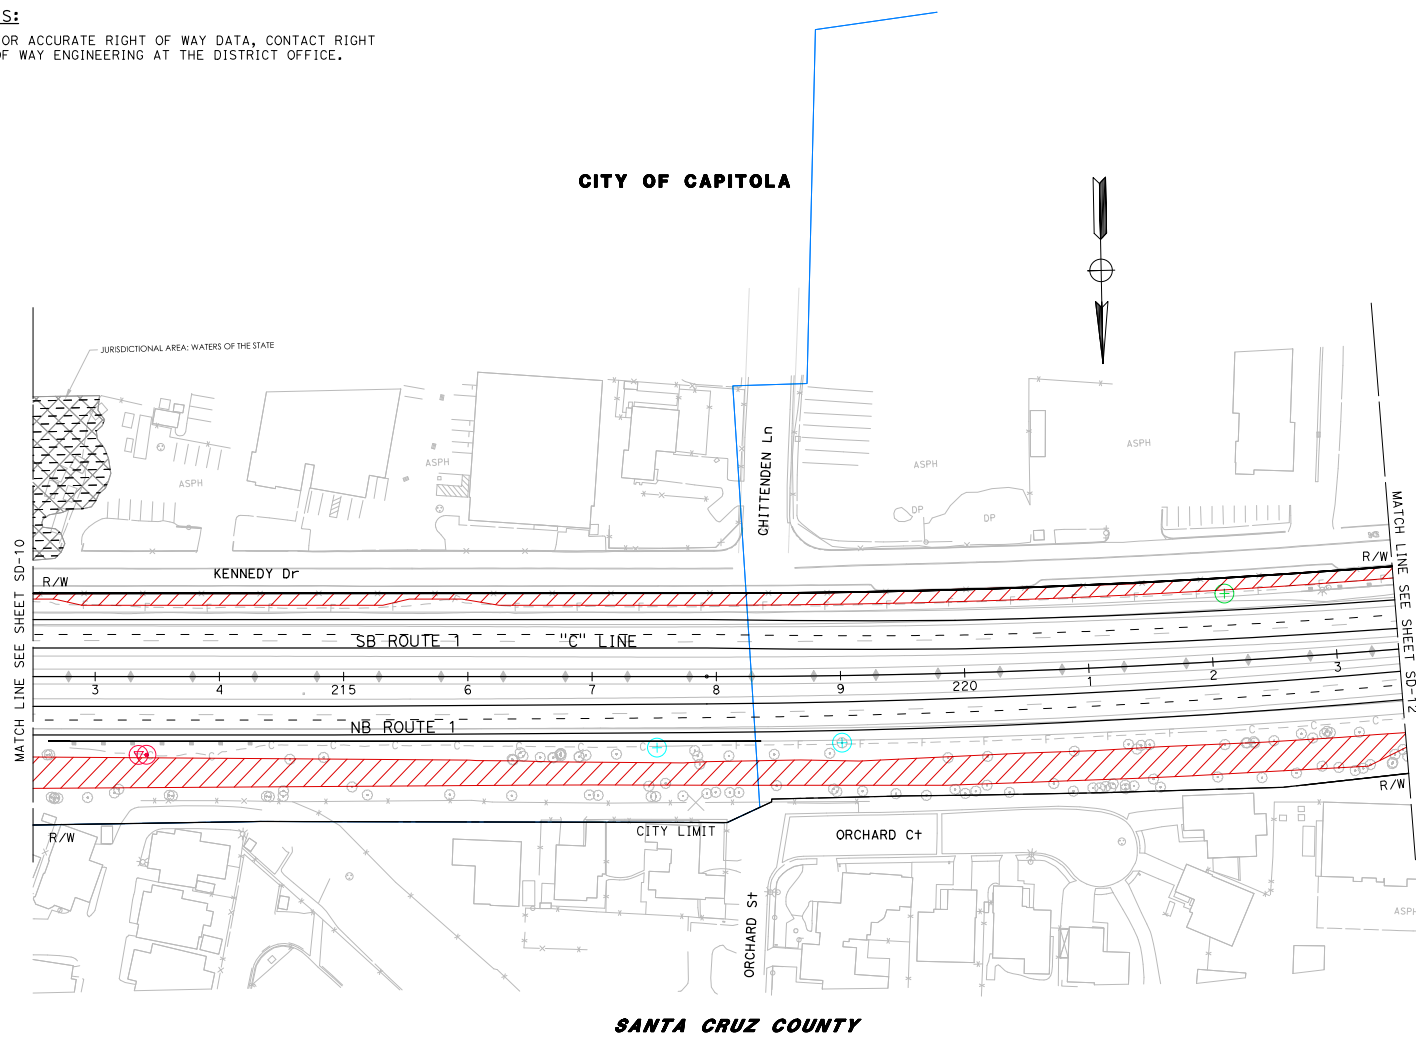

STATE OF CALIFORNIA - DEPARTMENT OF TRANSPORTATION
Caltrans
 CONSULTANT FUNCTIONAL SUPERVISOR: ERIK SMITH
 CALCULATED-DESIGNED BY: BRENDAN ORE
 CHECKED BY: CHRISTINE ANDERSON
 REVISED BY: _____
 DATE REVISED: _____


ROADSIDE CLEARING PLAN
 SCALE: 1" = 50'
SD-11

LAST REVISION: DATE PLOTTED => 23-Nov-22
 00-00-00 TIME PLOTTED => 15:43

STATE OF CALIFORNIA - DEPARTMENT OF TRANSPORTATION
Caltrans
 CONSULTANT FUNCTIONAL SUPERVISOR: ERIC SMITH
 CALCULATED-DESIGNED BY: BRENDAN ORE
 CHECKED BY: CHRISTINE ANDERSON
 REVISED BY: [blank]
 DATE REVISED: [blank]

NOTES:
 1. FOR ACCURATE RIGHT OF WAY DATA, CONTACT RIGHT OF WAY ENGINEERING AT THE DISTRICT OFFICE.

CITY OF CAPITOLA

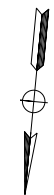

SANTA CRUZ COUNTY

ROADSIDE CLEARING PLAN
 SCALE: 1" = 50'

SD-12

DIST	COUNTY	ROUTE	POST MILES TOTAL PROJECT	SHEET No.	TOTAL SHEETS
05	SCR	1	10.5/13.4	228	620

100% DRAFT
 LICENSED LANDSCAPE ARCHITECT DATE: [blank]

PLANS APPROVAL DATE: [blank]

THE STATE OF CALIFORNIA OR ITS OFFICERS OR AGENTS SHALL NOT BE RESPONSIBLE FOR THE ACCURACY OR COMPLETENESS OF SCANNED COPIES OF THIS PLAN SHEET.

MARK THOMAS
 701 UNIVERSITY AVENUE
 SUITE 200
 SACRAMENTO, CA 95825

SANTA CRUZ COUNTY REGIONAL TRANSPORTATION COMMISSION
 1523 PACIFIC AVENUE
 SANTA CRUZ, CA 95060

LAST REVISION DATE PLOTTED => 23-Nov-22
 00-00-00 TIME PLOTTED => 15:45

STATE OF CALIFORNIA - DEPARTMENT OF TRANSPORTATION	CONSULTANT FUNCTIONAL SUPERVISOR	CALCULATED-DESIGNED BY	REVISOR
Caltrans	ERIK SMITH	CHECKED BY	DATE REVISOR
		BRENDAN ORE	
		CHRISTINE ANDERSON	

NOTES:

- FOR ACCURATE RIGHT OF WAY DATA, CONTACT RIGHT OF WAY ENGINEERING AT THE DISTRICT OFFICE.


DIST	COUNTY	ROUTE	POST MILES TOTAL PROJECT	SHEET No.	TOTAL SHEETS
05	SCR	1	10.5/13.4	229	620

100% DRAFT
 LICENSED LANDSCAPE ARCHITECT DATE _____
 PLANS APPROVAL DATE _____

THE STATE OF CALIFORNIA OR ITS OFFICERS OR AGENTS SHALL NOT BE RESPONSIBLE FOR THE ACCURACY OR COMPLETENESS OF SCANNED COPIES OF THIS PLAN SHEET.

MARK THOMAS
 701 UNIVERSITY AVENUE
 SUITE 200
 SACRAMENTO, CA 95825

SANTA CRUZ COUNTY REGIONAL TRANSPORTATION COMMISSION
 1523 PACIFIC AVENUE
 SANTA CRUZ, CA 95060

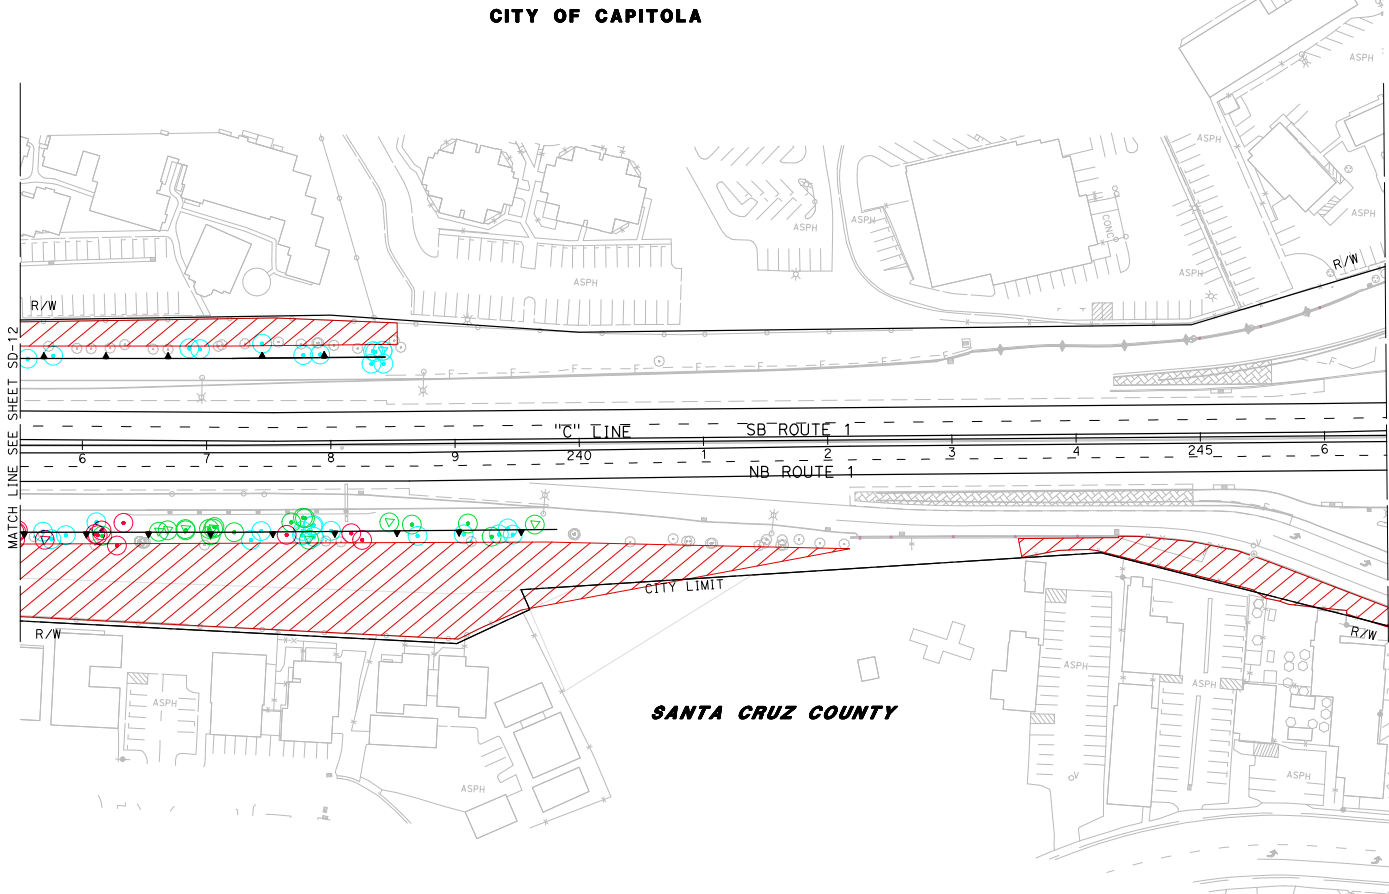

ROADSIDE CLEARING PLAN
 SCALE: 1" = 50'
SD-13

LAST REVISION DATE PLOTTED => 23-Nov-22
 00-00-00 TIME PLOTTED => 15:47

DIST	COUNTY	ROUTE	POST MILES TOTAL PROJECT	SHEET No.	TOTAL SHEETS
05	Scr	1	10.5/13.4	###	620


100% DRAFT
 LICENSED LANDSCAPE ARCHITECT DATE

PLANS APPROVAL DATE


THE STATE OF CALIFORNIA OR ITS OFFICERS OR AGENTS SHALL NOT BE RESPONSIBLE FOR THE ACCURACY OR COMPLETENESS OF SCANNED COPIES OF THIS PLAN SHEET.

MARK THOMAS
 701 UNIVERSITY AVENUE
 SUITE 200
 SACRAMENTO, CA 95825

SANTA CRUZ COUNTY REGIONAL TRANSPORTATION COMMISSION
 1523 PACIFIC AVENUE
 SANTA CRUZ, CA 95060

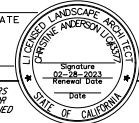

NOTES:
 1. FOR ACCURATE RIGHT OF WAY DATA, CONTACT RIGHT OF WAY ENGINEERING AT THE DISTRICT OFFICE.

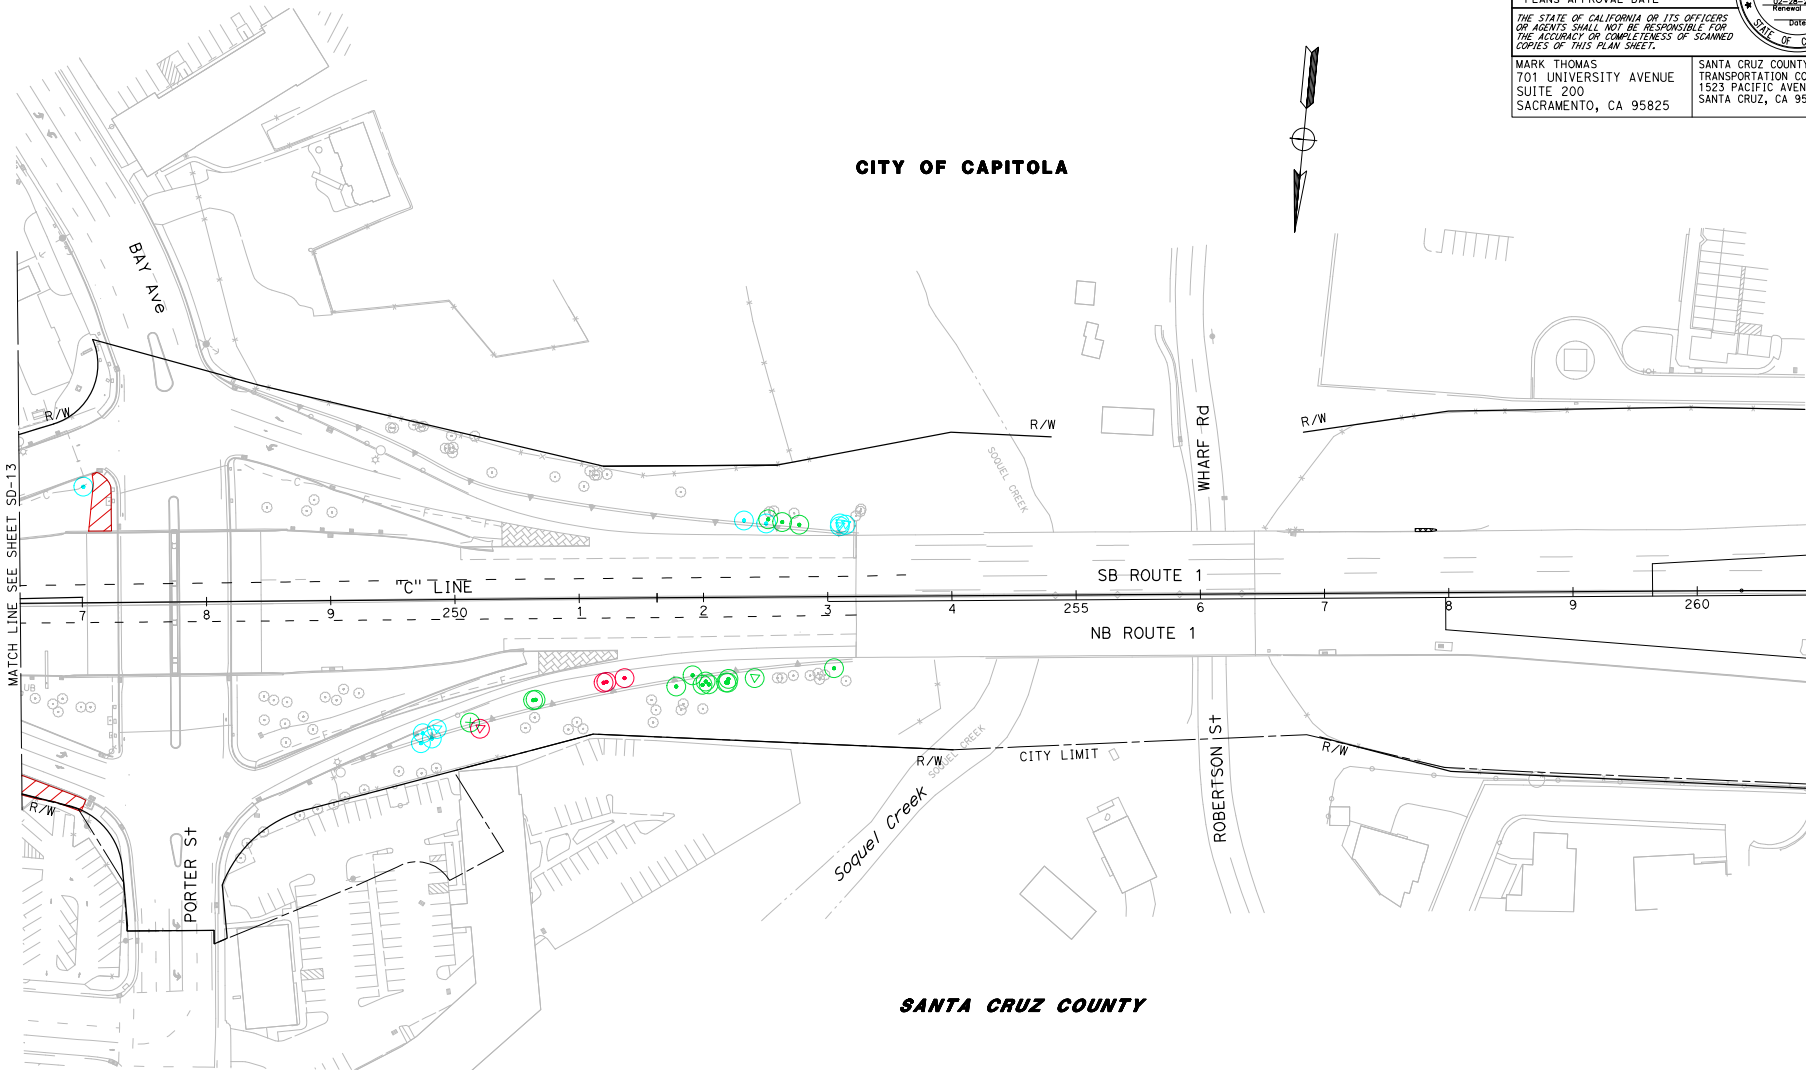

ROADSIDE CLEARING PLAN
 SCALE: 1" = 50'

SD-13

STATE OF CALIFORNIA - DEPARTMENT OF TRANSPORTATION
 CONSULTANT FUNCTIONAL SUPERVISOR
 ERIC SMITH
 CALCULATED-DESIGNED BY
 CHECKED BY
 CHRISTINE ANDERSON
 BRENDAN ORE
 REVISED BY
 DATE REVISED

BORDER LAST REVISED 7/2/2010

USERNAME => bore
 DGN FILE => xxxxxxxxxxsd014.dwg

RELATIVE BORDER SCALE
 15 IN INCHES



UNIT 0000

PROJECT NUMBER & PHASE

05180001161

LAST REVISION DATE PLOTTED => 23-Nov-22
 00-00-00 TIME PLOTTED => 15:50