


CITY OF CAPITOLA

2025 PAVEMENT MAINTENANCE PROJECT

DPW PROJECT NO. CS0095

GENERAL NOTES:

1. CONTRACTOR IS RESPONSIBLE FOR OBTAINING ALL NECESSARY PERMITS TO COMPLETE WORK.
2. FOR AREAS TO BE REMOVED & REPLACED, CONTRACTOR SHALL ONLY REMOVE MATERIAL QUANTITIES THAT CAN BE REPLACED DURING THE SAME WORK DAY.
3. CONTRACTOR SHALL BE RESPONSIBLE FOR REPAIRING DAMAGE TO ANY PUBLIC OR PRIVATE UTILITIES AND/OR STRUCTURES SHOWN OR NOT SHOWN ON THESE PLANS. CONTRACTOR IS REQUIRED TO TAKE DUE PRECAUTIONARY MEASURES TO PROTECT UTILITIES OR STRUCTURES FOUND AT THE SITE. IT SHALL BE THE CONTRACTOR'S RESPONSIBILITY TO NOTIFY THE OWNERS OF THE UTILITIES OR STRUCTURES BEFORE STARTING WORK (2 BUSINESS DAYS ADVANCE NOTICE REQUIRED).
4. CONTRACTOR SHALL CONTACT UNDERGROUND SERVICE ALERT AT 811 AT LEAST TWO (2) WORKING DAYS PRIOR TO THE COMMENCEMENT OF CONSTRUCTION TO ALLOW UTILITY OWNERS TO MARK THE LOCATION OF THEIR RESPECTIVE UNDERGROUND FACILITIES/UTILITIES, PUBLIC OR PRIVATE, SHOWN OR NOT SHOWN ON THESE PLANS.
5. CONTRACTOR SHALL COMPLY WITH ALL APPLICABLE DIVISION OF INDUSTRIAL RELATIONS (CAL-OSHA) SAFETY STANDARDS, IN ACCORDANCE WITH SECTION 7-10.4 OF THE SSPWC. IF REQUESTED BY THE INSPECTOR, THE CONTRACTOR SHALL PROVIDE PROOF OF A PERMIT FROM CAL-OSHA.
6. PRIOR TO COMMENCEMENT OF WORK, EXISTING GRASS AND WEEDS IN THE PROJECT ROADWAYS SHALL BE DESTROYED BY APPLICATION OF WEED KILLER. (SEE ROADWAY PREPARATION IN TECHNICAL SPECIFICATIONS.)
7. CONTRACTOR IS RESPONSIBLE FOR TRIMMING ALL VEGETATION WITHIN WORK ZONE THAT WILL INTERFERE WITH WORK. CONTRACTOR SHALL REMOVE AND DISPOSE OF ALL DEBRIS.
8. CONTRACTOR SHALL DISPOSE OF ALL CONSTRUCTION WASTE IN A LEGAL MANNER.
9. STATIONING SHOWN ON PLANS IS FOR REFERENCE ONLY.

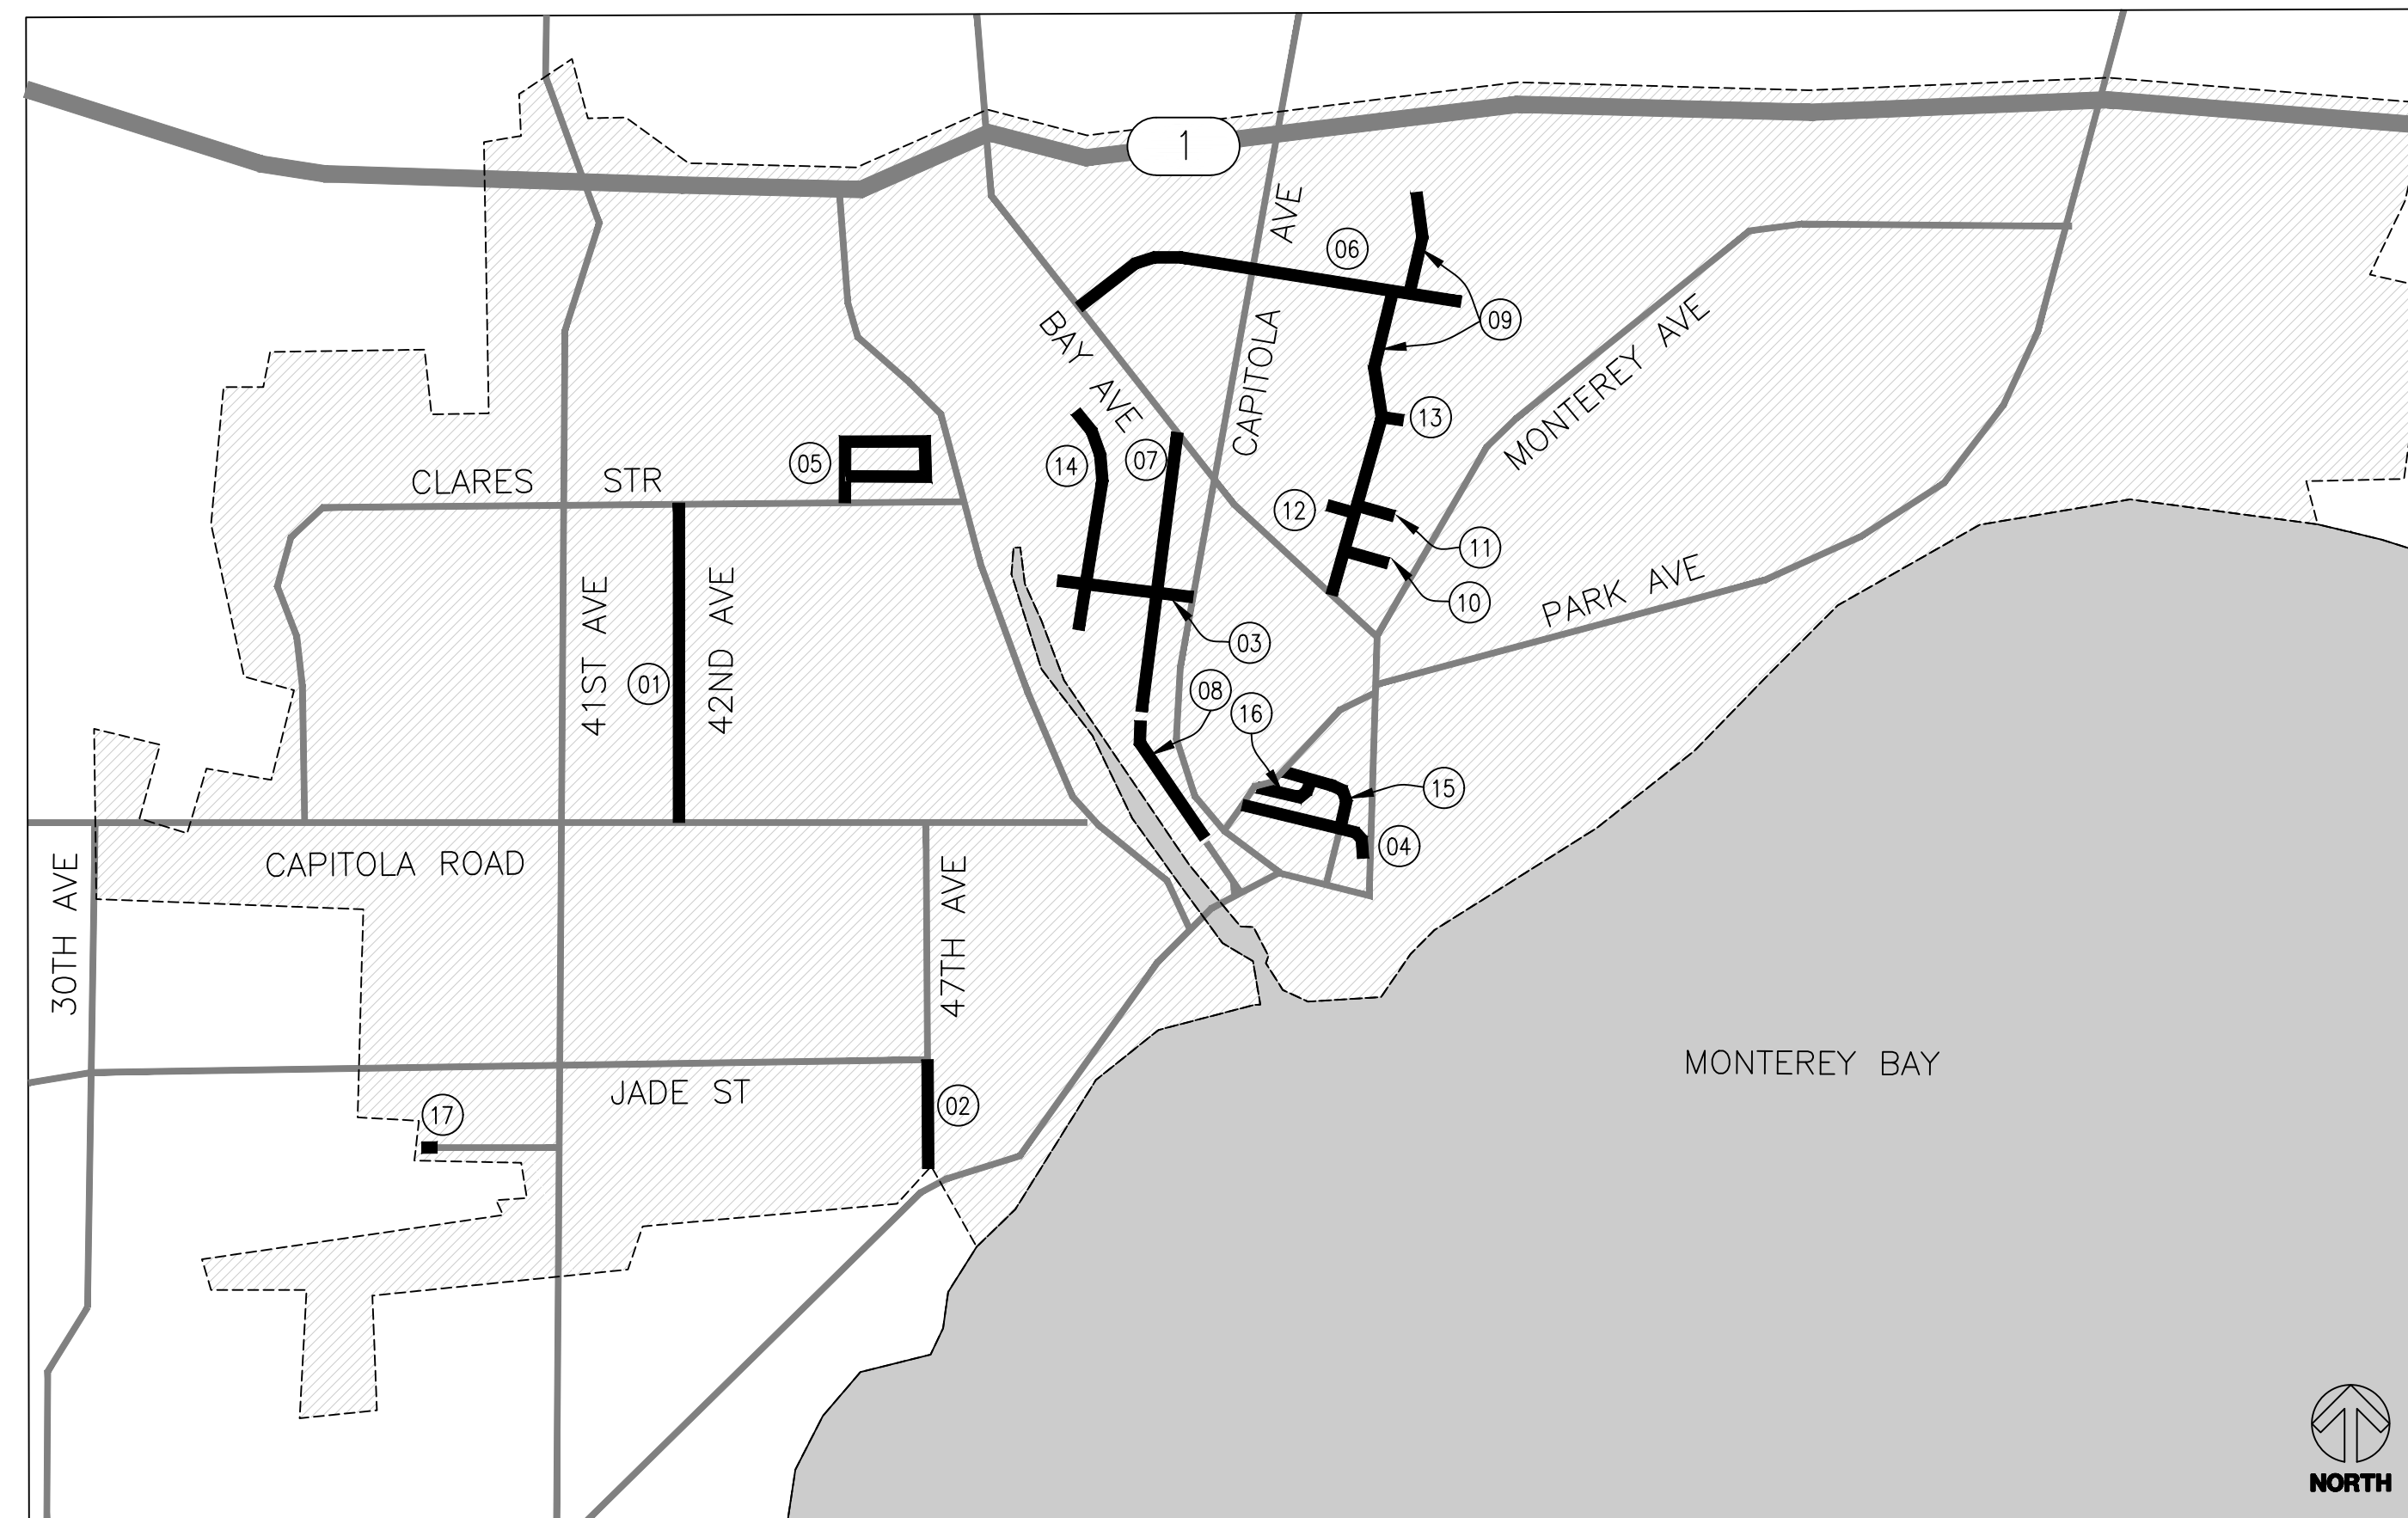


LOCATION MAP
NTS

SHEET INDEX		
STREET NAME	LIMITS	SHEET
TITLE SHEET		
01 42ND AVENUE	CLARES STREET TO CAPITOLA ROAD	2
02 47TH AVENUE	PORTOLA DRIVE TO TOPAZ STREET	3
03 BEVERLY AVENUE	CAPITOLA AVENUE TO RIVERVIEW DRIVE	4
04 CHERRY AVENUE	FANMAR WAY TO PARK PLACE	5
05 FRANCESCO CIRCLE	FRANCESCO CIRCLE TO CLARES STREET	6
06 HILL STREET	BAY AVENUE TO END	7
07 OAK DRIVE	BAY AVENUE TO RIVERVIEW DRIVE	8
08 RIVERVIEW AVENUE	TRESTLES TO RIVERVIEW DRIVE	9
09 ROSEDALE AVENUE	BAY AVENUE TO NORTH END	10
10 CARL LANE	ROSEDALE AVENUE TO END	10
11 ALMA LANE	ROSEDALE AVENUE TO END	10
12 ROSEDALE COURT	ROSEDALE AVENUE TO END	10
13 PLUM STREET	ROSEDALE AVENUE TO END	10
14 SUNSET DRIVE	RIVERVIEW DRIVE TO CENTER STREET	11
15 TERRACE WAY/ SAN JOSE AVENUE	FANMAR WAY TO CHERRY AVENUE	12
16 ALLEY	TERRACE WAY TO FANMAR WAY	12
17 REPOSA AVENUE	38TH AVENUE TO 3825 REPOSA AVENUE	13

UTILITY CONTACT LIST		
UTILITY	CONTACT	PHONE NUMBER
AT&T		
CHARTER COMMUNICATIONS		
PACIFIC GAS & ELECTRIC		
SOQUEL CREEK WATER DISTRICT		
SANTA CRUZ COUNTY SANITATION DISTRICT		



Pavement Engineering Inc.
 You can ride on our reputation
 Corporate Office:
 3485 Sacramento Drive, Suite A
 San Luis Obispo, CA 93401
 805.781.2265

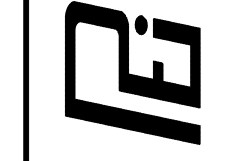

CITY OF CAPITOLA
2025 PAVEMENT MAINTENANCE PROJECT
TITLE SHEET







DRAWN BY: **CM**
 PROJECT NUMBER: **230180-01**
 SCALE: **N/A**
 VERIFY SCALE
 BAR REPRESENTS
 1" ON ORIGINAL
 DATE: **FEBRUARY 2025**
 SHEET NUMBER:


RECEIVED BY: _____
 CITY ENGINEER _____ DATE _____
 ORIGINAL SIGNED DATE _____

P:\R\Z\SHAREDR\DRIVE\ACTIVE PROJECTS\CAPITOLA CITY OF 230180\TASK 01\DRAWINGS\230180-01_SHEET01_TITLE SHEET.DWG Pkg Date: 2/20/2025 11:46 AM

P:\R\Z\SHARED\DRIVE\ACTIVE PROJECTS\CAPITOLA CITY OF 230180\TASK 01\DRAWINGS\230180\01_SITED01_42ND AVENUE_BASE MAPS.DWG Pkg Date: 2/20/2025 11:47 AM

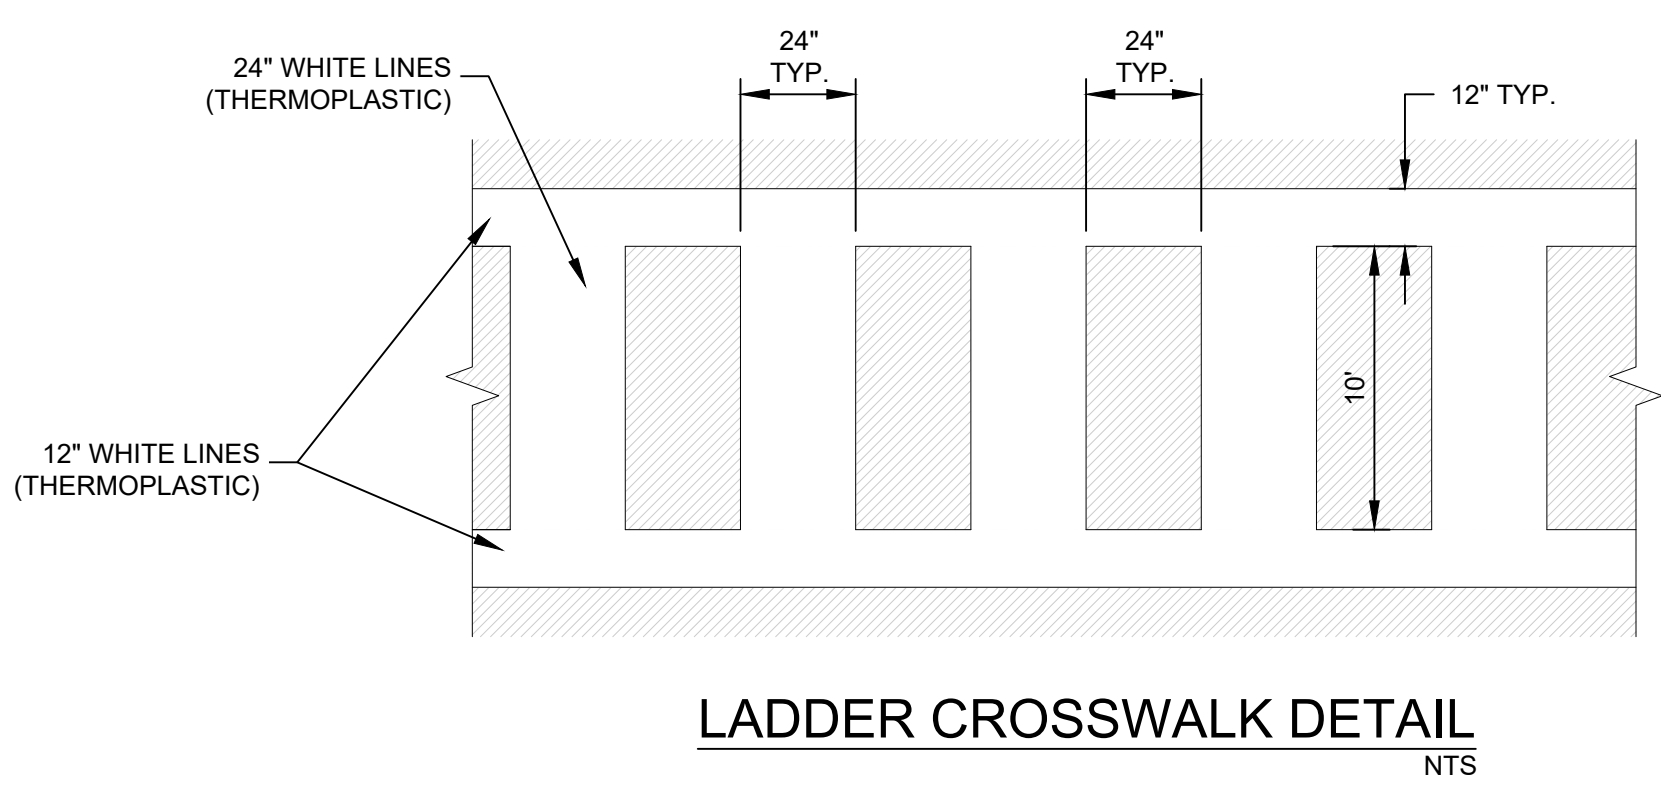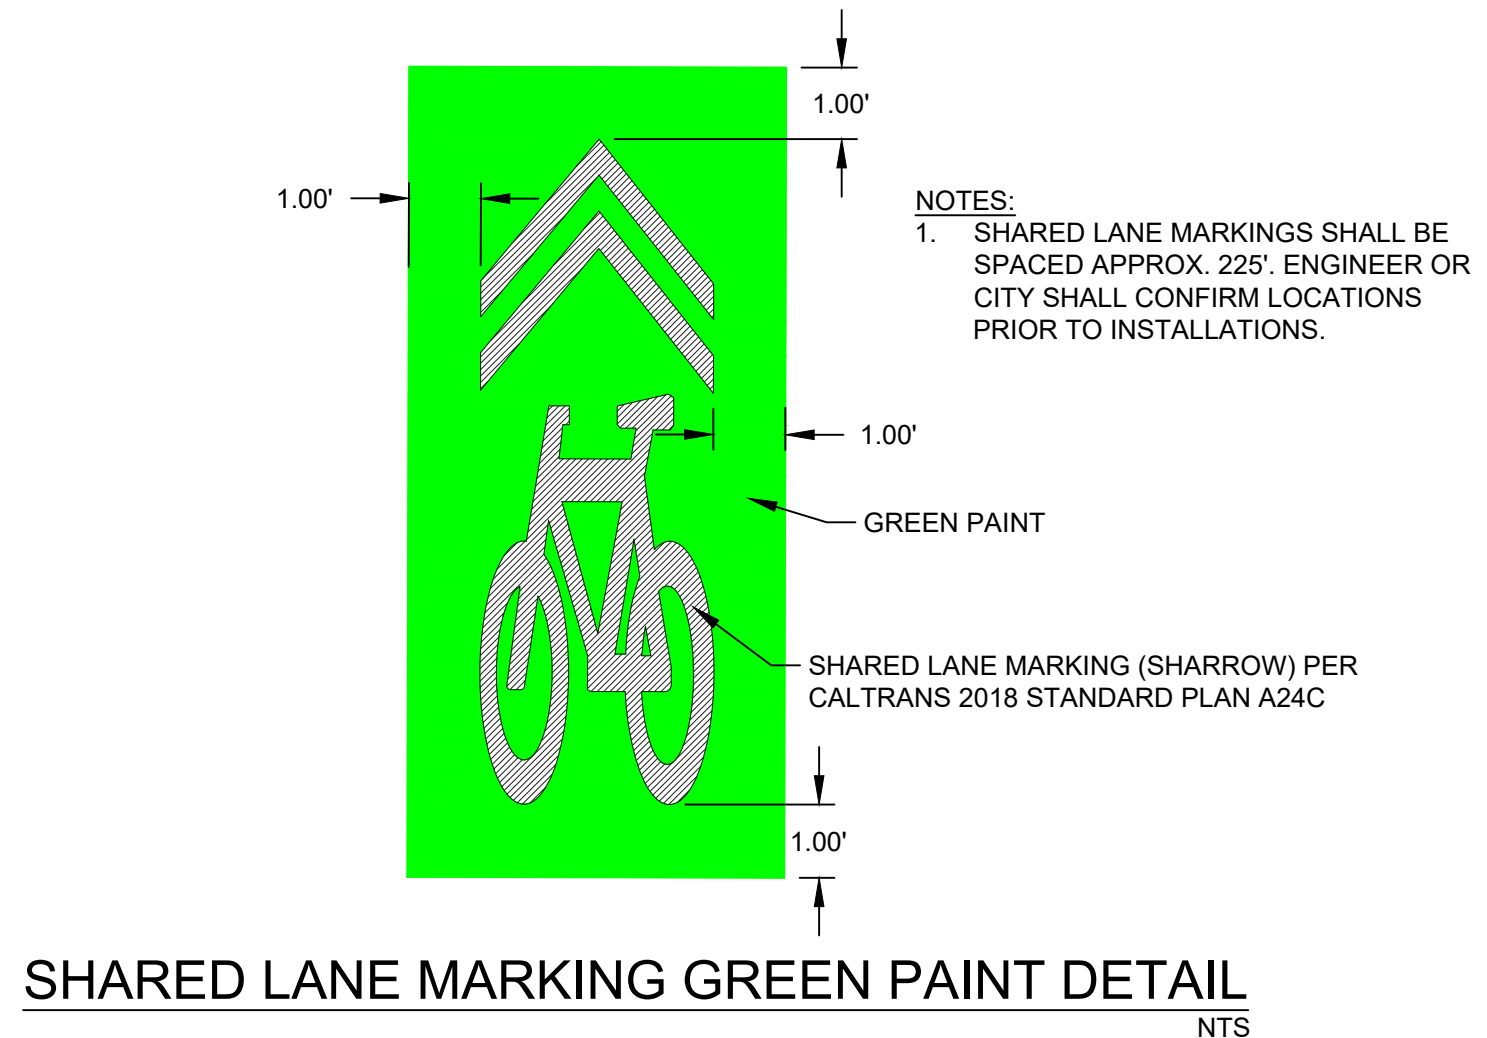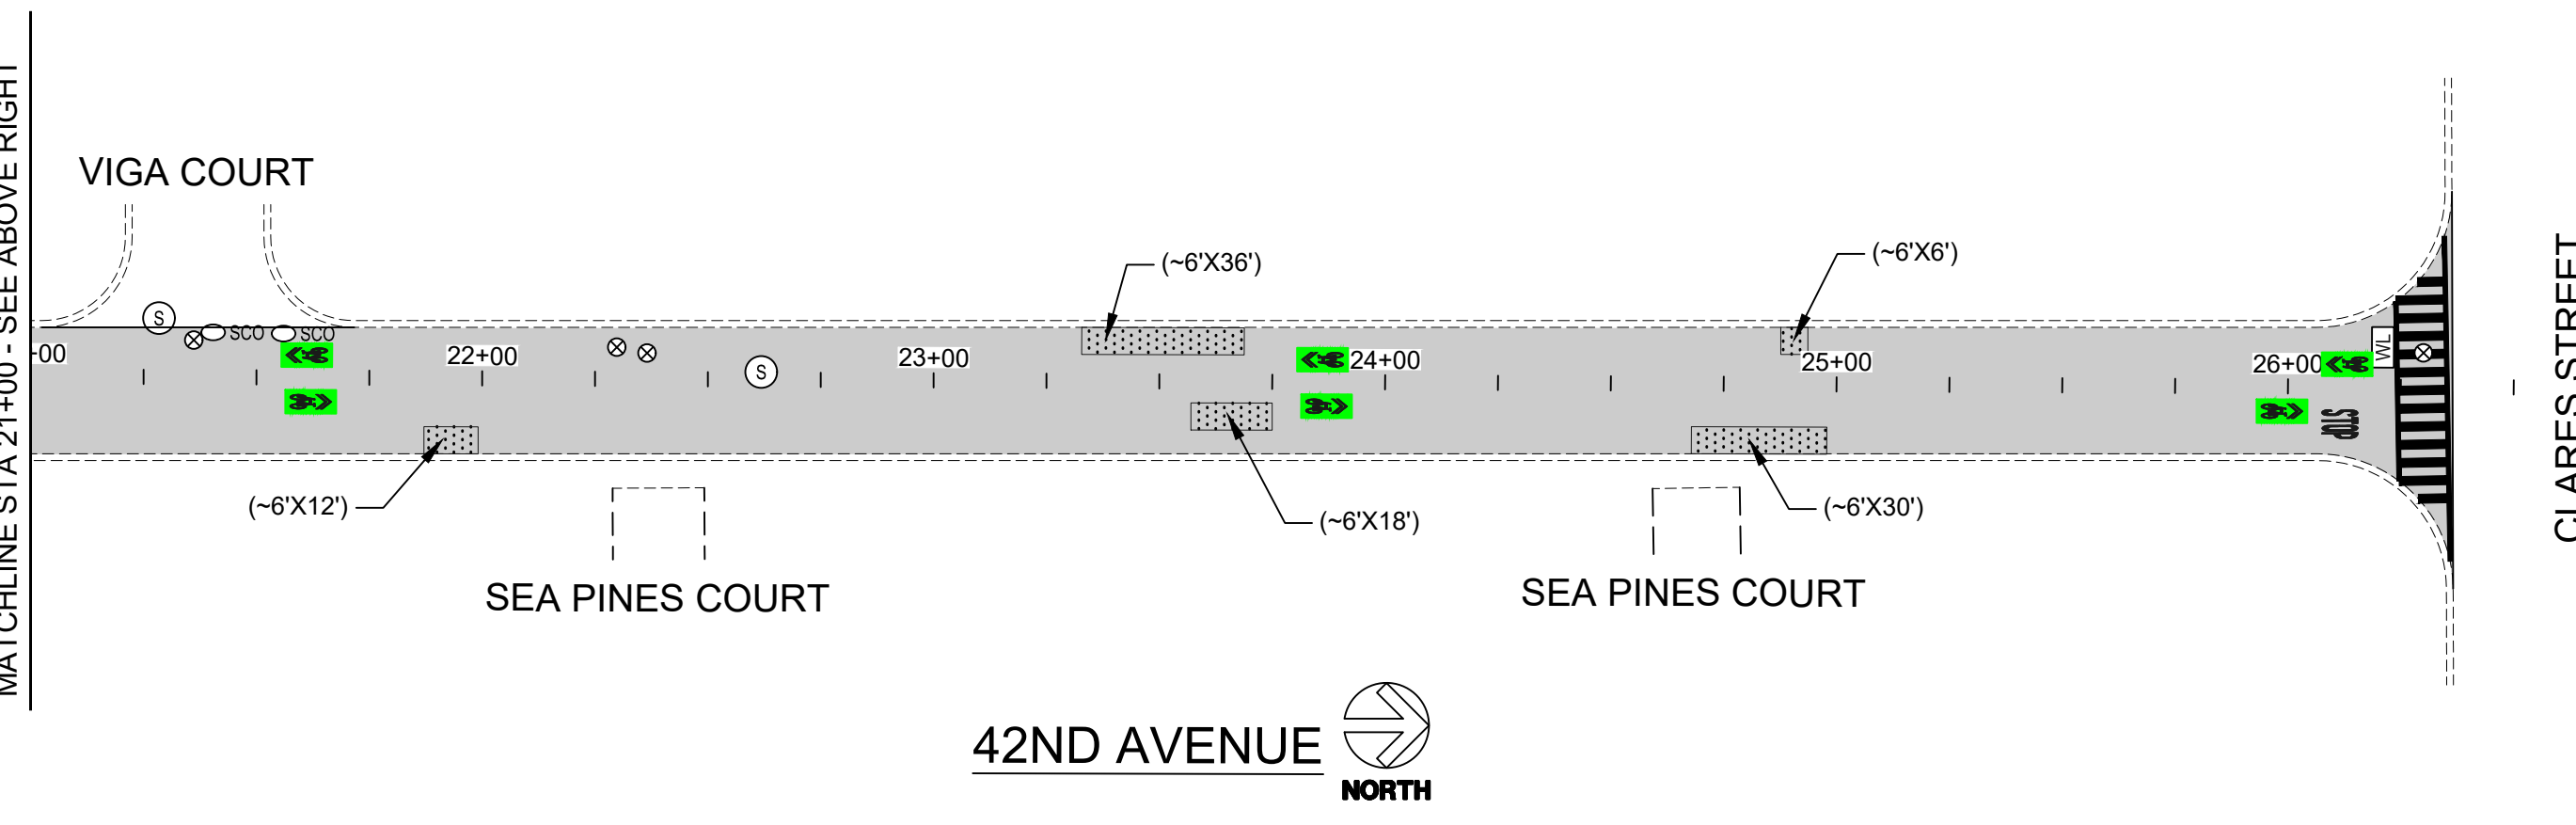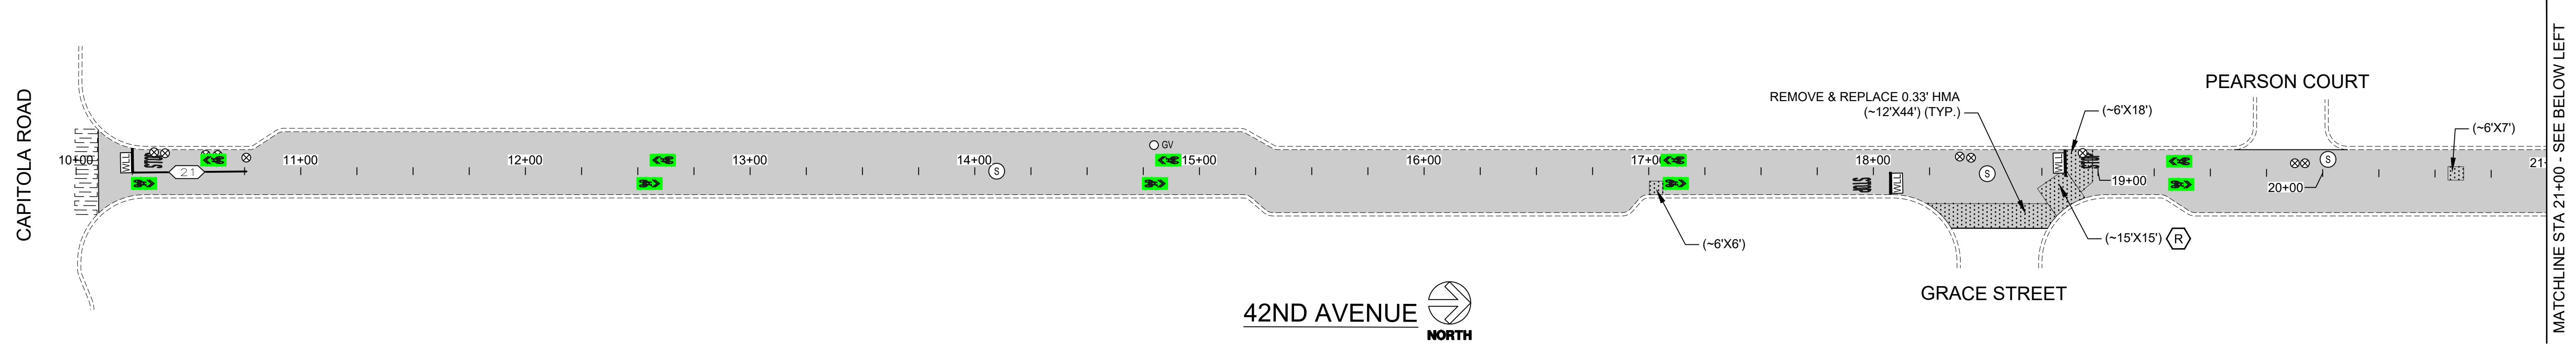

- LEGEND**
- REMOVE & REPLACE 0.33' HMA
 - CRACK SEAL & SLURRY SEAL (TYPE II)
 - PRUNE & REMOVE TREE ROOTS
 - SANITARY SEWER MANHOLE
 - WATER VALVE
 - SEWER CLEANOUT (EX.)
 - CALTRANS STRIPING DETAIL "XX"
 - 12" WHITE LIMIT LINE (THERMOPLASTIC)
 - WHITE LADDER CROSSWALK (THERMOPLASTIC)

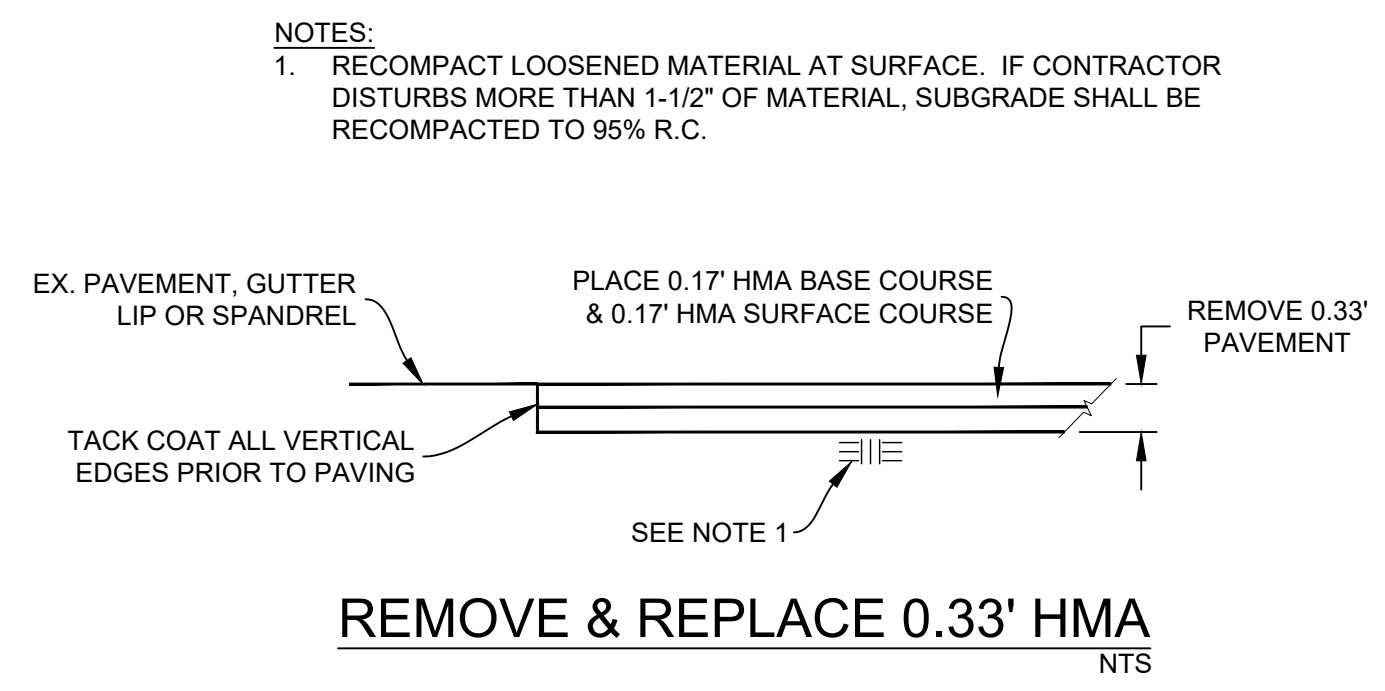



Pavement Engineering Inc.
You can ride on our reputation
Corporate Office:
3485 Sacramento Drive, Suite A
San Luis Obispo, CA 93401
805.781.2265




CITY OF CAPITOLA
2025 PAVEMENT MAINTENANCE PROJECT
42ND AVENUE



DRAWN BY: **CM**
PROJECT NUMBER: **230180-01**
SCALE: **1" = 40'**
VERIFY SCALE
BAR REPRESENTS
1" ON ORIGINAL
DATE: **FEBRUARY 2025**
SHEET NUMBER:

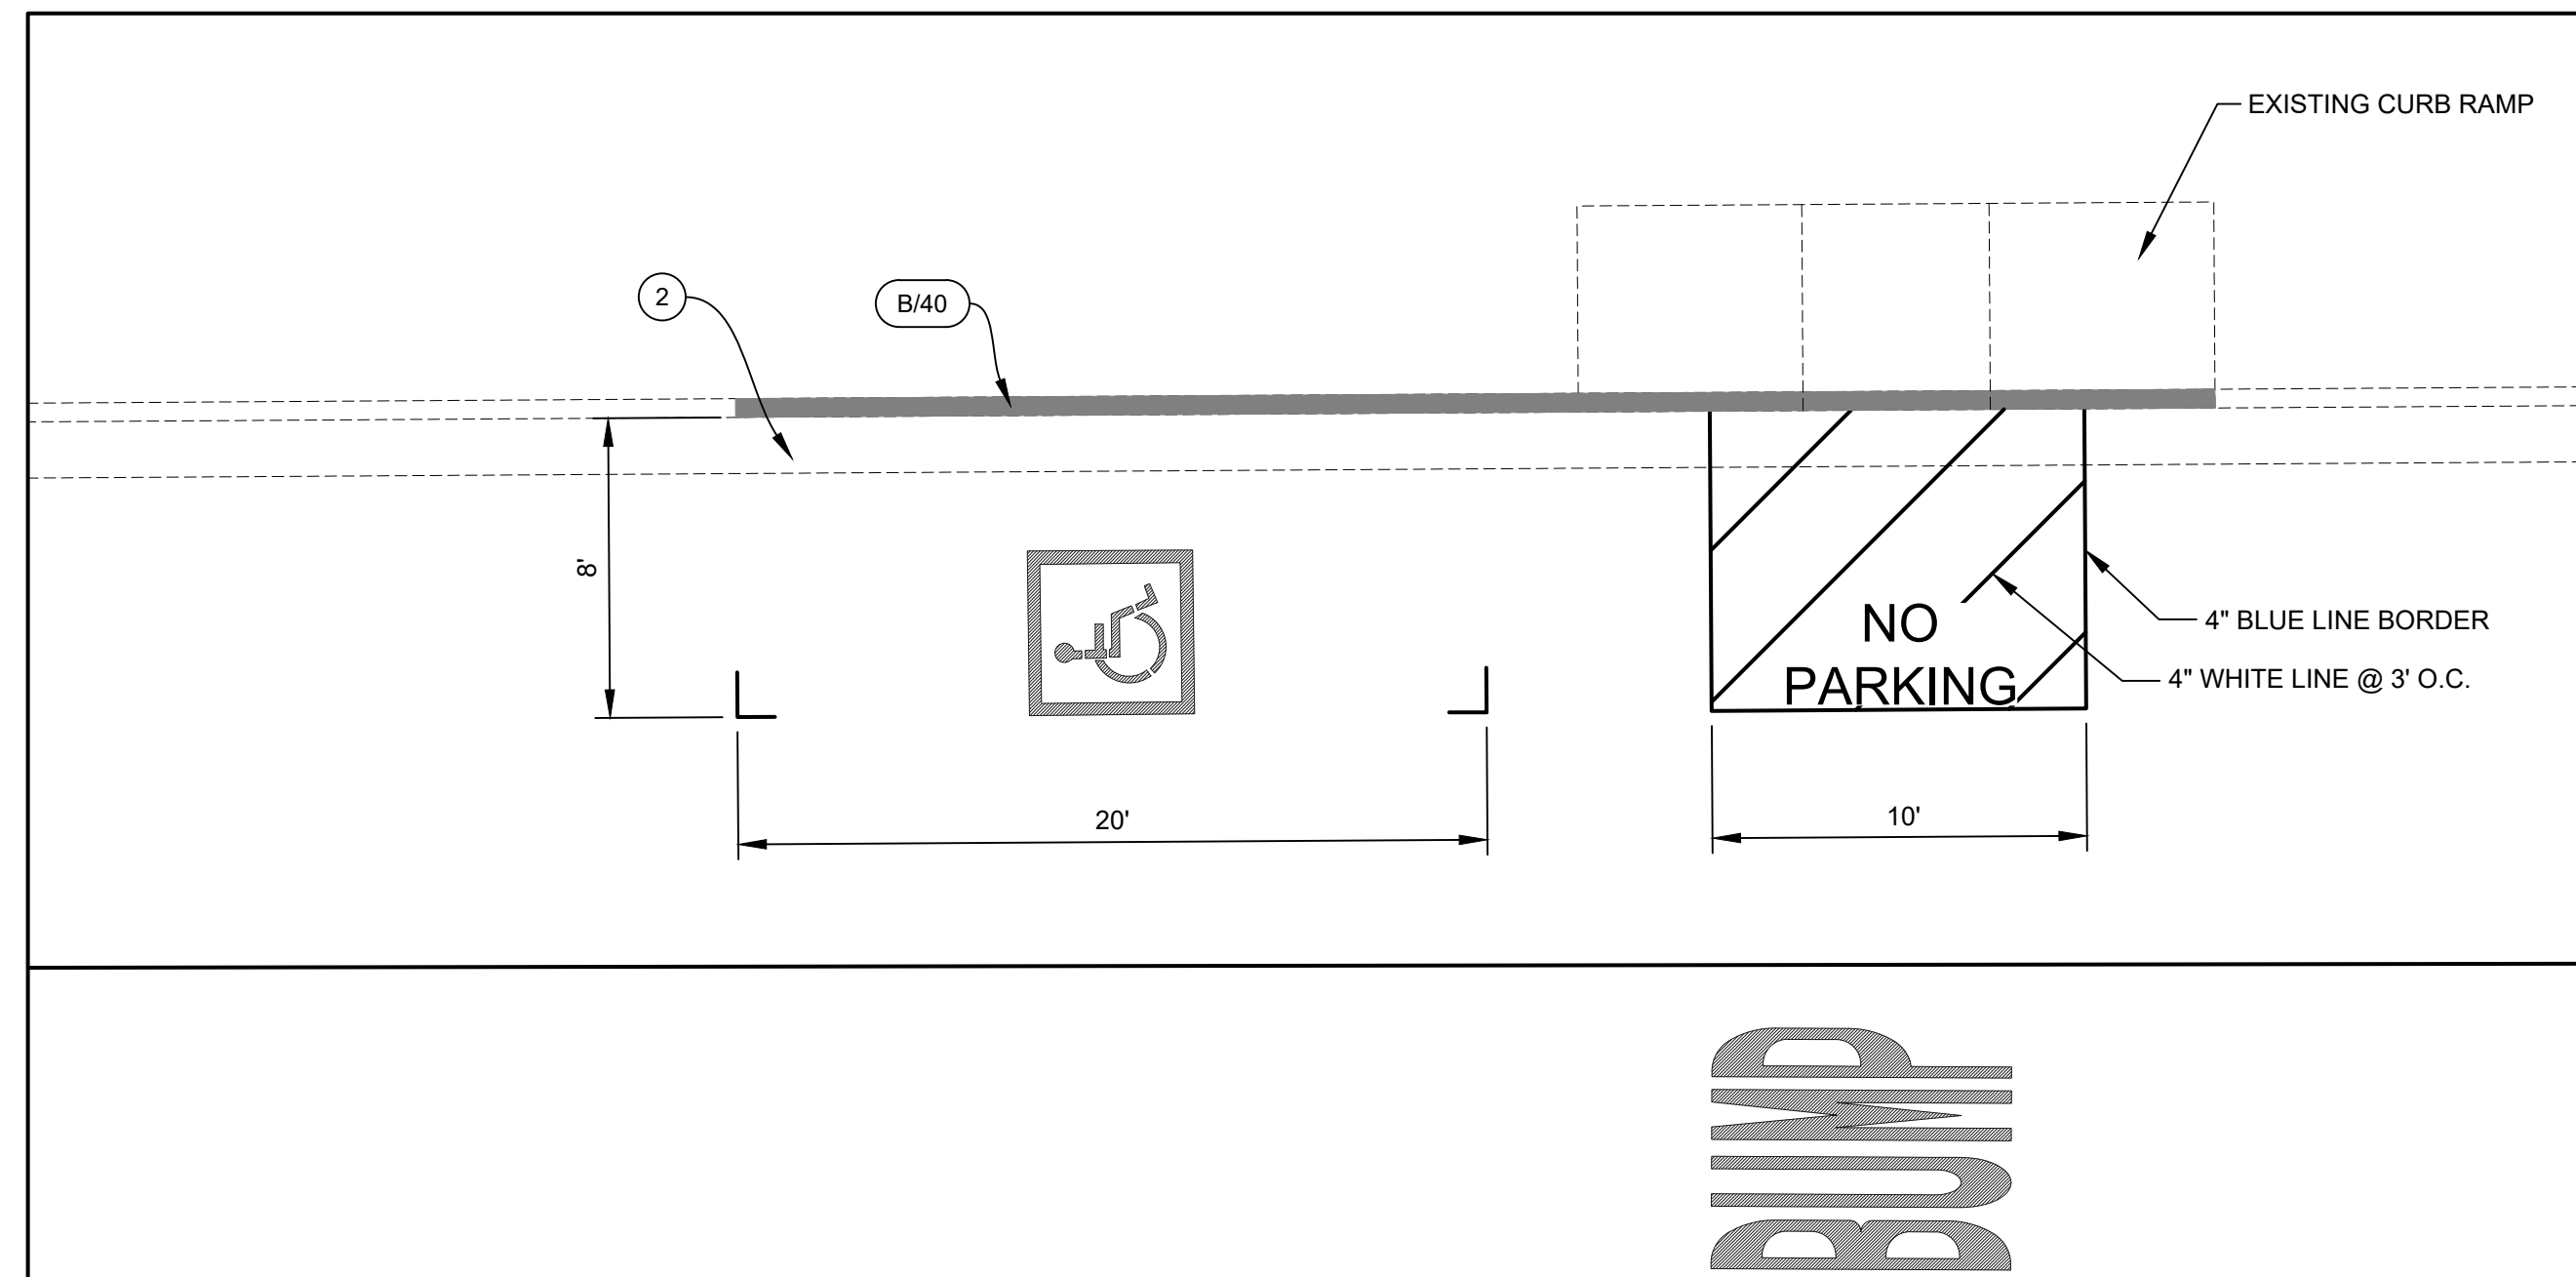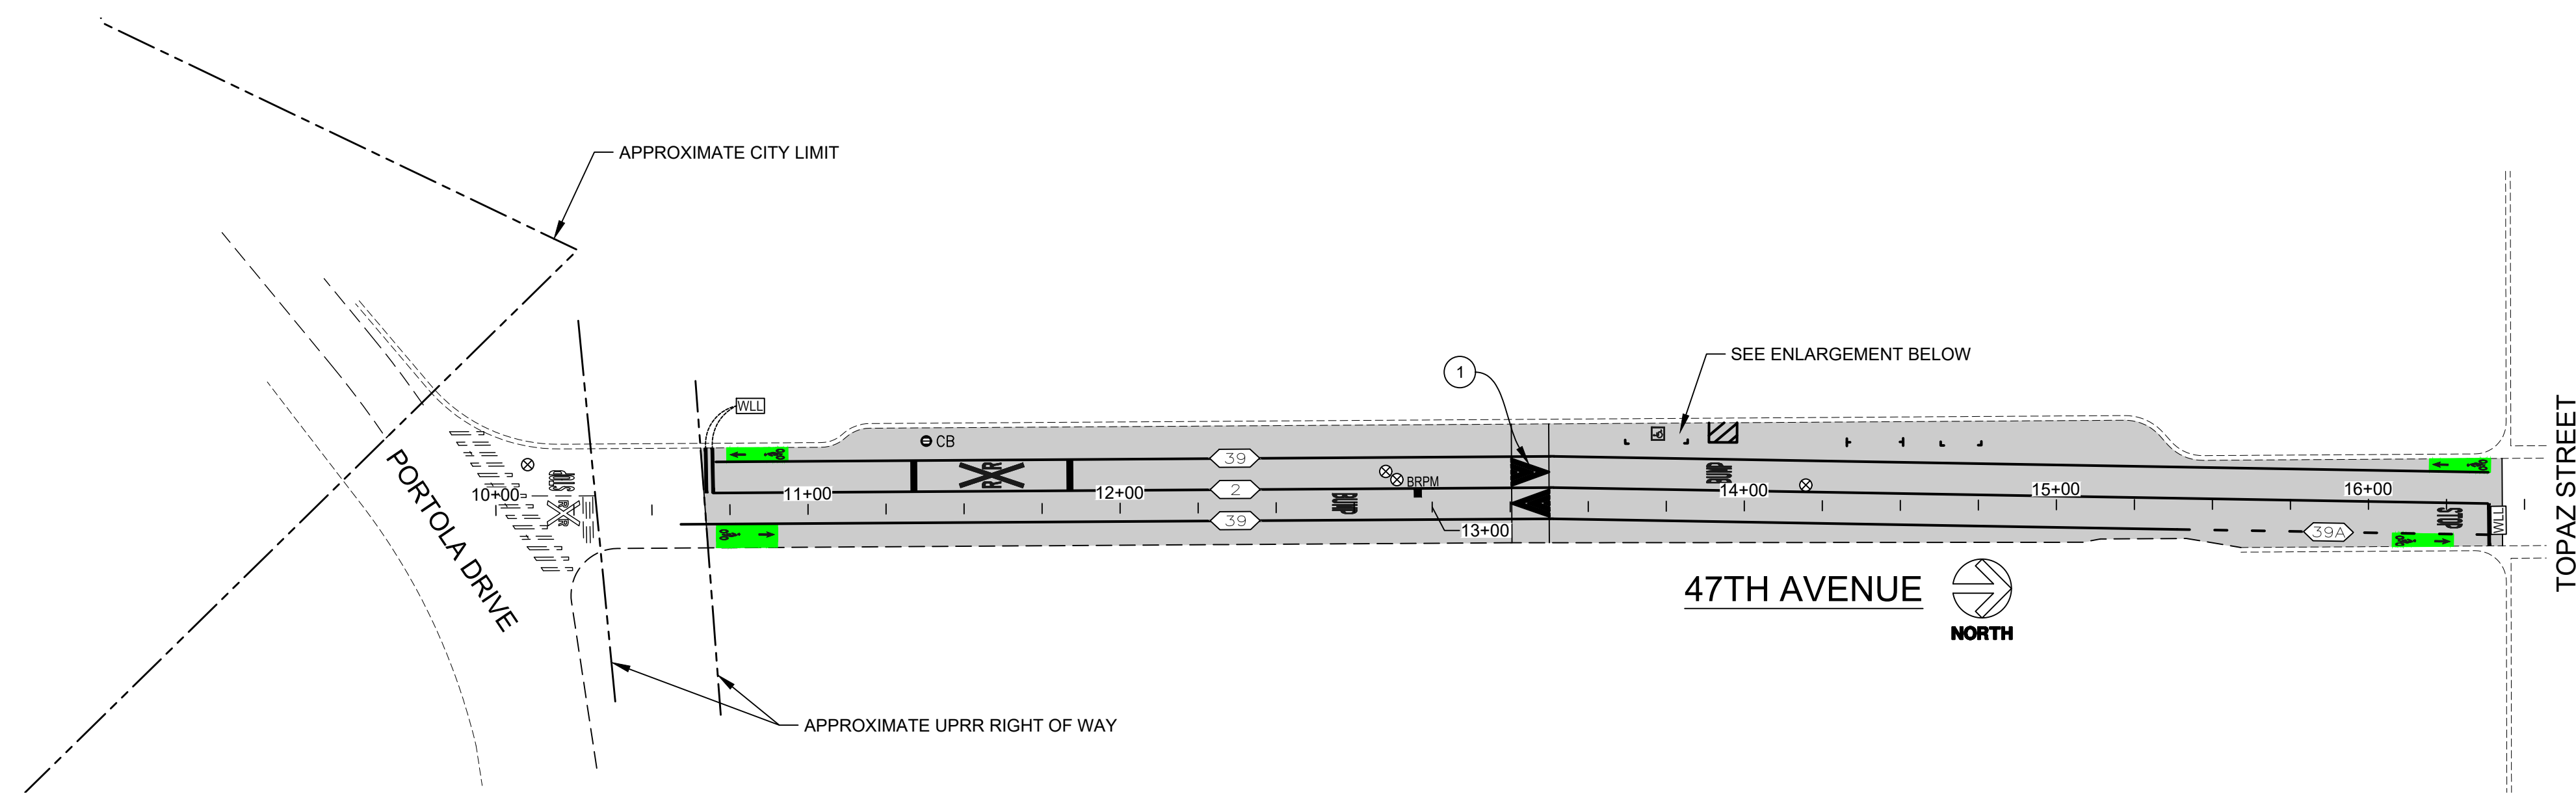

ACCESSIBLE ON-STREET PARKING ENLARGEMENT
1" = 5'

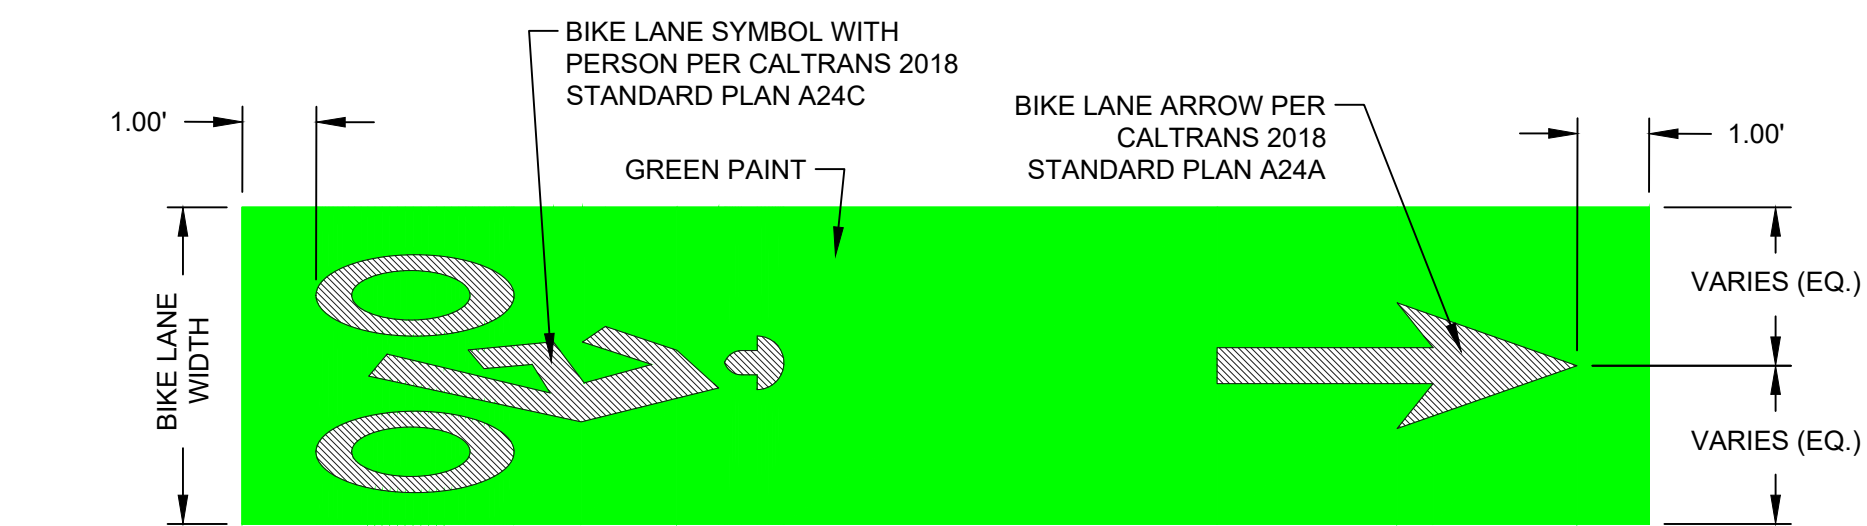

BIKE LANE SYMBOL WITH PERSON & ARROW GREEN PAINT DETAIL
NTS


LEGEND

- CRACK SEAL & SLURRY SEAL (TYPE II)
- SANITARY SEWER MANHOLE
- WATER VALVE
- CATCH BASIN
- BLUE RETROREFLECTIVE PAVEMENT MARKER
- 12" WHITE LIMIT LINE (THERMOPLASTIC)
- CALTRANS STRIPING DETAIL "XX"
- CURB PAINT COLOR "X" (B=BLUE) / CURB PAINT LENGTH "YY" (LF)

CONSTRUCTION NOTES:

1. CONTRACTOR SHALL APPLY SLURRY SEAL ON EX. SPEED HUMP, THEN INSTALL SPEED HUMP PAVEMENT MARKINGS PER CA MUTCD (2014 EDITION), FIGURE 3B-29, "PAVEMENT MARKINGS FOR SPEED HUMPS WITHOUT CROSSWALKS," OPTION C.
2. ACCESSIBLE ON-STREET PARKING SHALL BE INSTALLED PER 2018 CALTRANS STANDARD DETAIL A90B.

- NOTES:**
1. RECOMPACT LOOSENED MATERIAL AT SURFACE. IF CONTRACTOR DISTURBS MORE THAN 1-1/2" OF MATERIAL, SUBGRADE SHALL BE RECOMPACTED TO 95% R.C.

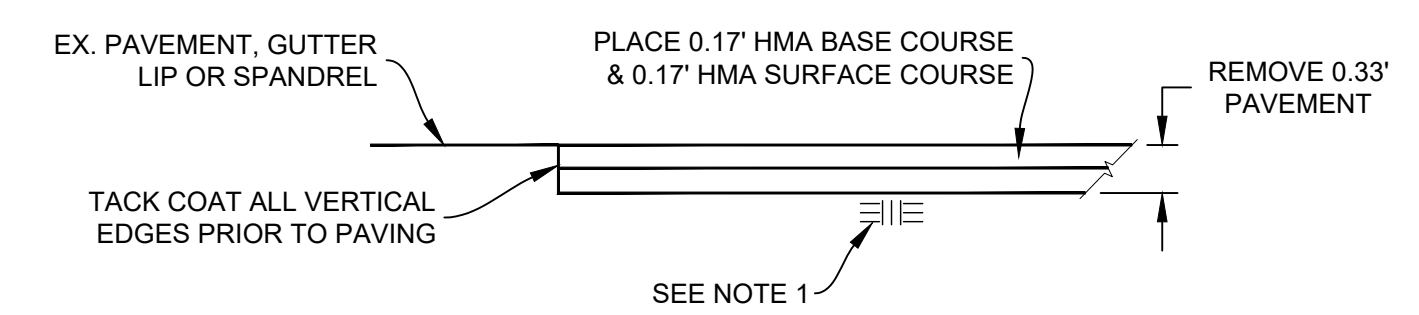

REMOVE & REPLACE 0.33' HMA
NTS

P:\R\Z\SHARED\DRIVE\ACTIVE PROJECTS\CAPITOLA CITY OF 230180\TASK 01\DRAWINGS\230180\01_SITE01_47TH AVE.DWG Pkg Date: 2/20/2025 11:46 AM



Pavement Engineering Inc.
You can ride on our reputation
Corporate Office:
3485 Sacramento Drive, Suite A
San Luis Obispo, CA 93401
805.781.2265

CITY OF CAPITOLA
2025 PAVEMENT MAINTENANCE PROJECT
47TH AVENUE



DRAWN BY: **CM**
PROJECT NUMBER: **230180-01**
SCALE: **1" = 40'**
VERIFY SCALE
BAR REPRESENTS
1" ON ORIGINAL
DATE: **FEBRUARY 2025**
SHEET NUMBER:

Path: Z:\SHAREDR\DRIVEACTIVE PROJECTS\CAPITOLA CITY OF 230180\TASK 01\DRAWINGS\230180\01_SIT01_BEVERLY AVENUE_BASE MAPS.DWG Plot Date: 2/20/2025 11:46 AM

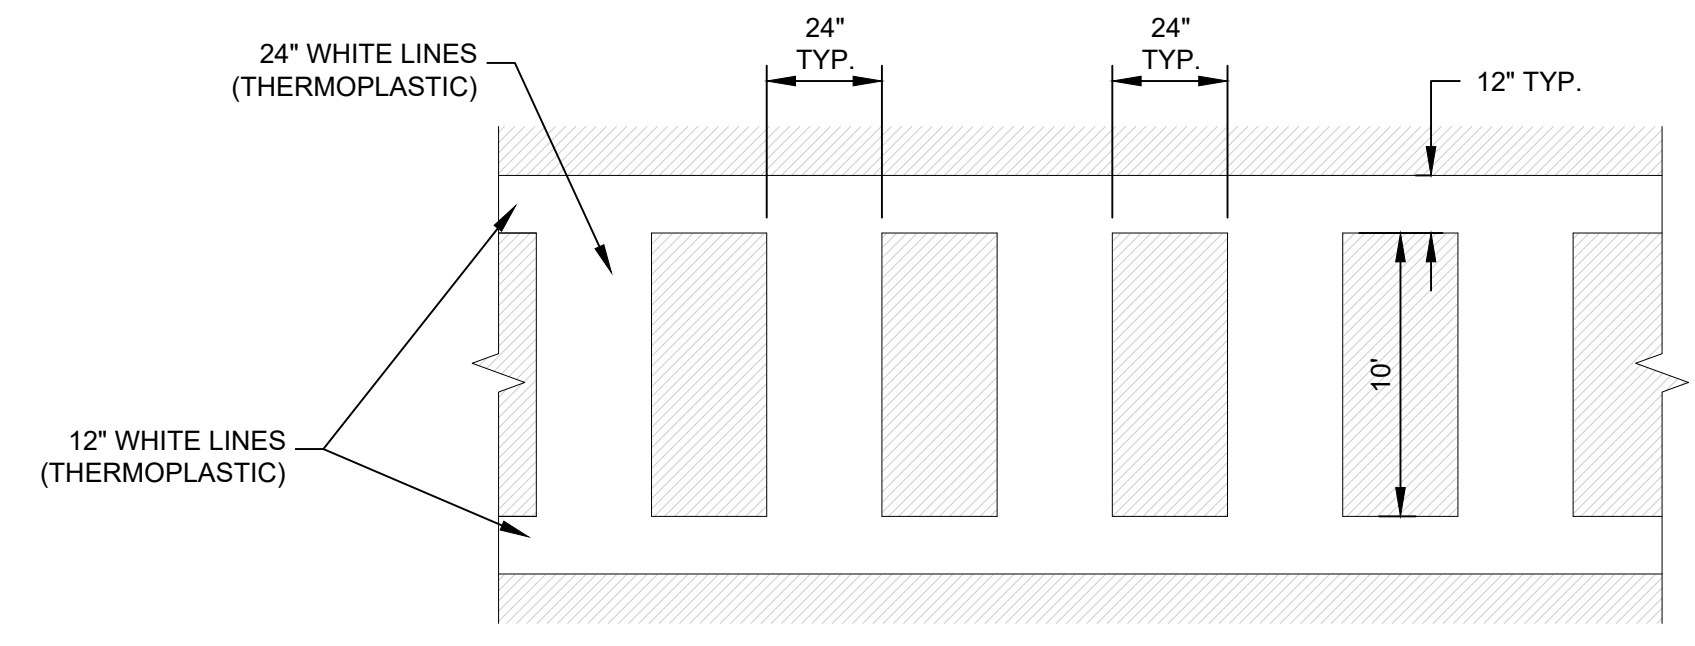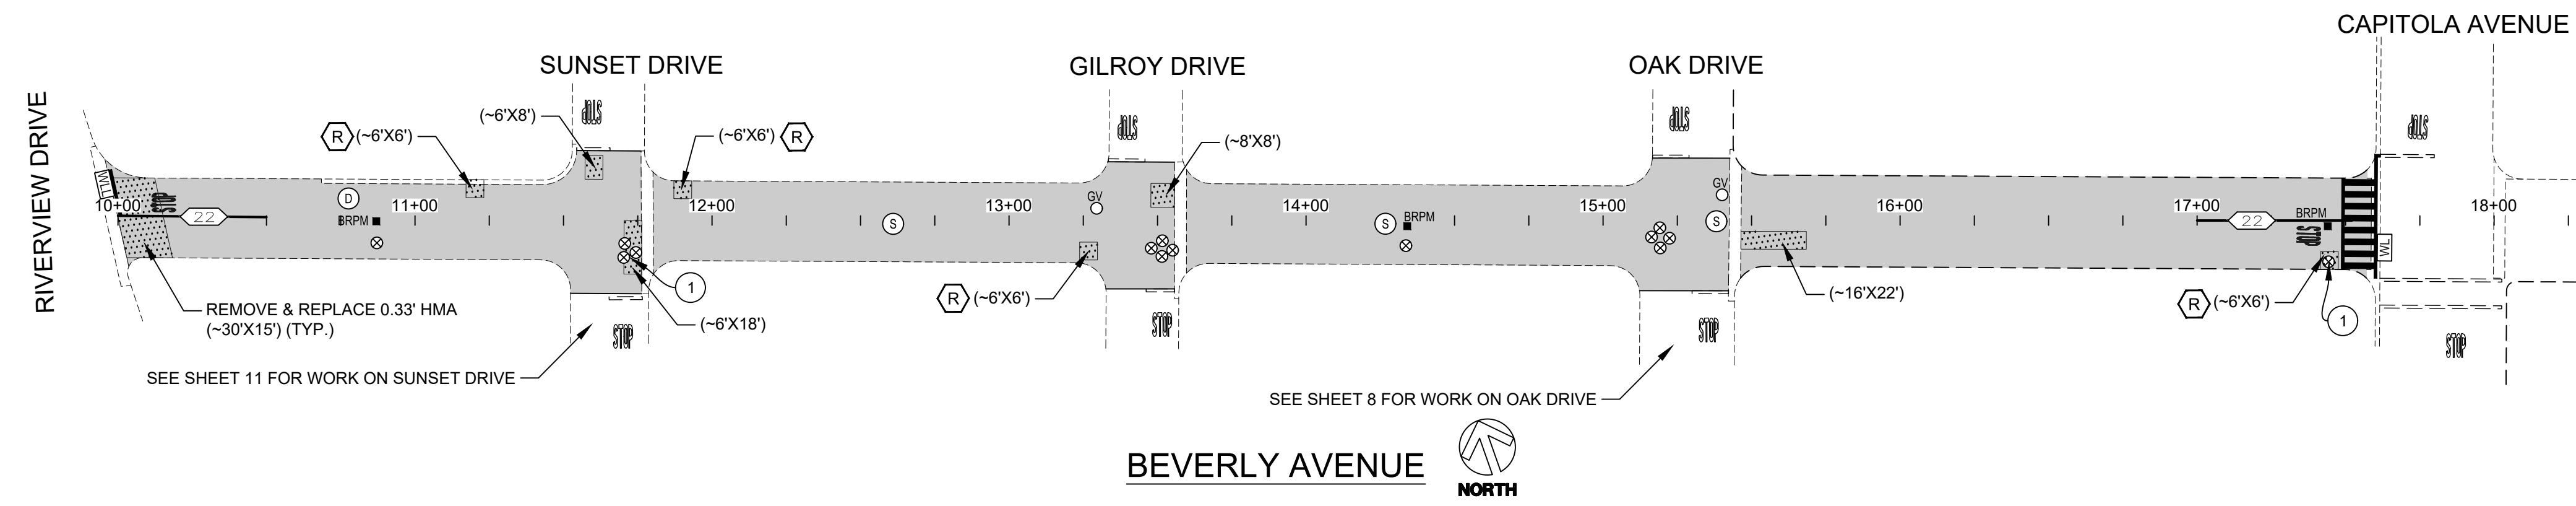


LADDER CROSSWALK DETAIL
NTS

CONSTRUCTION NOTES:
① LOWER UTILITY COVER PRIOR TO COLD PLANE.

LEGEND


- REMOVE & REPLACE 0.33' HMA
- CRACK SEAL & SLURRY SEAL (TYPE II)
- PRUNE & REMOVE TREE ROOTS
- SANITARY SEWER MANHOLE
- WATER VALVE
- BLUE RETROREFLECTIVE PAVEMENT MARKER
- GAS VALVE
- 12" WHITE LIMIT LINE (THERMOPLASTIC)
- WHITE LADDER CROSSWALK (THERMOPLASTIC)
- CALTRANS STRIPING DETAIL "XX"

NOTES:
1. RECOMPACT LOOSENED MATERIAL AT SURFACE. IF CONTRACTOR DISTURBS MORE THAN 1-1/2" OF MATERIAL, SUBGRADE SHALL BE RECOMPACTED TO 95% R.C.

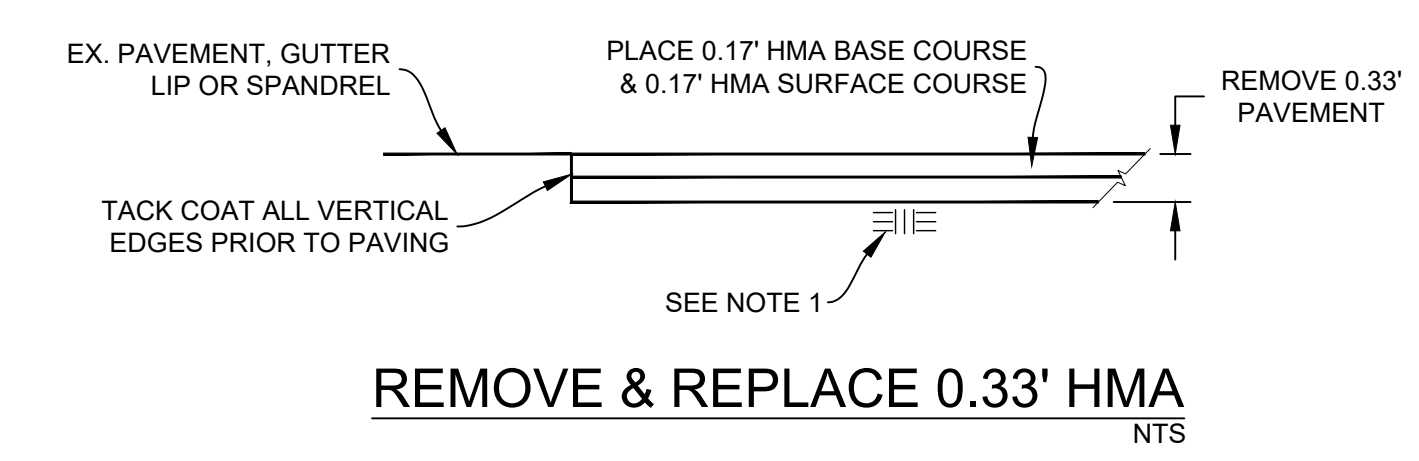

REMOVE & REPLACE 0.33' HMA
NTS

Pavement Engineering Inc.
You can ride on our reputation
Corporate Office:
3485 Sacramento Drive, Suite A
San Luis Obispo, CA 93401
805.781.2265

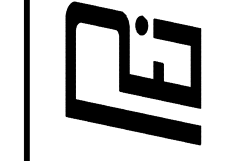


CITY OF CAPITOLA
2025 PAVEMENT MAINTENANCE PROJECT
BEVERLY AVENUE








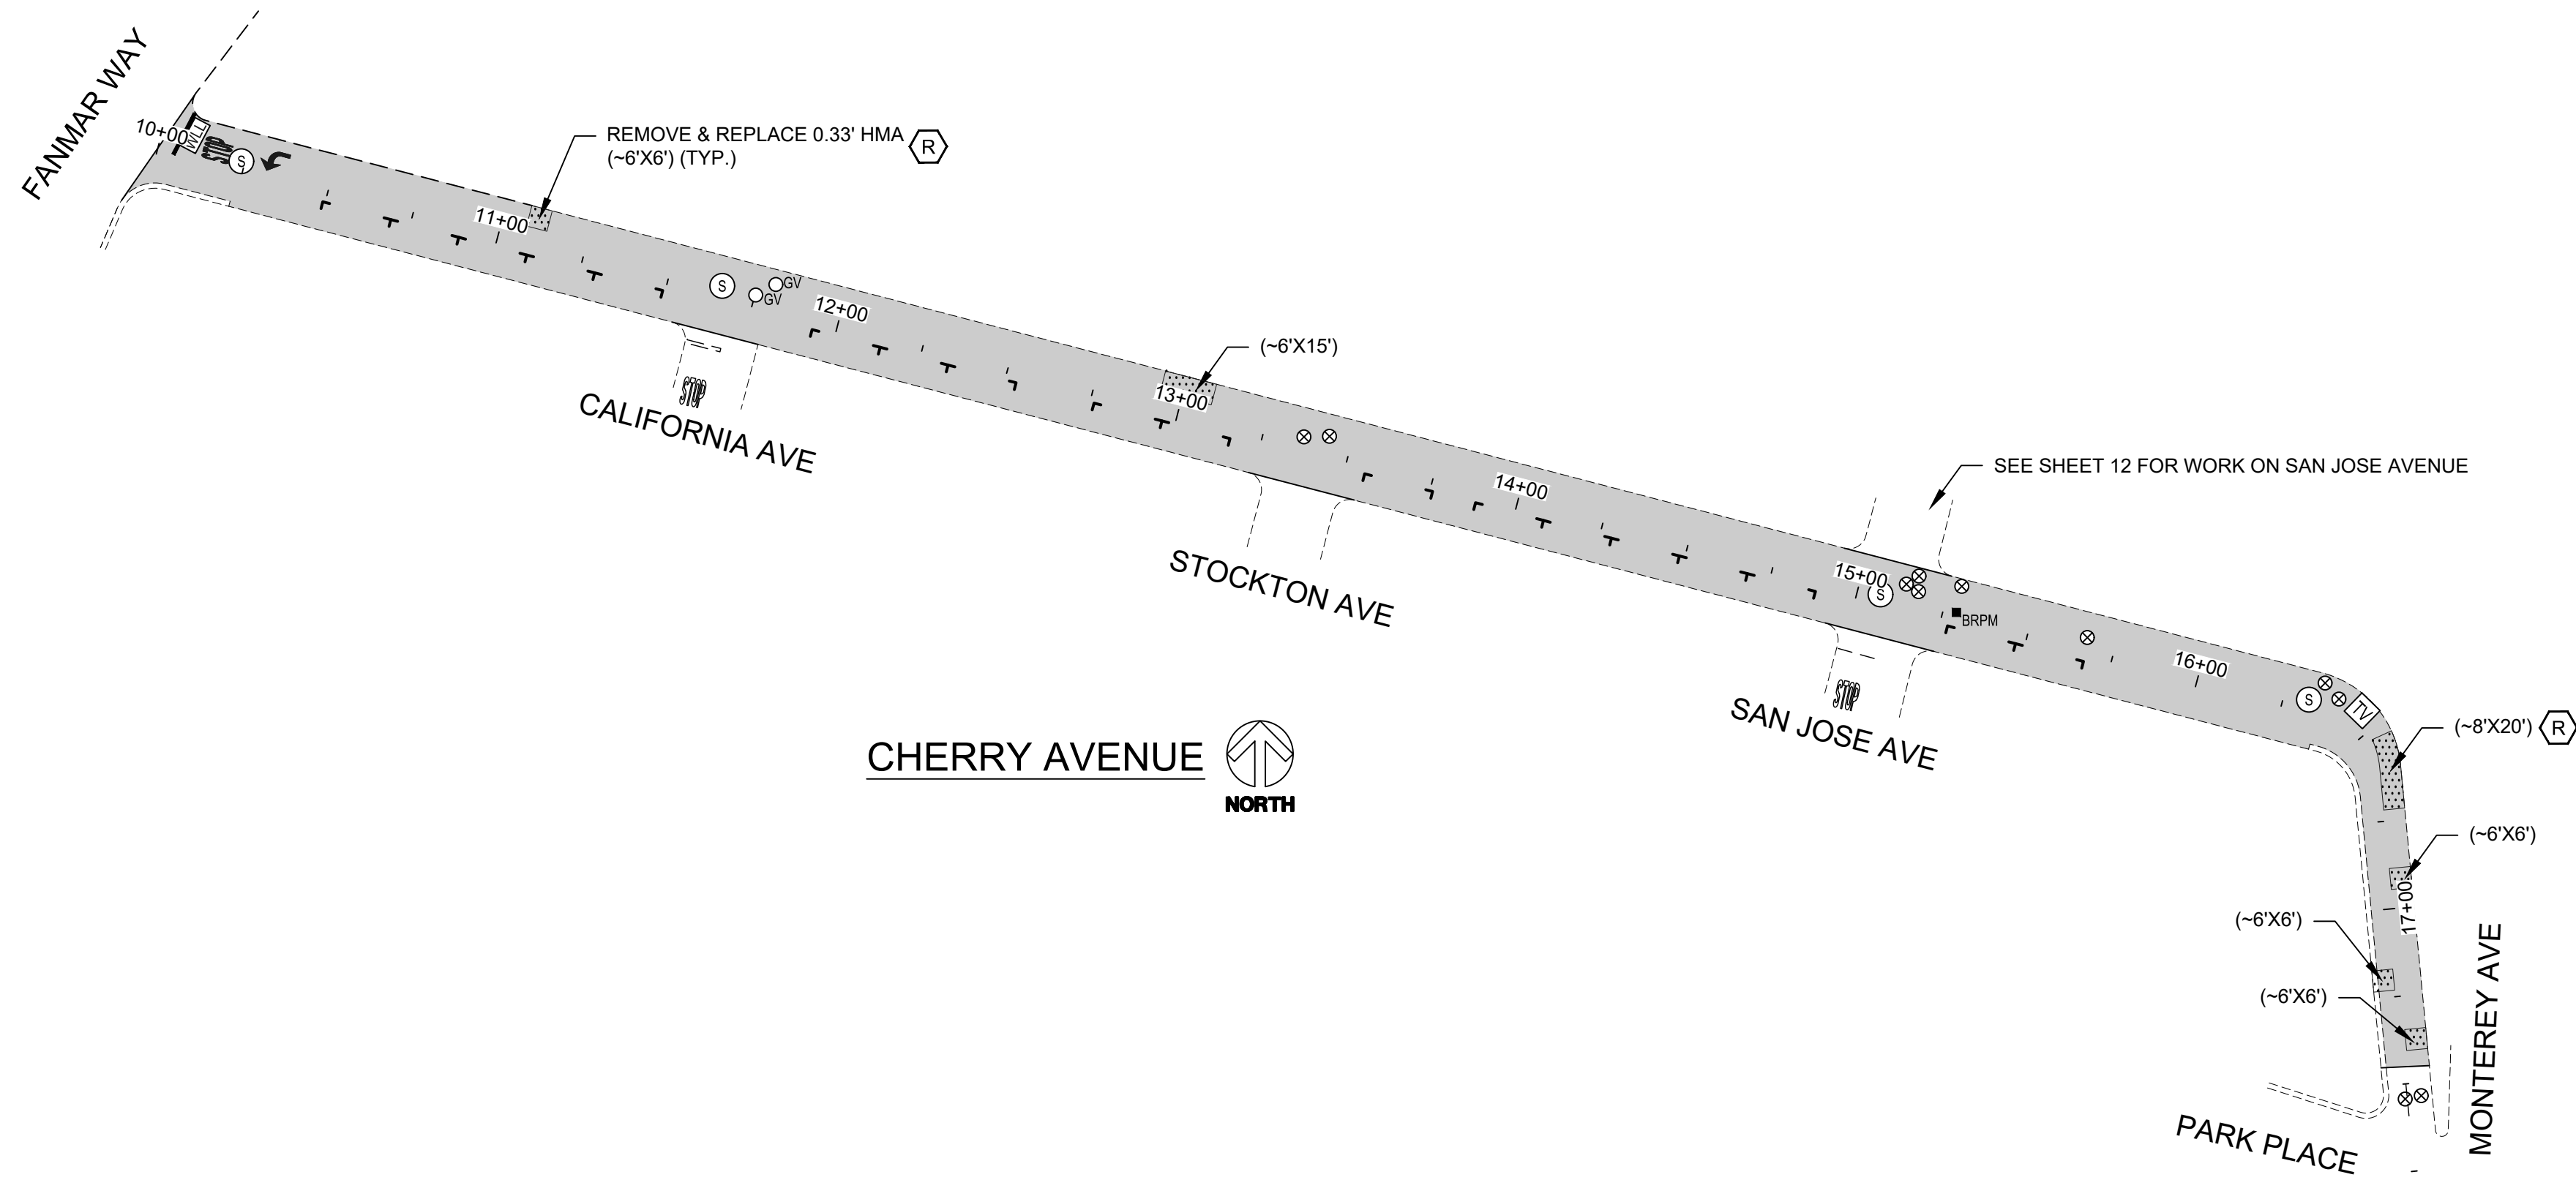




DRAWN BY: **CM**
PROJECT NUMBER: **230180-01**
SCALE: **1" = 40'**
VERIFY SCALE
BAR REPRESENTS
1" ON ORIGINAL
DATE: **FEBRUARY 2025**
SHEET NUMBER:

P:\R\Z\SHAREDIR\DRIVE\ACTIVE PROJECTS\CAPITOLA CITY OF 230180\TASK 01\DRAWINGS\230180\01_SITED01_CHERRY AVENUE_BASE MAPS.DWG Pkg Date: 2/20/2025 11:46 AM

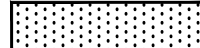


CHERRY AVENUE
NORTH


LEGEND

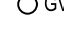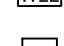-  REMOVE & REPLACE 0.33' HMA
-  CRACK SEAL & SLURRY SEAL (TYPE II)
-  PRUNE & REMOVE TREE ROOTS
-  SANITARY SEWER MANHOLE
-  WATER VALVE
-  BLUE RETROREFLECTIVE PAVEMENT MARKER
-  SURVEY MONUMENT
-  GAS VALVE
-  12" WHITE LIMIT LINE (THERMOPLASTIC)
-  TV CABLE BOX

NOTES:
1. RECOMPACT LOOSENED MATERIAL AT SURFACE. IF CONTRACTOR DISTURBS MORE THAN 1-1/2" OF MATERIAL, SUBGRADE SHALL BE RECOMPACTED TO 95% R.C.

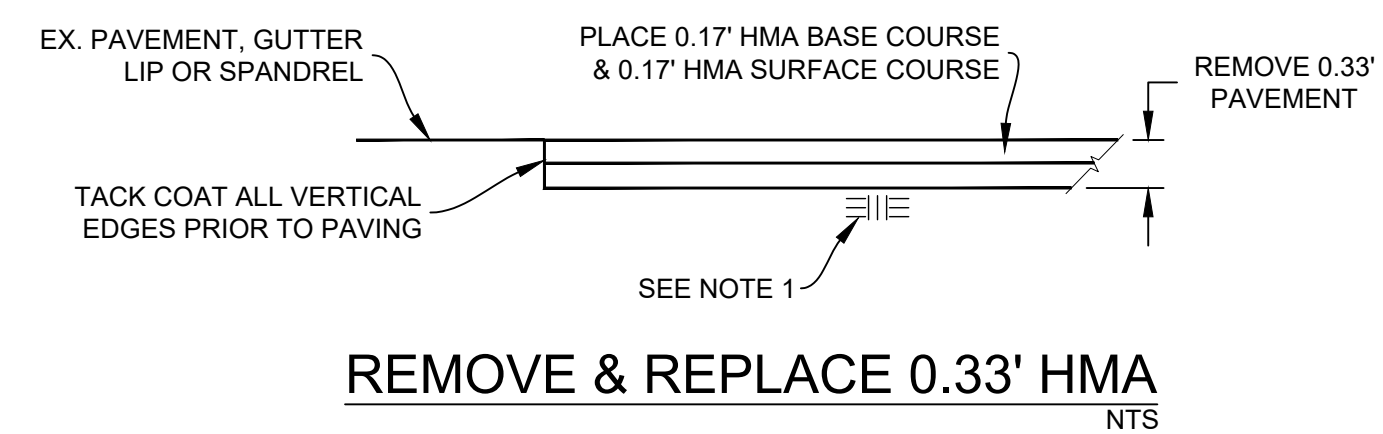

Pavement Engineering Inc.
You can ride on our reputation

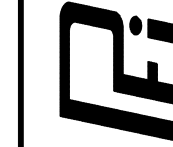


Corporate Office:
3485 Sacramento Drive, Suite A
San Luis Obispo, CA 93401
805.781.2265

CITY OF CAPITOLA
2025 PAVEMENT MAINTENANCE PROJECT
CHERRY AVENUE



DRAWN BY: CM
PROJECT NUMBER: 230180-01
SCALE: 1" = 40'
VERIFY SCALE
BAR REPRESENTS 1" ON ORIGINAL
DATE: FEBRUARY 2025
SHEET NUMBER:


P:\IN\Z\SHARED\DRIVE\ACTIVE PROJECTS\CAPITOLA CITY OF 230180\TASK 01\DRAWINGS\230180\01_SITED01_FRANCESCO CIRCLE_BASE MAPS.DWG Pkg.Dwg: 2/20/2025 11:46 AM

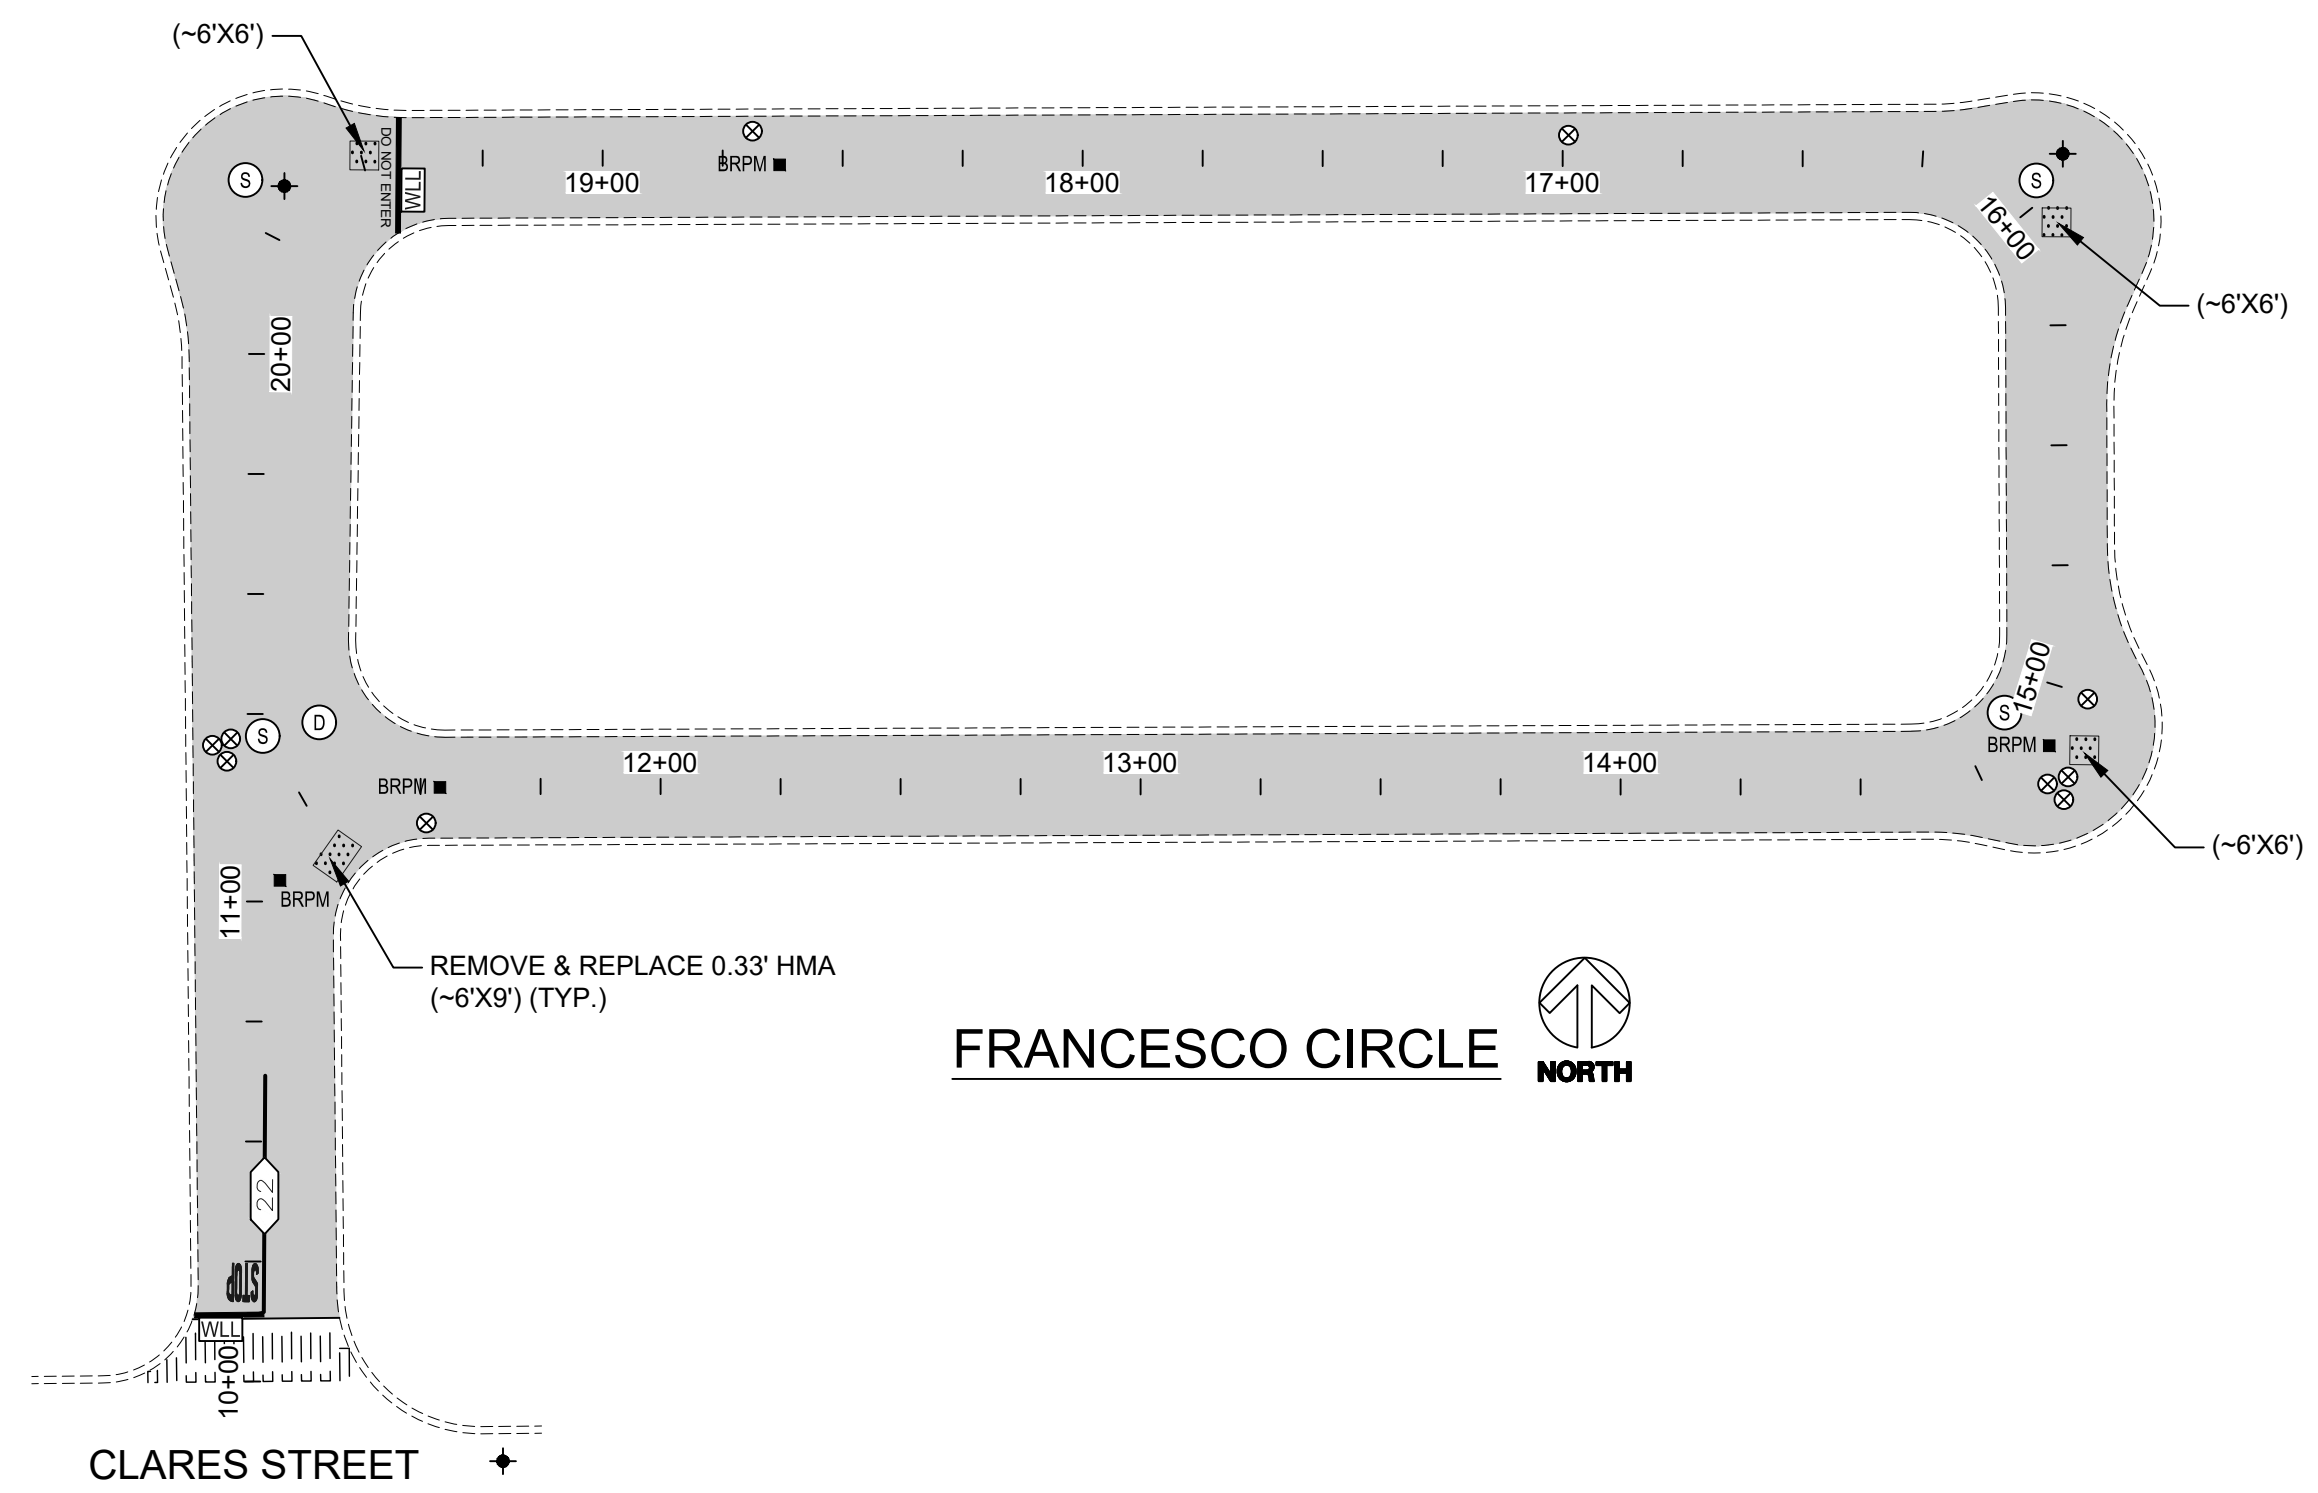

LEGEND


- REMOVE & REPLACE 0.33' HMA
- CRACK SEAL & SLURRY SEAL (TYPE II)
- SANITARY SEWER MANHOLE
- WATER VALVE
- BLUE RETROREFLECTIVE PAVEMENT MARKER
- SURVEY MONUMENT
-
- CALTRANS STRIPING DETAIL "XX"

NOTES:
 1. RECOMPACT LOOSENED MATERIAL AT SURFACE. IF CONTRACTOR DISTURBS MORE THAN 1-1/2" OF MATERIAL, SUBGRADE SHALL BE RECOMPACTED TO 95% R.C.

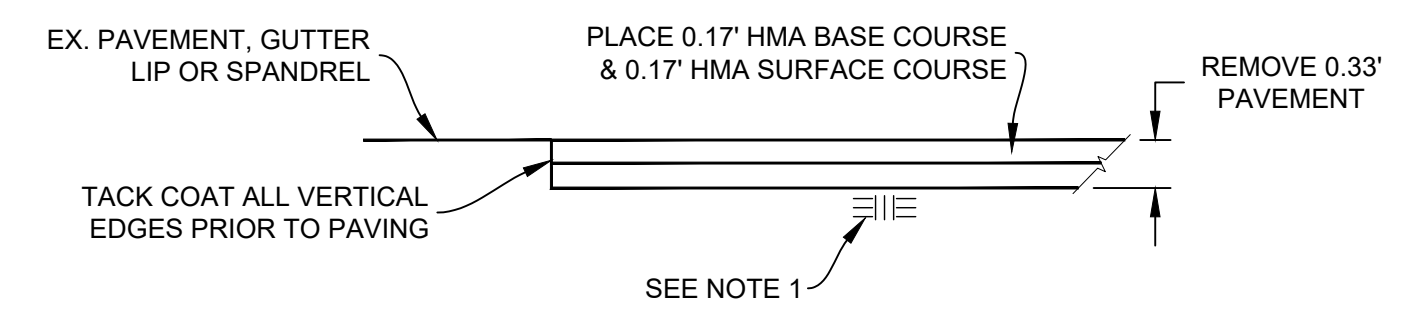

REMOVE & REPLACE 0.33' HMA
 NTS

Pavement Engineering Inc.
 You can ride on our reputation

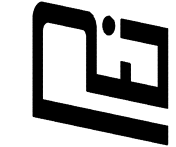





Corporate Office:
 3485 Sacramento Drive, Suite A
 San Luis Obispo, CA 93401
 805.781.2265

CITY OF CAPITOLA
2025 PAVEMENT MAINTENANCE PROJECT
FRANCESCO CIRCLE




DRAWN BY: **CM**
 PROJECT NUMBER: **230180-01**
 SCALE: **1" = 40'**
 VERIFY SCALE
 BAR REPRESENTS
 1" ON ORIGINAL
 DATE: **FEBRUARY 2025**
 SHEET NUMBER:

P:\R\Z\SHARED\DRIVE\ACTIVE PROJECTS\CAPITOLA CITY OF 230180\TASK 01\DRAWINGS\230180-01_SHEET01_HILL STREET_BASE MAPS.DWG, Pld Date: 2/20/2025 11:46 AM

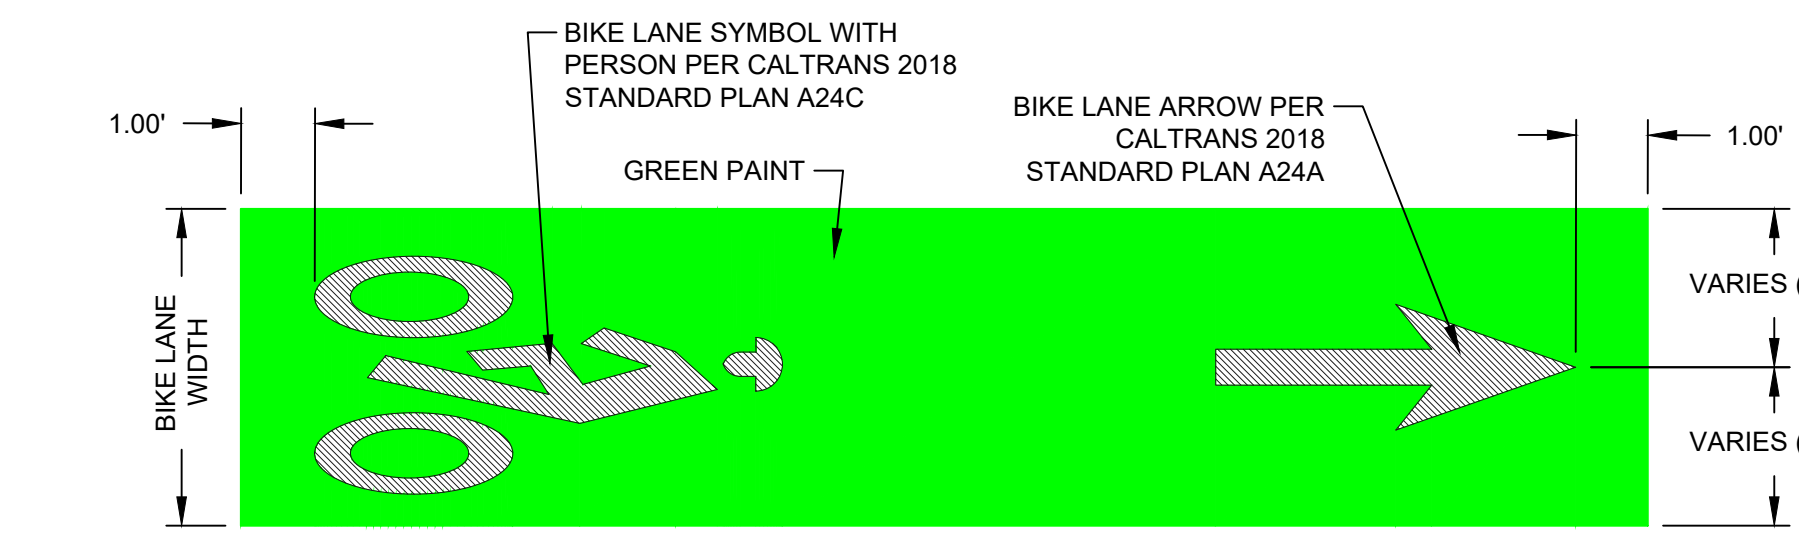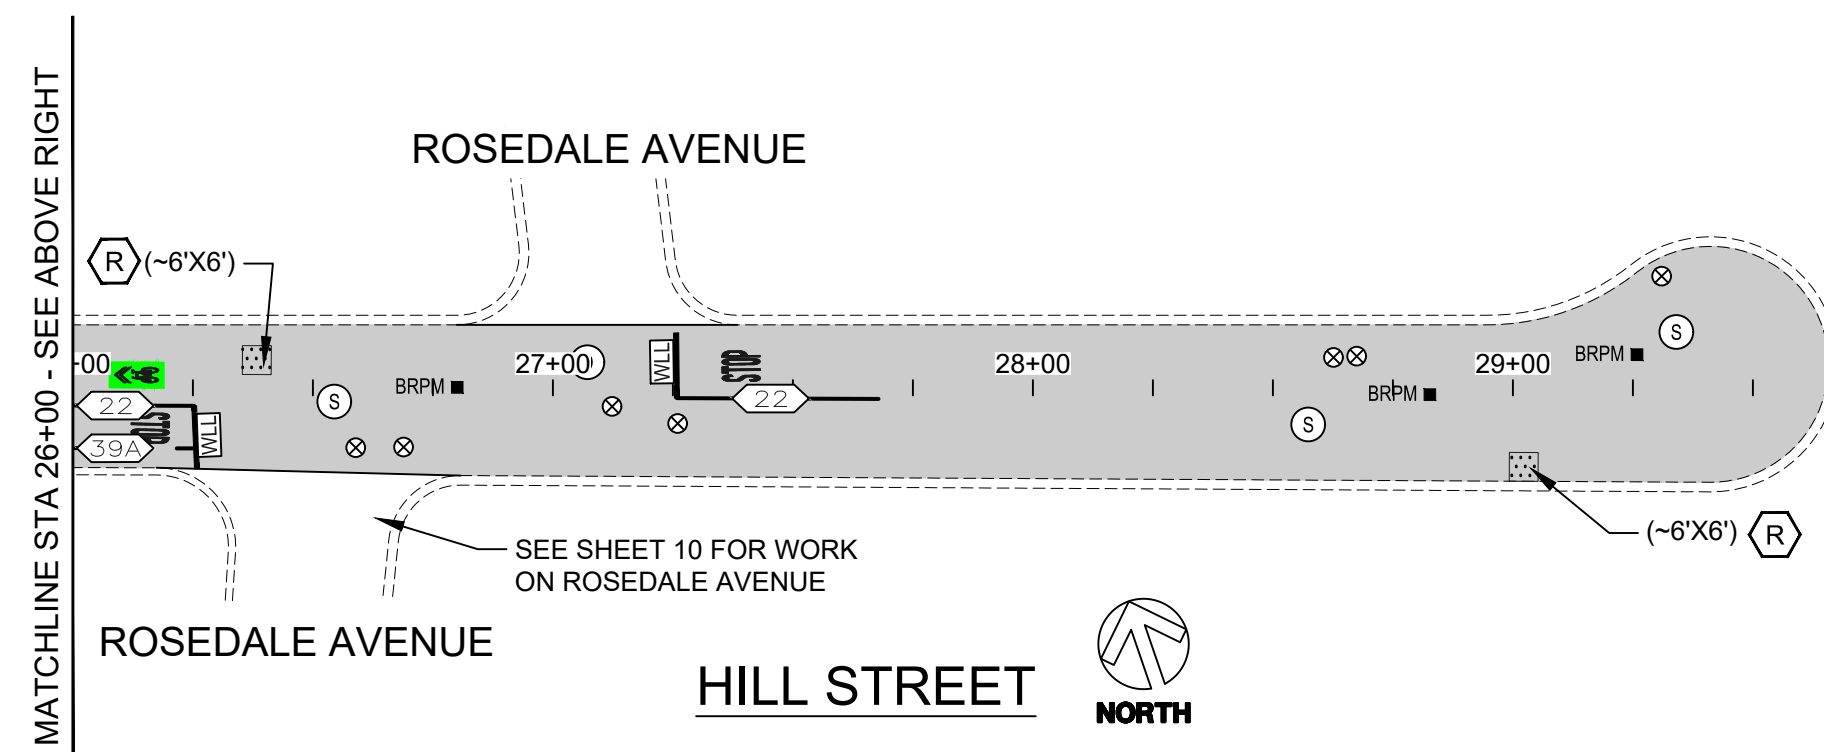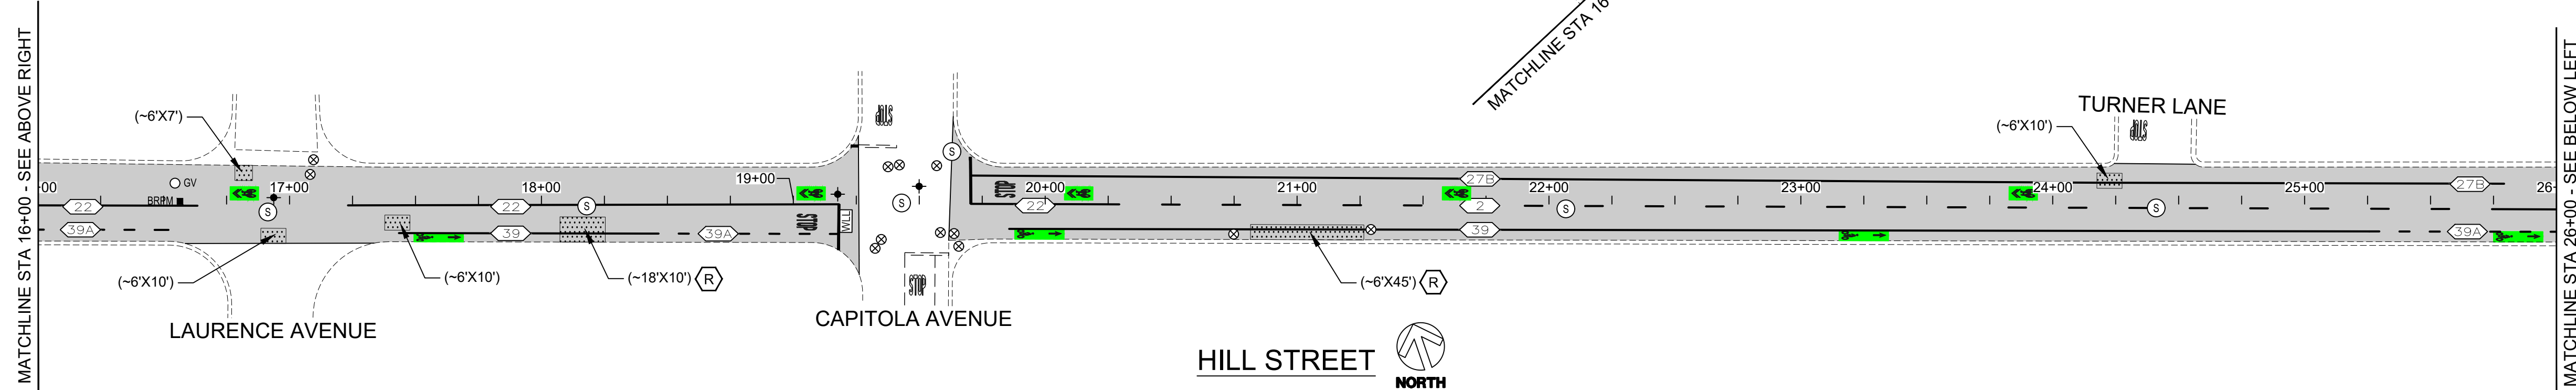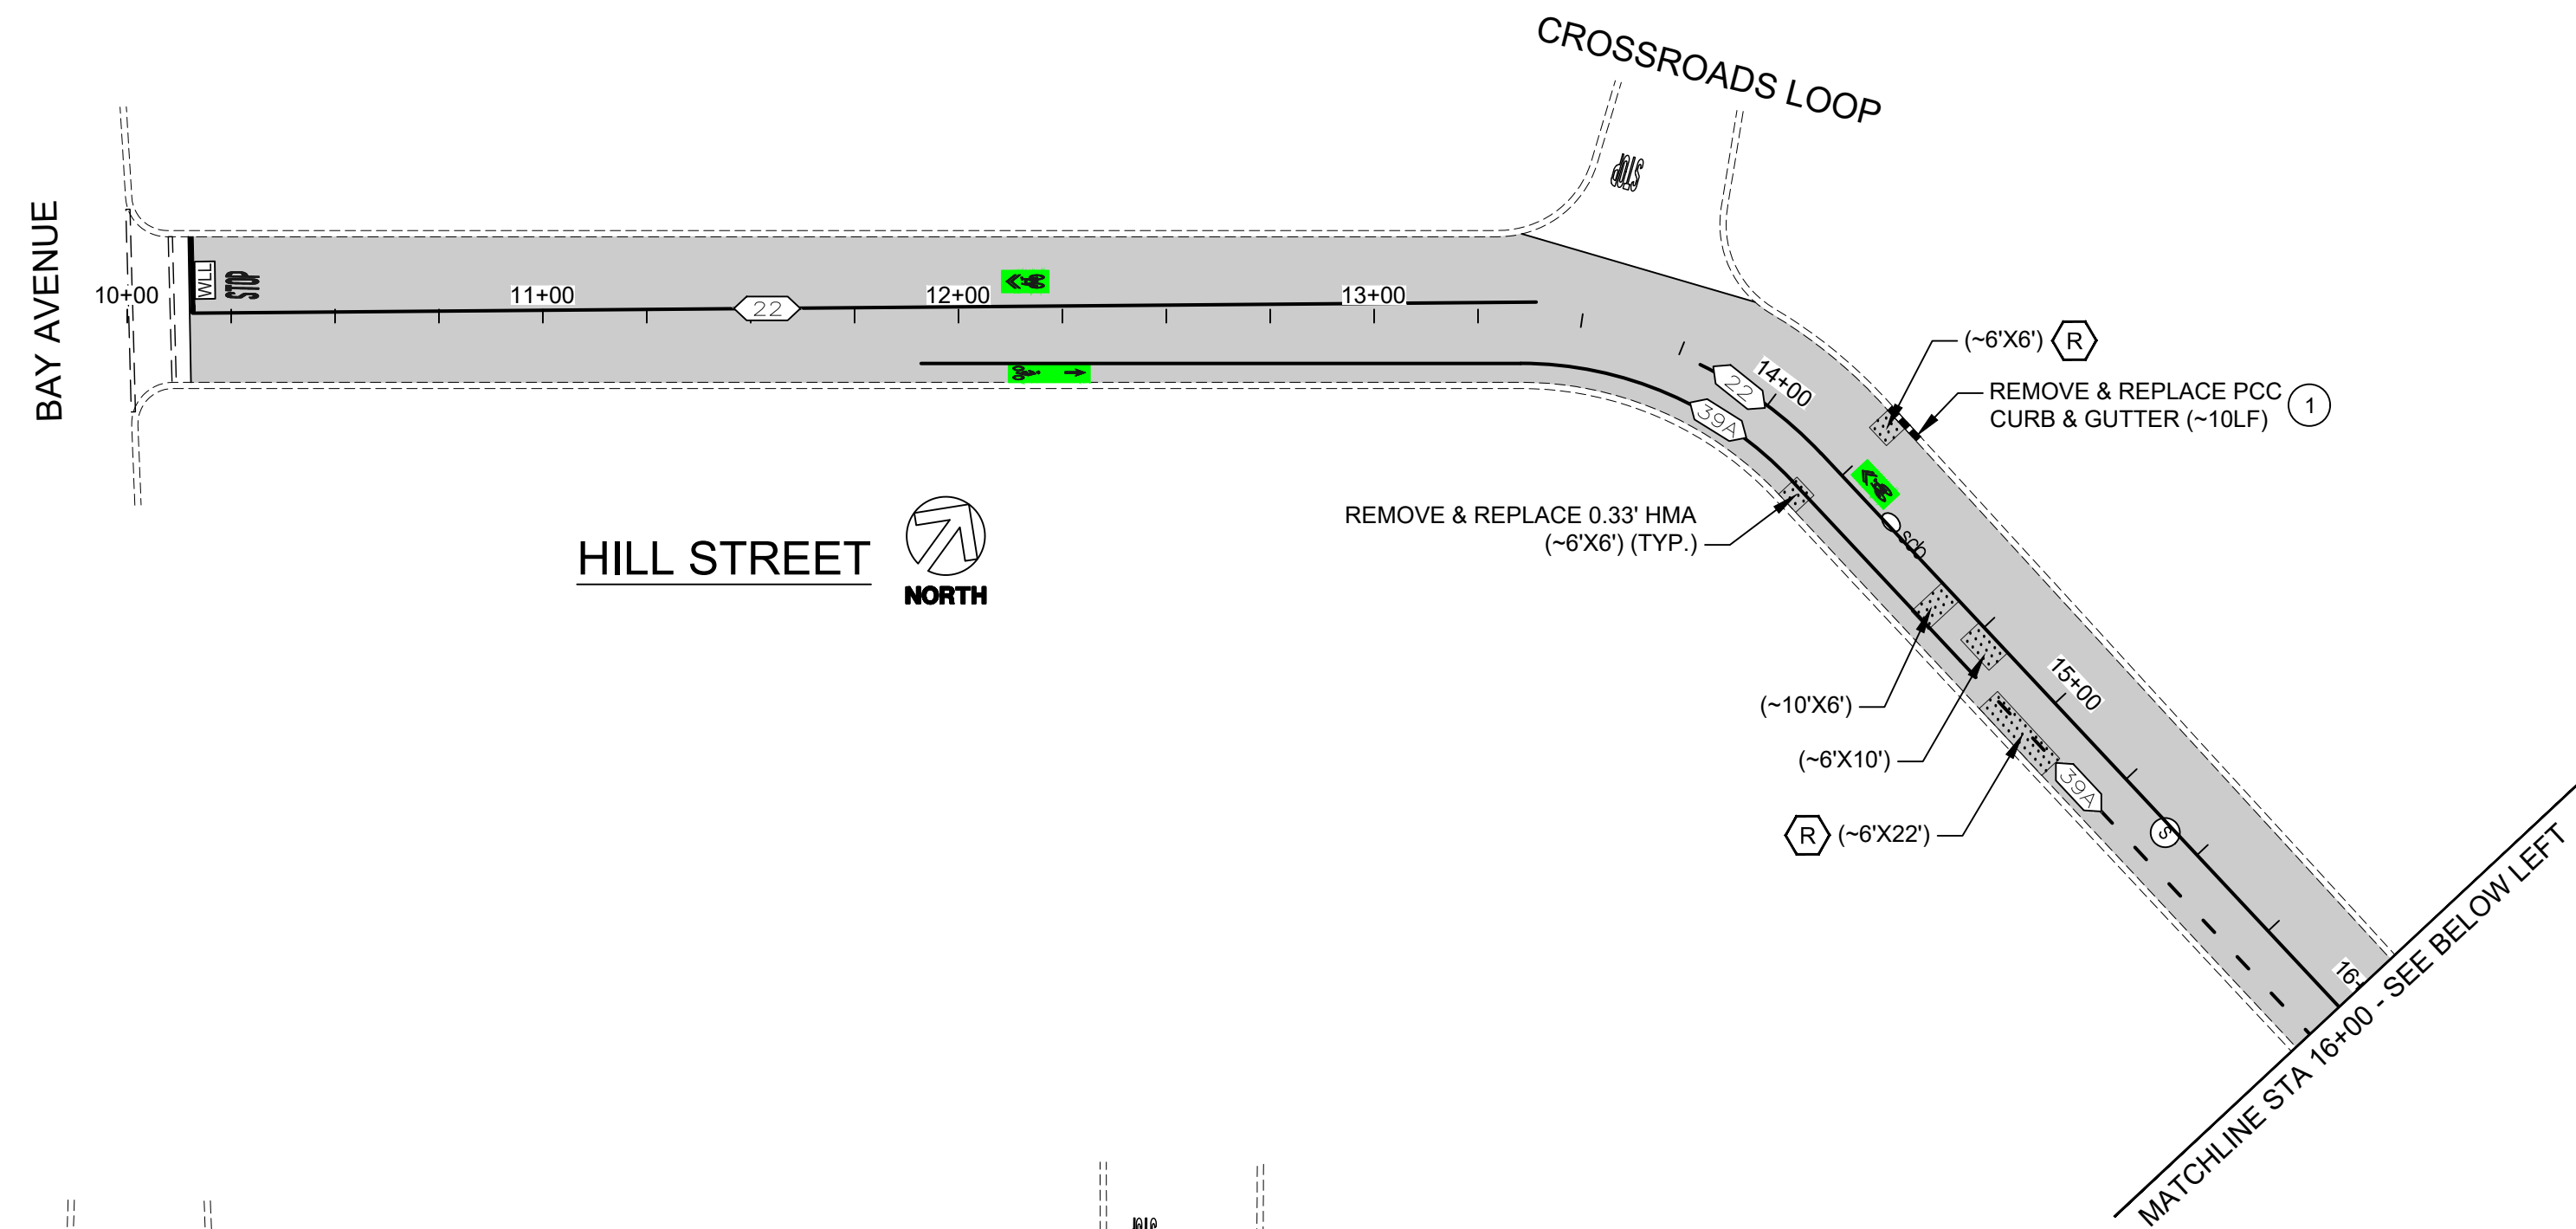

BIKE LANE SYMBOL WITH PERSON & ARROW GREEN PAINT
NTS

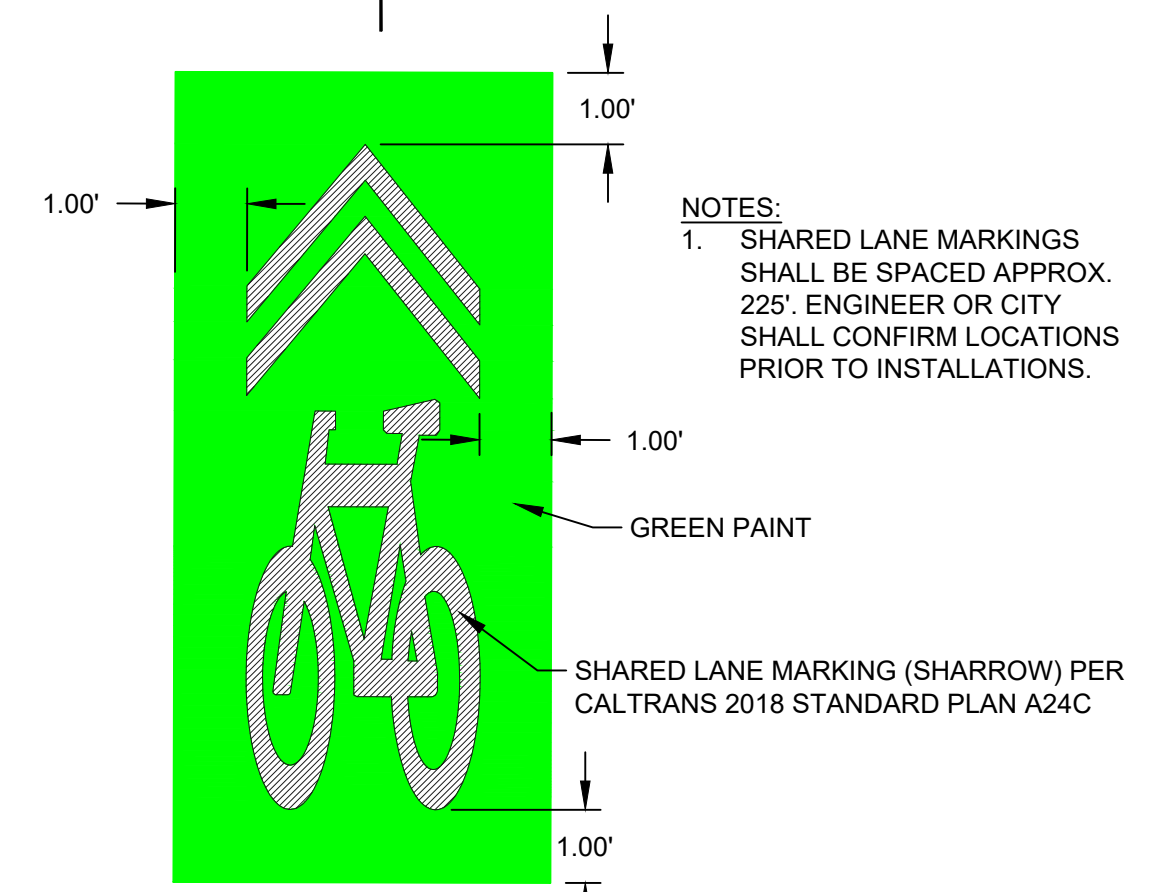

SHARED LANE MARKING GREEN PAINT
NTS


LEGEND

- REMOVE & REPLACE 0.33' HMA
- CRACK SEAL & SLURRY SEAL (TYPE II)
- REMOVE & REPLACE PCC CURB & GUTTER
- PRUNE & REMOVE TREE ROOTS
- SANITARY SEWER MANHOLE
- WATER VALVE
- BLUE RETROREFLECTIVE PAVEMENT MARKER
- SURVEY MONUMENT
- 12" WHITE LIMIT LINE (THERMOPLASTIC)
- 12" WHITE CROSSWALK LINE (THERMOPLASTIC)
- CALTRANS STRIPING DETAIL "XX"

CONSTRUCTION NOTES:

- ① REMOVE & REPLACE PCC CURB & GUTTER PER CITY OF CAPITOLA STANDARD DRAWING CAP - 003.

- NOTES:
1. RECOMPACT LOOSENED MATERIAL AT SURFACE. IF CONTRACTOR DISTURBS MORE THAN 1-1/2" OF MATERIAL, SUBGRADE SHALL BE RECOMPACTED TO 95% R.C.

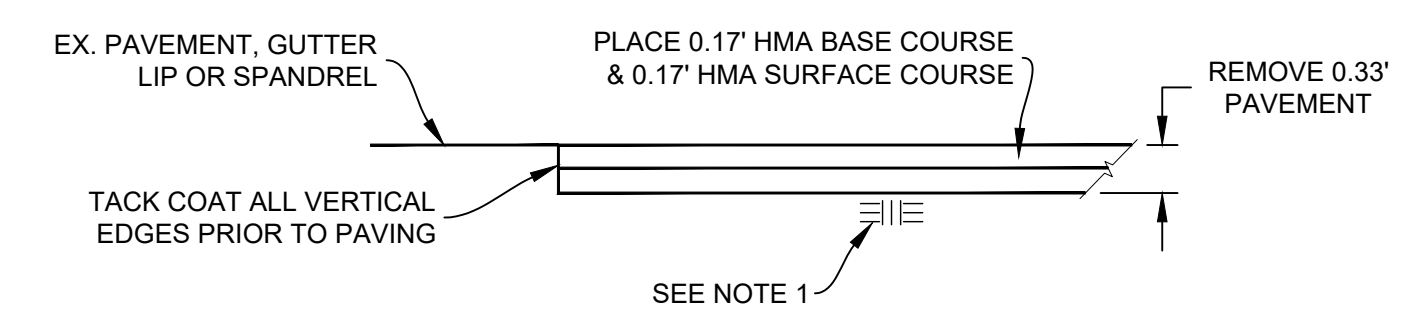

REMOVE & REPLACE 0.33' HMA
NTS

Pavement Engineering Inc.
You can ride on our reputation






Corporate Office:
3485 Sacramento Drive, Suite A
San Luis Obispo, CA 93401
805.781.2265

CITY OF CAPITOLA
2025 PAVEMENT MAINTENANCE PROJECT
HILL STREET



DRAWN BY: CM
PROJECT NUMBER: 230180-01
SCALE: 1" = 40'
VERIFY SCALE
BAR REPRESENTS 1" ON ORIGINAL
DATE: FEBRUARY 2025
SHEET NUMBER:

P:\R\Z\SHARED\DRIVE\ACTIVE PROJECTS\CAPITOLA CITY OF 230180\TASK 01\DRAWINGS\230180\01_SITED01_OAK_DRIVE_BASE_MAPS.DWG Plot Date: 2/20/2025 1:47 AM

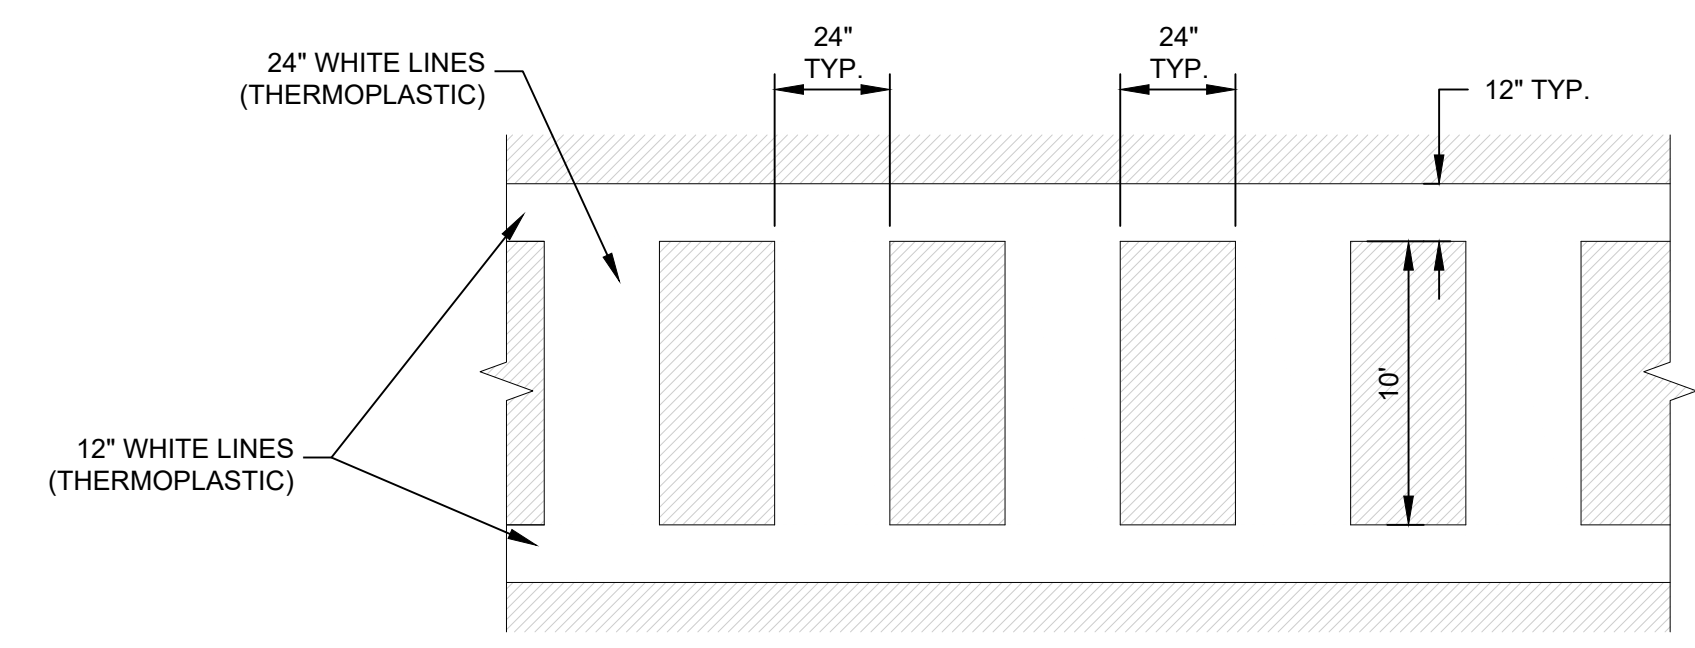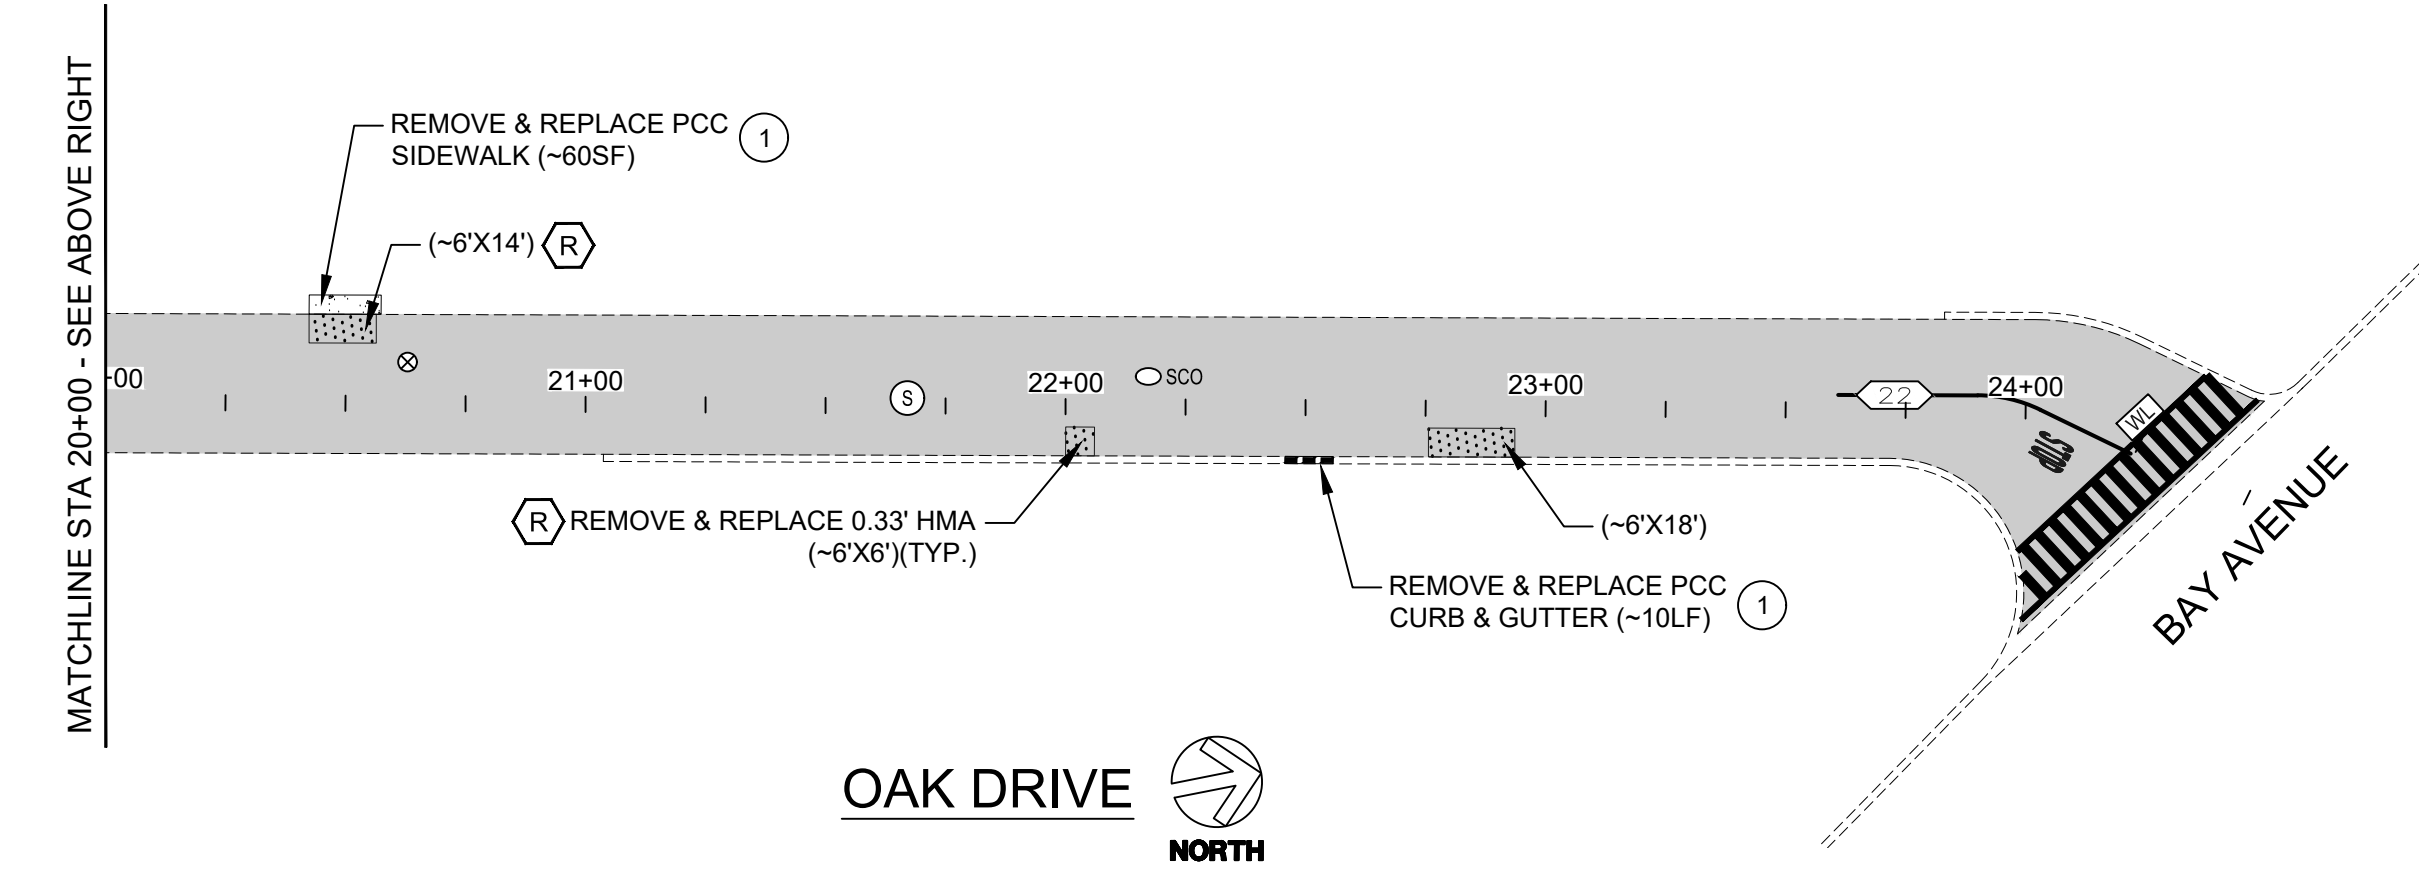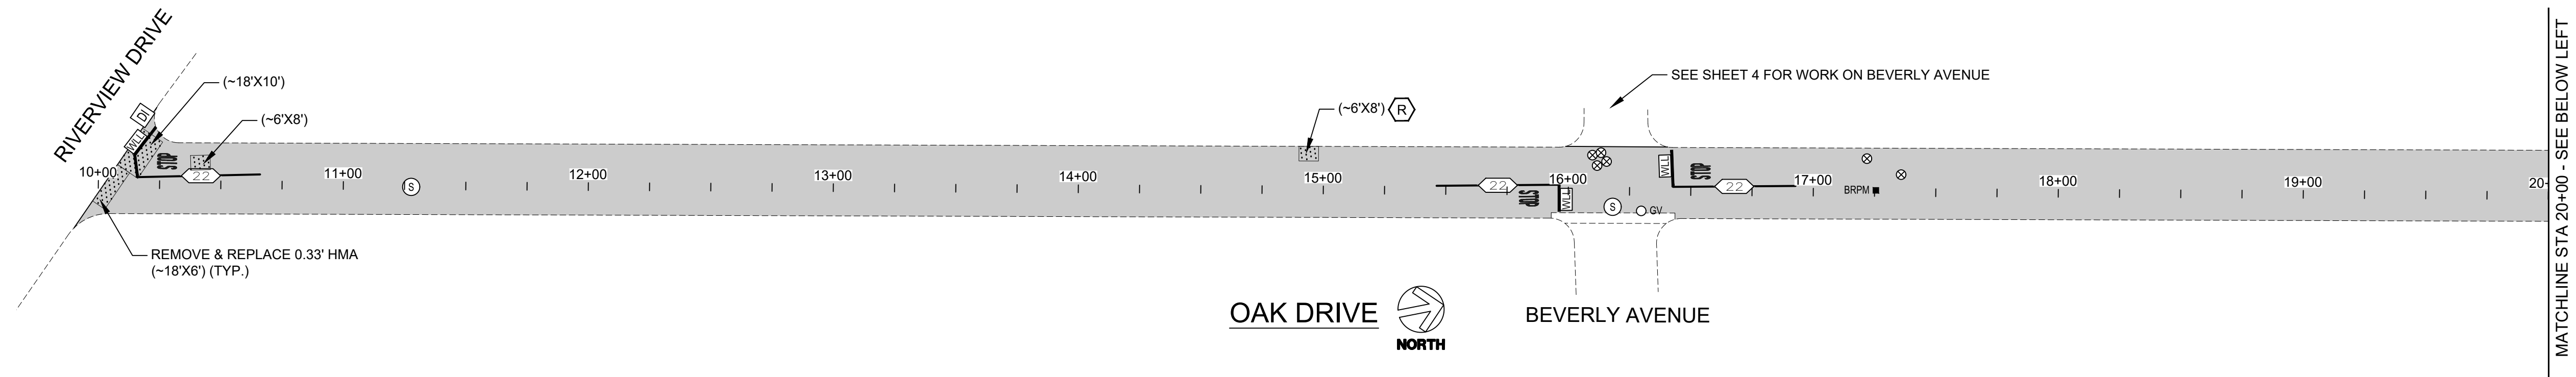

LADDER CROSSWALK DETAIL
NTS


LEGEND

- REMOVE & REPLACE 0.33' HMA
- CRACK SEAL & SLURRY SEAL (TYPE II)
- REMOVE & REPLACE PCC SIDEWALK
- REMOVE & REPLACE PCC CURB & GUTTER
- PRUNE & REMOVE TREE ROOTS
- SANITARY SEWER MANHOLE
- WATER VALVE
- BLUE RETROREFLECTIVE PAVEMENT MARKER
- DRAIN INLET
- 12" WHITE LIMIT LINE (THERMOPLASTIC)
- WHITE LADDER CROSSWALK (THERMOPLASTIC)
- CALTRANS STRIPING DETAIL "XX"

CONSTRUCTION NOTES:

- ① REMOVE & REPLACE PCC CURB, GUTTER & SIDEWALK PER CITY OF CAPITOLA STANDARD DRAWING CAP - 003.

NOTES:
1. RECOMPACT LOOSENED MATERIAL AT SURFACE. IF CONTRACTOR DISTURBS MORE THAN 1-1/2" OF MATERIAL, SUBGRADE SHALL BE RECOMPACTED TO 95% R.C.

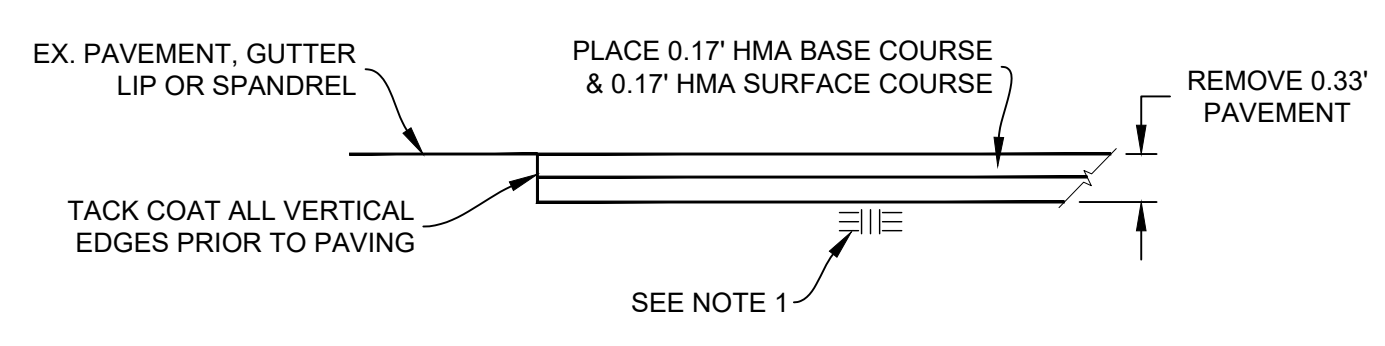

REMOVE & REPLACE 0.33' HMA
NTS

Pavement Engineering Inc.
You can ride on our reputation




Corporate Office:
3485 Sacramento Drive, Suite A
San Luis Obispo, CA 93401
805.781.2265

CITY OF CAPITOLA
2025 PAVEMENT MAINTENANCE PROJECT
OAK DRIVE



DRAWN BY: **CM**
PROJECT NUMBER: **230180-01**
SCALE: **1" = 40'**
VERIFY SCALE
BAR REPRESENTS
1" ON ORIGINAL
DATE: **FEBRUARY 2025**
SHEET NUMBER:

P:\R\Z\SHAREDR\DRIVEACTIVE PROJECTS\CAPITOLA CITY OF\230180\TASK 01\DRAWINGS\230180\01_SITED01_RIVERVIEW AVENUE_BASE MAPS.DWG Per Date: 2/20/2025 11:47 AM

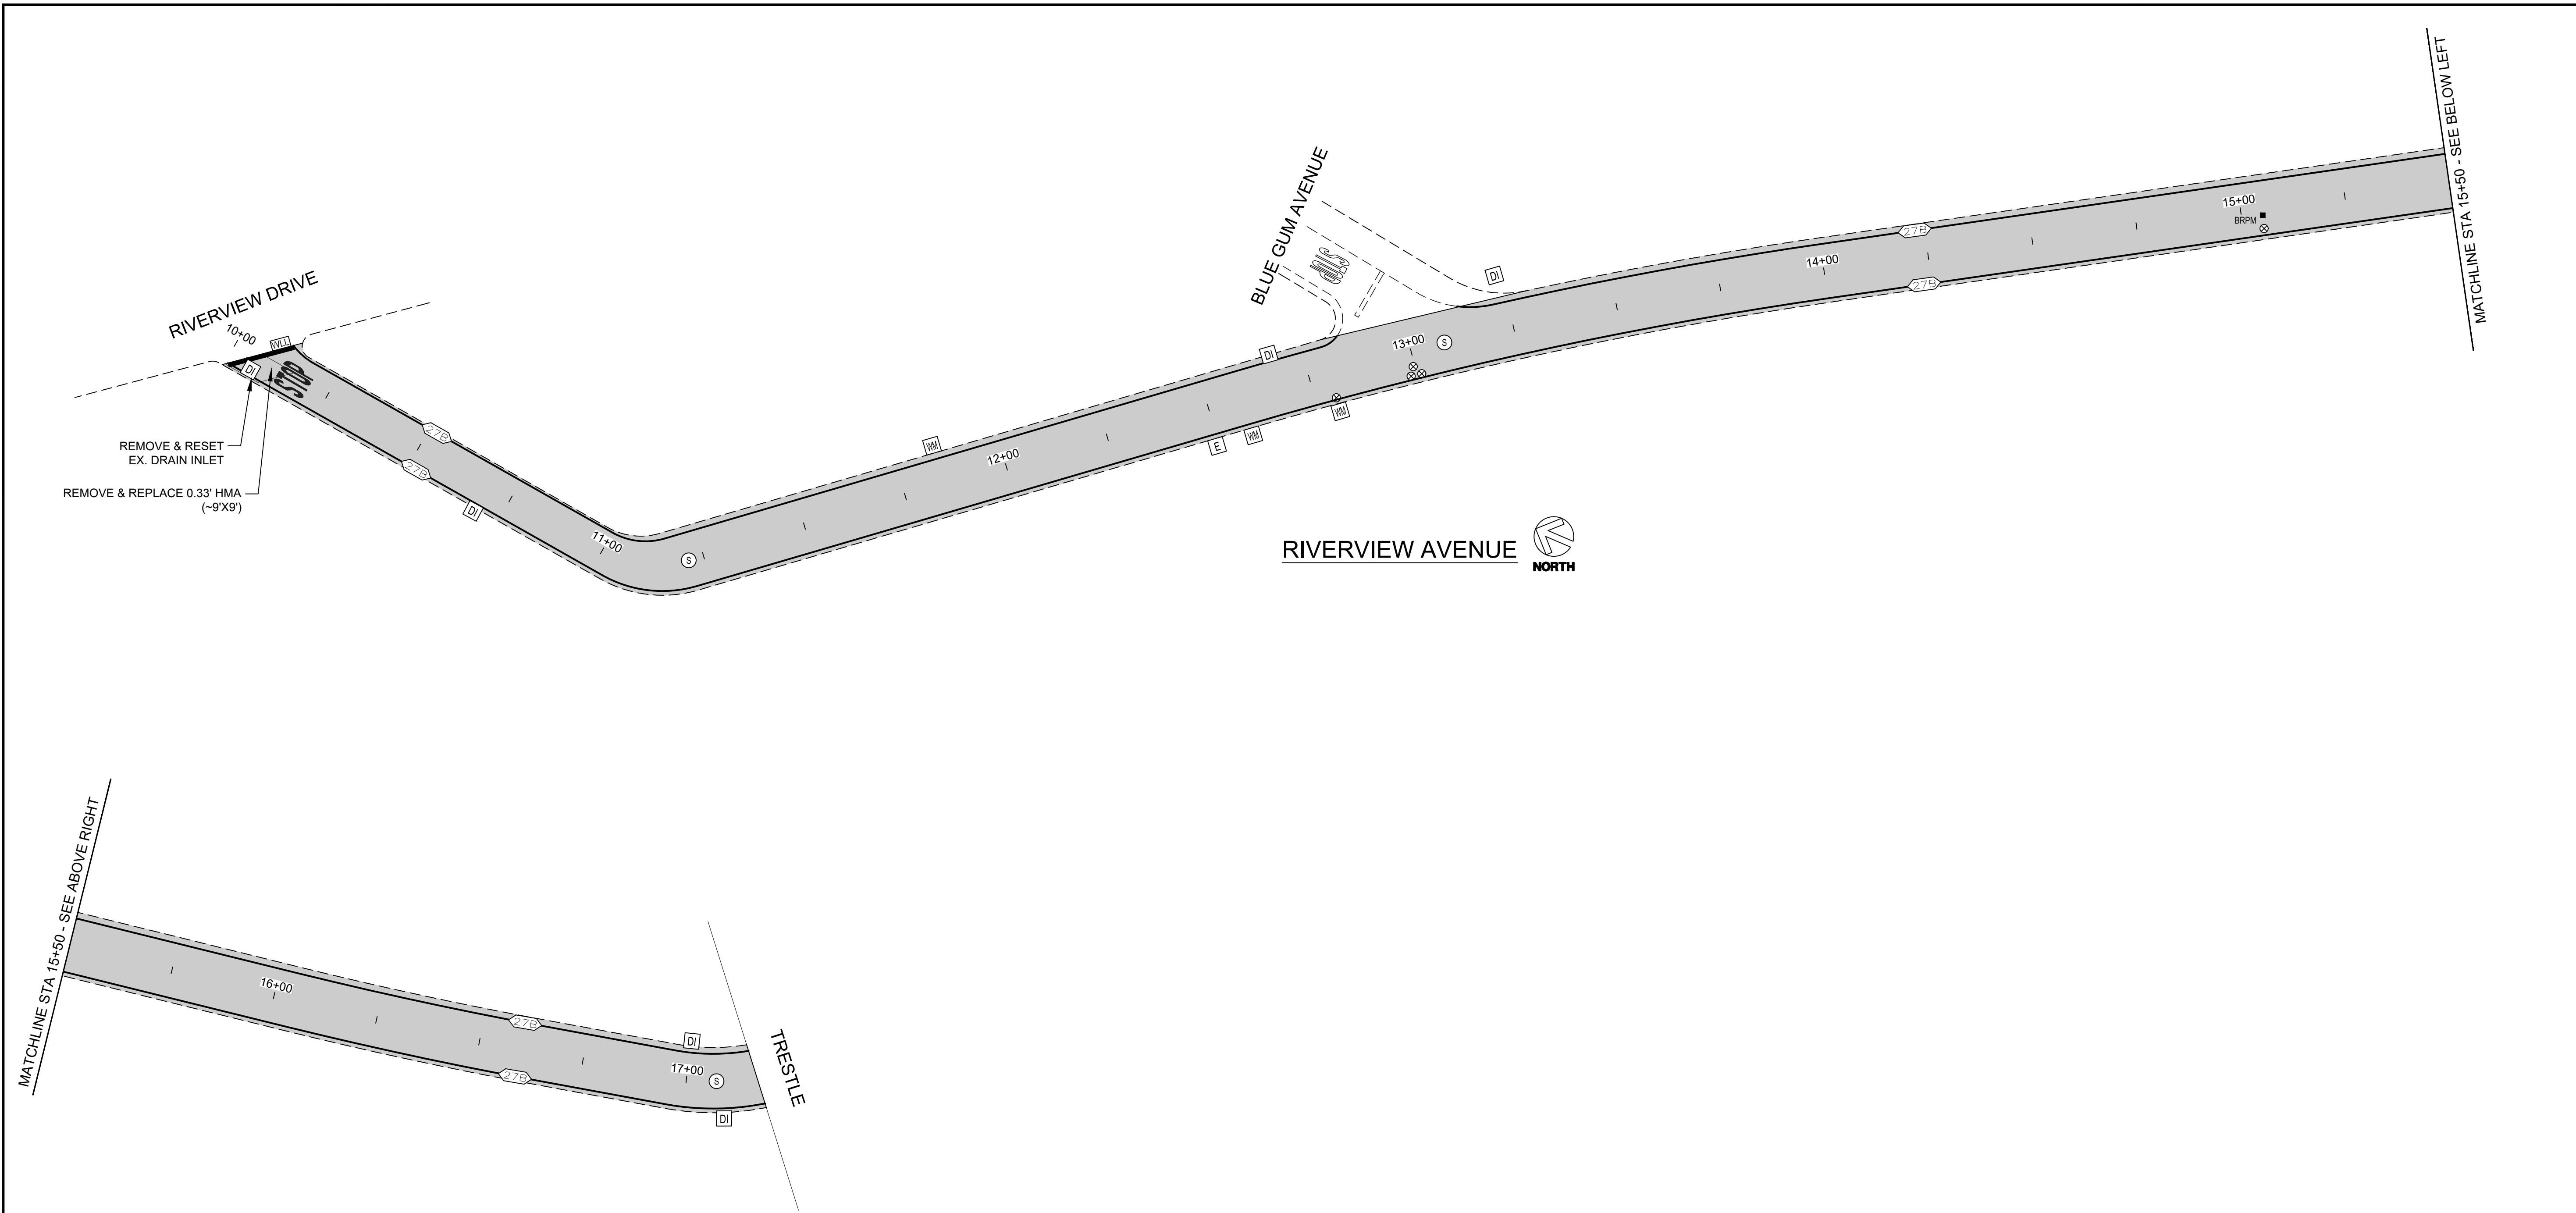


RIVERVIEW AVENUE

LEGEND


- REMOVE & REPLACE 0.33' HMA
- CRACK SEAL & SLURRY SEAL (TYPE II)
- SANITARY SEWER MANHOLE
- WATER VALVE
- FIRE HYDRANT (EX.)
- BLUE RETROREFLECTIVE PAVEMENT MARKER
- DRAIN INLET
- WATER METER
- CALTRANS STRIPING DETAIL "XX"
- 12" WHITE LIMIT LINE (THERMOPLASTIC)

NOTES:
 1. RECOMPACT LOOSENED MATERIAL AT SURFACE. IF CONTRACTOR DISTURBS MORE THAN 1-1/2" OF MATERIAL, SUBGRADE SHALL BE RECOMPACTED TO 95% R.C.

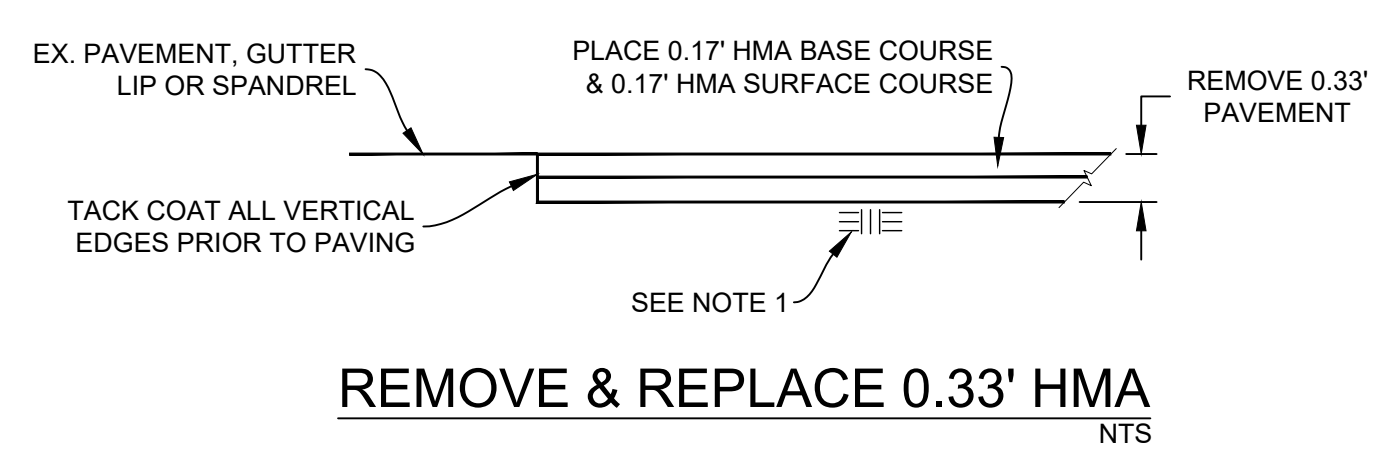

REMOVE & REPLACE 0.33' HMA
 NTS

Pavement Engineering Inc.
 You can ride on our reputation
 Corporate Office:
 3485 Sacramento Drive, Suite A
 San Luis Obispo, CA 93401
 805.781.2265



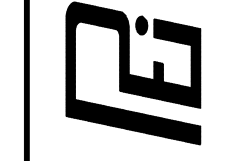


CITY OF CAPITOLA
 2025 PAVEMENT MAINTENANCE PROJECT
RIVERVIEW AVENUE



DRAWN BY: **CM**
 PROJECT NUMBER: **230180-01**
 SCALE: **1" = 20'**
 VERIFY SCALE
 BAR REPRESENTS
 1" ON ORIGINAL
 DATE: **FEBRUARY 2025**
 SHEET NUMBER:

P:\R\Z\SHARED\DRIVE\ACTIVE PROJECTS\CAPITOLA CITY OF 230180\TASK 01\DRAWINGS\230180\01_SITING\ROSEDALE AVENUE_BASE MAPS.DWG Plotted: 2/20/2025 11:47 AM

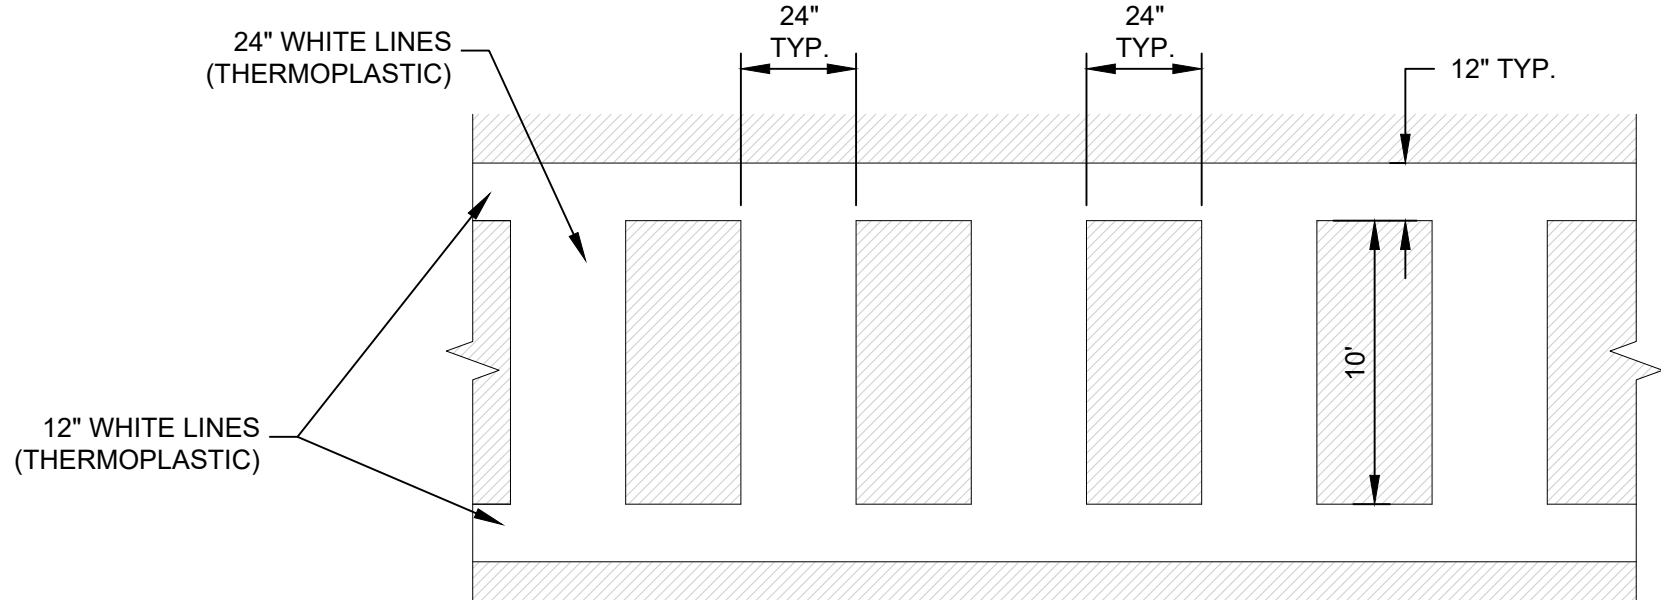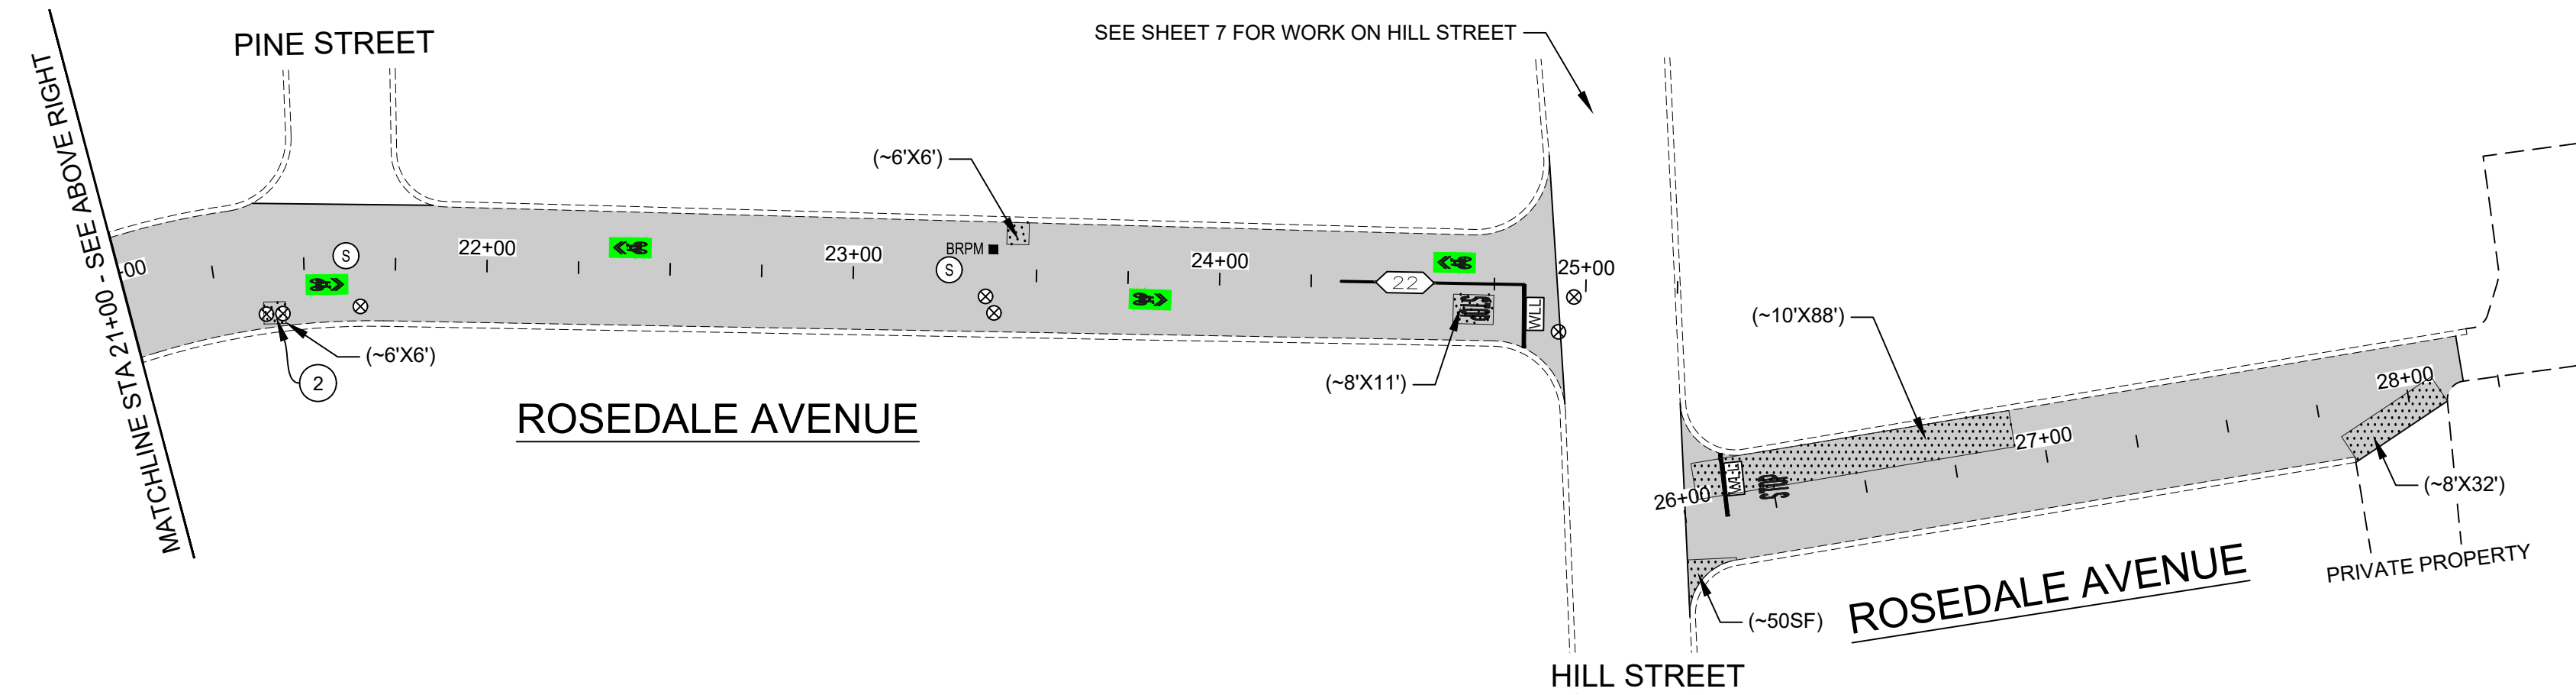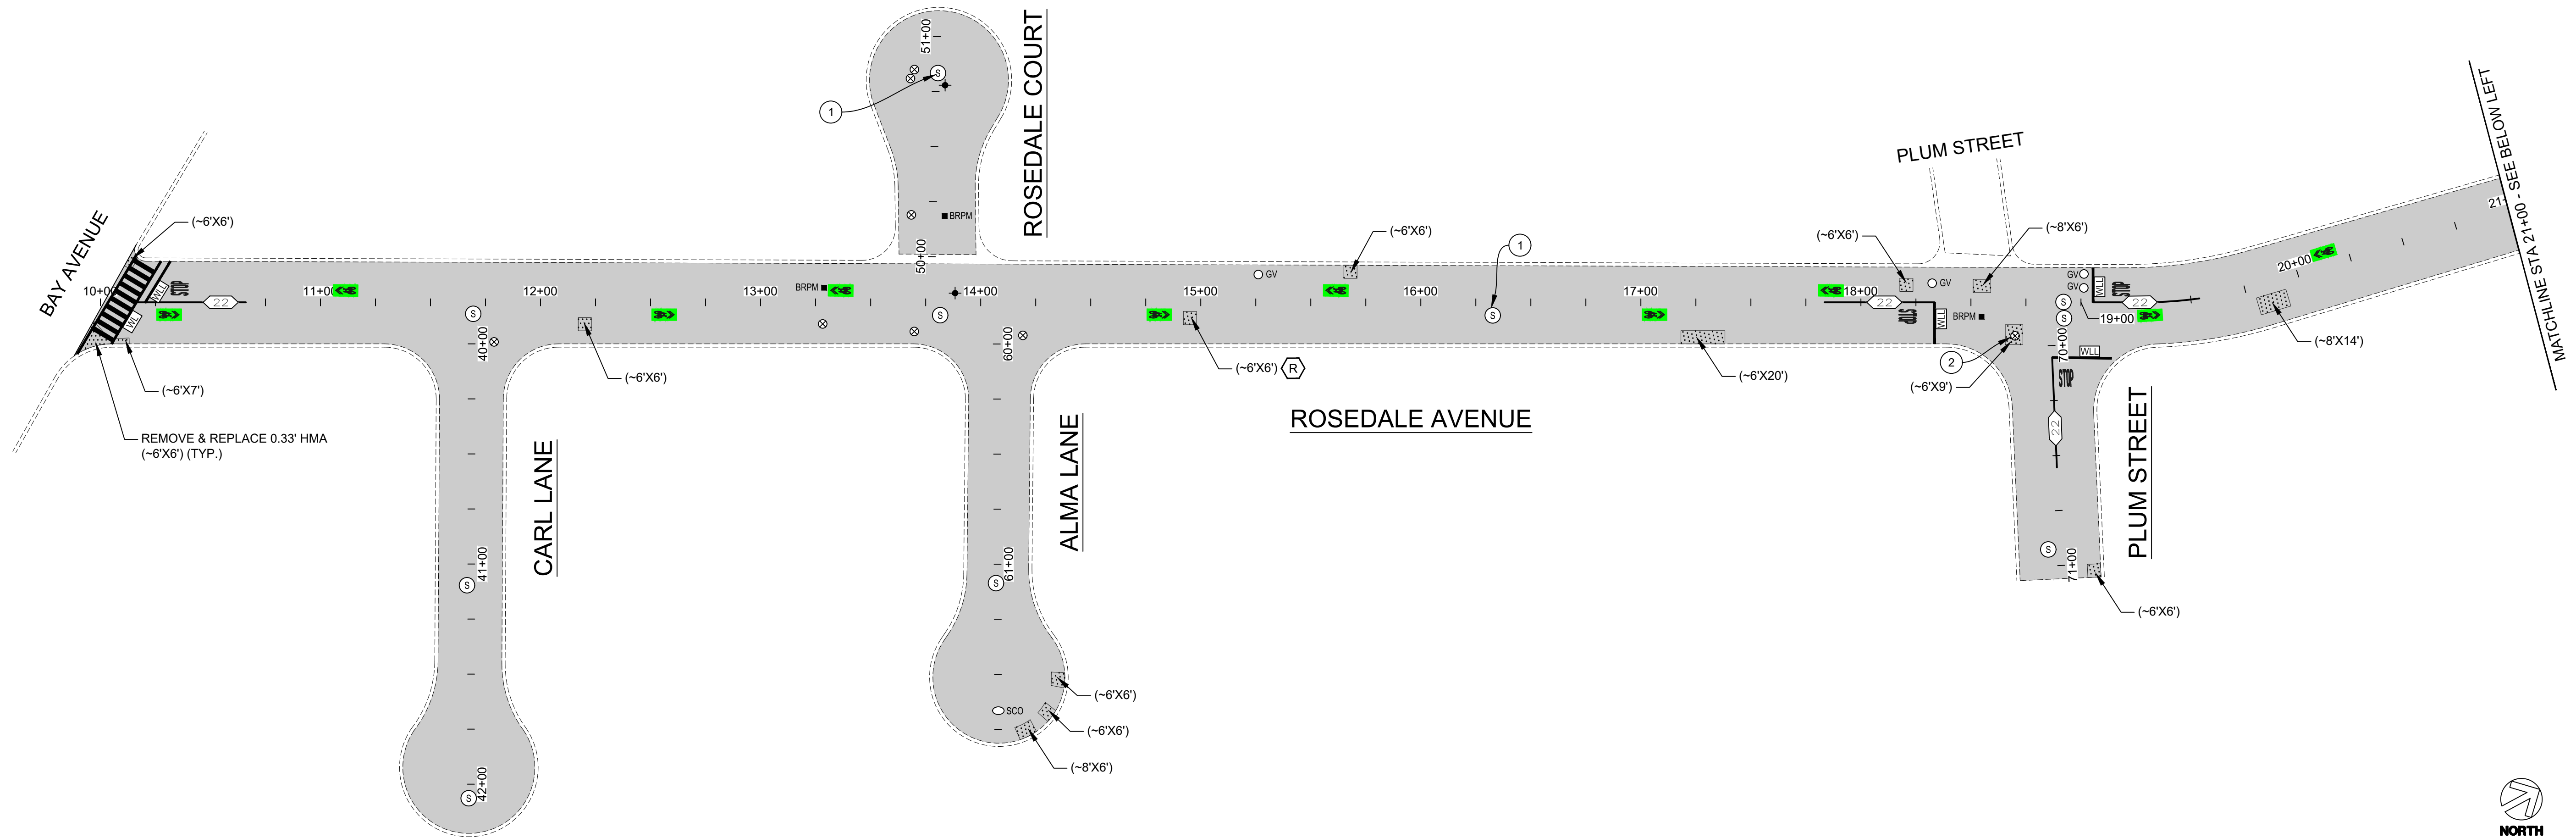


LADDER CROSSWALK DETAIL
NTS

CONSTRUCTION NOTES:


- 1 RESET CONCRETE COLLAR AROUND UTILITY COVER.
- 2 LOWER UTILITY COVER PRIOR TO COLD PLANE.

LEGEND

	REMOVE & REPLACE 0.33' HMA
	CRACK SEAL & SLURRY SEAL (TYPE II)
	PRUNE & REMOVE TREE ROOTS
	SANITARY SEWER MANHOLE
	WATER VALVE
	GAS VALVE
	SURVEY MONUMENT
	BLUE RETROREFLECTIVE PAVEMENT MARKER
	12" WHITE LIMIT LINE (THERMOPLASTIC)
	WHITE LADDER CROSSWALK (THERMOPLASTIC)
	CALTRANS STRIPING DETAIL "XX"

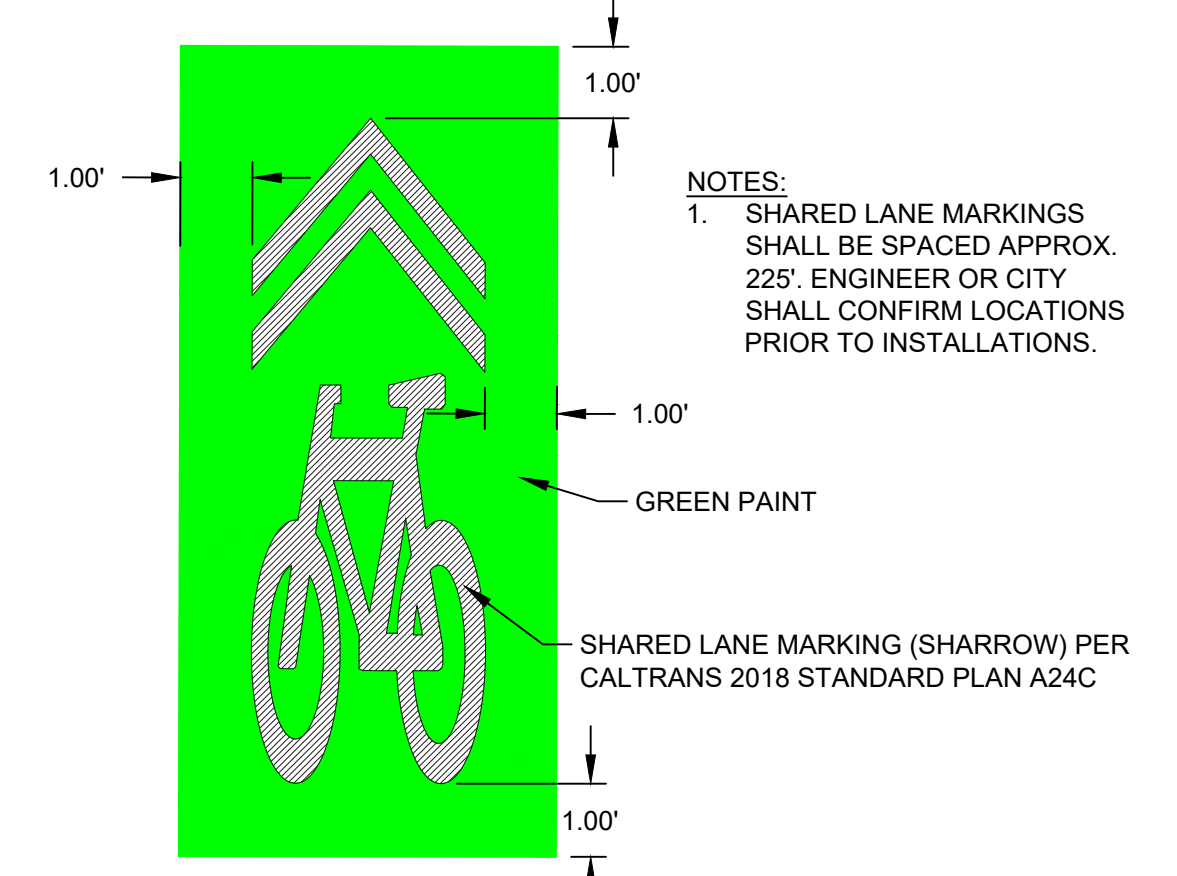


SHARED LANE MARKING GREEN PAINT DETAIL
NTS

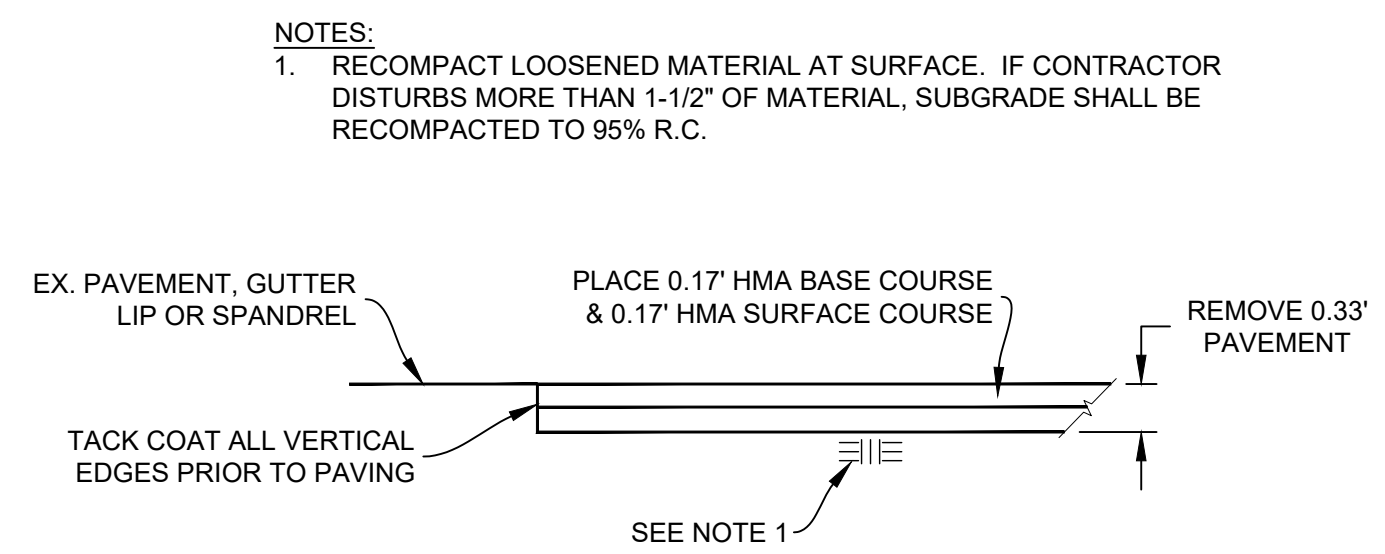

REMOVE & REPLACE 0.33' HMA
NTS

Pavement Engineering Inc.
 You can ride on our reputation
 Corporate Office:
 3485 Sacramento Drive, Suite A
 San Luis Obispo, CA 93401
 805.781.2265

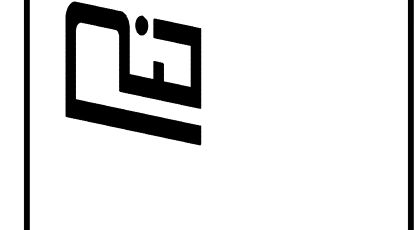


CITY OF CAPITOLA
2025 PAVEMENT MAINTENANCE PROJECT
ROSEDALE AVENUE, CARL LANE, ROSEDALE COURT,
ALMA LANE, & PLUM STREET









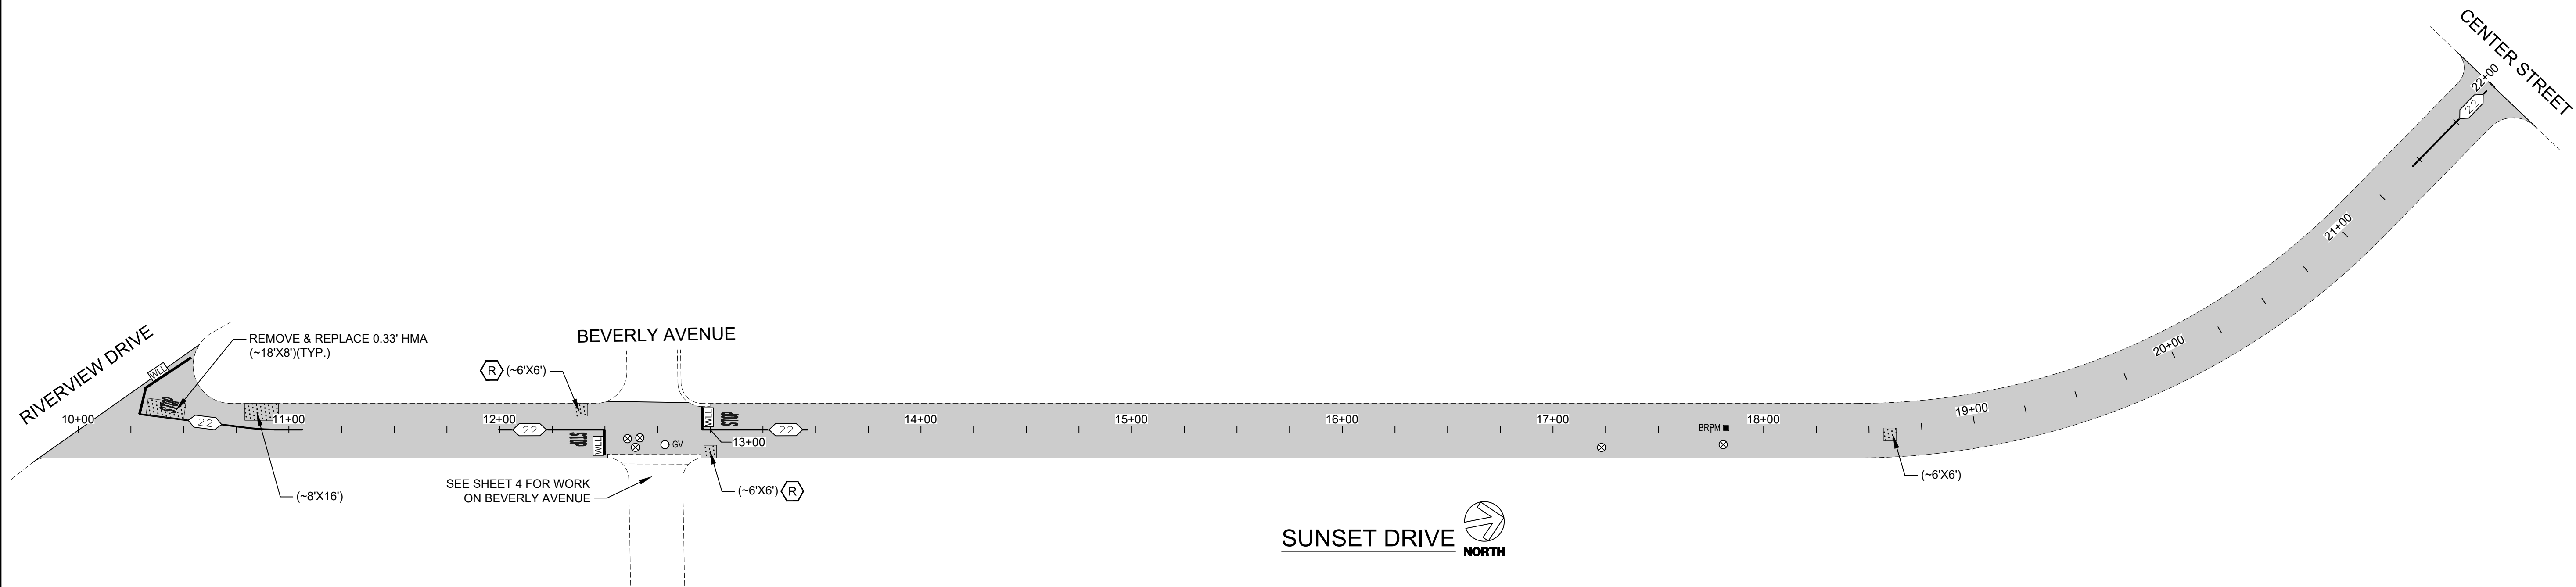


DRAWN BY: **CM**
 PROJECT NUMBER: **230180-01**
 SCALE: **1" = 40'**
 VERIFY SCALE
 BAR REPRESENTS
 1" ON ORIGINAL
 DATE: **FEBRUARY 2025**
 SHEET NUMBER:


P:\IN\Z\SHARED\DRIVE\ACTIVE PROJECTS\CAPITOLA CITY OF 230180\TASK 01\DRAWINGS\230180\01_SITED01_SUNSET DRIVE_BASE MAPS.DWG Plt Date: 2/20/2025 11:47 AM

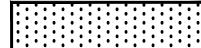

LEGEND

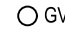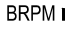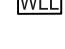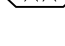-  REMOVE & REPLACE 0.33' HMA
-  CRACK SEAL & SLURRY SEAL (TYPE II)
-  PRUNE & REMOVE TREE ROOTS
-  SANITARY SEWER MANHOLE
-  WATER VALVE
-  GAS VALVE
-  BLUE RETROREFLECTIVE PAVEMENT MARKER
-  12" WHITE LIMIT LINE (THERMOPLASTIC)
-  CALTRANS STRIPING DETAIL "XX"

NOTES:
 1. RECOMPACT LOOSENED MATERIAL AT SURFACE. IF CONTRACTOR DISTURBS MORE THAN 1-1/2" OF MATERIAL, SUBGRADE SHALL BE RECOMPACTED TO 95% R.C.

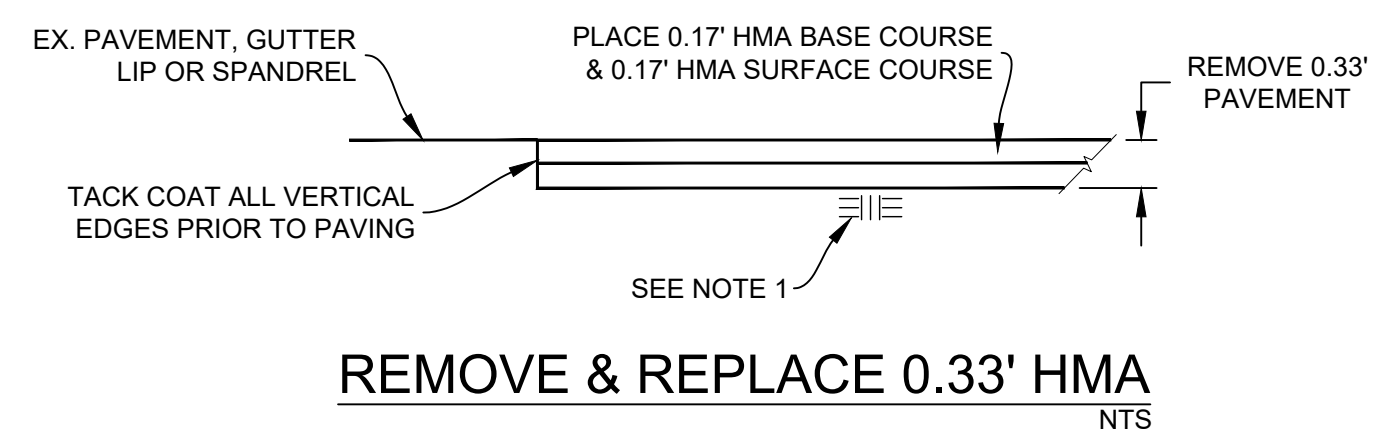


Pavement Engineering Inc.
 You can ride on our reputation
 Corporate Office:
 3485 Sacramento Drive, Suite A
 San Luis Obispo, CA 93401
 805.781.2265

CITY OF CAPITOLA
 2025 PAVEMENT MAINTENANCE PROJECT
SUNSET DRIVE




DRAWN BY: **CM**
 PROJECT NUMBER: **230180-01**
 SCALE: **1" = 40'**
 VERIFY SCALE
 BAR REPRESENTS
 1" ON ORIGINAL
 DATE: **FEBRUARY 2025**
 SHEET NUMBER:

P:\R\Z\SHARED\DRIVE\ACTIVE PROJECTS\CAPITOLA CITY OF 230180\TASK 01\DRAWINGS\230180\01_SITED01_TERRACE WAY_BASE MAPS.DWG Plot Date: 2/20/2025 11:47 AM

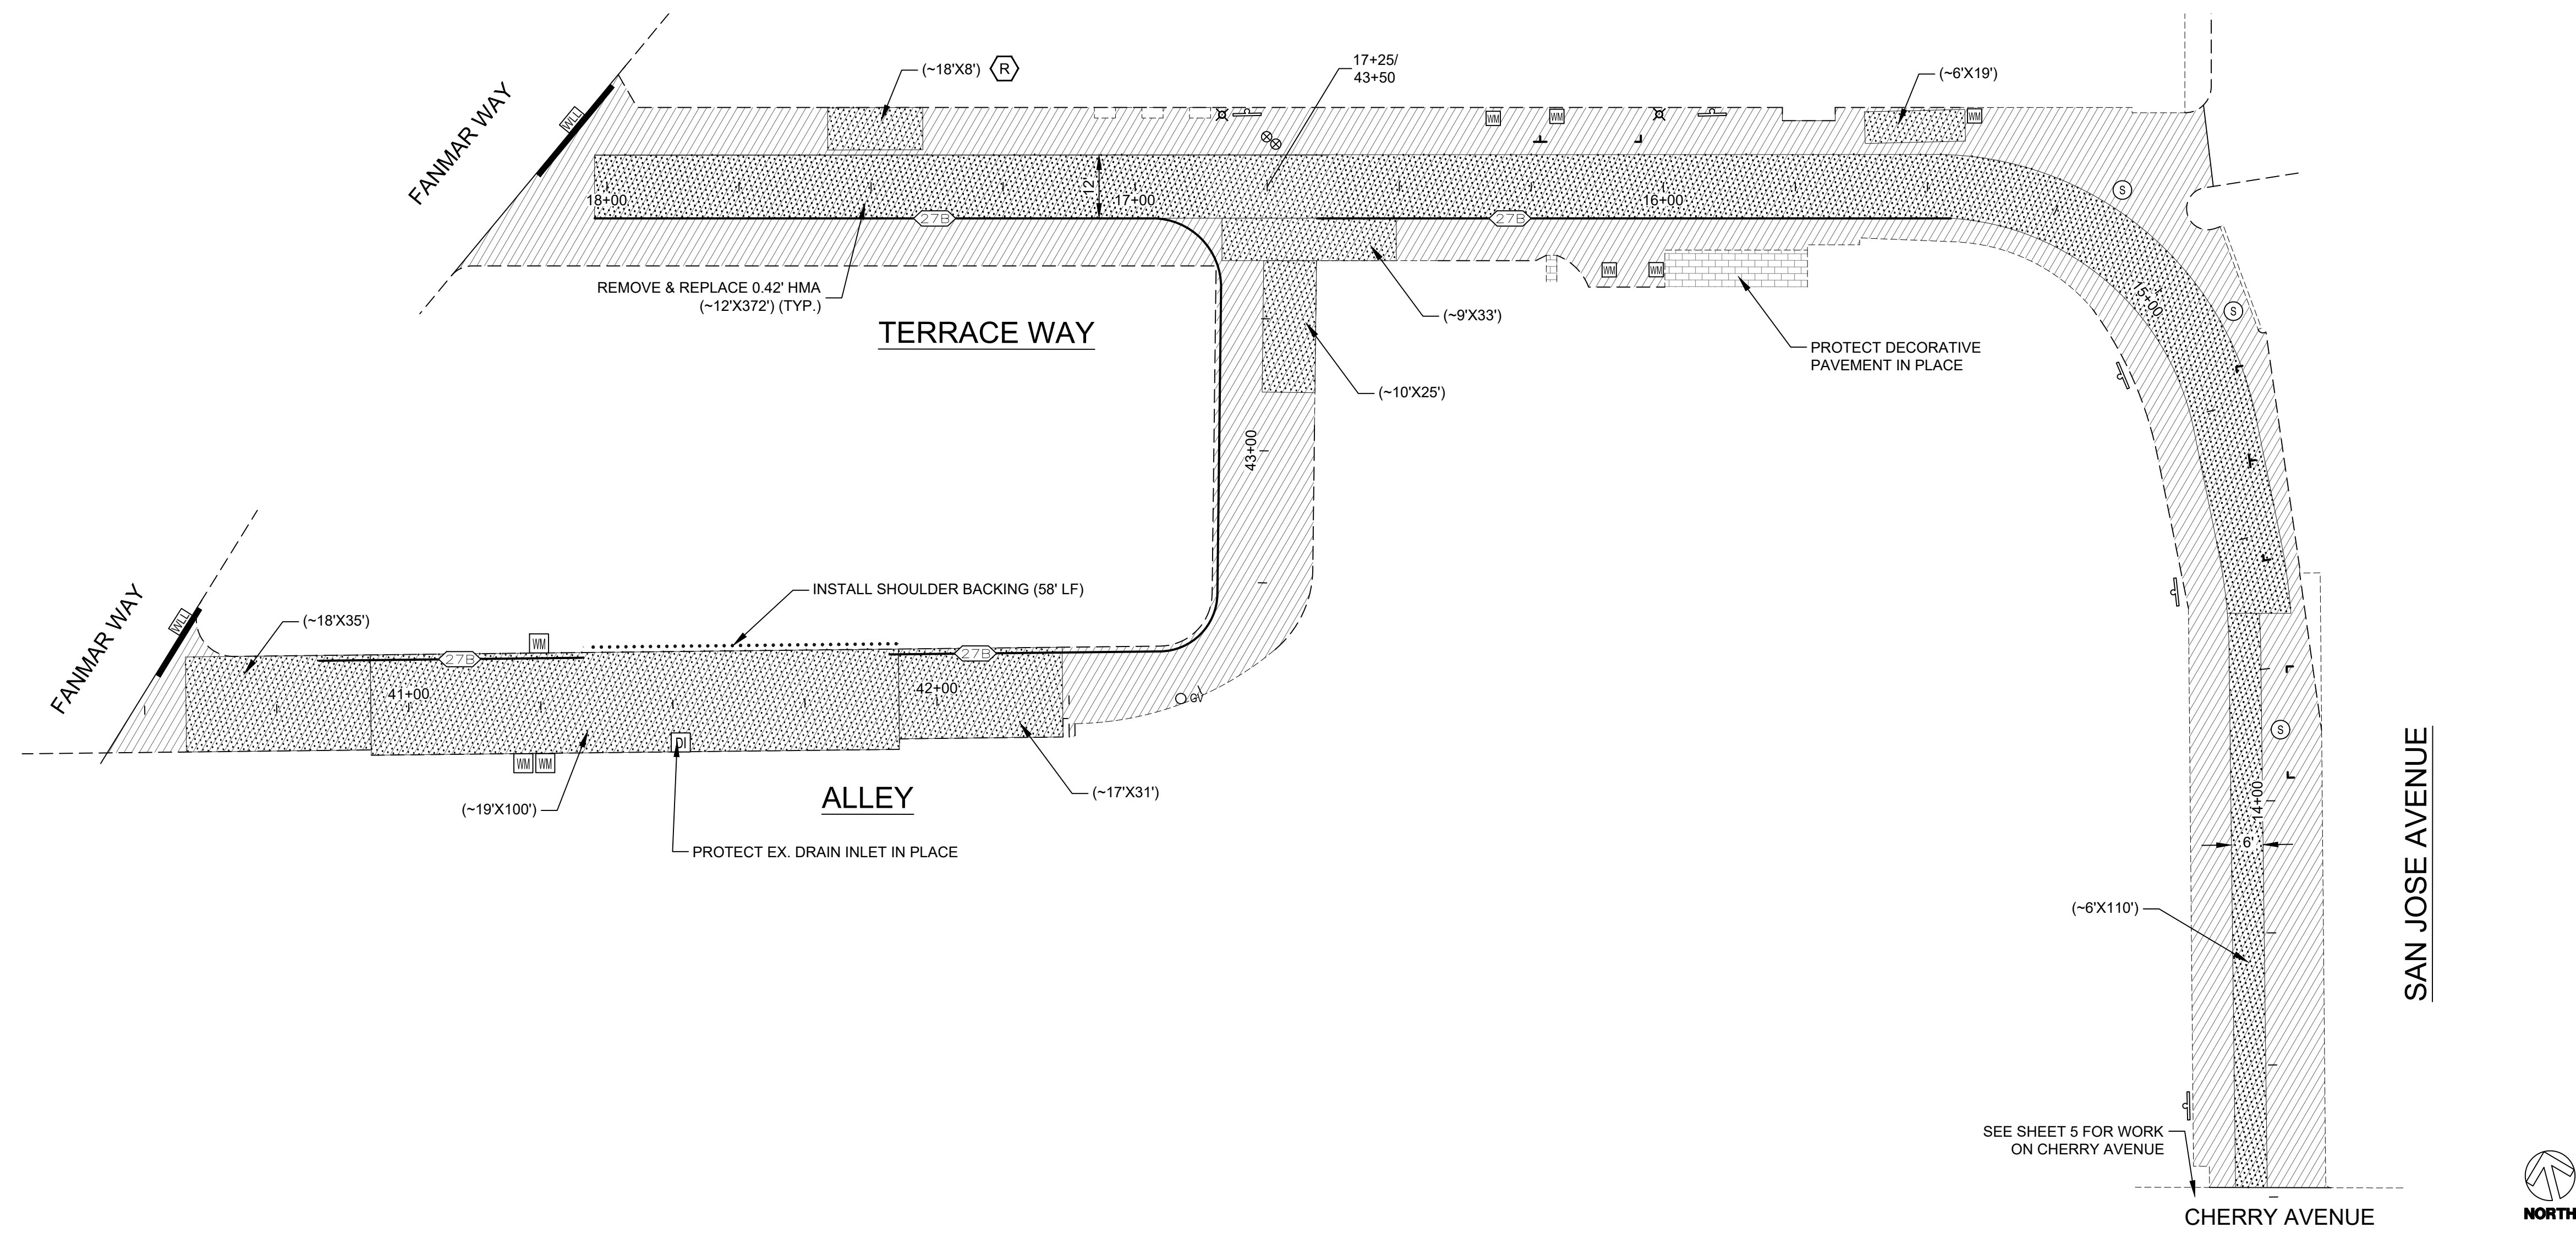


LEGEND

- REMOVE & REPLACE 0.42' HMA
- CAPE SEAL
- DECORATIVE PAVEMENT (EX.)
- INSTALL SHOULDER BACKING
- PRUNE & REMOVE TREE ROOTS
- SANITARY SEWER MANHOLE
- SEWER CLEANOUT (EX.)
- WATER VALVE
- DRAIN INLET
- WATER METER
- LIGHT STANDARD (EX.)
- SURVEY MONUMENT
- GAS VALVE
- CALTRANS STRIPING DETAIL "XX"
- 12" WHITE LIMIT LINE (THERMOPLASTIC)

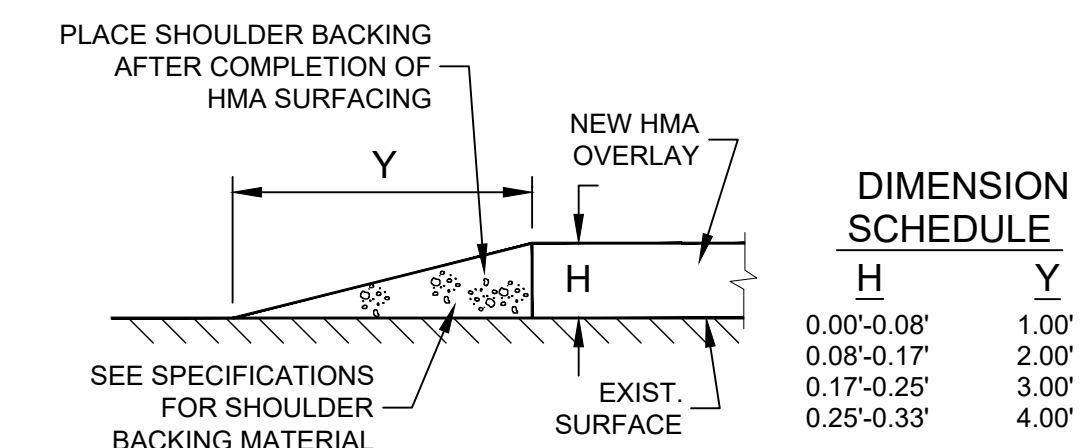


SHOULDER BACKING DETAIL
NTS

- NOTES:**
- RECOMPACT LOOSENED MATERIAL AT SURFACE. IF CONTRACTOR DISTURBS MORE THAN 1-1/2" OF MATERIAL, SUBGRADE SHALL BE RECOMPACTED TO 95% R.C.
 - HMA MAY BE REPLACED IN A SINGLE 0.33' LIFT IF REPAIR IS LOCATED UNDER AN OVERLAY.

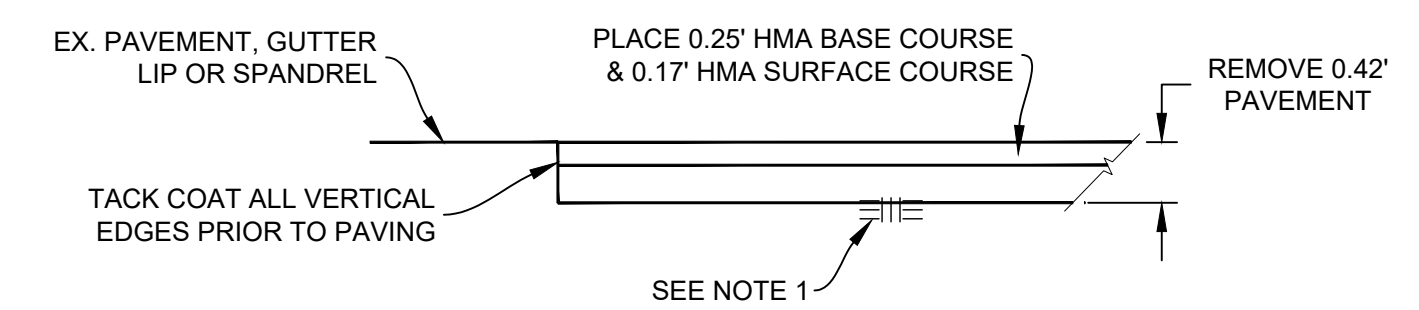

REMOVE & REPLACE 0.42' HMA
NTS

Pavement Engineering Inc.
You can ride on our reputation

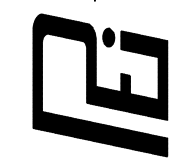

Corporate Office:
3485 Sacramento Drive, Suite A
San Luis Obispo, CA 93401
805.781.2265

CITY OF CAPITOLA

2025 PAVEMENT MAINTENANCE PROJECT

TERRACE WAY / ALLEY / SAN JOSE AVENUE



DRAWN BY: **CM**

PROJECT NUMBER: **230180-01**


SCALE: **1" = 20'**

VERIFY SCALE
BAR REPRESENTS
1" ON ORIGINAL

DATE: **FEBRUARY 2025**

SHEET NUMBER:

P:\R\Z\SHARED\DRIVE\ACTIVE PROJECTS\CAPITOLA CITY OF 230180\TASK 01\DRAWINGS\230180-01_SITED01_REPOSA AVENUE_BASE MAPS.DWG Pk1 Dwg: 2/20/2025 11:47 AM

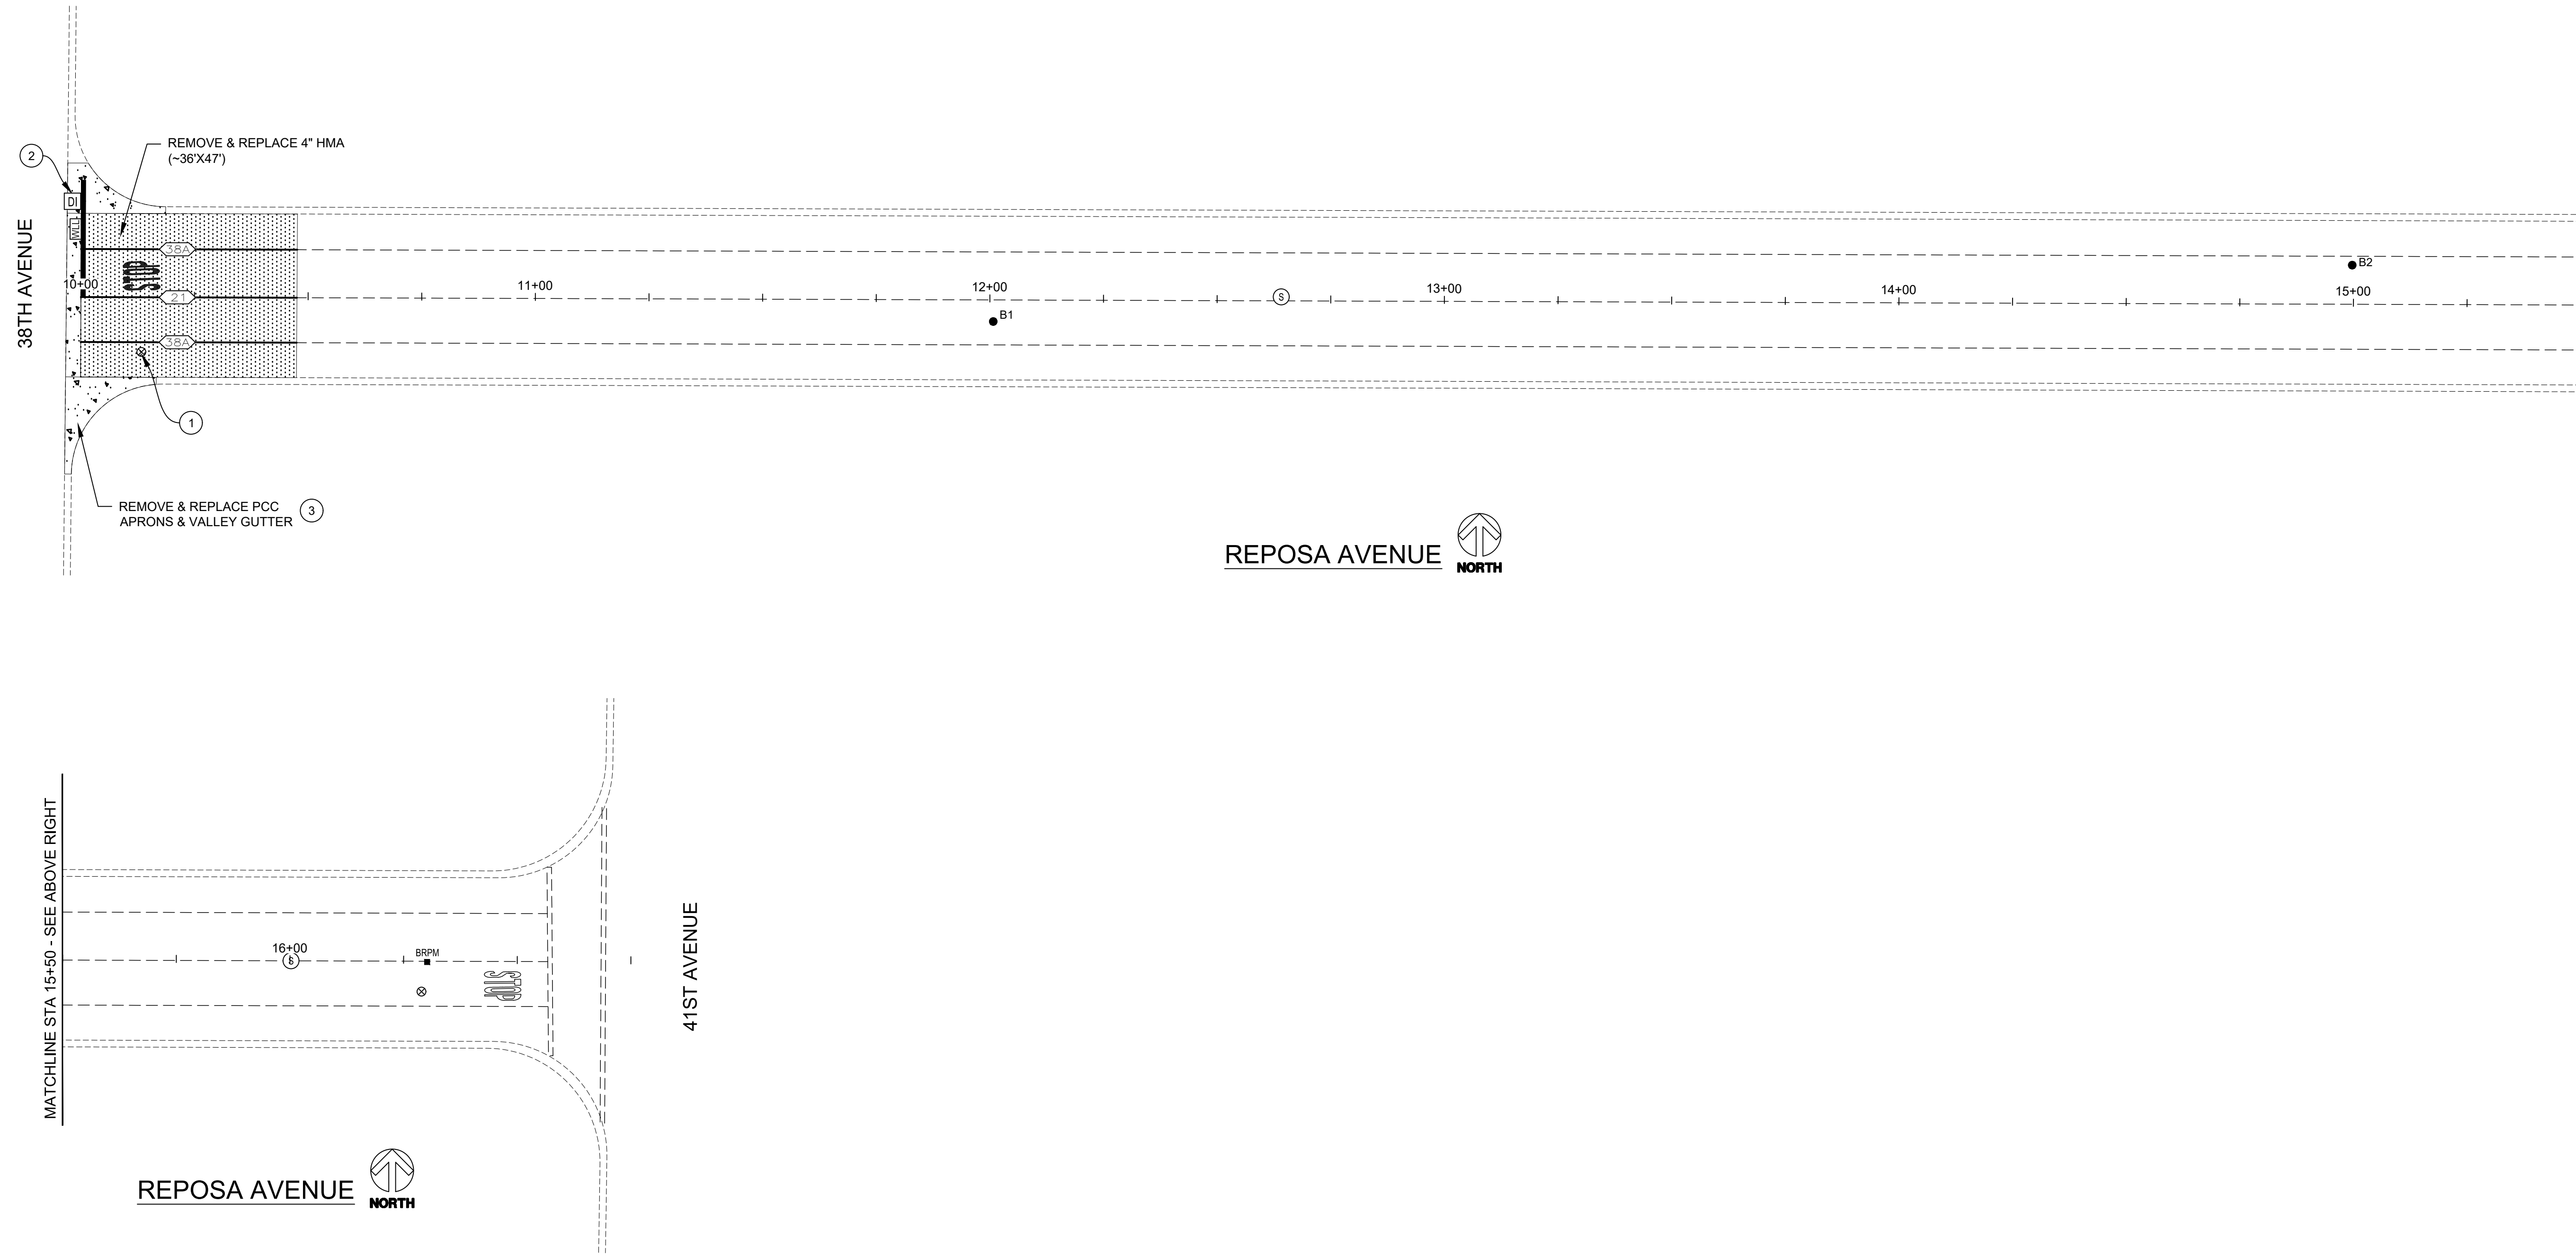

REPOSA AVENUE

REPOSA AVENUE

BORING LOG

NO.	AC	AB	R-VALUE	FABRIC (Y/N)
B1	1-1/2"	5-1/2"	-	N
B2	2"	4-1/2"	10	N

*CORING DATA IS FOR INFORMATION ONLY. EXISTING SECTION MAY VARY FROM SECTION(S) FOUND AT CORING LOCATION(S). FABRIC MAY BE PRESENT IN SECTIONS EVEN IF NOT FOUND AT CORING LOCATION(S).


CONSTRUCTION NOTES:

- ① LOWER UTILITY PRIOR TO COLD PLANE.
- ② ADJUST DRAIN INLET TO FINISH GRADE.
- ③ REMOVE & REPLACE PCC APRONS & VALLEY GUTTER PER CITY OF CAPITOLA STANDARD DRAWINGS CAP - 004 & CAP - 005.


LEGEND

- REMOVE & REPLACE 4" HMA
- REMOVE & REPLACE PCC APRONS & VALLEY GUTTER
- WATER VALVE
- SANITARY SEWER MANHOLE
- BLUE RETROREFLECTIVE PAVEMENT MARKER
- BORING LOCATION
- DRAIN INLET
- 12" WHITE LIMIT LINE (THERMO)
- CALTRANS STRIPING DETAIL "XX"

NOTES:
 1. RECOMPACT LOOSENEED MATERIAL AT SURFACE. IF CONTRACTOR DISTURBS MORE THAN 1-1/2" OF MATERIAL, SUBGRADE SHALL BE RECOMPACTED TO 95% R.C.

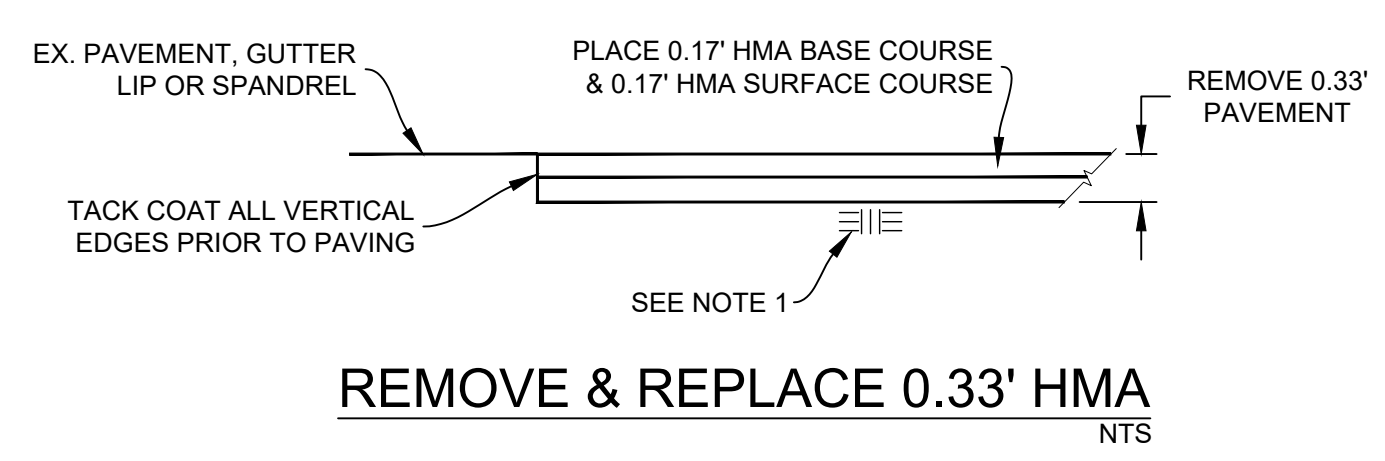

Pavement Engineering Inc.
 You can ride on our reputation
 Corporate Office:
 3485 Sacramento Drive, Suite A
 San Luis Obispo, CA 93401
 805.781.2265

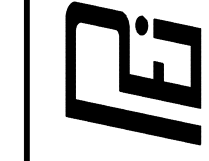

CITY OF CAPITOLA
2025 PAVEMENT MAINTENANCE PROJECT
REPOSA AVENUE



DRAWN BY: **CM**
 PROJECT NUMBER: **230180-01**
 SCALE: **1" = 20'**
 VERIFY SCALE
 BAR REPRESENTS
 1" ON ORIGINAL
 DATE: **FEBRUARY 2025**
 SHEET NUMBER: