




South Elevation (Hamlet Ave.)

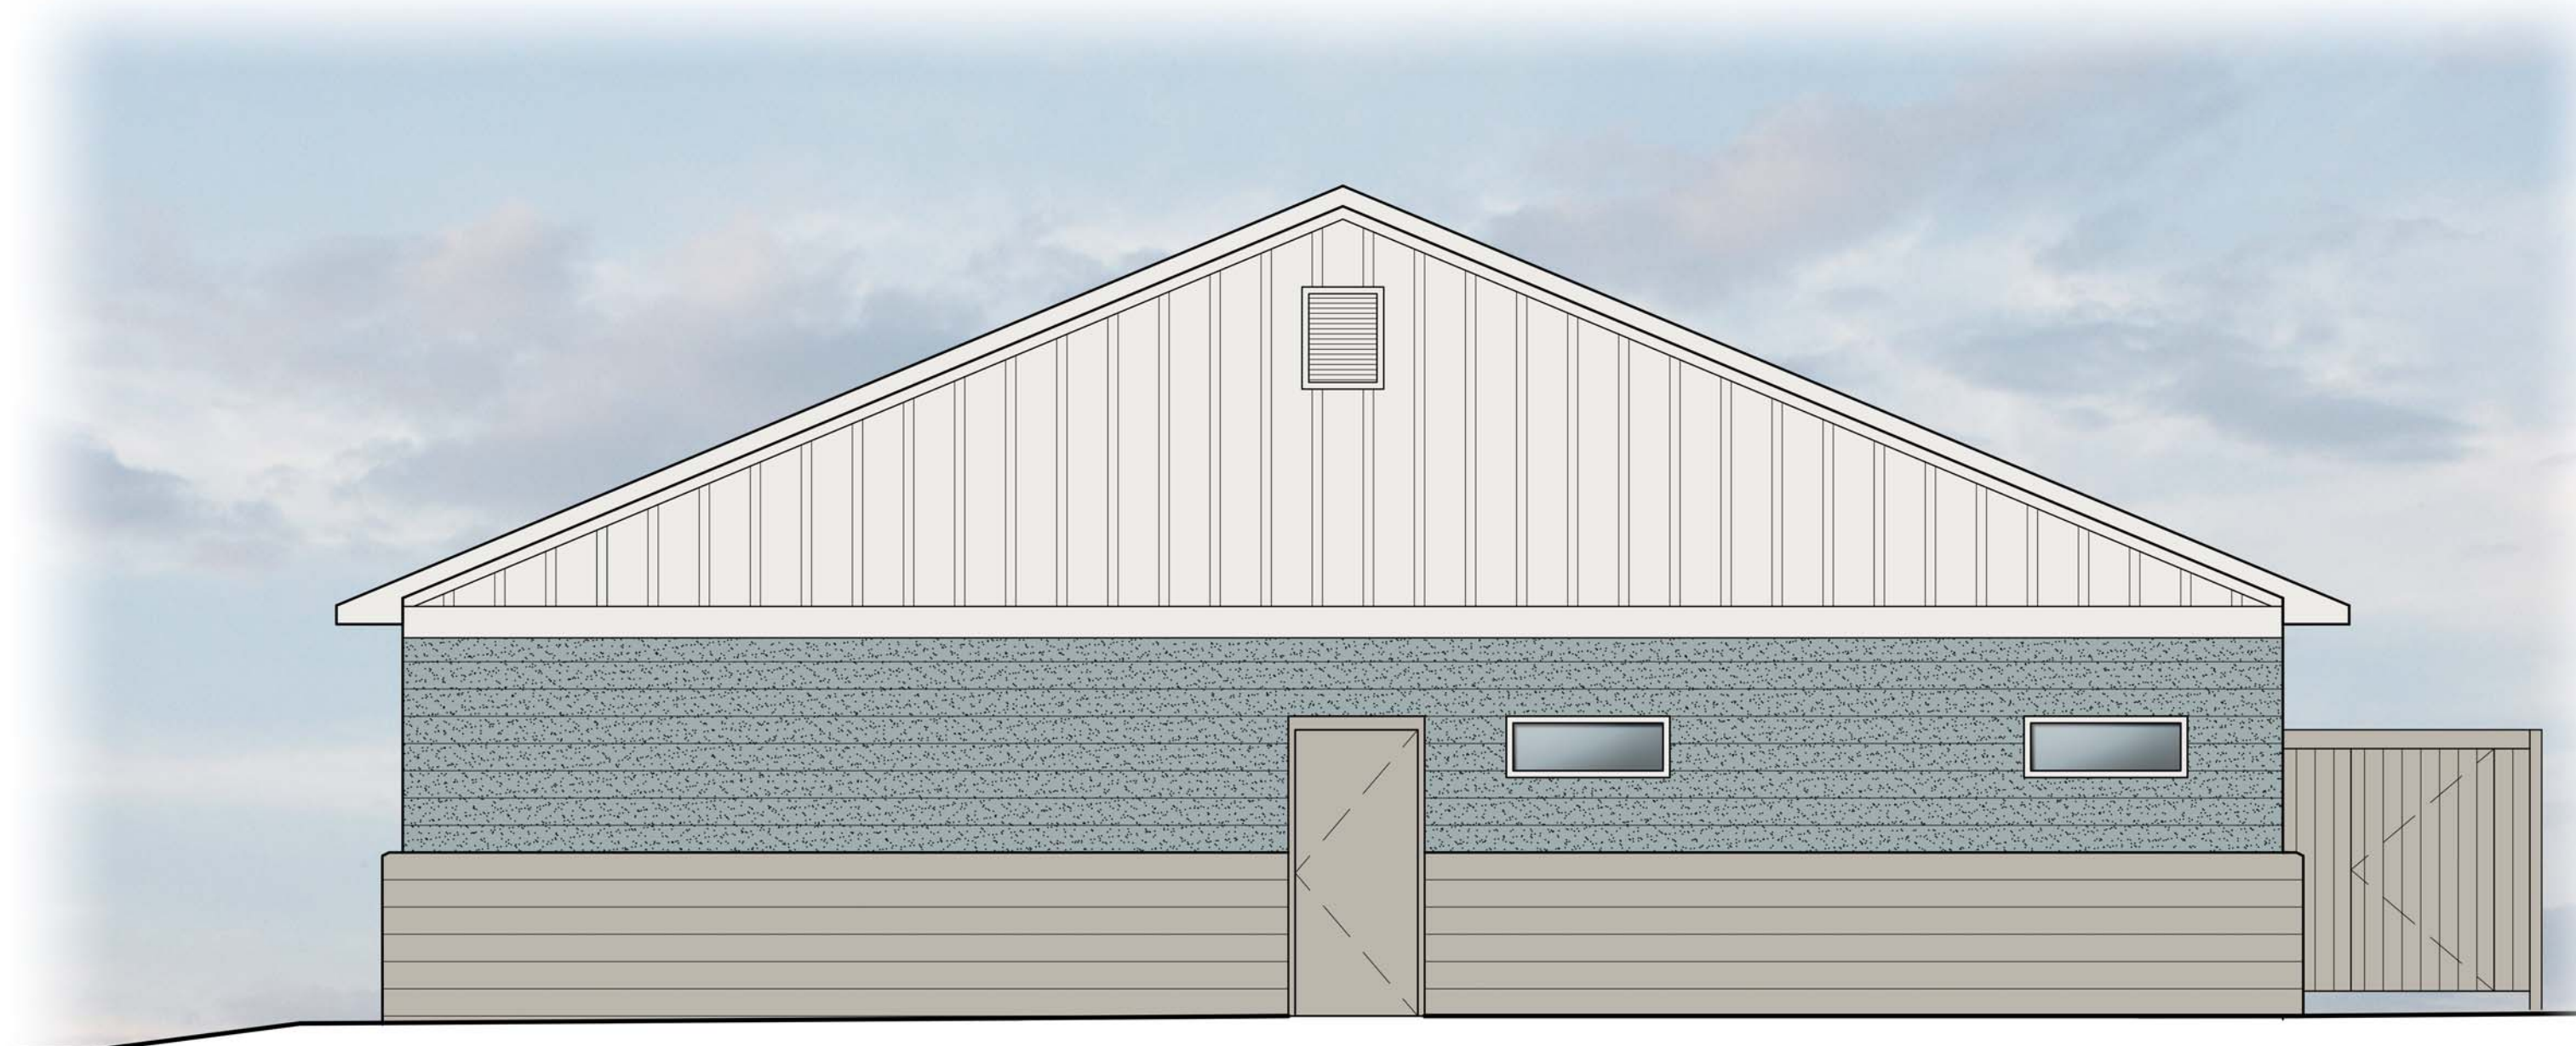

East Elevation

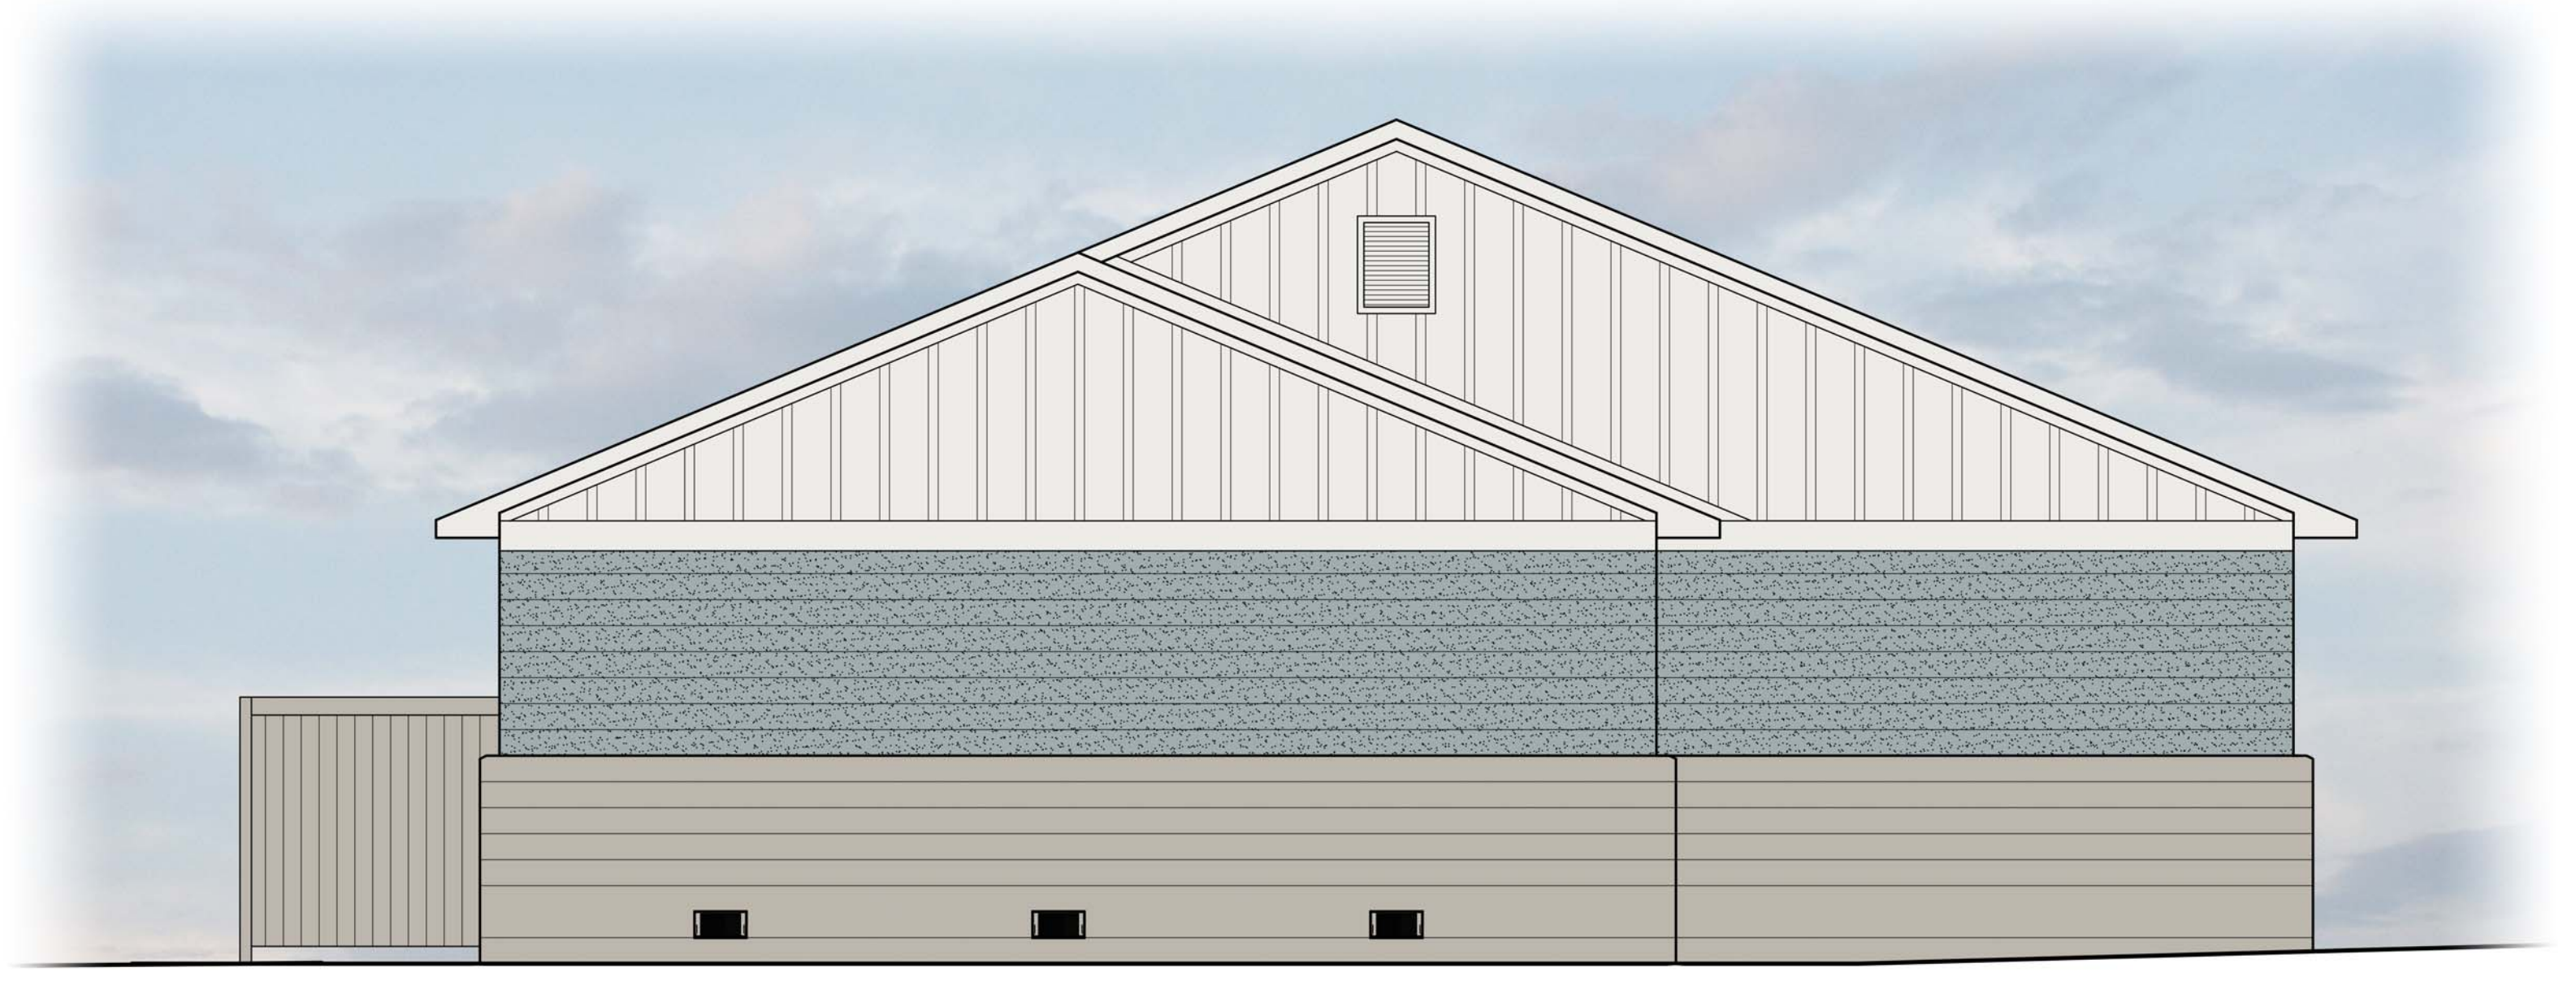




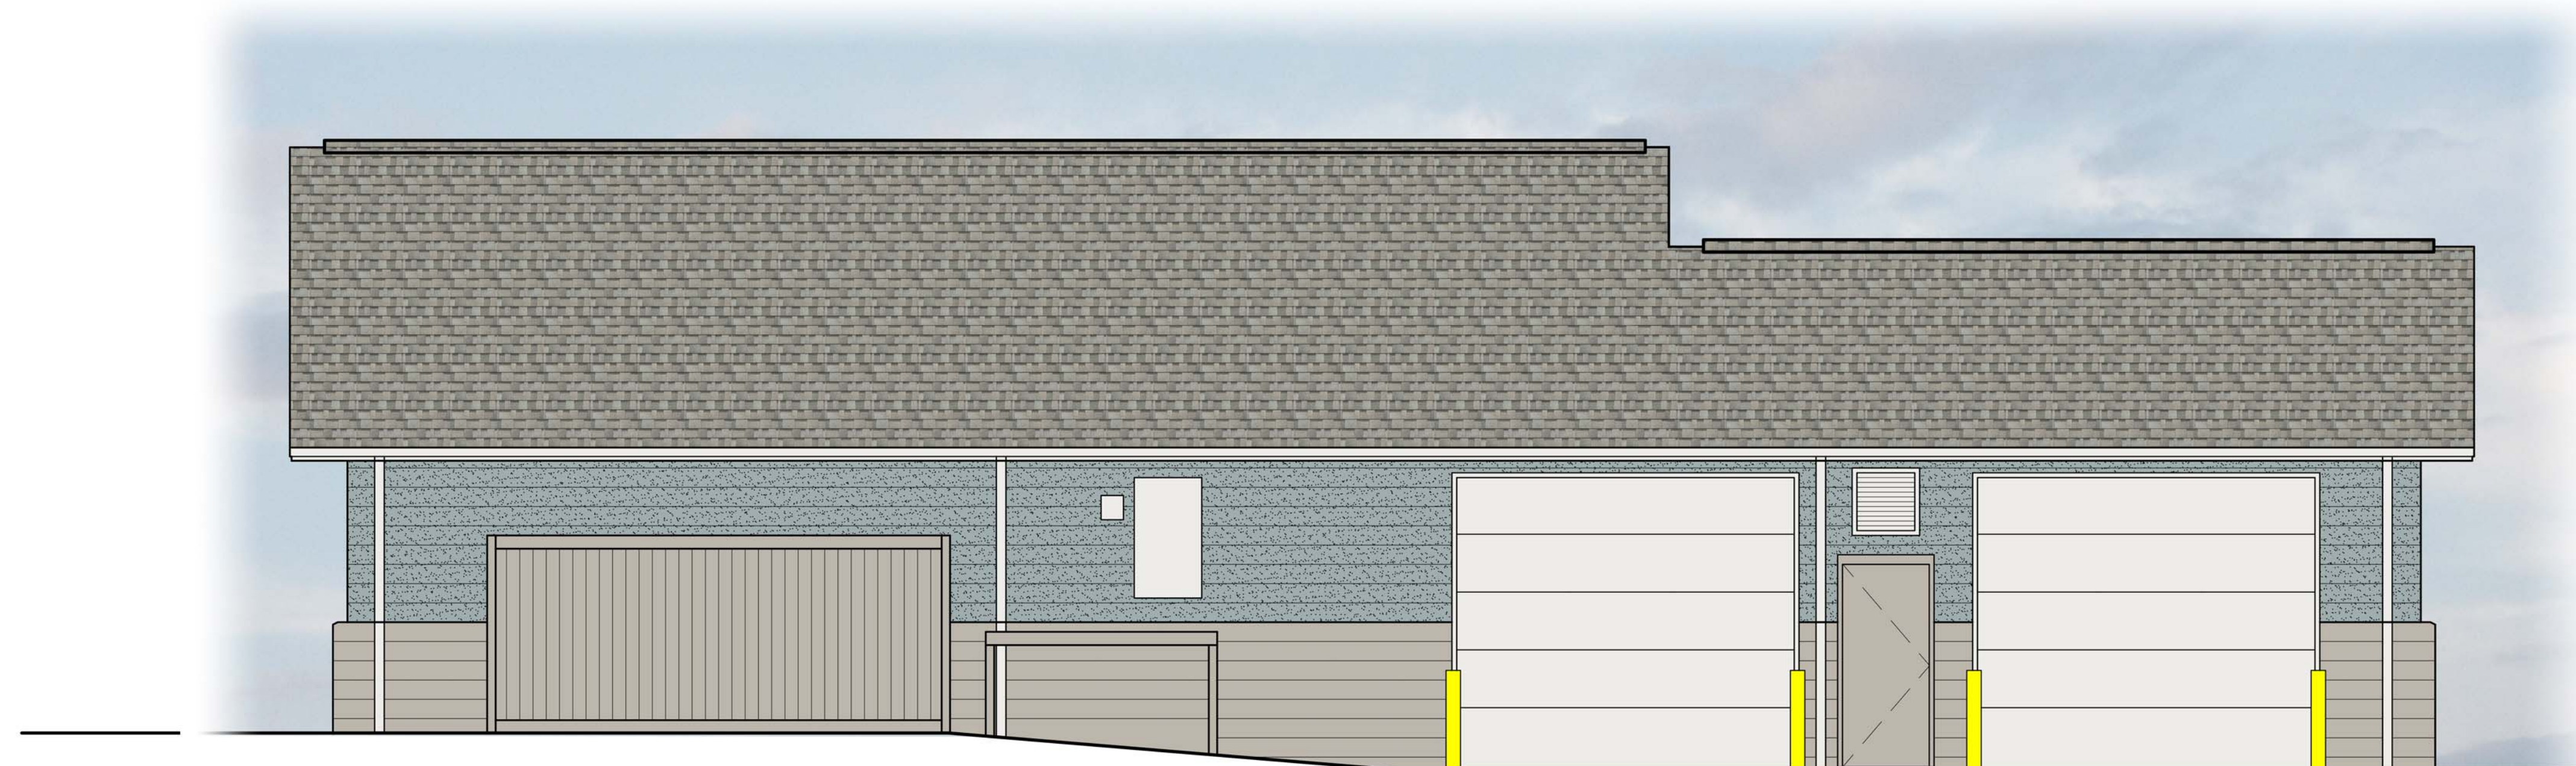

West Elevation



South Elevation

 Material Legend

-  Smooth Face CMU, Painted
Color - Mindful Gray SW 7016
-  Splitface CMU, Painted
Color - Breezy SW 7616
-  James Hardie Fiber Cement Trim
Color - Pure White SW 7005
-  Painted Hollow Metal Doors
Color - Mindful Gray SW 7016
-  Shingles - Owens Corning
Duration Premium Cool
Cool Sage



DUNN & DALTON
ARCHITECTS

Carolina Beach - Hamlet Bathhouse
Rendered Exterior Elevations

May 20, 2021

This is a conceptual rendering for illustrative purposes only. Design is subject to change and actual construction may vary. This drawing is the property of Dunn & Dalton Architects, P.A. This drawing is not to be copied in whole or in part. This drawing or the information hereupon is not to be used without written permission and must be returned to Dunn & Dalton, P.A. upon request. Copyright 2020 Dunn & Dalton Architects, P.A.