

RENDERING - SCHEMATIC VIEWS



RENDERING - SCHEMATIC VIEWS



PROGRESS SET
NOT FOR
CONSTRUCTION

880 Main St
Casco, ME 04015

Country Village
Assisted Living

100% SCHEMATIC
DESIGN - NOT FOR
CONSTRUCTION


COUNTRY VILLAGE ASSISTED LIVING ADDITION

ISSUANCES:

REV	DATE	DESCRIPTION
1	2025-02-13	100% SCHEMATIC DESIGN

PROJECT LEAD:
AP
REVIEWED BY:
PB

3D VIEWS

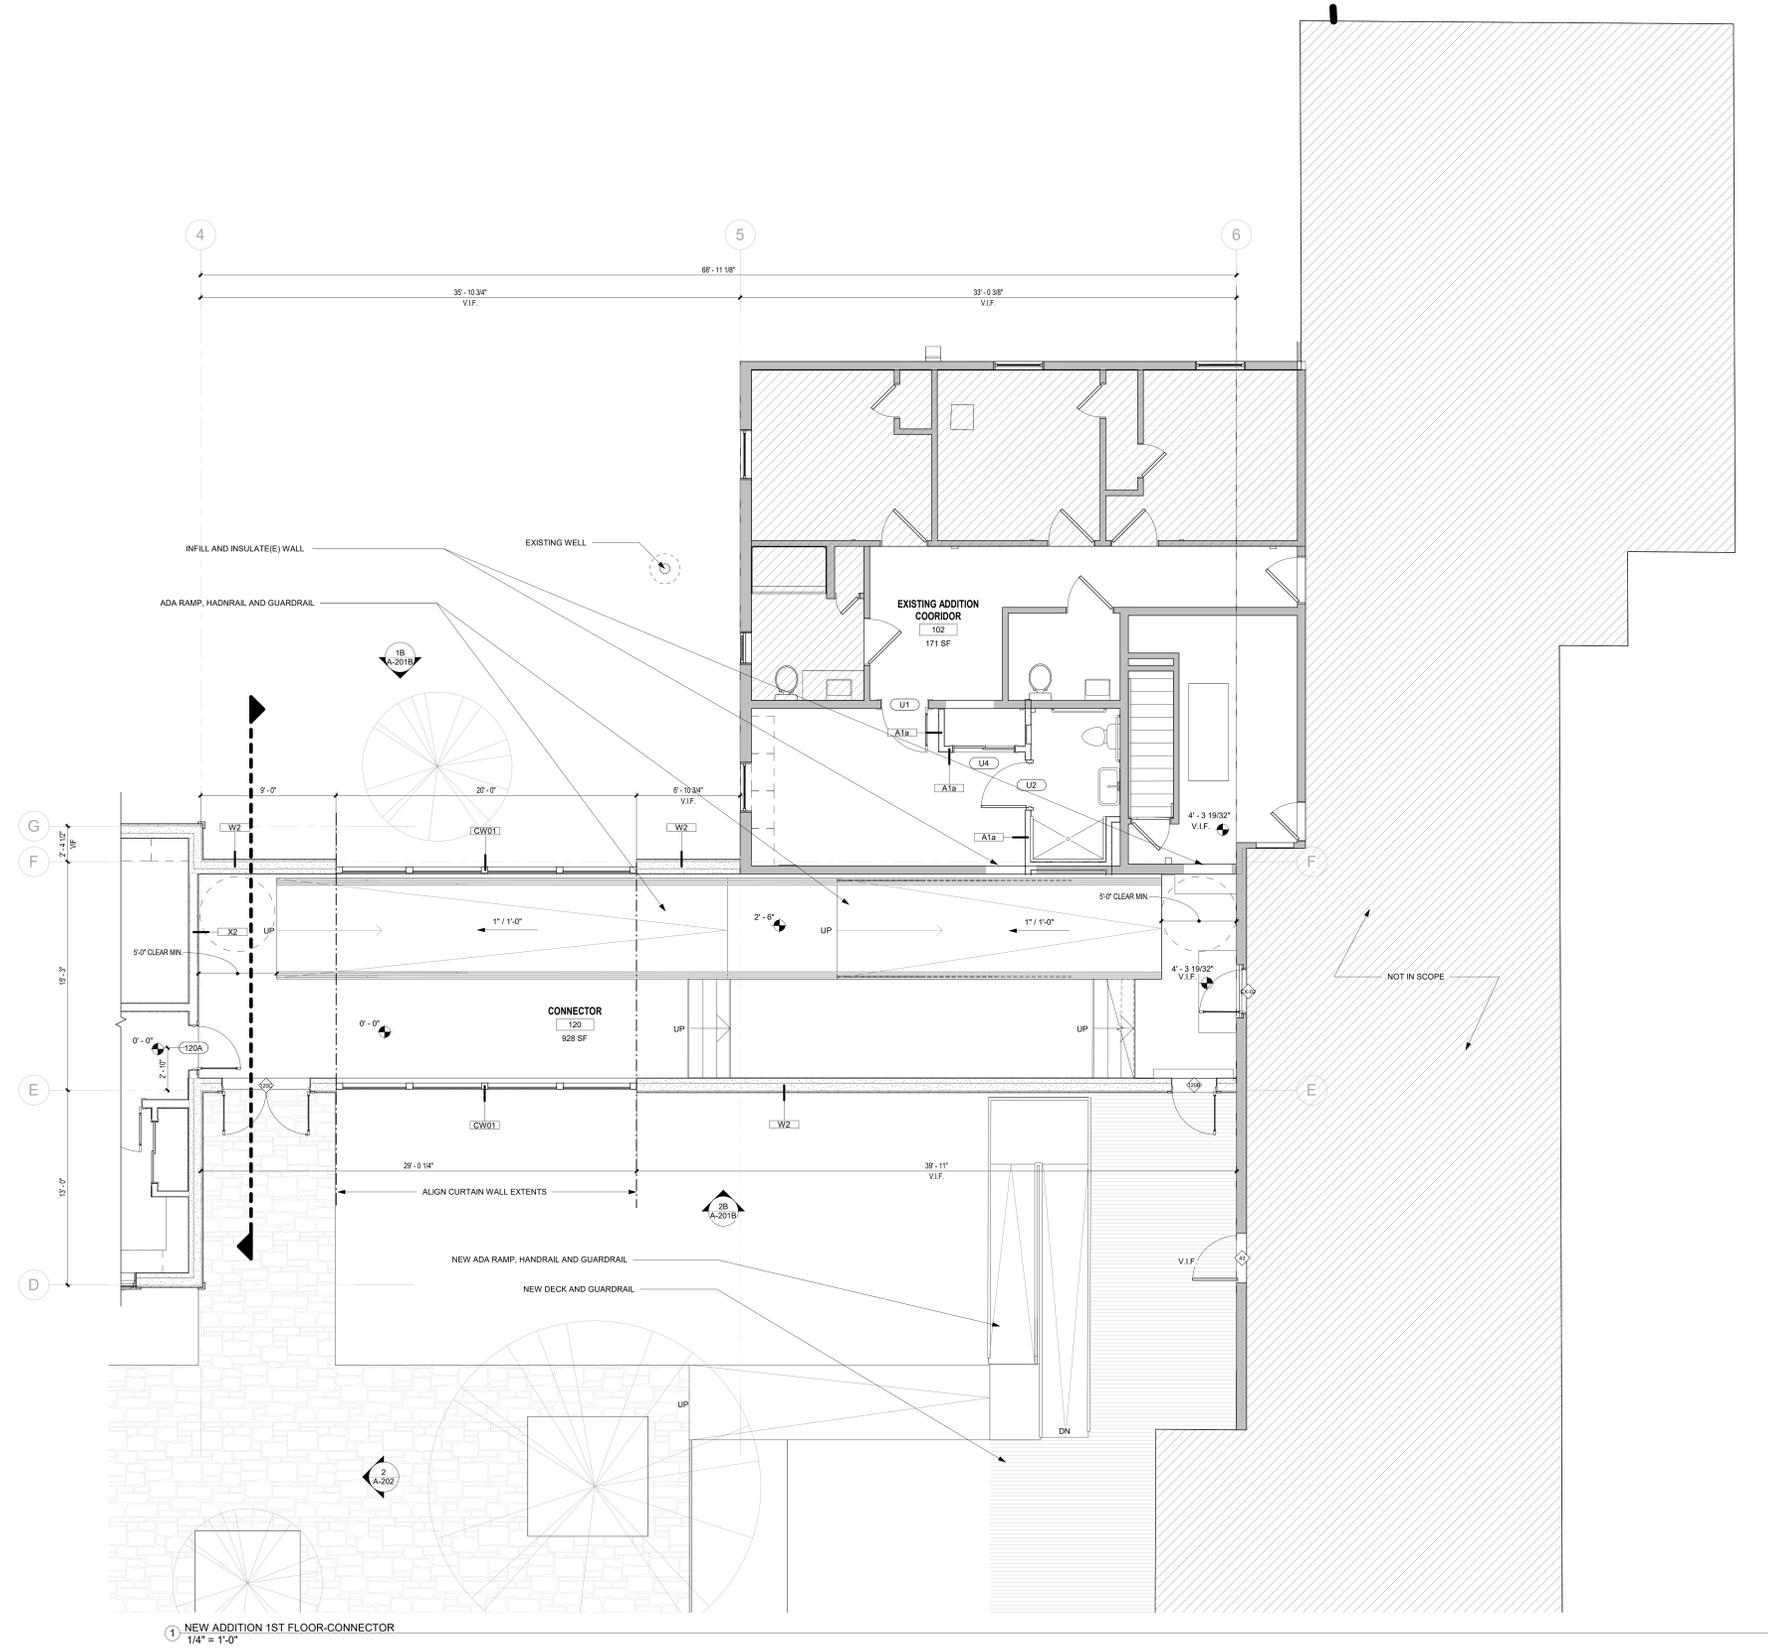

1 NEW ADDITION 1ST FLOOR-CONNECTOR
1/4" = 1'-0"

GENERAL NOTES - FLOOR PLAN:

- This is a SD Issuance released for review. Additional information, dimensions, clarifications, and specifications to be requested from the Architect and/or Owner as required to perform the Work.
- Dimensions are from face of core structure material or to grid, UNO.
- Specifications: Forthcoming
- Assemblies: Refer to Sheet A-403 for Wall, Floor, Roof, Foundation and Ceiling assemblies.
- Doors and Windows: Refer to Sheet A-410 for Window and door types.
- MEP: Mechanical, Electrical and Plumbing work is in progress. Refer to MEP sheets for preliminary design. The Architect has made basic assumptions for size and space requirements and locations for incoming service. Contractor is to review and bring to the Architect's attention if additional information is required. Refer to G-001 for additional Document Use Guidelines.
- Finishes:
Ceiling: painted GWB, color TBD
Flooring:
A. Units: Low-pile 2x2 Carpet Tile
B. Unit Bathrooms: non-slip porcelain tile
C. Common areas: non-slip LVT/Marmoleum
- Millwork:
A. Units: Wall-mounted casework with veneer finish as shown on A-701/A-702; core solid wood counter to match casework.
B. Kitchenette: Upper and lower cabinets in communal room per plan, painted finish and solid surface countertop.

KEY NOTES

**COUNTRY VILLAGE
ASSISTED LIVING
ADDITION**

ISSUANCES:

REV	DATE	DESCRIPTION
1	2025-02-13	100% SCHEMATIC DESIGN

PROJECT LEAD:
AP
REVIEWED BY:
PB

FIRST FLOOR
PLAN-CONNECTOR

A-101B

PROGRESS SET
 NOT FOR
 CONSTRUCTION

880 Main Street
 Casco, ME 04015


Country Village
 Assisted Living

100% SCHEMATIC
 DESIGN - NOT FOR
 CONSTRUCTION

**COUNTRY VILLAGE
 ASSISTED LIVING
 ADDITION**



② SOUTH BUILDING ELEVATION
 1/4" = 1'-0"

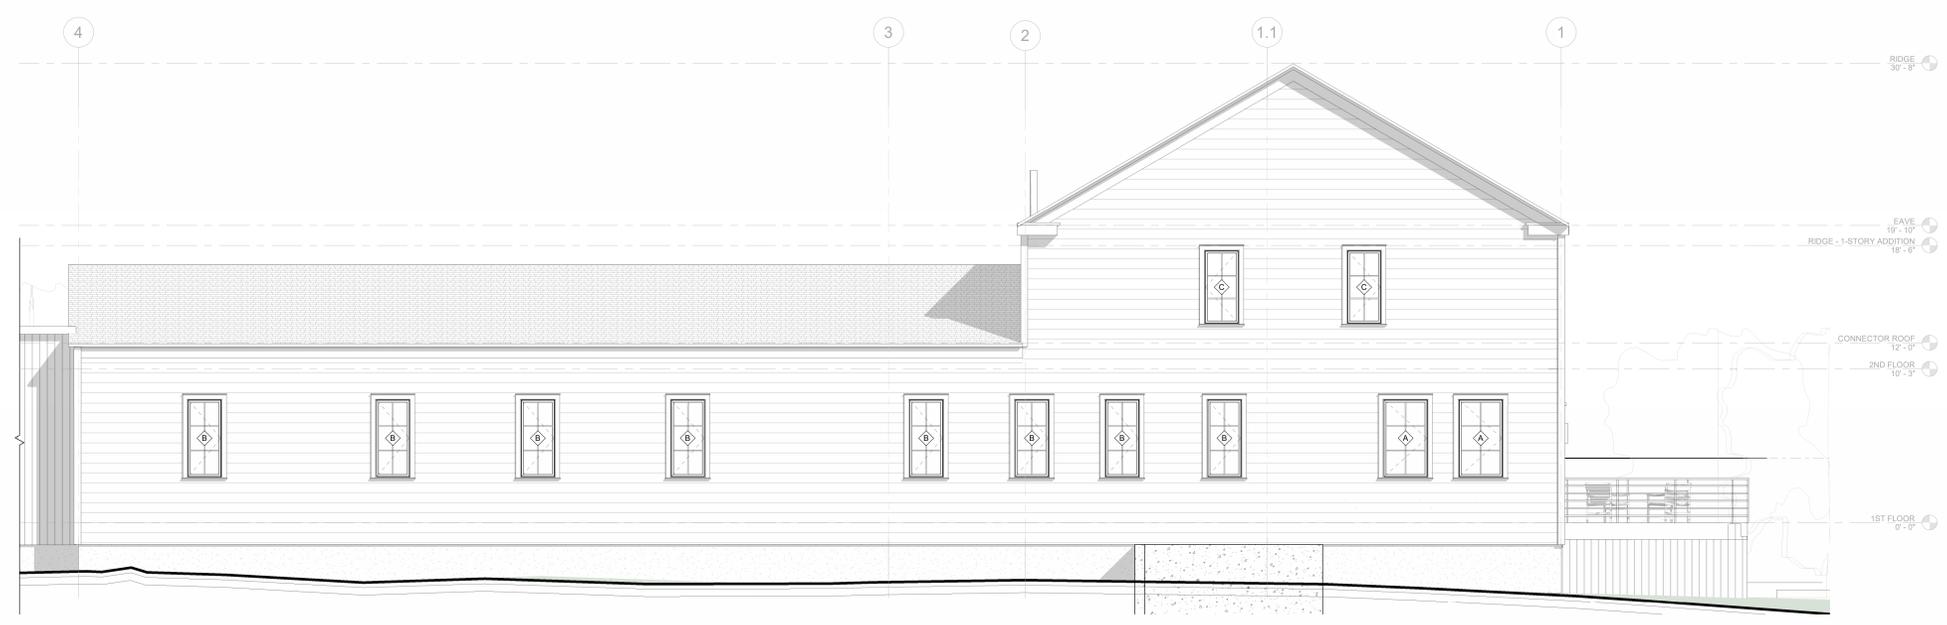

① NORTH BUILDING ELEVATION
 1/4" = 1'-0"

ISSUANCES:

REV	DATE	DESCRIPTION
1	2025.02.13	100% SCHEMATIC DESIGN

PROJECT LEAD:
 AP
 REVIEWED BY:
 PB

EXTERIOR ELEVATIONS


PROGRESS SET
 NOT FOR
 CONSTRUCTION

880 Main Street
 Casco, ME 04015


Country Village
 Assisted Living

100% SCHEMATIC
 DESIGN - NOT FOR
 CONSTRUCTION

**COUNTRY VILLAGE
 ASSISTED LIVING
 ADDITION**

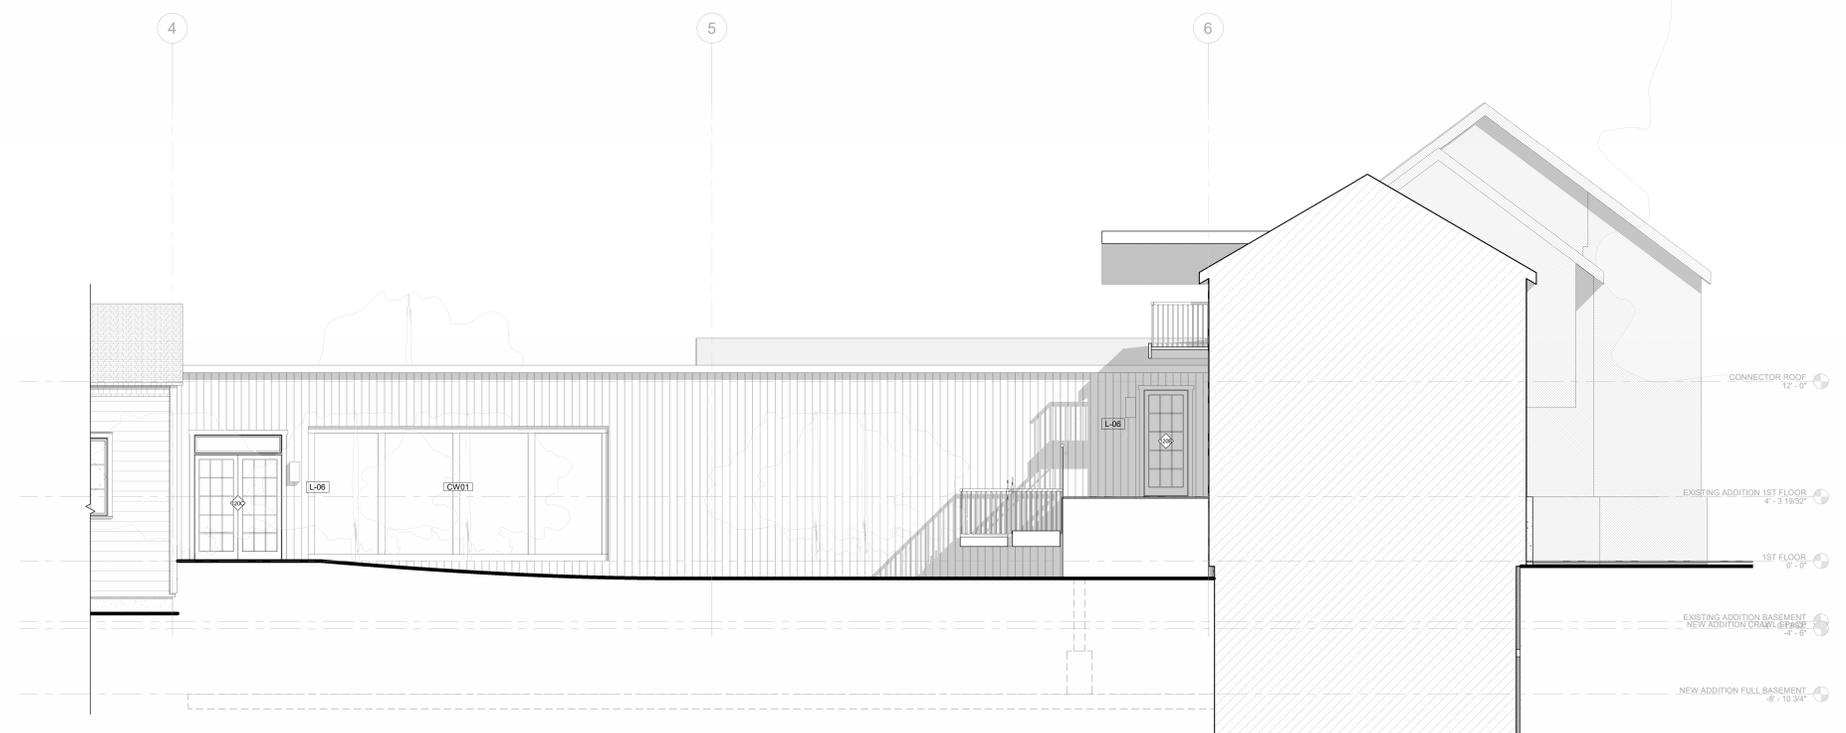

2B SOUTH ELEVATION-CONNECTOR
 1/4" = 1'-0"

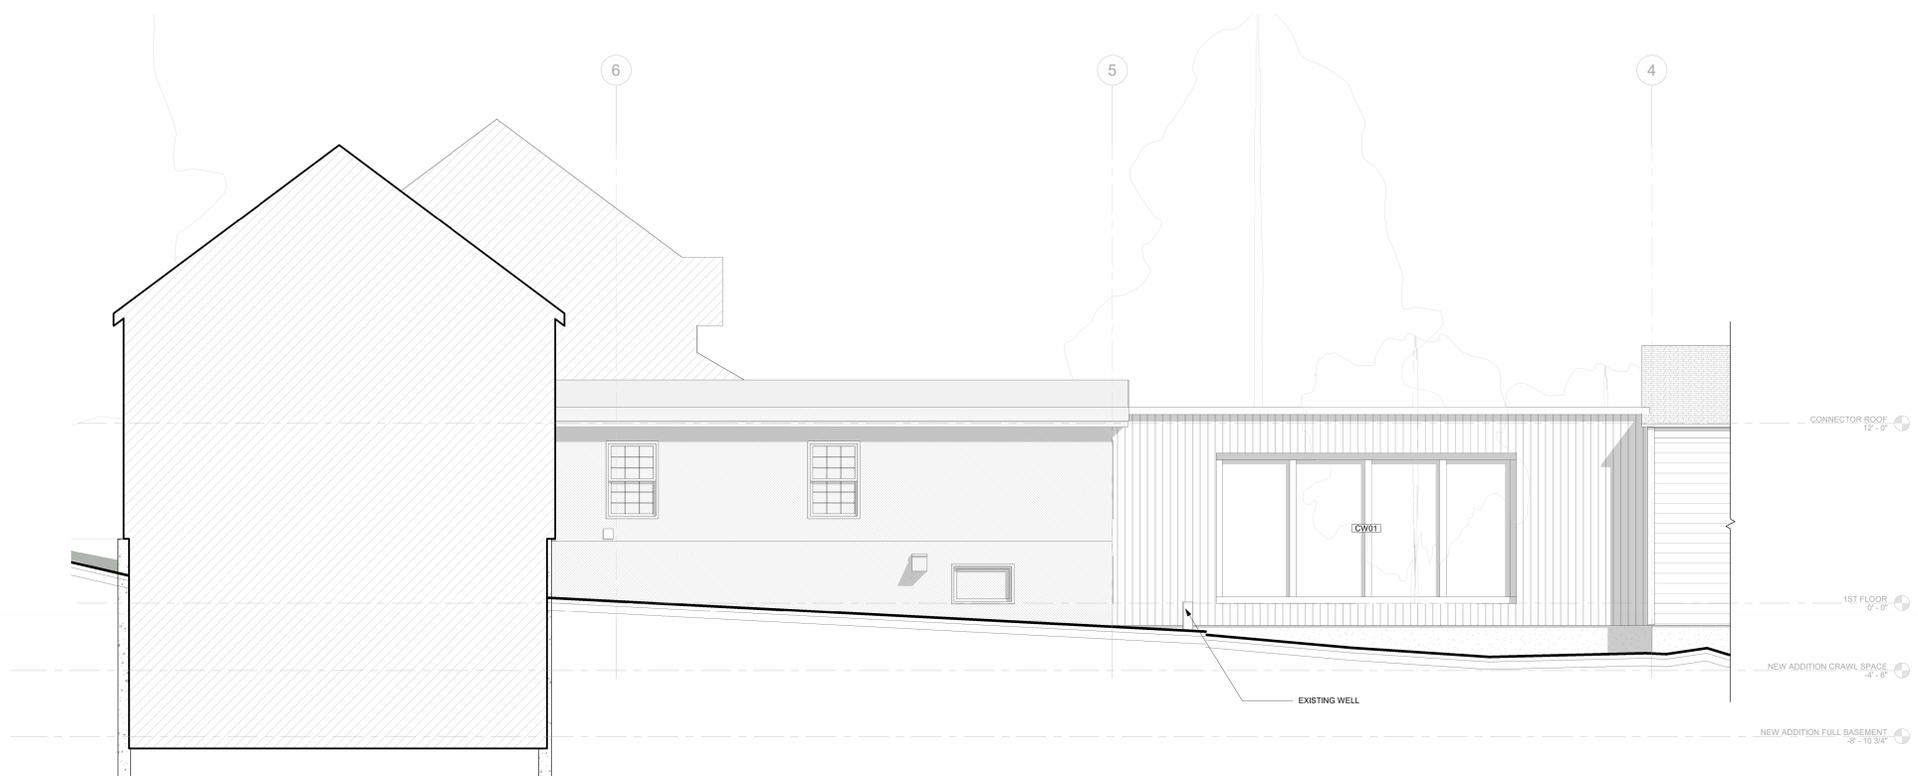

1B NORTH ELEVATION-CONNECTOR
 1/4" = 1'-0"

ISSUANCES:

REV	DATE	DESCRIPTION
1	2028-02-13	100% SCHEMATIC DESIGN

PROJECT LEAD:
 AP
 REVIEWED BY:
 PB

EXTERIOR
 ELEVATIONS-CONNECTOR

PROGRESS SET
 NOT FOR
 CONSTRUCTION

880 Main Street
 Casco, ME 04015

Country Village
 Assisted Living

100% SCHEMATIC
 DESIGN - NOT FOR
 CONSTRUCTION

**COUNTRY VILLAGE
 ASSISTED LIVING
 ADDITION**



② EAST BUILDING ELEVATION
 1/4" = 1'-0"



① WEST BUILDING ELEVATION
 1/4" = 1'-0"

ISSUANCES:

REV	DATE	DESCRIPTION
1	2025-02-13	100% SCHEMATIC DESIGN

PROJECT LEAD:
 AP
 REVIEWED BY:
 PB

EXTERIOR ELEVATIONS