


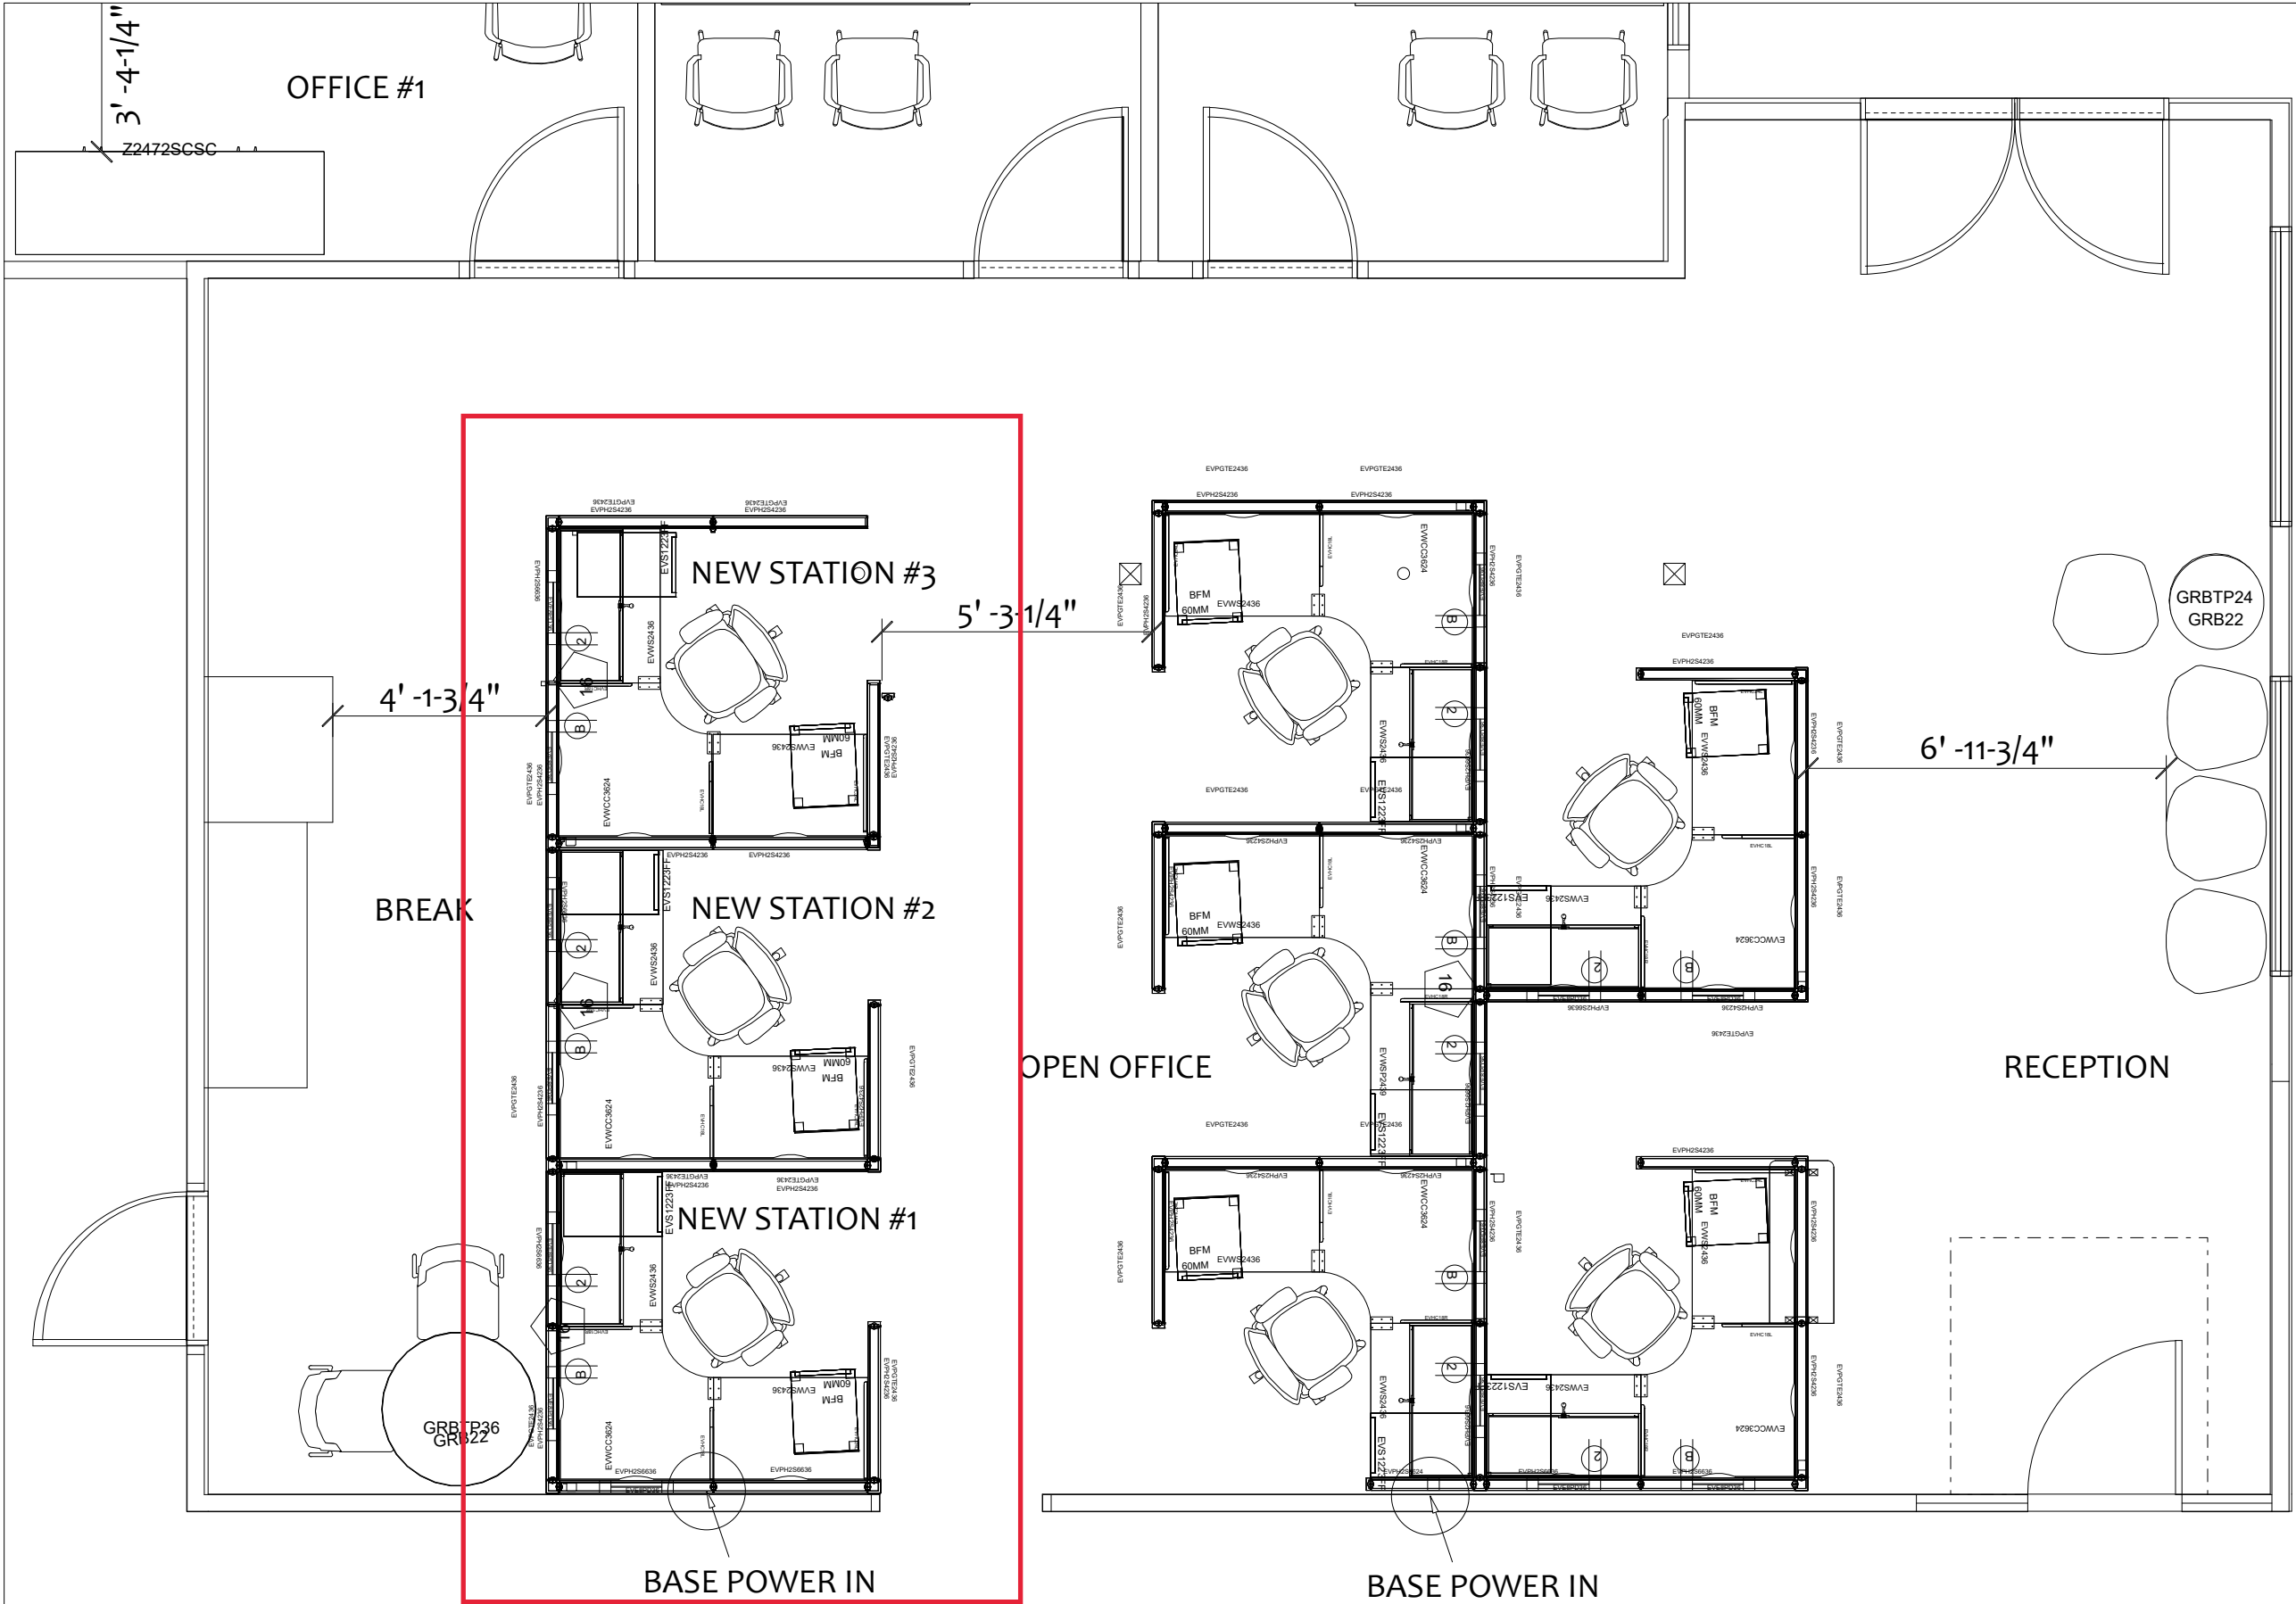

LAYOUT OPTION 2



officeenvironments
237 SW 7th Terrace
Suite B
Gainesville, FL 32601
P: 352.224.5161
www.officenvironments.com



certified dealer

CLIENT APPROVAL

I HAVE REVIEWED THESE PLANS AND THEY CONFORM TO OUR REQUIREMENTS. I UNDERSTAND THAT ANY MODIFICATIONS TO THESE PLANS WILL RESULT IN ADDITIONAL CHARGES.

☐ APPROVED AS DRAWN
☐ APPROVED AS NOTED
☐ NOT APPROVED

SIGNATURE: _____
DATE: _____

THE GRAPHIC MATERIAL AND DESIGN CONCEPTS ON THIS PAGE REPRESENT THE DESIGNER'S PRELIMINARY DESIGN. REPRODUCTION OF THE MATERIAL AND DESIGN CONTAINED HEREIN IS PROHIBITED WITHOUT WRITTEN CONSENT OF OFFICE ENVIRONMENTS.
FIELD DIMENSIONS MUST BE VERIFIED PRIOR TO INSTALLATION.

CHILDREN'S TRUST OF
ALACHUA

LAYOUT OPTION 2
3 NEW STATIONS

PROPOSAL #G20778

DRAWN BY: Kim Gray

DATE: 5/27/2020

FILE PATH: ALACHUA\G20778\4 CHILDREN'S TRUST OF ALACHUA - Additional Stations.cdw



LAYOUT OPTION 2 - VIEW 1



LAYOUT OPTION 2 - VIEW 2





officeenvironments
237 SW 7th Terrace
Suite B
Gainesville, FL 32601

P: 352.224.5161

www.officenvironments.com



HermanMiller
certified dealer

CLIENT APPROVAL

I HAVE REVIEWED THESE PLANS AND THEY CONFORM TO OUR REQUIREMENTS. I UNDERSTAND THAT ANY MODIFICATIONS TO THESE PLANS WILL RESULT IN ADDITIONAL CHARGES.

☐ APPROVED AS DRAWN
☐ APPROVED AS NOTED
☐ NOT APPROVED

SIGNATURE: _____

DATE: _____

THE GRAPHIC MATERIAL AND DESIGN CONCEPTS ON THIS PAGE REPRESENT THE DESIGN INTENT OF THE PROJECT. ANY REPRODUCTION OF THE MATERIAL AND DESIGN CONTAINED HEREIN IS PROHIBITED WITHOUT WRITTEN CONSENT OF OFFICE ENVIRONMENTS. FIELD DIMENSIONS MUST BE VERIFIED PRIOR TO INSTALLATION.

CHILDREN'S TRUST OF
ALACHUA

LAYOUT OPTION 2
3 NEW STATIONS

PROPOSAL #G20778

DRAWN BY: Kim Gray

DATE: 5/27/2020

WIN2020/CHILDREN'S TRUST OF ALACHUA/G20778/CHILDREN'S TRUST OF ALACHUA - Additional Stations.cdw

