



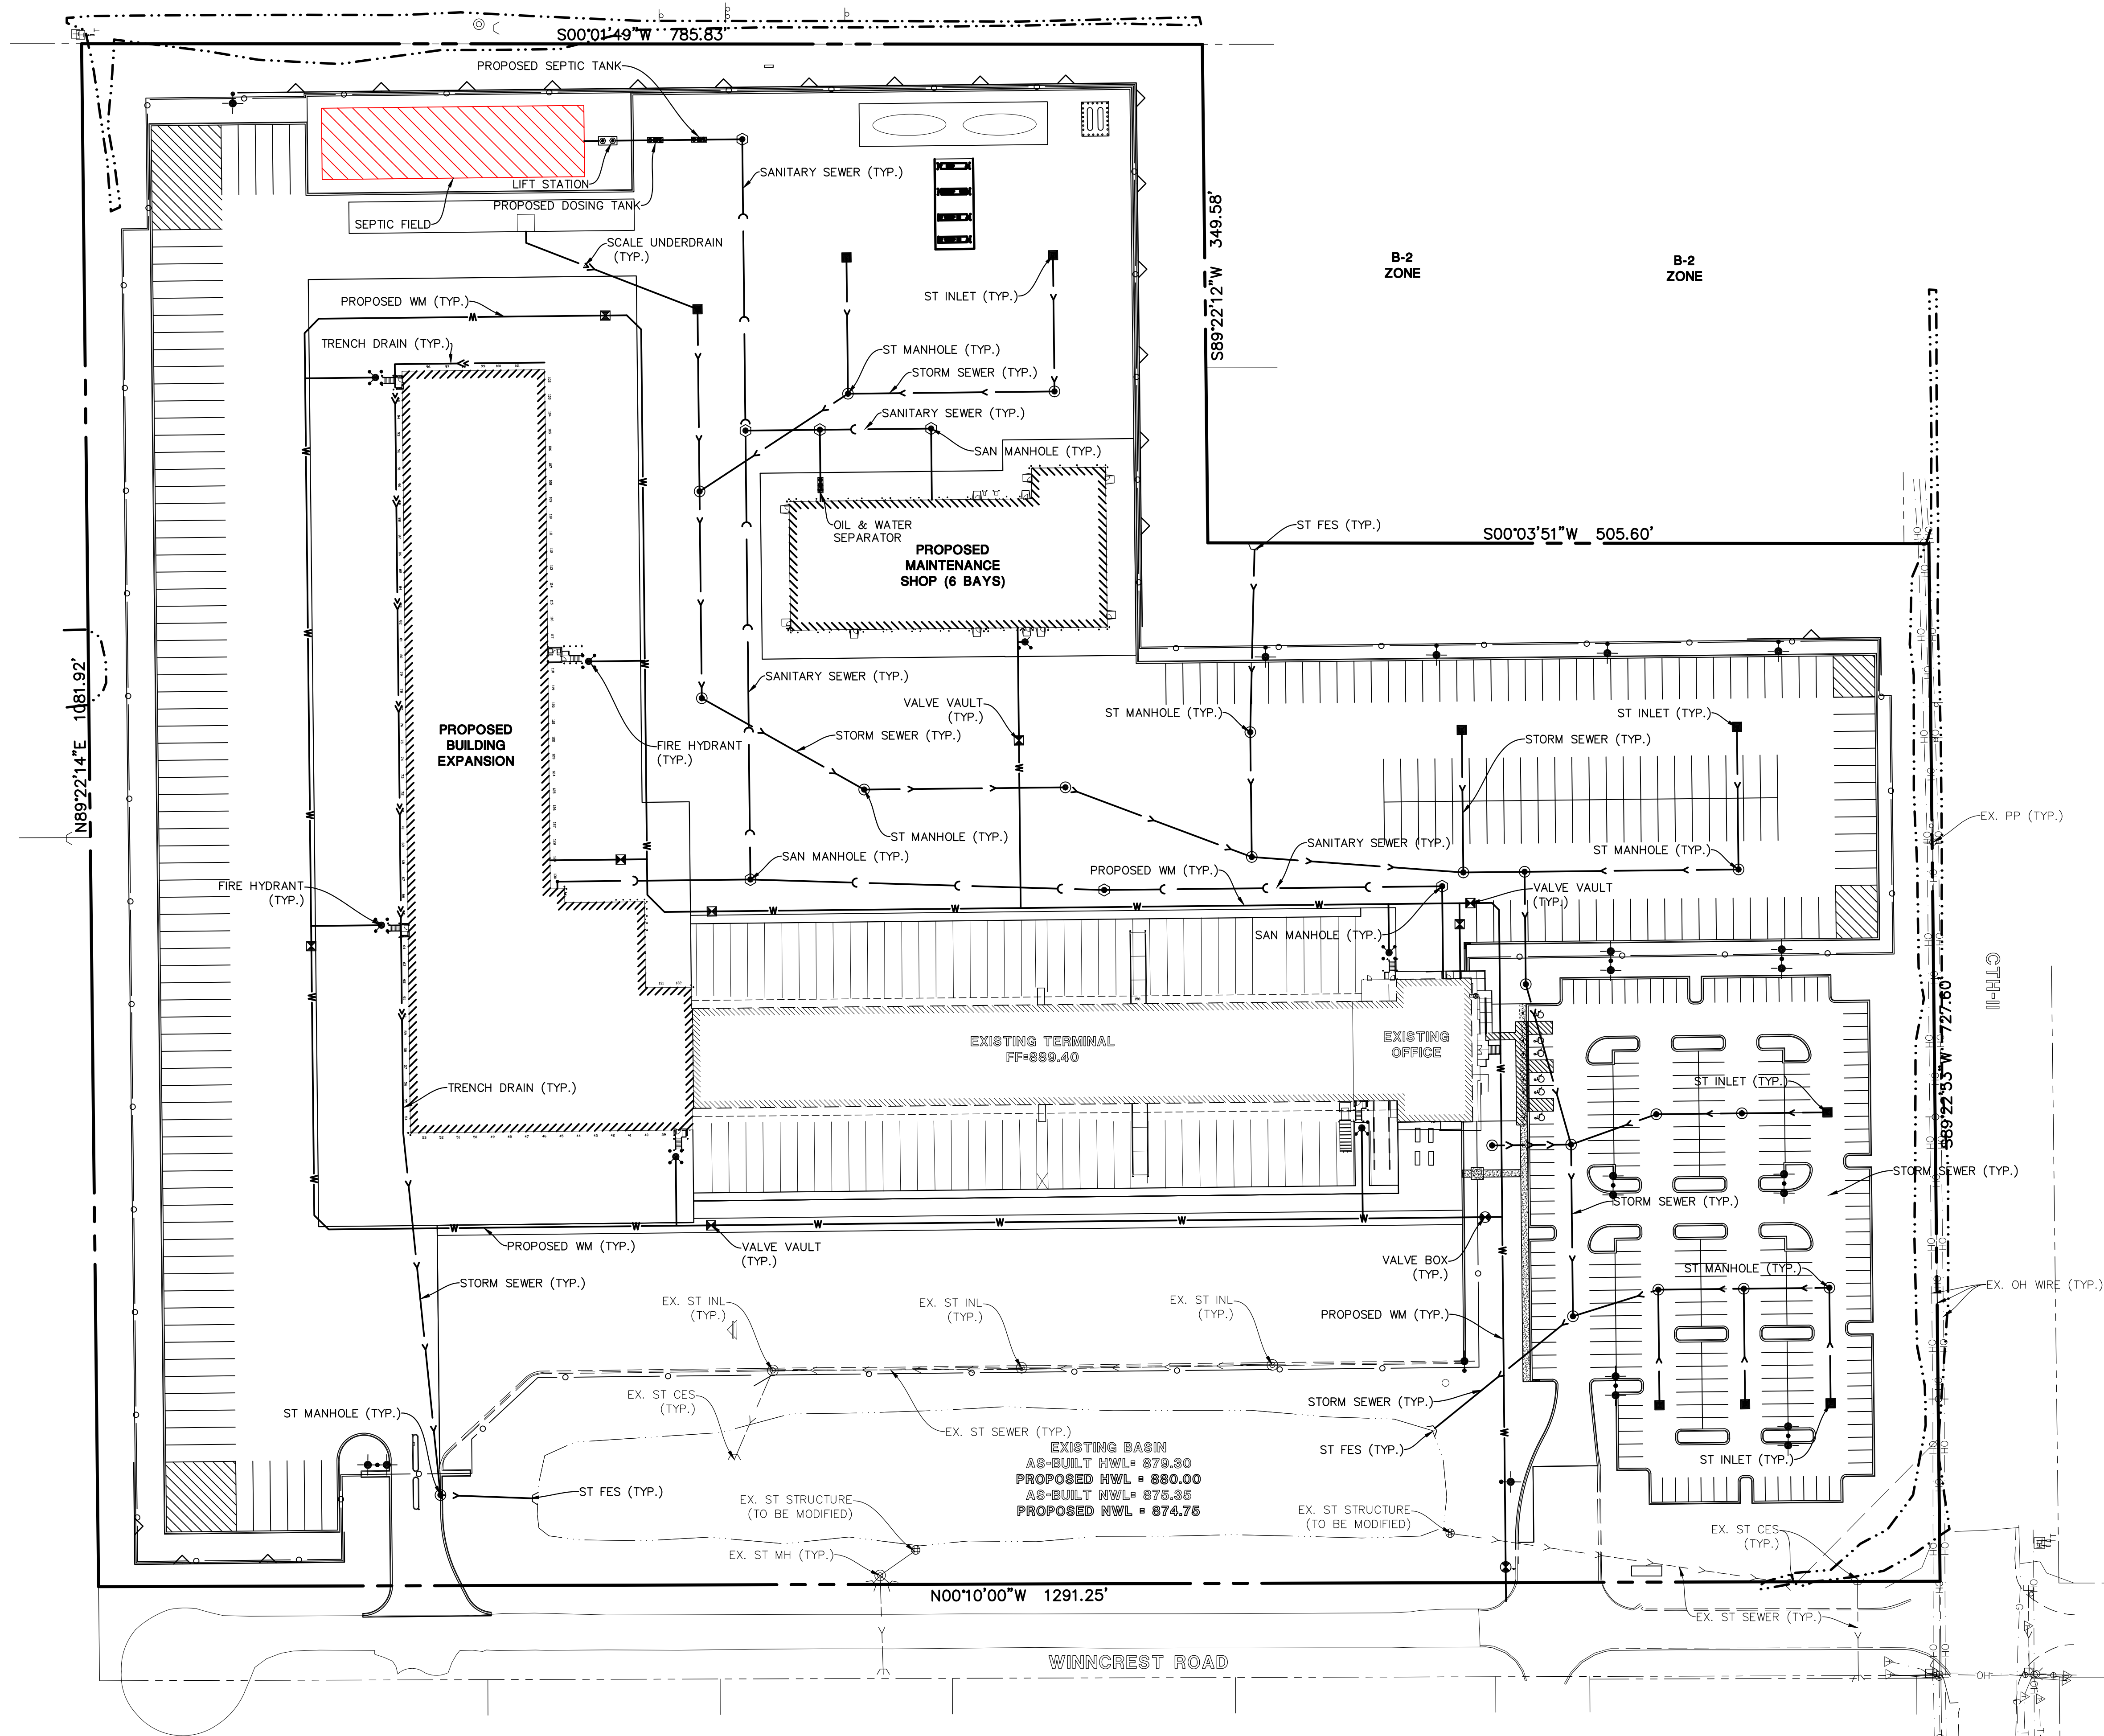
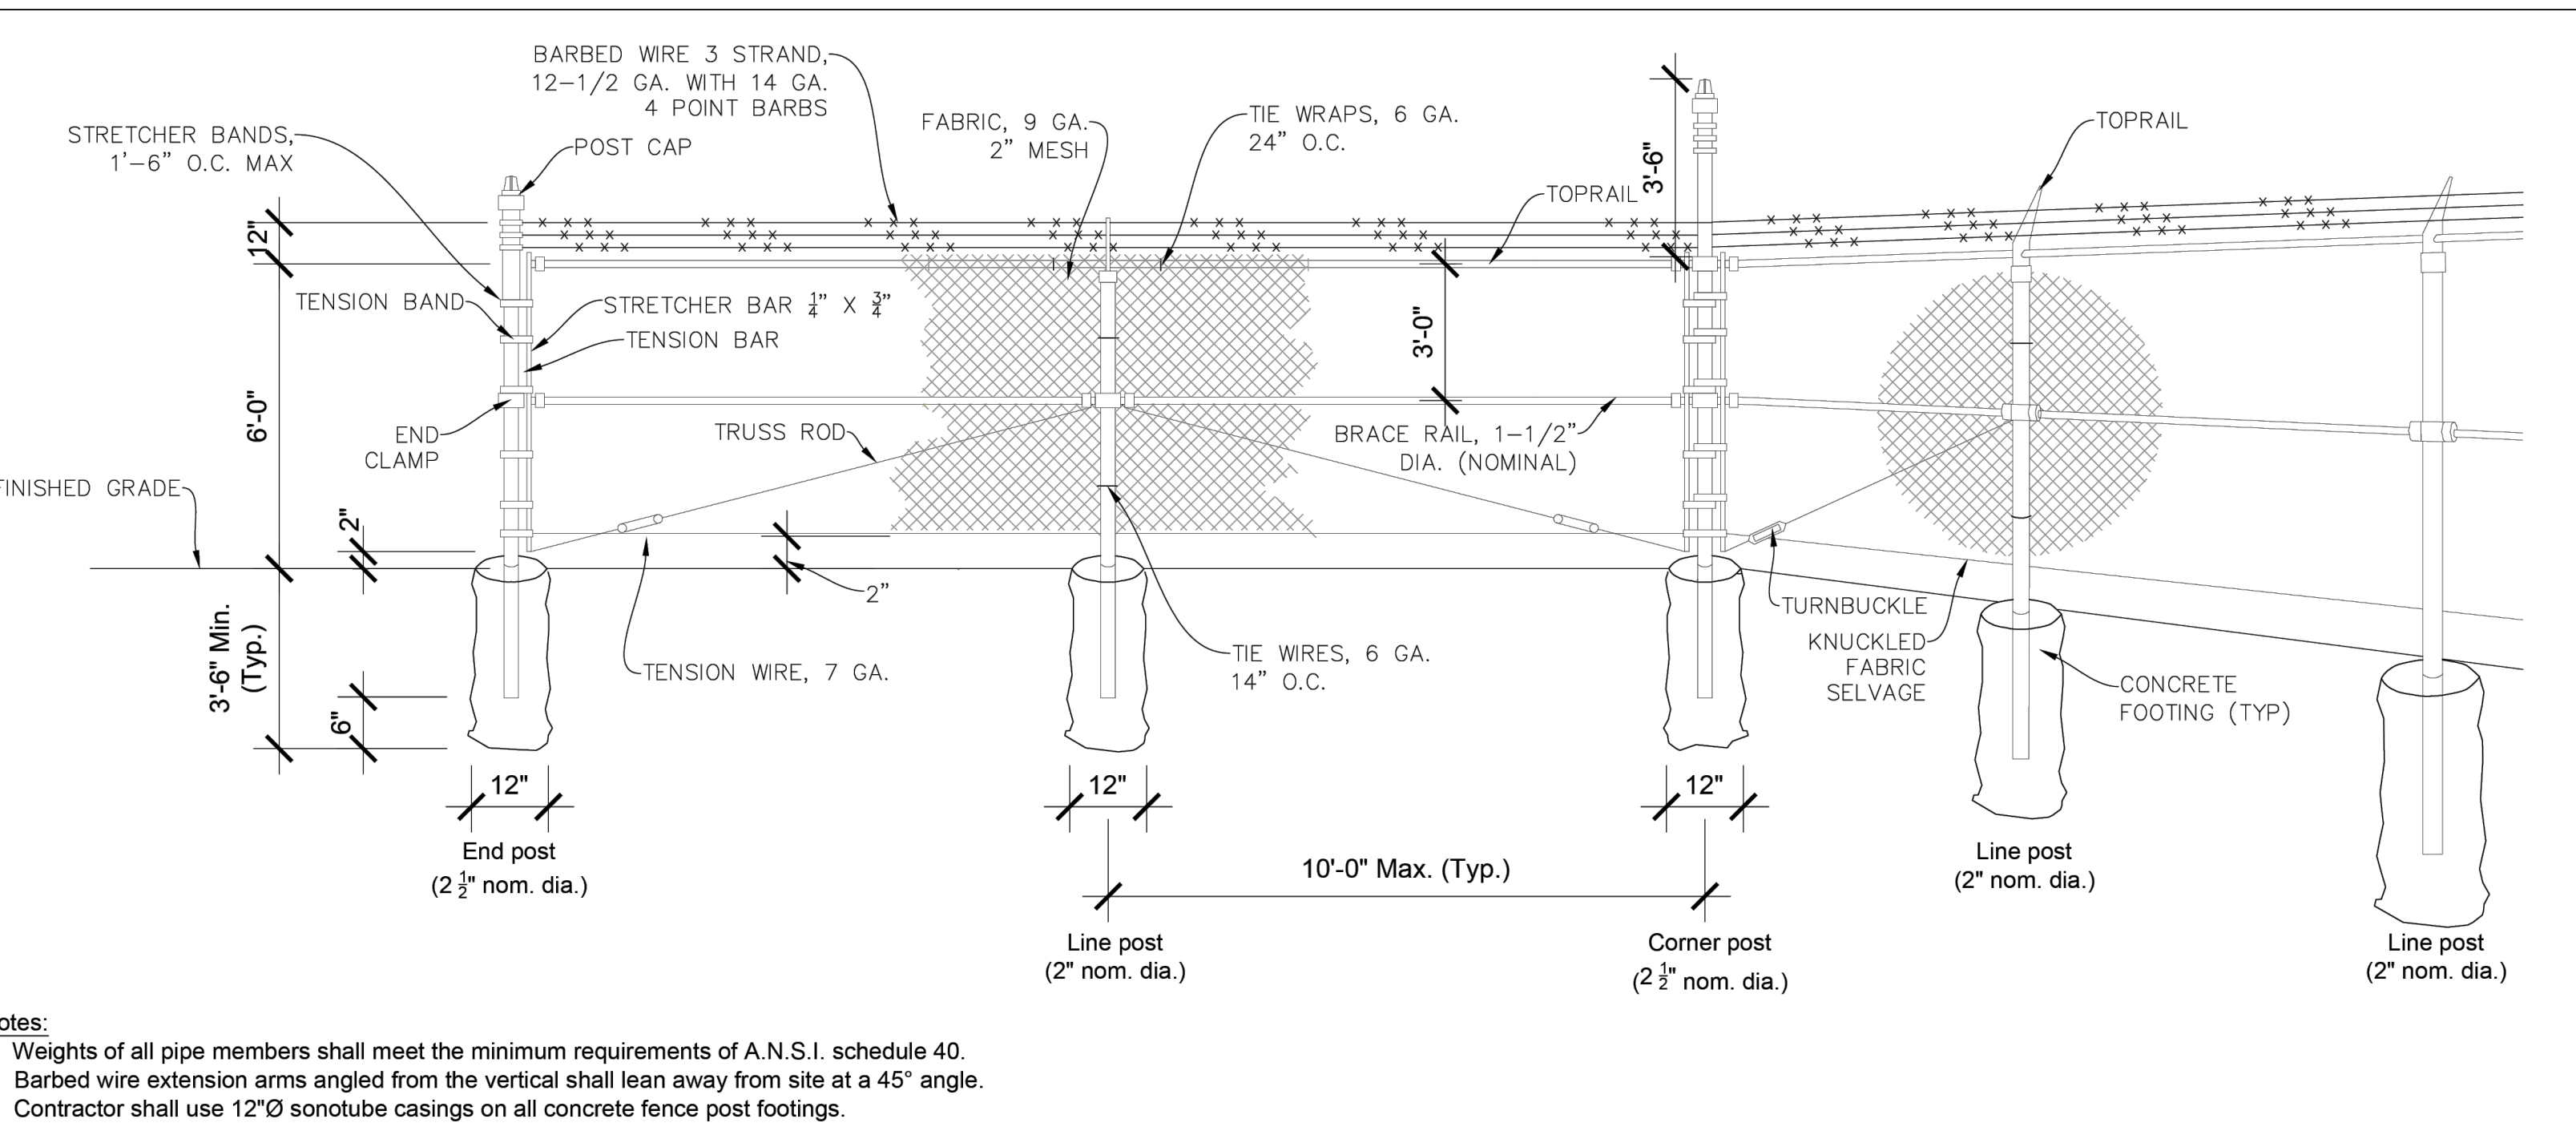
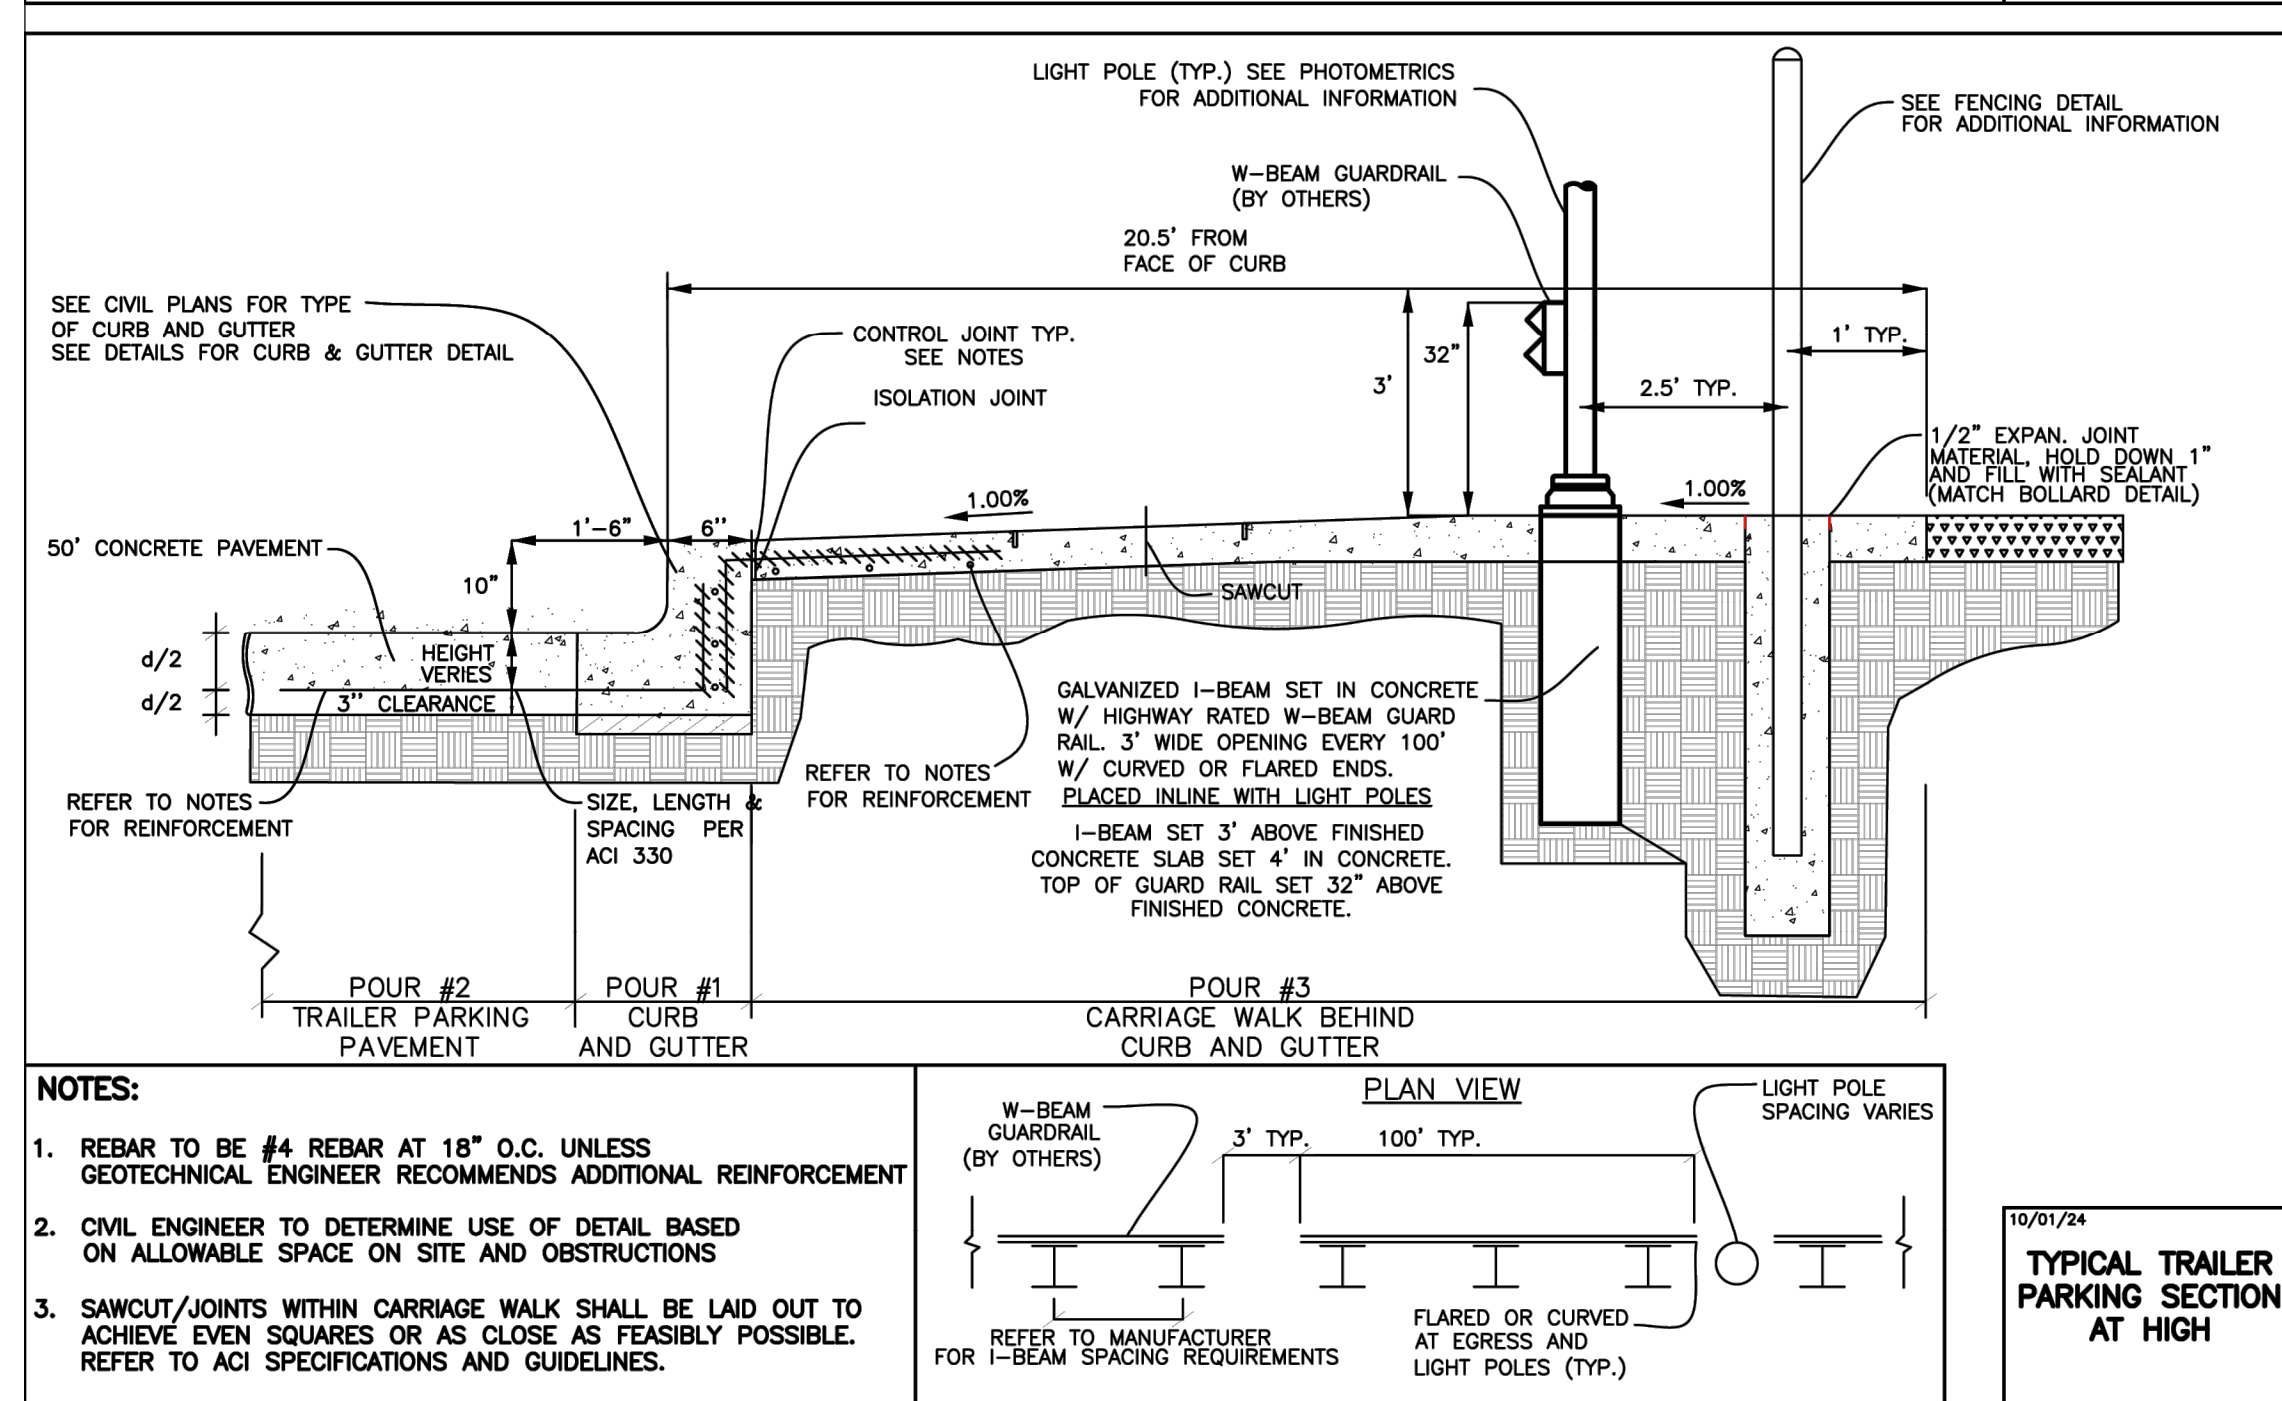
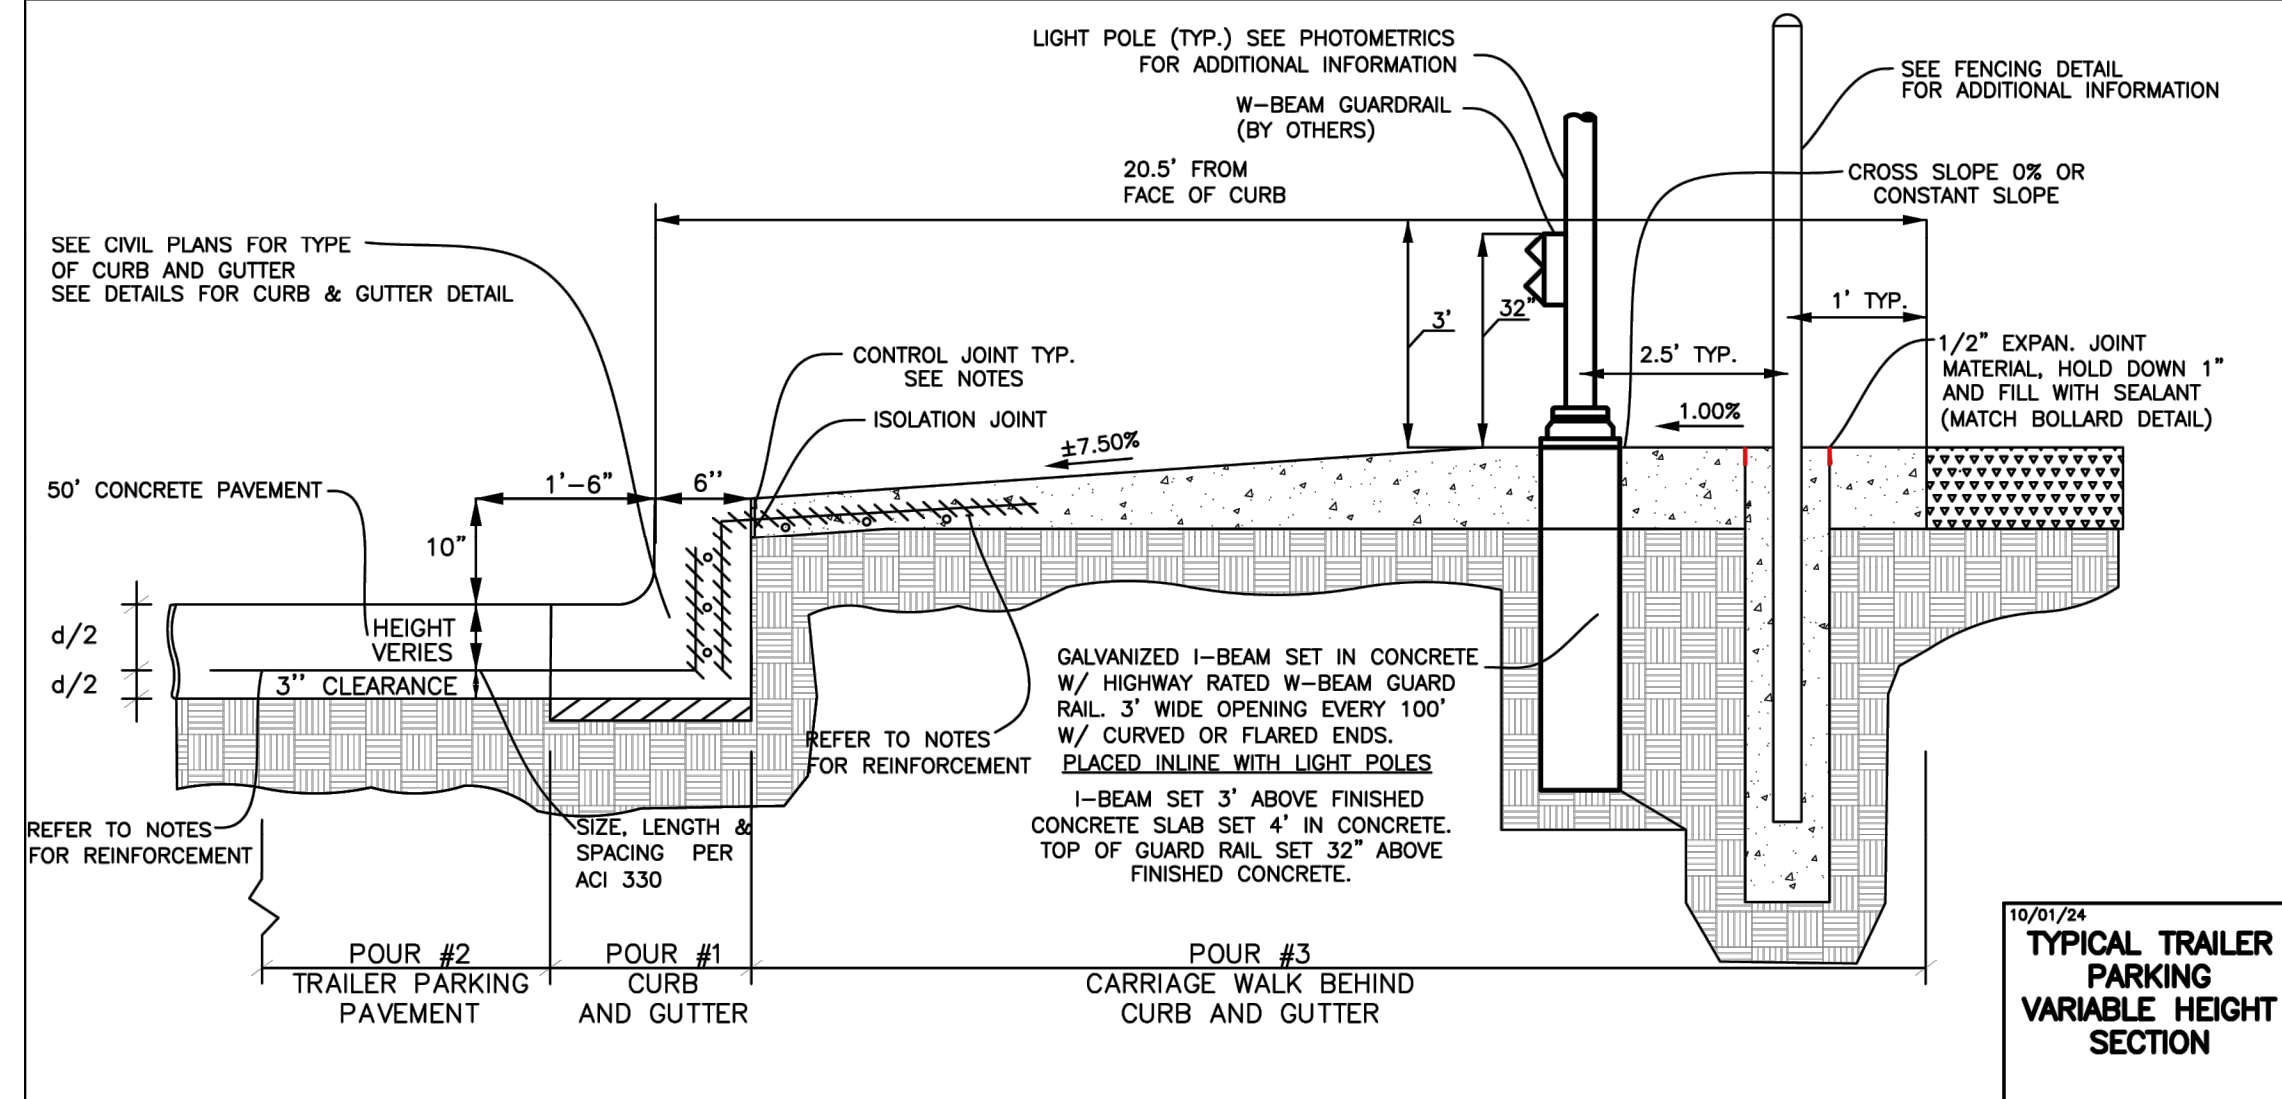
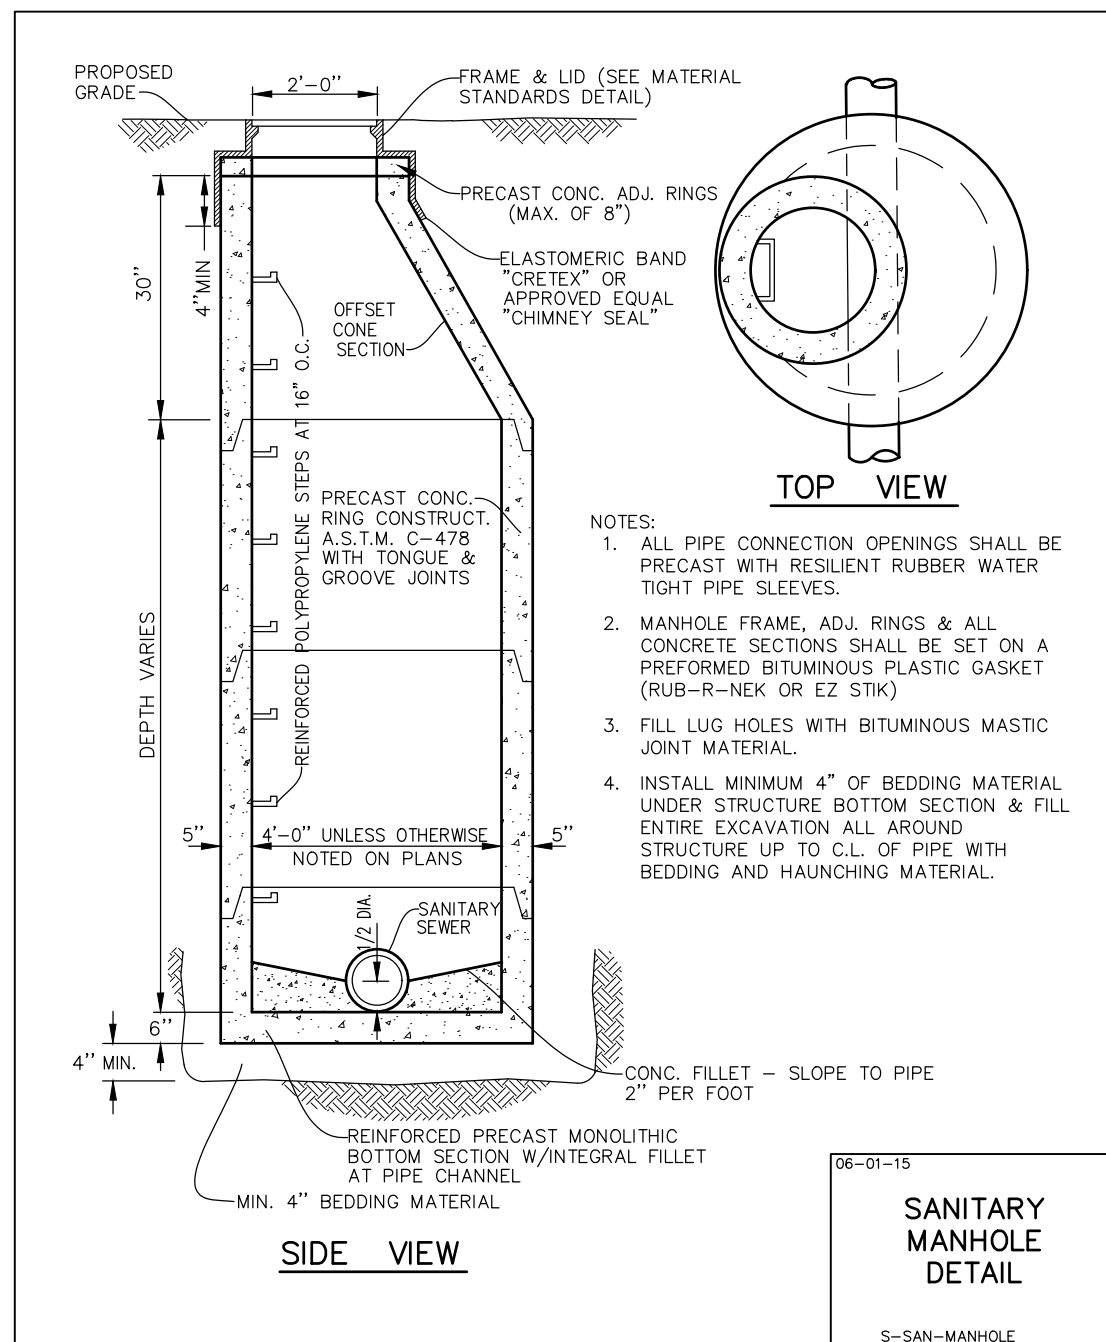
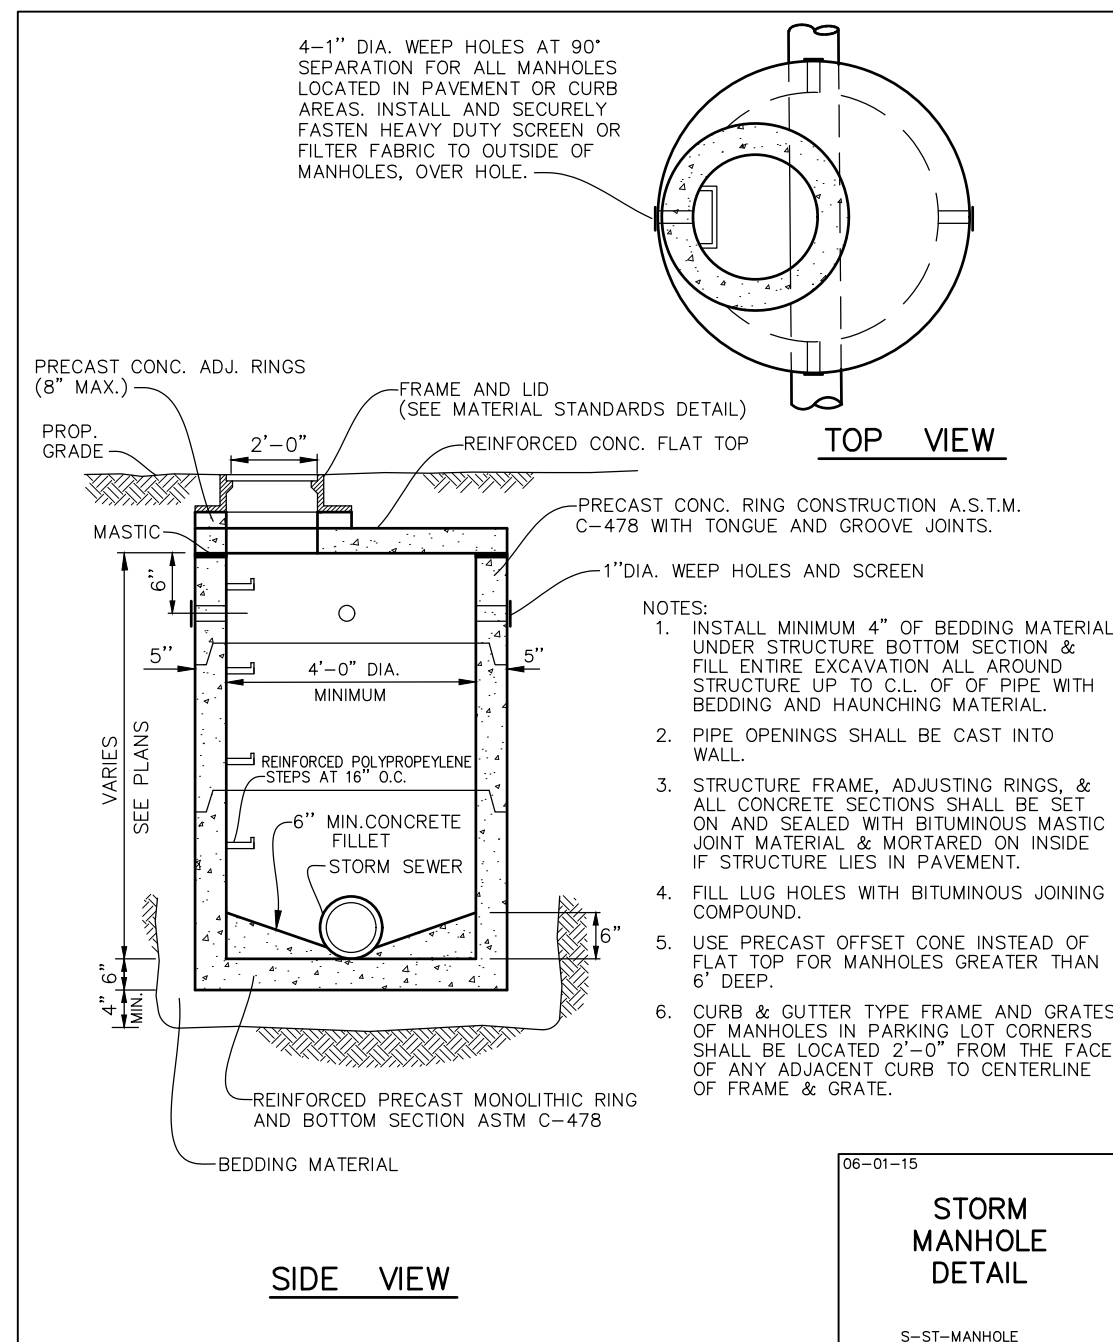
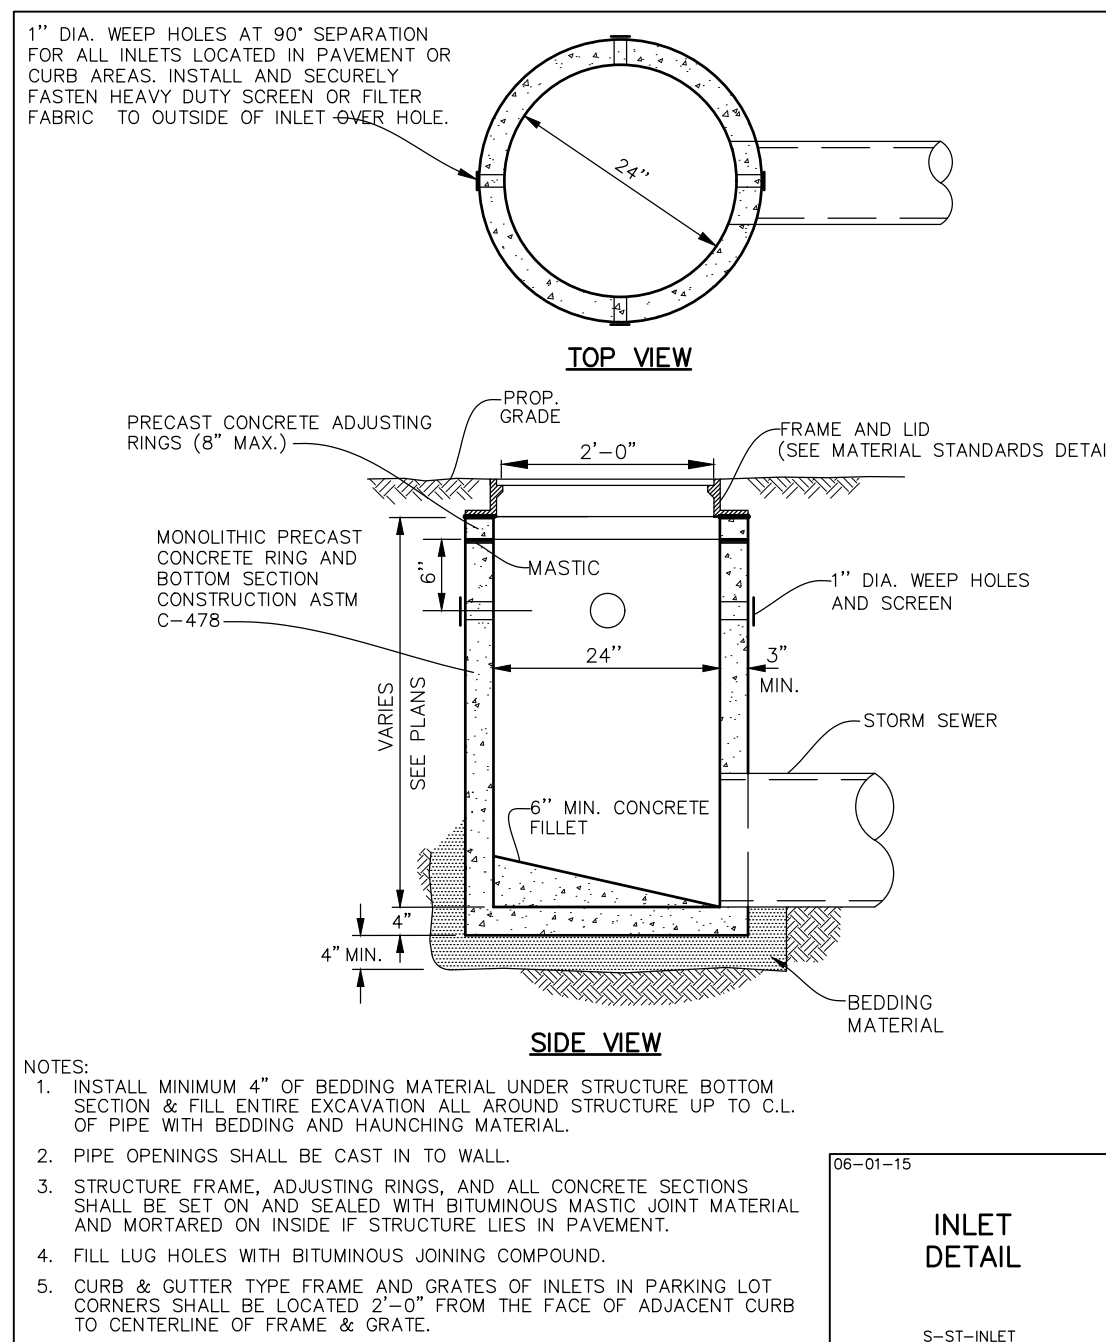
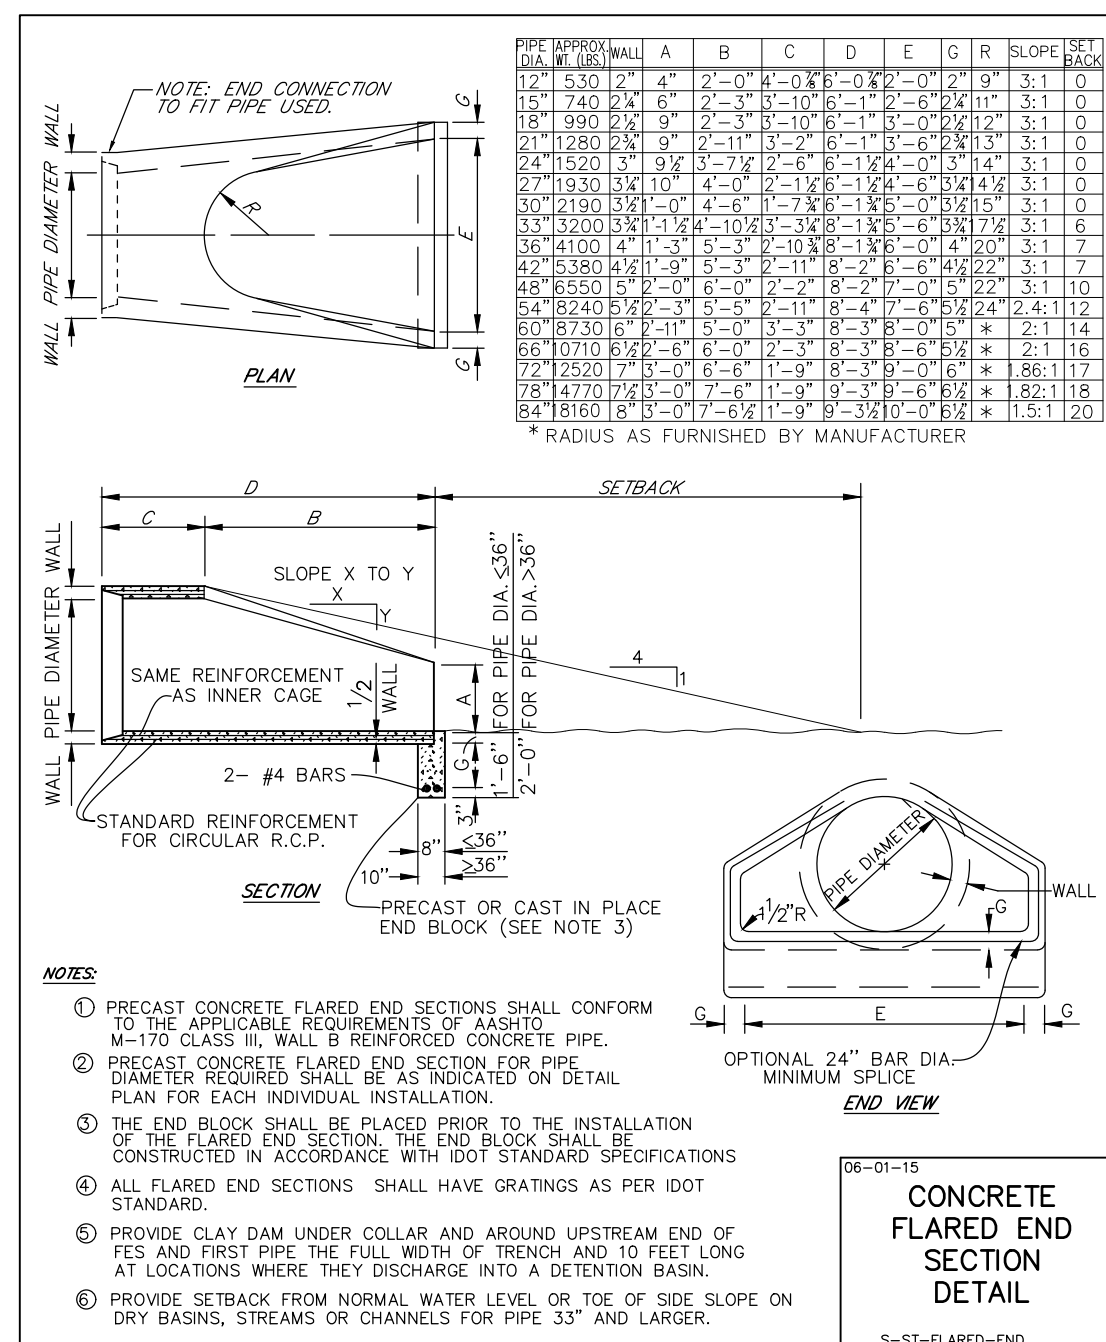
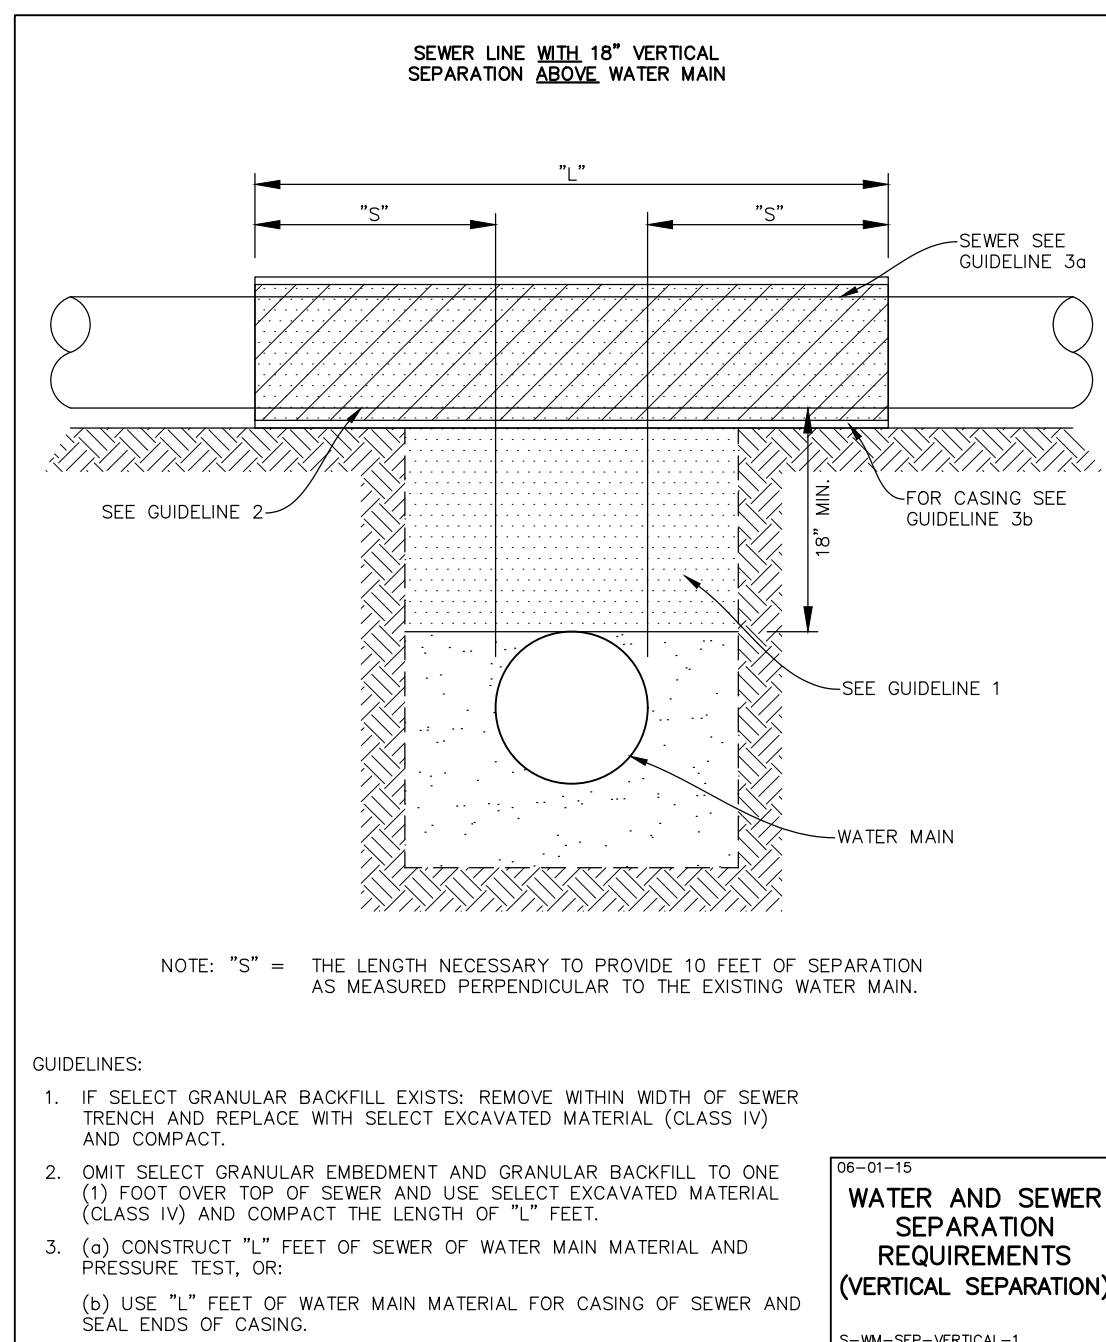
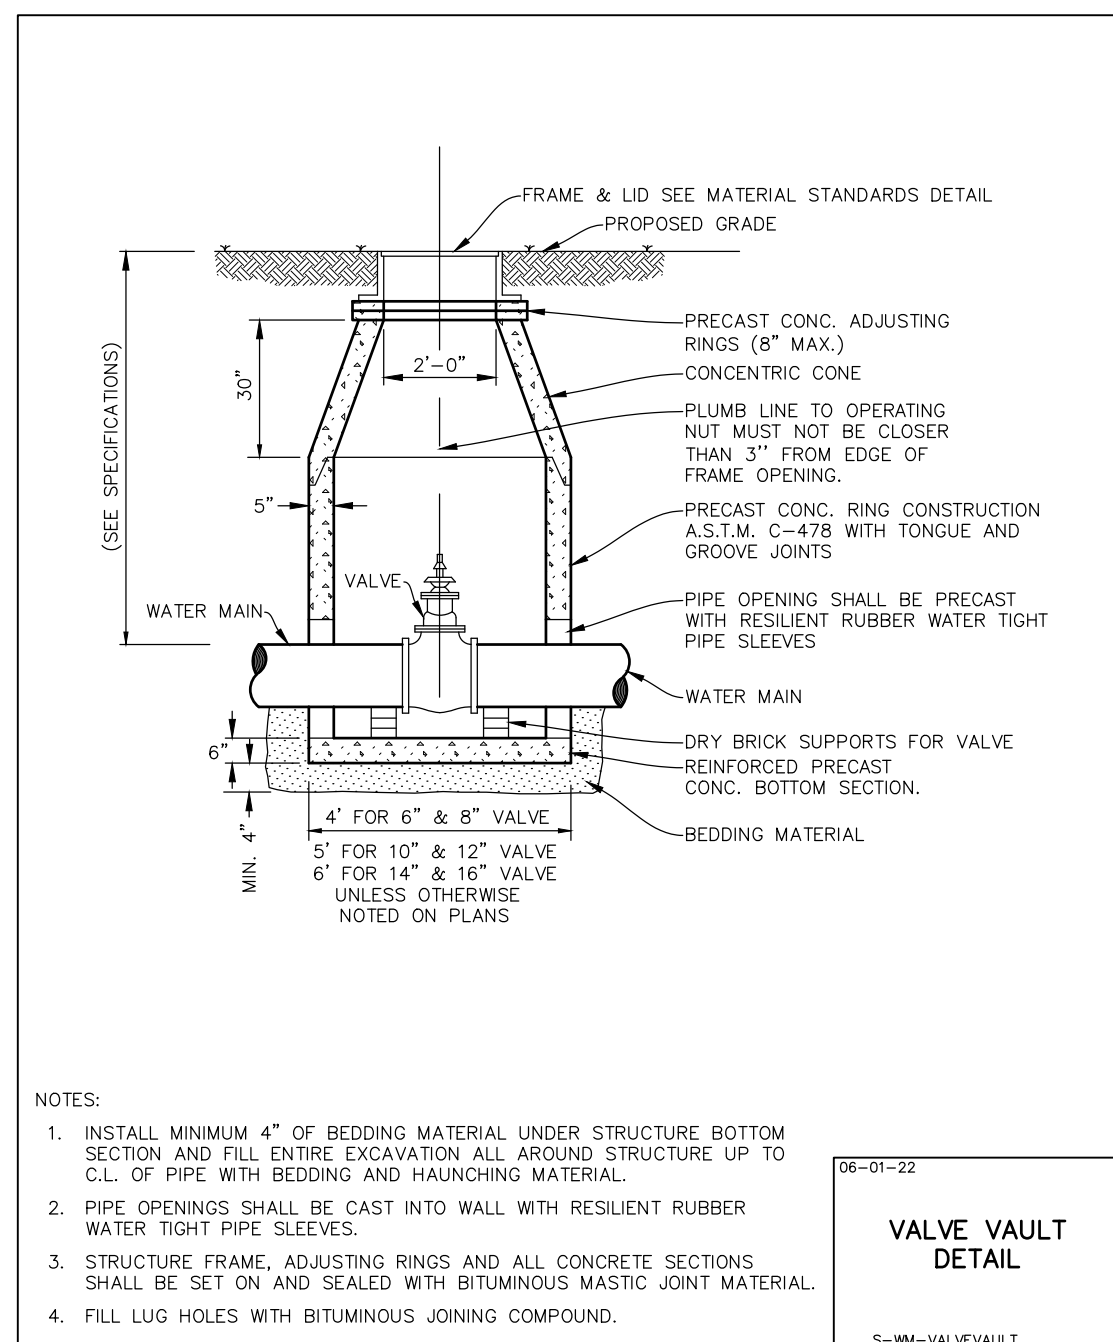
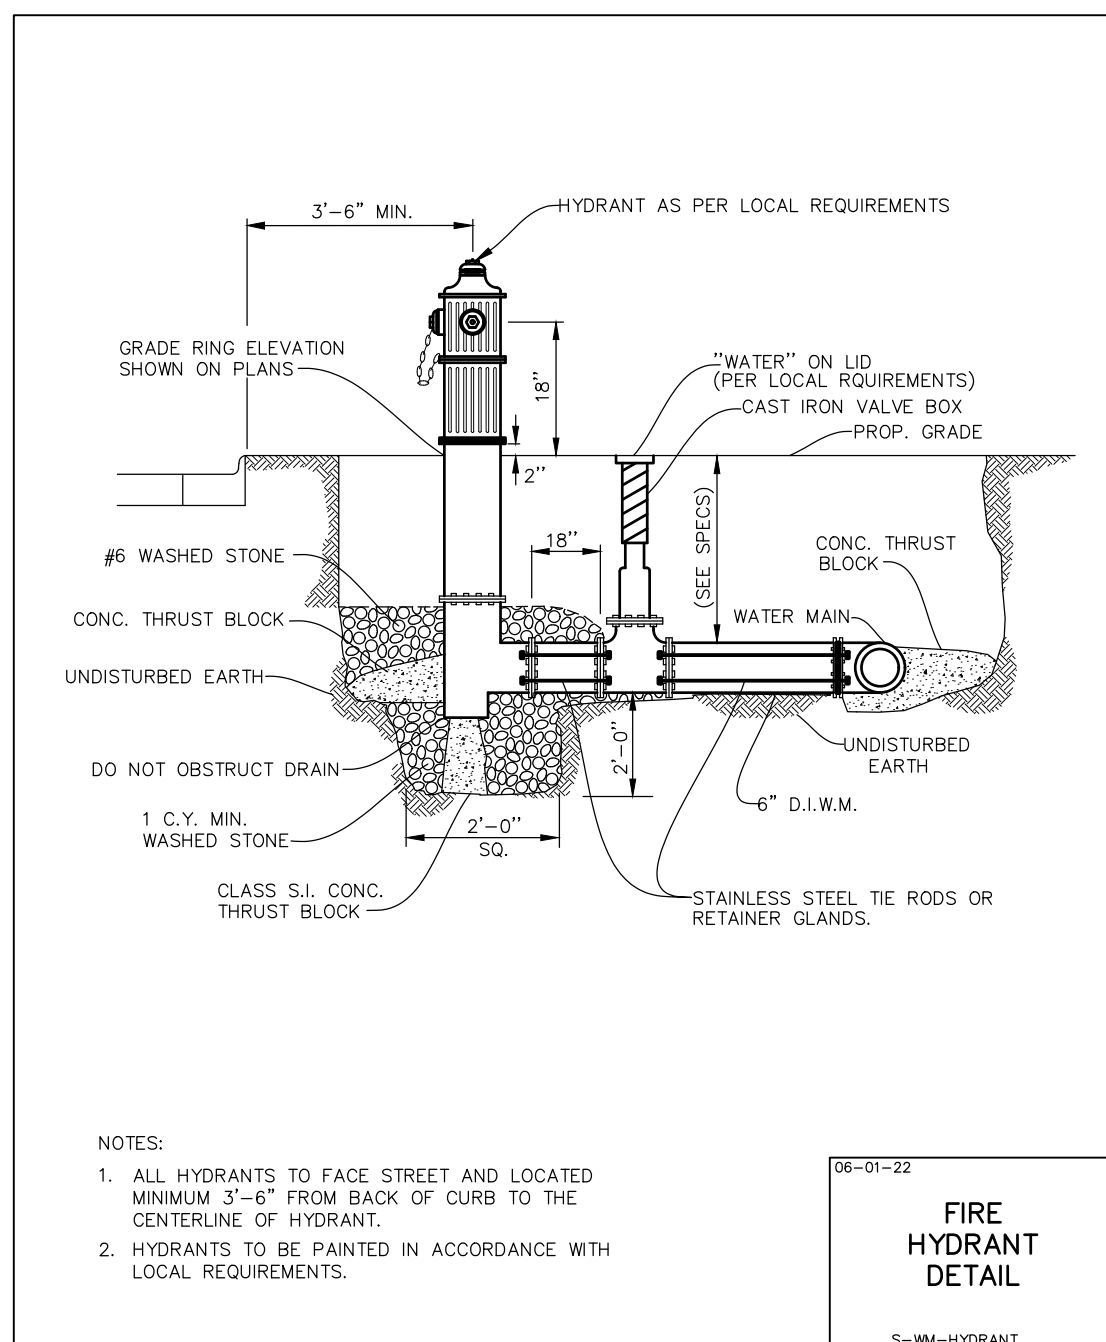
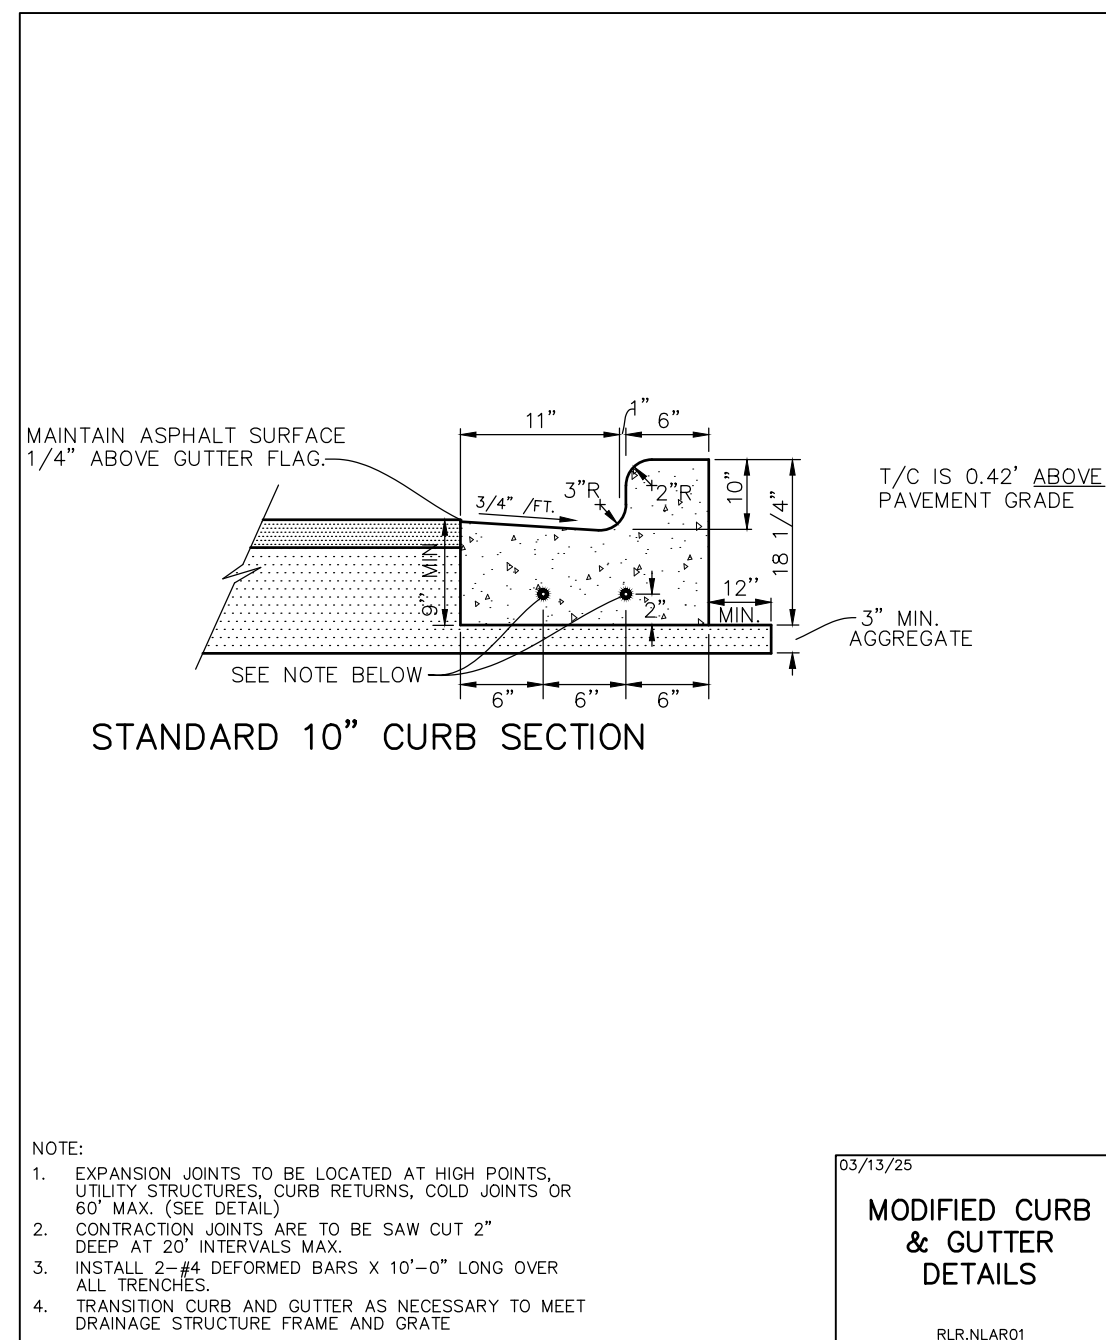
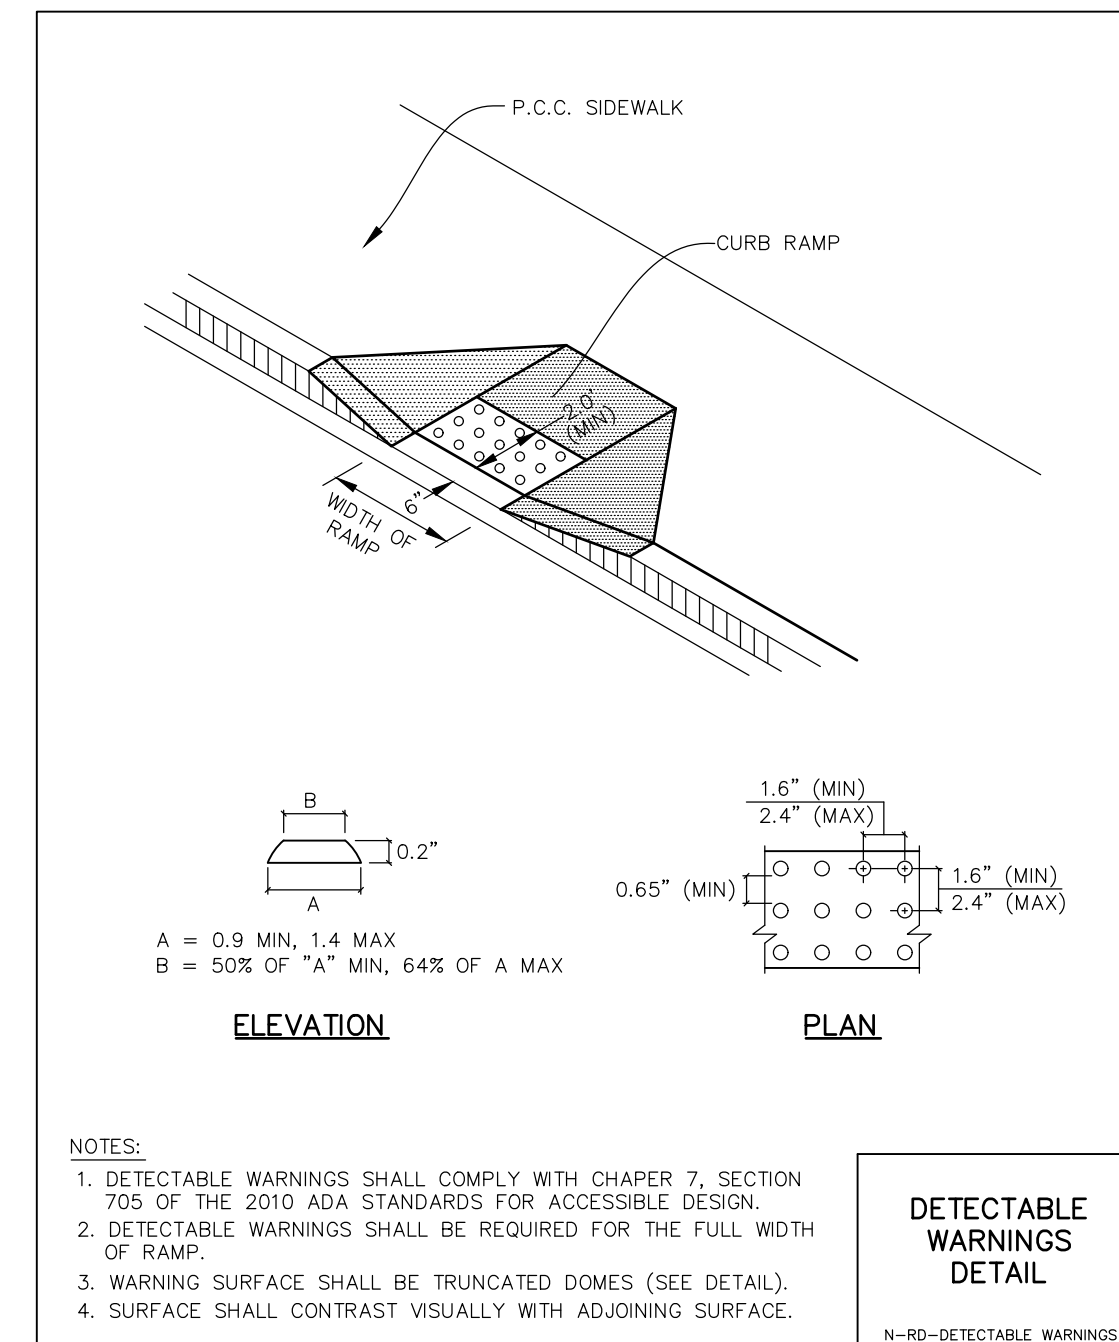


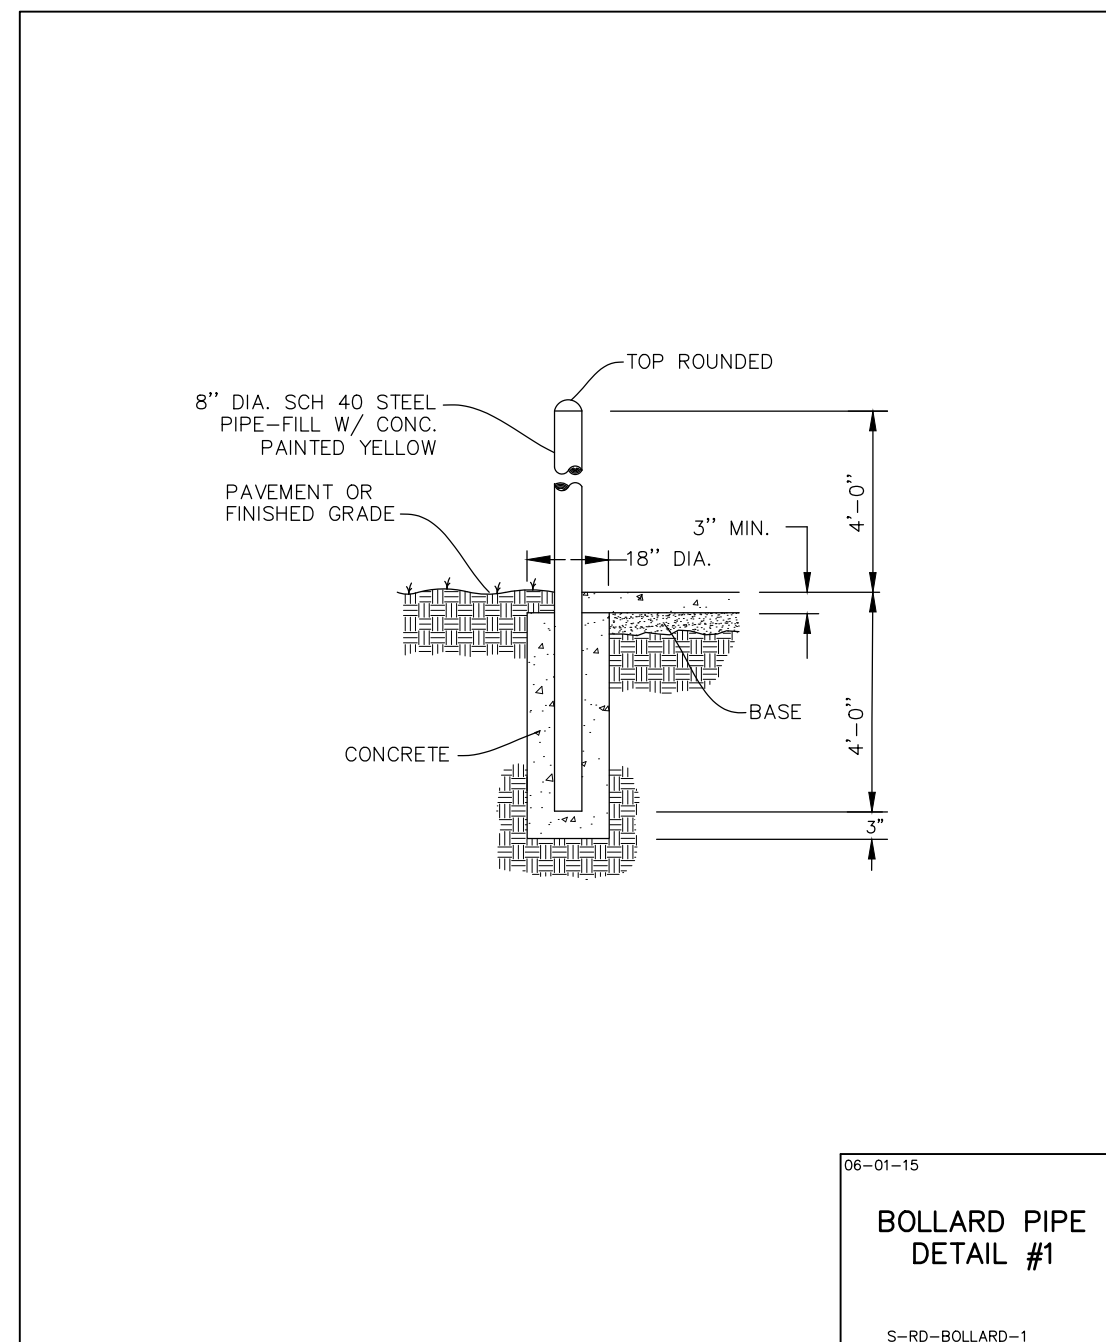

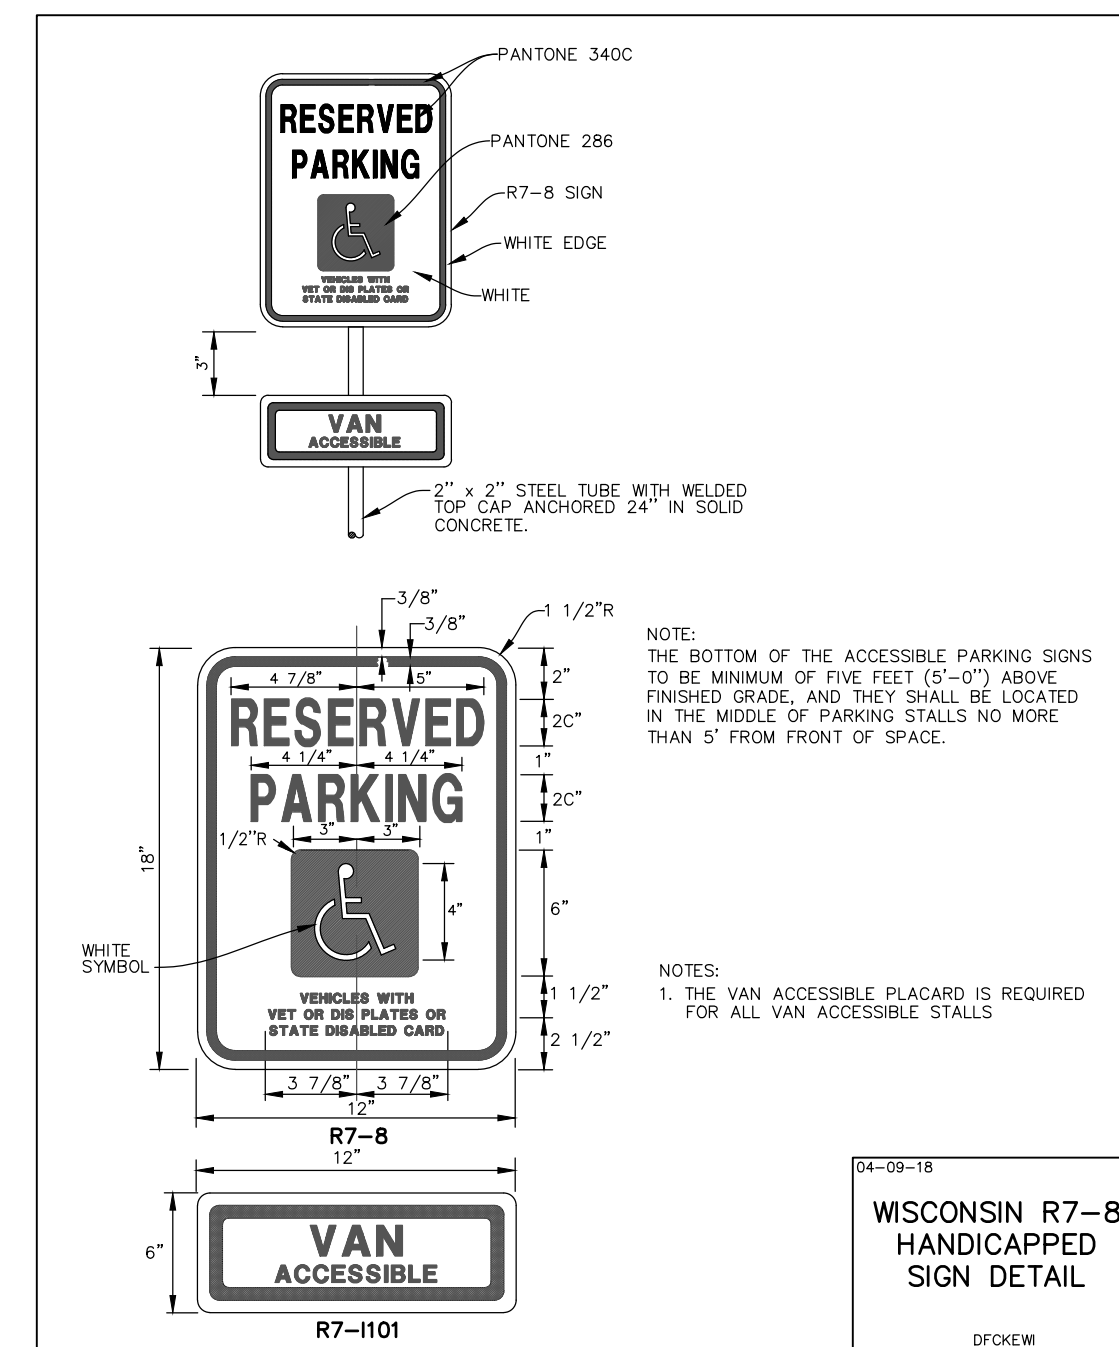

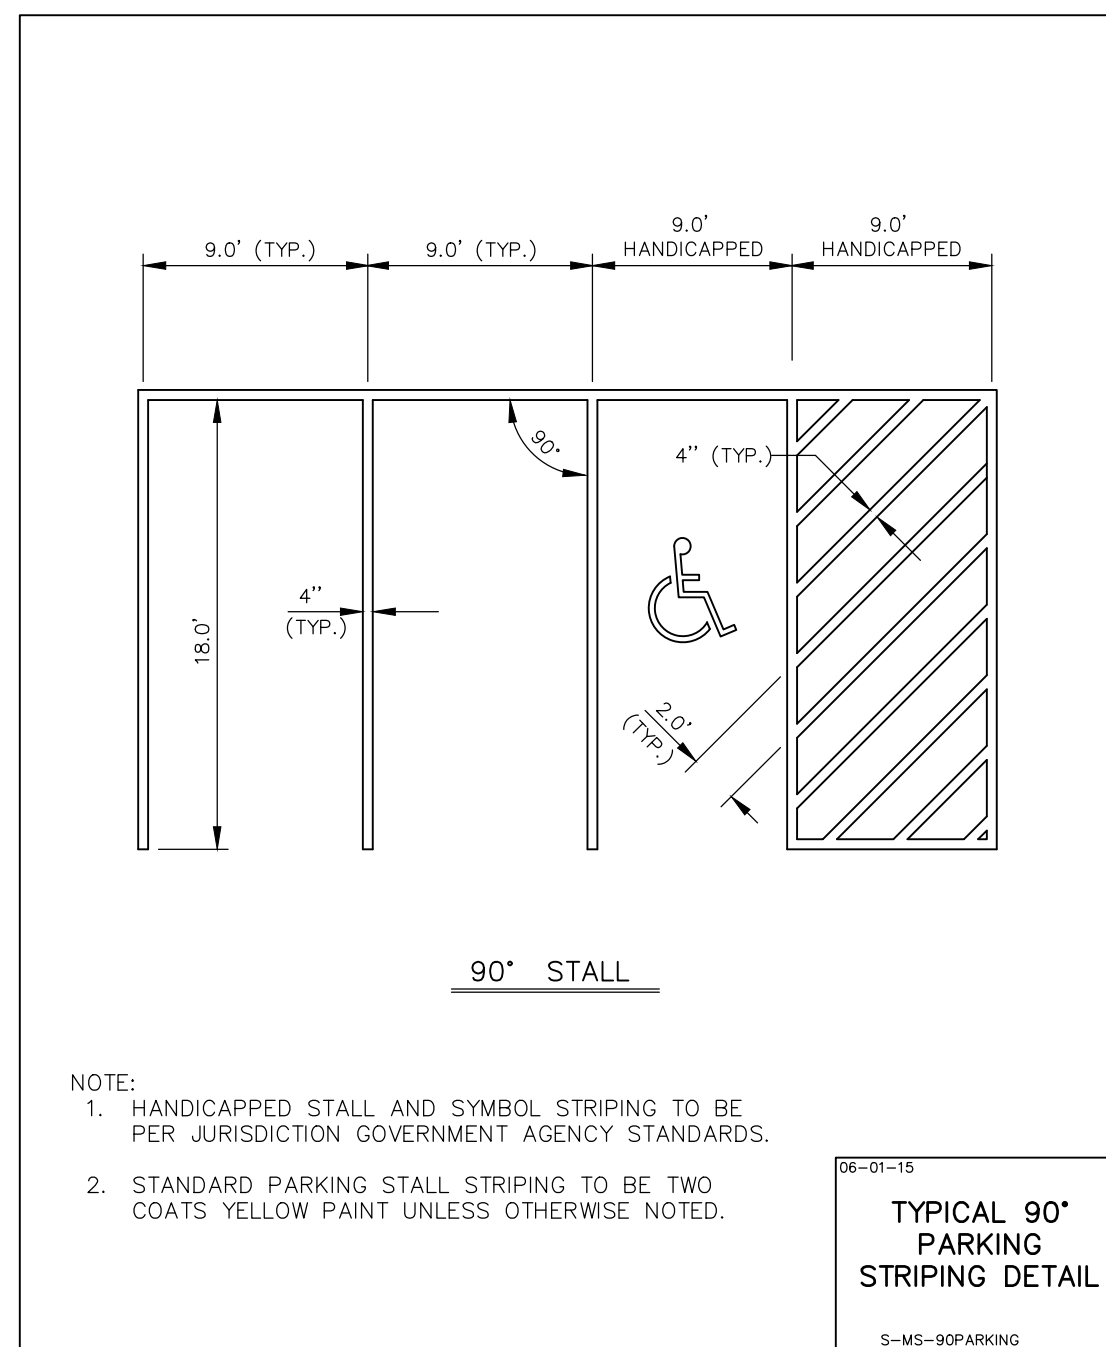

SHOULD A CONFLICT ARISE BETWEEN MANHARD
DETAILS AND THE TOWN DETAILS, THE TOWN
DETAILS SHALL TAKE PRECEDENCE.

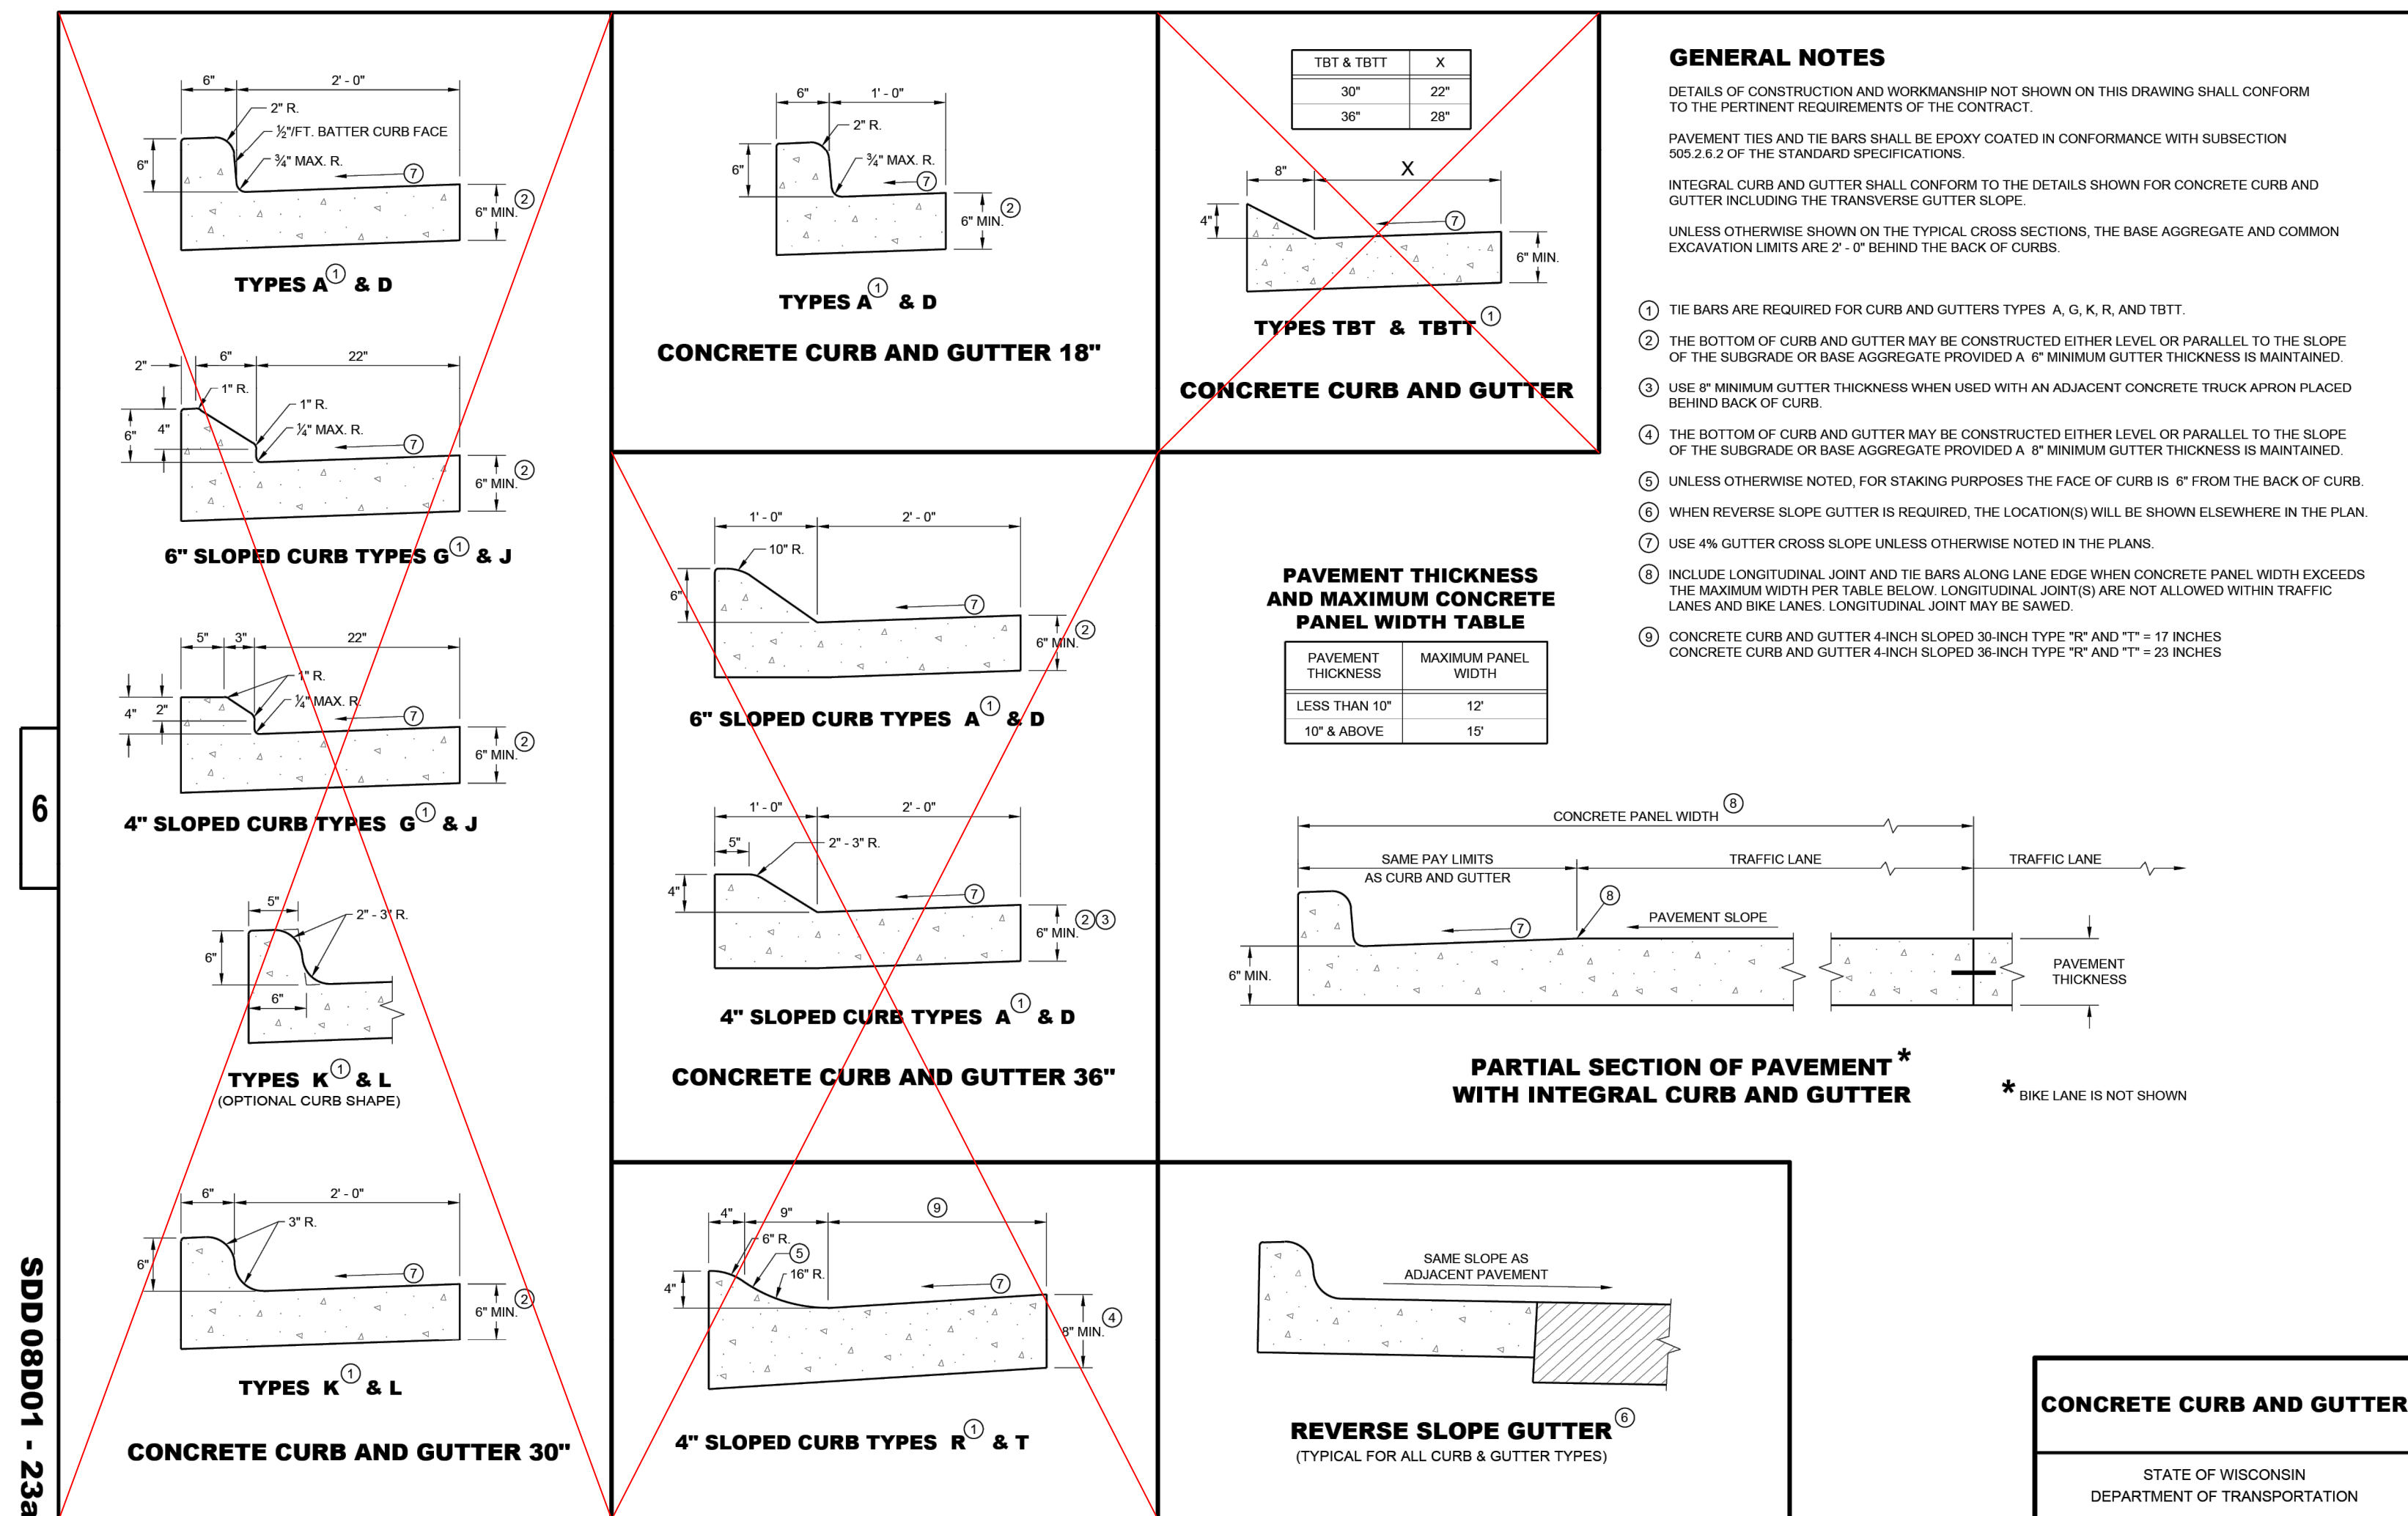