


Size	Rim Elev.	Inv. Elev.	Frame & Grate
36"	836.0	15" N 832.0	NF R-4340-B
48"	834.5	24" N 832.05 15" S 830.5	NF R-2561
36"	834.6	12" 830.6	NF R-2556 TYPE C GRATE (TYP)
72"	835.2	30" E 829.8 24" S 829.8 12" V 830.4	NF R-2556
72"	836.8	30" NE/V 829.0	NF R-2561
36"	825.9	12" N 831.0	NF R-4340-B

SEWER CONTRACTOR/STRUCTURE SUPPLIER MUST
STRUCTURE SIZE AND SUPPLY STRUCTURES THAT
MATCH THE PIPES SHOWN ON THIS PLAN.

15"x15"x16" THICK DOT LIGHT RIPRAP
OVER TYPE R FABRIC. TOP OF
RIPRAP TO MATCH PROPOSED
CONTOURS/ELEVATIONS. NO
WETLAND DISTURBANCE ALLOWED.

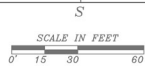


LEGEND
 836 EXISTING CONTOUR
 836 PROPOSED CONTOUR
 *36.4 PROPOSED ELEVATION
 ADD 800 FOR NAVD.
 ← PROPOSED DIRECTION
 OF DRAINAGE

UTILITY CONSTRUCTION NOTES

1. ALL WORK & MATERIAL FOR STORM SEWERS (INCLUDING CULVERTS) SHALL BE PER
 WISCONSIN ADMINISTRATIVE CODE CHAPTERS SPS 382 & 384 (STATE PLUMBING CODE).

2. GUARDS WITH BARS @ 5" O.C. MAXIMUM SPACING ON ALL UPSTREAM

Symbol	Qty	Common	Size
	38	Evergreen	3'-6"
	16	Maple	6'-8"
	96	Spirea/Boxwood/Daylilies	3 gal.

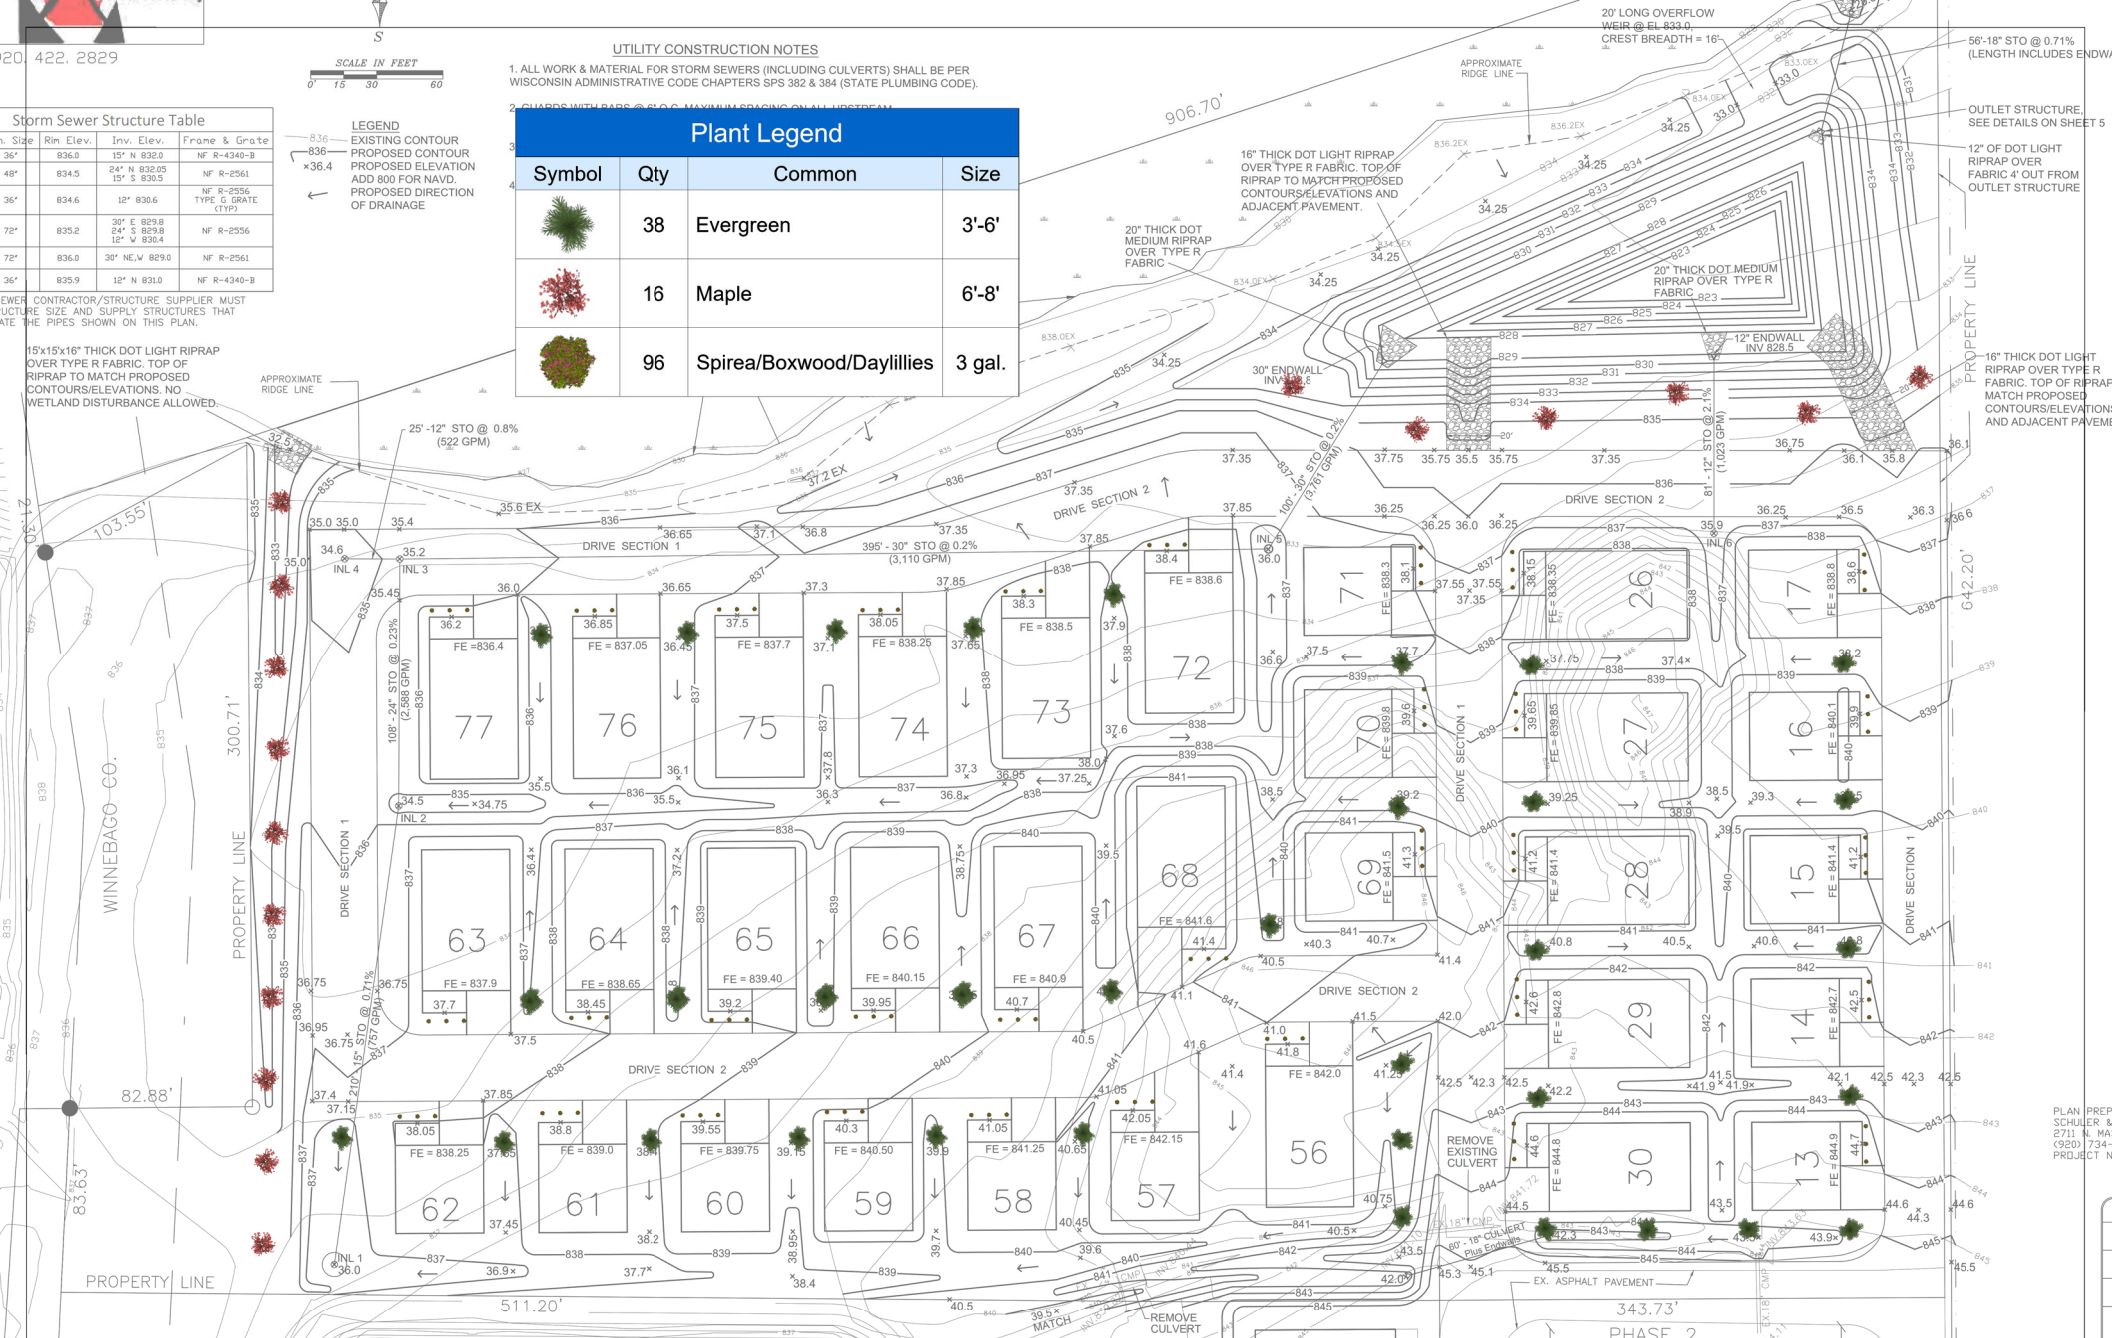

Wildflower Landscapers LLC
 8701 County Road M
 Larsen, WI 54947

920-383-1560
 Contact@wildflowerlandscapers.com

DESIGN RIGHTS, INTELLECTUAL PROPERTY AND COPYRIGHTS ARE
 SOLE OWNERSHIP OF WILDFLOWER LANDSCAPERS
 DO NOT QUOTE OR USE THIS DESIGN UNLESS SPECIFICALLY AUTHORIZED
 BY DESIGNER LISTED ON THIS SHEET. PENALTY TO NOT FOLLOW THIS
 WILL BE PROSECUTED BY FULL EXTENT OF THE LAW

Date

Job Number

Sheet #

**Fox Valley Man Caves
 and She Sheds**
 Wildflower Development Group
 Mae Hlub Yang
 Blacktop Way
 Neenah, WI

Landscape SITE PLAN SHEET

Designed by

Checked by

Name

Name

Graphic Scale

