



BEGIN PROJECT
BEGIN SIGNING & PAVEMENT MARKING
STA. 16+61.72

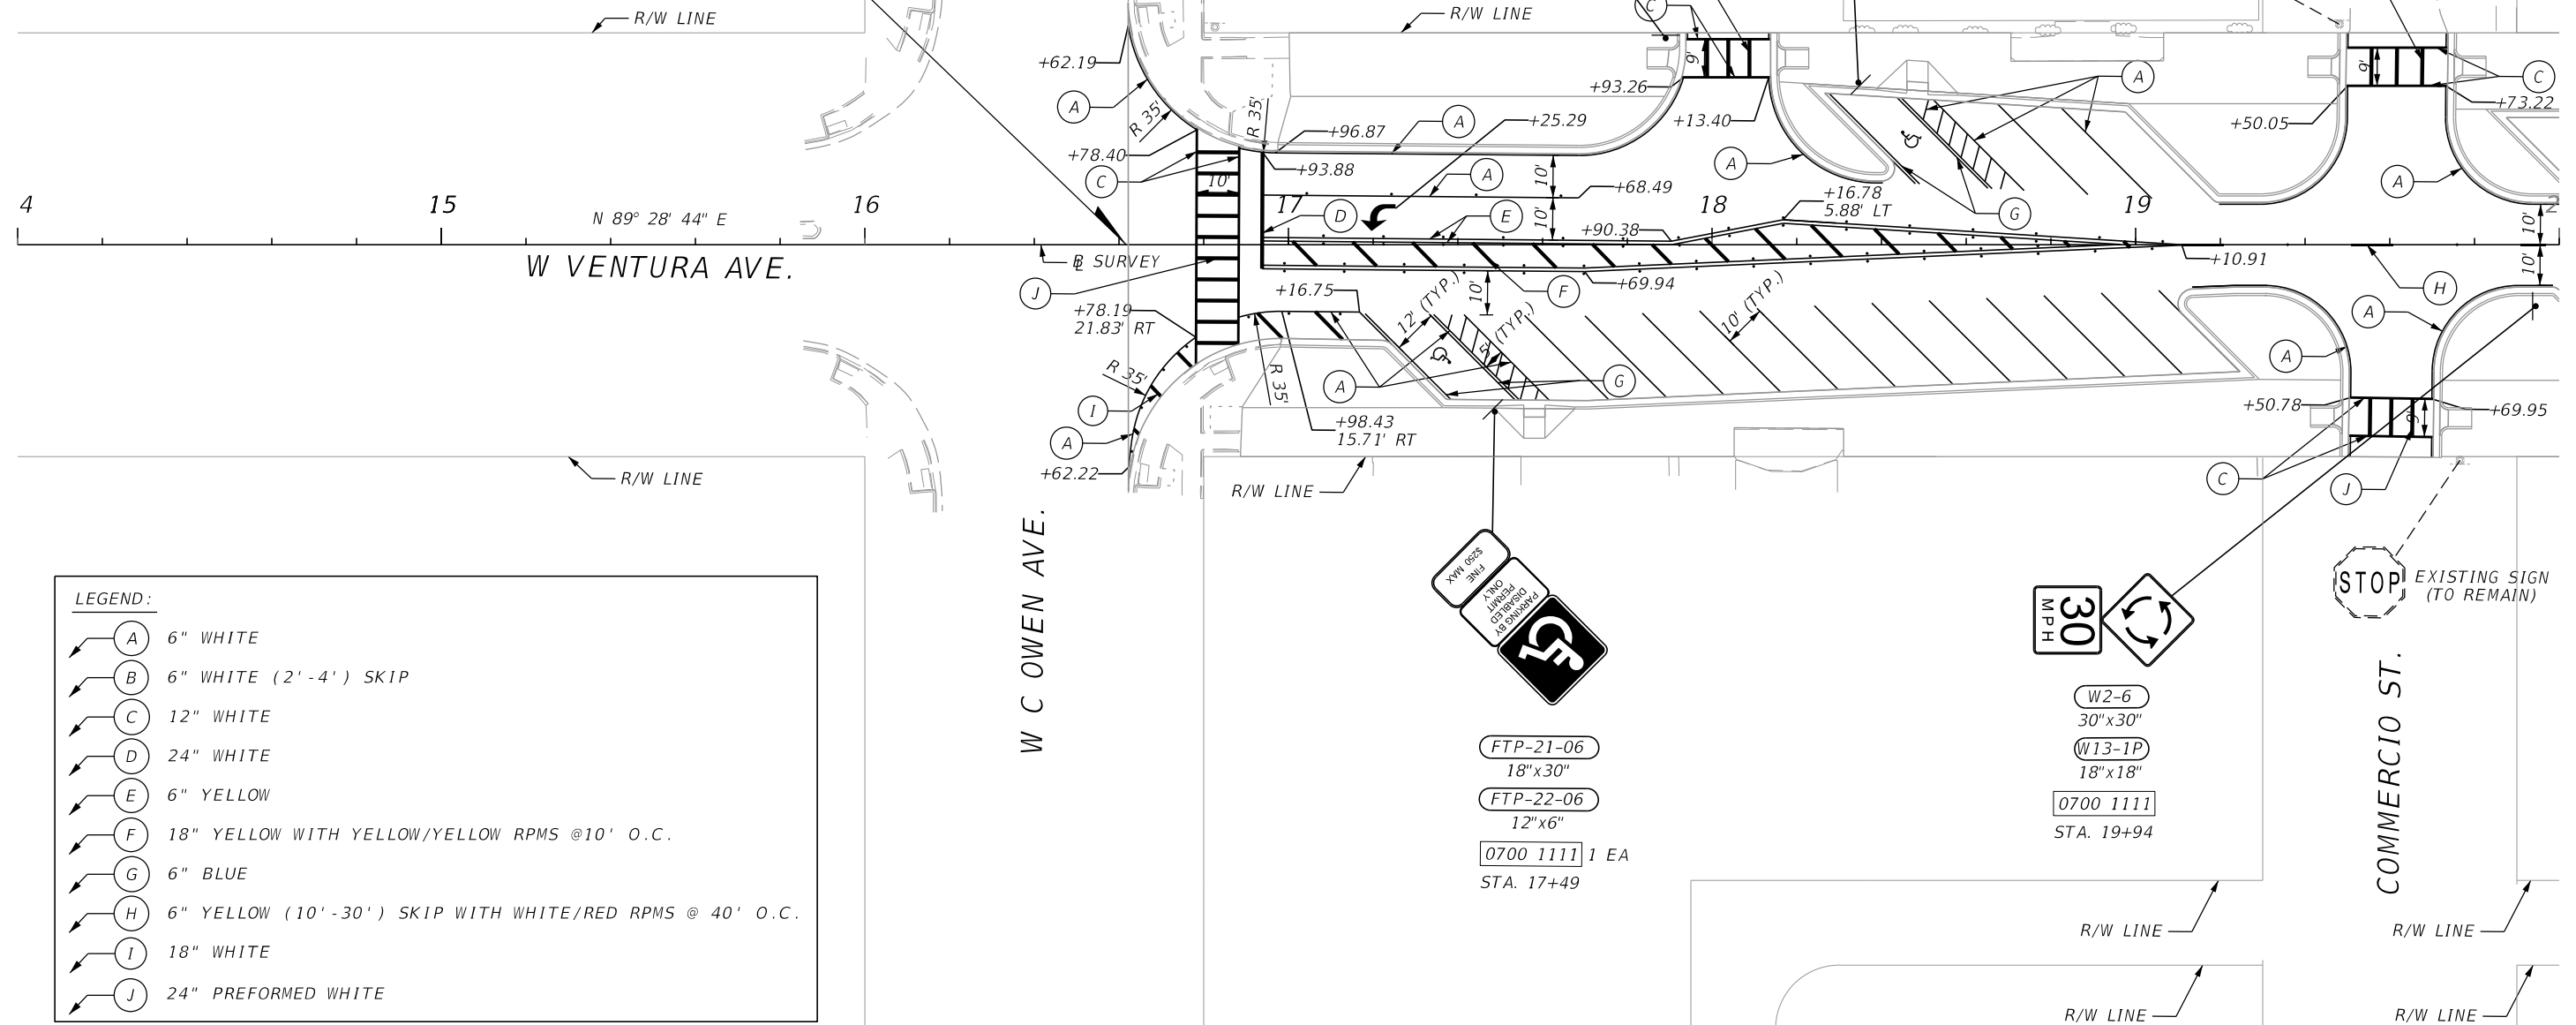

LEGEND:	
	6" WHITE
	6" WHITE (2'-4') SKIP
	12" WHITE
	24" WHITE
	6" YELLOW
	18" YELLOW WITH YELLOW/YELLOW RPMS @10' O.C.
	6" BLUE
	6" YELLOW (10'-30') SKIP WITH WHITE/RED RPMS @ 40' O.C.
	18" WHITE
	24" PREFORMED WHITE


REVISIONS				ENGINEER OF RECORD	STATE OF FLORIDA CITY OF CLEWISTON			SIGNING AND PAVEMENT MARKING PLAN		SHEET NO.	
DATE	DESCRIPTION		DATE	DESCRIPTION		ROAD NO.	COUNTY			FINANCIAL PROJECT ID	25
				JACOB NUSSEL, P.E. LICENSE NUMBER: 84373 TETRA TECH, INC. 201 EAST PINE STREET, SUITE 1000 ORLANDO, FL 32801		VENTURA	HENDRY			449667-1-54-01	

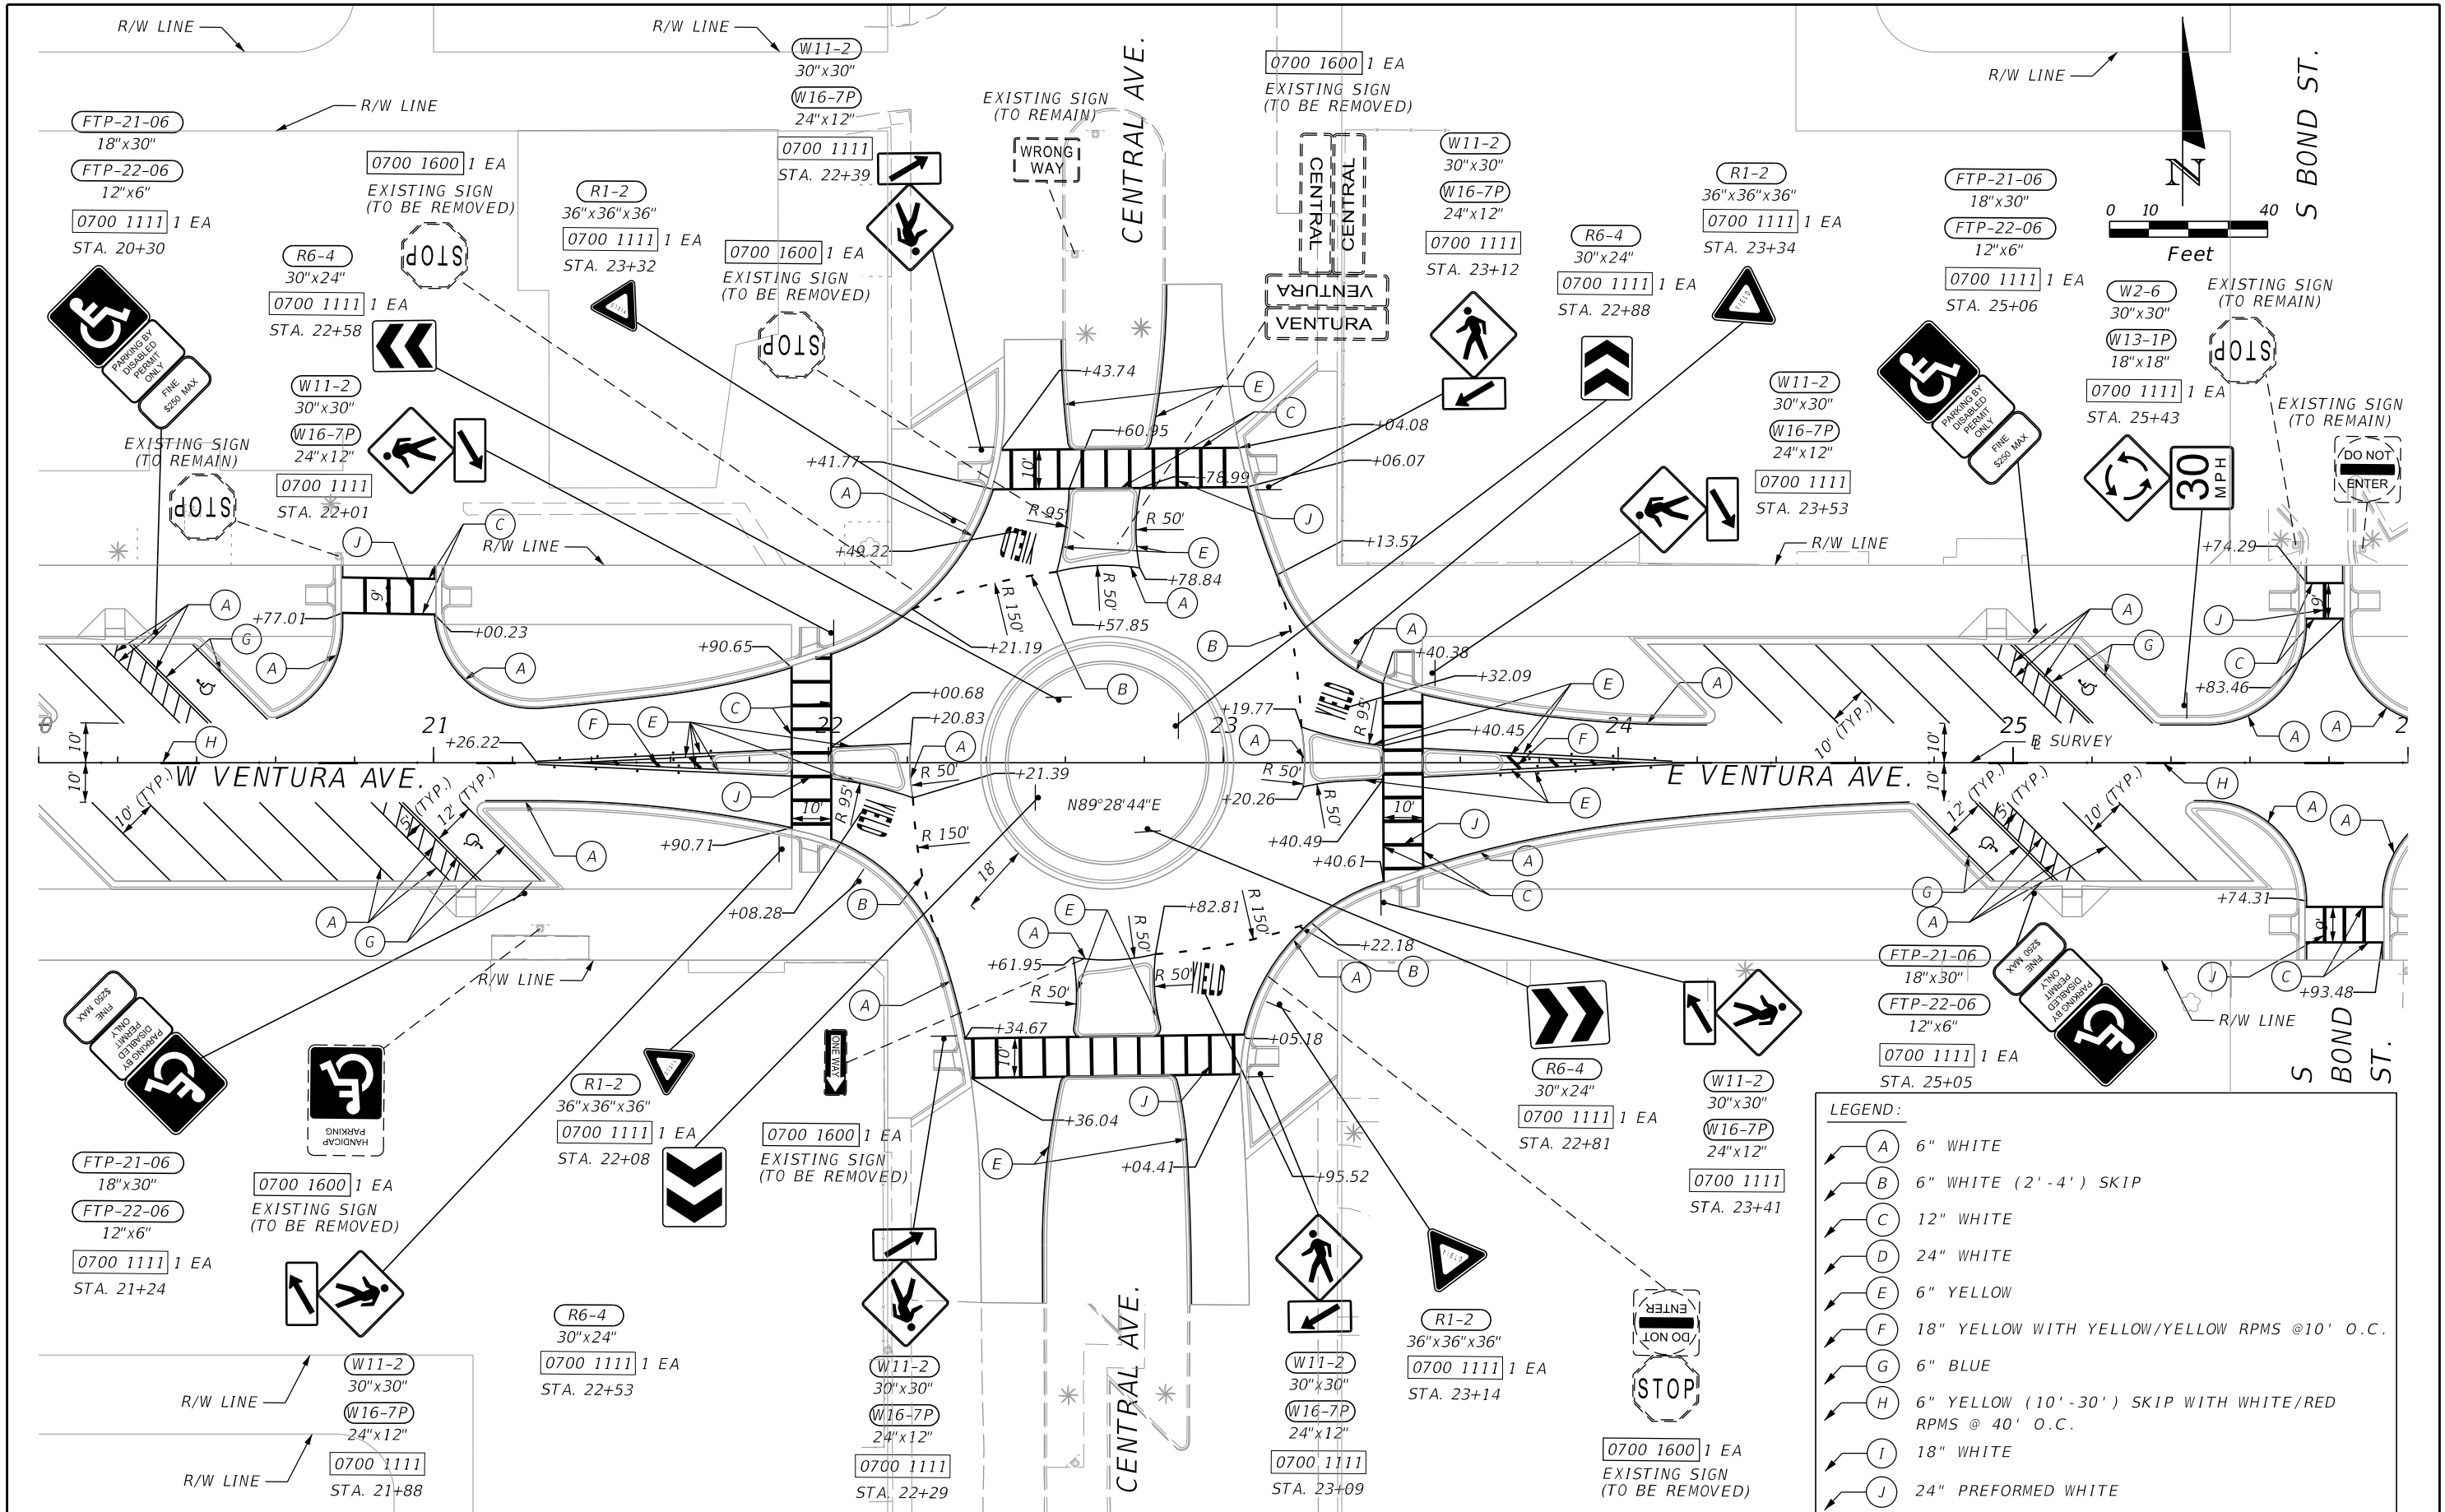

LEGEND:	
A	6" WHITE
B	6" WHITE (2' - 4') SKIP
C	12" WHITE
D	24" WHITE
E	6" YELLOW
F	18" YELLOW WITH YELLOW/YELLOW RPMS @ 10' O.C.
G	6" BLUE
H	6" YELLOW (10' - 30') SKIP WITH WHITE/RED RPMS @ 40' O.C.
I	18" WHITE
J	24" PREFORMED WHITE

REVISIONS				ENGINEER OF RECORD	STATE OF FLORIDA CITY OF CLEWISTON			SIGNING AND PAVEMENT MARKING PLAN	SHEET NO.
DATE	DESCRIPTION	DATE	DESCRIPTION	JACOB NUSSEL, P.E. LICENSE NUMBER: 84373 TETRA TECH, INC. 201 EAST PINE STREET, SUITE 1000 ORLANDO, FL 32601	ROAD NO.	COUNTY	FINANCIAL PROJECT ID		26
					VENTURA	HENDRY	449667-1-54-01		

THE OFFICIAL RECORD OF THIS SHEET IS THE ELECTRONIC FILE DIGITALLY SIGNED AND SEALED UNDER RULE 61G15-23.004, F.A.C.

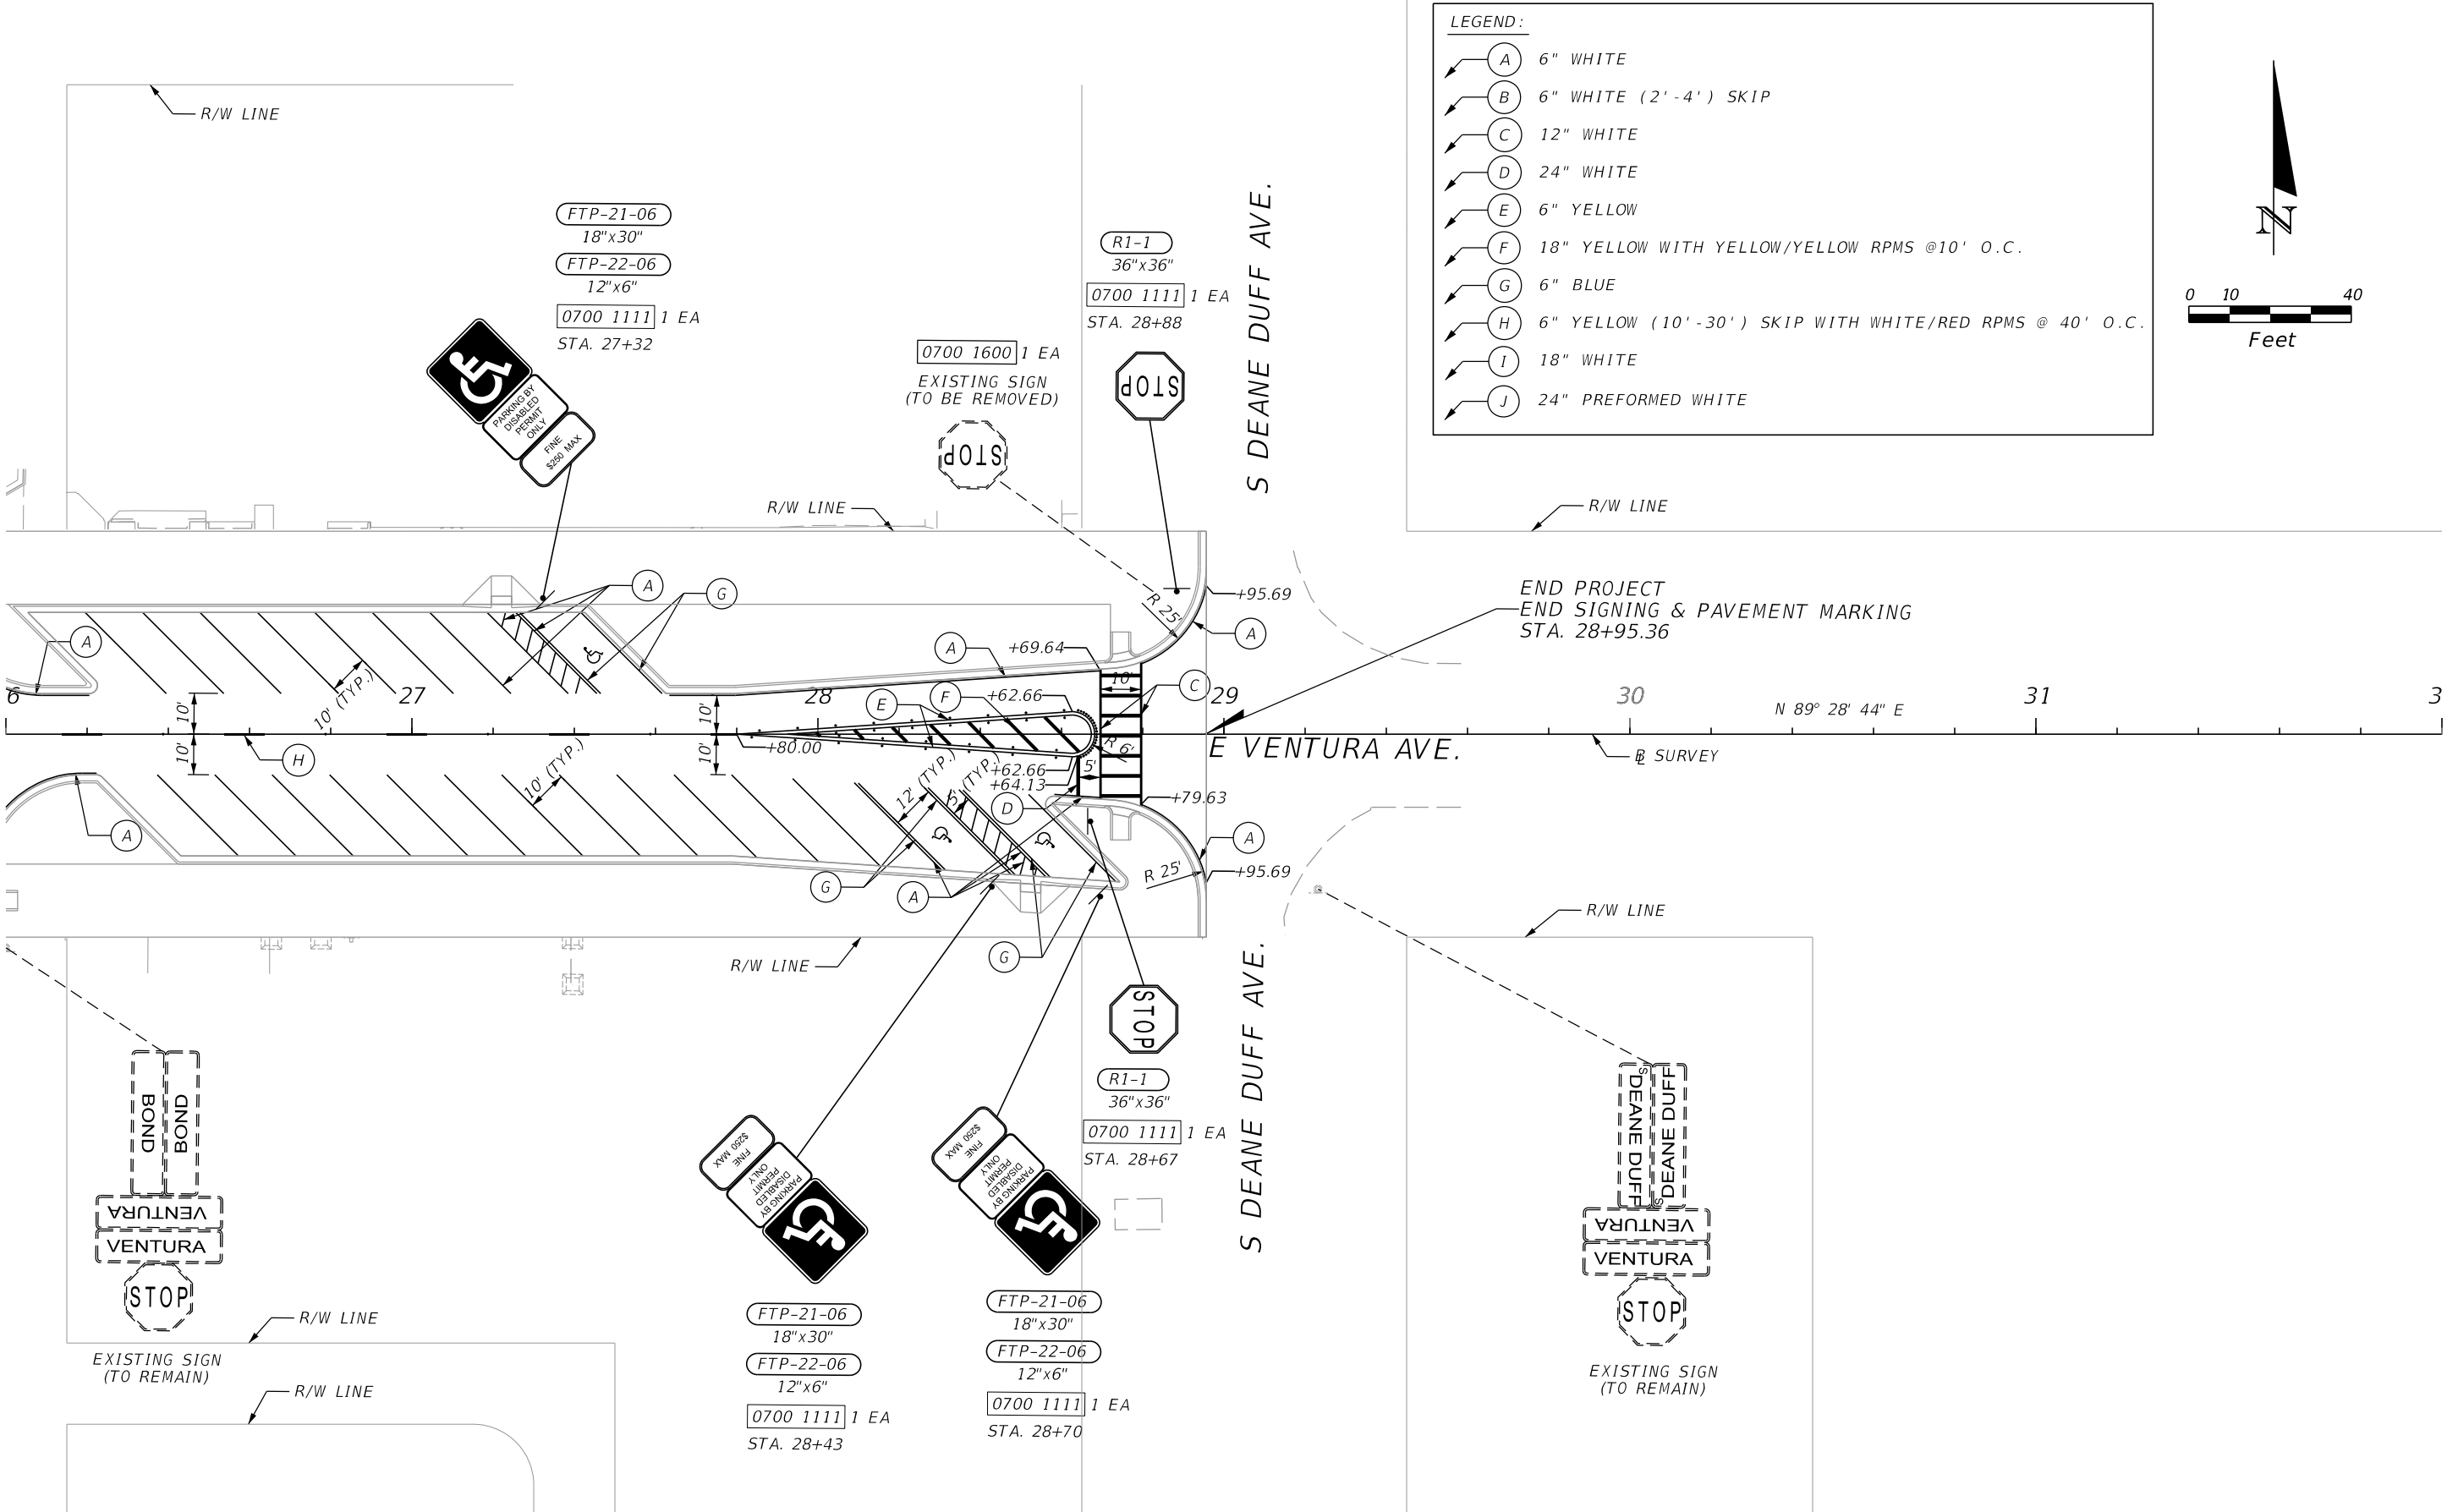

REVISIONS				ENGINEER OF RECORD	STATE OF FLORIDA CITY OF CLEWISTON			SIGNING AND PAVEMENT MARKING PLAN	SHEET NO.
DATE	DESCRIPTION	DATE	DESCRIPTION	ROAD NO.					COUNTY
				JACOB NUSSEL, P.E. LICENSE NUMBER: 84373 TETRA TECH, INC. 201 EAST PINE STREET, SUITE 1000 ORLANDO, FL 32601	VENTURA	HENDRY	449667-1-54-01		

JACOB NUSSEL, P.E.
LICENSE NUMBER: 84373
TETRA TECH, INC.
201 EAST PINE STREET, SUITE 1000
ORLANDO, FL 32601

THE OFFICIAL RECORD OF THIS SHEET IS THE ELECTRONIC FILE DIGITALLY SIGNED AND SEALED UNDER RULE 61G15-23.004, F.A.C.