

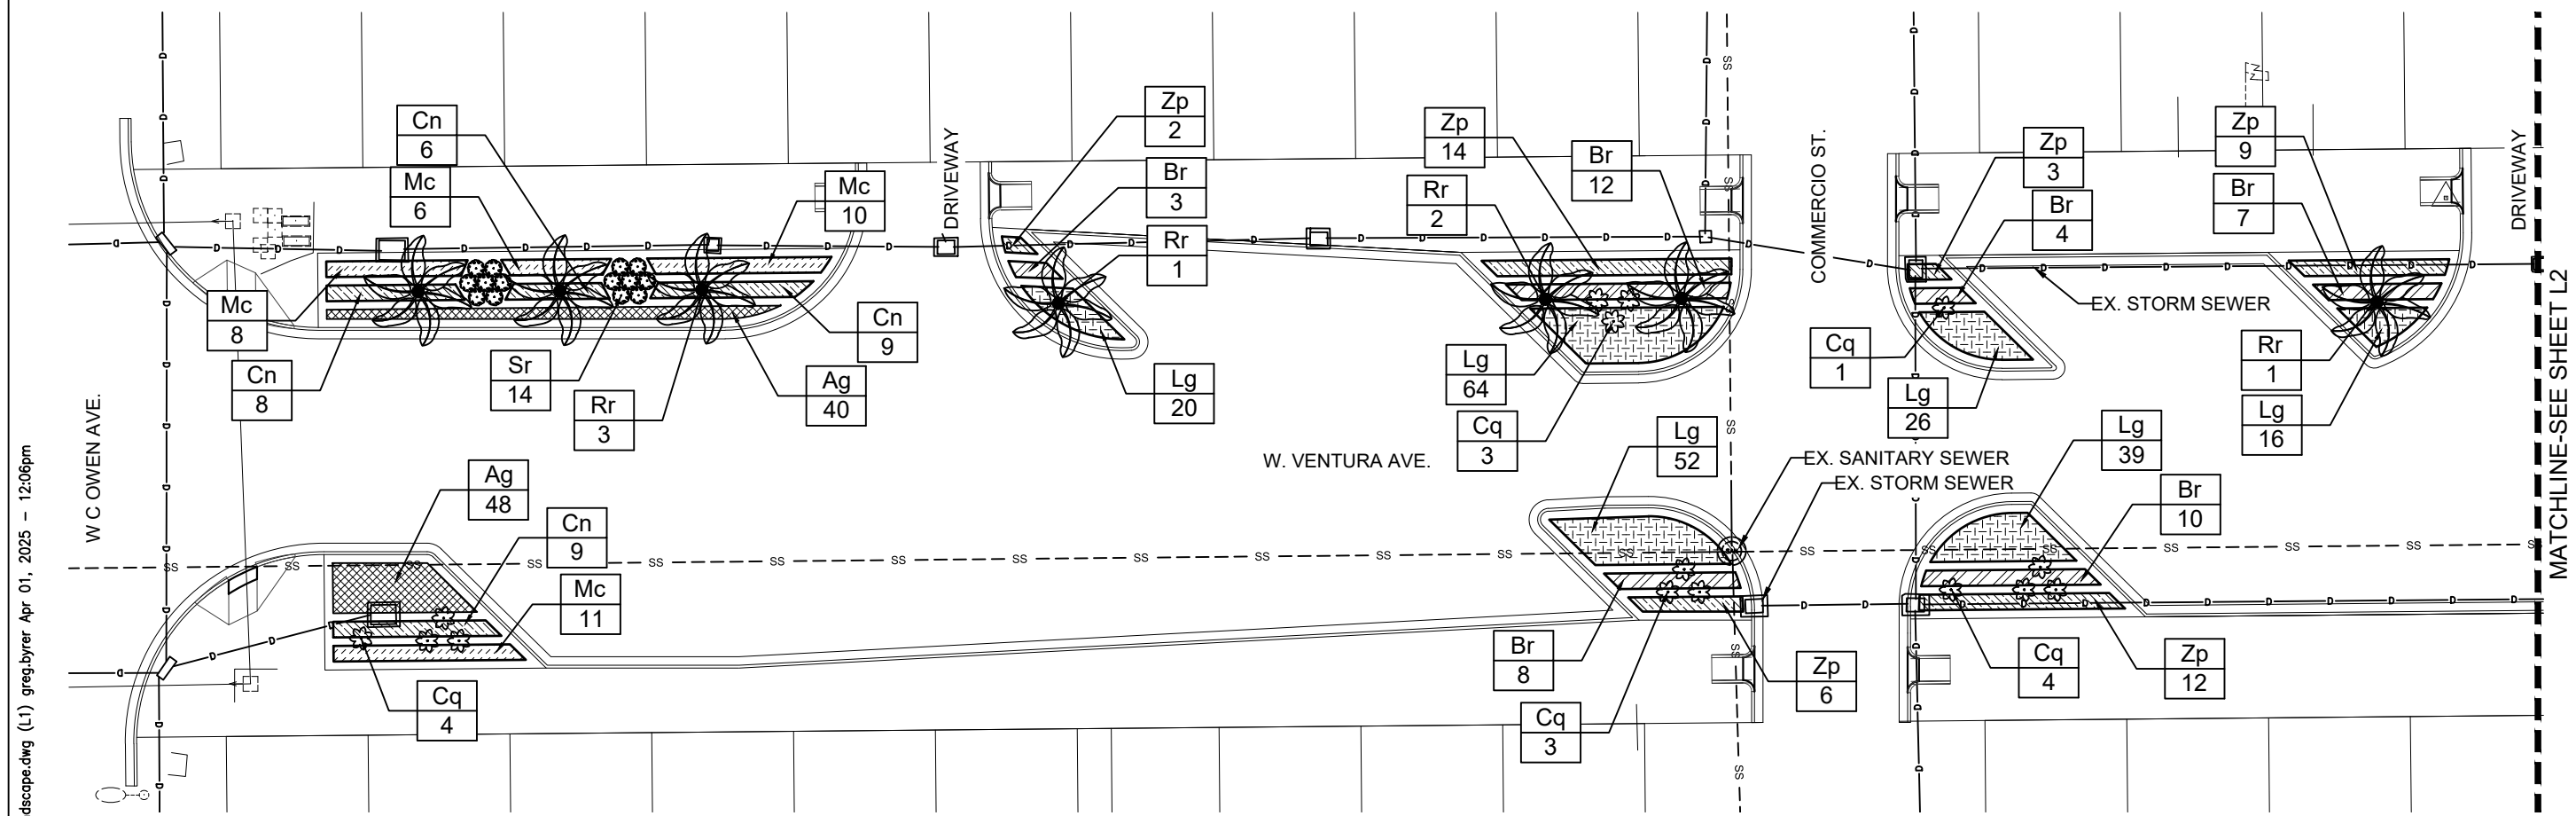
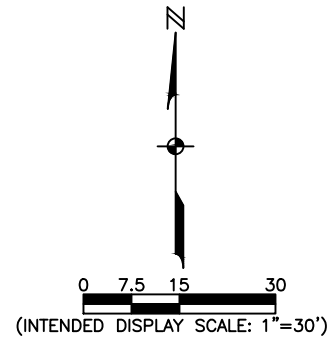


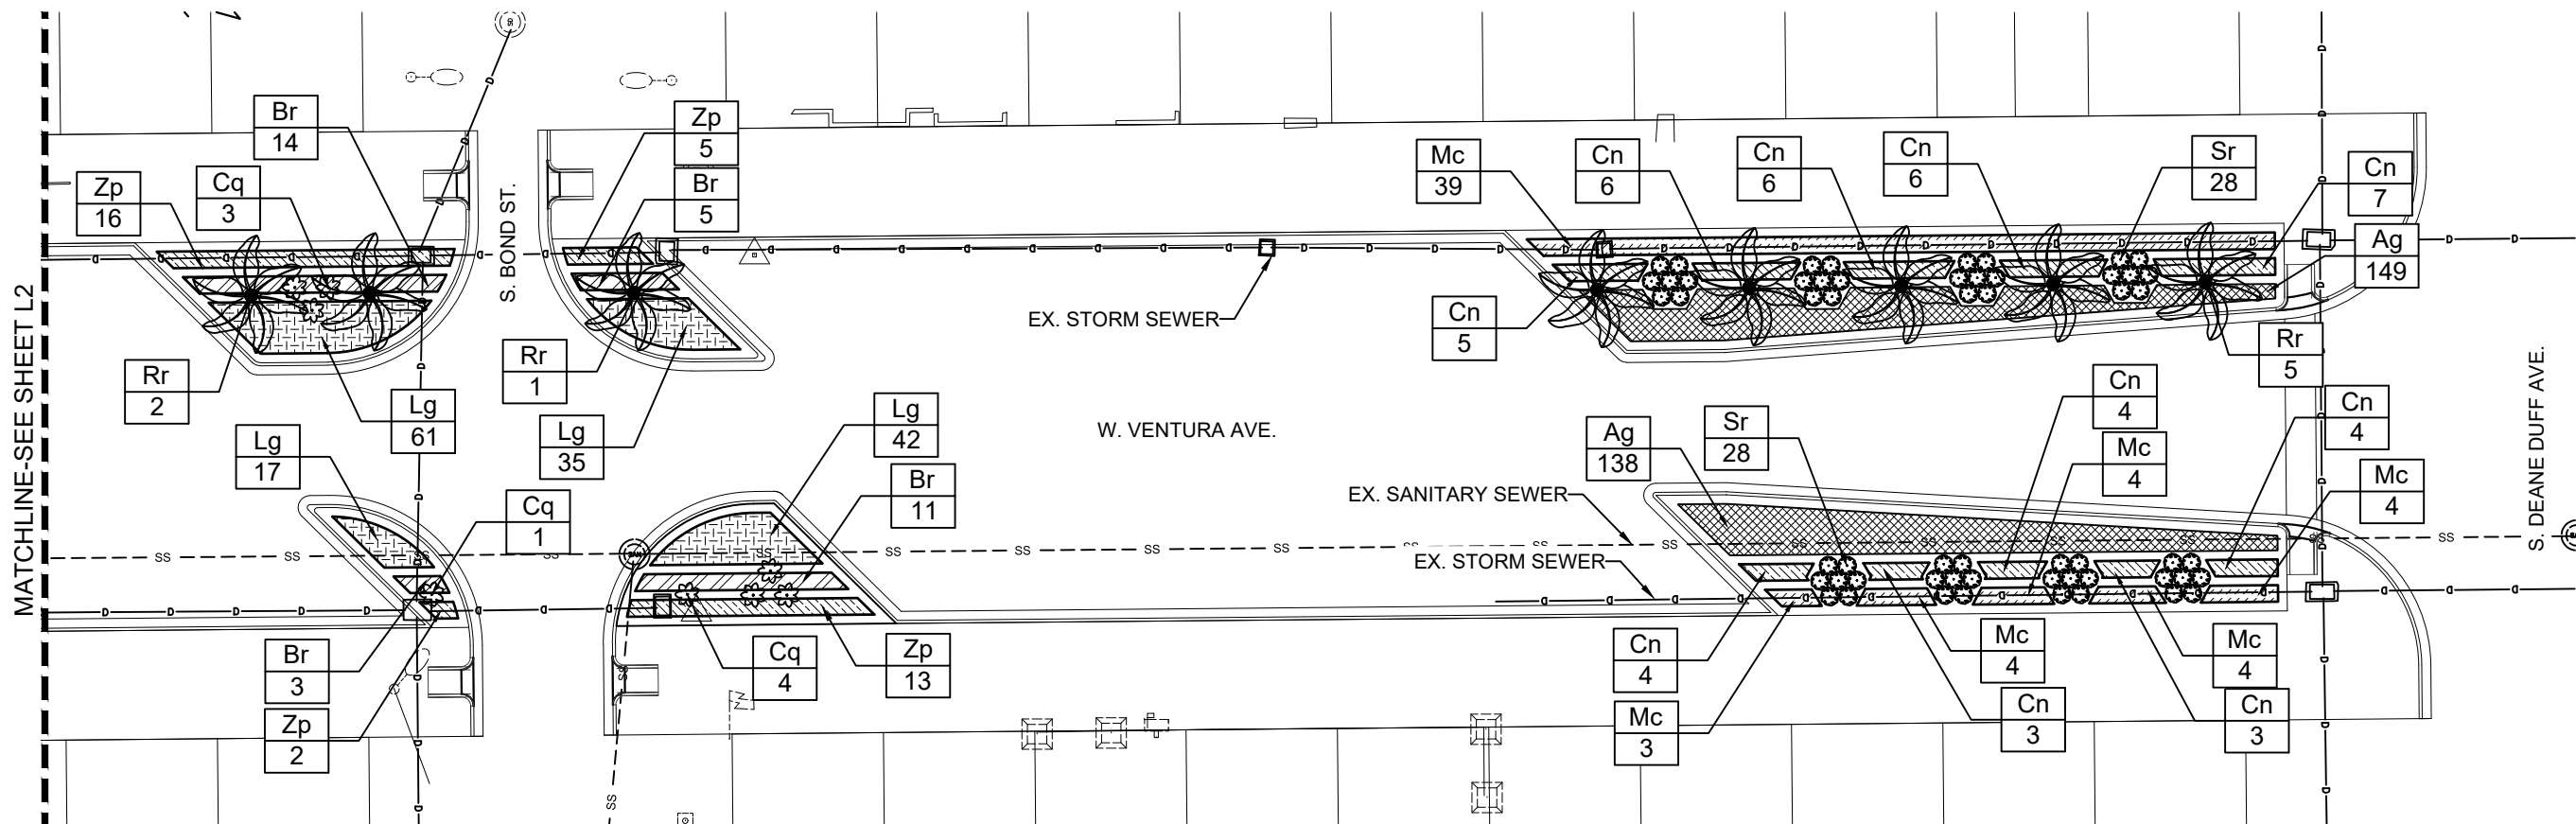

O:\2020\20203262-018\Landscape.dwg (L1) greg.byrer Apr 01, 2025 - 12:06pm

CITY OF CLEWISTON	VENTURA STREETSCAPE W C OWEN AVE. TO S DEANE DUFF AVE.	JOHNSON ENGINEERING — An Apex Company —	JOHNSON ENGINEERING, INC. AN APEX COMPANY 2122 JOHNSON STREET FORT MYERS, FLORIDA 33901 PHONE: (239) 334-0046 E.B. #642 & L.B. #642	LANDSCAPE PLAN				
				DATE JAN 2025	PROJECT NO. 20203262-018	FILE NO. 01-43-34	SCALE AS NOTED	SHEET L1

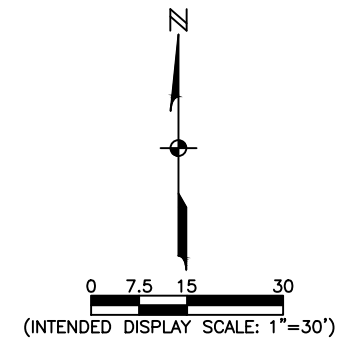

O:\2020\20203262-018\Landscaping\Ventura Landscape.dwg (L3) greg.byrer Apr 01, 2025 - 12:06pm

CITY OF CLEWISTON

VENTURA STREETSCAPE
W C OWEN AVE. TO S DEANE DUFF AVE.

JOHNSON
ENGINEERING
— An Apex Company —

JOHNSON ENGINEERING, INC.
AN APEX COMPANY
2122 JOHNSON STREET
FORT MYERS, FLORIDA 33901
PHONE: (239) 334-0046
E.B. #642 & L.B. #642

LANDSCAPE PLAN

DATE	PROJECT NO.	FILE NO.	SCALE	SHEET
JAN 2025	20203262-018	01-43-34	AS NOTED	L3