



Project Location:
53301 Hwy 111
Coachella, CA 92236

Project No.: **230192-03**

Salesman: Matthews Sheredy

Designer: ArnieM.

Date: April 28, 2023

Scale: 1/2"=1'-0"

Revision:

- △
- △
- △
- △
- △
- △
- △
- △
- △
- △
- △
- △
- △
- △
- △
- △
- △
- △
- △
- △




S/F INTERNALLY ILLUMINATE SIGN CABINETS

SCALE: 1/2" = 1'-0"



1160 Pioneer Way, Suite M
El Cajon, California 92020-1944
T: 619.579.2229 | F: 619.579.7651
isasign.com | info@isasign.com

ORIGINAL CONCEPT
This design is the exclusive property of Integrated Signs and cannot be reproduced in whole or part without their prior written consent.

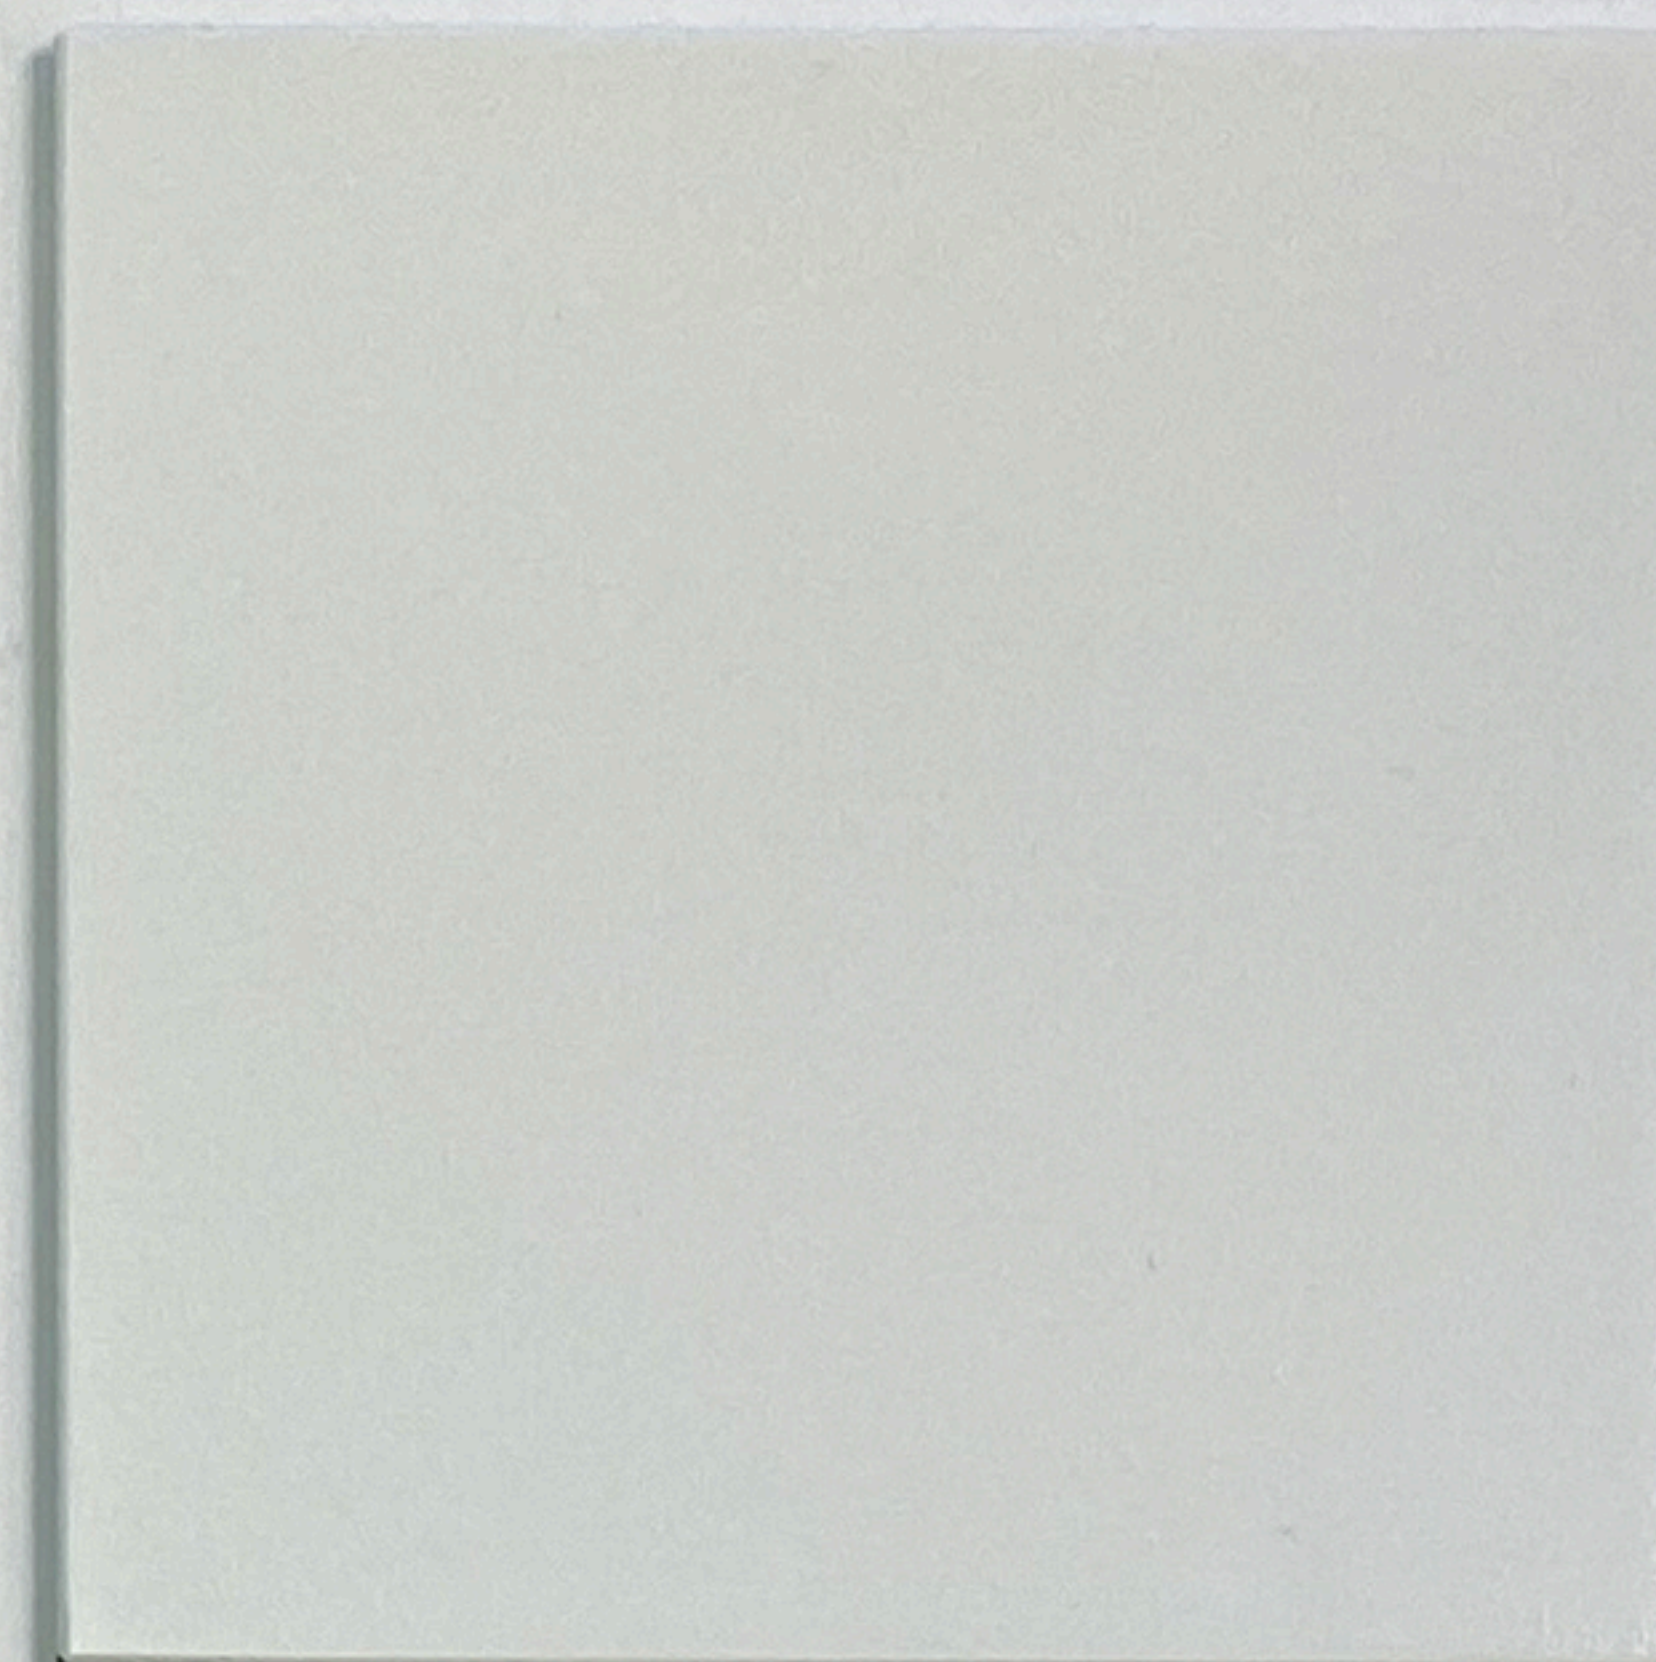

SIGN "A":
 • .090" THK. ALUMINUM CABINET SIGN
 • P.T.M. MATTHEW SATIN WHITE FINISH



SIGN "B":
 • .090" THK. ALUMINUM CABINET SIGN
 • P.T.M. PMS 368 LIME GREEN (SATIN FINISH)



SIGN "A" & "B":
 • 3/16" THK. WHITE 7328 ACRYLIC UNDERLAY
 GRAPHICS



SIGN "A":
 • 3/16" THK. WHITE 7328 ACRYLIC UNDERLAY COPY
 • DIGITAL PRINT ON WHITE TRANSLUCENT VINYL FILM



SIGN "B":
 • 3/16" THK. WHITE 7328 ACRYLIC UNDERLAY COPY
 • 3M BRIGHT BLUE #3630-167 TRANSLUCENT VINYL FILM

230192-03_SUNRIDGE SELF STORAGE_53301 HWY 111_COACHELLA_CA 92236

COLOR SAMPLE BOARD