



# ACCESSORY DWELLING UNIT

## SCHEMATIC DESIGN

### CONTACTS

CLIENT - CITY OF COACHELLA  
ADDRESS - 53990 ENTERPRISE WAY  
COACHELLA, CA 92236  
PHONE - 760.398.3502

ARCHITECT - RRM DESIGN GROUP  
ADDRESS - 3765 S. HIGUERA ST., SUITE 102  
SAN LUIS OBISPO, CA 93401  
PHONE - 805.543.1794  
CONTACT - RANDY RUSSOM  
RWRUSSOM@RRMDESIGN.COM

PREPARED FOR  
City of Coachella



PREPARED BY  
RRM Design Group





# ACCESSORY DWELLING UNIT

## SCHEMATIC DESIGN

### SHEET INDEX

T1	COVER SHEET
T2	SHEET INDEX
T3	FLOOR PLAN TYPES

#### PLAN 1

A1-4	PLAN 1   FLOOR PLAN
A1-5	PLAN 1   PLAN & PERSPECTIVE   STYLE A - MISSION REVIVAL
A1-6	PLAN 1   ELEVATIONS   STYLE A - MISSION REVIVAL
A1-7	PLAN 1   PLAN & PERSPECTIVE   STYLE B - DESERT MODERN
A1-8	PLAN 1   ELEVATIONS   STYLE B - DESERT MODERN
A1-9	PLAN 1   PLAN & PERSPECTIVE   STYLE C - SPANISH COLONIAL
A1-10	PLAN 1   ELEVATIONS   STYLE C - SPANISH COLONIAL

#### PLAN 2

A2-11	PLAN 2   FLOOR PLAN
A2-12	PLAN 2   PLAN & PERSPECTIVE   STYLE A - MISSION REVIVAL
A2-13	PLAN 2   ELEVATIONS   STYLE A - MISSION REVIVAL
A2-14	PLAN 2   PLAN & PERSPECTIVE   STYLE B - DESERT MODERN
A2-15	PLAN 2   ELEVATIONS   STYLE B - DESERT MODERN
A2-16	PLAN 2   PLAN & PERSPECTIVE   STYLE C - SPANISH COLONIAL
A2-17	PLAN 2   ELEVATIONS   STYLE C - SPANISH COLONIAL

#### PLAN 3

A3-18	PLAN 3   FLOOR PLAN
A3-19	PLAN 3   PLAN & PERSPECTIVE   STYLE A - MISSION REVIVAL
A3-20	PLAN 3   ELEVATIONS   STYLE A - MISSION REVIVAL
A3-21	PLAN 3   PLAN & PERSPECTIVE   STYLE B - DESERT MODERN
A3-22	PLAN 3   ELEVATIONS   STYLE B - DESERT MODERN
A3-23	PLAN 3   PLAN & PERSPECTIVE   STYLE C - SPANISH COLONIAL
A3-24	PLAN 3   ELEVATIONS   STYLE C - SPANISH COLONIAL

#### PLAN 4


A4-25	PLAN 4   FLOOR PLAN
A4-26	PLAN 4   PLAN & PERSPECTIVE   STYLE A - MISSION REVIVAL
A4-27	PLAN 4   ELEVATIONS   STYLE A - MISSION REVIVAL
A4-28	PLAN 4   PLAN & PERSPECTIVE   STYLE B - DESERT MODERN
A4-29	PLAN 4   ELEVATIONS   STYLE B - DESERT MODERN
A4-30	PLAN 4   PLAN & PERSPECTIVE   STYLE C - SPANISH COLONIAL
A4-31	PLAN 4   ELEVATIONS   STYLE C - SPANISH COLONIAL

#### PLAN 5


A5-32	PLAN 5   FLOOR PLAN
A5-33	PLAN 5   PLAN & PERSPECTIVE   STYLE A - MISSION REVIVAL
A5-34	PLAN 5   ELEVATIONS   STYLE A - MISSION REVIVAL
A5-35	PLAN 5   PLAN & PERSPECTIVE   STYLE B - DESERT MODERN
A5-36	PLAN 5   ELEVATIONS   STYLE B - DESERT MODERN
A5-37	PLAN 5   PLAN & PERSPECTIVE   STYLE C - SPANISH COLONIAL
A5-38	PLAN 5   ELEVATIONS   STYLE C - SPANISH COLONIAL




# FLOOR PLAN TYPES | SCHEMATIC DESIGN

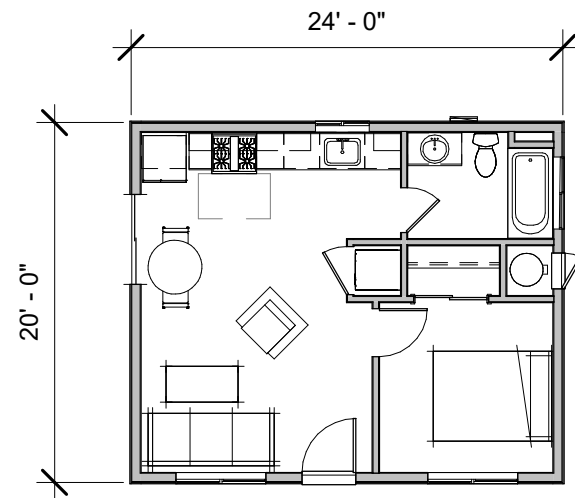


① **PLAN 1 | 480 FT<sup>2</sup> | 1 BED / 1 BATH**  
3/32" = 1'-0" (12 X 18 SHEET)

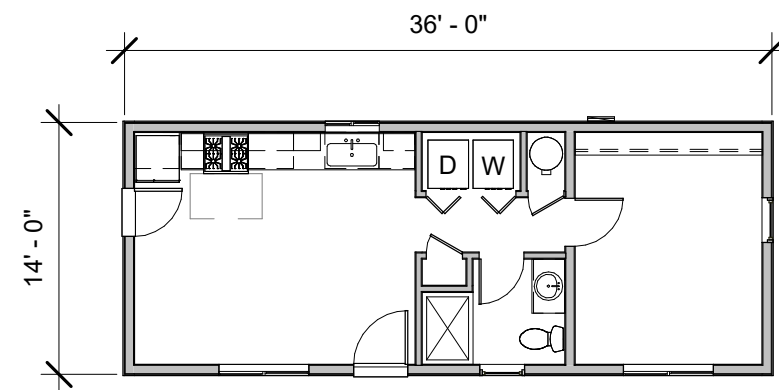

② **PLAN 2 | 504 FT<sup>2</sup> | 1 BED / 1 BATH**  
3/32" = 1'-0" (12 X 18 SHEET)

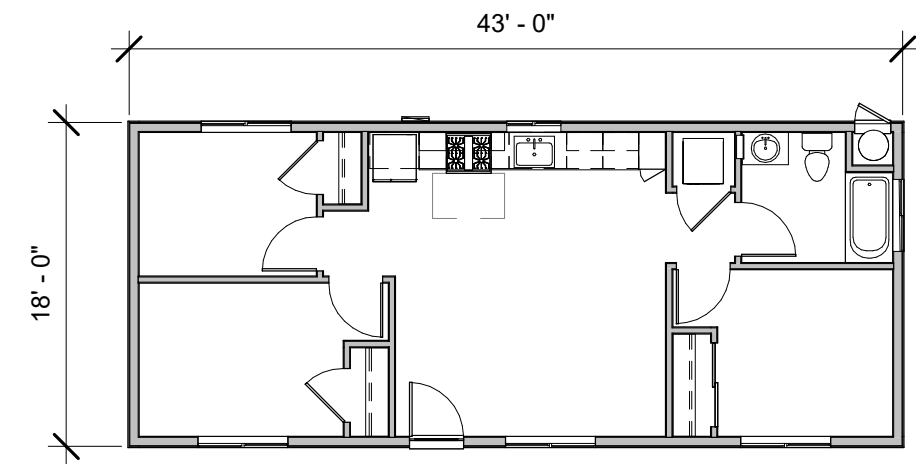


③ **PLAN 3 | 774 FT<sup>2</sup> | 3 BED / 1 BATH**  
3/32" = 1'-0" (12 X 18 SHEET)

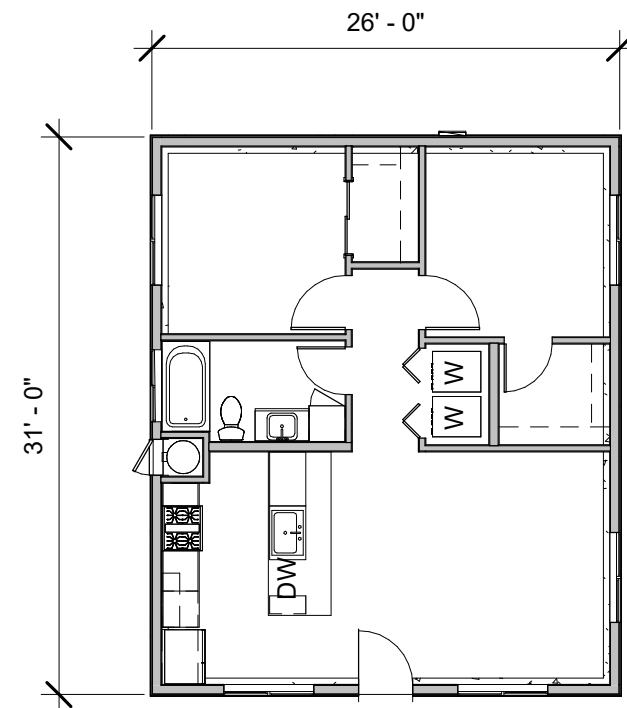

④ **PLAN 4 | 806 FT<sup>2</sup> | 2 BED / 1 BATH**  
3/32" = 1'-0" (12 X 18 SHEET)

PLAN 3 - 1,000 SF

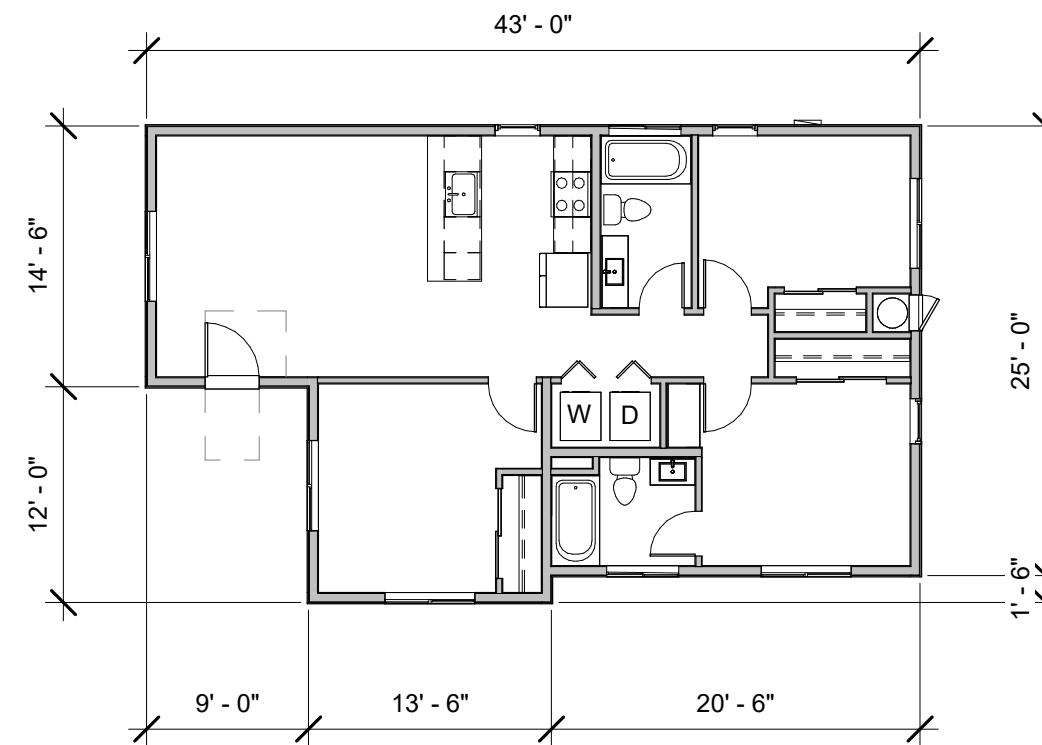

⑤ **PLAN 5 | 1,000 FT<sup>2</sup> | 3 BED / 2 BATH**  
3/32" = 1'-0" (12 X 18 SHEET)




## FLOOR PLAN TYPES COACHELLA ADU PROTOTYPES

ISSUE DATE: 08/30/2023

2939-01-CU22

# PLAN 1 | SCHEMATIC DESIGN

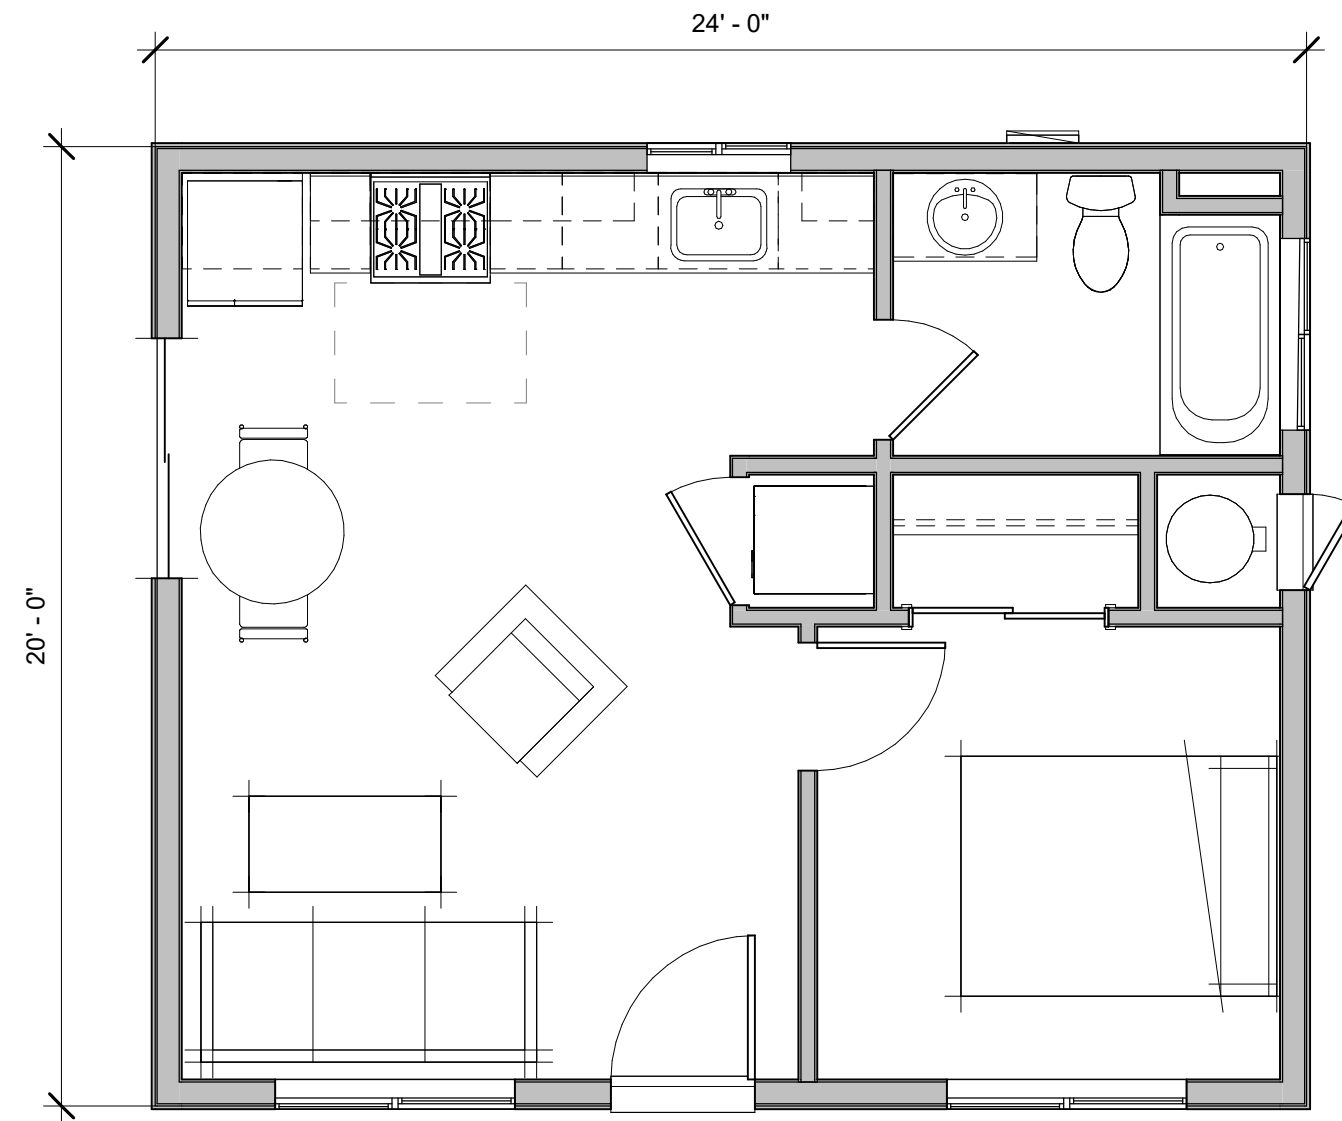

1 480 FT<sup>2</sup> | 1 BED / 1 BATH  
1/4" = 1'-0"




## PLAN 1 | FLOOR PLAN COACHELLA ADU PROTOTYPES

ISSUE DATE: 08/30/2023

2939-01-CU22

# A1-4

# PLAN 1 | STYLE A

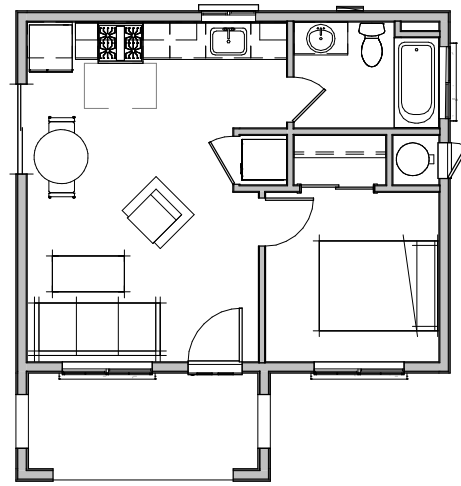

1 PLAN 1 | STYLE A | 480 FT<sup>2</sup>  
3/32" = 1'-0" (12 X 18 SHEET)




PLAN 1 | STYLE A - MISSION REVIVAL  
COACHELLA ADU PROTOTYPES

ISSUE DATE: 08/30/2023


2939-01-CU22

# A1-5


# PLAN 1 | STYLE A

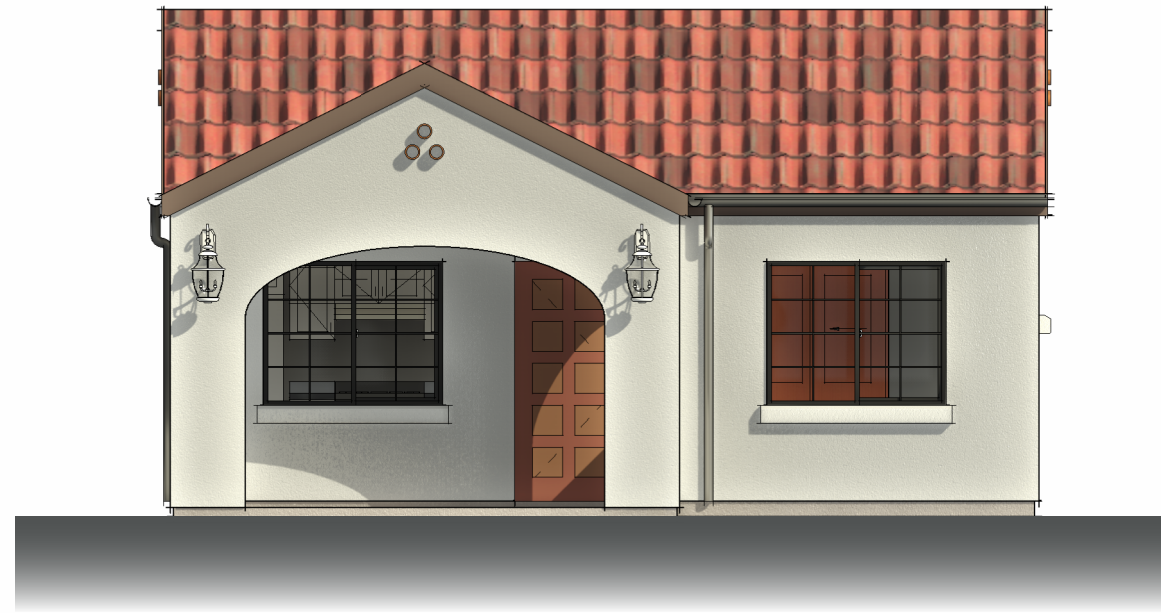


1 FRONT ELEVATION  
3/16" = 1'-0" (12 X 18 SHEET)

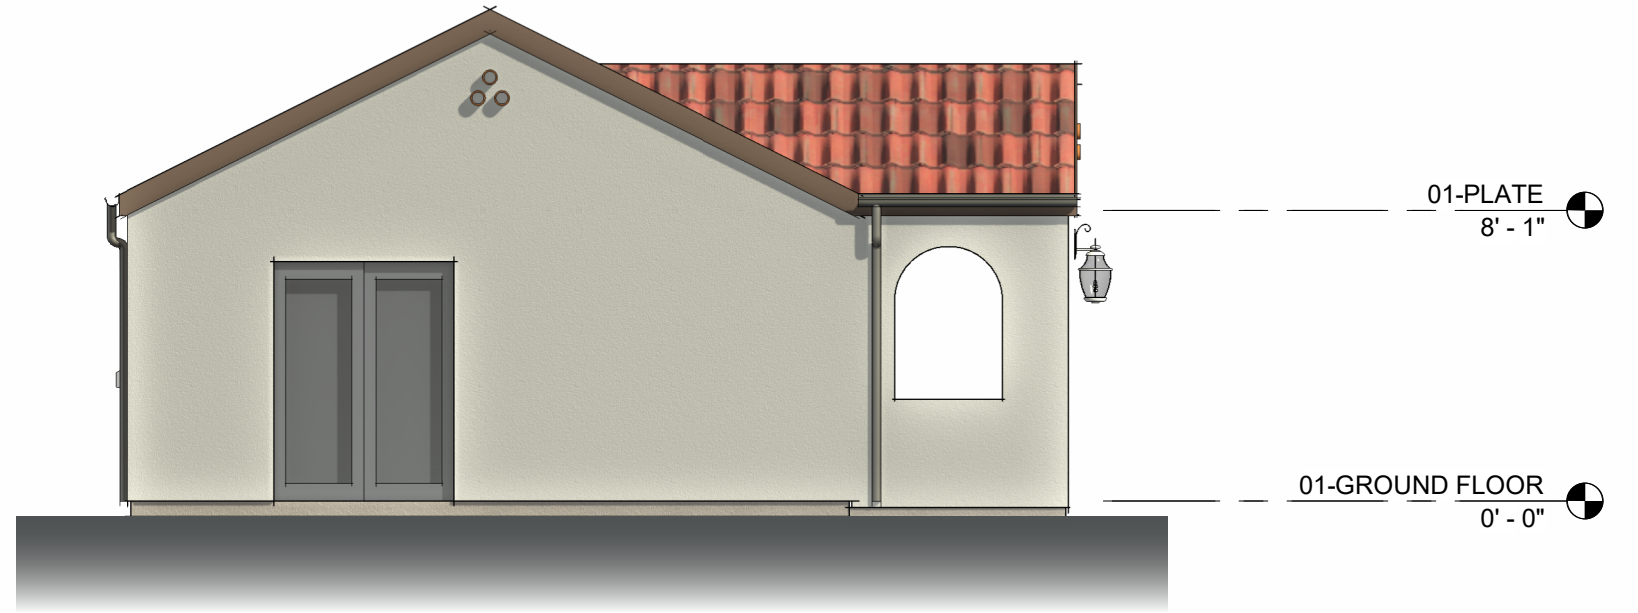

2 LEFT ELEVATION  
3/16" = 1'-0" (12 X 18 SHEET)

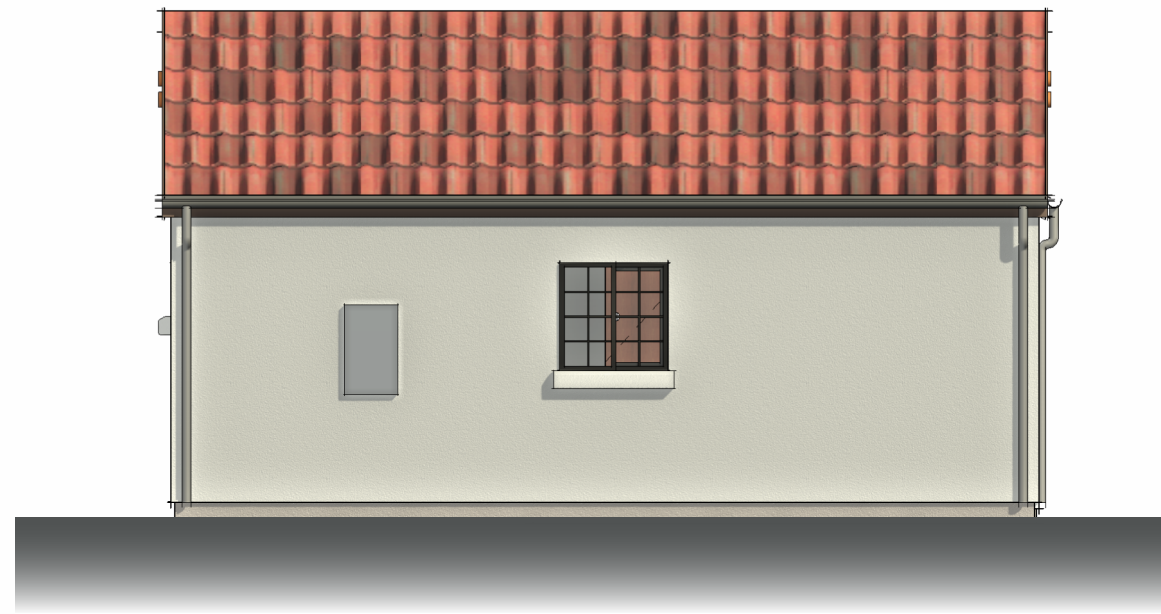

3 REAR ELEVATION  
3/16" = 1'-0" (12 X 18 SHEET)

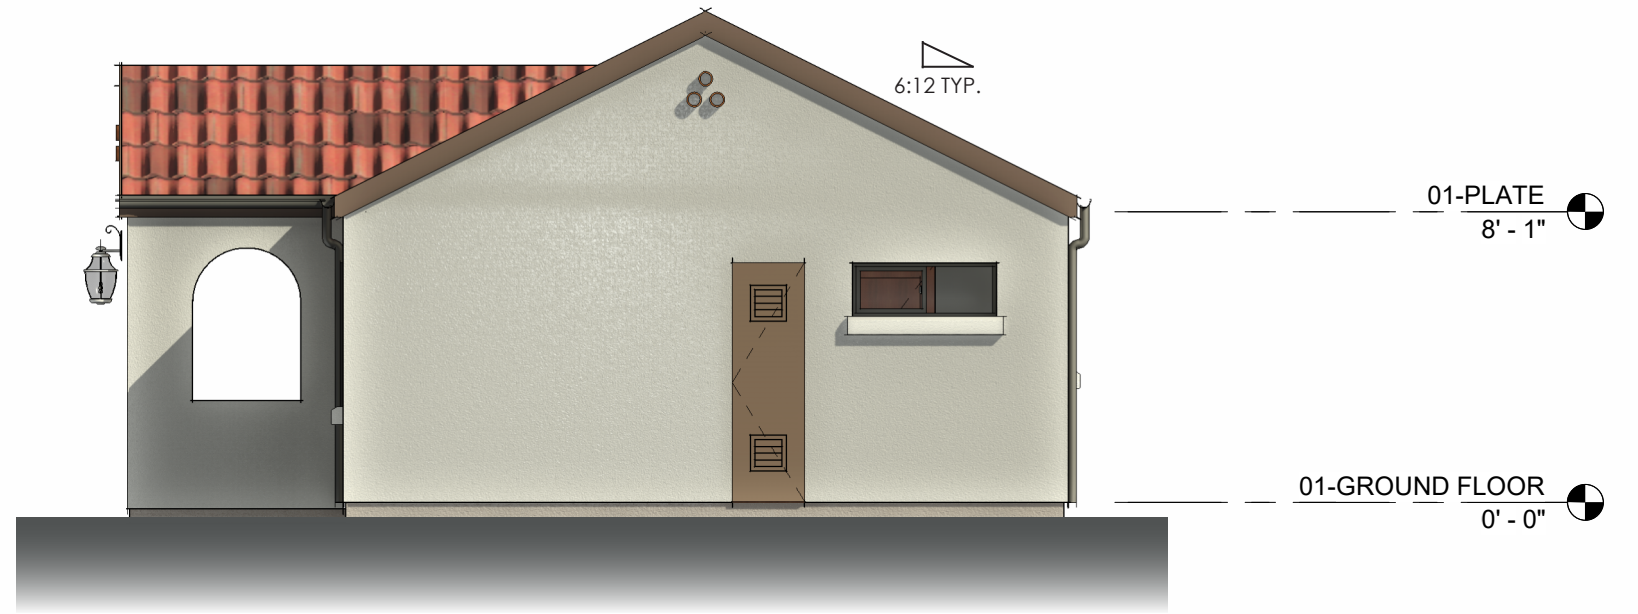

4 RIGHT ELEVATION  
3/16" = 1'-0" (12 X 18 SHEET)




## PLAN 1 | STYLE A - MISSION REVIVAL ELEVATIONS COACHELLA ADU PROTOTYPES

ISSUE DATE: 08/30/2023

2939-01-CU22

# A1-6

# PLAN 1 | STYLE B

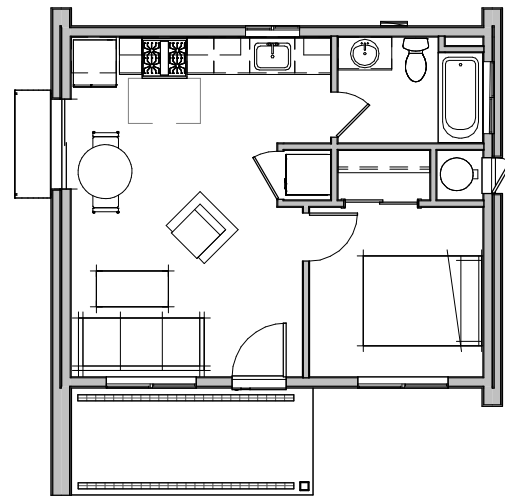

① PLAN 1 | STYLE B | 480 FT<sup>2</sup>  
3/32" = 1'-0" (12 X 18 SHEET)



**PLAN 1 | STYLE B - DESERT MODERN**  
**COACHELLA ADU PROTOTYPES**

ISSUE DATE: 08/30/2023


2939-01-CU22

**A1-7**


# PLAN 1 | STYLE B




1 FRONT ELEVATION  
3/16" = 1'-0" (12 X 18 SHEET)

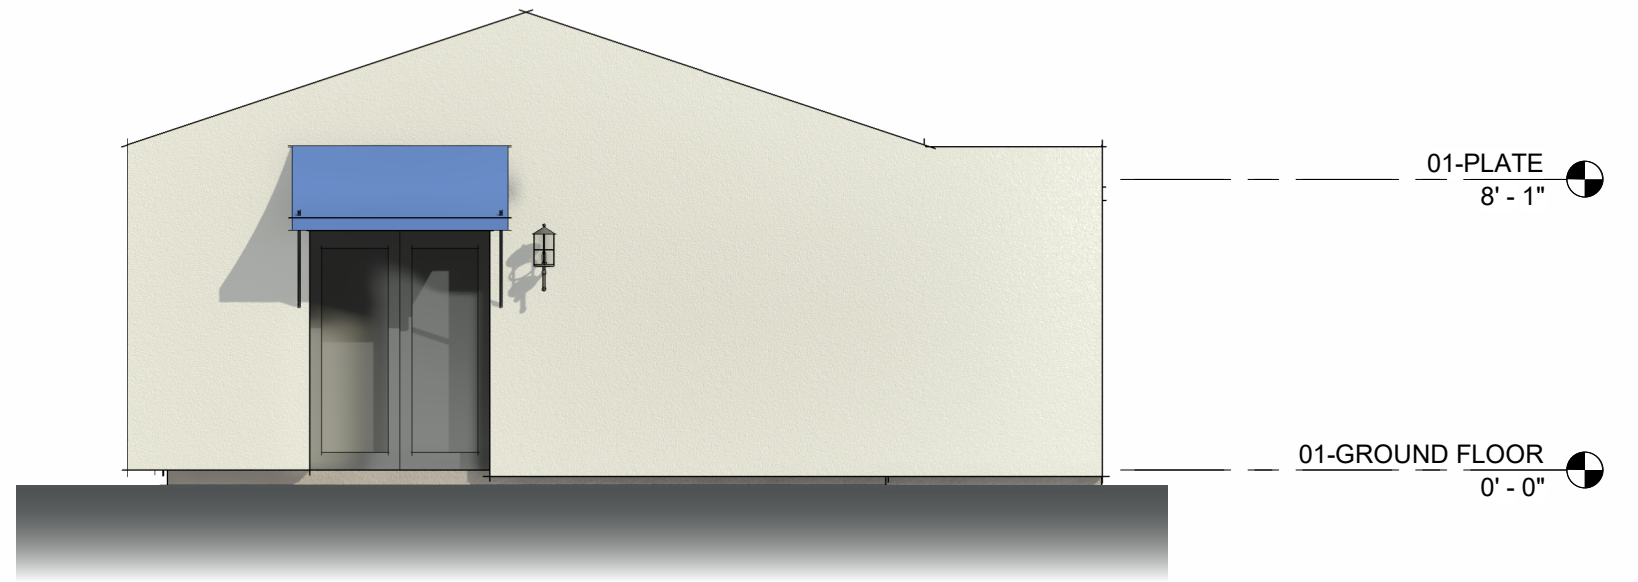

2 LEFT ELEVATION  
3/16" = 1'-0" (12 X 18 SHEET)

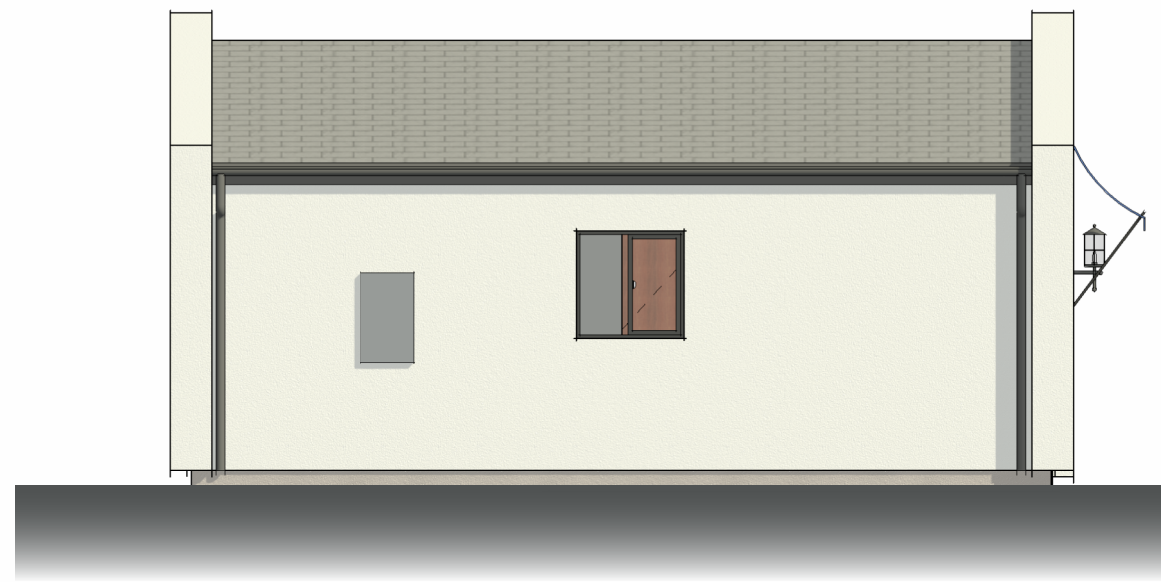

3 REAR ELEVATION  
3/16" = 1'-0" (12 X 18 SHEET)

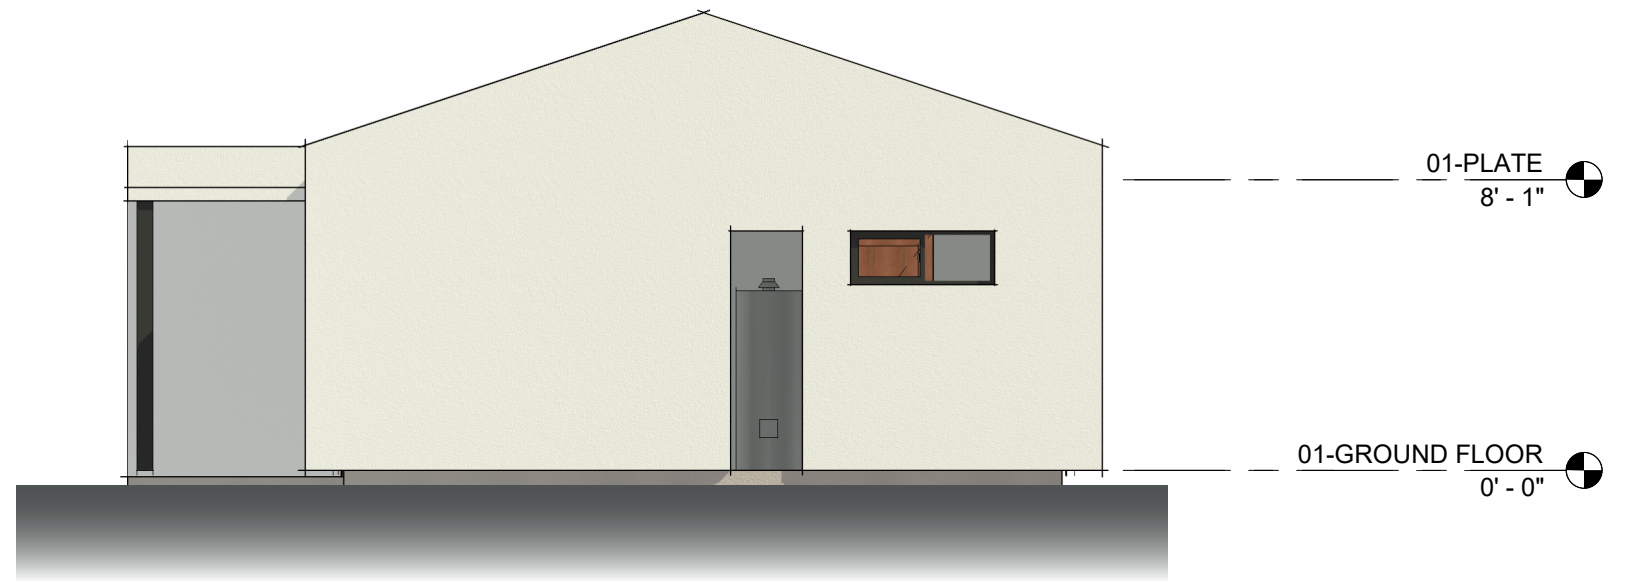

4 RIGHT ELEVATION  
3/16" = 1'-0" (12 X 18 SHEET)



## PLAN 1 | STYLE B - DESERT MODERN ELEVATIONS COACHELLA ADU PROTOTYPES


ISSUE DATE: 08/30/2023

2939-01-CU22

# A1-8



# PLAN 1 | STYLE C

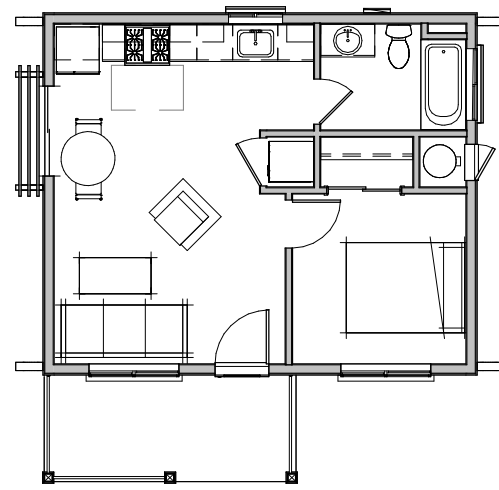

① PLAN 1 | STYLE C | 480 FT<sup>2</sup>  
3/32" = 1'-0" (12 X 18 SHEET)




**PLAN 1 | STYLE C - SPANISH COLONIAL**  
**COACHELLA ADU PROTOTYPES**

ISSUE DATE: 08/30/2023


2939-01-CU22

**A1-9**


# PLAN 1 | STYLE C

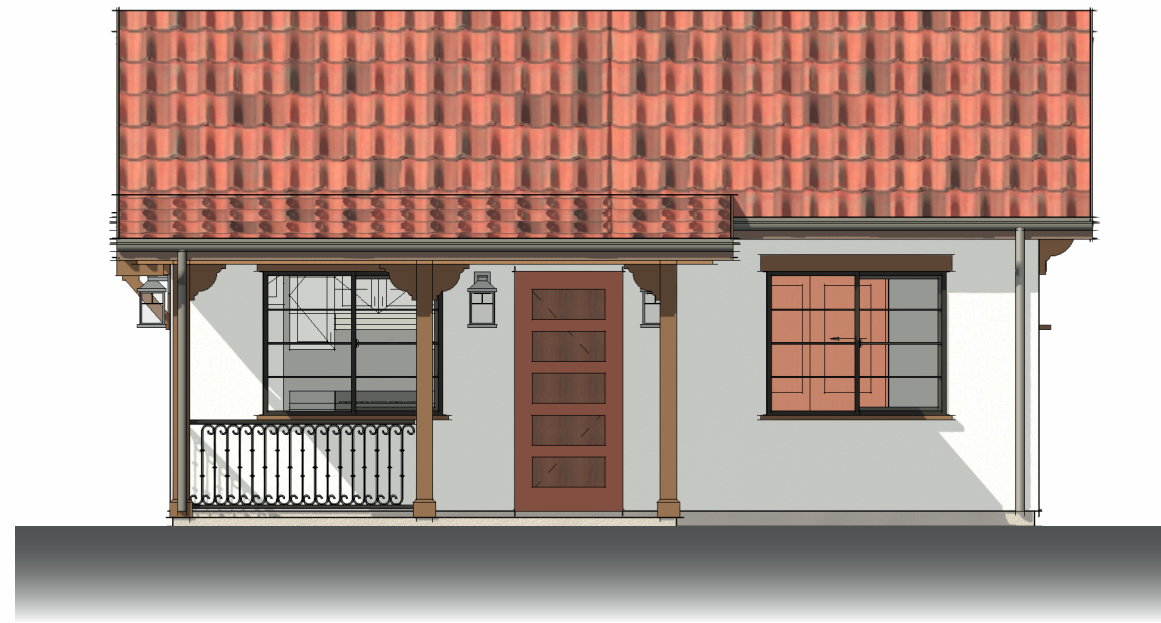


1 FRONT ELEVATION  
3/16" = 1'-0" (12 X 18 SHEET)

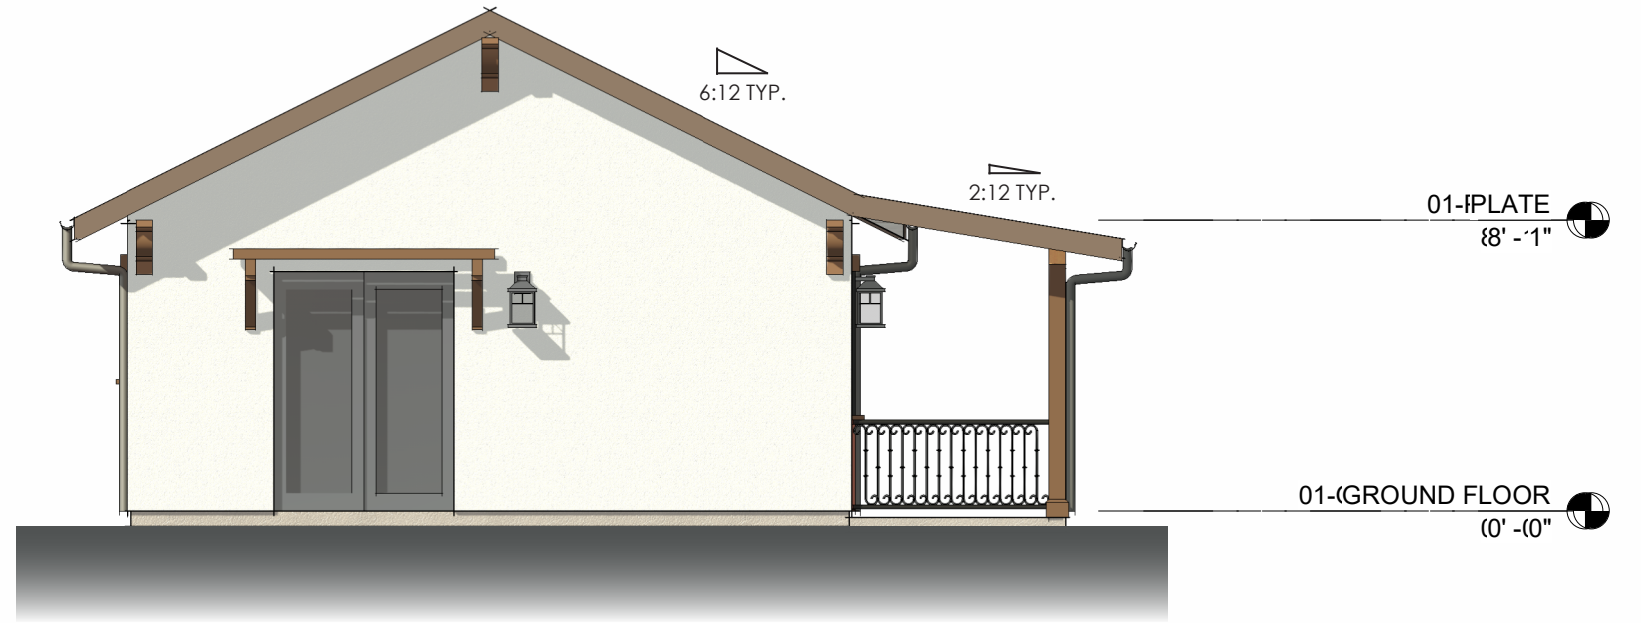

2 LEFT ELEVATION  
3/16" = 1'-0" (12 X 18 SHEET)

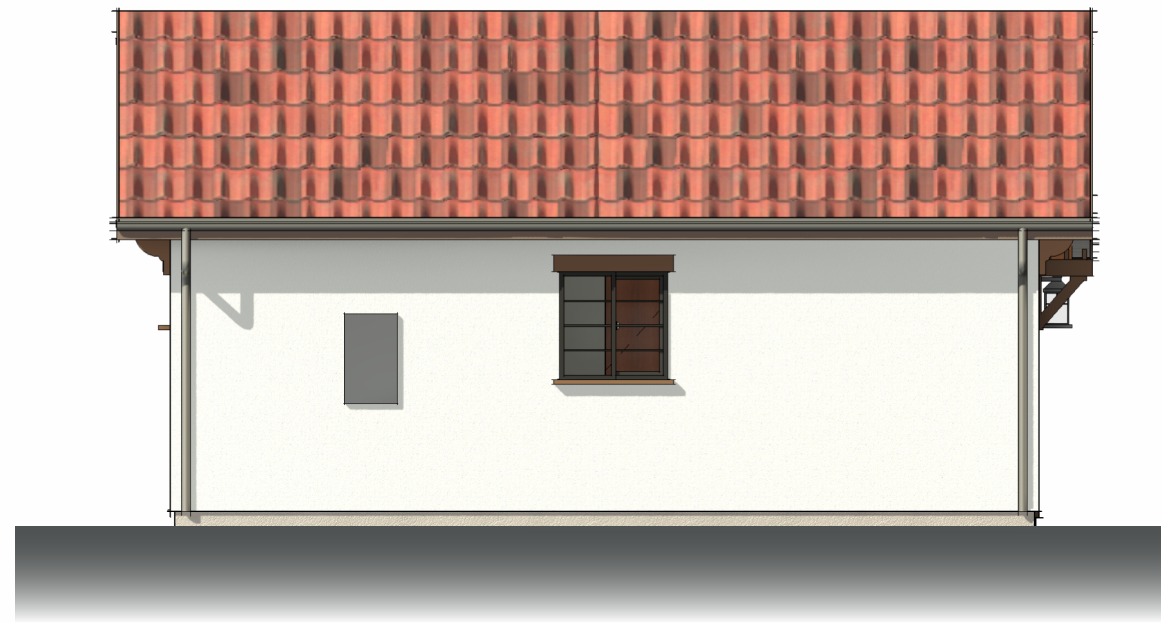

3 REAR ELEVATION  
3/16" = 1'-0" (12 X 18 SHEET)

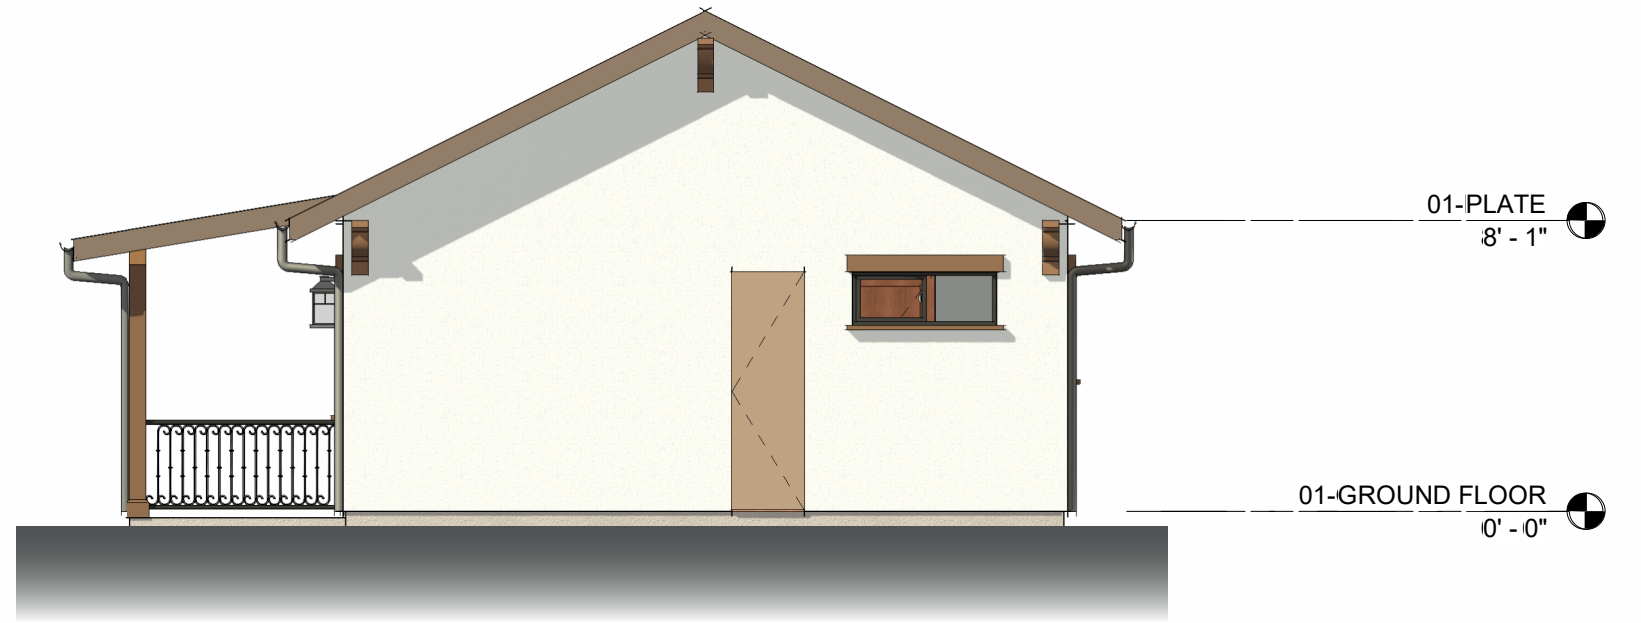

4 RIGHT ELEVATION  
3/16" = 1'-0" (12 X 18 SHEET)




## PLAN 1 | STYLE C - SPANISH COLONIAL ELEVATIONS COACHELLA ADU PROTOTYPES

ISSUE DATE: 08/30/2023

2939-01-CU22

# A1-10

# PLAN 2 | SCHEMATIC DESIGN

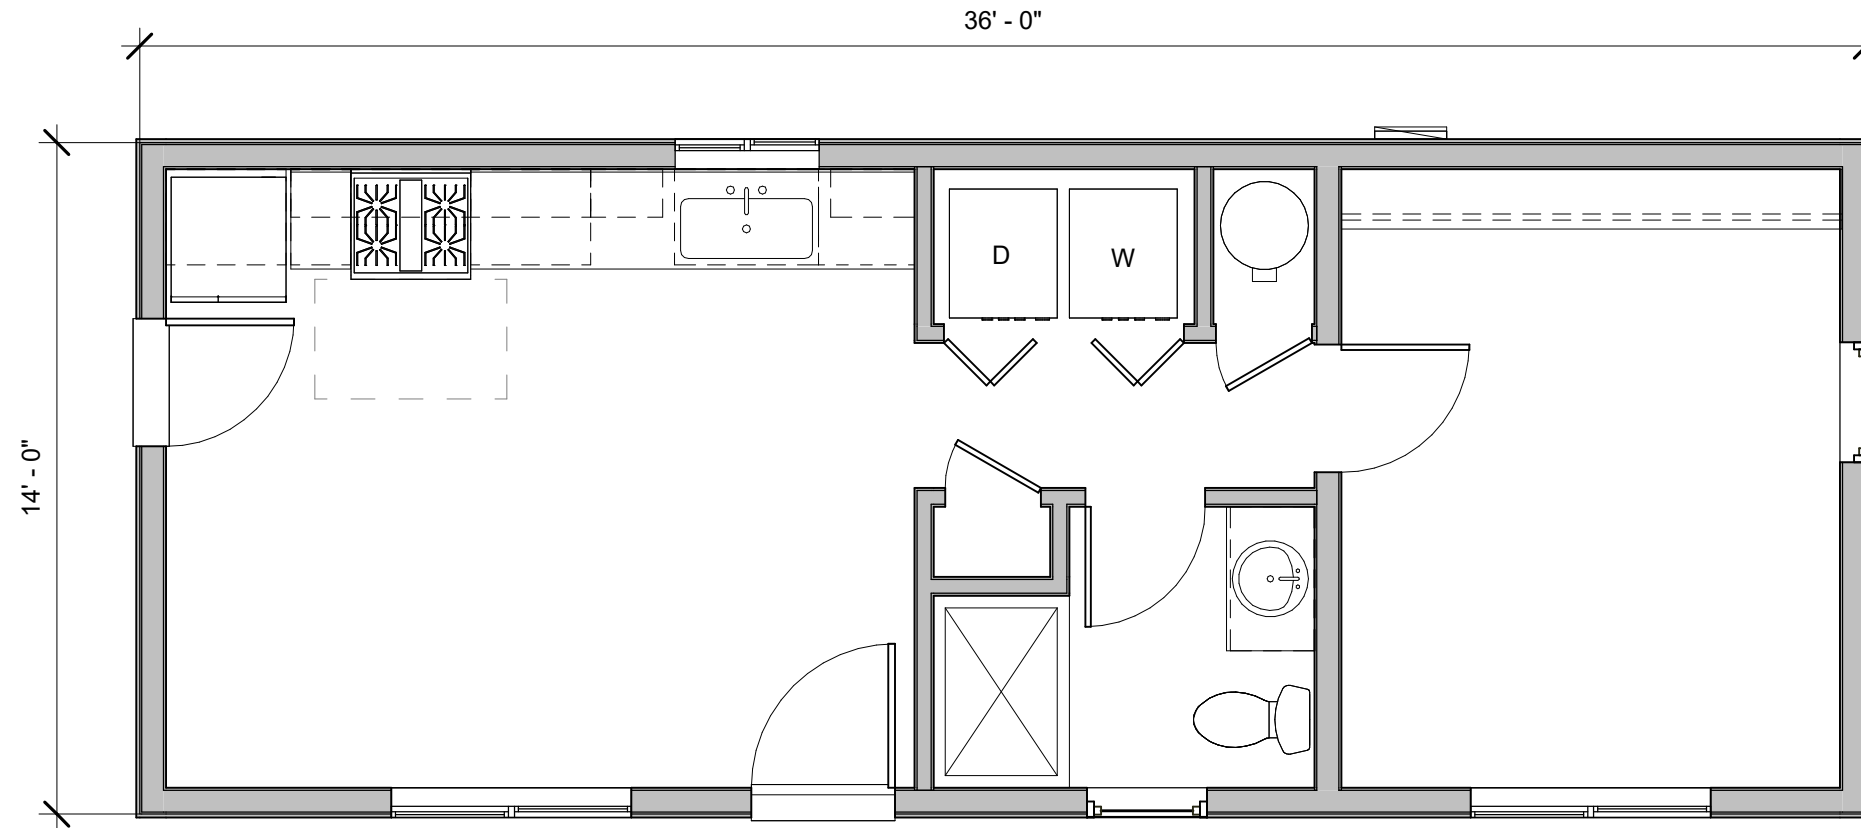

2 504 FT<sup>2</sup> | 1 BED / 1 BATH  
1/4" = 1'-0"




## PLAN 2 | FLOOR PLAN COACHELLA ADU PROTOTYPES

ISSUE DATE: 08/30/2023

2939-01-CU22

# A2-11

# PLAN 2 | STYLE A

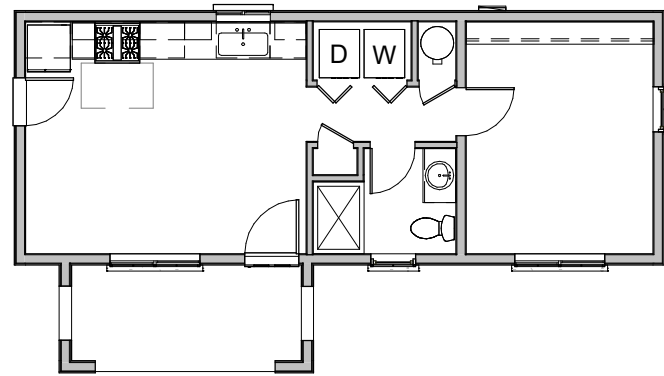

② PLAN 2 | STYLE A | 504 FT<sup>2</sup>  
3/32" = 1'-0" (12 X 18 SHEET)




**PLAN 2 | STYLE A - MISSION REVIVAL  
COACHELLA ADU PROTOTYPES**

ISSUE DATE: 08/30/2023


2939-01-CU22

**A2-12**


# PLAN 2 | STYLE A

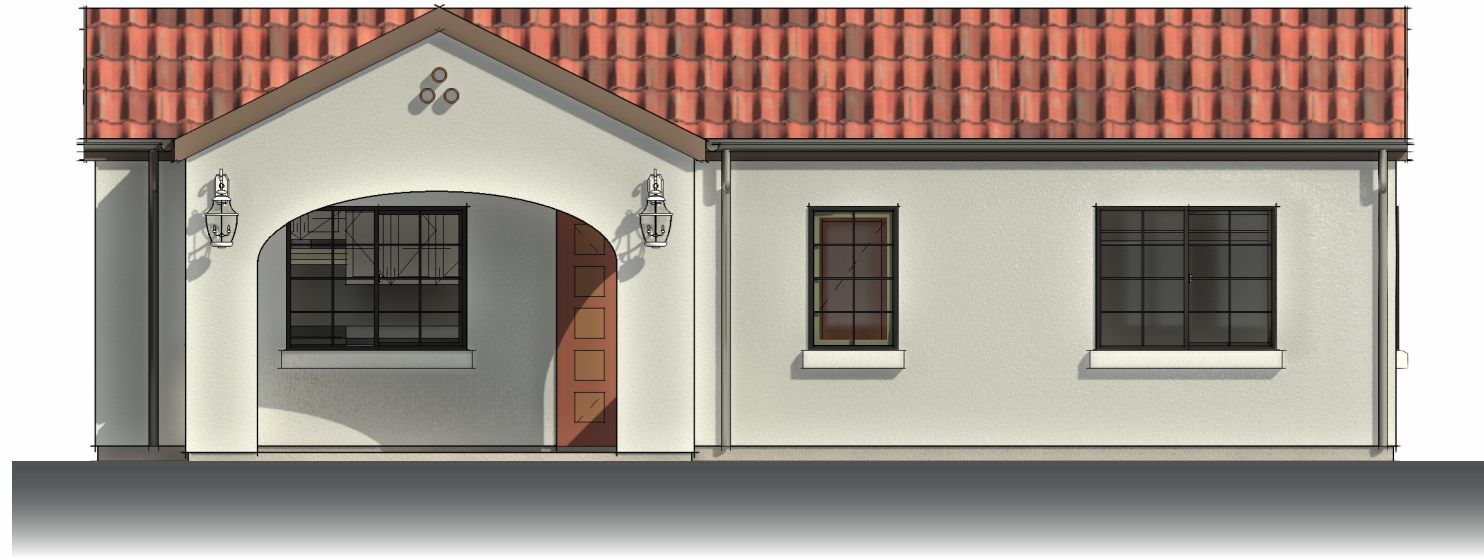


1 FRONT ELEVATION  
3/16" = 1'-0" (12 X 18 SHEET)

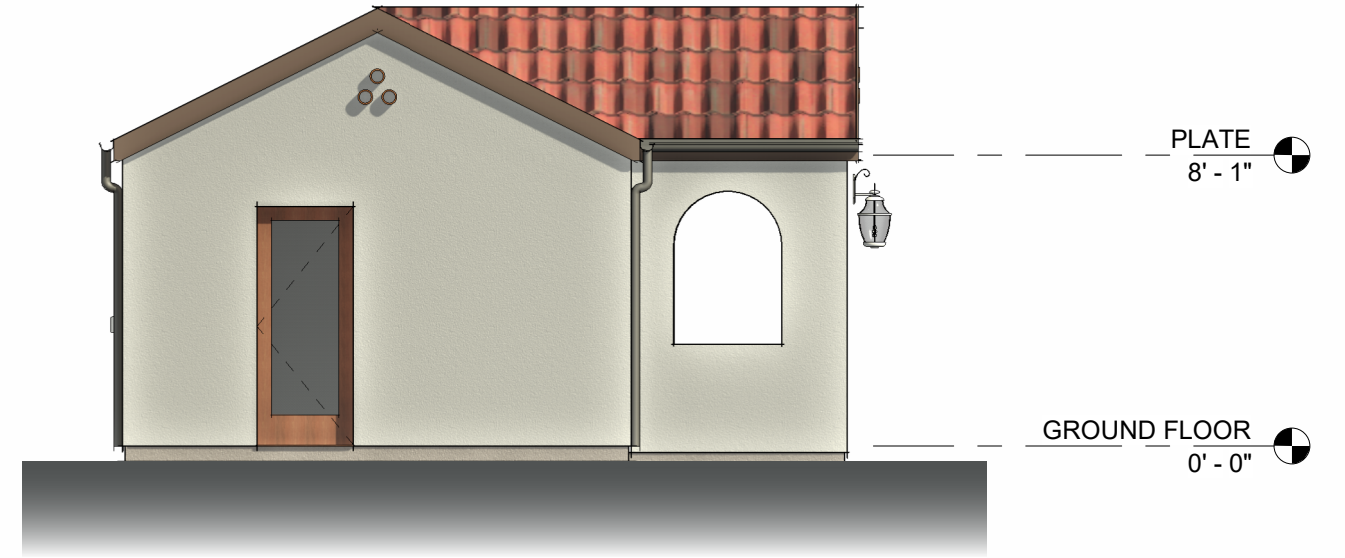

2 LEFT ELEVATION  
3/16" = 1'-0" (12 X 18 SHEET)

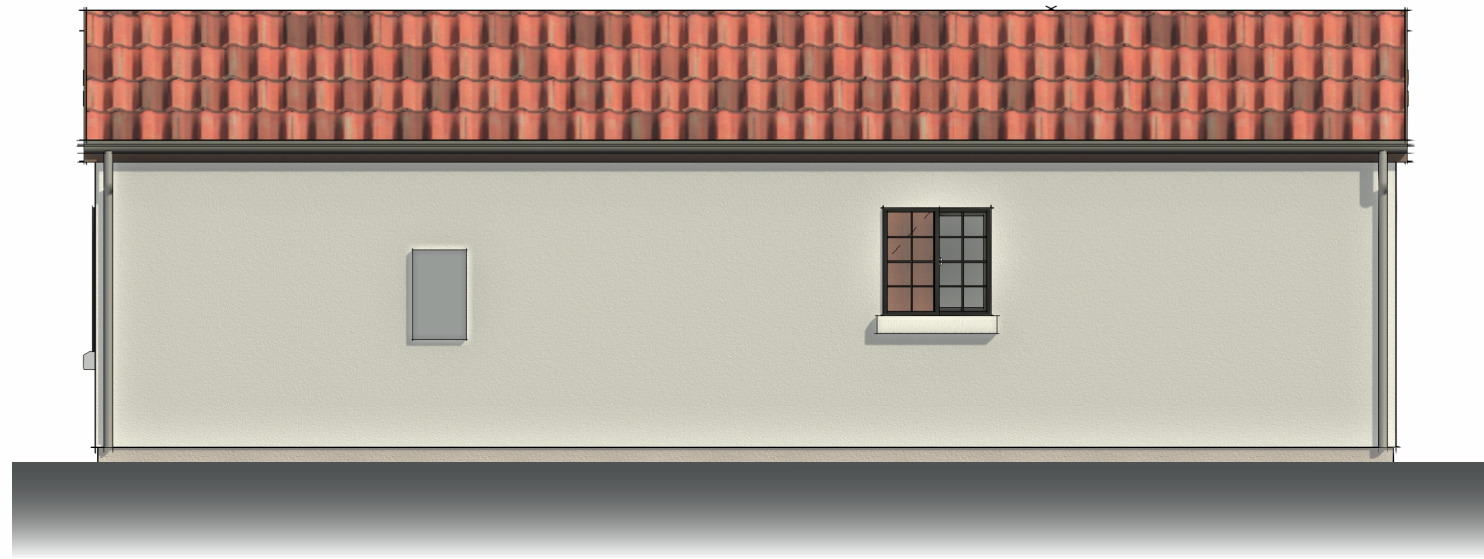

3 REAR ELEVATION  
3/16" = 1'-0" (12 X 18 SHEET)

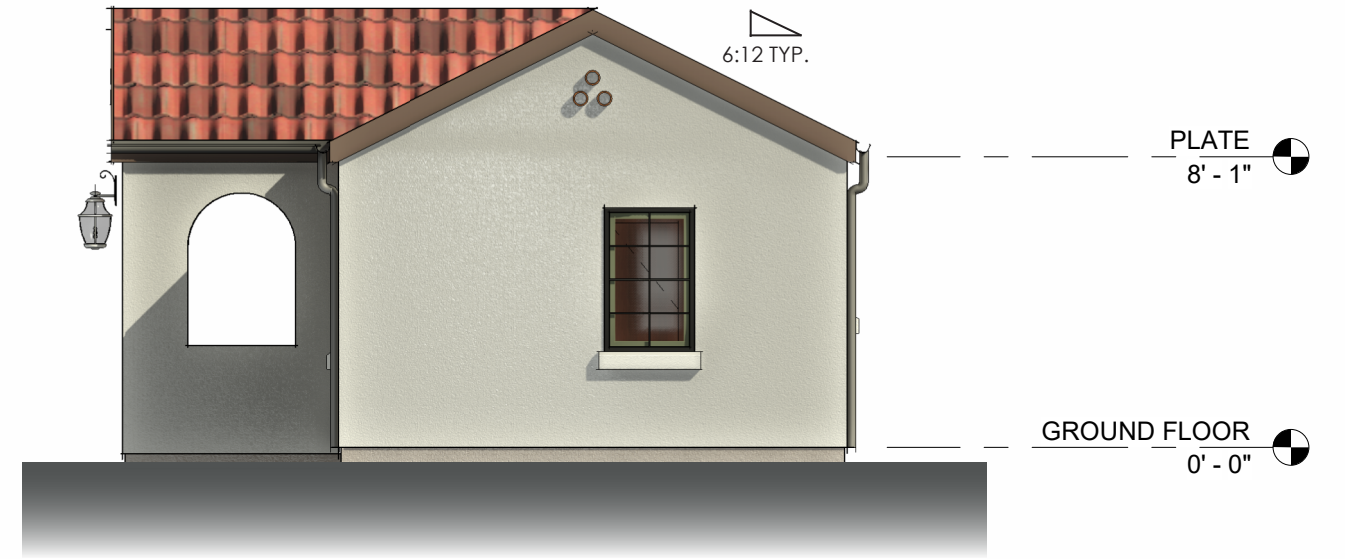

4 RIGHT ELEVATION  
3/16" = 1'-0" (12 X 18 SHEET)




## PLAN 2 | STYLE A - MISSION REVIVAL ELEVATIONS COACHELLA ADU PROTOTYPES

ISSUE DATE: 08/30/2023

2939-01-CU22

# A2-13

# PLAN 2 | STYLE B

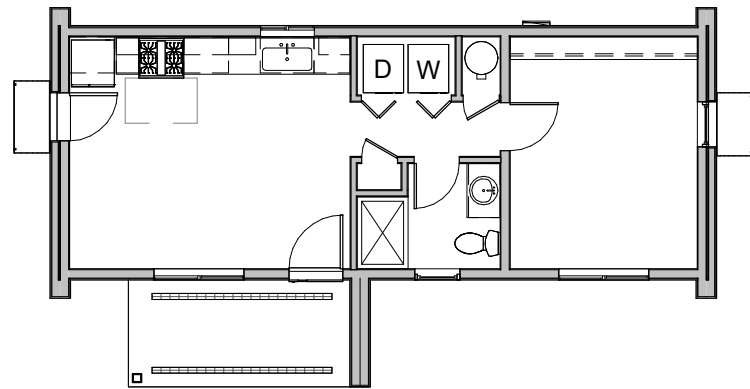

② PLAN 2 | STYLE B | 504 FT<sup>2</sup>  
3/32" = 1'-0" (12 X 18 SHEET)




## PLAN 2 | STYLE B - DESERT MODERN COACHELLA ADU PROTOTYPES

ISSUE DATE: 08/30/2023


2939-01-CU22

# A2-14


# PLAN 2 | STYLE B

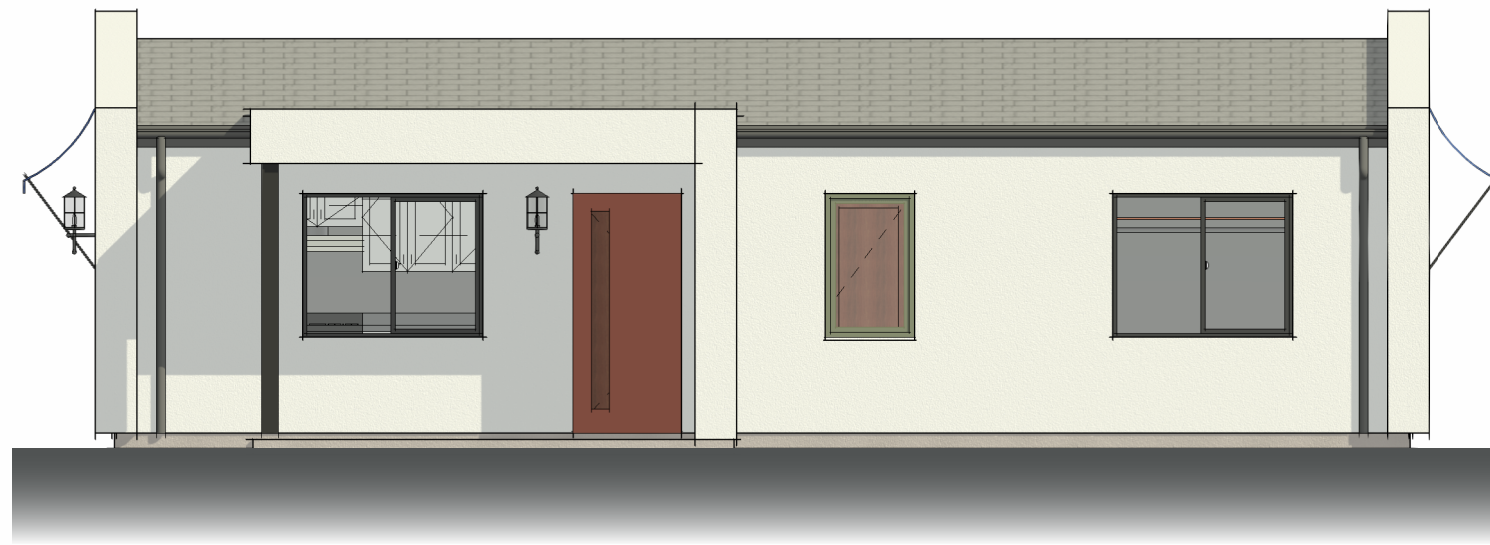


1 FRONT ELEVATION  
3/16" = 1'-0" (12 X 18 SHEET)

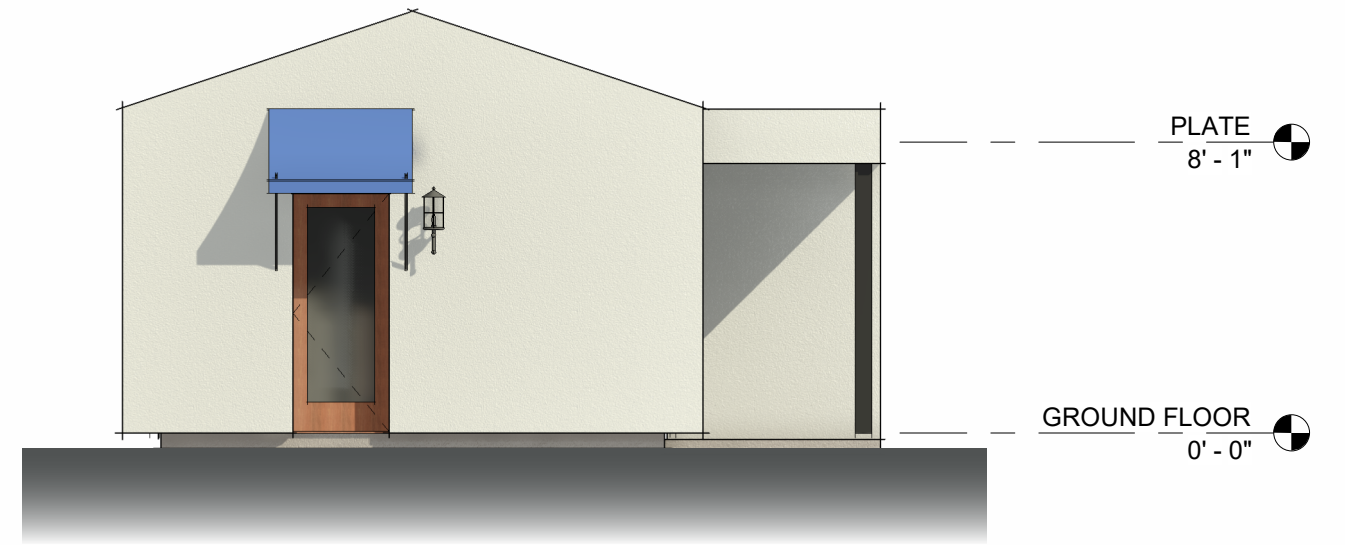

2 LEFT ELEVATION  
3/16" = 1'-0" (12 X 18 SHEET)

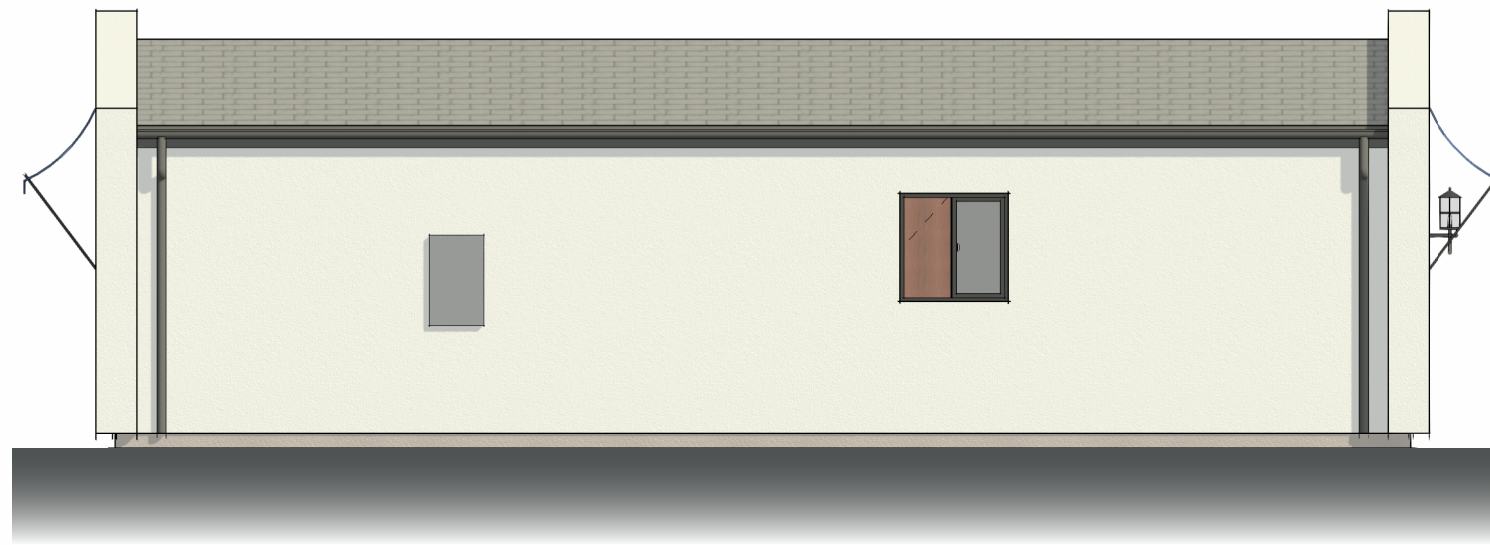


3 REAR ELEVATION  
3/16" = 1'-0" (12 X 18 SHEET)

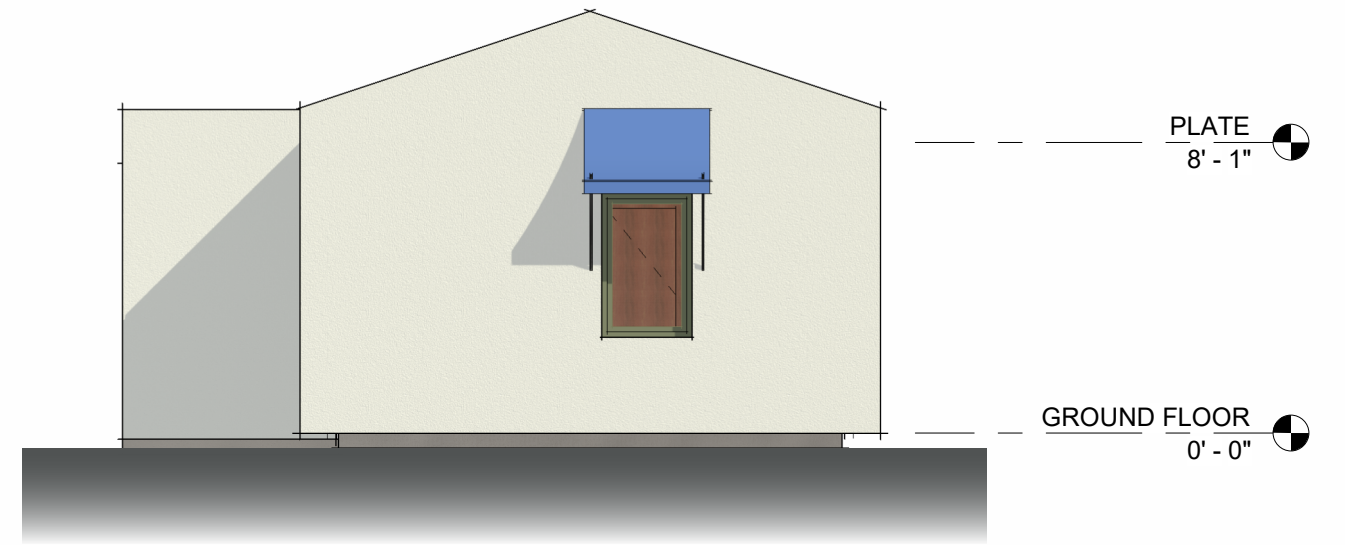

4 RIGHT ELEVATION  
3/16" = 1'-0" (12 X 18 SHEET)



# PLAN 2 | STYLE C

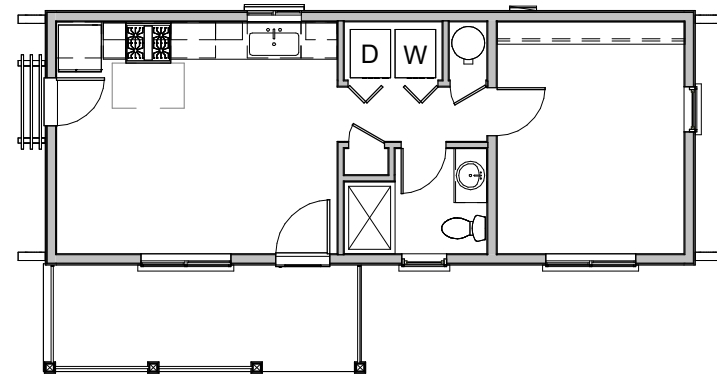

2 PLAN 2 | STYLE C | 504 FT<sup>2</sup>  
3/32" = 1'-0" (12 X 18 SHEET)



## PLAN 2 | STYLE C - SPANISH COLONIAL COACHELLA ADU PROTOTYPES

ISSUE DATE: 08/30/2023

2939-01-CU22


# A2-16




# PLAN 2 | STYLE C




1 FRONT ELEVATION  
3/16" = 1'-0" (12 X 18 SHEET)

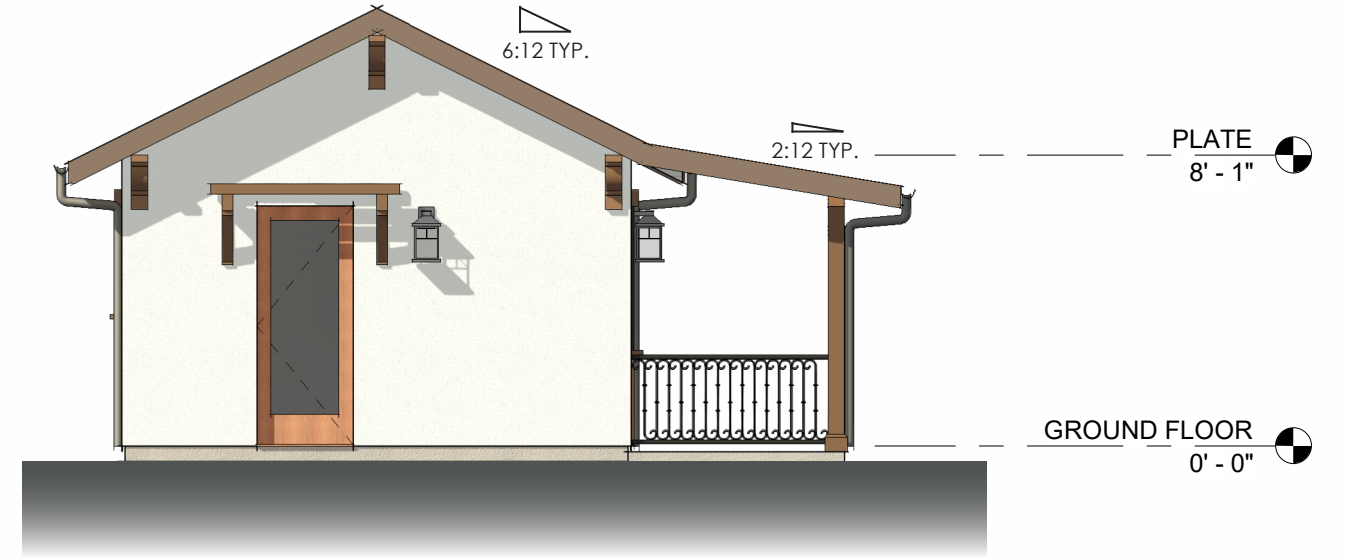

2 LEFT ELEVATION  
3/16" = 1'-0" (12 X 18 SHEET)

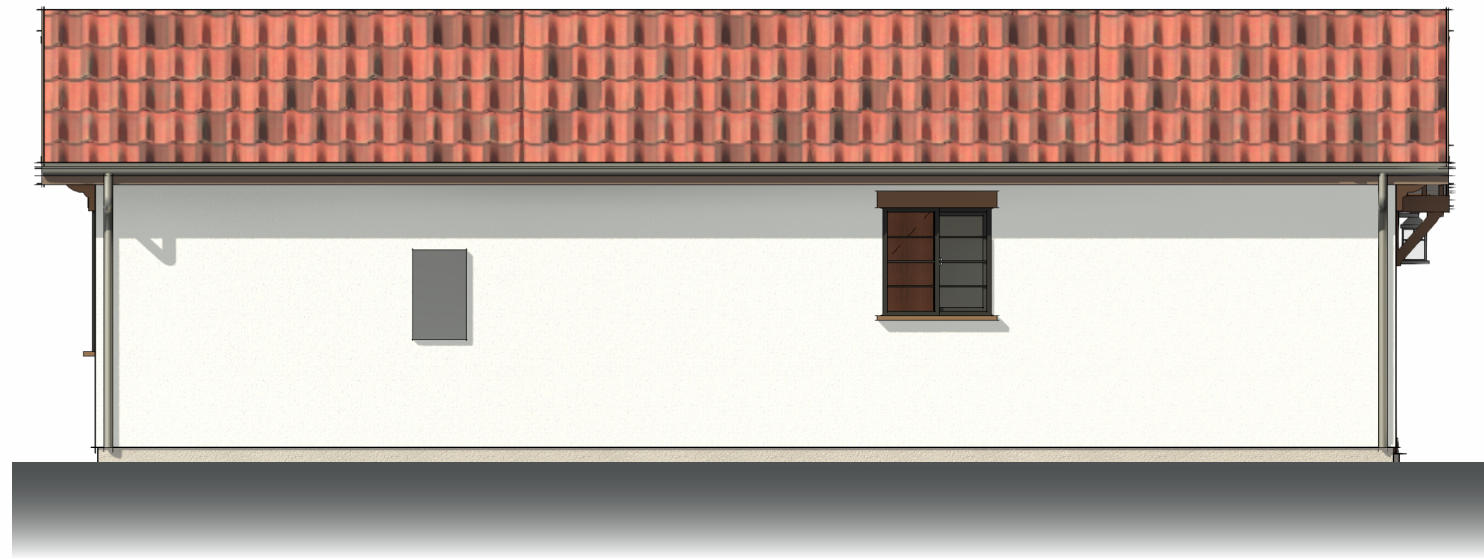


3 REAR ELEVATION  
3/16" = 1'-0" (12 X 18 SHEET)

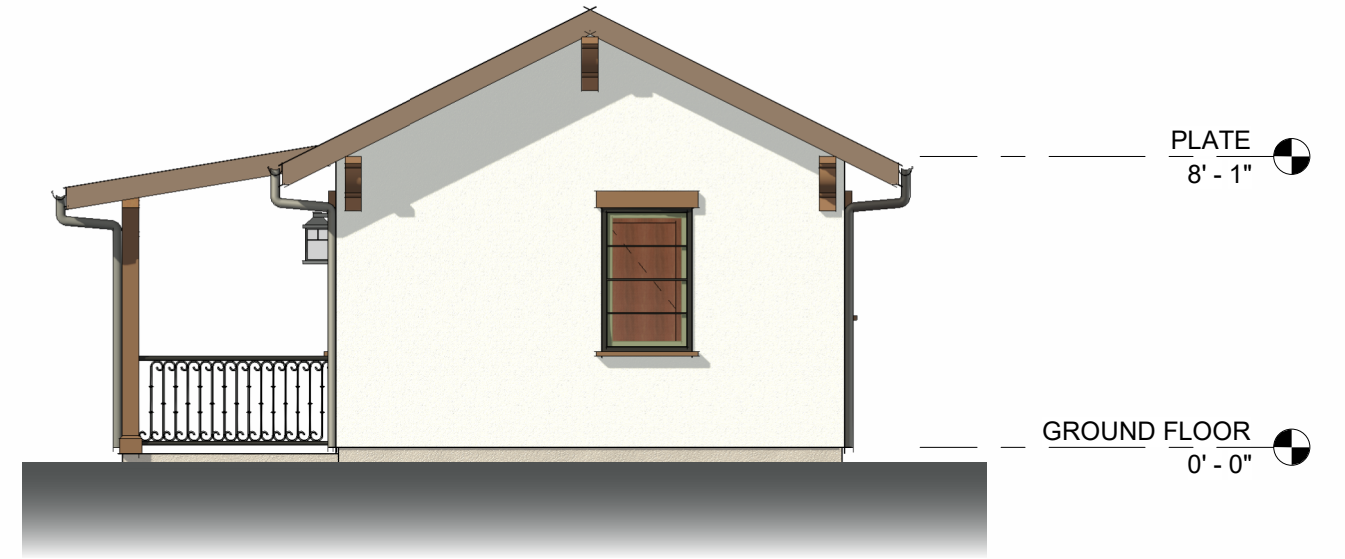

4 RIGHT ELEVATION  
3/16" = 1'-0" (12 X 18 SHEET)



# PLAN 3 | SCHEMATIC DESIGN

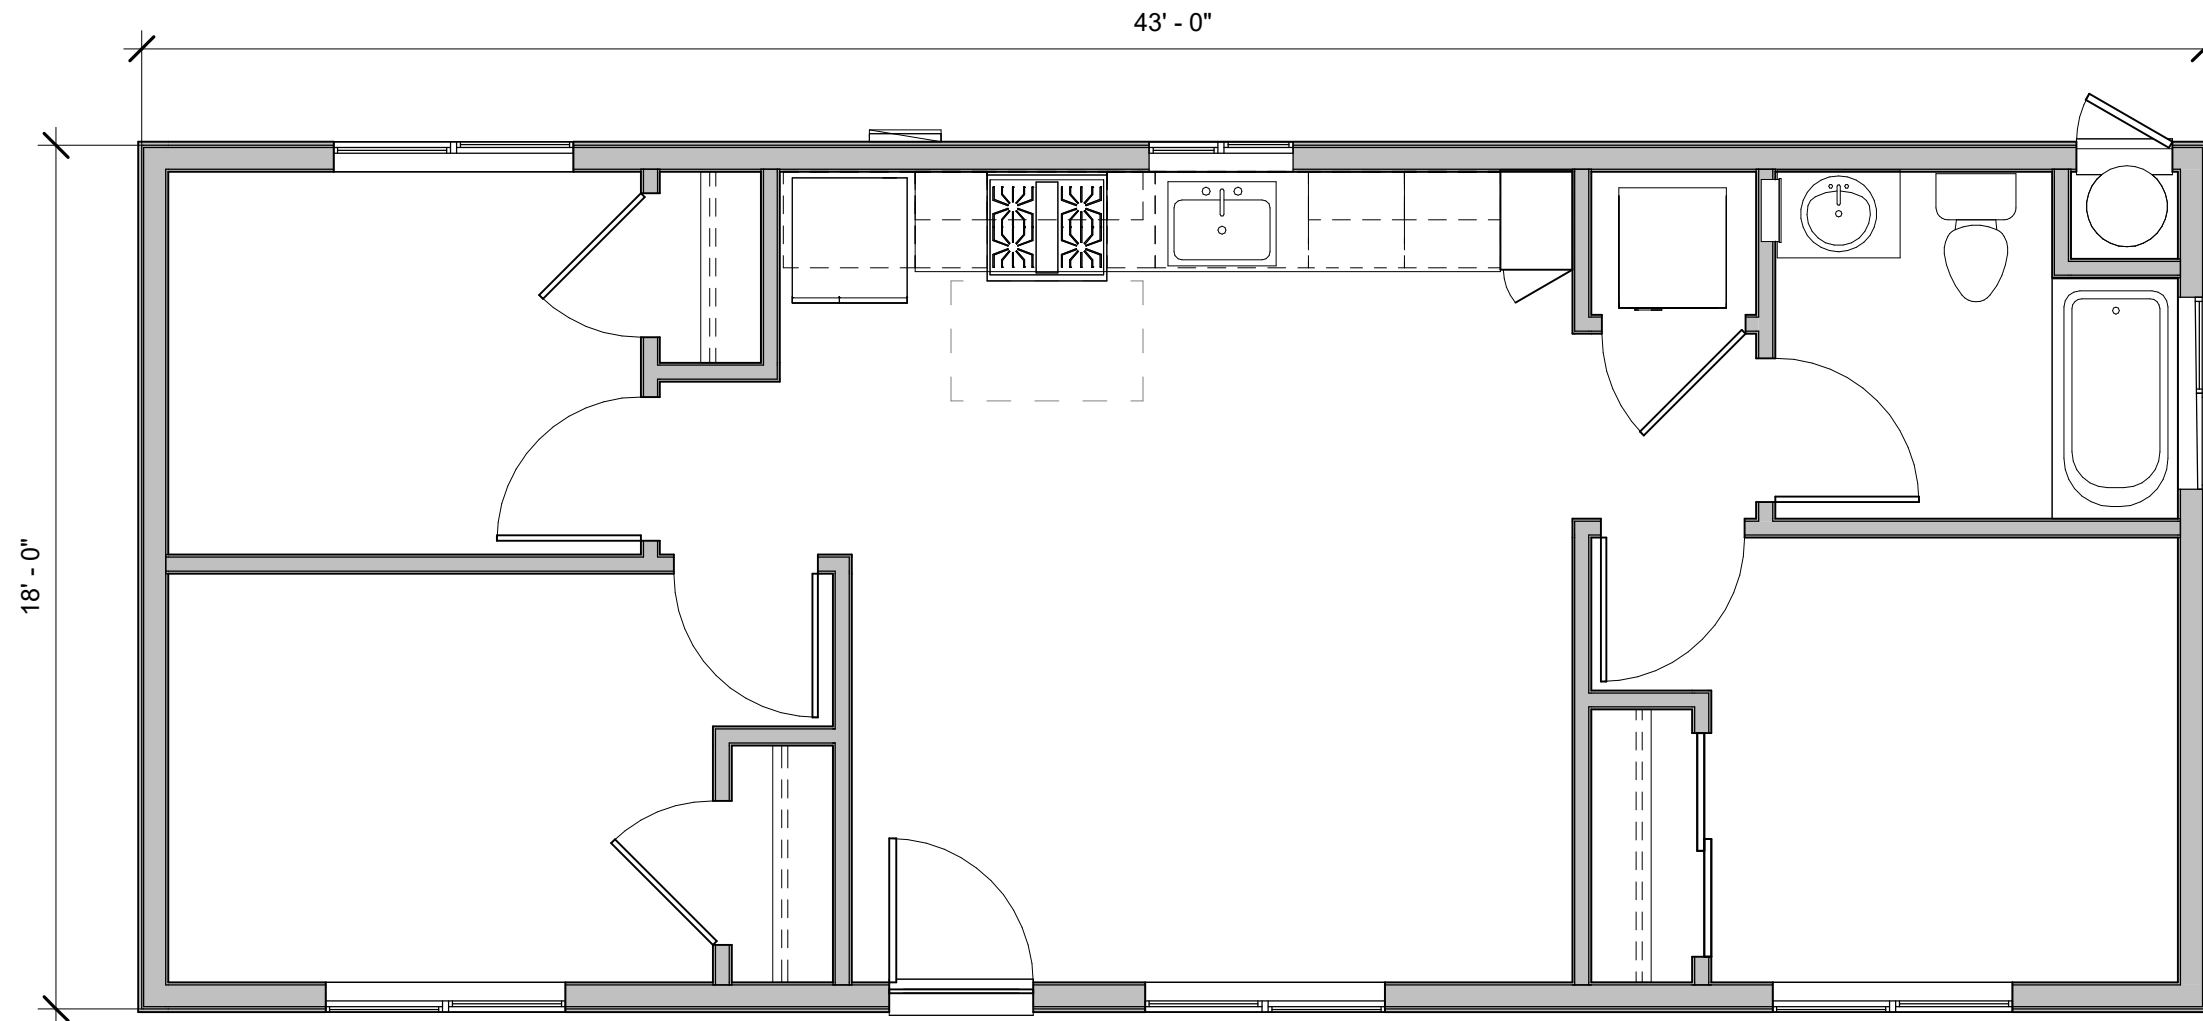

3 774 FT<sup>2</sup> | 3 BED / 1 BATH  
1/4" = 1'-0"




**PLAN 3 | FLOOR PLAN**  
**COACHELLA ADU PROTOTYPES**

ISSUE DATE: 08/30/2023

2939-01-CU22

**A3-18**

# PLAN 3 | STYLE A

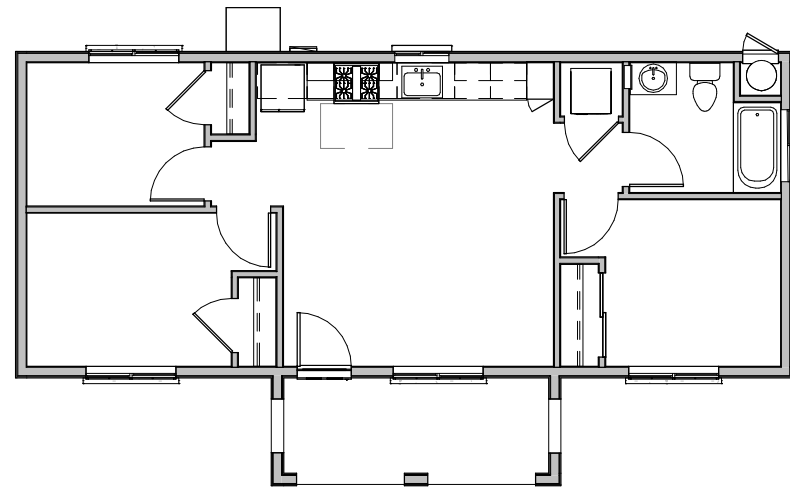

3 PLAN 3 | STYLE A | 774 FT<sup>2</sup>  
3/32" = 1'-0" (12 X 18 SHEET)




**PLAN 3 | STYLE A - MISSION REVIVAL  
COACHELLA ADU PROTOTYPES**


ISSUE DATE: 08/30/2023  
2939-01-CU22

**A3-19**


# PLAN 3 | STYLE A

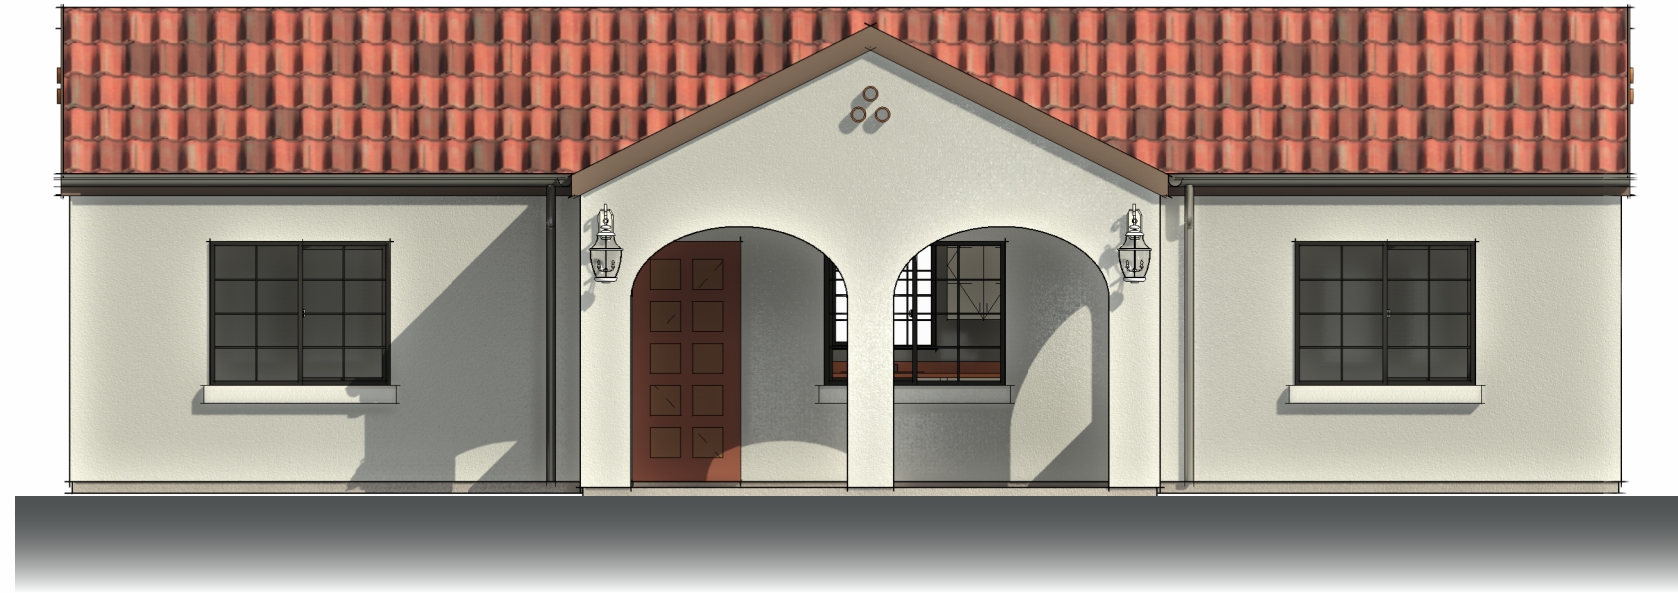


1 FRONT ELEVATION  
3/16" = 1'-0" (12 X 18 SHEET)

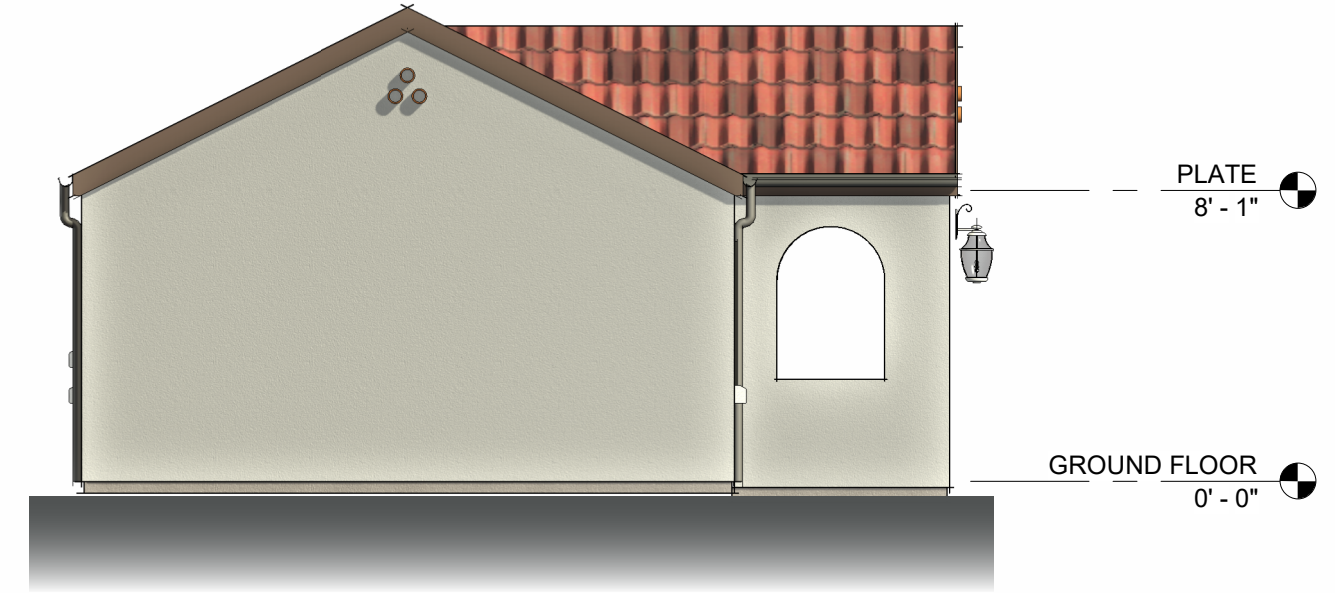

2 LEFT ELEVATION  
3/16" = 1'-0" (12 X 18 SHEET)

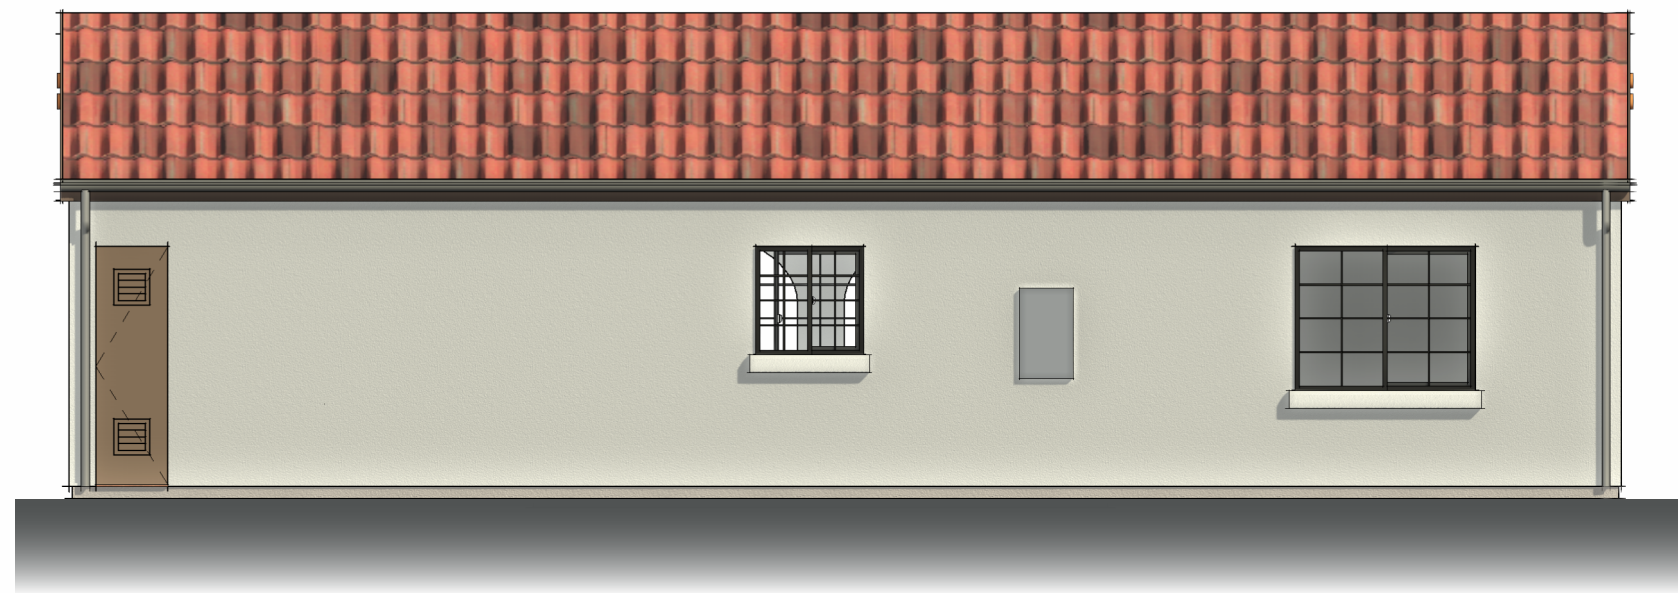


3 REAR ELEVATION  
3/16" = 1'-0" (12 X 18 SHEET)

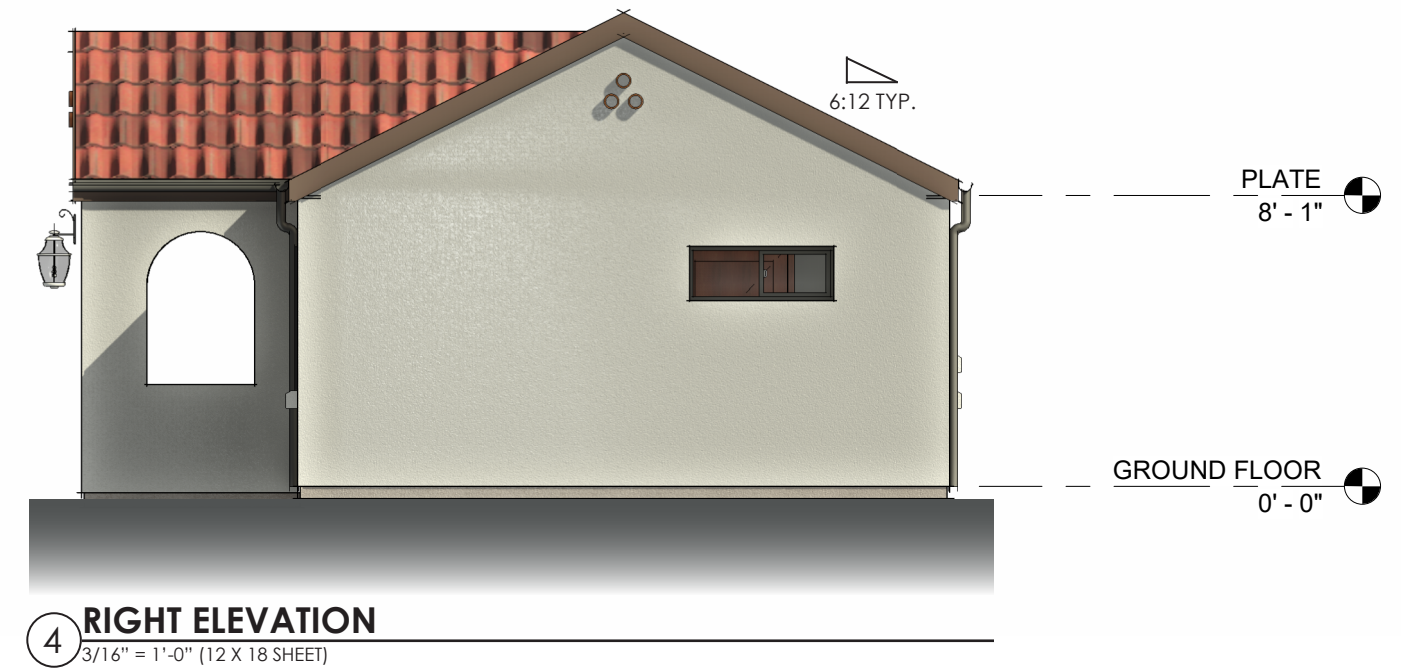

4 RIGHT ELEVATION  
3/16" = 1'-0" (12 X 18 SHEET)



# PLAN 3 | STYLE B

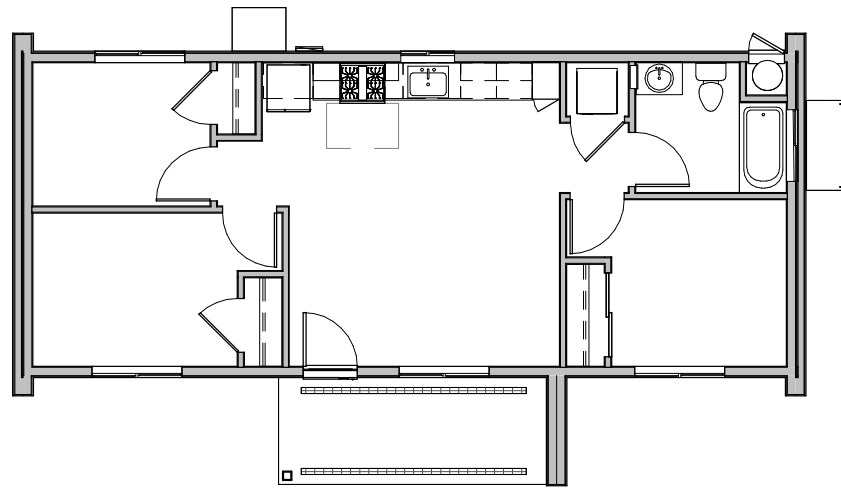

3 PLAN 3 | STYLE B | 774 FT<sup>2</sup>  
3/32" = 1'-0" (12 X 18 SHEET)



**PLAN 3 | STYLE B - DESERT MODERN**  
**COACHELLA ADU PROTOTYPES**

ISSUE DATE: 08/30/2023


2939-01-CU22

**A3-21**


# PLAN 3 | STYLE B




1 FRONT ELEVATION  
3/16" = 1'-0" (12 X 18 SHEET)

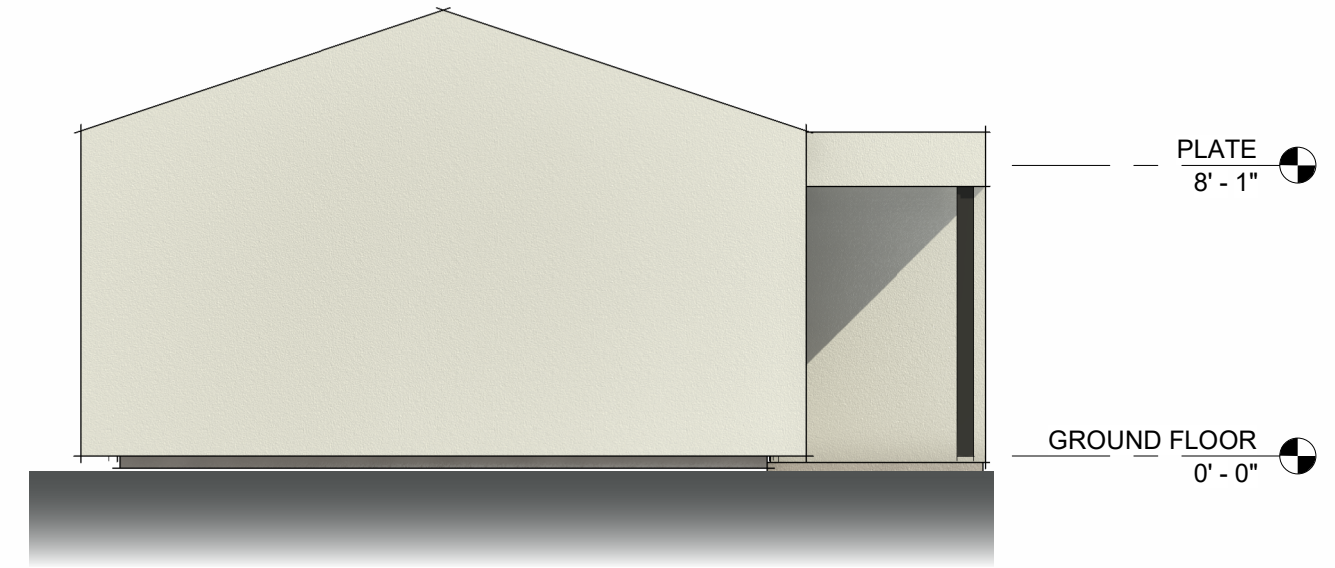

2 LEFT ELEVATION  
3/16" = 1'-0" (12 X 18 SHEET)

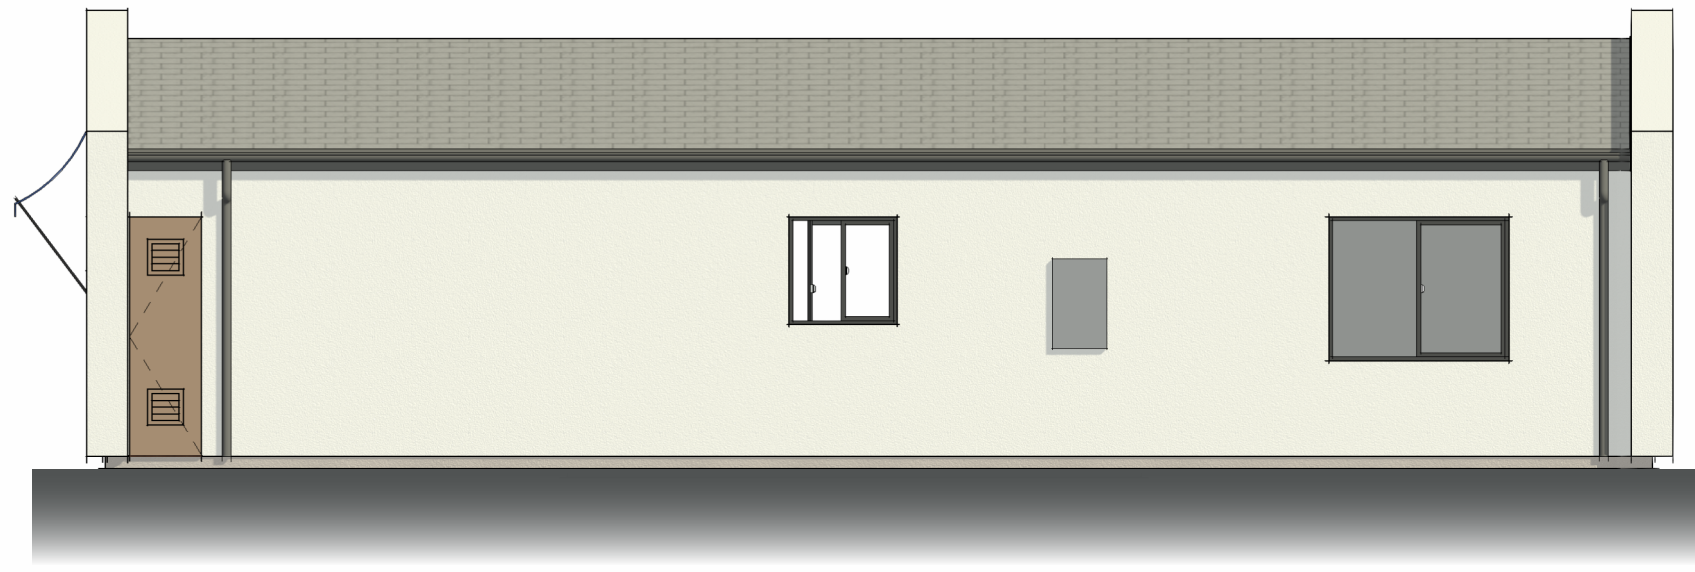

3 REAR ELEVATION  
3/16" = 1'-0" (12 X 18 SHEET)

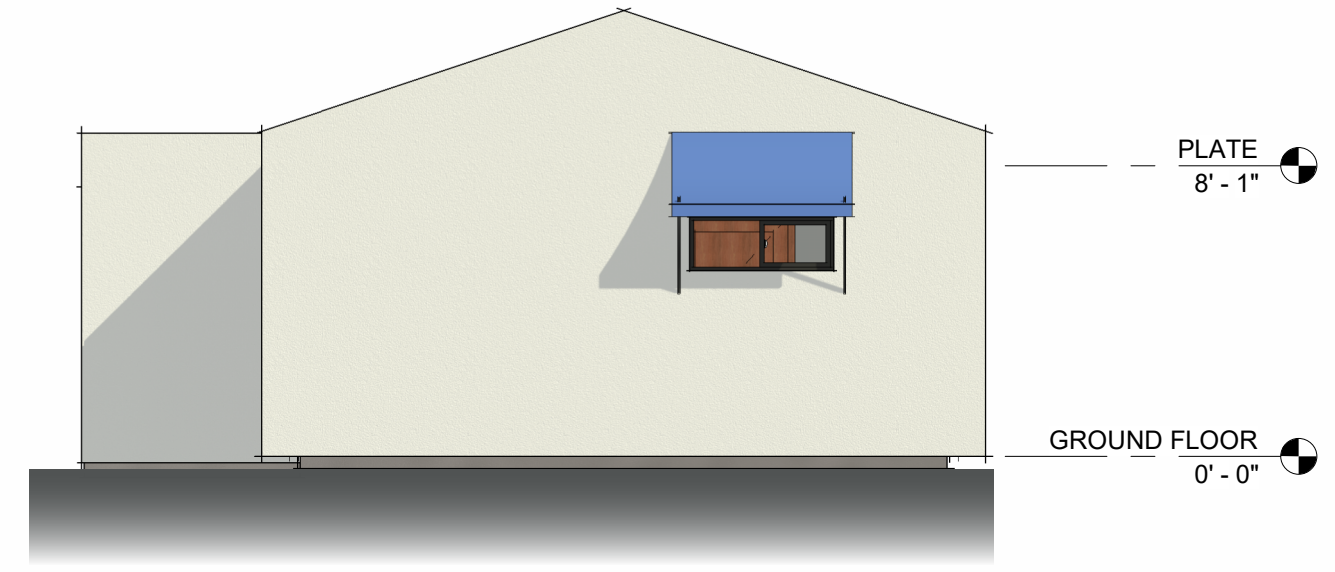

4 RIGHT ELEVATION  
3/16" = 1'-0" (12 X 18 SHEET)




## PLAN 3 | STYLE B - DESERT MODERN ELEVATIONS COACHELLA ADU PROTOTYPES

ISSUE DATE: 08/30/2023

2939-01-CU22

# A3-22

# PLAN 3 | STYLE C

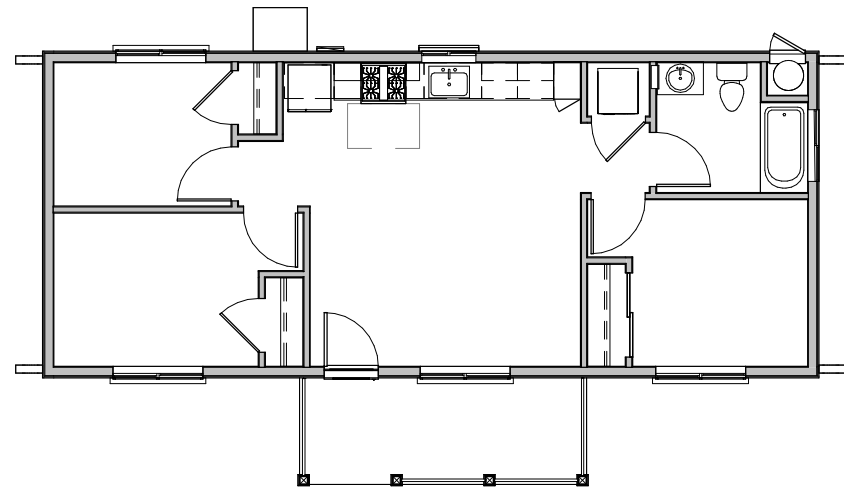

3 PLAN 3 | STYLE C | 774 FT<sup>2</sup>  
3/32" = 1'-0" (12 X 18 SHEET)



**PLAN 3 | STYLE C - SPANISH COLONIAL**  
**COACHELLA ADU PROTOTYPES**

ISSUE DATE: 08/30/2023


2939-01-CU22

**A3-23**


# PLAN 3 | STYLE C




1 FRONT ELEVATION  
3/16" = 1'-0" (12 X 18 SHEET)

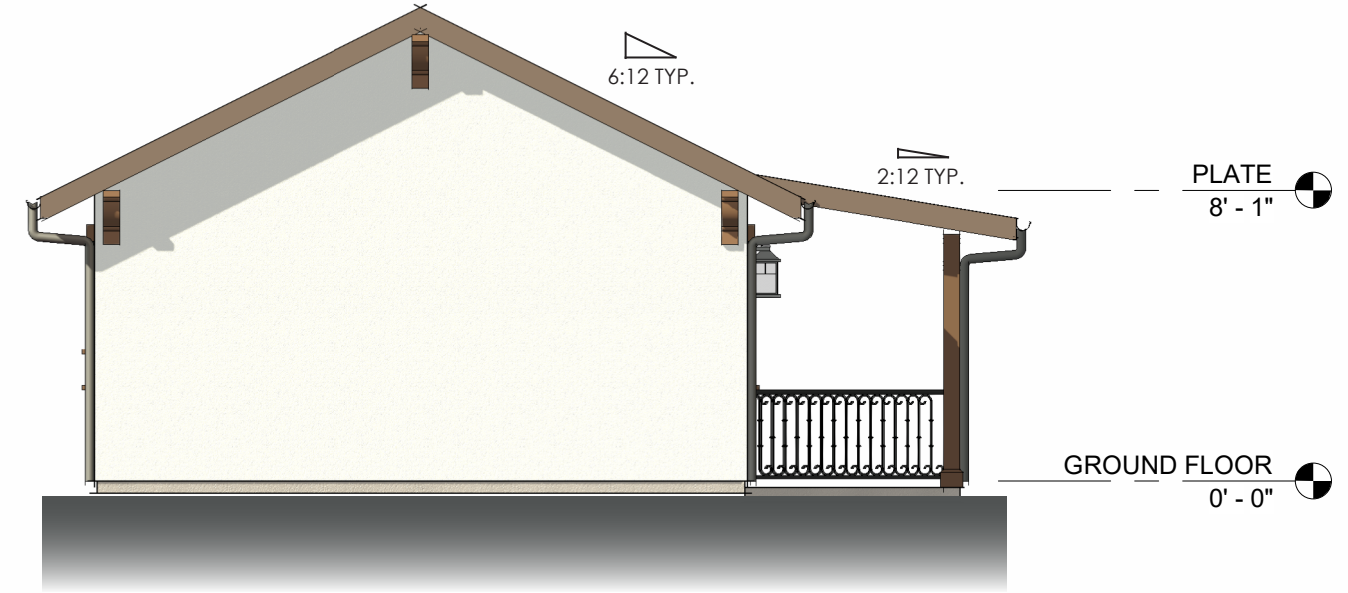

2 LEFT ELEVATION  
3/16" = 1'-0" (12 X 18 SHEET)

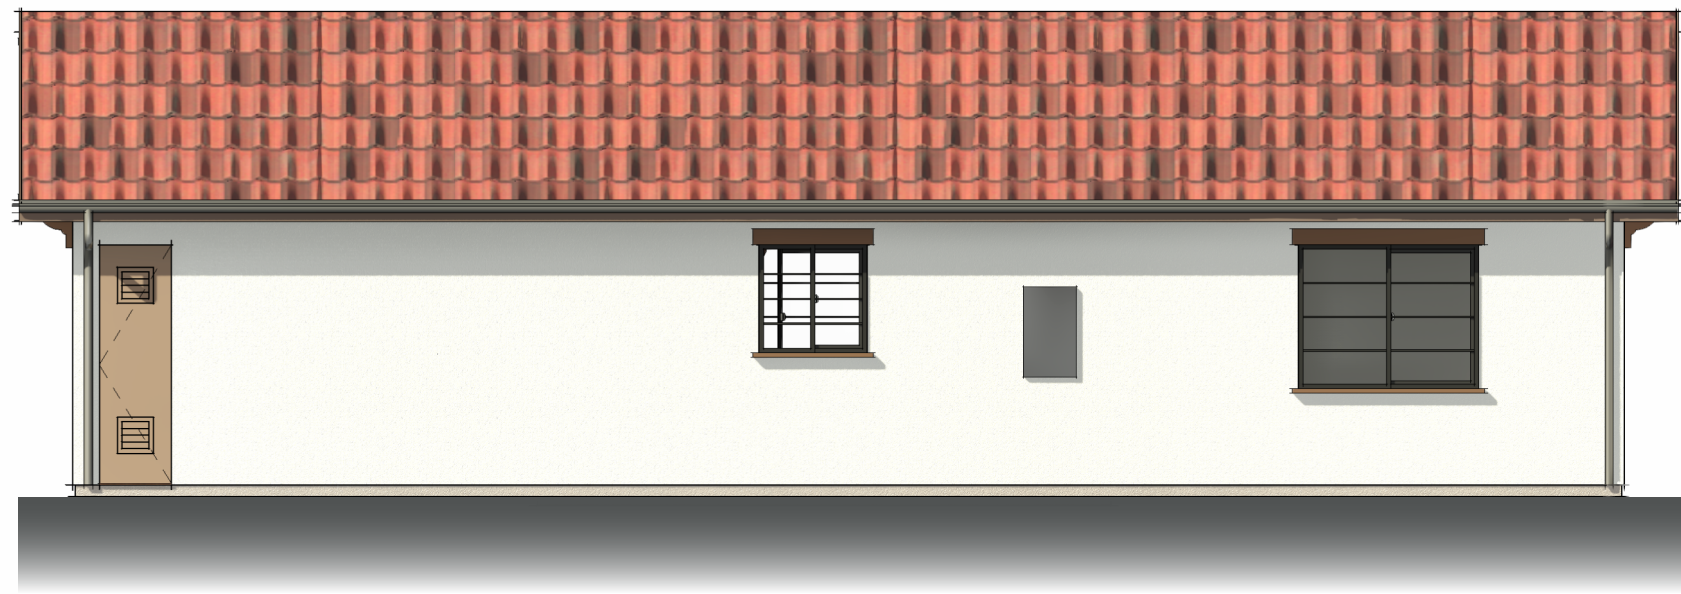

3 REAR ELEVATION  
3/16" = 1'-0" (12 X 18 SHEET)

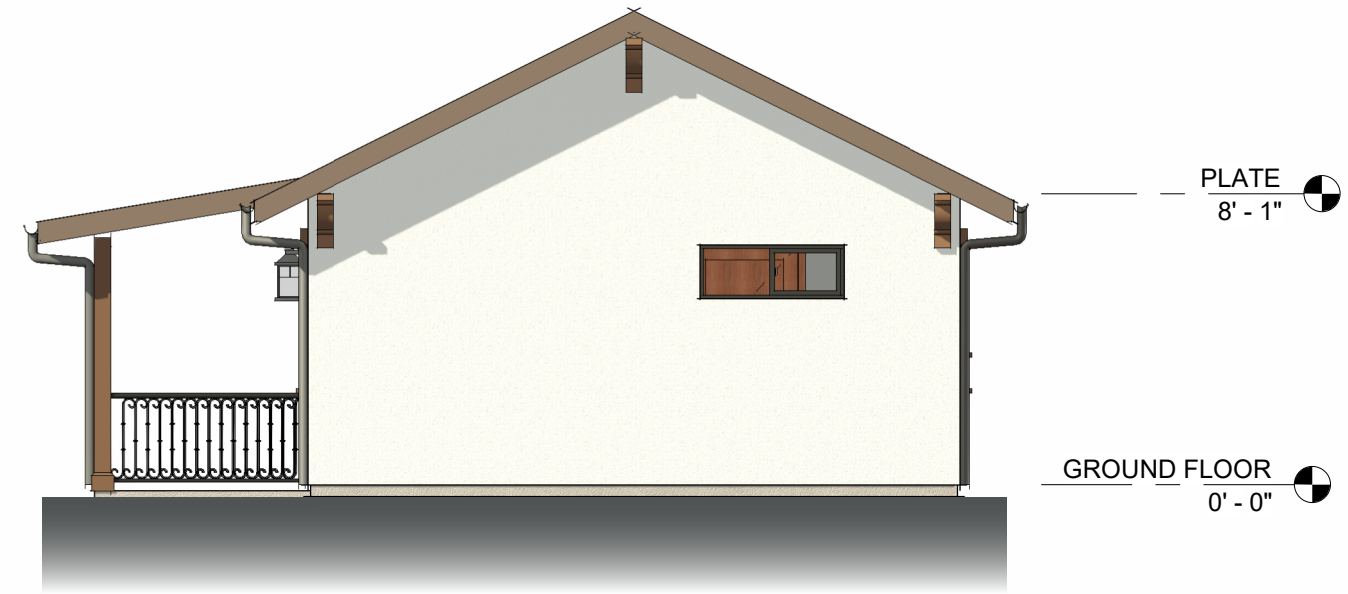

4 RIGHT ELEVATION  
3/16" = 1'-0" (12 X 18 SHEET)



## PLAN 3 | STYLE C - SPANISH COLONIAL ELEVATIONS COACHELLA ADU PROTOTYPES


ISSUE DATE: 08/30/2023

2939-01-CU22

# A3-24



# PLAN 4 | SCHEMATIC DESIGN

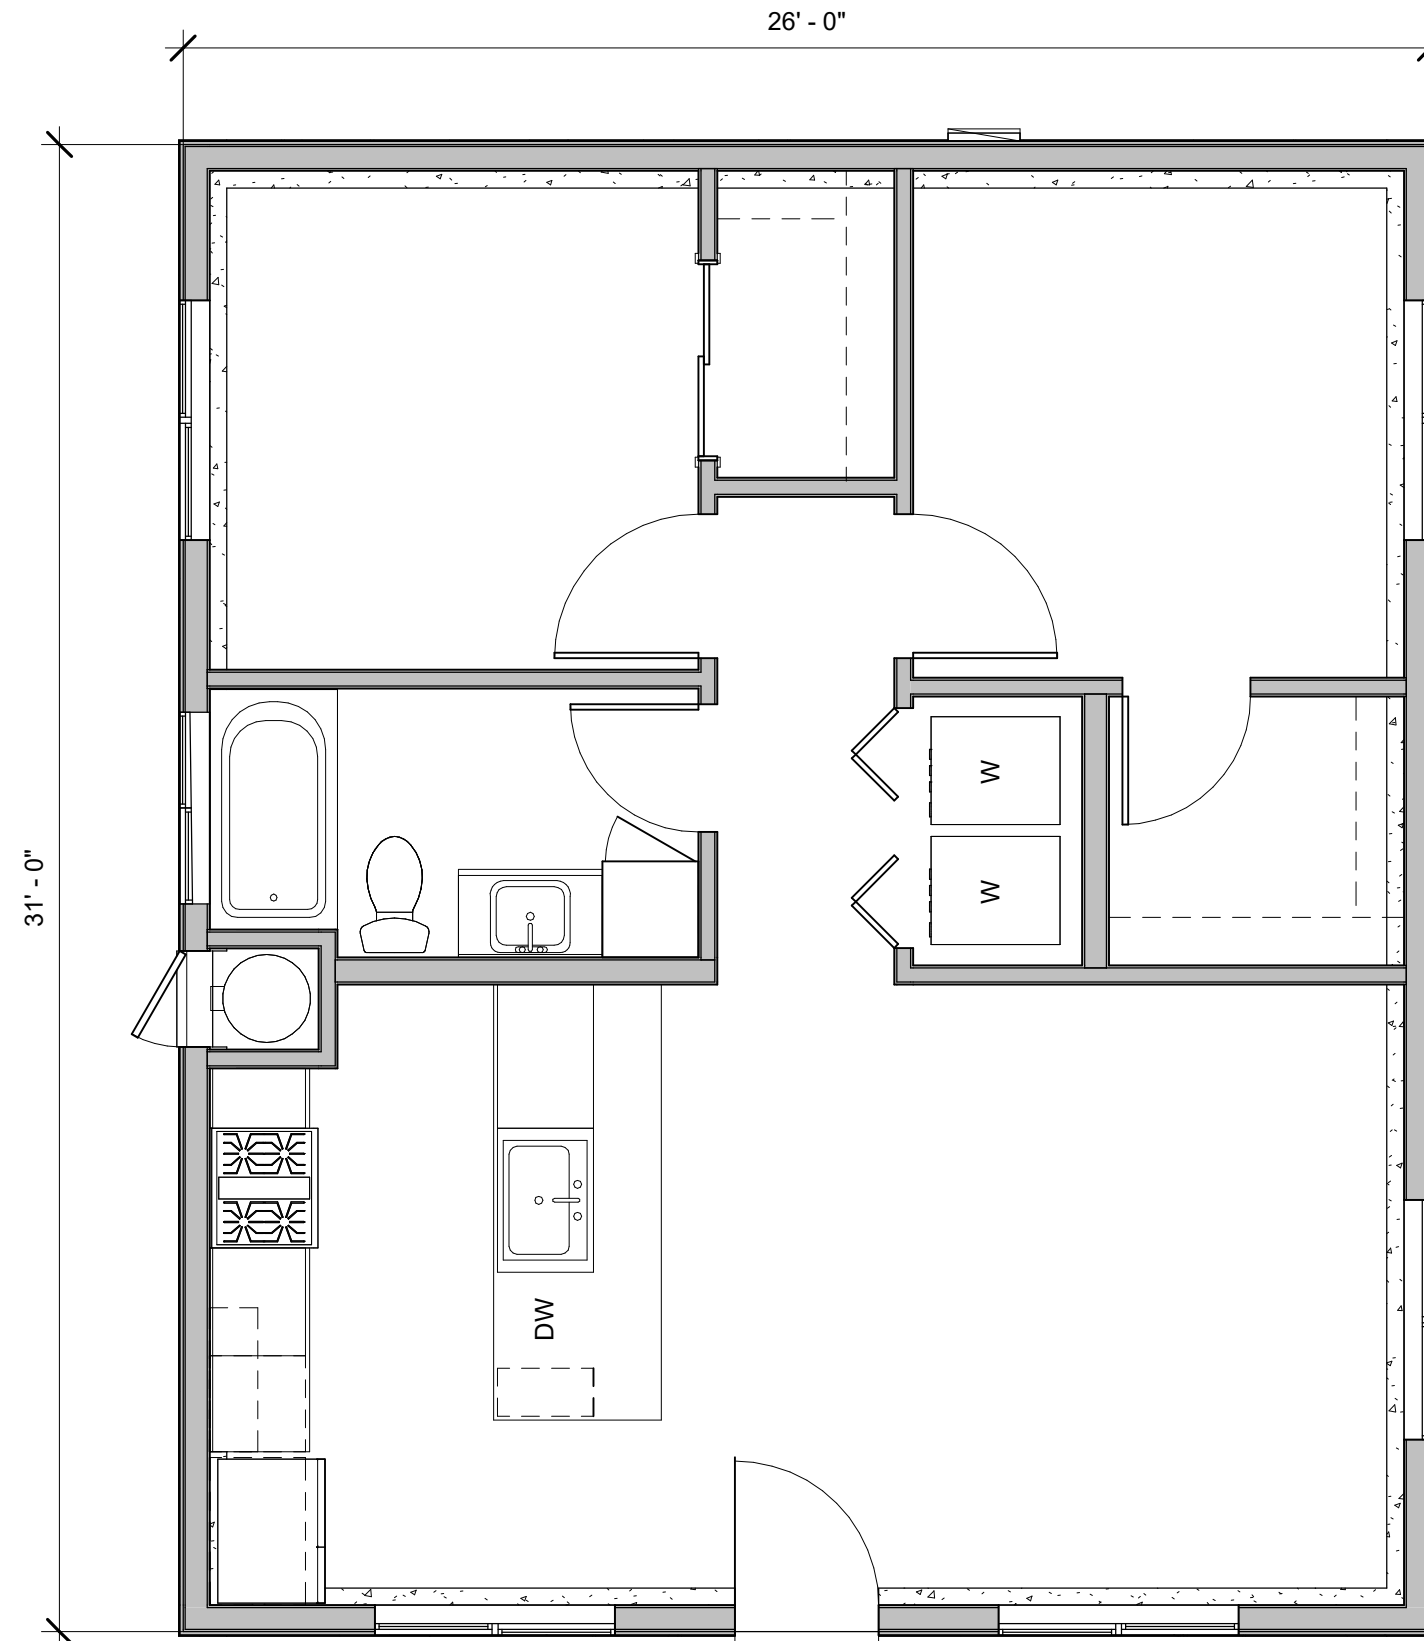

4 806 FT<sup>2</sup> | 2 BED / 1 BATH  
1/4" = 1'-0"




**PLAN 4 | FLOOR PLAN**  
**COACHELLA ADU PROTOTYPES**

ISSUE DATE: 08/30/2023

2939-01-CU22

**A4-25**

# PLAN 4 | STYLE A

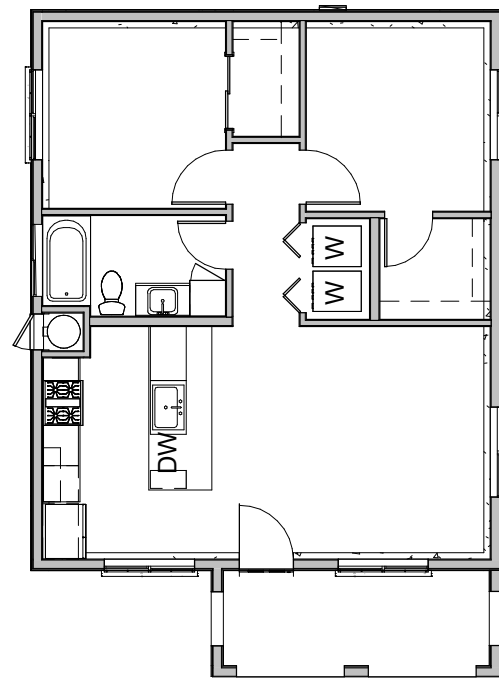

4 PLAN 4 | STYLE A | 806 FT<sup>2</sup>  
3/32" = 1'-0" (12 X 18 SHEET)




**PLAN 4 | STYLE A - MISSION REVIVAL  
COACHELLA ADU PROTOTYPES**


ISSUE DATE: 08/30/2023  
2939-01-CU22

**A4-26**


# PLAN 4 | STYLE A

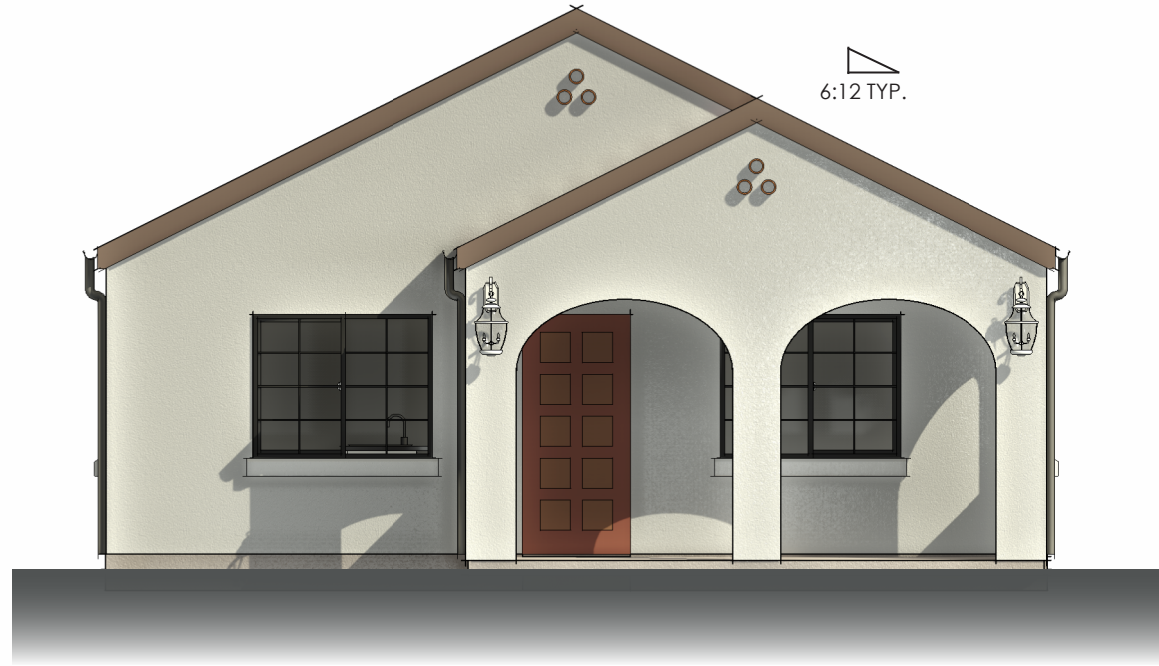

1 FRONT ELEVATION  
3/16" = 1'-0" (12 X 18 SHEET)

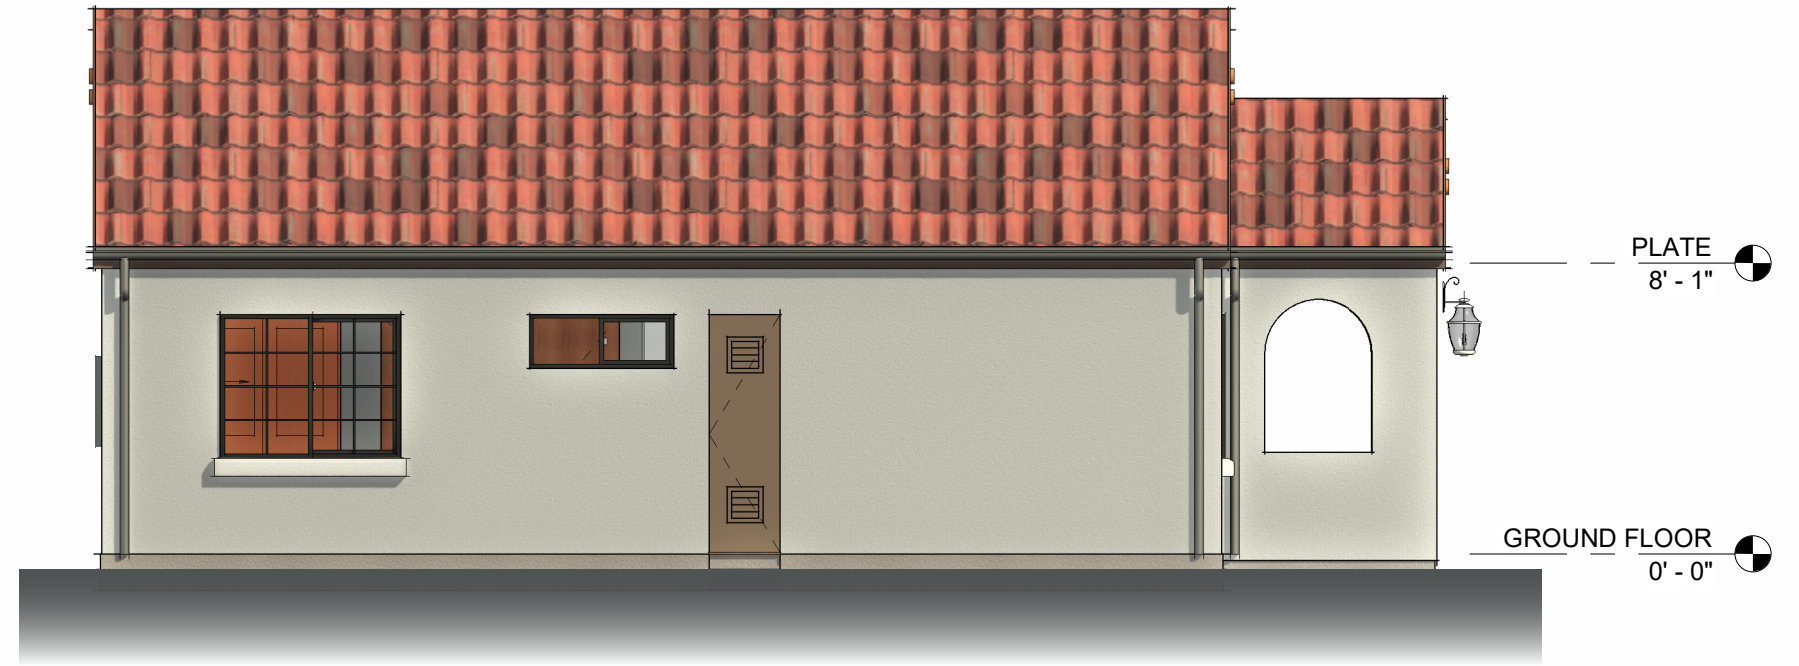

2 LEFT ELEVATION  
3/16" = 1'-0" (12 X 18 SHEET)

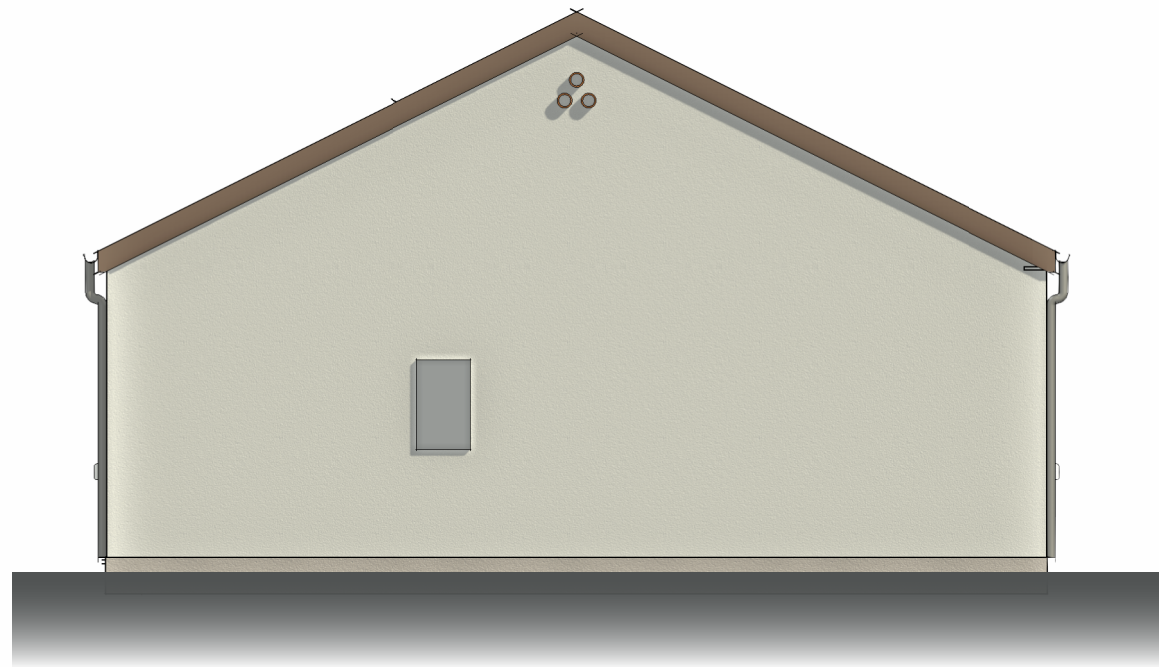


3 REAR ELEVATION  
3/16" = 1'-0" (12 X 18 SHEET)



4 RIGHT ELEVATION  
3/16" = 1'-0" (12 X 18 SHEET)



# PLAN 4 | STYLE B

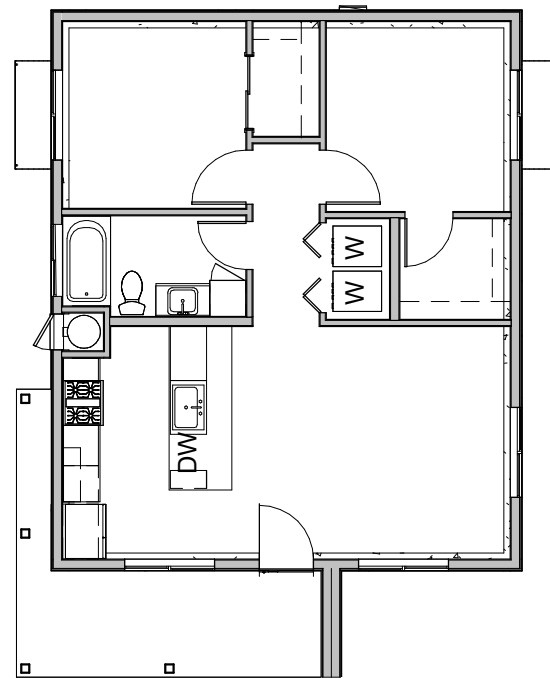

4 PLAN 4 | STYLE B | 806 FT<sup>2</sup>  
3/32" = 1'-0" (12 X 18 SHEET)




**PLAN 4 | STYLE B - DESERT MODERN**  
**COACHELLA ADU PROTOTYPES**

ISSUE DATE: 08/30/2023


2939-01-CU22

**A4-28**


# PLAN 4 | STYLE B

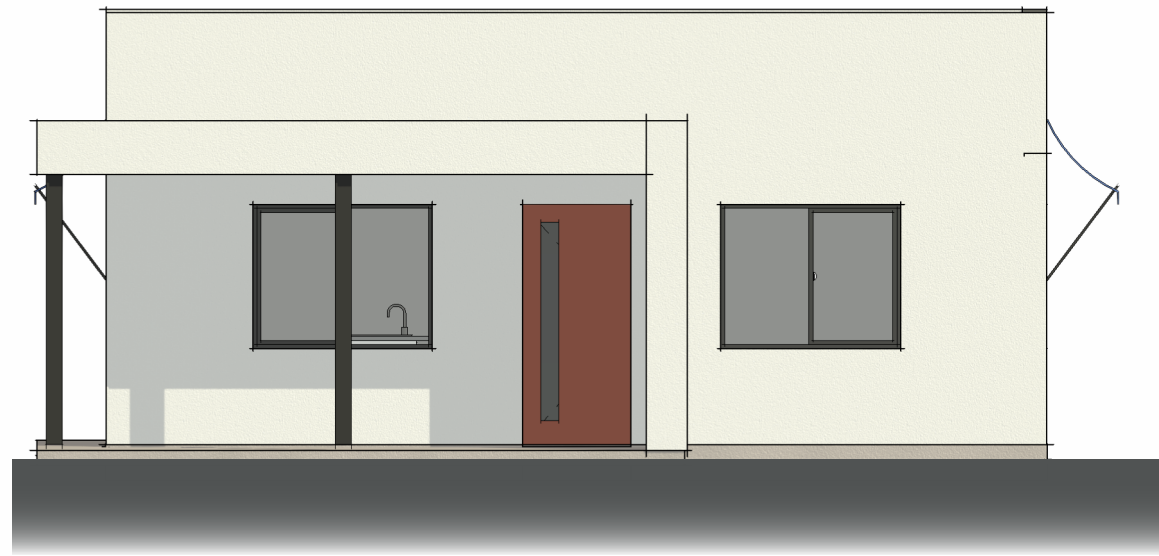


1 FRONT ELEVATION  
3/16" = 1'-0" (12 X 18 SHEET)

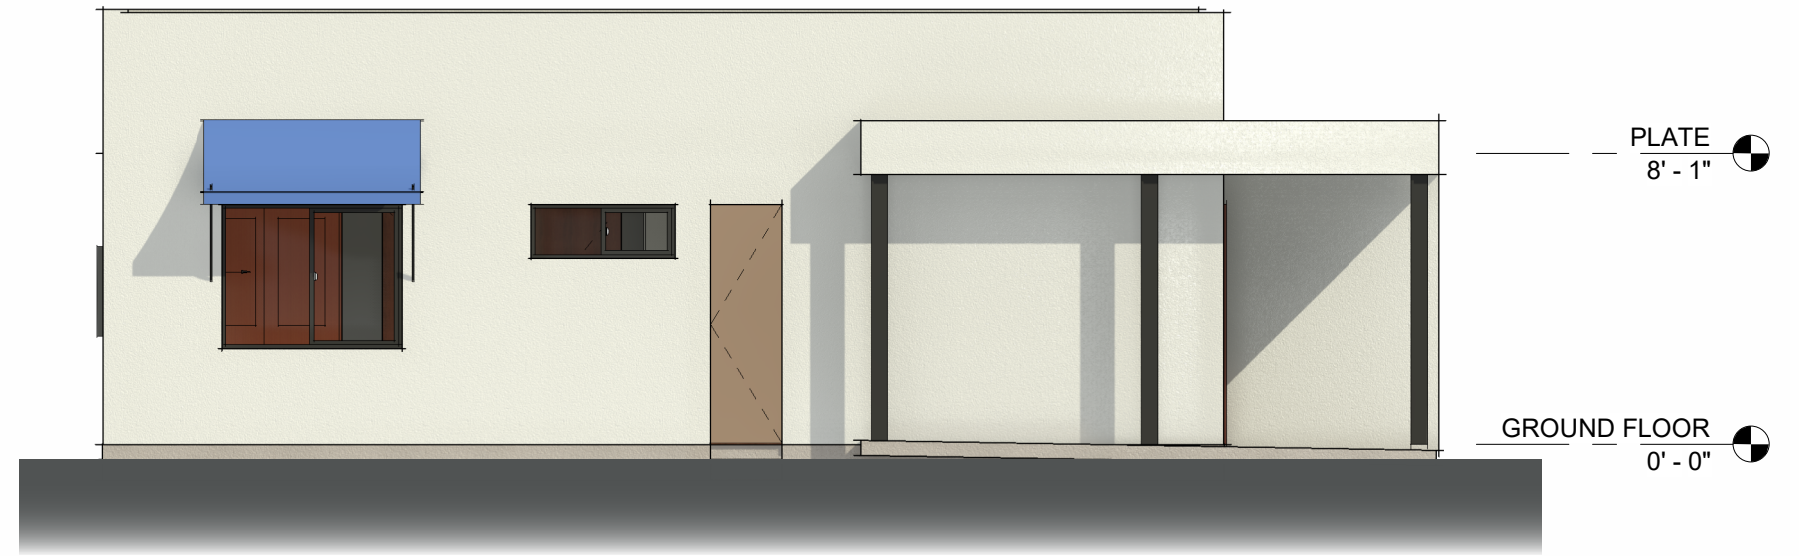

2 LEFT ELEVATION  
3/16" = 1'-0" (12 X 18 SHEET)

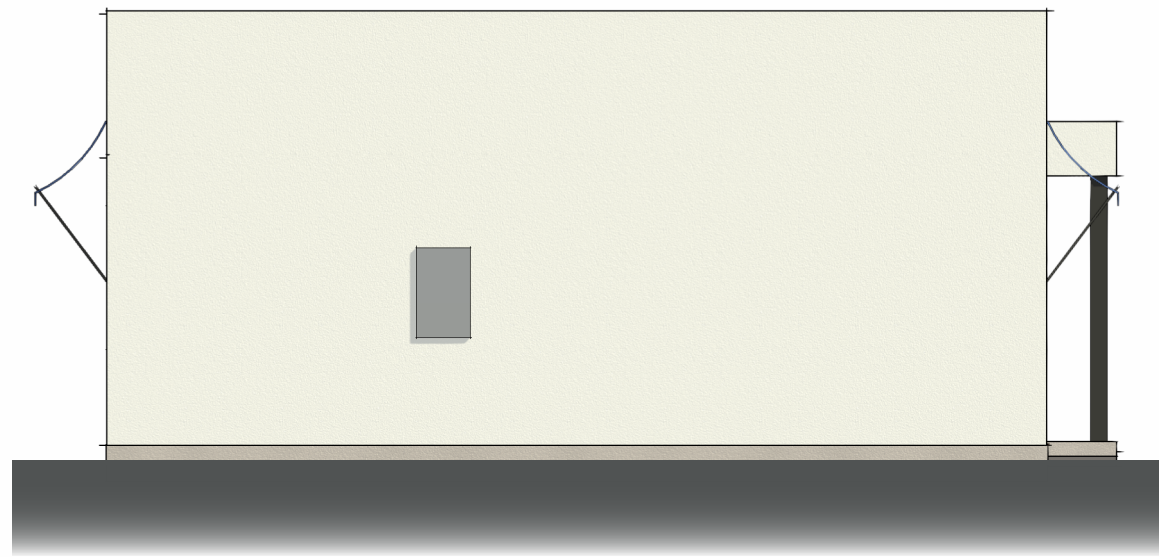

3 REAR ELEVATION  
3/16" = 1'-0" (12 X 18 SHEET)

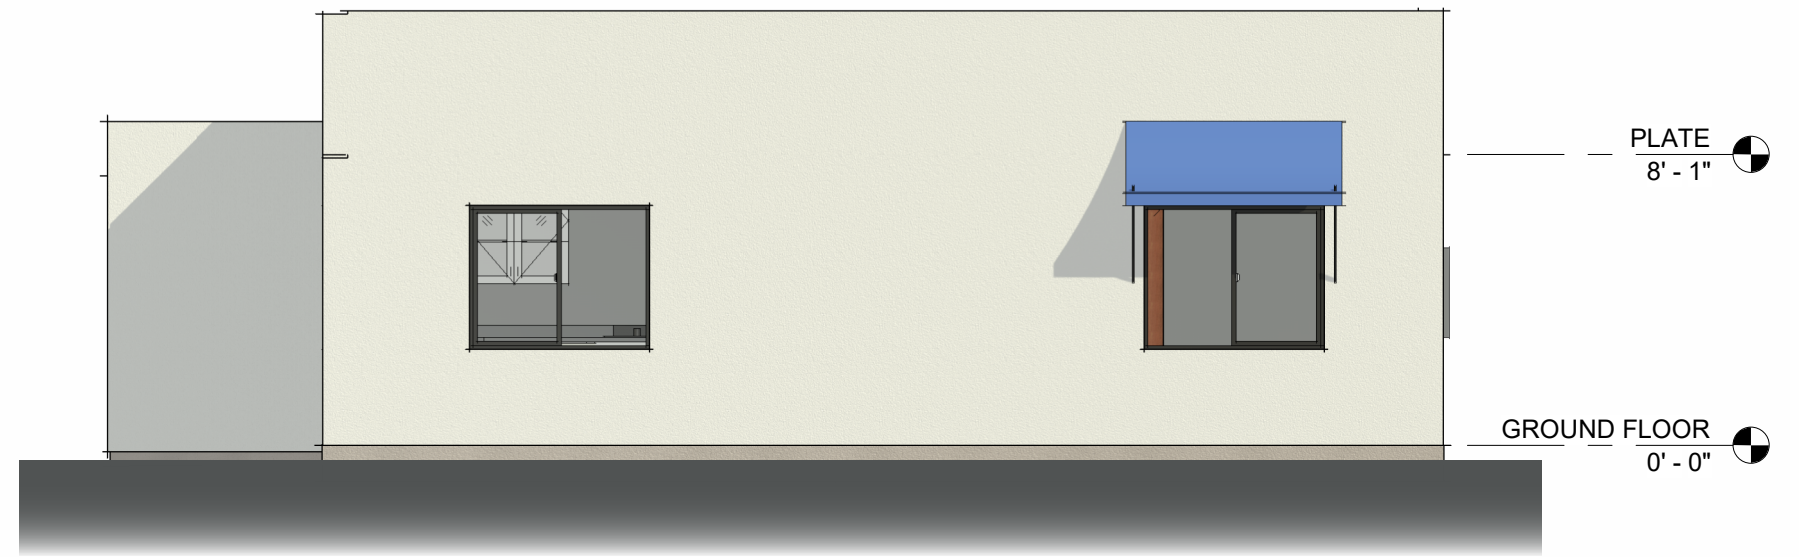

4 RIGHT ELEVATION  
3/16" = 1'-0" (12 X 18 SHEET)




## PLAN 4 | STYLE B - DESERT MODERN ELEVATIONS COACHELLA ADU PROTOTYPES

ISSUE DATE: 08/30/2023

2939-01-CU22

# A4-29

# PLAN 4 | STYLE C

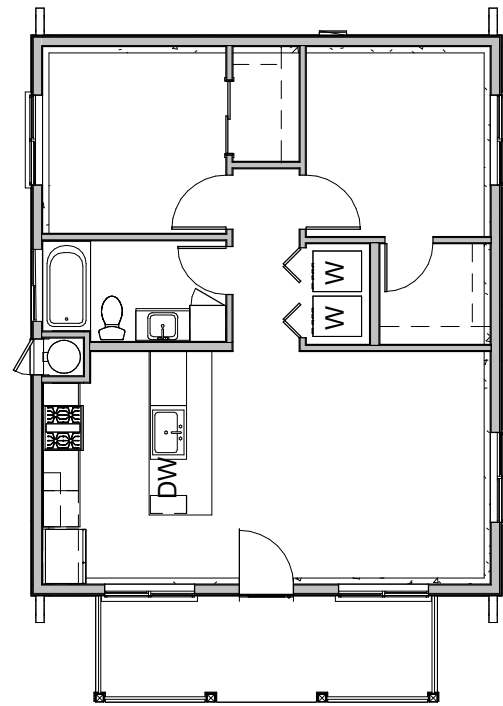

4 PLAN 4 | STYLE C | 806 FT<sup>2</sup>  
3/32" = 1'-0" (12 X 18 SHEET)



## PLAN 4 | STYLE C - SPANISH COLONIAL COACHELLA ADU PROTOTYPES


ISSUE DATE: 08/30/2023  
2939-01-CU22

# A4-30


# PLAN 4 | STYLE C



1 FRONT ELEVATION  
3/16" = 1'-0" (12 X 18 SHEET)

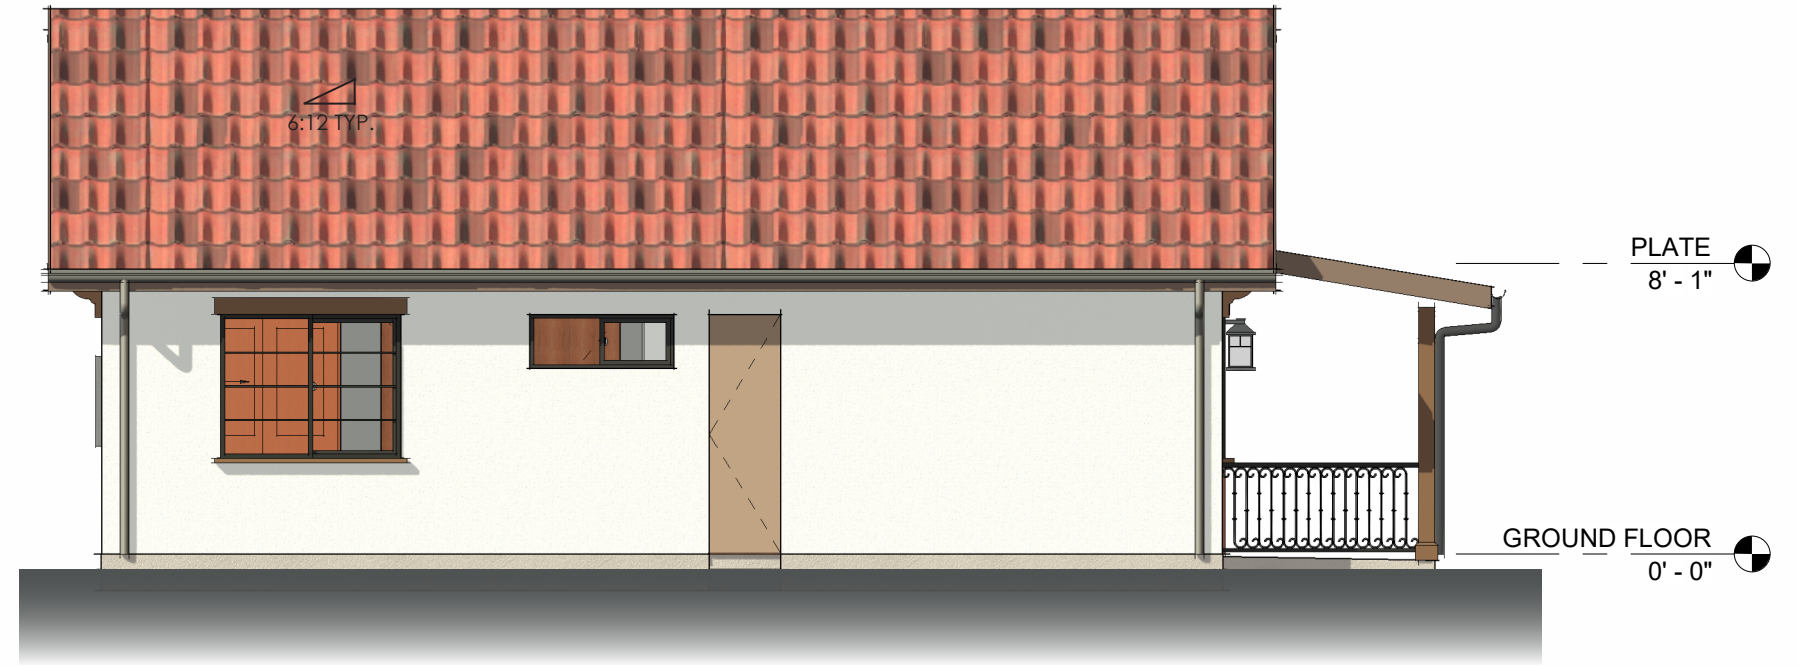

2 LEFT ELEVATION  
3/16" = 1'-0" (12 X 18 SHEET)

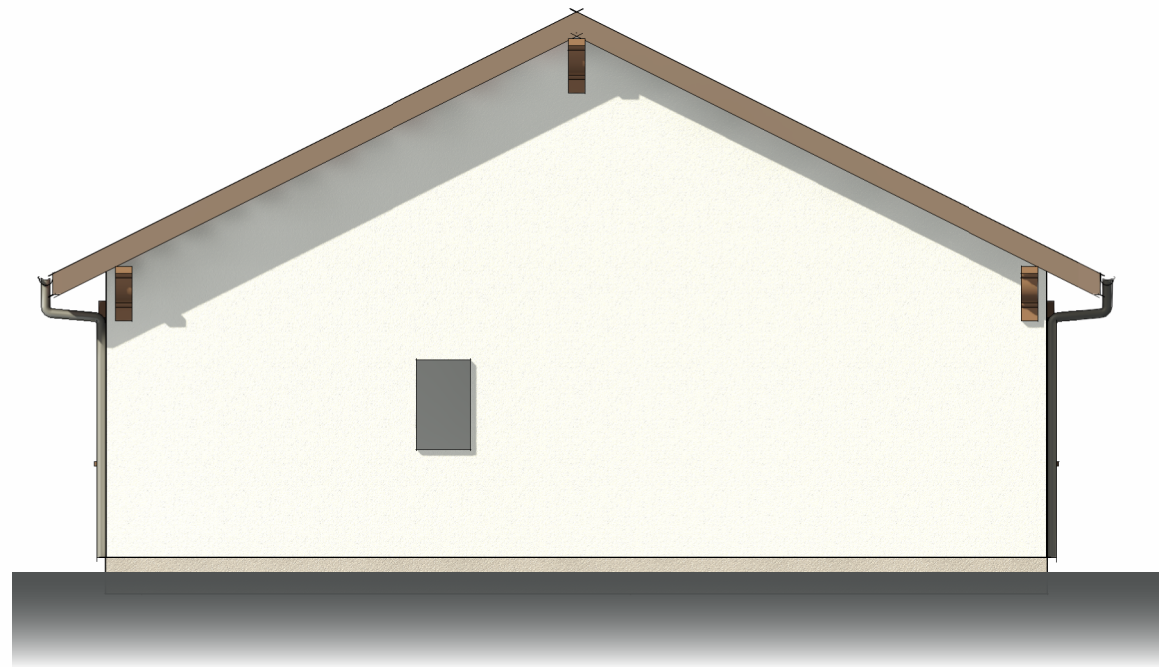

3 REAR ELEVATION  
3/16" = 1'-0" (12 X 18 SHEET)



4 RIGHT ELEVATION  
3/16" = 1'-0" (12 X 18 SHEET)




## PLAN 4 | STYLE C - SPANISH COLONIAL ELEVATIONS COACHELLA ADU PROTOTYPES

ISSUE DATE: 08/30/2023

2939-01-CU22

# A4-31

# PLAN 5 | SCHEMATIC DESIGN

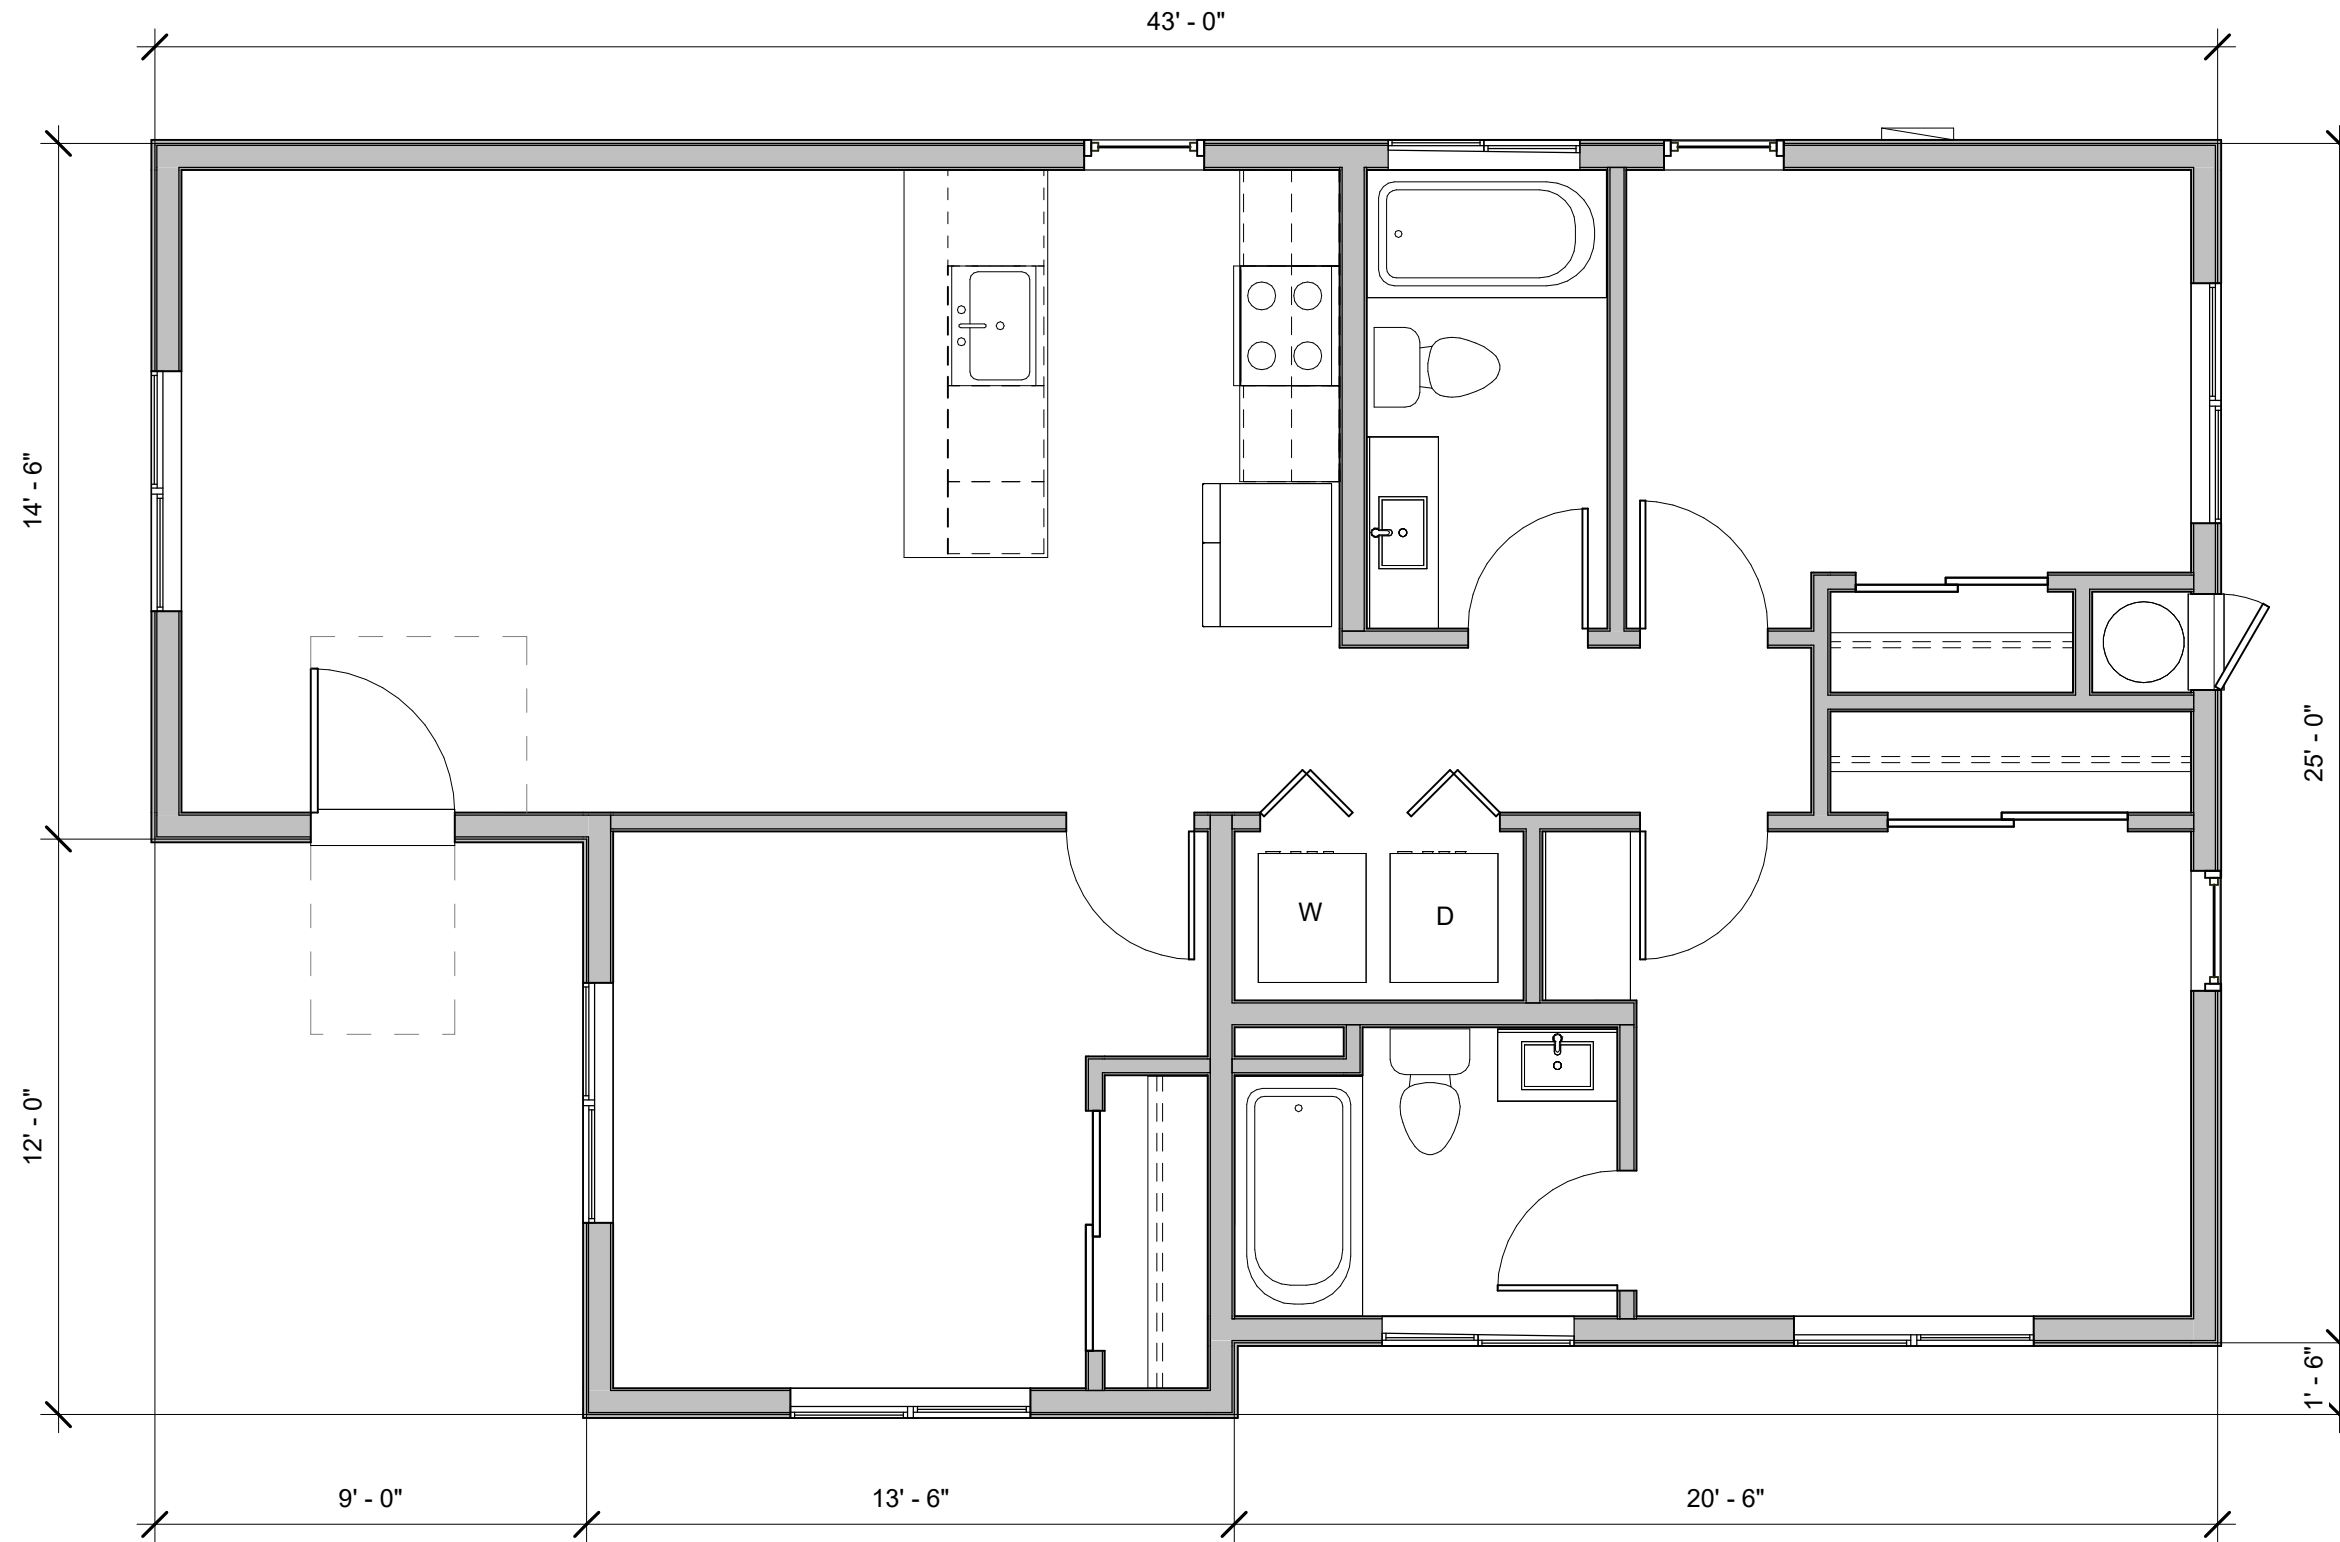

5 1,000 FT<sup>2</sup> | 3 BED / 2 BATH  
1/4" = 1'-0"



**PLAN 5 | FLOOR PLAN**  
**COACHELLA ADU PROTOTYPES**


ISSUE DATE: 08/30/2023

2939-01-CU22

**A5-32**



# PLAN 5 | STYLE A

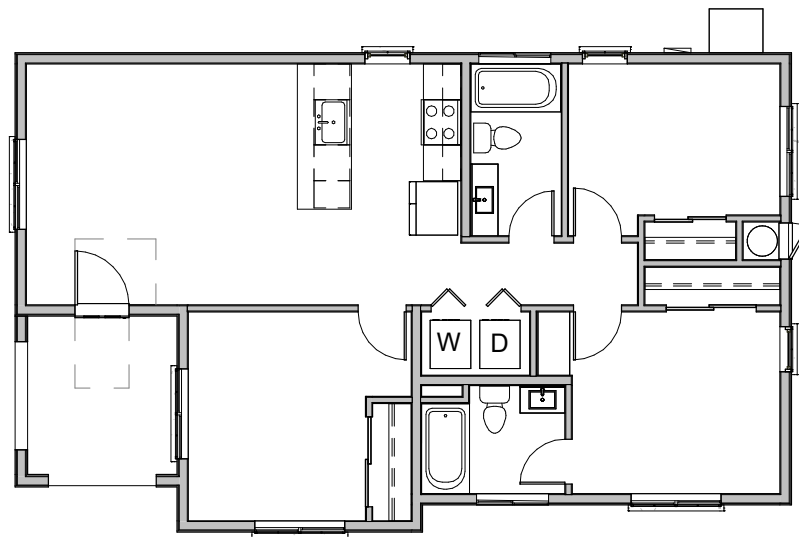

5 PLAN 5 | STYLE A | 1,000 FT<sup>2</sup>  
3/32" = 1'-0" (12 X 18 SHEET)



**PLAN 5 | STYLE A - MISSION REVIVAL  
COACHELLA ADU PROTOTYPES**

ISSUE DATE: 08/30/2023


2939-01-CU22

**A5-33**


# PLAN 5 | STYLE A




1 FRONT ELEVATION  
3/16" = 1'-0" (12 X 18 SHEET)

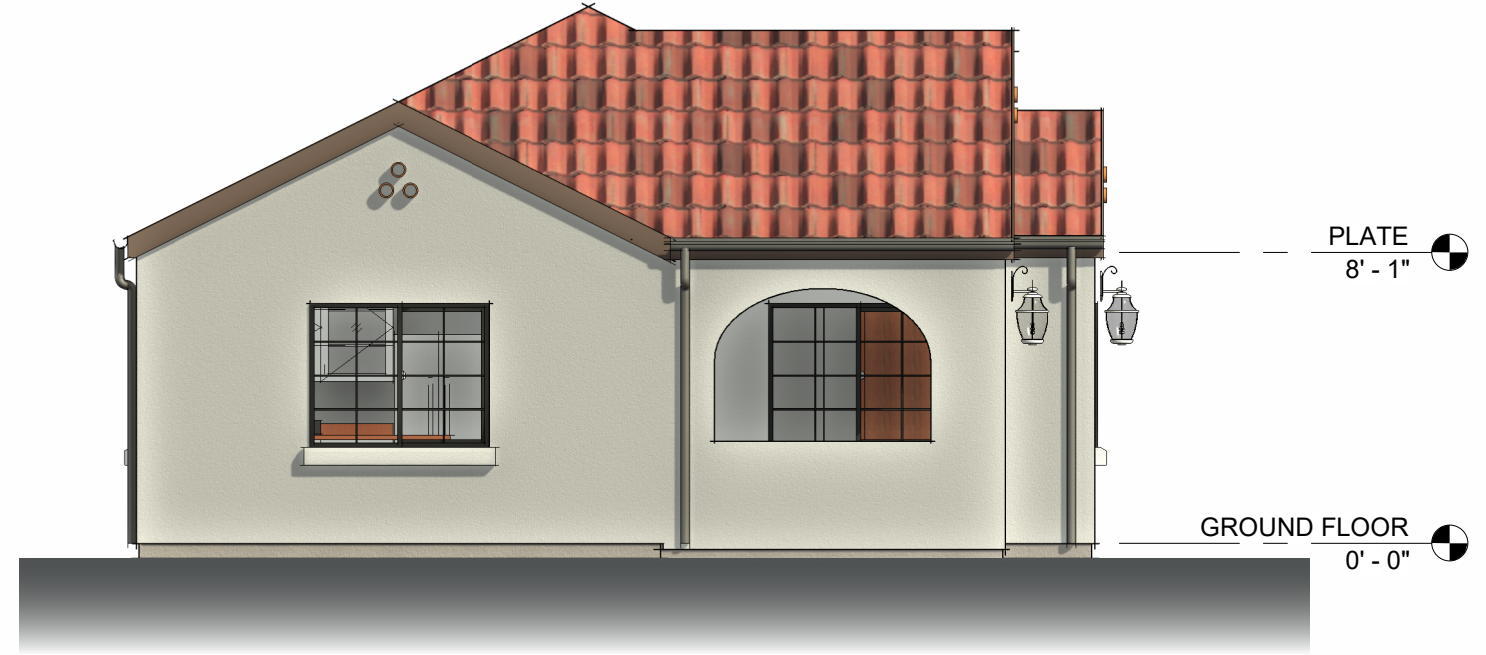

2 LEFT ELEVATION  
3/16" = 1'-0" (12 X 18 SHEET)

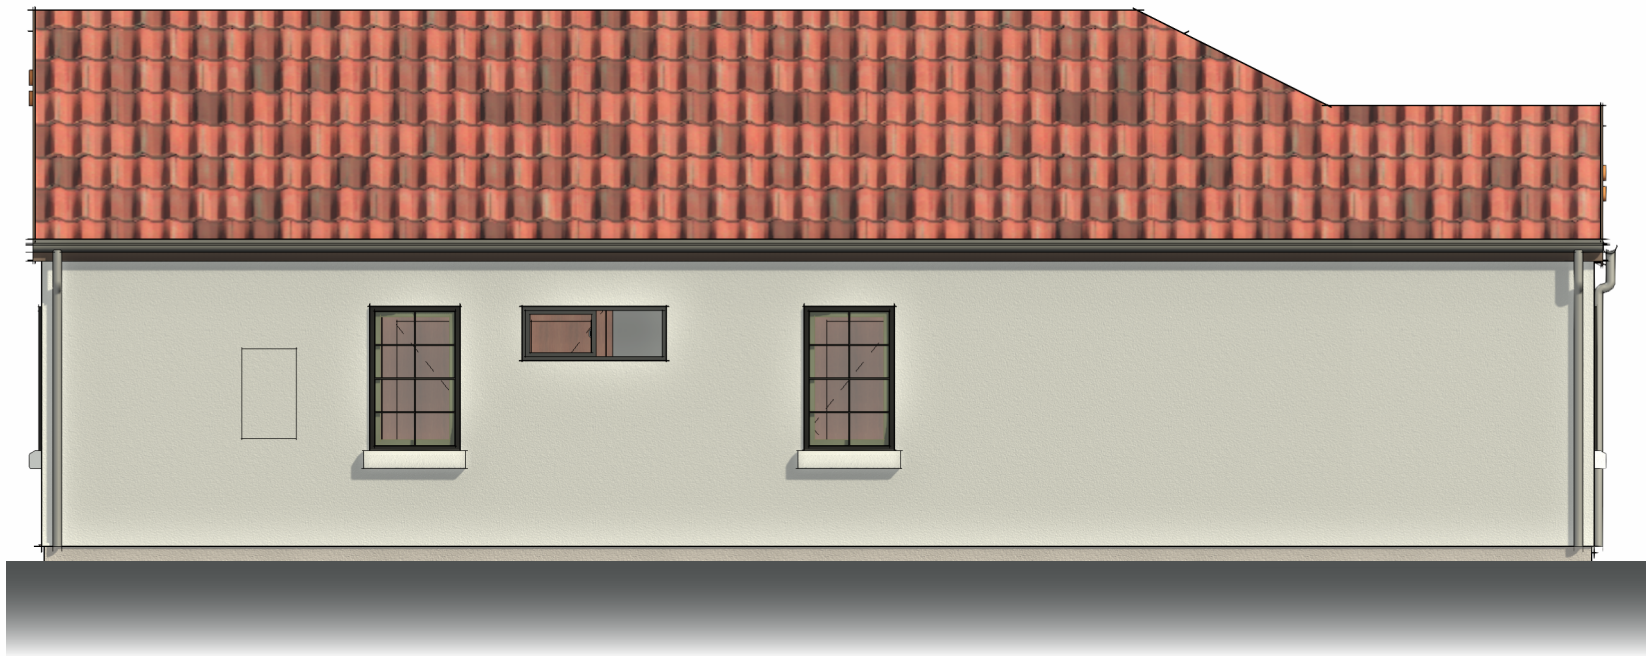


3 REAR ELEVATION  
3/16" = 1'-0" (12 X 18 SHEET)

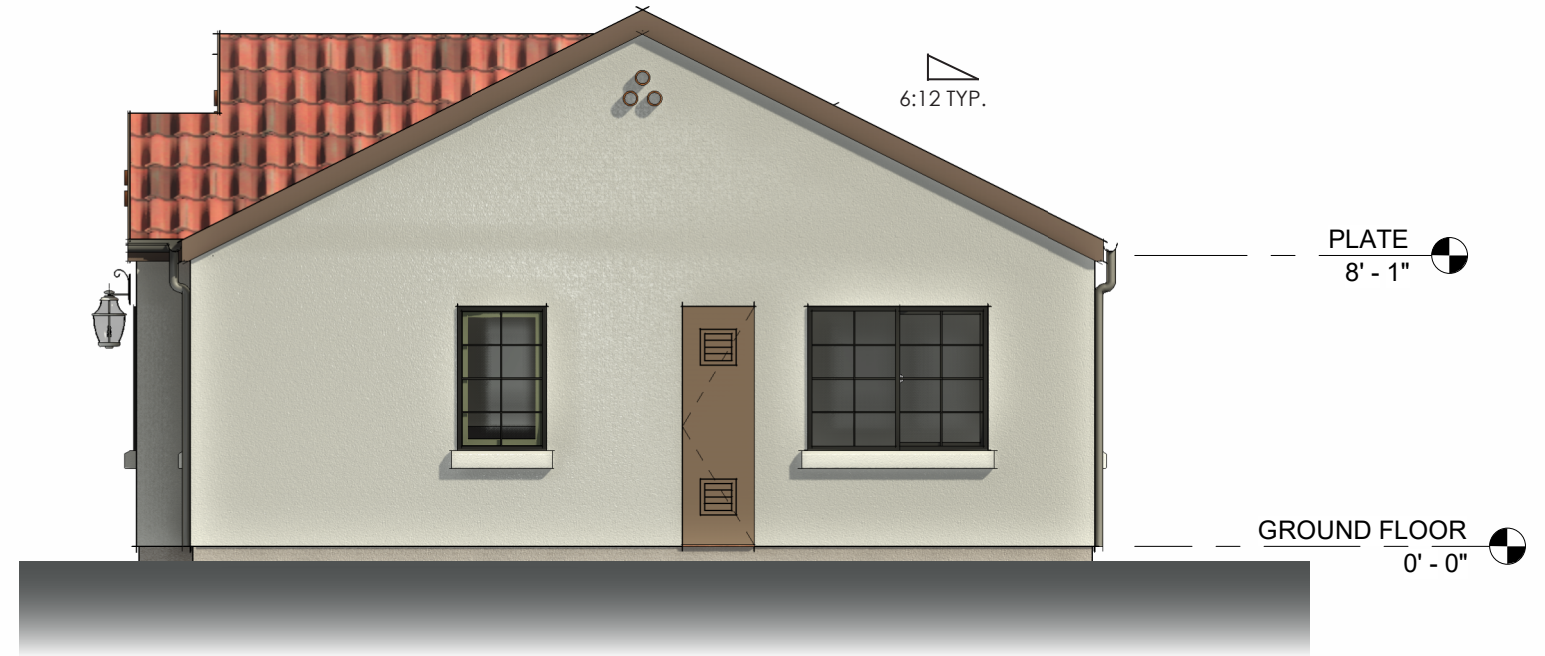

4 RIGHT ELEVATION  
3/16" = 1'-0" (12 X 18 SHEET)



# PLAN 5 | STYLE B

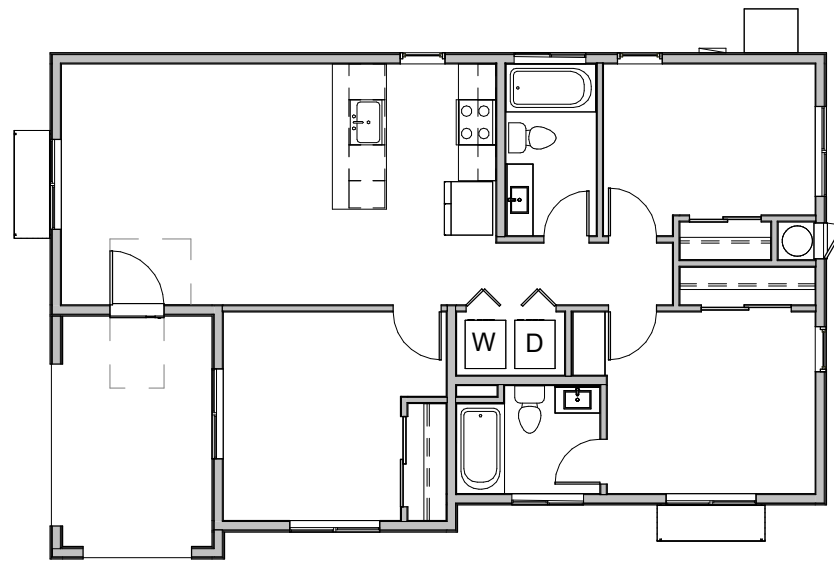

5 PLAN 5 | STYLE B | 1,000 FT<sup>2</sup>  
3/32" = 1'-0" (12 X 18 SHEET)



PLAN 5 | STYLE B - DESERT MODERN  
COACHELLA ADU PROTOTYPES

ISSUE DATE: 08/30/2023


2939-01-CU22

**A5-35**

# PLAN 5 | STYLE B




1 FRONT ELEVATION  
3/16" = 1'-0" (12 X 18 SHEET)

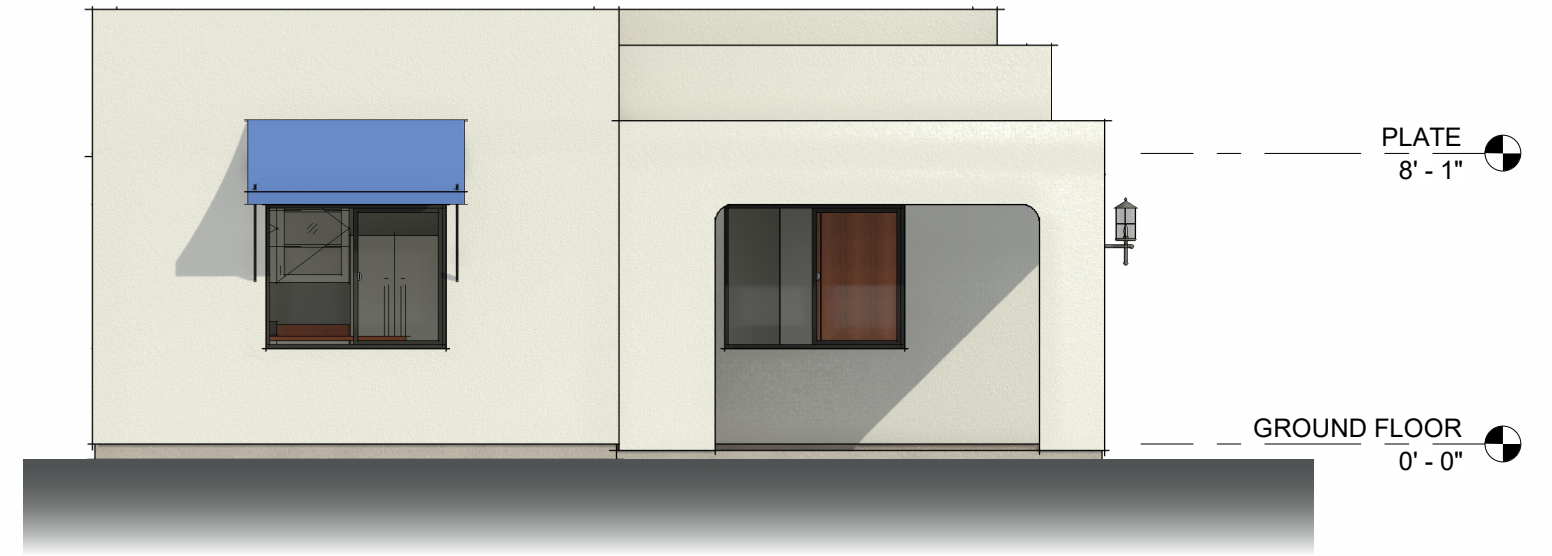

2 LEFT ELEVATION  
3/16" = 1'-0" (12 X 18 SHEET)



3 REAR ELEVATION  
3/16" = 1'-0" (12 X 18 SHEET)

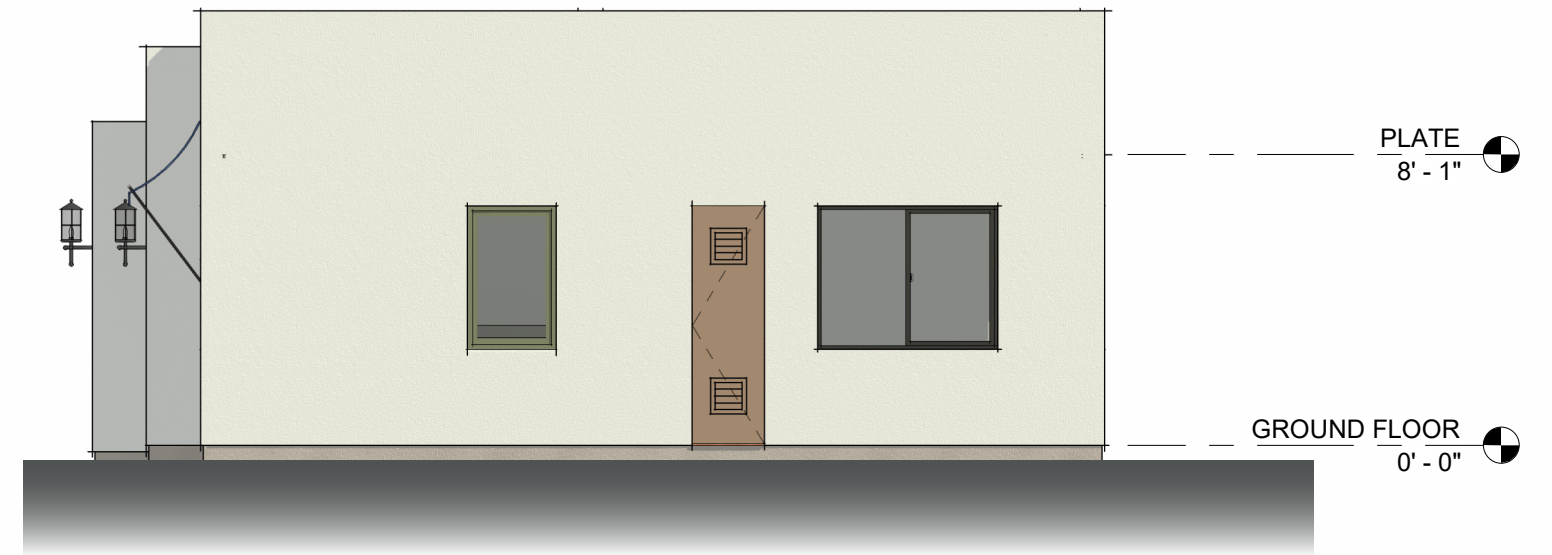

4 RIGHT ELEVATION  
3/16" = 1'-0" (12 X 18 SHEET)




## PLAN 5 | STYLE B - DESERT MODERN ELEVATIONS COACHELLA ADU PROTOTYPES

ISSUE DATE: 08/30/2023

2939-01-CU22

# A5-36

# PLAN 5 | STYLE C

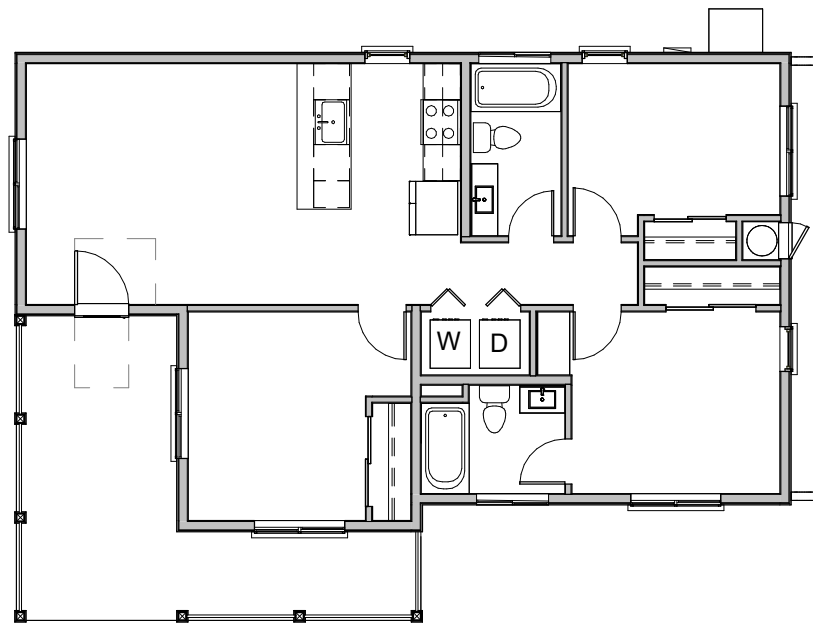

5 PLAN 5 | STYLE C | 1,000 FT<sup>2</sup>  
3/32" = 1'-0" (12 X 18 SHEET)



**PLAN 5 | STYLE C - SPANISH COLONIAL**  
**COACHELLA ADU PROTOTYPES**

ISSUE DATE: 08/30/2023  
2939-01-CU22

**A5-37**


# PLAN 5 | STYLE C



1 FRONT ELEVATION  
3/16" = 1'-0" (12 X 18 SHEET)



2 LEFT ELEVATION  
3/16" = 1'-0" (12 X 18 SHEET)

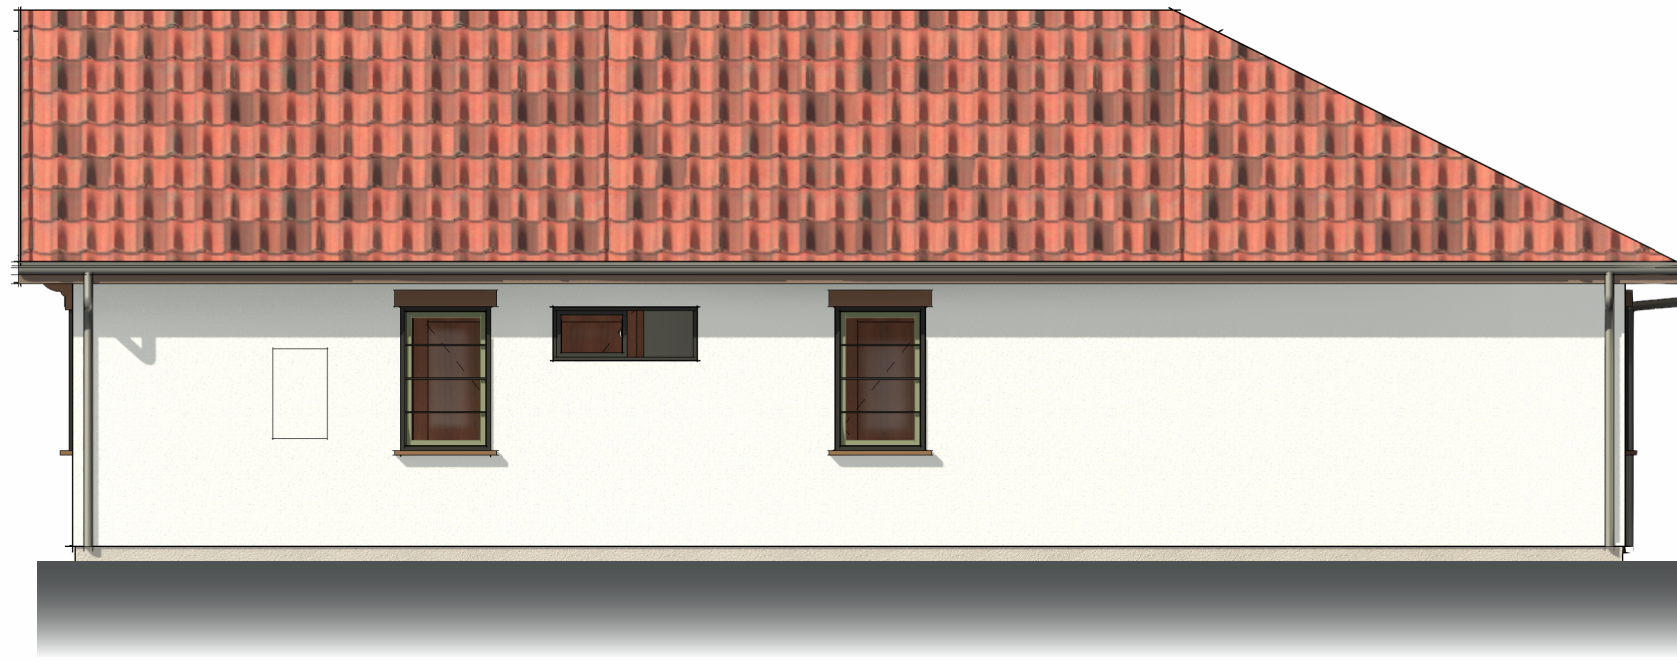

3 REAR ELEVATION  
3/16" = 1'-0" (12 X 18 SHEET)



4 RIGHT ELEVATION  
3/16" = 1'-0" (12 X 18 SHEET)



## PLAN 5 | STYLE C - SPANISH COLONIAL ELEVATIONS COACHELLA ADU PROTOTYPES

ISSUE DATE: 08/30/2023

2939-01-CU22

# A5-38