
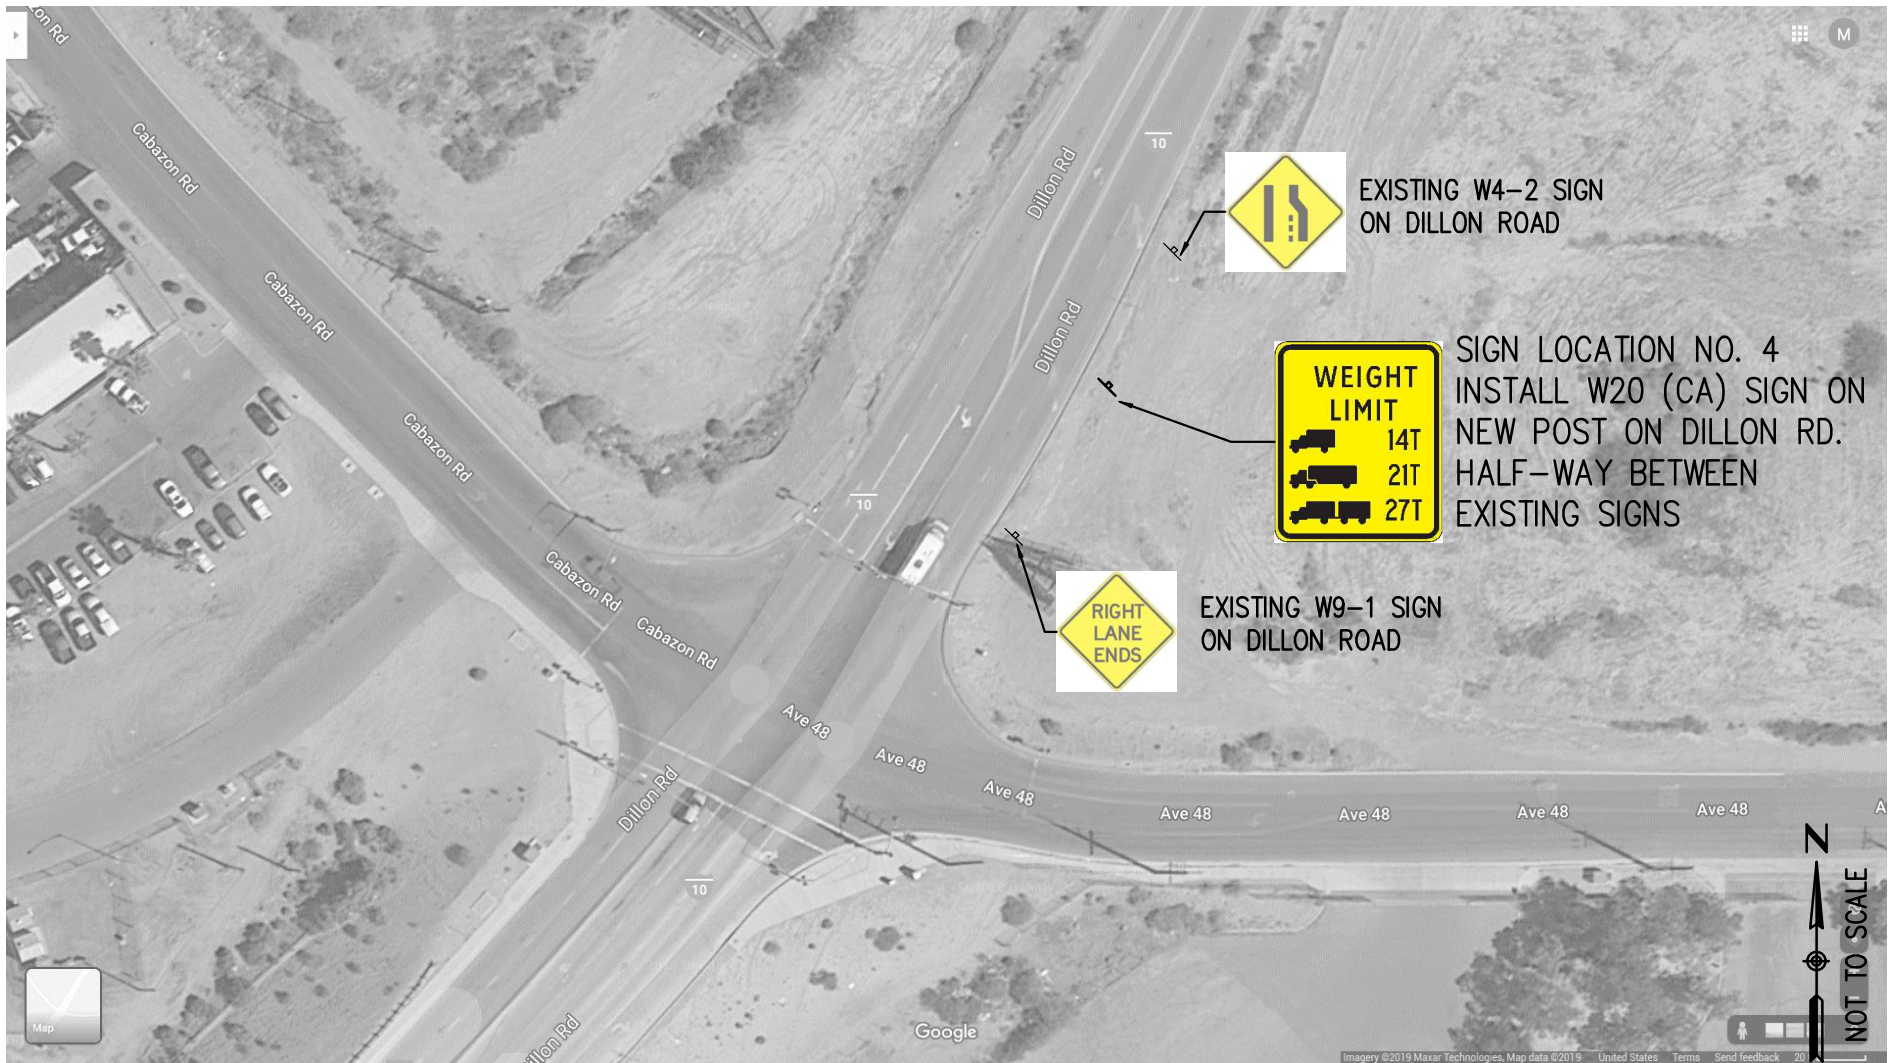




APPROVED BY: _____ CITY ENGINEER DATE: _____	PREPARED BY: MARK S. DIERCKS, P.E. GREENWOOD TRANSPORTATION ENGINEERS INC CONSULTANT TRANSPORTATION ENGINEERS DATE: 12/04/2019	 WORK ORDER – SIGN LOCATION EXHIBIT TRUCK WEIGHT RESTRICTION SIGNS ON DILLON ROAD FOR WHITEWATER RIVER BRIDGE CITY OF INDIO – DEPARTMENT OF PUBLIC WORKS	SCALE: NTS SHEET NO. 1 OF 3
---	--	--	--------------------------------------



APPROVED BY:

CITY ENGINEER

DATE:

PREPARED BY:

MARK S. DIERCKS, P.E.
GREENWOOD TRANSPORTATION ENGINEERS INC
CONSULTANT TRANSPORTATION ENGINEERS

DATE: 12/04/2019



WORK ORDER – SIGN LOCATION 4
TRUCK WEIGHT RESTRICTION SIGNS
ON DILLON ROAD FOR WHITEWATER RIVER BRIDGE

CITY OF INDO – DEPARTMENT OF PUBLIC WORKS

SCALE:
NTS

SHEET NO.

3 OF 3