

CONSTRUCTION DETAILS

PROJECT:
 COACHELLA 107
 COACHELLA, CA

SHEET TITLE

PROJECT:

LANDSCAPE ARCHITECT:



PROJECT MANAGER: TM

DRAWN: EB

CHECKED: TM

PROJ. NO. 2629

DATE: 4/19/21


SCALE: PER DETAIL

REVISIONS:

NO.	DESCRIPTION	INIT.
△		
△		
△		
△		
△		
△		
△		
△		
△		
△		

SHEET NO:

L-2.02

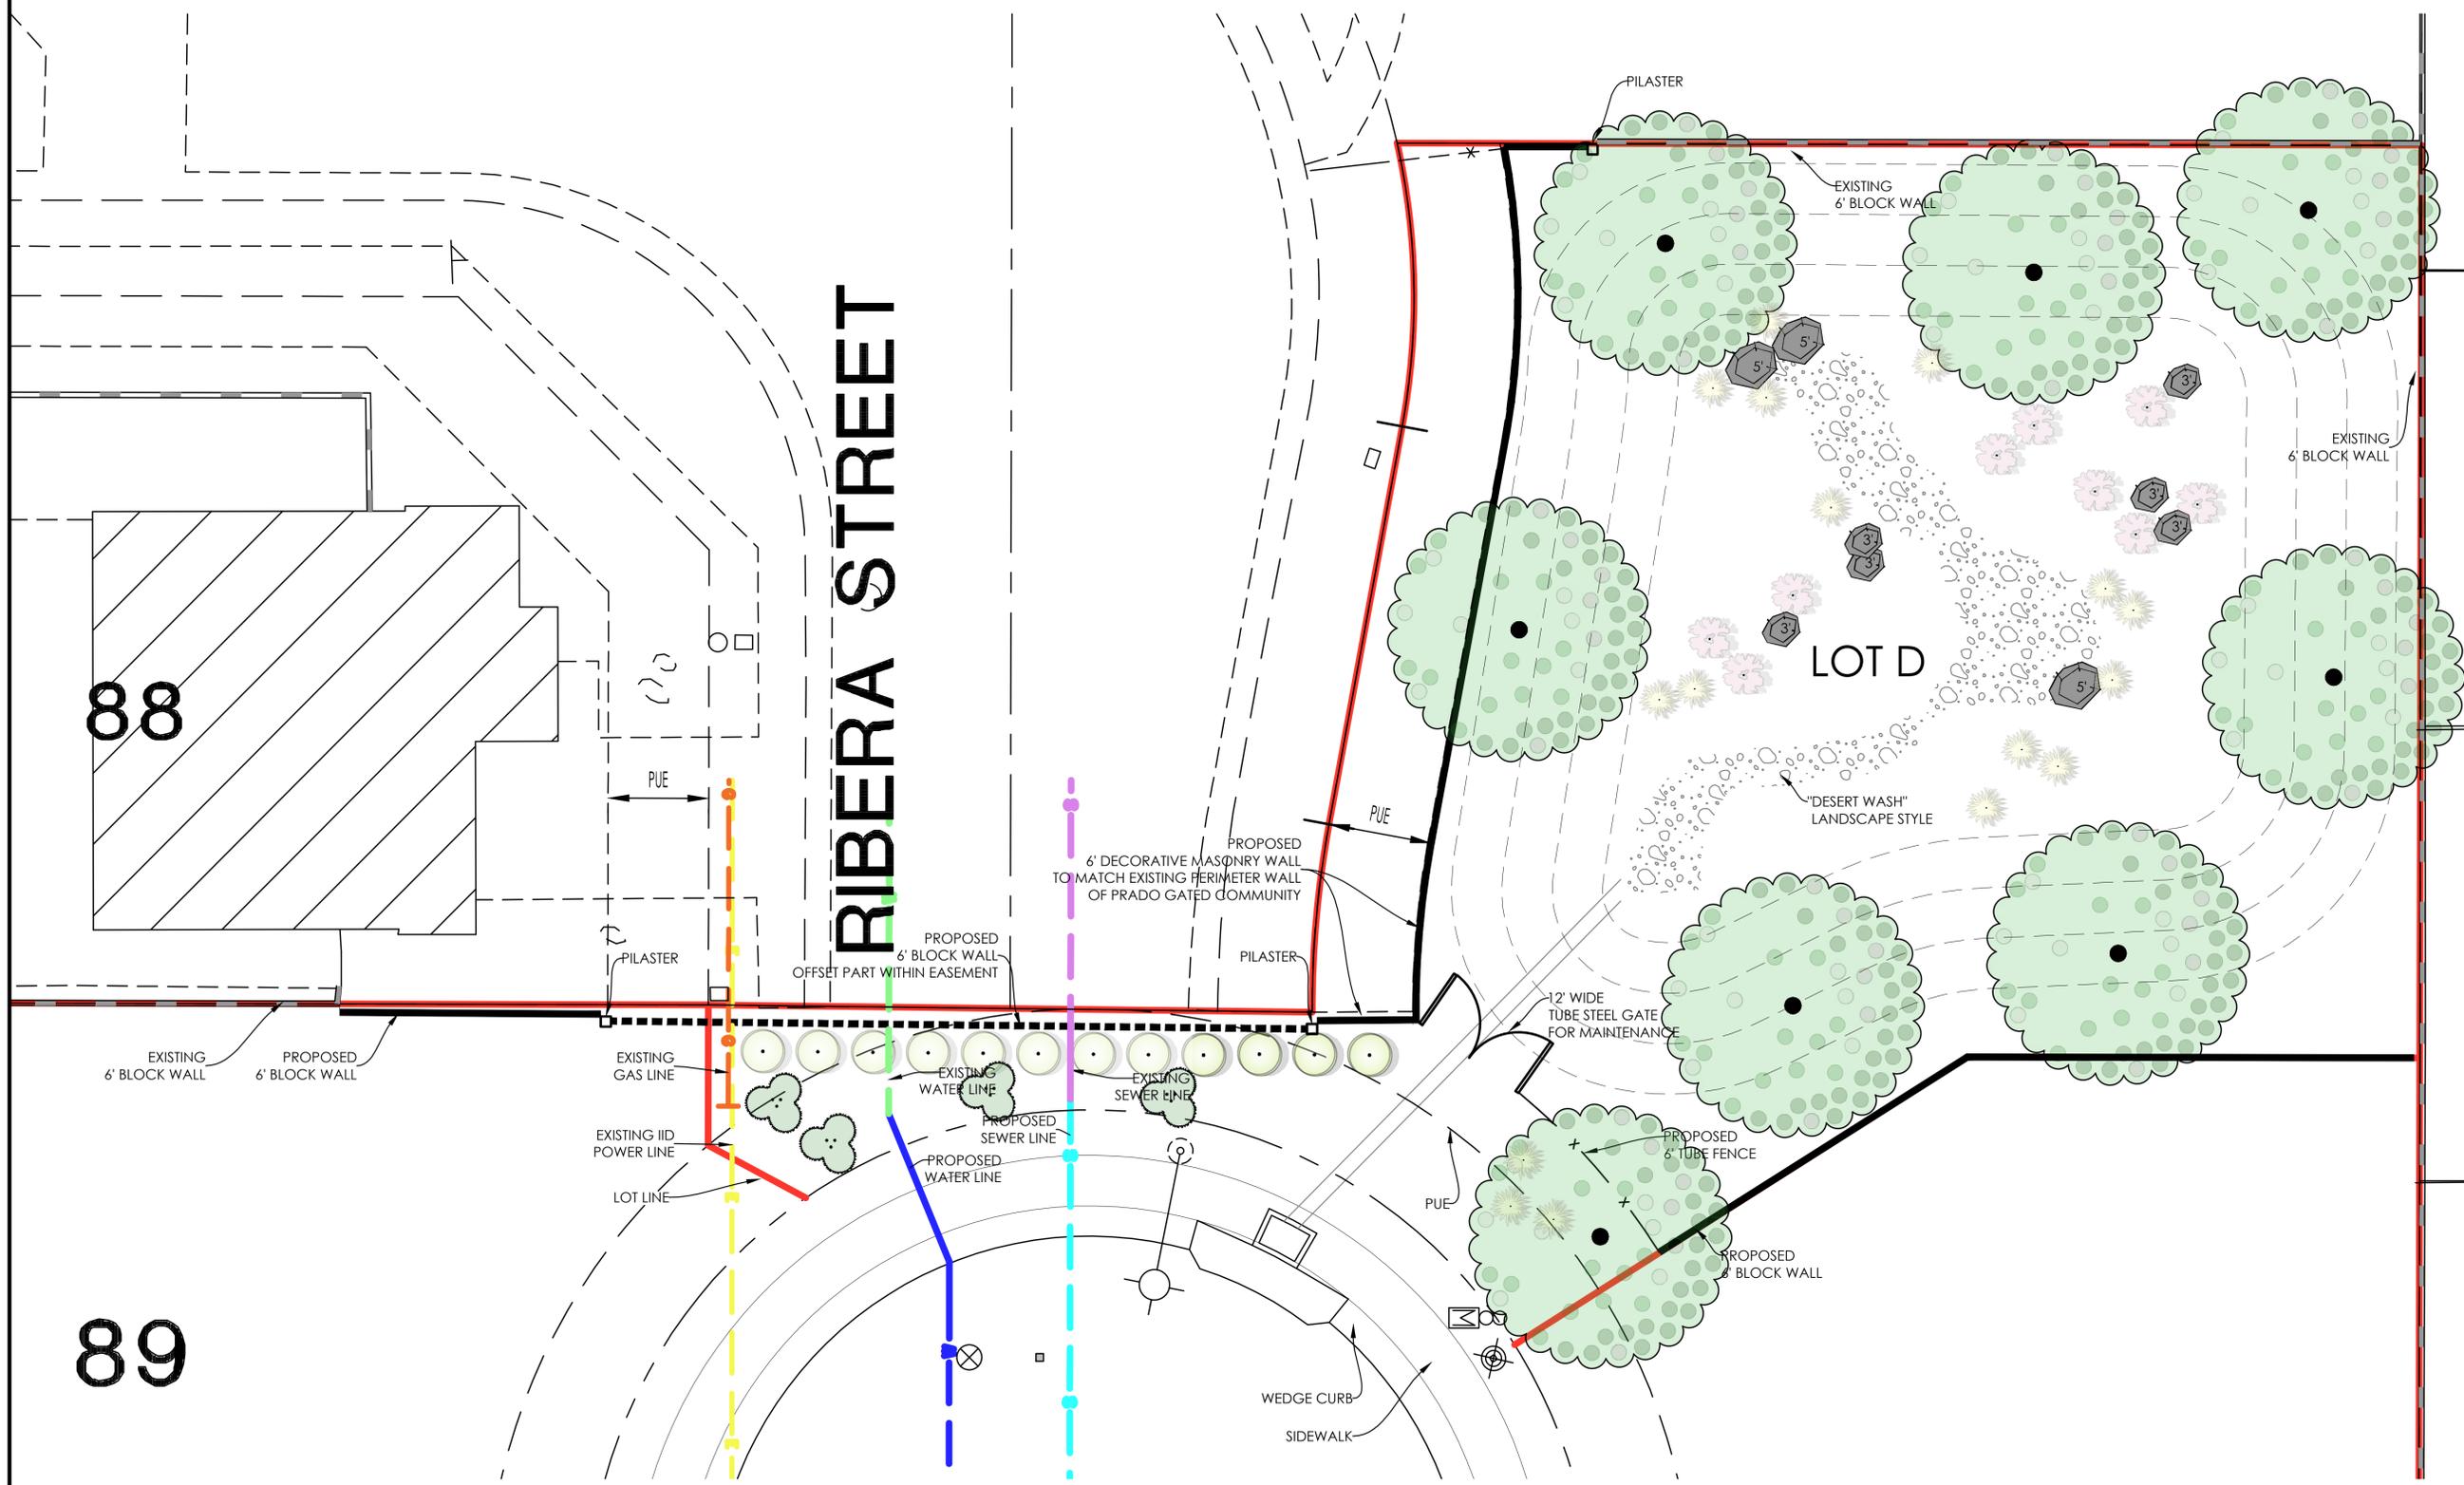

C PLAN VIEW - RETENTION BASIN

SCALE: 1/8" = 1'-0"