


Former Radio Shack Location / View From Parking Lot Off Of Westfield Way



Left Side Of Building / View From Corner Of Westfield Way & Harrison
No Exterior Modifications / Signage Deferred, On Seperate Permit

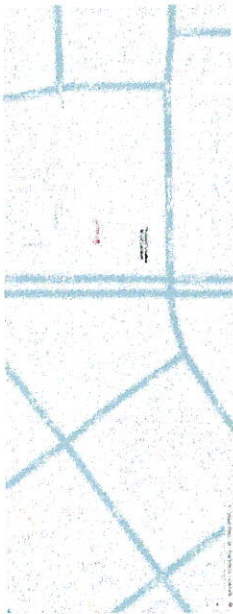

TENNANT IMPROVEMENT FOR:
Liquor / Convenience Store
50-233 Harrison St. Suite "B"
Coachella, CA. 92236

GENERAL CONTRACTOR:
T.D.EICHELBERGER
41-750 Rancho Las Palmas Dr. Ste# K-3
Rancho Mirage California 92270
Tele: 760-360-7708
License# 478747

<input checked="" type="checkbox"/>	PRELIMINARY PLANS
<input checked="" type="checkbox"/>	DESIGN PLANS
<input checked="" type="checkbox"/>	CONSTRUCTION PLANS
<input checked="" type="checkbox"/>	PERMIT DOCUMENTS
<input checked="" type="checkbox"/>	SPECIAL INSPECTION PLANS
<input checked="" type="checkbox"/>	CONTRACTOR BID PLANS
<input type="checkbox"/>	
<input type="checkbox"/>	
<input type="checkbox"/>	
<input type="checkbox"/>	

SUBMITTALS
Elevation / Planning

PR.1.2


GENERAL CONTRACTOR:
 T.D. EICHELBERGER
 41-150 Rancho Las Palmas Dr. Ste. K-3
 Rancho Mirage California 92210
 Tel: 760-356-7708
 Fax: 760-478747

TENANT IMPROVEMENT FOR:
 Liquor / Convenience Store
 50-233 Harrison St. Suite "B"
 Coachella, CA. 92236

<input type="checkbox"/>	PRELIMINARY PLANS
<input type="checkbox"/>	DESIGN PLANS
<input type="checkbox"/>	CONSTRUCTION PLANS
<input type="checkbox"/>	PERMIT EXHIBITS
<input type="checkbox"/>	SPECIAL INSPECTION PLANS
<input type="checkbox"/>	CONTRACTOR BID PLANS

Floor Plan

PR.1.2

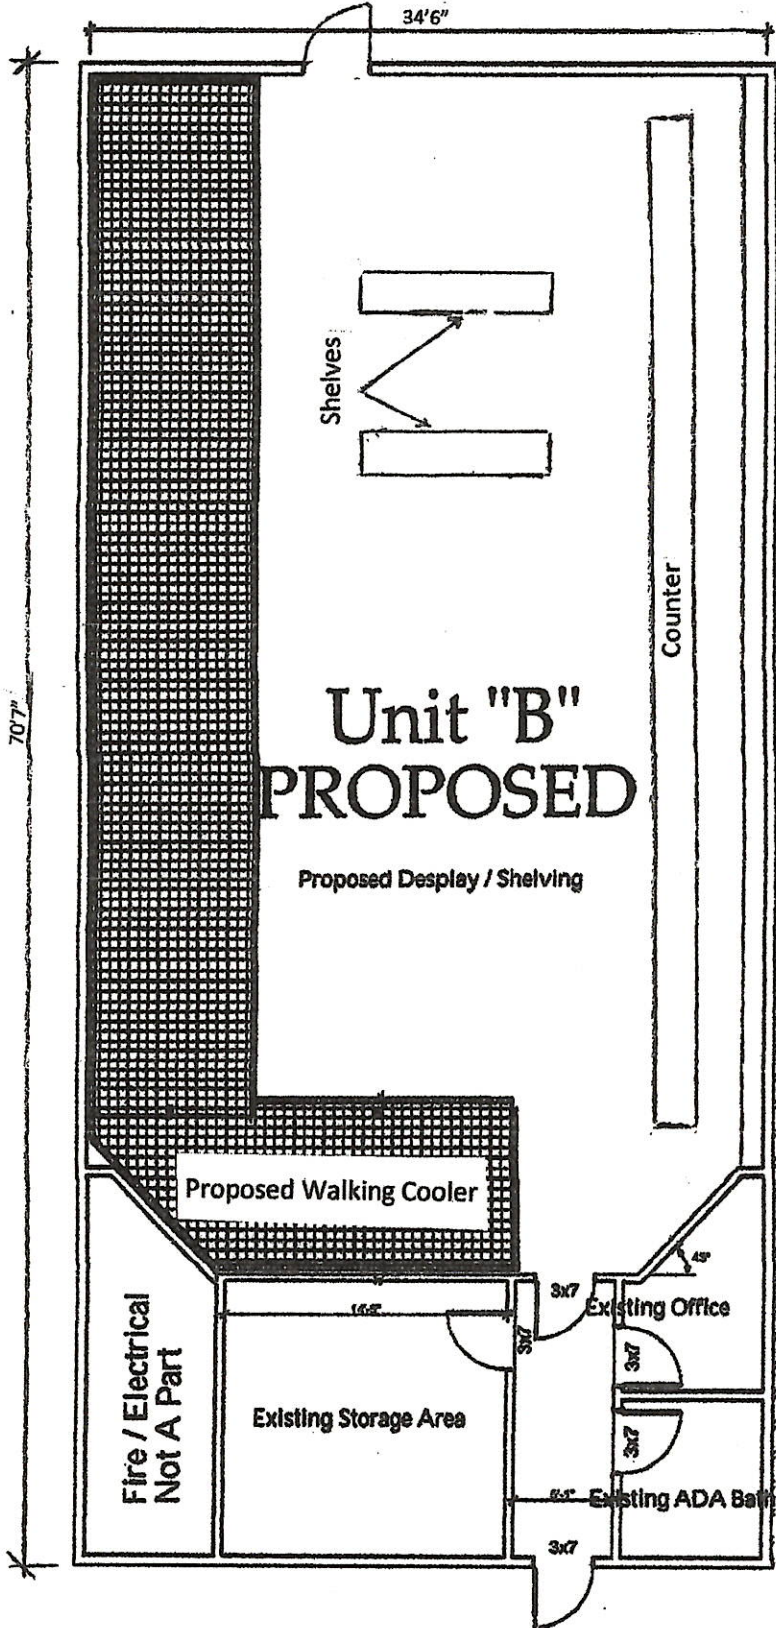

Camera security system will be installed


Alarm System will be installed

GENERAL CONTRACTOR:
 T.J. SICHTELBERGER
 41-150 Rancho Las Palms Dr. Sub R-3
 Rancho Mirage California 92270
 Tel: 709-341-7708
 License #478972

TENANT IMPROVEMENT FOR:
Liquor / Convenience Store
 50-233 Harrison St. Suite "B"
 Coachella, CA. 92230

<input type="checkbox"/>	MECHANICAL PLANS
<input type="checkbox"/>	ELECTRICAL
<input type="checkbox"/>	CONSTRUCTION
<input type="checkbox"/>	PLUMBING
<input type="checkbox"/>	GENERAL IMPROVEMENT PLANS
<input type="checkbox"/>	CENTRAL AIR PLANS

Floor Plan
PR1.2
 Note:
 Total Alcohol storage
 area is 500 sf

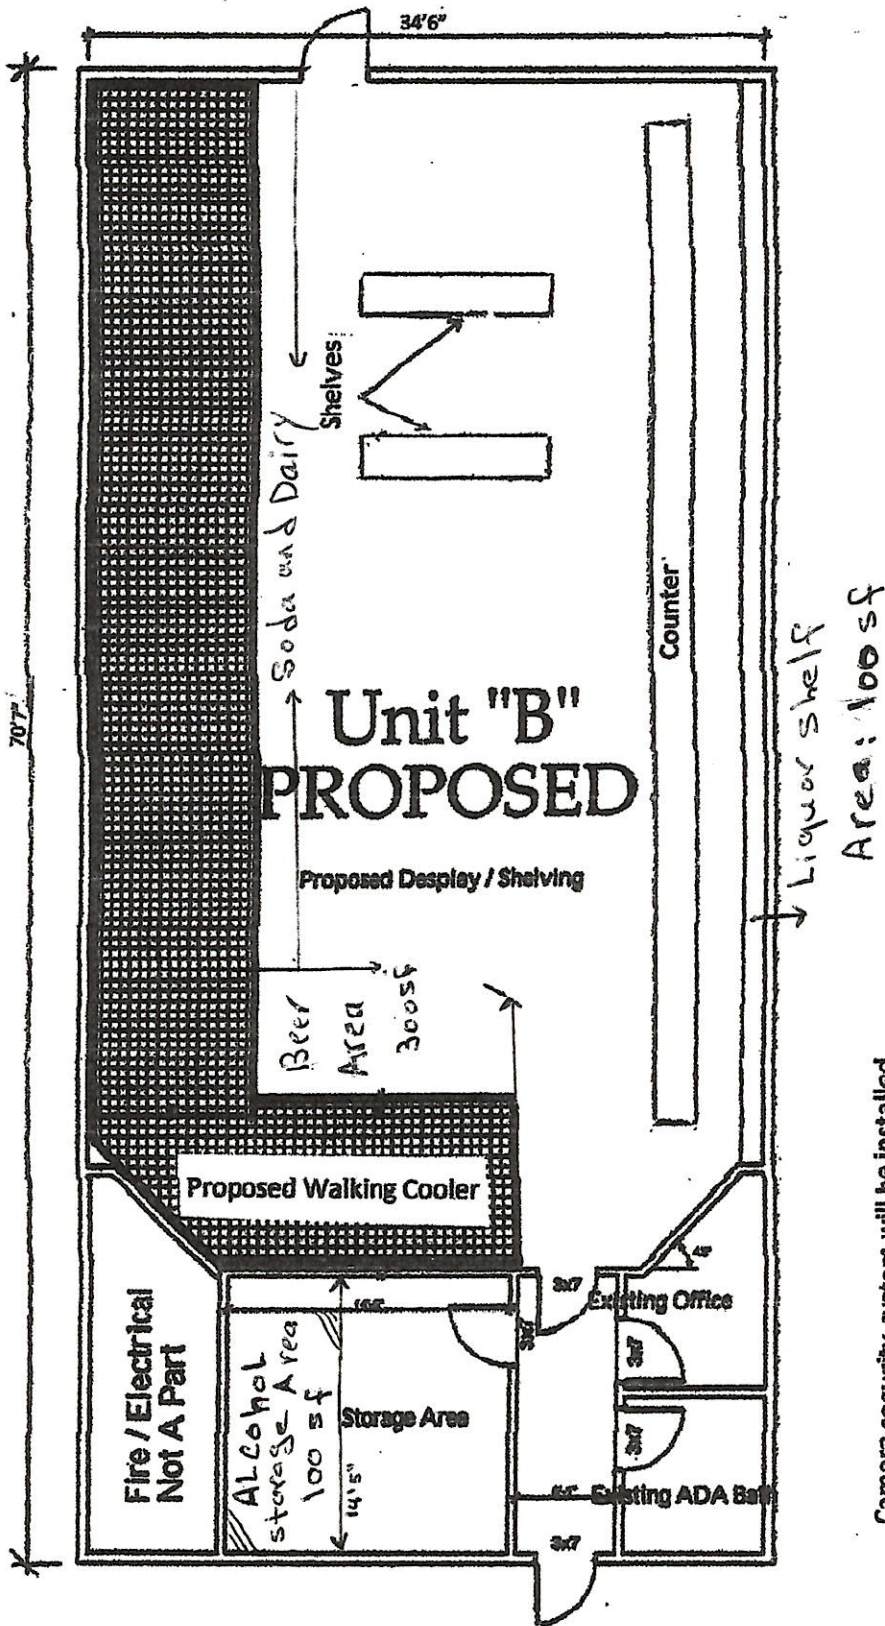

Camera security system will be installed

Alarm System will be installed

Area: 100 sf