
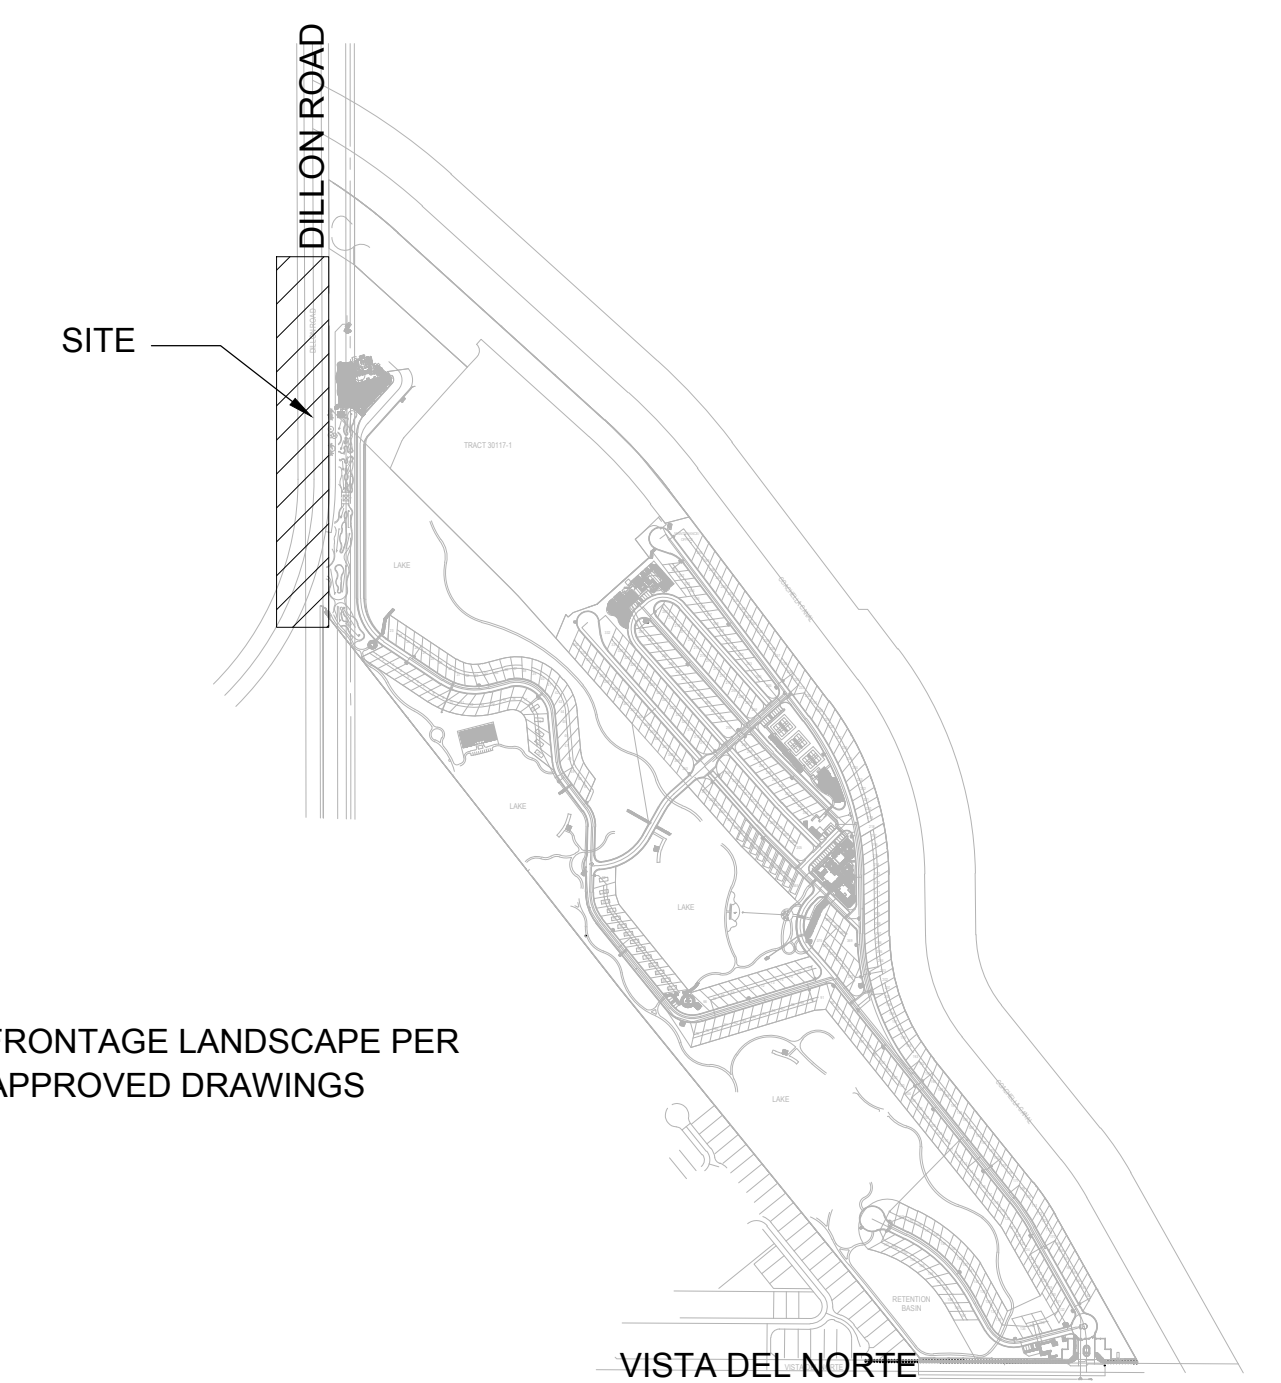
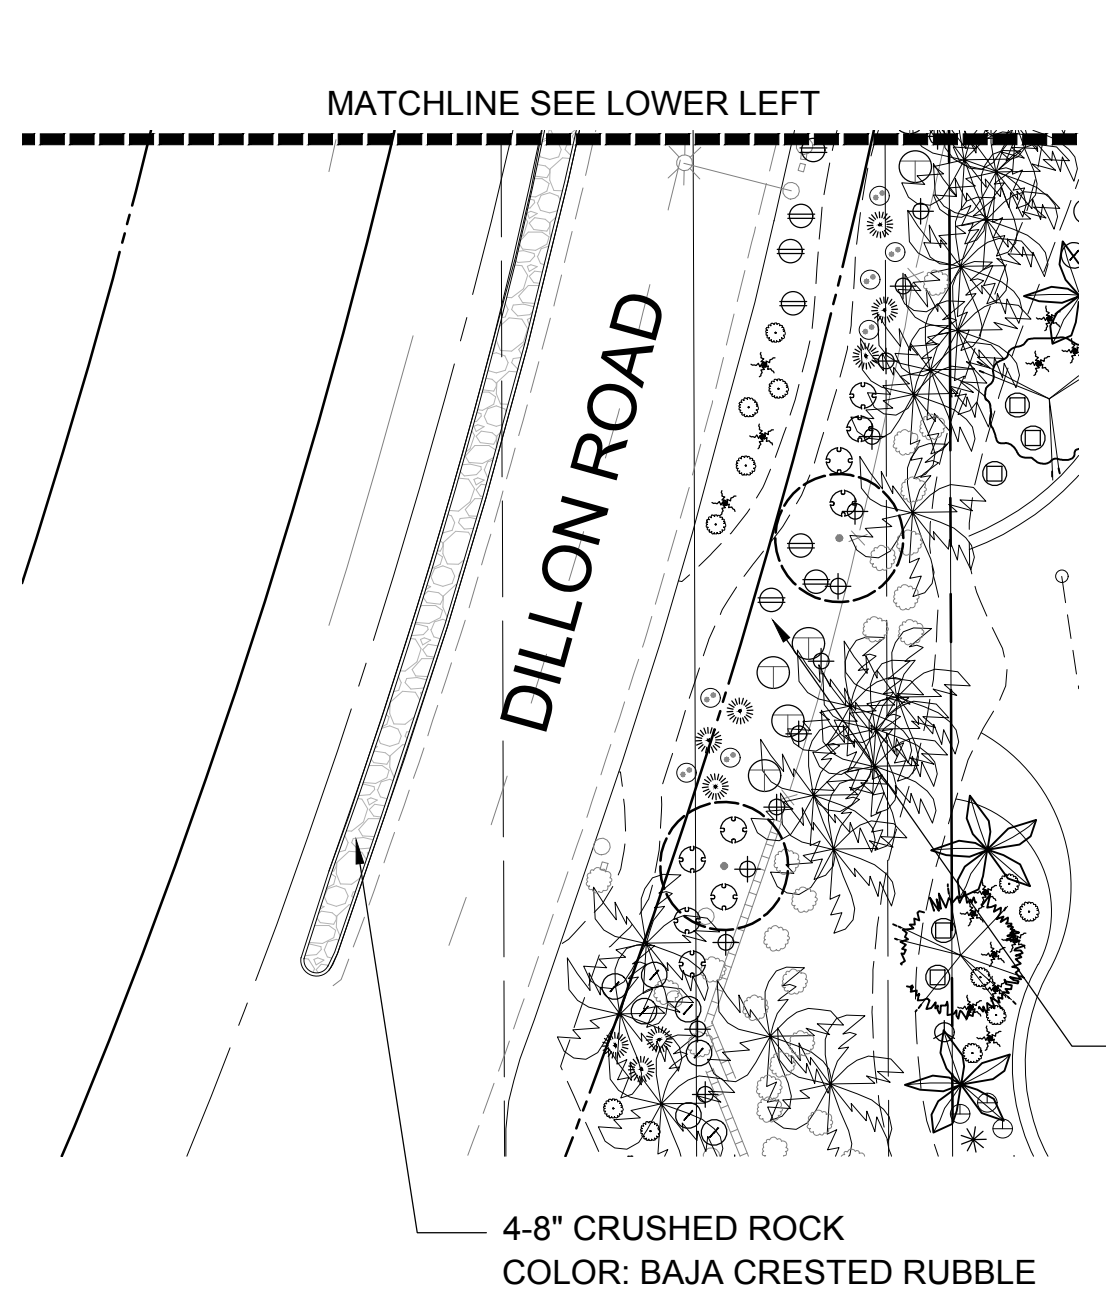
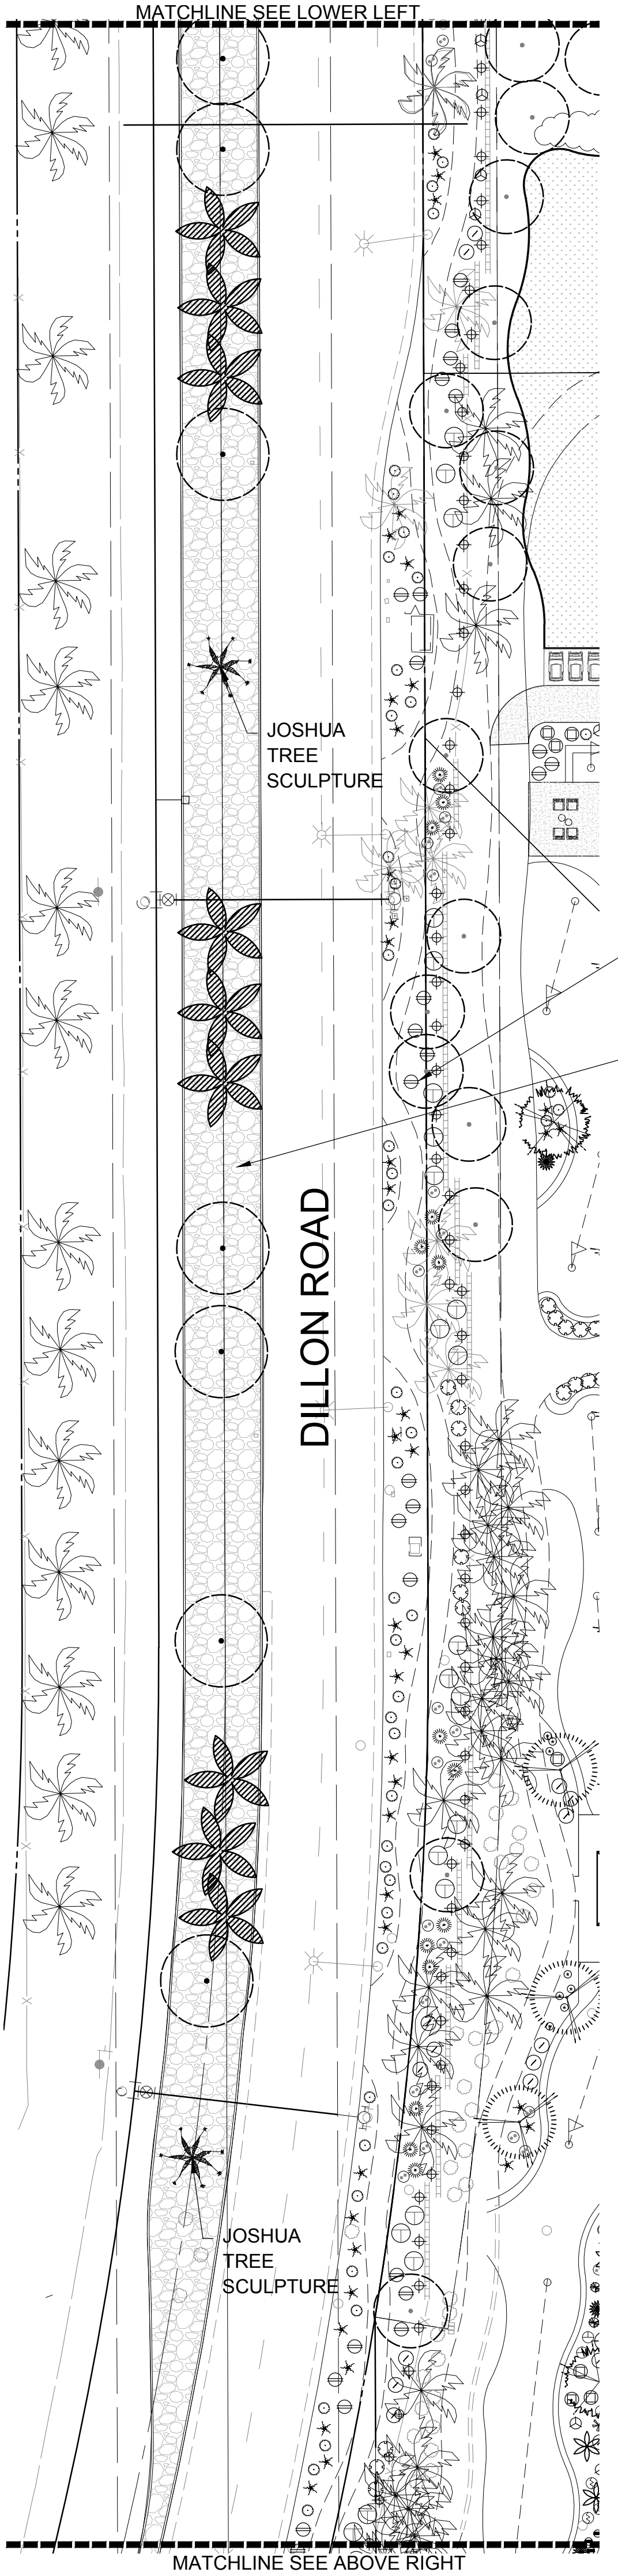


**Planting Plan**

SCALE: 1"=30'-0"

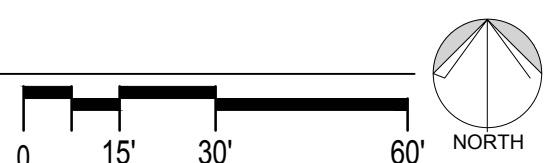


**Key Map**  
SCALE: NTS

**PLANT SCHEDULE**

BOTANICAL NAME	COMMON NAME	QTY
<b>TREES</b>		
Existing Palm Tree in Median (To Remain)		13 Qty
Existing Tree in Median (To Remain)		10 Qty
<b>ROCK</b>		
4-8" Crushed Rock Color: Baja Crested Rubble		17,552 SQ FT
<b>MISCELLANEOUS</b>		
Metal Joshua Tree Sculpture Desert Steel- 8' (3 Head)		3 Qty

**NOTE:**  
PER REQUIREMENT FROM COACHELLA THE RV RESORT WILL BE RESPONSIBLE FOR INSTALLATION AND MAINTENANCE OF LANDSCAPE AND IRRIGATION IN DILLON ROAD MEDIAN AND RIGHT-OF-WAY FRONTAGE ADJACENT TO THE RESORT ALONG THE EAST SIDE OF DILLON ROAD.

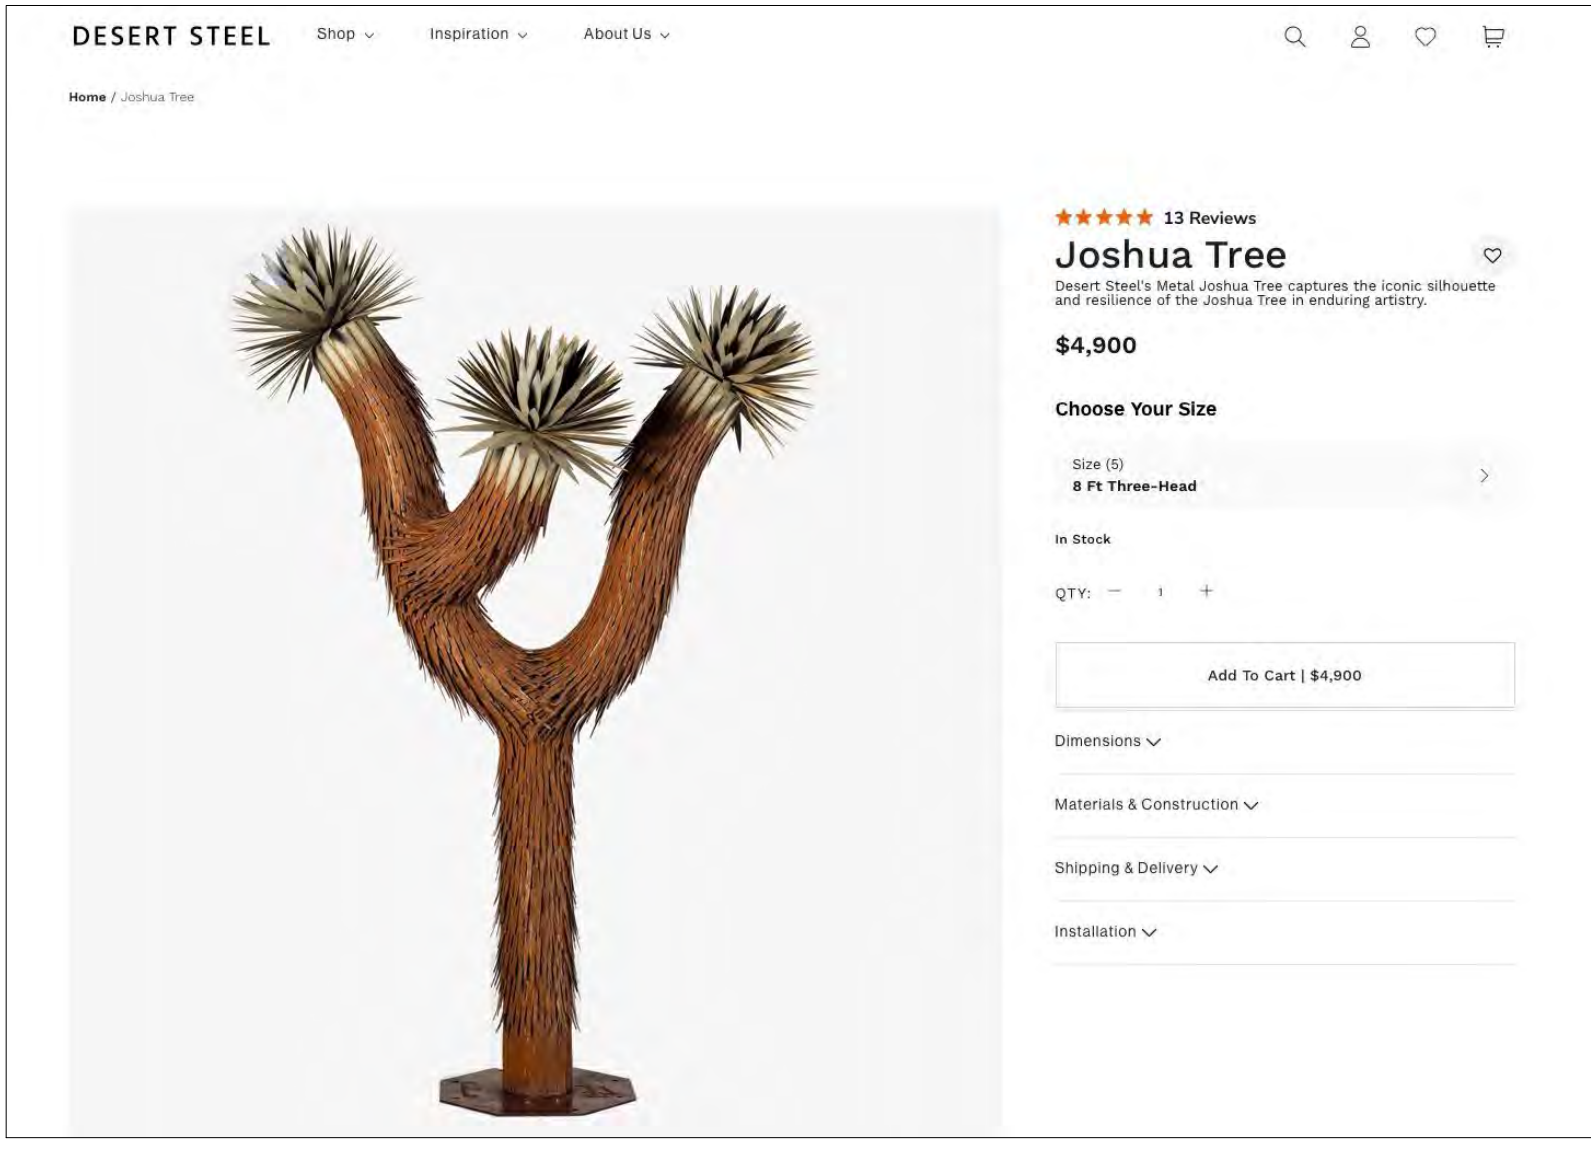

DATE: 02.05.24