



6TH STREET ELEVATION - OPTION 'A'




6TH STREET ELEVATION - OPTION 'B'

6TH STREET SENIOR DEVELOPMENT  
CHELSEA INVESTMENT CORPORATION


SCALE: 1/8" = 1'-0"



THE SKRINLEY ASSOC., INC.  
ARCHITECTS & PLANNERS  
MARCH 26, 2024

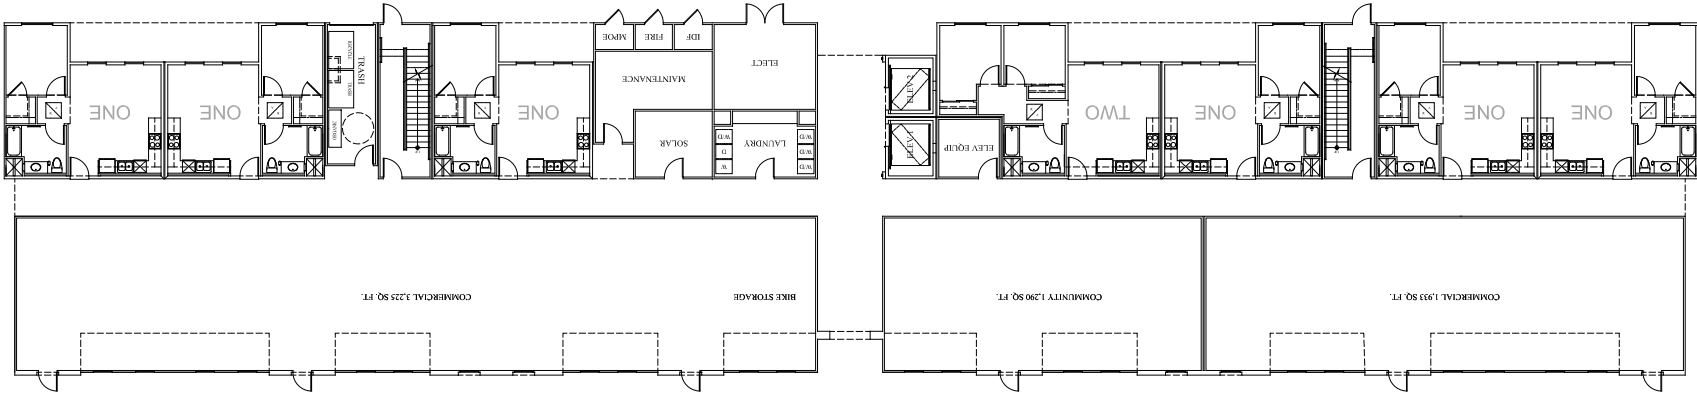


FIRST FLOOR BUILDING PLAN

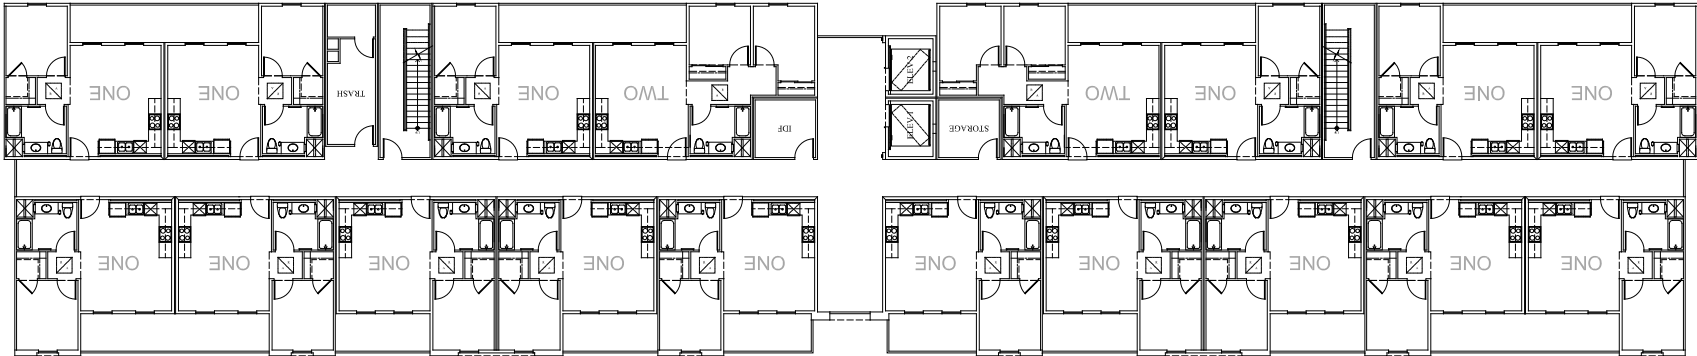


SECOND FLOOR BUILDING PLAN

6TH STREET SENIOR DEVELOPMENT  
CHELSEA INVESTMENT CORPORATION

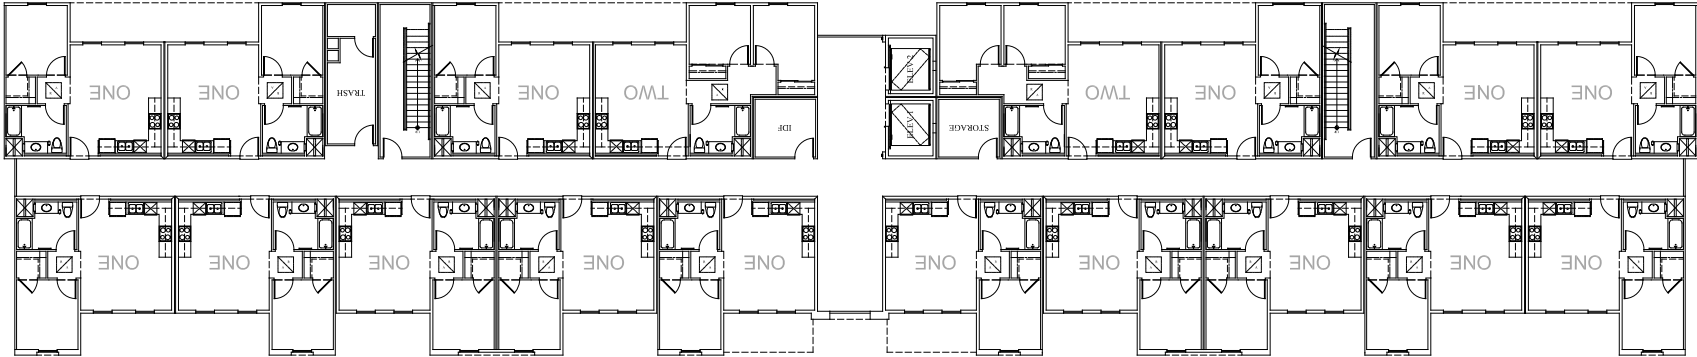

THIRD FLOOR BUILDING PLAN

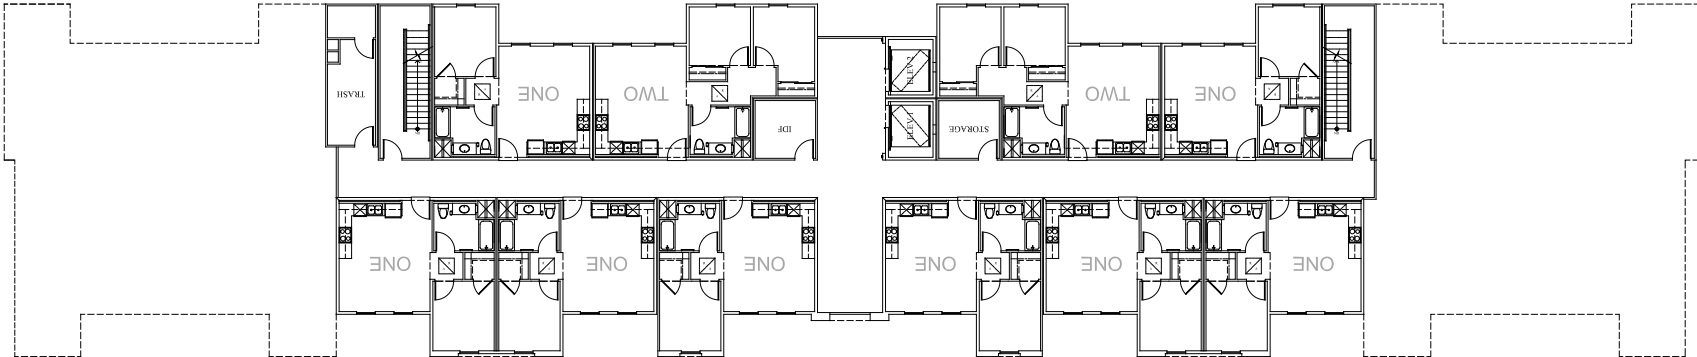

FOURTH FLOOR BUILDING PLAN

6TH STREET SENIOR DEVELOPMENT  
CHELSEA INVESTMENT CORPORATION