


SR-86/ AVENUE 50 NEW INTERCHANGE R/W REQUIREMENT MAP ALTERNATIVE 7

NO SCALE

APN	SIZE (AC)			AREA OF TAKE (Sq ft)	COMMENT
	TOTAL	TAKE	NET		
603-300-024	17.834	0.373	17.461	16,237	PARTIAL
603-300-024	17.834	0.150		6,523	TCE
603-300-027	6.021	0.512	5.508	22,317	PARTIAL
603-300-027	6.021	0.126		5,469	TCE
603-300-028	32.254	0.291	31.963	12,679	PARTIAL
603-300-028	32.254	0.334		14,563	TCE
603-330-003	10.042	0.173		7,545	TCE
603-330-010	68.952	8.180	60.773	356,305	PARTIAL
603-330-010	68.952	0.185		8,037	TCE
603-330-011	1.805	1.805	0.000	78,622	FULL
603-330-012	0.099	0.099	0.000	4,305	FULL
763-020-019	15.894	7.044	8.850	306,854	PE, AE, FE & PUE
763-020-020	2.720	2.720	0.000	118,495	FULL
763-020-021	14.478	14.478	0.000	630,650	FULL
763-020-023	31.585	8.349	23.235	363,698	PARTIAL
763-020-023	31.585	0.542		23,608	TCE
763-030-010	9.852	1.147	8.705	49,943	PARTIAL
763-030-010	9.852	0.219		9,546	TCE
778-170-005	0.781	0.130	0.651	5,667	PARTIAL
778-170-005	0.781	0.051		2,227	TCE
778-170-009	3.191	0.460	2.732	20,024	PARTIAL
778-170-009	3.191	0.053		2,314	TCE
778-170-011	32.449	6.489	25.961	282,644	PARTIAL
778-170-011	32.449	0.526		22,919	TCE
778-170-012	7.794	5.714	2.080	248,885	PE, AE, FE & PUE
778-170-013	0.029	0.029	0.000	1,267	FULL
778-180-004	40.535	0.574	39.961	24,991	PARTIAL

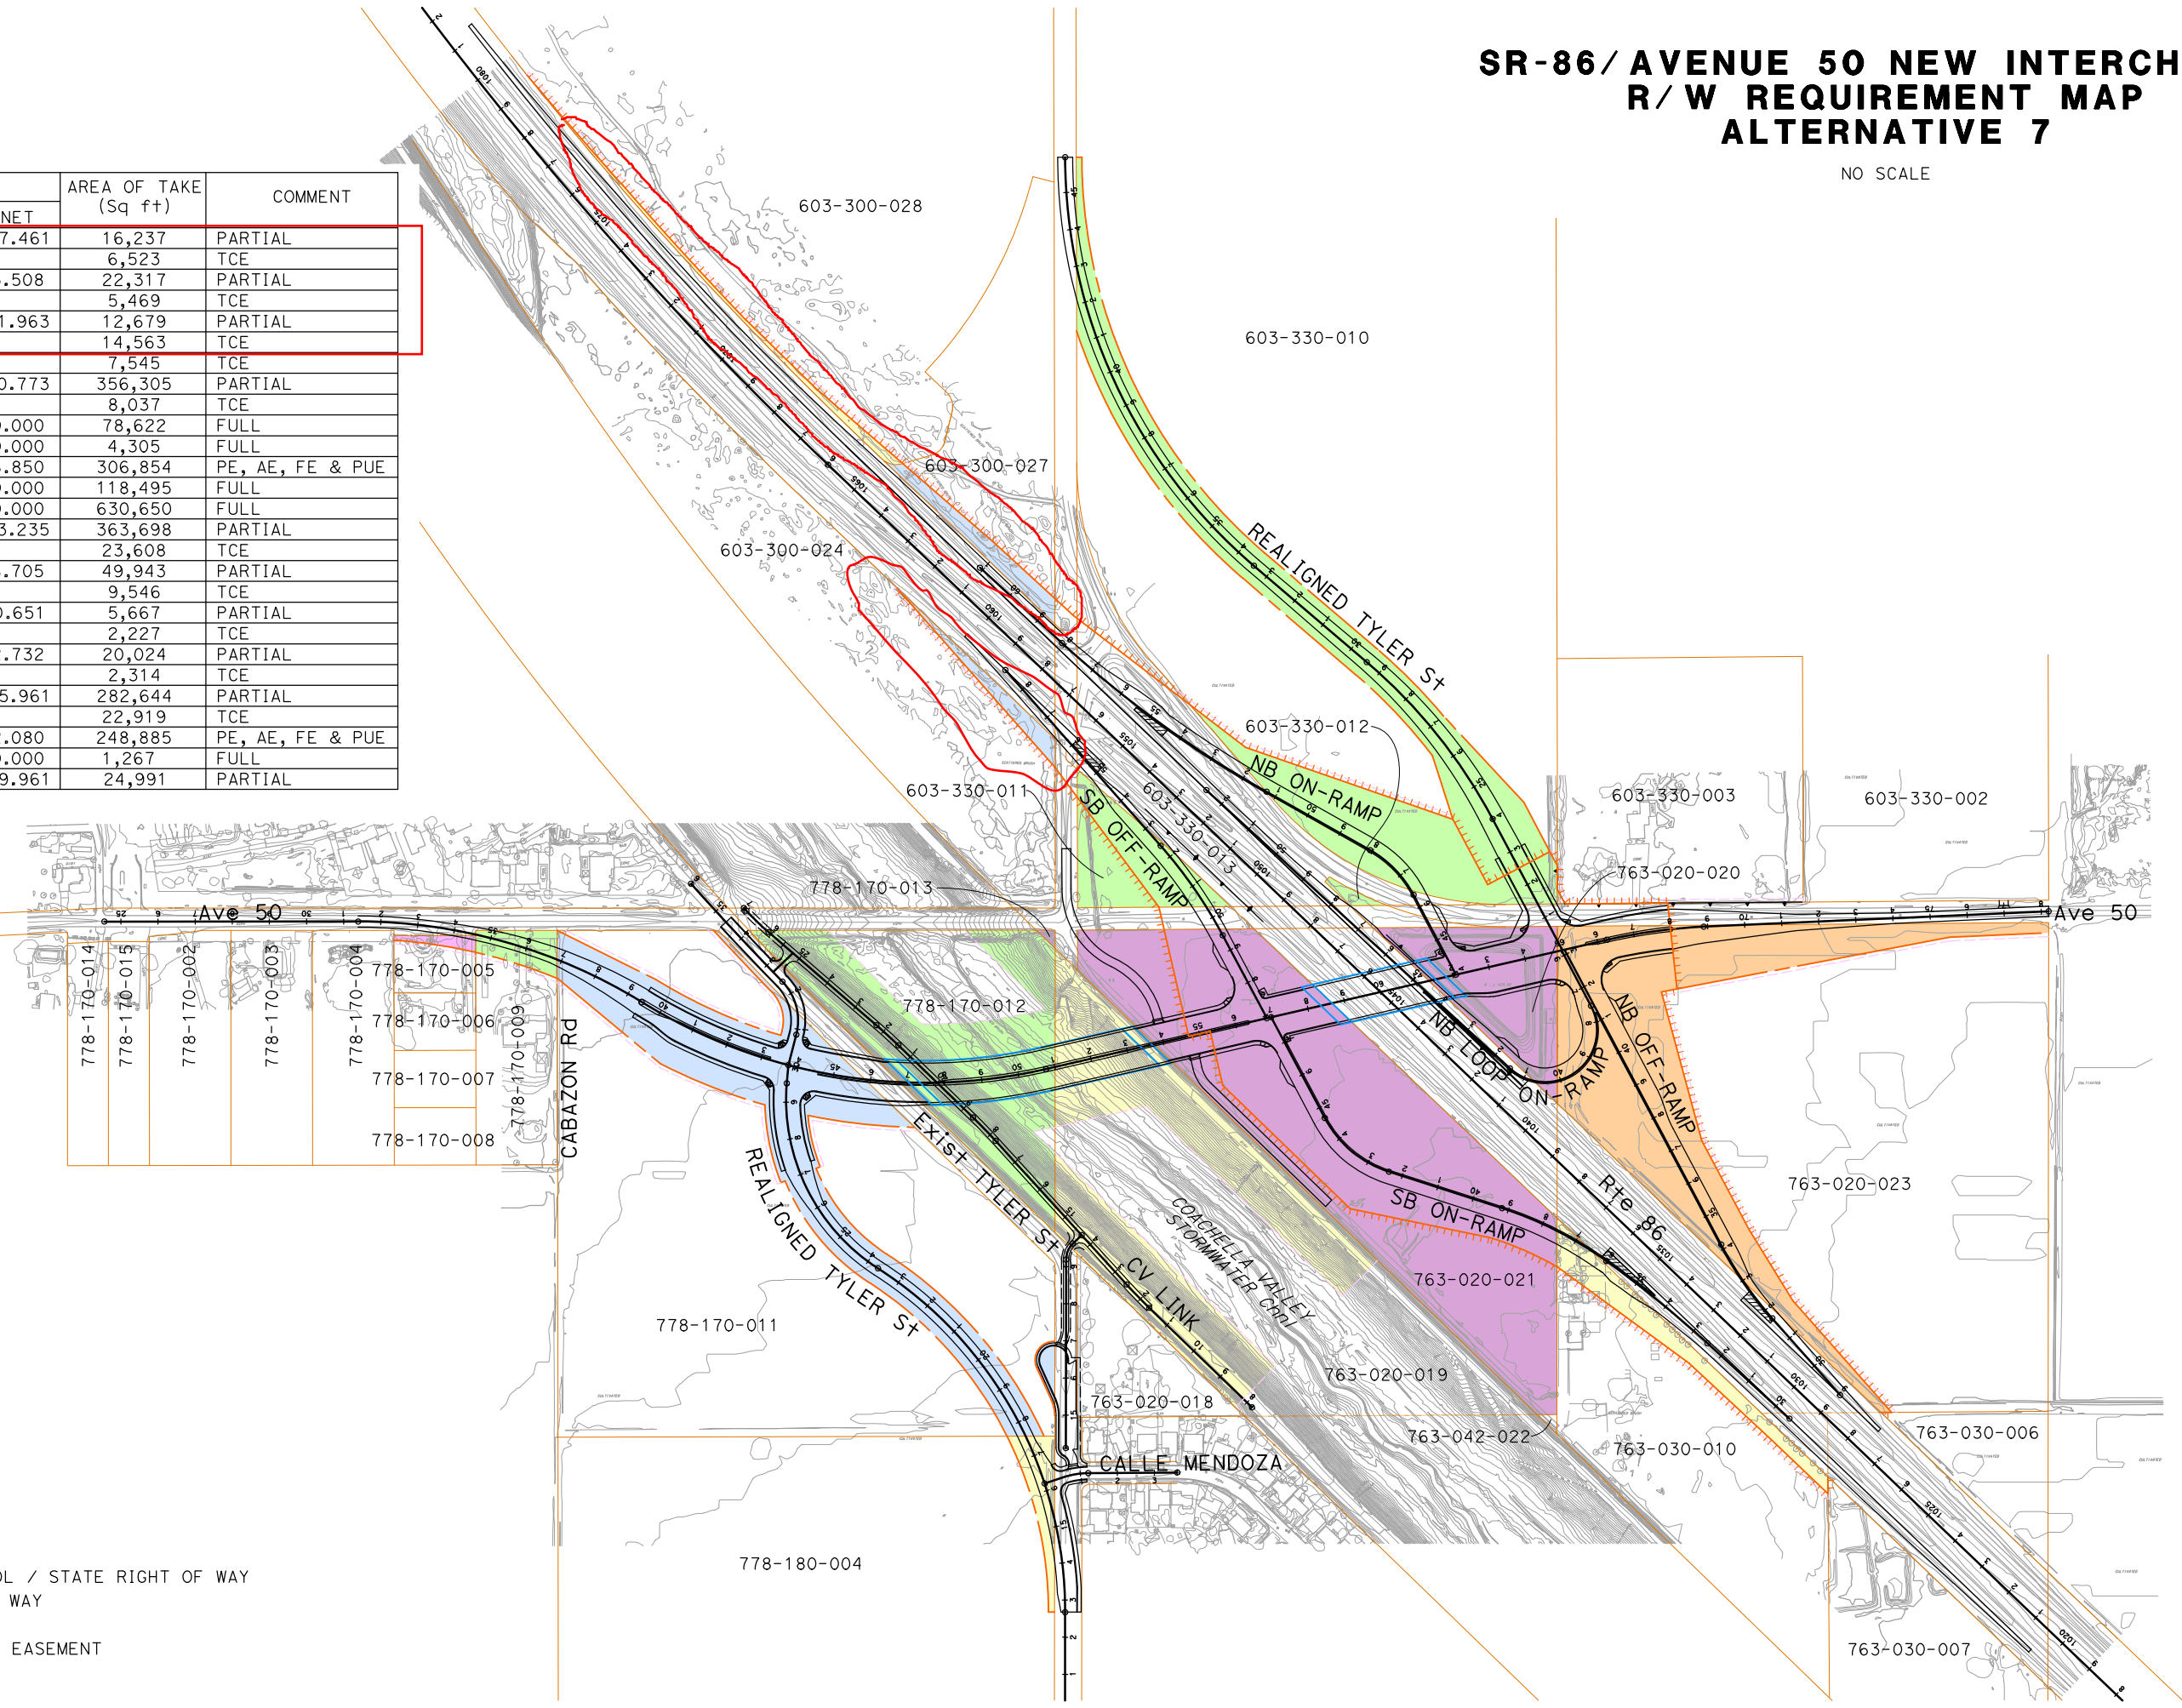

- LEGEND:**
- PROPOSED ACCESS CONTROL / STATE RIGHT OF WAY
 - PROPOSED CITY RIGHT OF WAY
 - EXISTING RIGHT OF WAY
 - TEMPORARY CONSTRUCTION EASEMENT