


TACO SHOP 760 CORP - DBA: TACO SHOP
 48975 GRAPEFRUIT BLVD, #3, COACHELLA, CA 92236



PROJECT AREA: 2,760 SQ FT
 STORAGE AREA: 38 SQ FT
 WALL DISPLAY AREA: 12 SQ FT

PARCEL NUMBER: 603250012
 ZONING: COMMERCIAL GENERAL

FLOOR PLAN

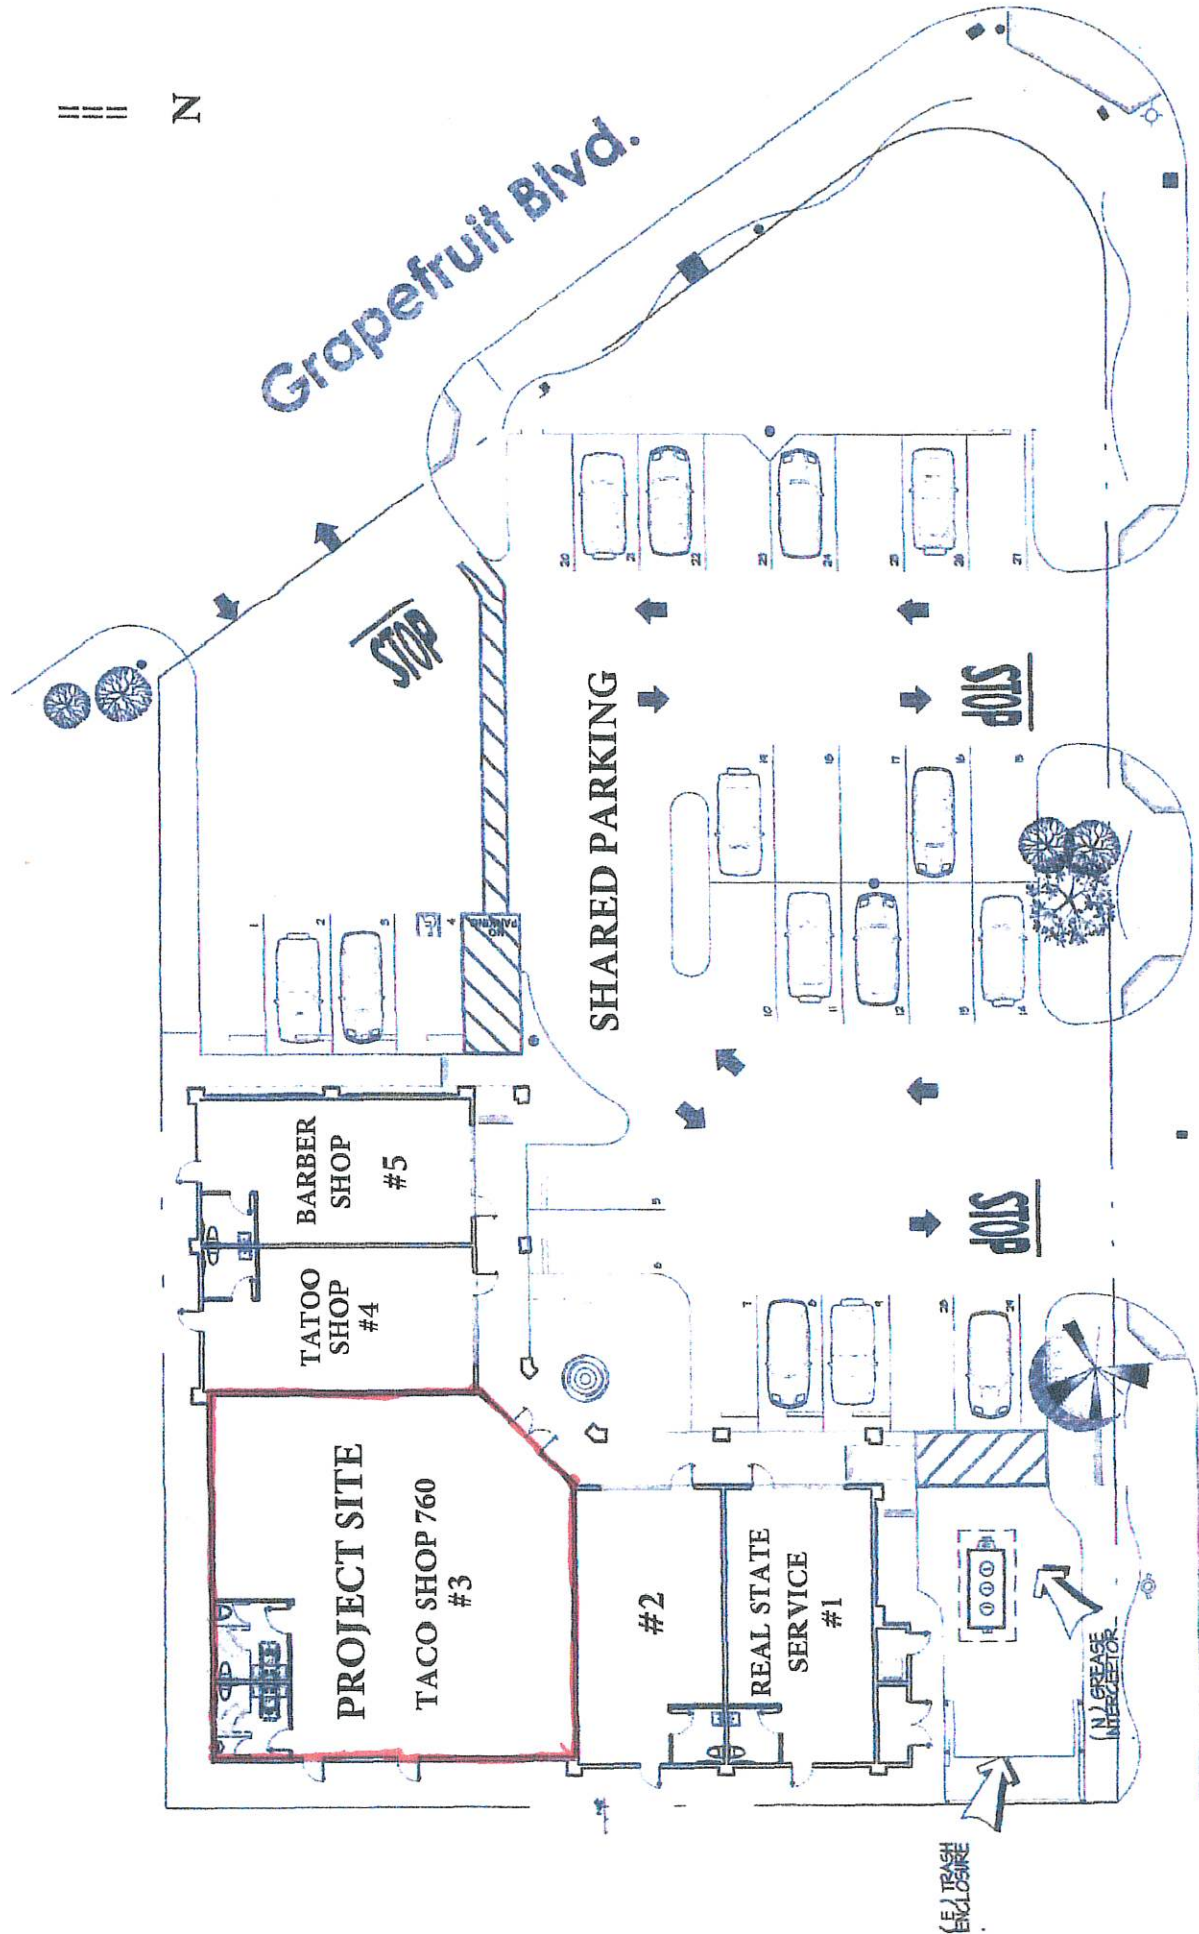

SITE PLAN

Avenue 49


**TACO SHOP 760
 48975 GRAPEFRUIT BLVD., STE 3
 COACHELLA, CA 92236**

NE 1/4 OF SEC. 31 T.5S, R.8E
CITY OF COACHELLA

603-25
25-25-4



TRA 012-037

THIS MAP WAS PREPARED FOR ASSESSMENT PURPOSES ONLY. NO LIABILITY IS ASSUMED FOR THE ACCURACY OF THE DATA SHOWN. ASSESSOR'S PARCEL MAY NOT COMPLY WITH LOCAL LOT-SPLIT OR BUILDING SITE ORDINANCES.

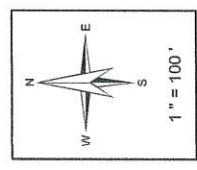

Legend

- Lot Lines
- Right-Of-Way
- - - Old Lot Lines
- - - Reference R.O.W
- Other Easements
- Lease Area
- Subdivision Tr. Mark

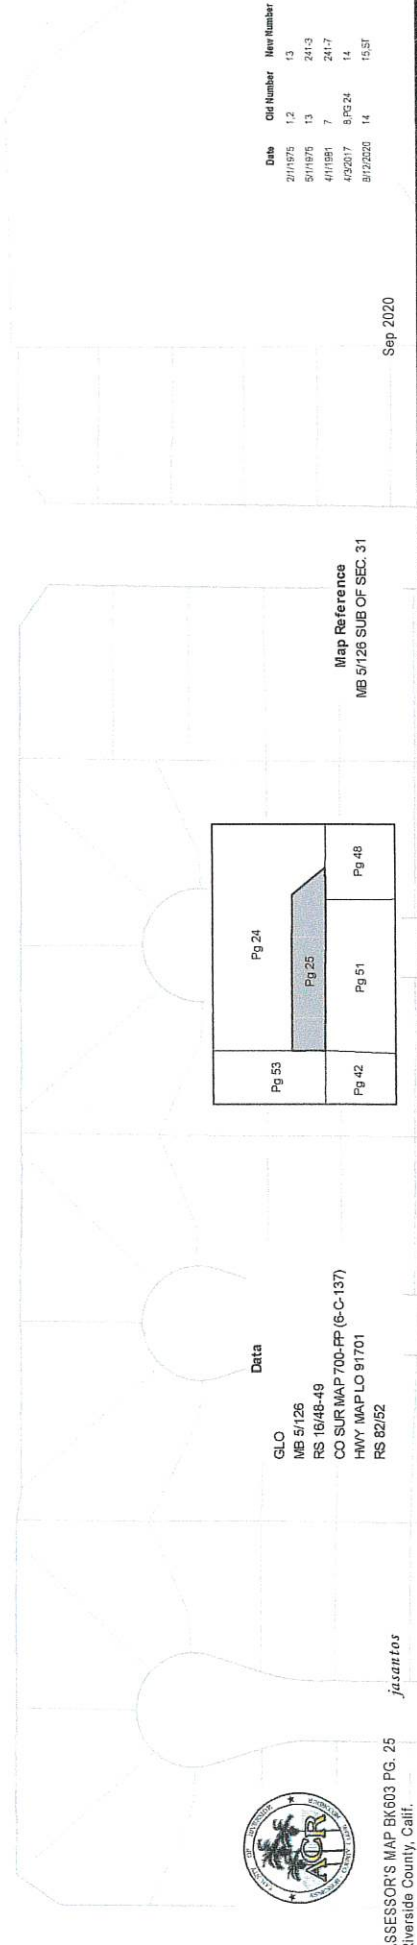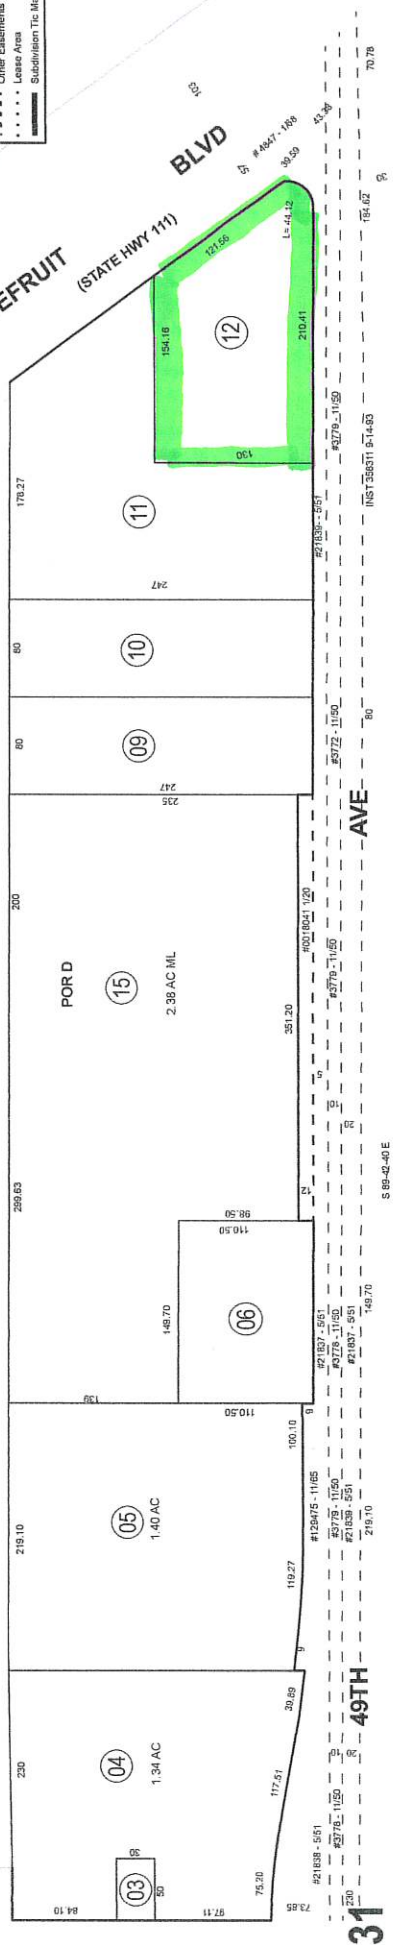

Date

Date	Old Number	New Number
2/1/87	1, 2	13
5/1/87	13	24-3
4/1/88	7	24-7
4/28/17	8, 9, 24	14
8/2/2020	14	15, 51

Map Reference
MB 5/126 SUB OF SEC. 31

Pg 53	Pg 24
Pg 42	Pg 51
Pg 48	Pg 48

Data

GLO
MB 5/126
RS 16/48-49
CO SUR MAP 700-PP (6-C-137)
HWY MAP LO 91701
RS 82/52



ASSESSOR'S MAP BK603 PG. 25
Riverside County, Calif. *juarantos*

Sep 2020