
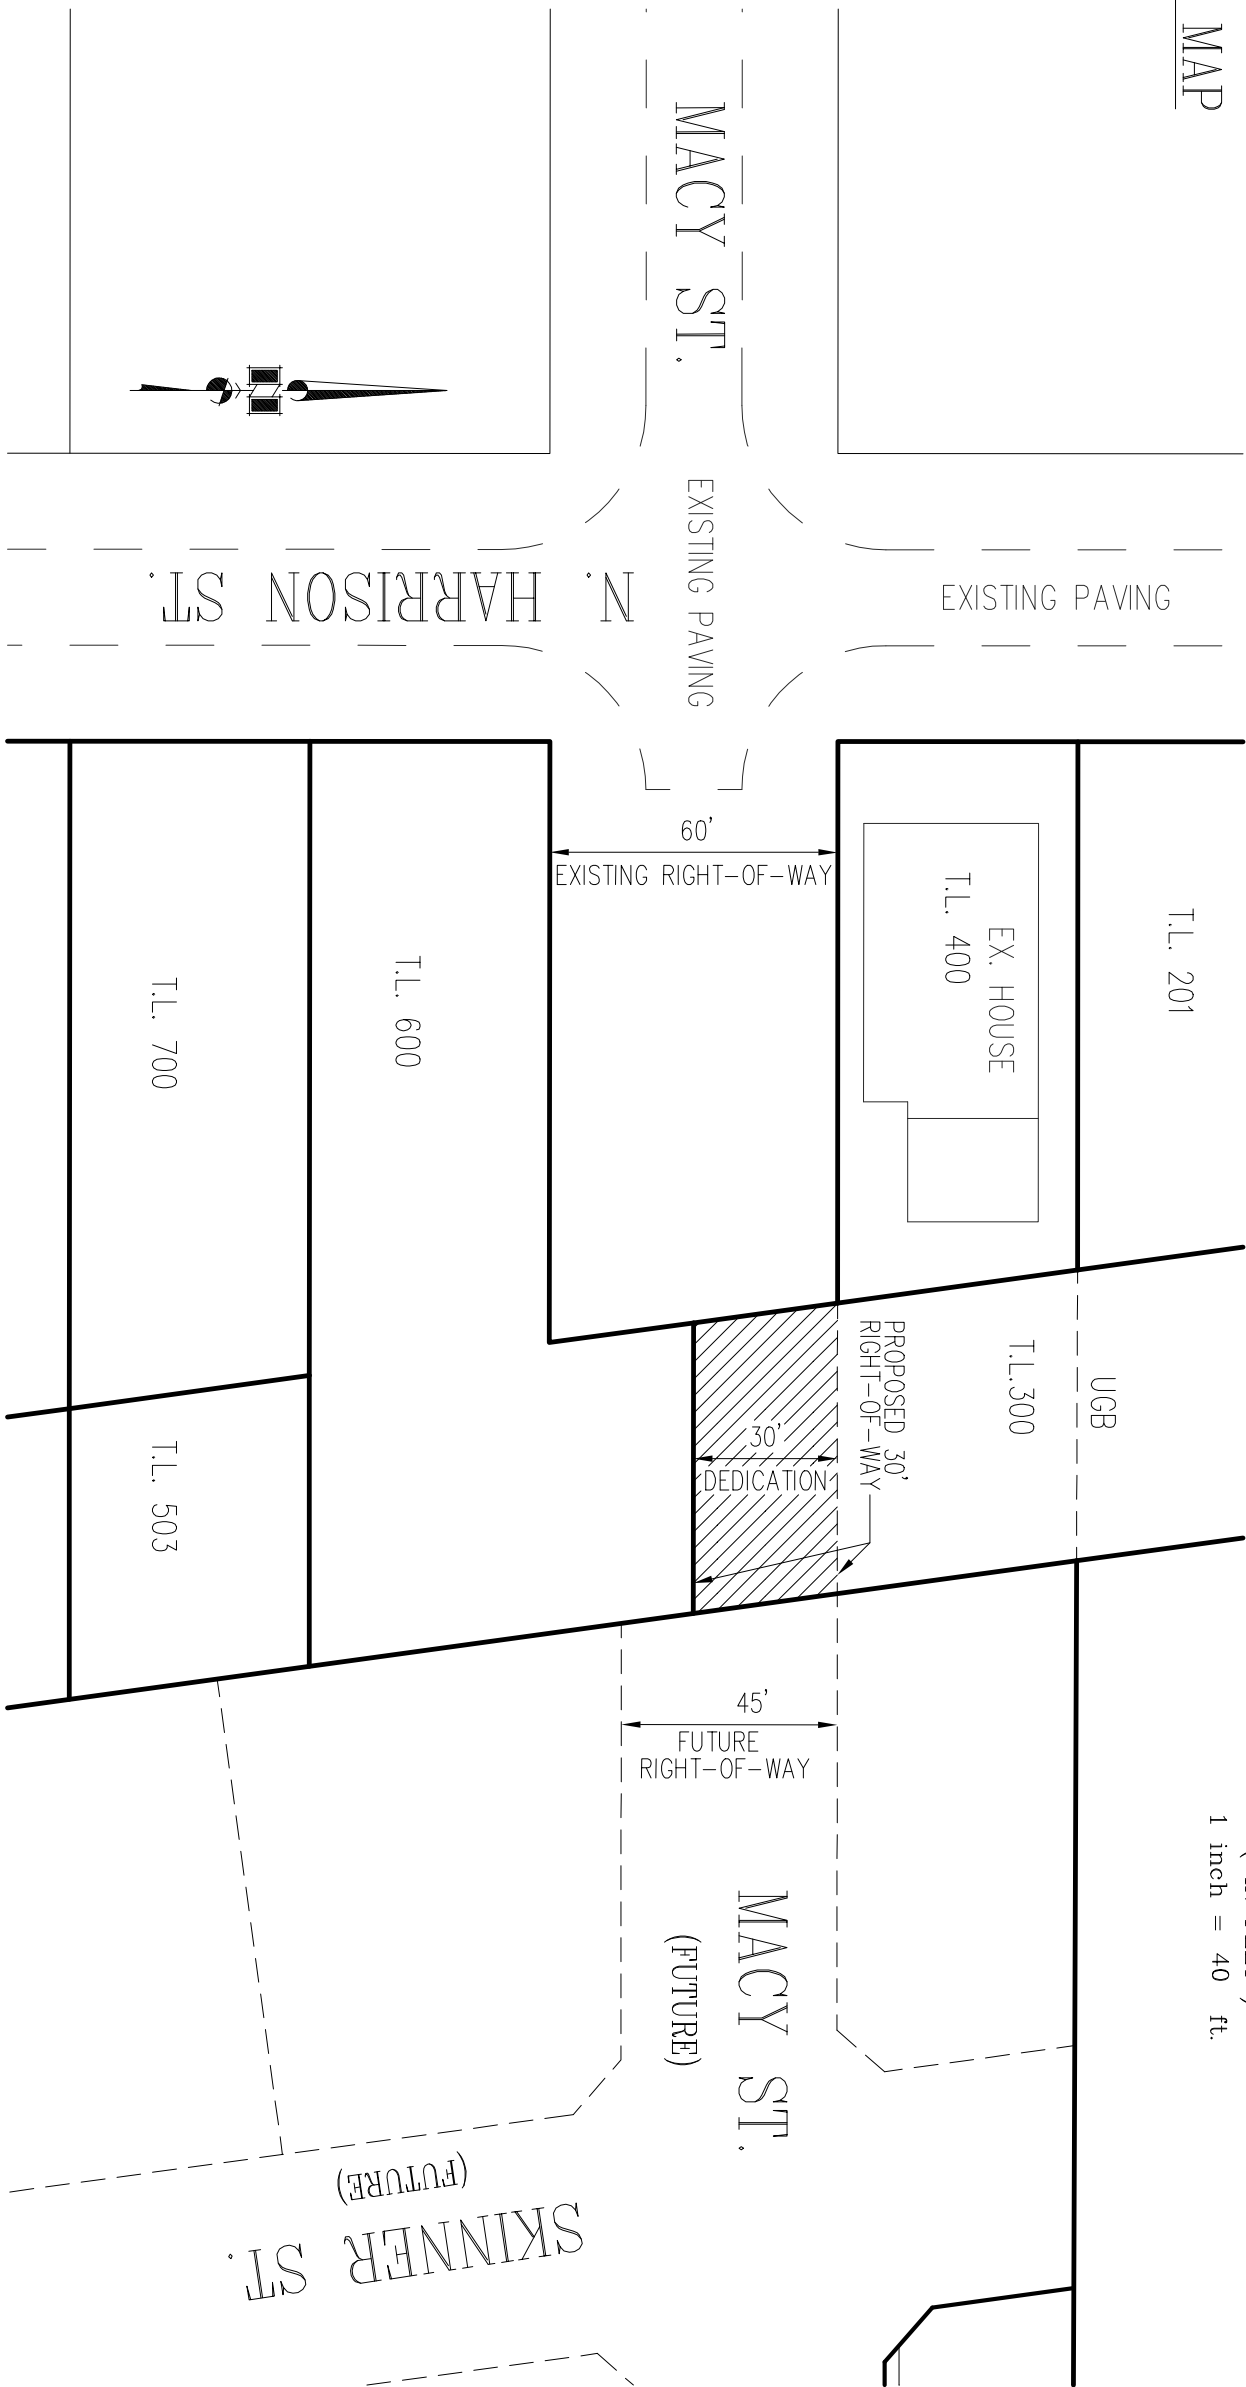


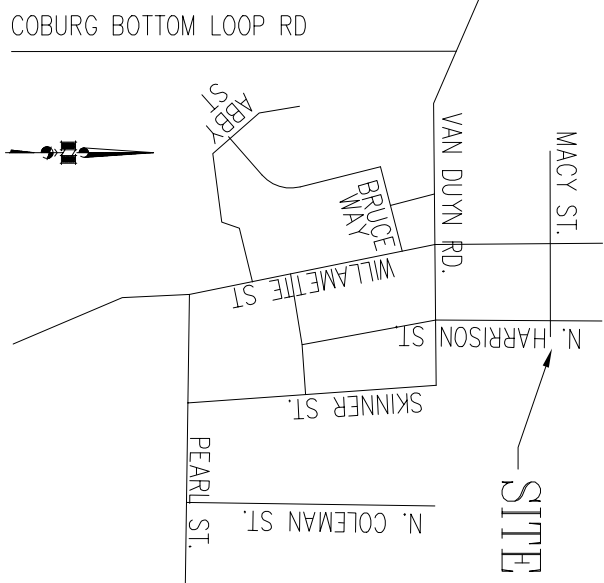

					APPROVED: _____ _____ _____ DATE _____
DATE	BY	DESCRIPTION		NO.	DESIGNED _____ DRAWN _____ CHECKED _____ DATE 07-26-22
REVISIONS					


PROPOSED RIGHT-OF-WAY EXTENSION
FOR
MACY ST.

CITY OF COBURG
PUBLIC WORKS DEPARTMENT


PLANS PREPARED BY:

THE FAVREAU GROUP
CIVIL ENGINEERING

3750 NORWICH AVE.
EUGENE, OR 97408 (541) 683-7048

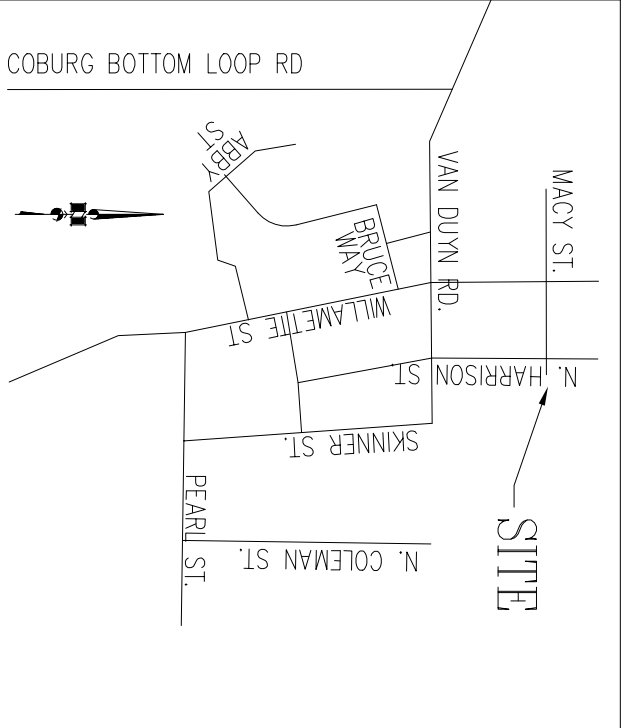

VICINITY MAP
NO SCALE

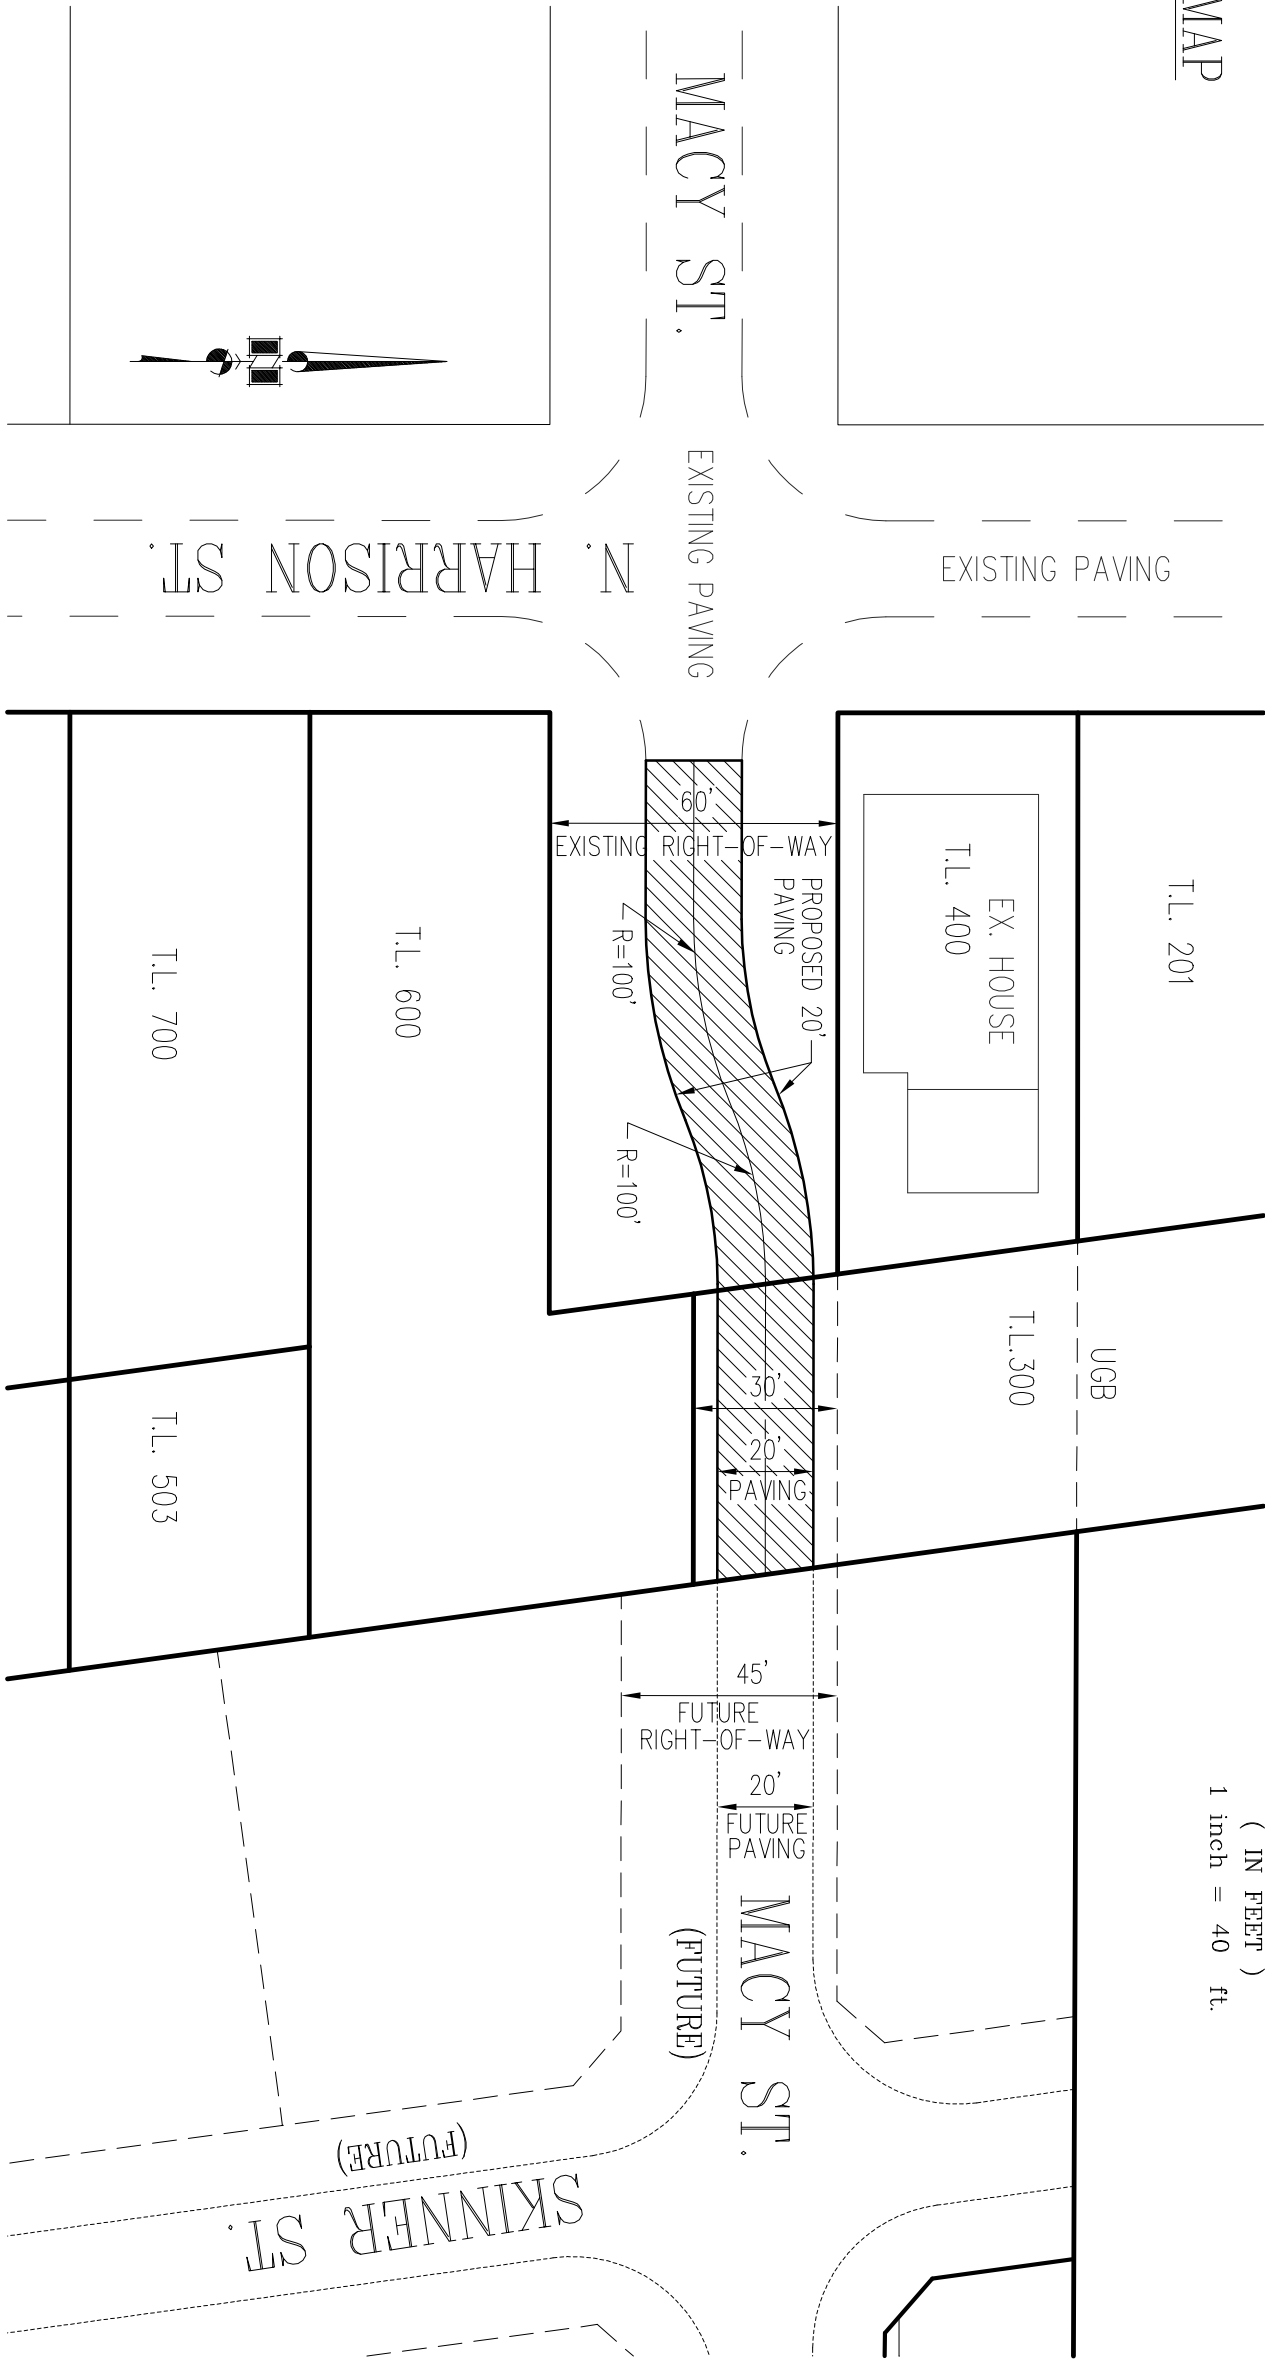

(IN FEET)
1 inch = 40 ft.

SHEET 2 OF 2		PLANS PREPARED BY: THE FAVREAU GROUP CIVIL ENGINEERING		3750 NORWICH AVE. EUGENE, OR 97408 (541) 683-7048		APPROVED: DATE		DESIGNED		DRAWN		CHECKED		DATE 07-26-22		NO.		DESCRIPTION		DATE		BY		REVISIONS		CITY OF COBURG PUBLIC WORKS DEPARTMENT		PROPOSED STREET EXTENSION FOR MACY ST.	
--------------	--	---	--	--	--	---------------------------	--	----------	--	-------	--	---------	--	------------------	--	-----	--	-------------	--	------	--	----	--	-----------	--	---	--	---	--