

<p>Caution: Known utility lines are shown in approx. locations only. Exact locations are to be determined by the contractor during construction.</p>		<p><b>Douglas Fast Network</b> <b>2350 Aviation Dr.</b> <b>Roseburg, Oregon,</b></p>	<p><b>Exchange:</b> <b>Route:</b> <b>WO#: L1000123102</b> <b>Description: COBURG WATER PLANT</b></p>	<p><b>Project:</b> <b>County: Douglas</b> <b>Sec:</b>                      <b>Twp:</b>                      <b>Rng:</b> <b>Easement:</b> <b>Scale: 1:3231</b></p>	<p><b>Actual Footage:</b>  <b>Reel Number:</b></p>
--	--	--	--	---	--

**Comments:**  
5000' TOTAL FEET OF 48F. 5100 LF OF 18/14 MICRODUCT. 2 BORE SHOTS: 210' AND 300'. PULL 1 1/4" HDPE AFTER BORING. THE REST WILL BE PLOWED 16" DEEP. UP TO 6 VAULTS. WILL LAY SECOND 865' PIECE OF 18/14 FOR CITY USE.

**Directions:**  
PARCELS ARE FOR REFERENCE ONLY. ALL UG WORK SHOULD BE ON CITY OF COBURG OWNED PROPERTY.





<p>Caution: Known utility lines are shown in approx. locations only. Exact locations are to be determined by the contractor during construction.</p>		<p><b>Douglas Fast Network</b> <b>2350 Aviation Dr.</b> <b>Roseburg, Oregon,</b></p>	<p><b>Exchange:</b> <b>Route:</b> <b>WO#: L1000123102</b> <b>Description: COBURG WATER PLANT</b></p>	<p><b>Project:</b> <b>County: Douglas</b> <b>Sec:</b>                      <b>Twp:</b>                      <b>Rng:</b> <b>Easement:</b> <b>Scale: 1:757</b></p>	<p><b>Actual Footage:</b>  <b>Reel Number:</b></p>
--	--	--	--	--	--

**Comments:**  
5000' TOTAL FEET OF 48F. 5100 LF OF 18/14 MICRODUCT. 2 BORE SHOTS: 210' AND 300'. PULL 1 1/4" HDPE AFTER BORING. THE REST WILL BE PLOWED 16" DEEP. UP TO 6 VAULTS. WILL LAY SECOND 865' PIECE OF 18/14 FOR CITY USE.

**Directions:**  
PARCELS ARE FOR REFERENCE ONLY. ALL UG WORK SHOULD BE ON CITY OF COBURG OWNED PROPERTY.





<p>Caution: Known utility lines are shown in approx. locations only. Exact locations are to be determined by the contractor during construction.</p>		<p><b>Douglas Fast Network</b> <b>2350 Aviation Dr.</b> <b>Roseburg, Oregon,</b></p>	<p><b>Exchange:</b> <b>Route:</b> <b>WO#: L1000123102</b> <b>Description: COBURG WATER PLANT</b></p>	<p><b>Project:</b> <b>County: Douglas</b> <b>Sec:                      Twp:                      Rng:</b> <b>Easement:</b> <b>Scale: 1:1466</b></p>	<p><b>Actual Footage:</b>  <b>Reel Number:</b></p>
--	--	--	--	---	--

**Comments:**  
5000' TOTAL FEET OF 48F. 5100 LF OF 18/14 MICRODUCT. 2 BORE SHOTS: 210' AND 300'. PULL 1 1/4" HDPE AFTER BORING. THE REST WILL BE PLOWED 16" DEEP. UP TO 6 VAULTS. WILL LAY SECOND 865' PIECE OF 18/14 FOR CITY USE.

**Directions:**  
PARCELS ARE FOR REFERENCE ONLY. ALL UG WORK SHOULD BE ON CITY OF COBURG OWNED PROPERTY.



<p>Caution: Known utility lines are shown in approx. locations only. Exact locations are to be determined by the contractor during construction.</p>		<p><b>Douglas Fast Network</b> <b>2350 Aviation Dr.</b> <b>Roseburg, Oregon,</b></p>	<p><b>Exchange:</b> <b>Route:</b> <b>WO#: L1000123102</b> <b>Description: COBURG WATER PLANT</b></p>	<p><b>Project:</b> <b>County: Douglas</b> <b>Sec:</b>                      <b>Twp:</b>                      <b>Rng:</b> <b>Easement:</b> <b>Scale: 1:1180</b></p>	<p><b>Actual Footage:</b>  <b>Reel Number:</b></p>
--	--	--	--	---	--

**Comments:**  
5000' TOTAL FEET OF 48F. 5100 LF OF 18/14 MICRODUCT. 2 BORE SHOTS: 210' AND 300'. PULL 1 1/4" HDPE AFTER BORING. THE REST WILL BE PLOWED 16" DEEP. UP TO 6 VAULTS. WILL LAY SECOND 865' PIECE OF 18/14 FOR CITY USE.

**Directions:**  
PARCELS ARE FOR REFERENCE ONLY. ALL UG WORK SHOULD BE ON CITY OF COBURG OWNED PROPERTY.





<p>Caution: Known utility lines are shown in approx. locations only. Exact locations are to be determined by the contractor during construction.</p>		<p><b>Douglas Fast Network</b> <b>2350 Aviation Dr.</b> <b>Roseburg, Oregon,</b></p>	<p><b>Exchange:</b> <b>Route:</b> <b>WO#: L1000123102</b> <b>Description: COBURG WATER PLANT</b></p>	<p><b>Project:</b> <b>County: Douglas</b> <b>Sec:</b>                      <b>Twp:</b>                      <b>Rng:</b> <b>Easement:</b> <b>Scale: 1:822</b></p>	<p><b>Actual Footage:</b>  <b>Reel Number:</b></p>
--	--	--	--	--	--

**Comments:**  
5000' TOTAL FEET OF 48F. 5100 LF OF 18/14 MICRODUCT. 2 BORE SHOTS: 210' AND 300'. PULL 1 1/4" HDPE AFTER BORING. THE REST WILL BE PLOWED 16" DEEP. UP TO 6 VAULTS. WILL LAY SECOND 865' PIECE OF 18/14 FOR CITY USE.


**Directions:**  
PARCELS ARE FOR REFERENCE ONLY. ALL UG WORK SHOULD BE ON CITY OF COBURG OWNED PROPERTY.



<p>Caution: Known utility lines are shown in approx. locations only. Exact locations are to be determined by the contractor during construction.</p>		<p><b>Douglas Fast Network</b> <b>2350 Aviation Dr.</b> <b>Roseburg, Oregon,</b></p>	<p><b>Exchange:</b> <b>Route:</b> <b>WO#: L1000123102</b> <b>Description: COBURG WATER PLANT</b></p>	<p><b>Project:</b> <b>County: Douglas</b> <b>Sec:</b>                      <b>Twp:</b>                      <b>Rng:</b> <b>Easement:</b> <b>Scale: 1:890</b></p>	<p><b>Actual Footage:</b>  <b>Reel Number:</b></p>
--	--	--	--	--	--

**Comments:**  
5000' TOTAL FEET OF 48F. 5100 LF OF 18/14 MICRODUCT. 2 BORE SHOTS: 210' AND 300'. PULL 1 1/4" HDPE AFTER BORING. THE REST WILL BE PLOWED 16" DEEP. UP TO 6 VAULTS. WILL LAY SECOND 865' PIECE OF 18/14 FOR CITY USE.

**Directions:**  
PARCELS ARE FOR REFERENCE ONLY. ALL UG WORK SHOULD BE ON CITY OF COBURG OWNED PROPERTY.

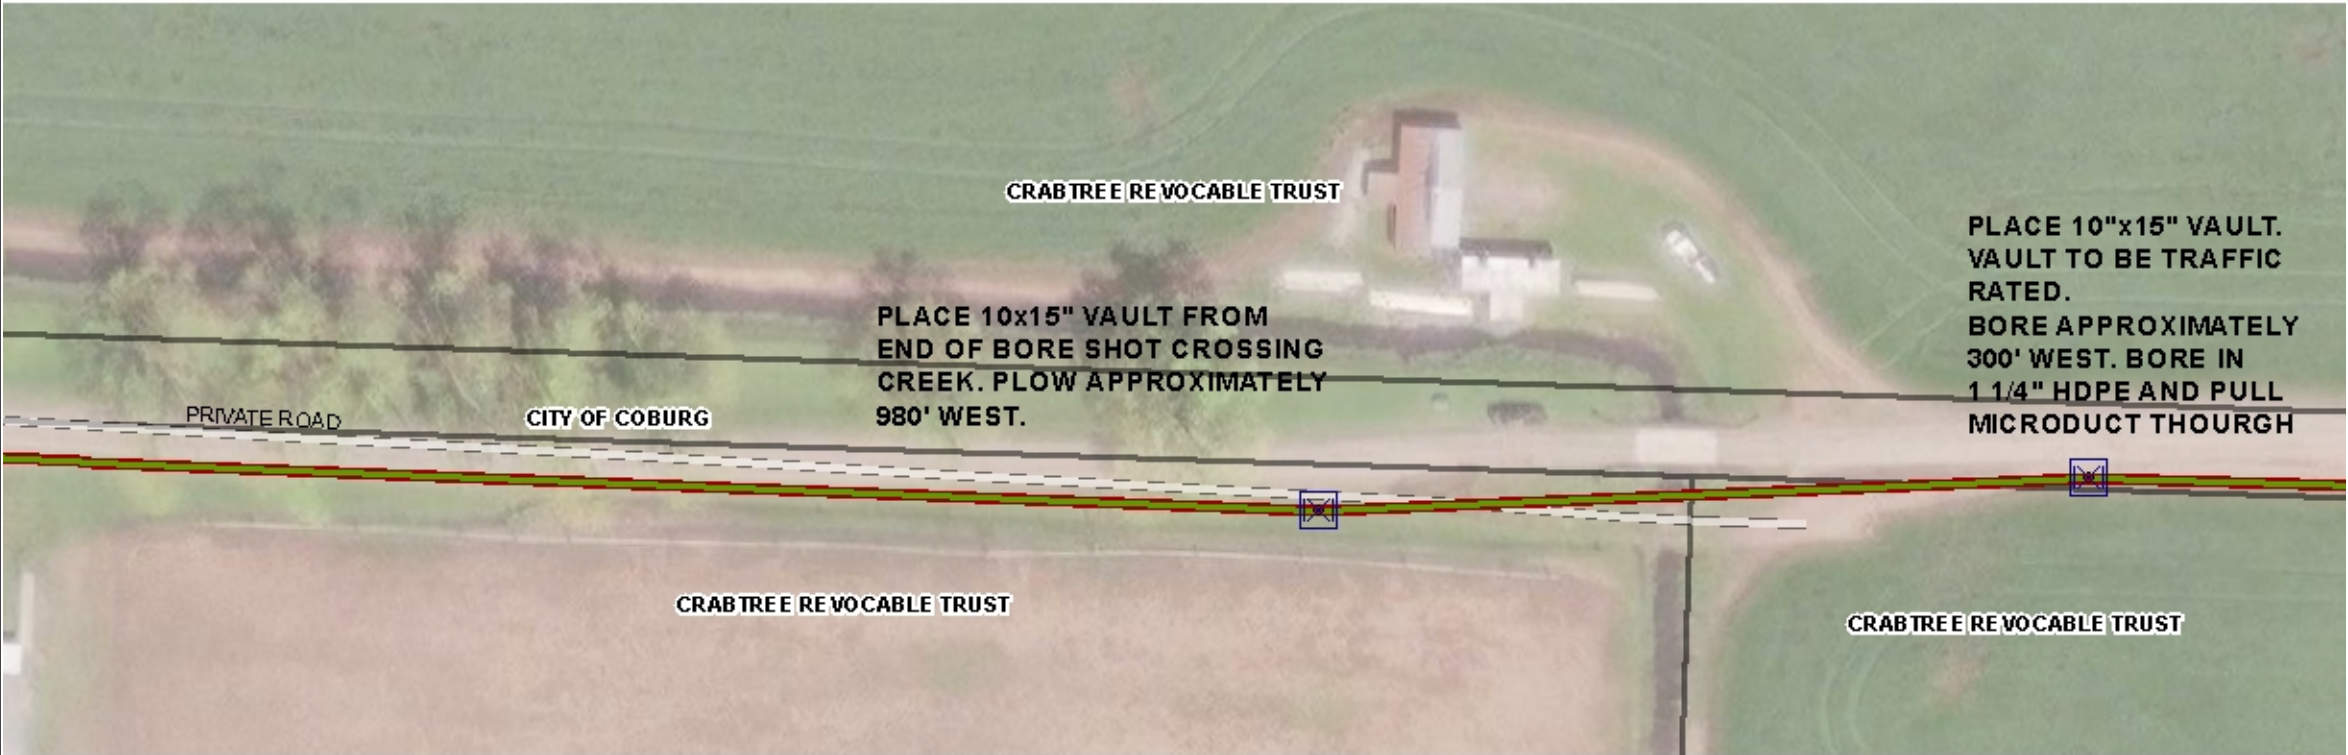



<p>Caution: Known utility lines are shown in approx. locations only. Exact locations are to be determined by the contractor during construction.</p>		<p><b>Douglas Fast Network</b> <b>2350 Aviation Dr.</b> <b>Roseburg, Oregon,</b></p>	<p><b>Exchange:</b> <b>Route:</b> <b>WO#: L1000123102</b> <b>Description: COBURG WATER PLANT</b></p>	<p><b>Project:</b> <b>County: Douglas</b> <b>Sec:</b>                      <b>Twp:</b>                      <b>Rng:</b> <b>Easement:</b> <b>Scale: 1:858</b></p>	<p><b>Actual Footage:</b>  <b>Reel Number:</b></p>
--	--	--	--	--	--

**Comments:**  
5000' TOTAL FEET OF 48F. 5100 LF OF 18/14 MICRODUCT. 2 BORE SHOTS: 210' AND 300'. PULL 1 1/4" HDPE AFTER BORING. THE REST WILL BE PLOWED 16" DEEP. UP TO 6 VAULTS. WILL LAY SECOND 865' PIECE OF 18/14 FOR CITY USE.

**Directions:**  
PARCELS ARE FOR REFERENCE ONLY. ALL UG WORK SHOULD BE ON CITY OF COBURG OWNED PROPERTY.

