


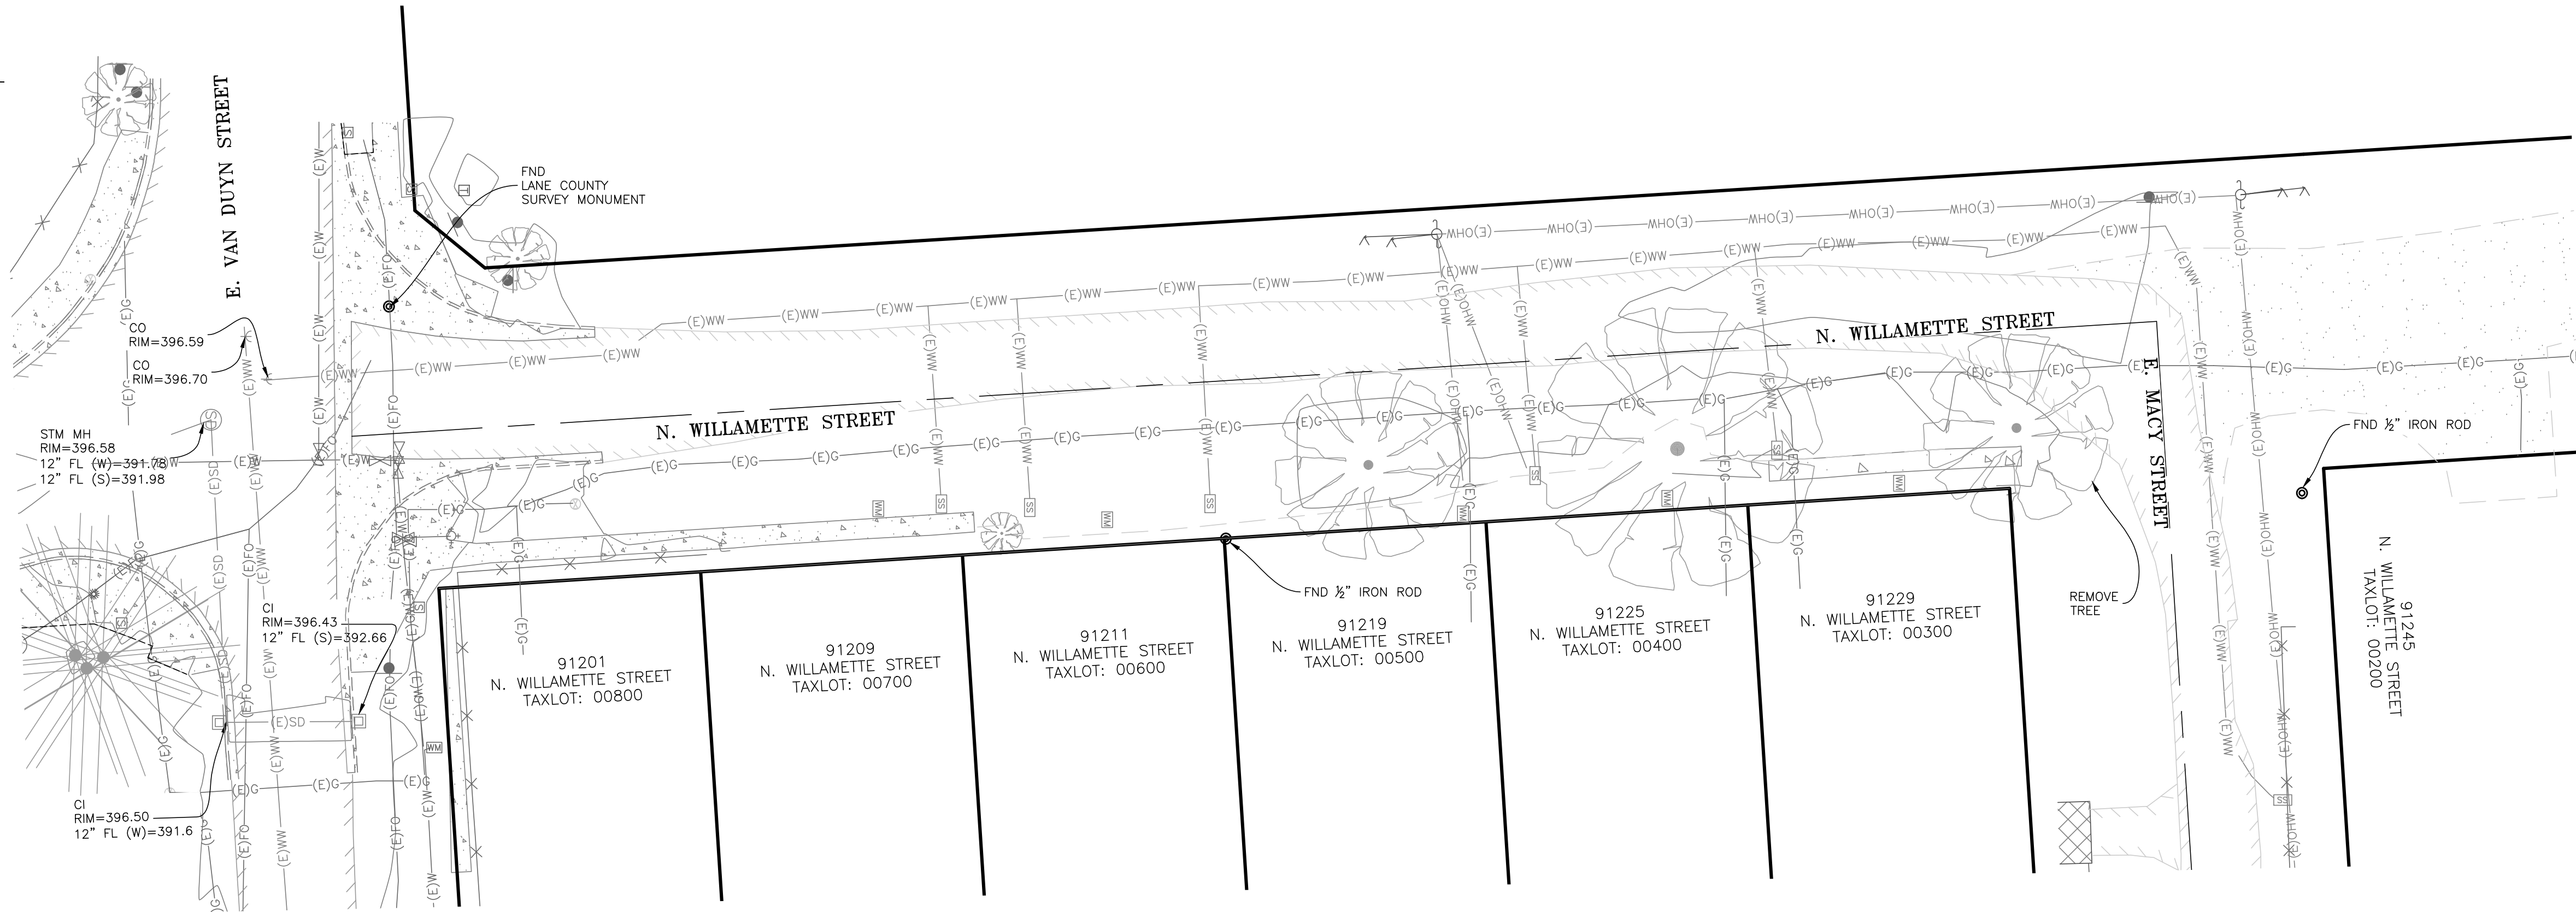

project title:

N. WILLAMETTE STREET PUBLIC IMPROVEMENTS
E. VAN DUYN STREET TO E. MACY ST.

CITY OF COBURG
91136 N. WILLAMETTE STREET
COBURG, OREGON


revisions:

date: June 12, 2023
drawn by: ZZ
designer: JLL
project no: 21-0048.3

**STREET
IMPROVEMENTS**

sheet:

C2

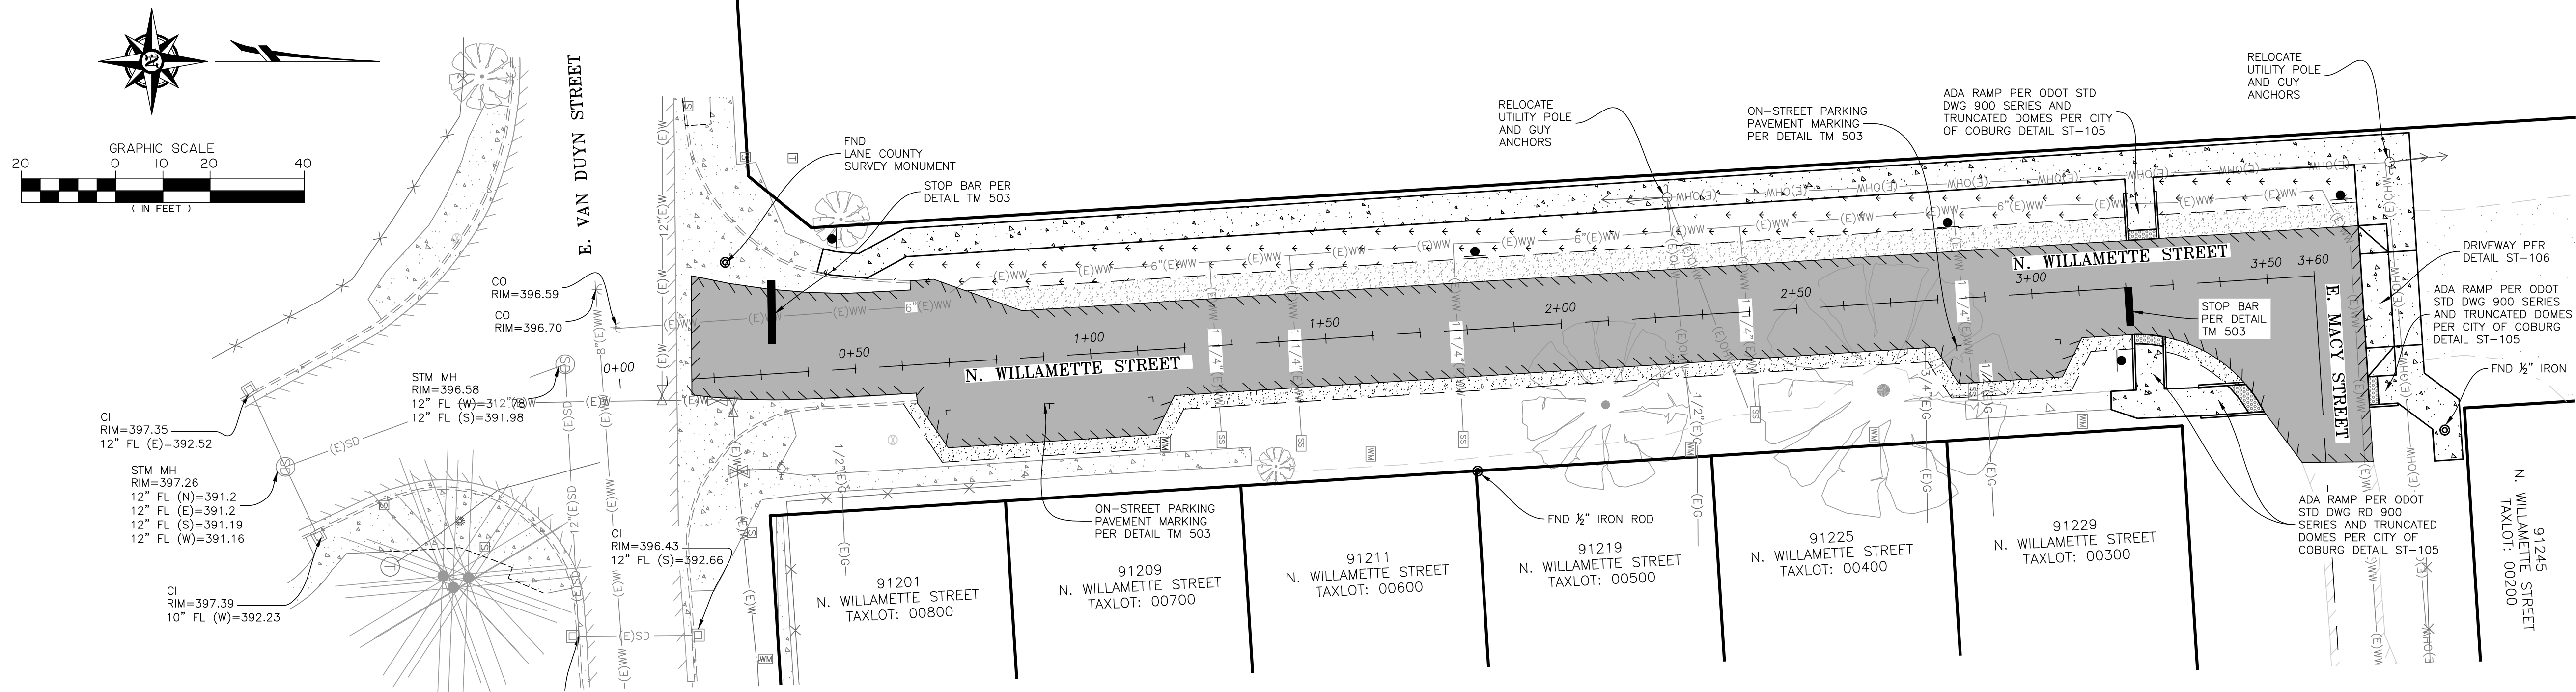


LEGEND

EXISTING

	PROPERTY LINE		WASTEWATER BOX		WASTEWATER LINE
	EDGE OF ASPHALT		GAS LINE		OVERHEAD WIRE
	CONCRETE		SIGN		FIBER OPTIC
	BUILDING		CURB INLET		WW CLEANOUT
	STORM DRAIN MANHOLE		SURVEY MONUMENT		
	CURB		ANCHOR		
	WATER METER		UTILITY POLE		
	WATER VALVE		FIRE HYDRANT		
	STORM DRAIN LINE		TELEPHONE PEDESTAL		
	WATER LINE		GAS VALVE		
	DECIDUOUS TREE		SIGNAL BOX		
	EVERGREEN TREE		FENCE		


PROPOSED

	EDGE OF ASPHALT
	EDGE OF GRAVEL LINE
	CONCRETE
	TRUNCATED DOMES
	GRAVEL SHOULDER
	PLANTER OR SWALE
	ASPHALT
	SIGN
	PARKING PAVEMENT MARKING
	EXTG. WATER METER W/ ADJUSTED RIM ELEVATION
	STOP BAR PAVEMENT MARKING

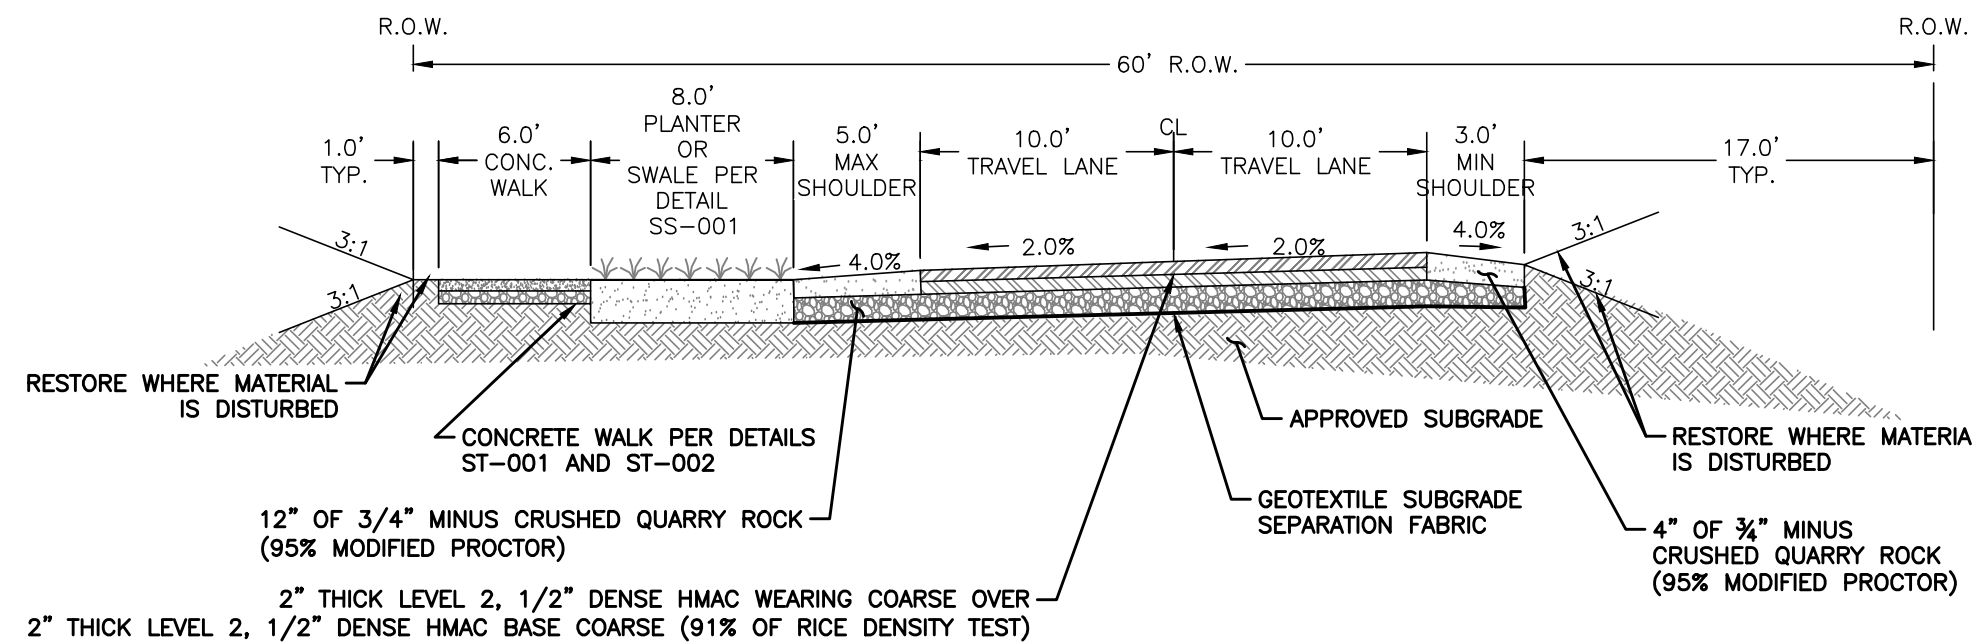

N. WILLAMETTE STREET – TYPICAL SECTION








(NOT TO SCALE)

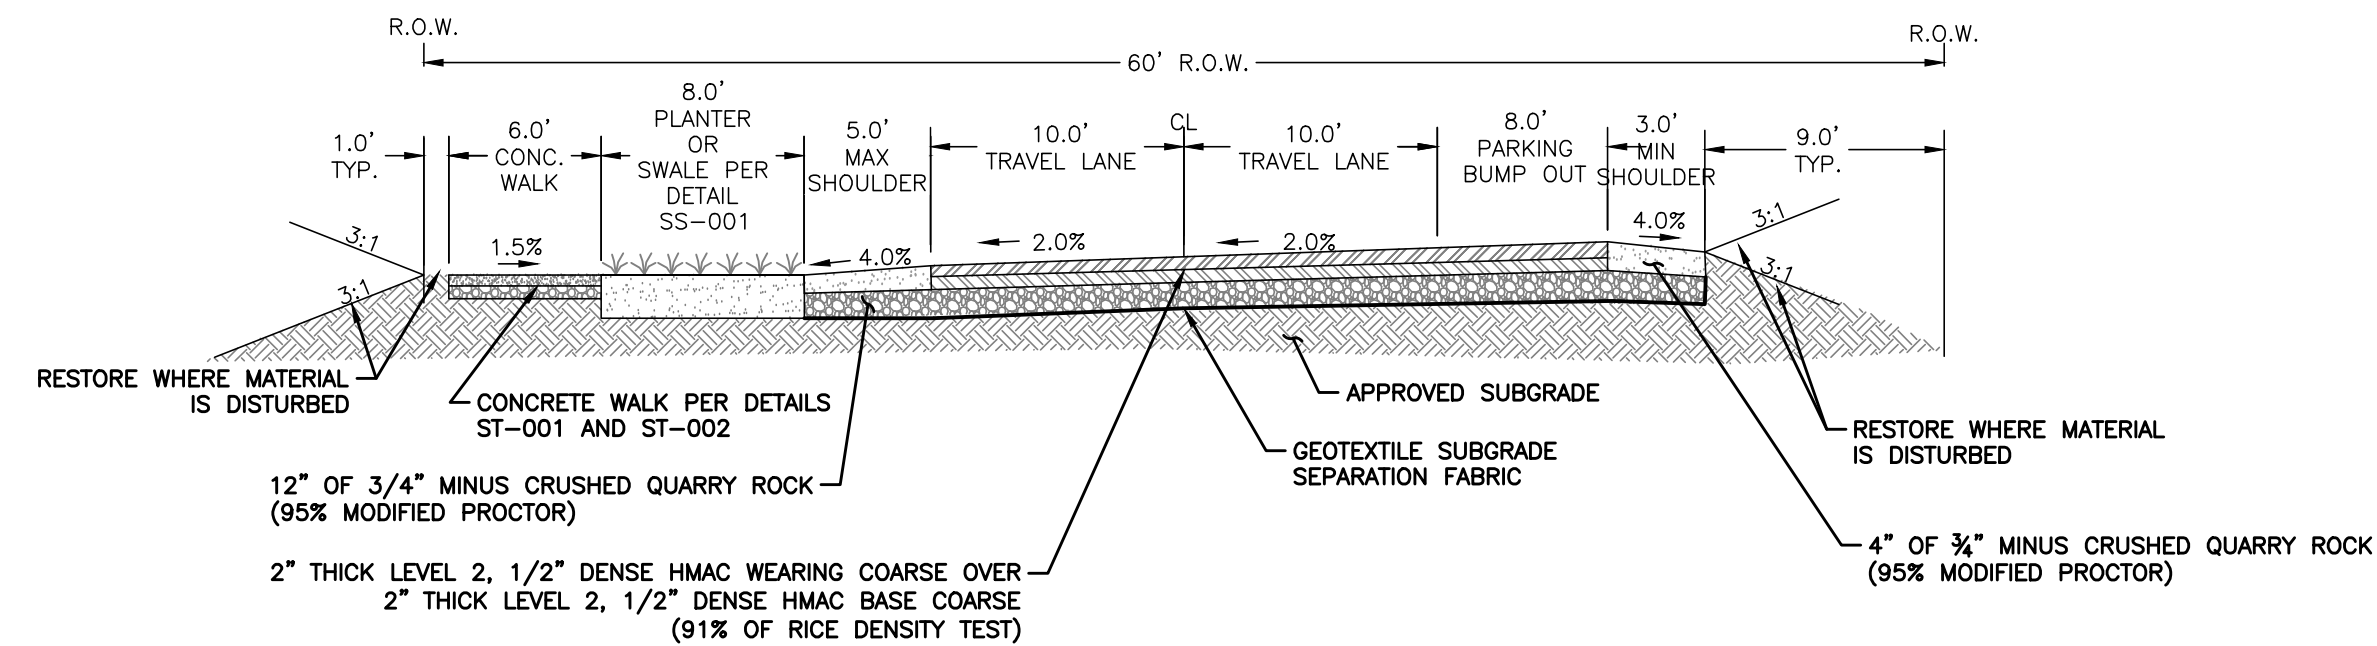

**N. WILLAMETTE STREET – TYPICAL SECTION
AT BUMPOUTS**

(NOT TO SCALE)

C:\Users\jharlitz\Desktop\ZZA\21-00483 N Willamette SCA.Grn\21-00483 N Willamette SCA.Grn Application_06-12-23.dwg 6/16/2023 7:59 PM 21A611AZ

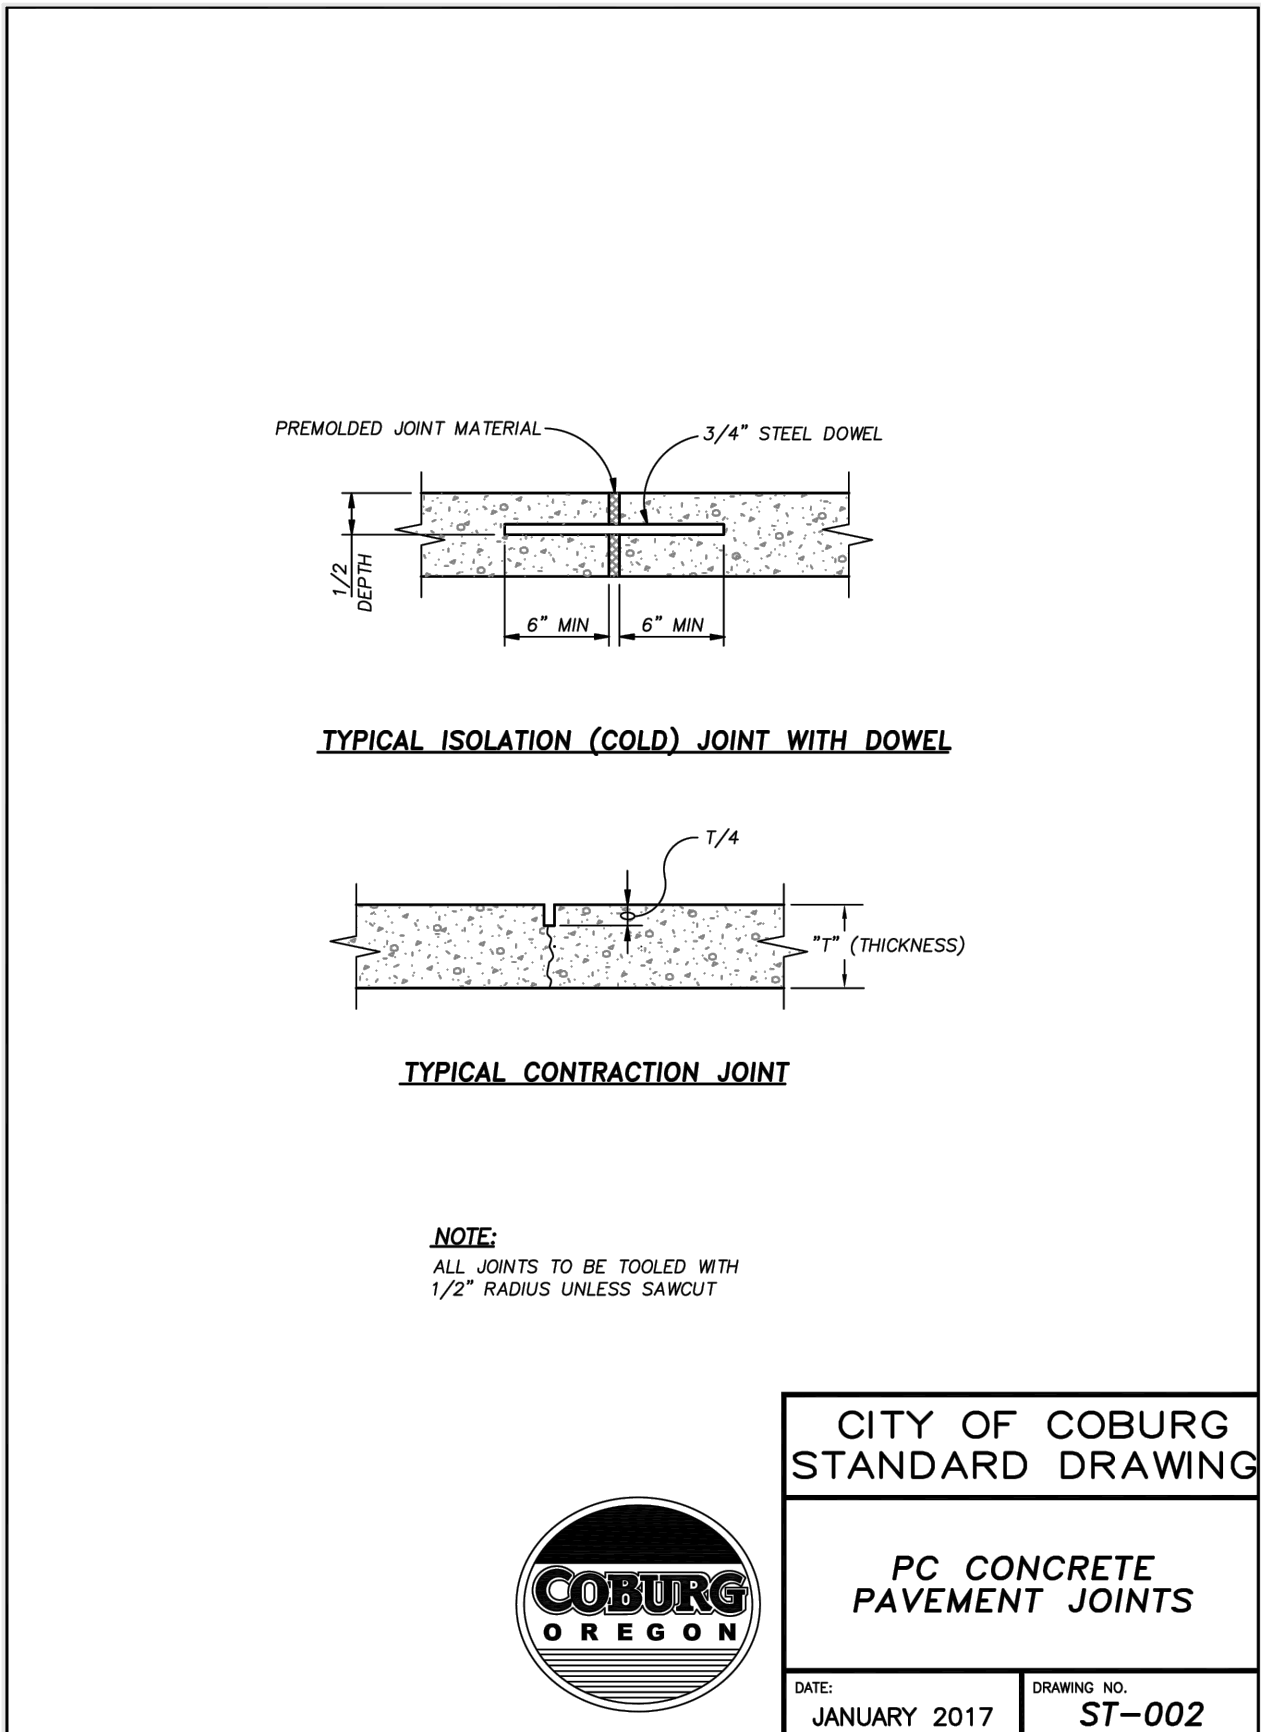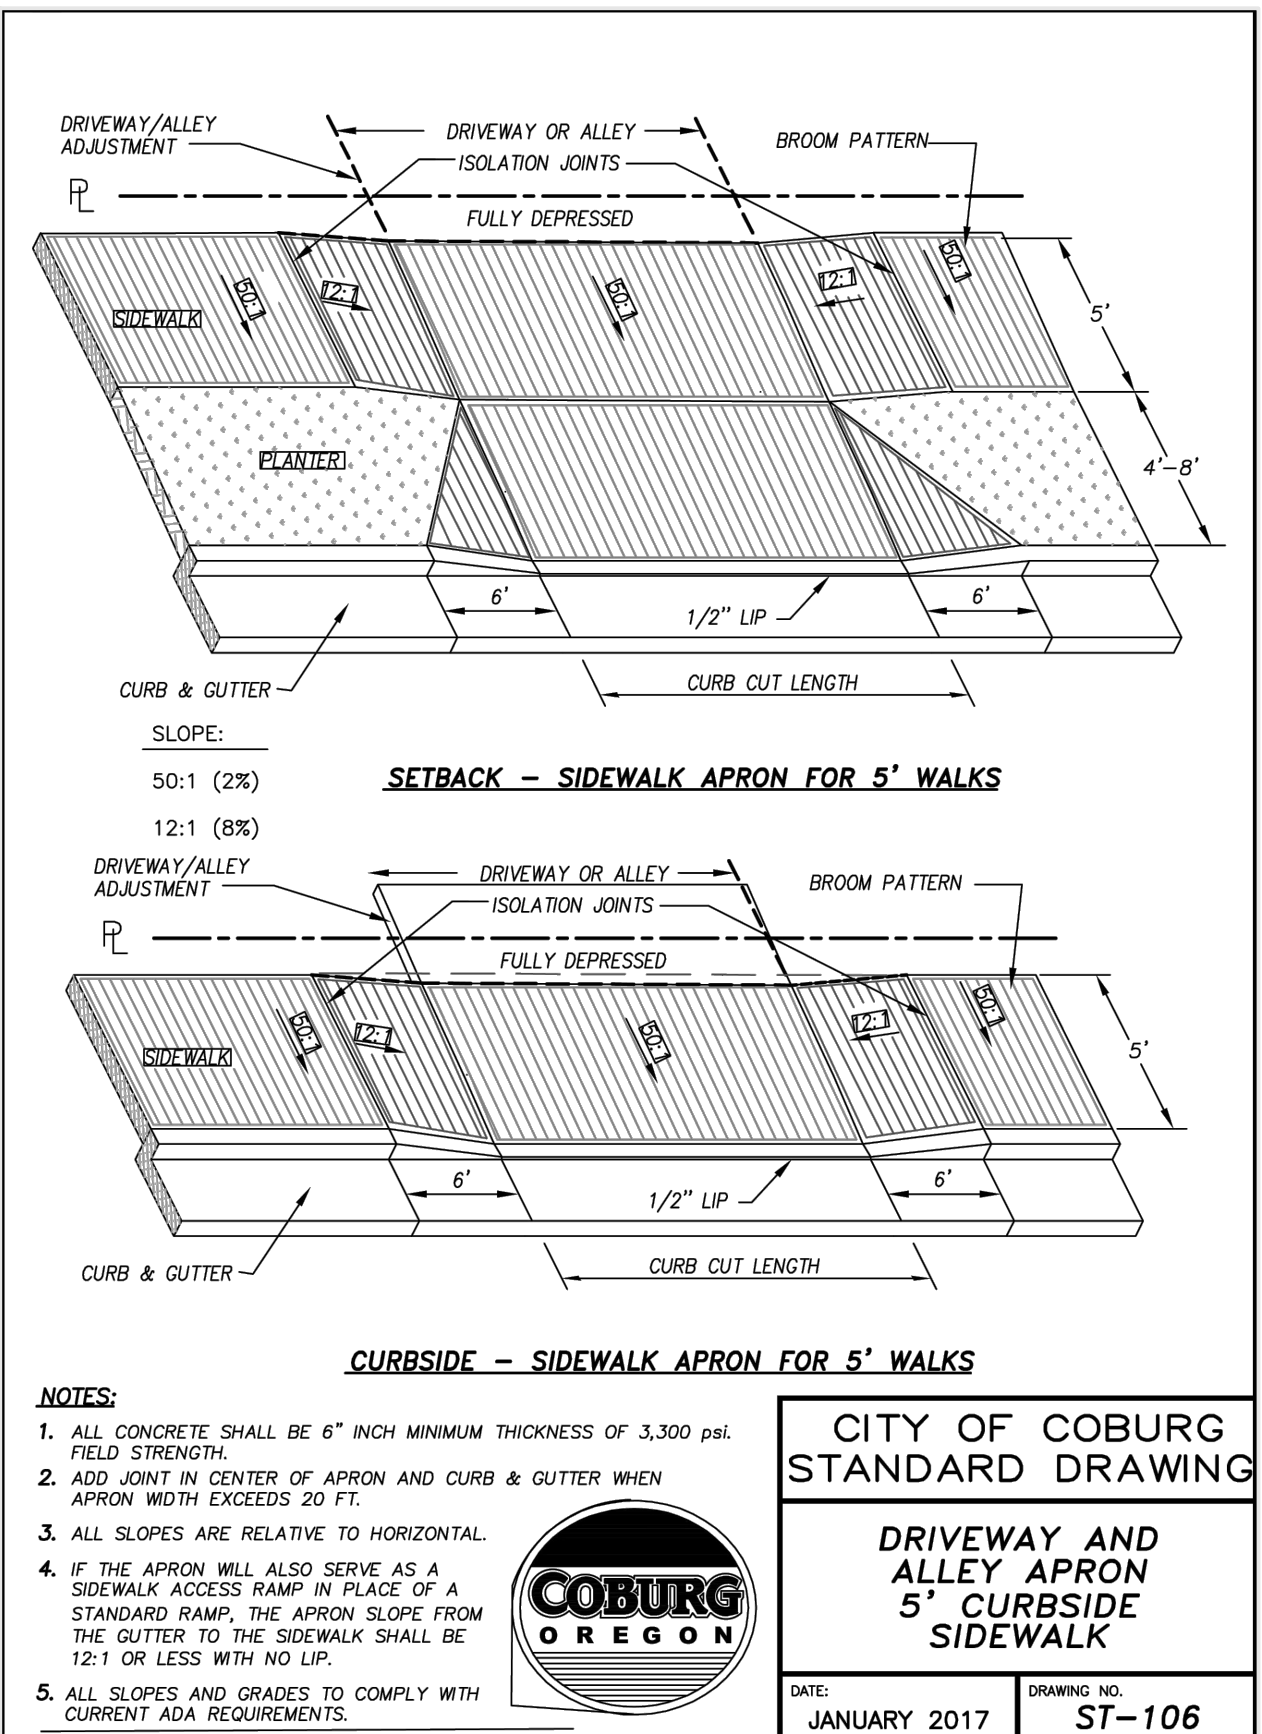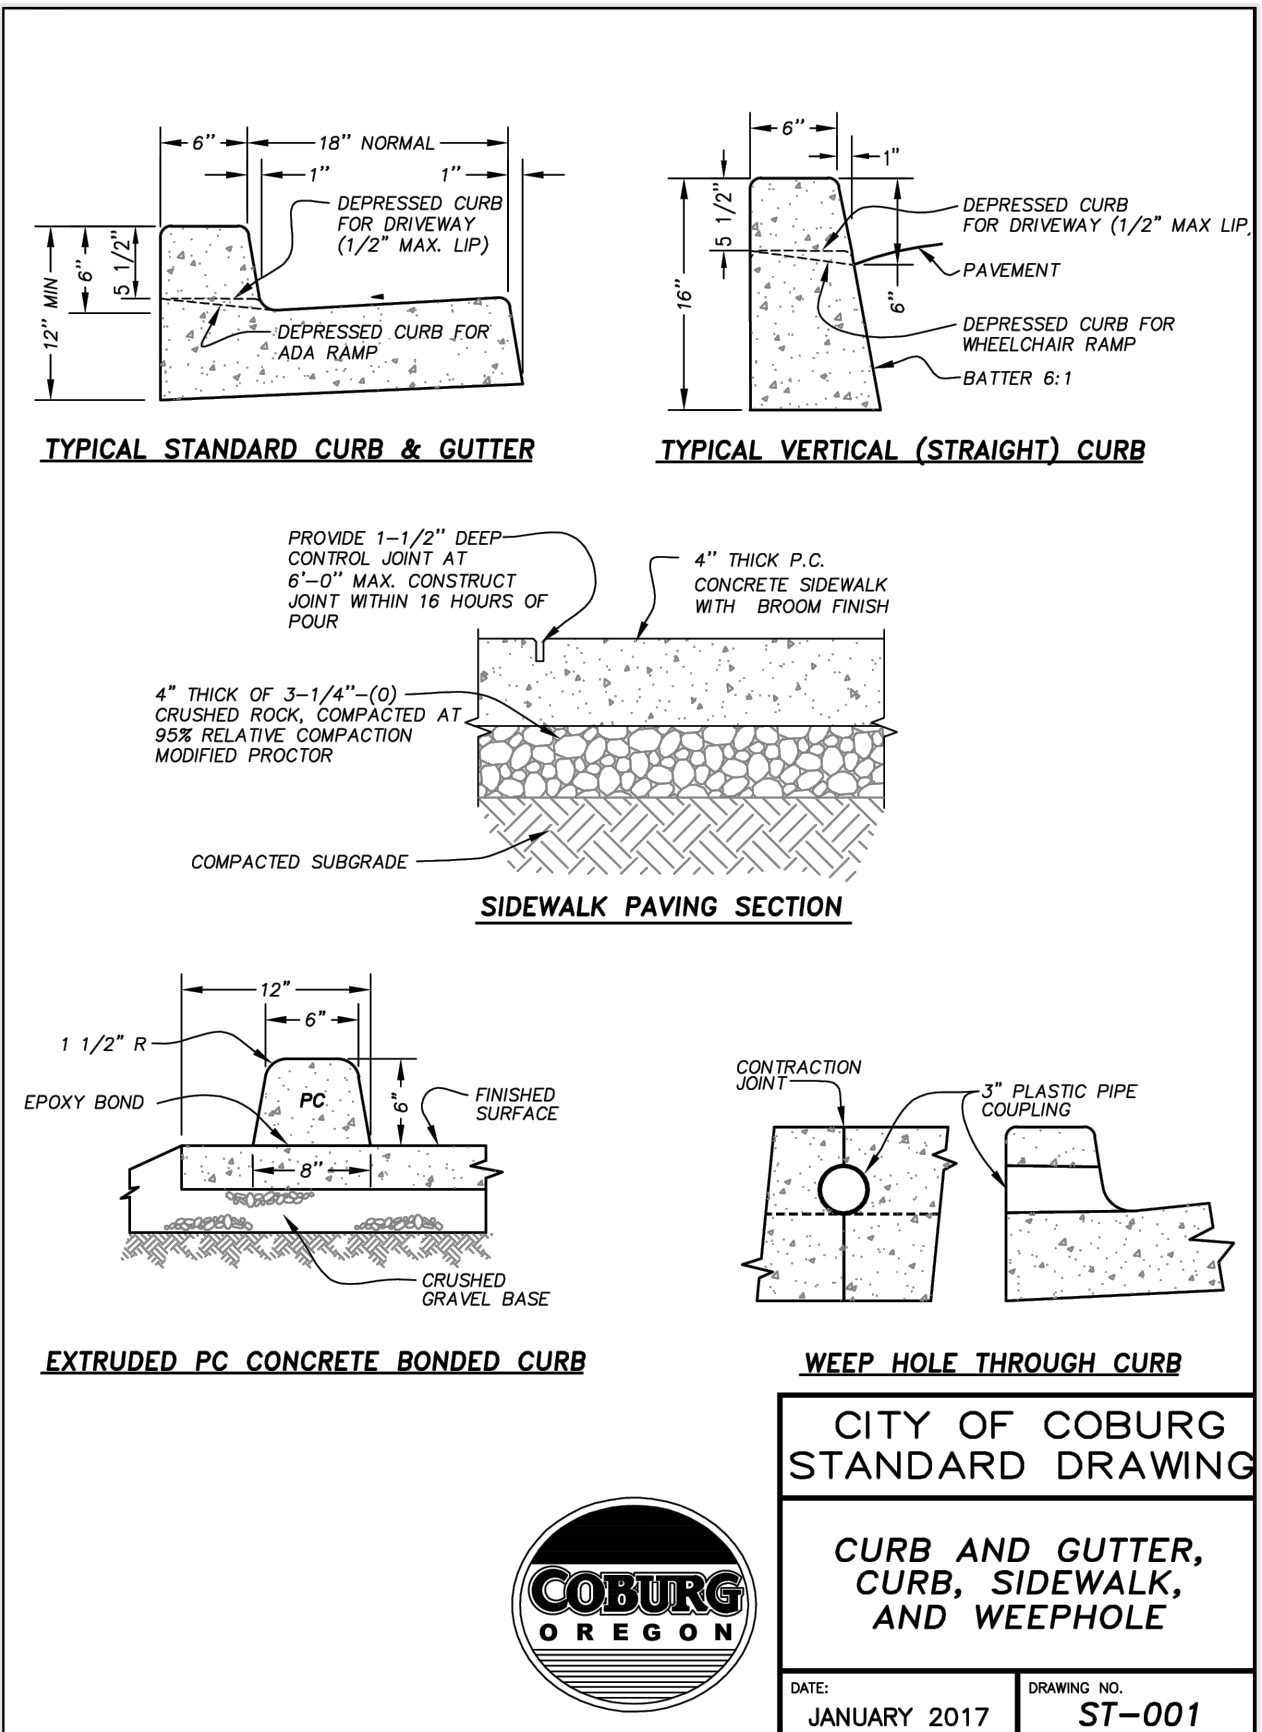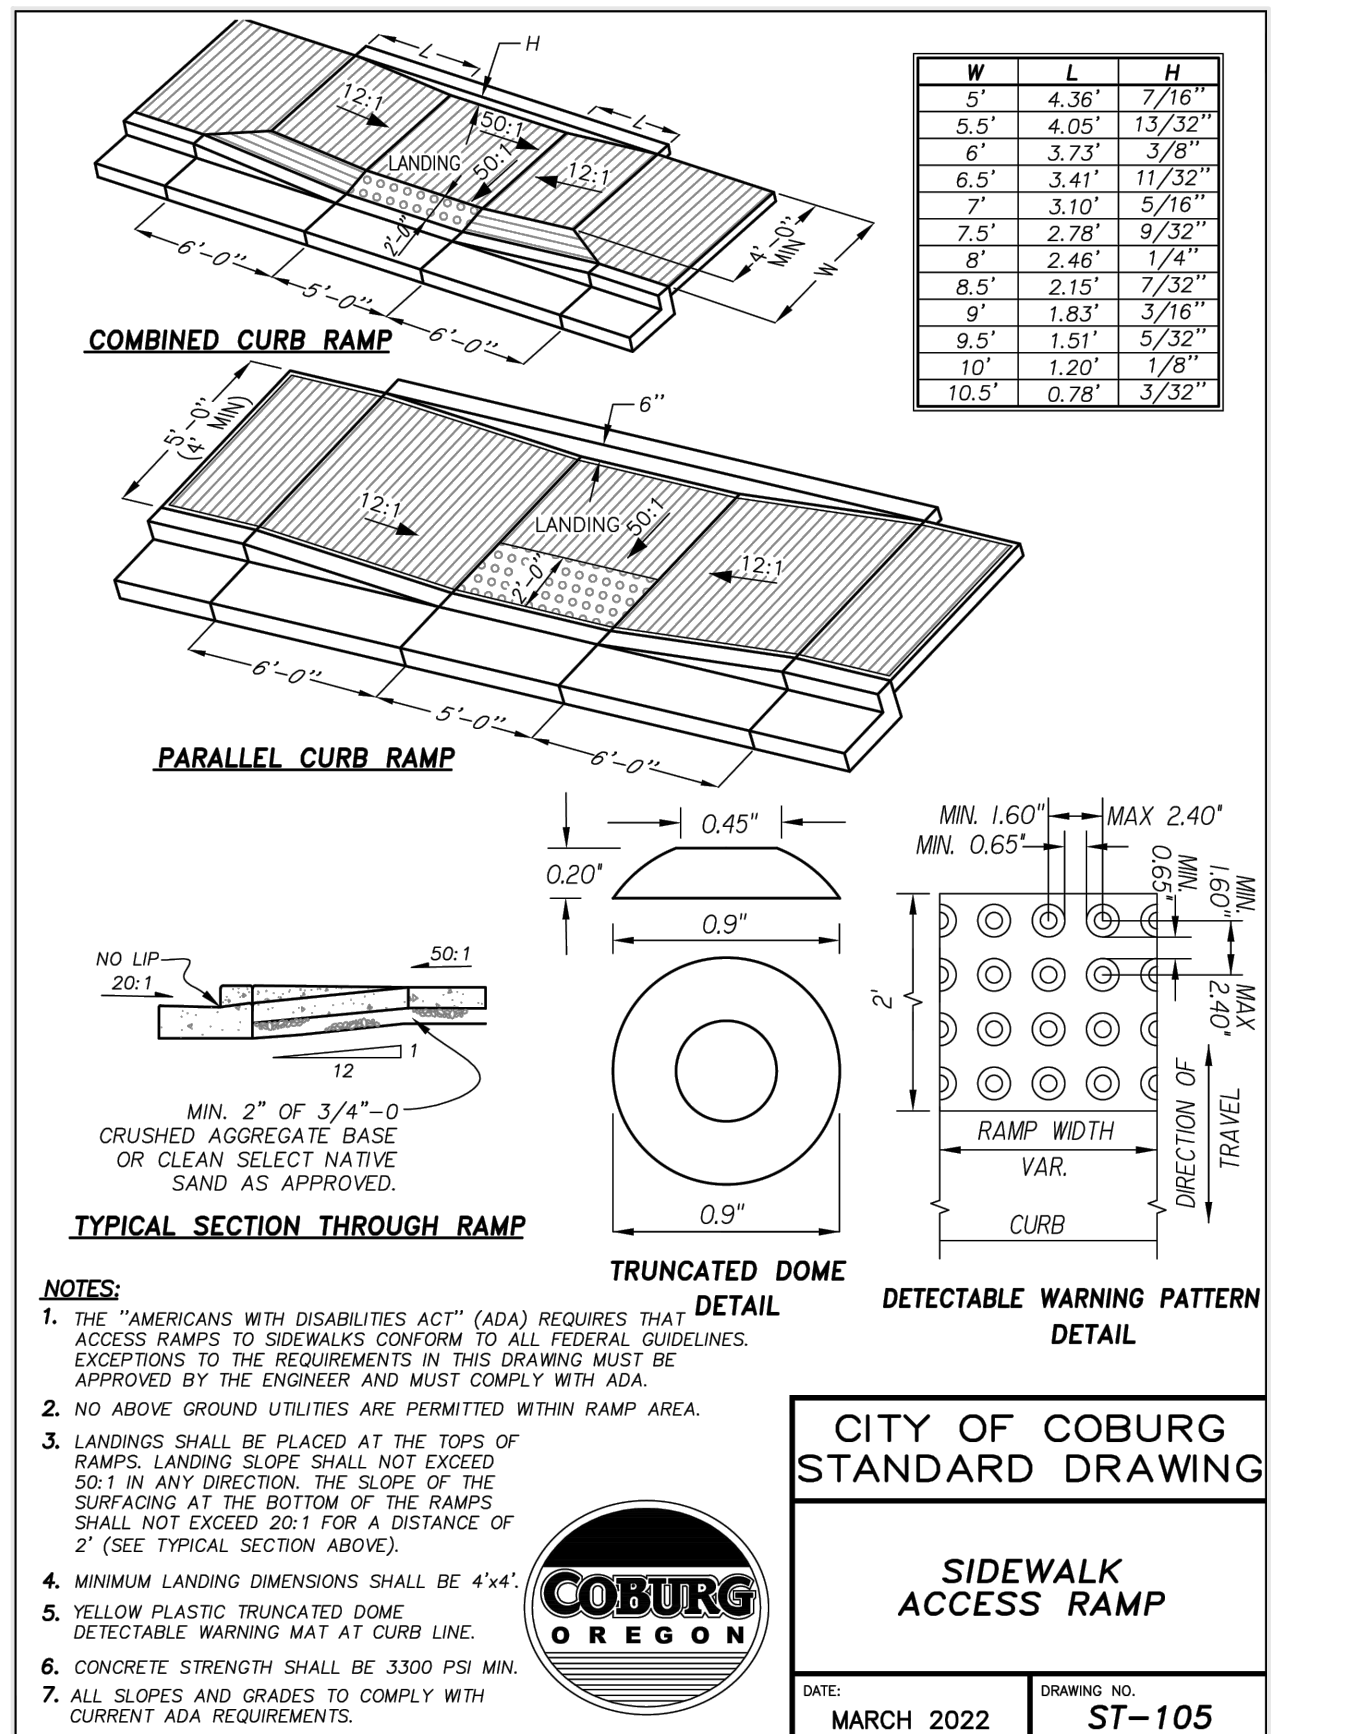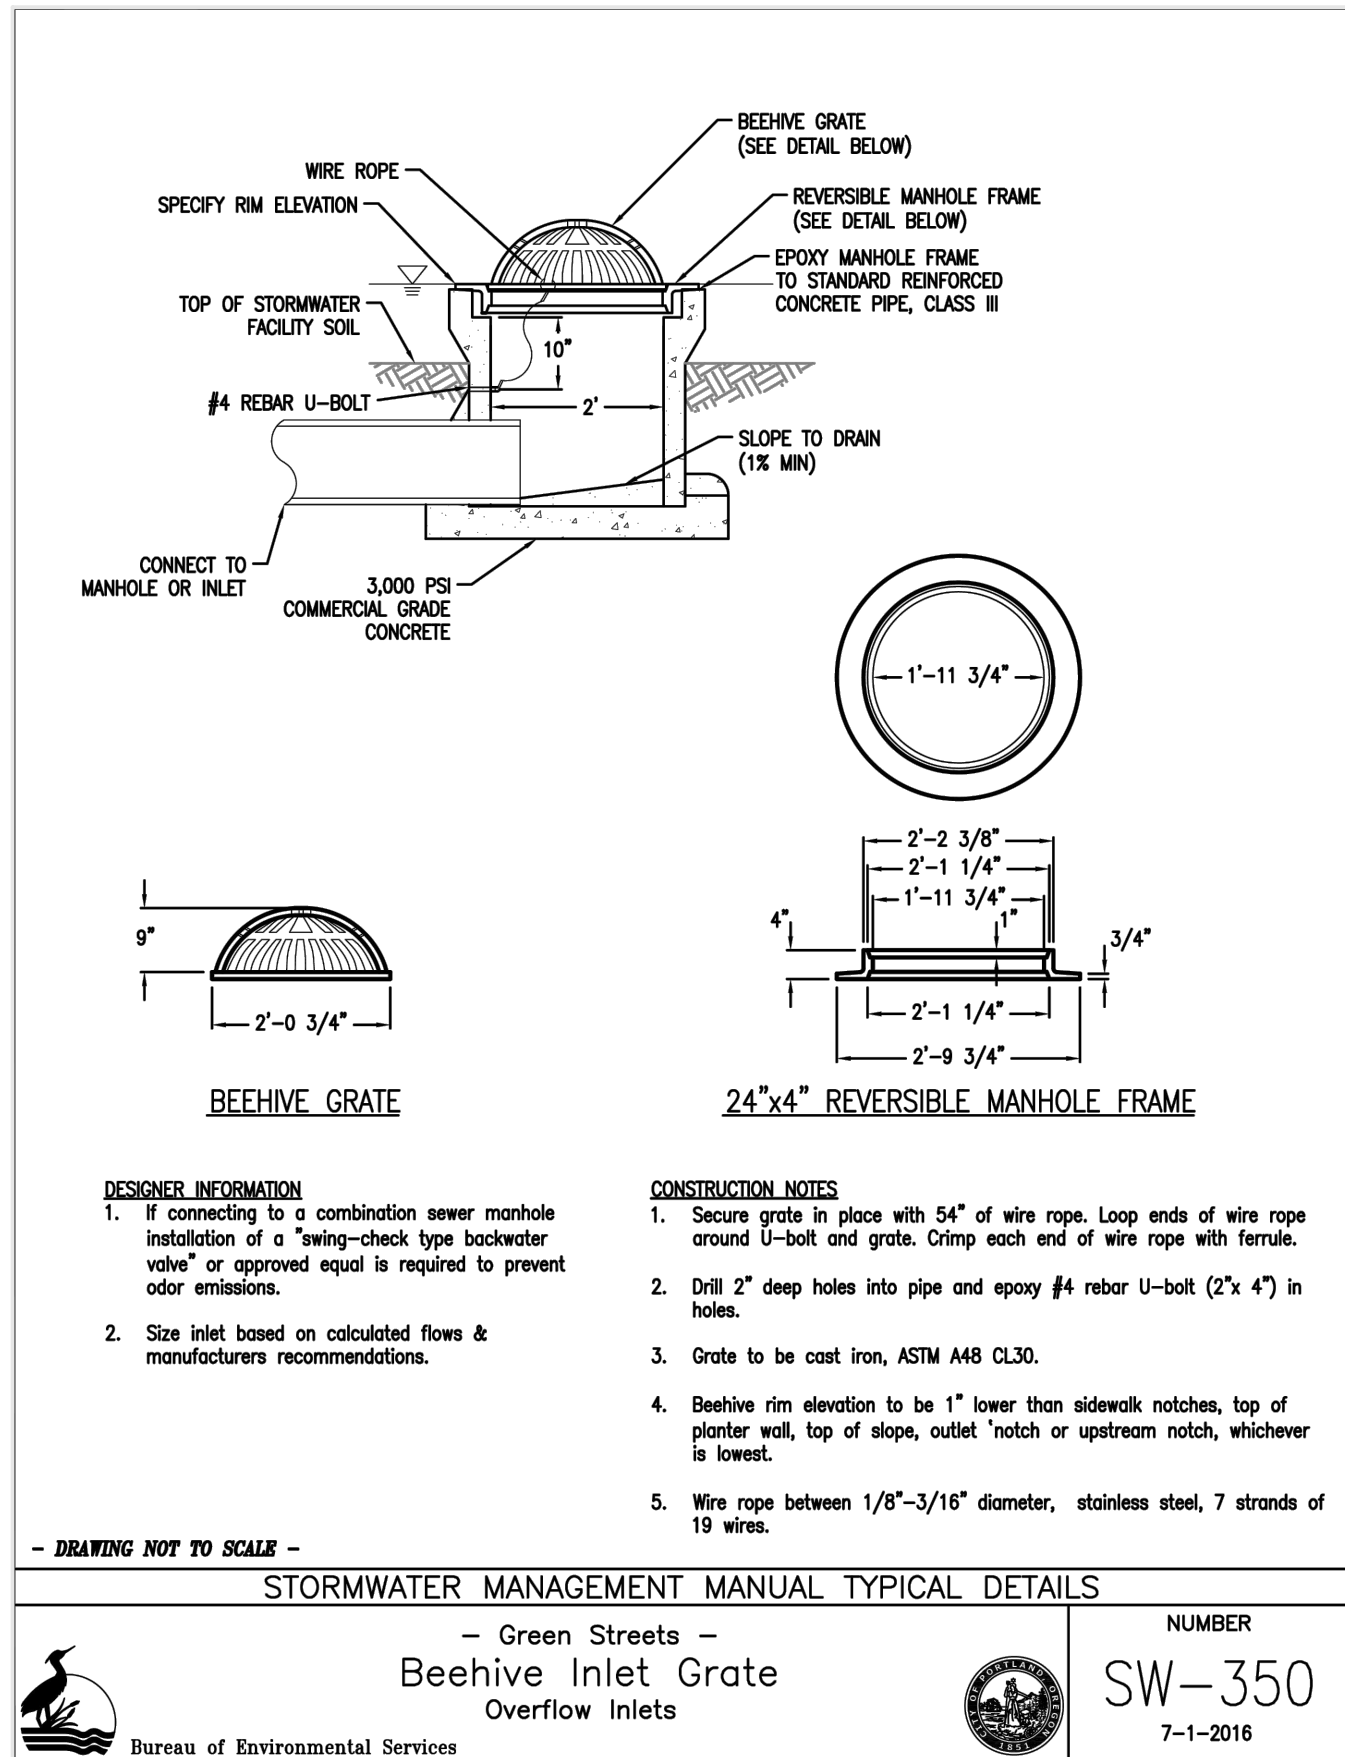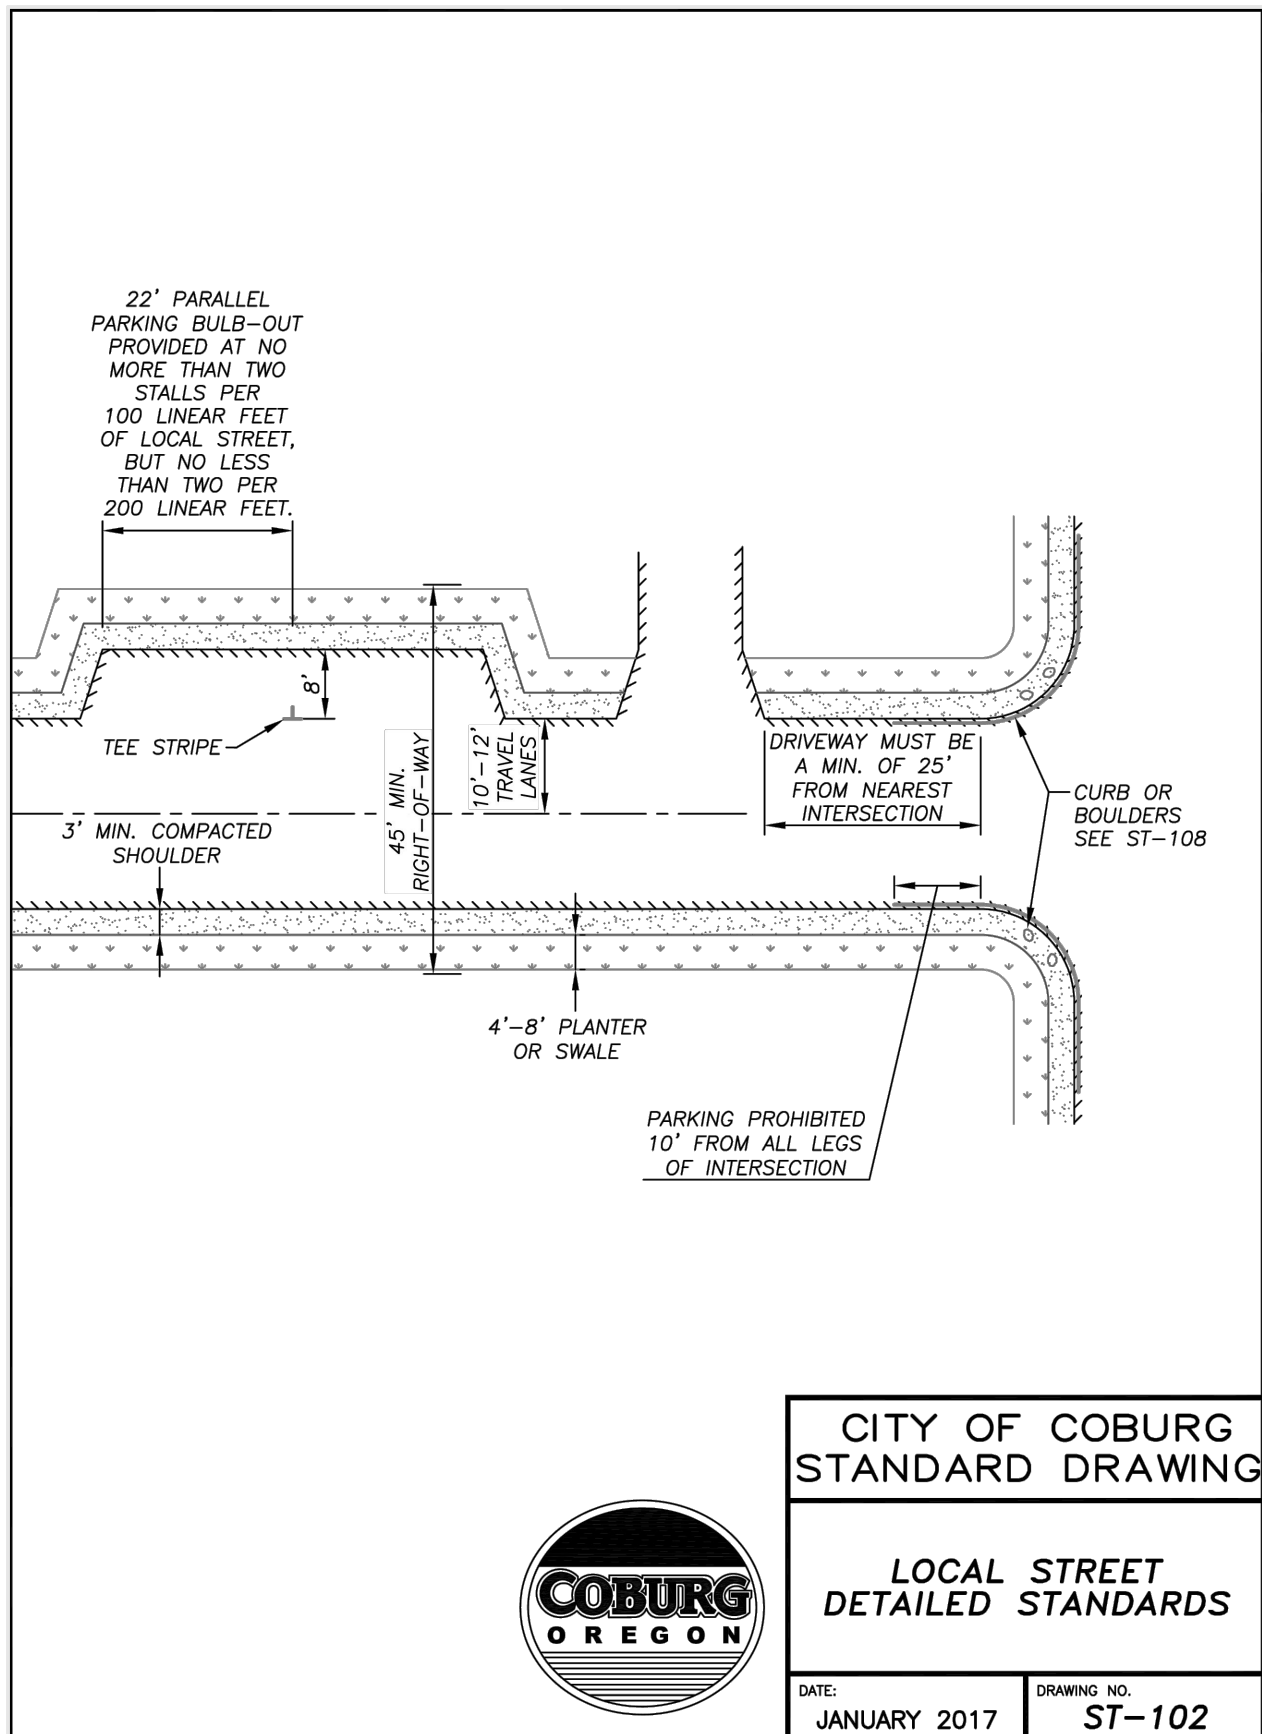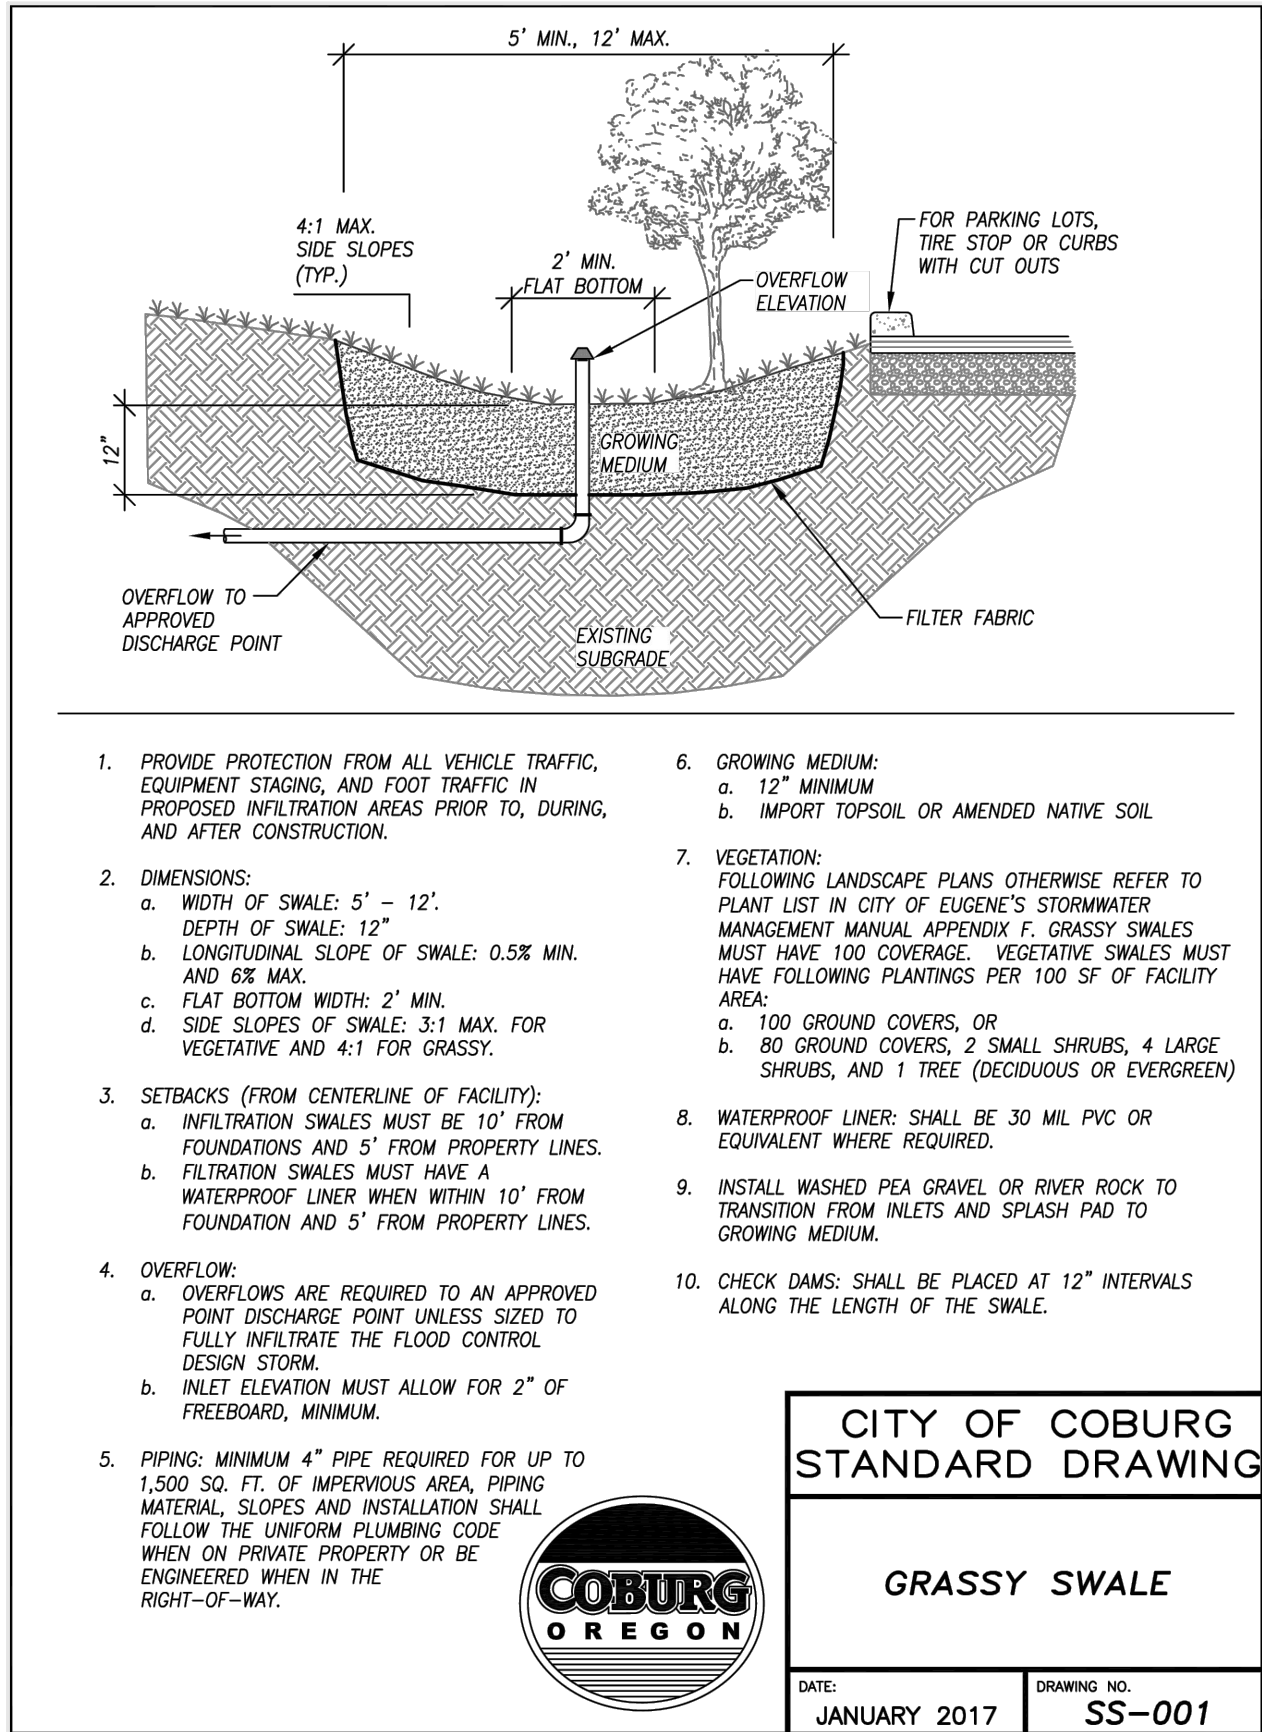

project title:

N. WILLAMETTE STREET PUBLIC IMPROVEMENTS
E. VAN DUYN STREET TO E. MACY ST.
CITY OF COBURG
91136 N. WILLAMETTE STREET
COBURG, OREGON


revisions:

date: June 12, 2023
drawn by: ZZ
designer: JLB
project no: 21-0048.3

CIVIL DETAILS

sheet:

C3

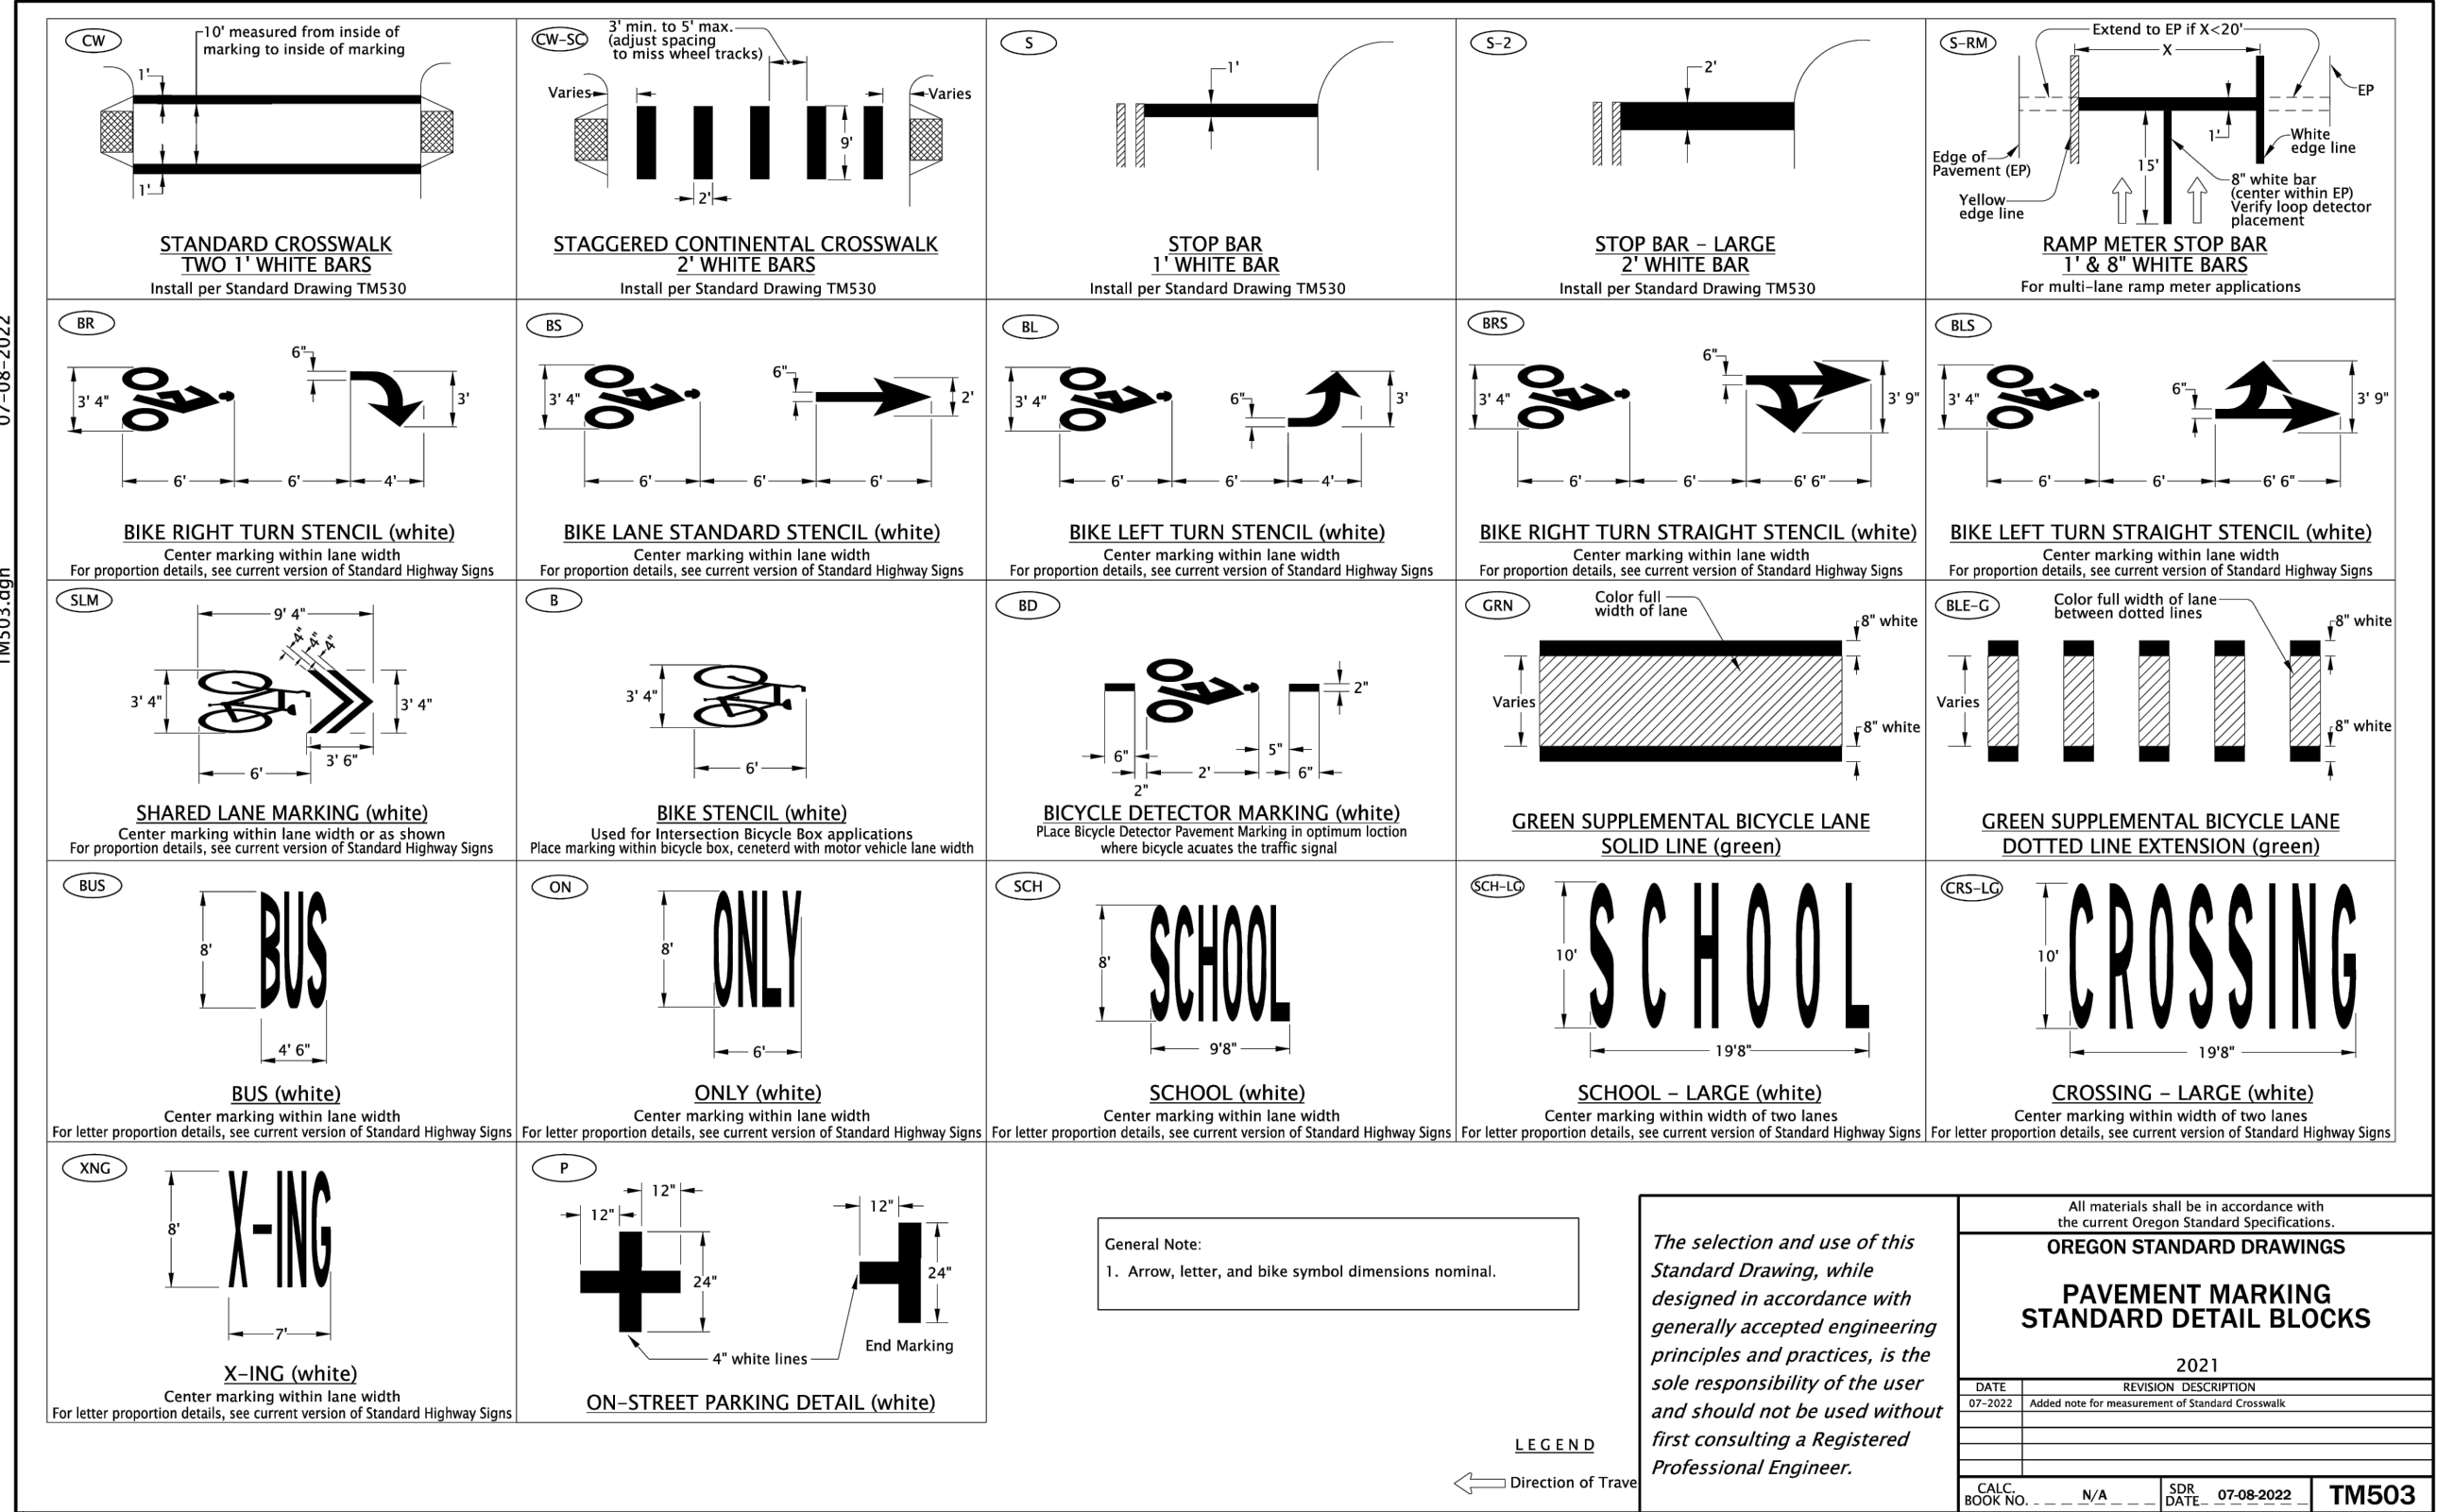

Effective Date: June 1, 2023 – November 30, 2023

project title:

N. WILLAMETTE STREET PUBLIC IMPROVEMENTS
E. VAN DUYN STREET TO E. MACY ST.
CITY OF COBURG
91136 N. WILLAMETTE STREET
COBURG, OREGON

revisions:

date: June 12, 2023
drawn by: ZZ
designer: JLL
project no: 21-0048.3

CIVIL
DETAILS

sheet:

C4