


**SARAH LANE  
TANK #1 AND #2  
BP #1, BP #2, AND BP #3**

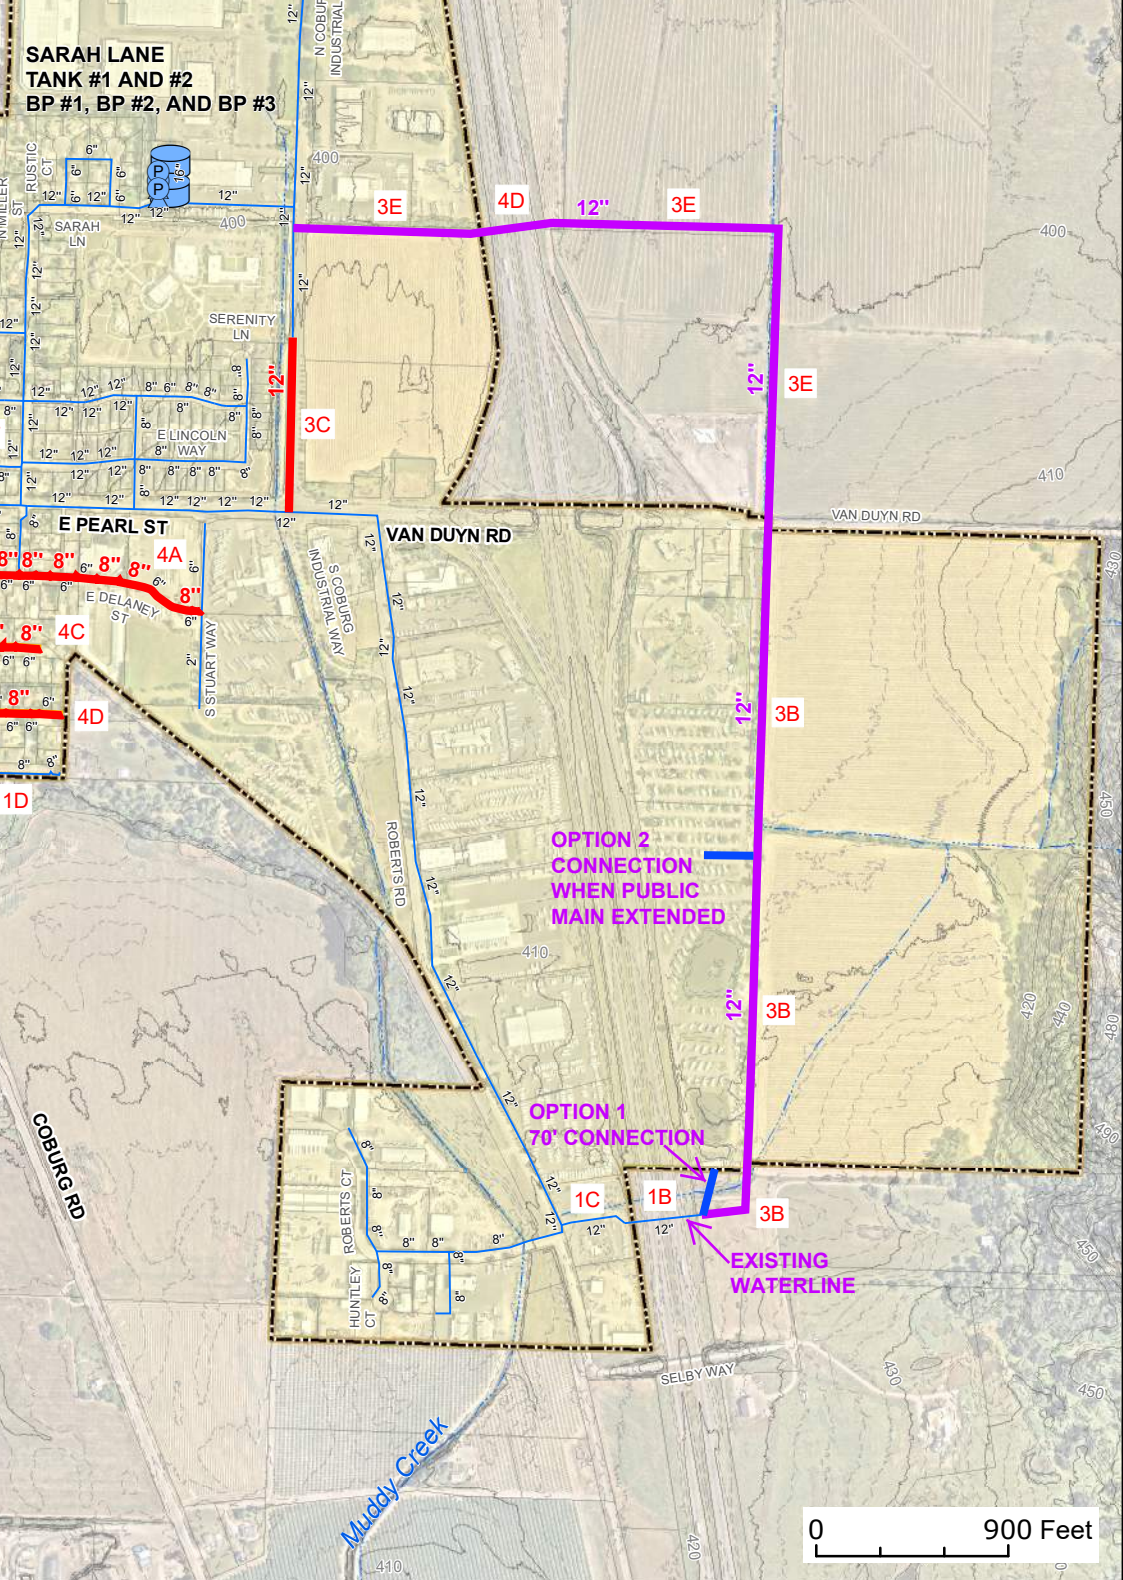

**OPTION 2  
CONNECTION  
WHEN PUBLIC  
MAIN EXTENDED**

**OPTION 1  
70" CONNECTION**

**EXISTING  
WATERLINE**

