




**Cohoctah Township Park**  
Development Project  
January 2025

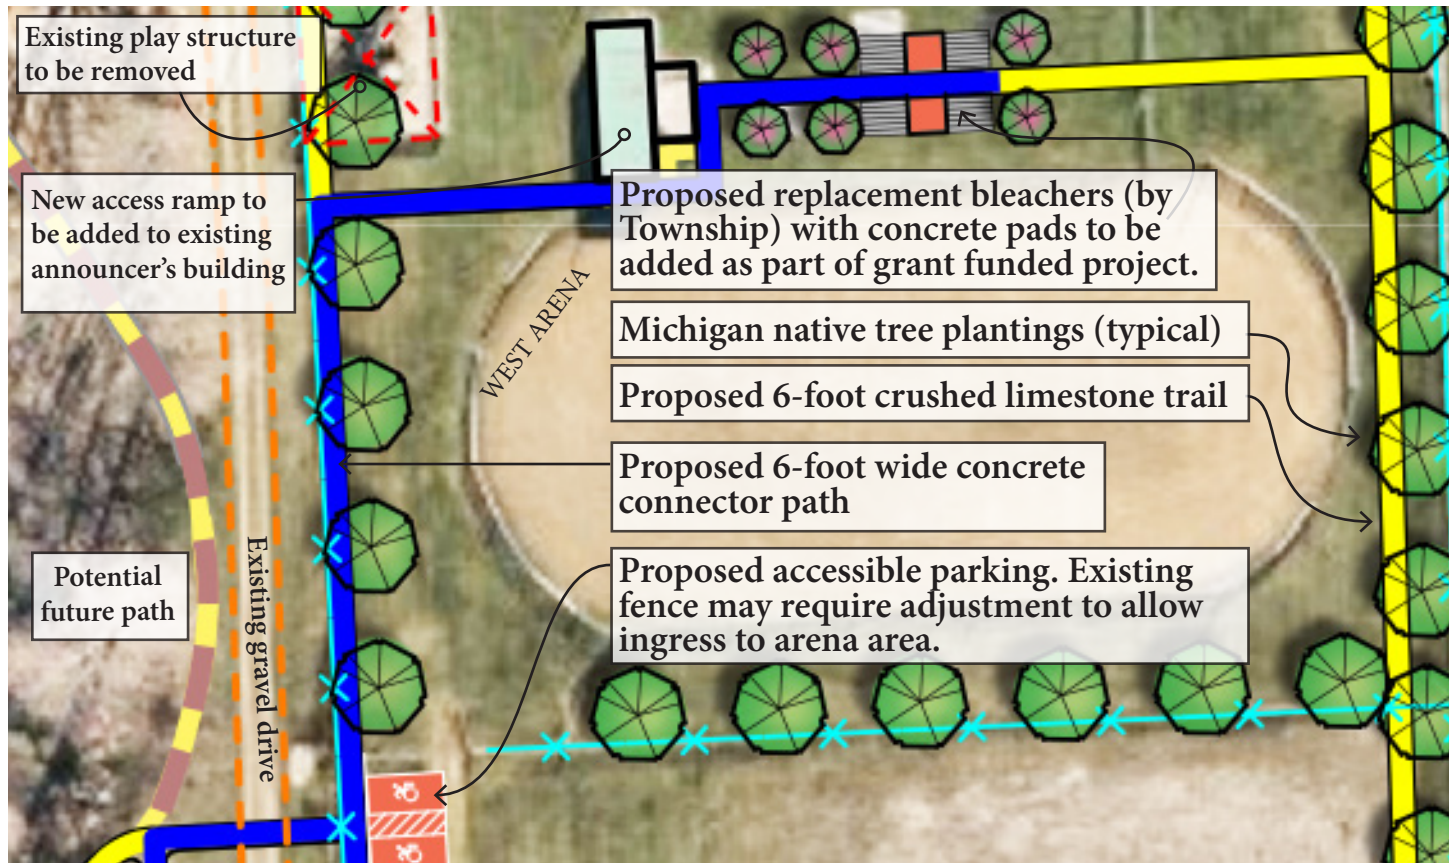

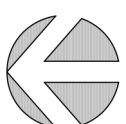

Top: Arena area detail. Bottom: Pickleball court / west parking area detail.

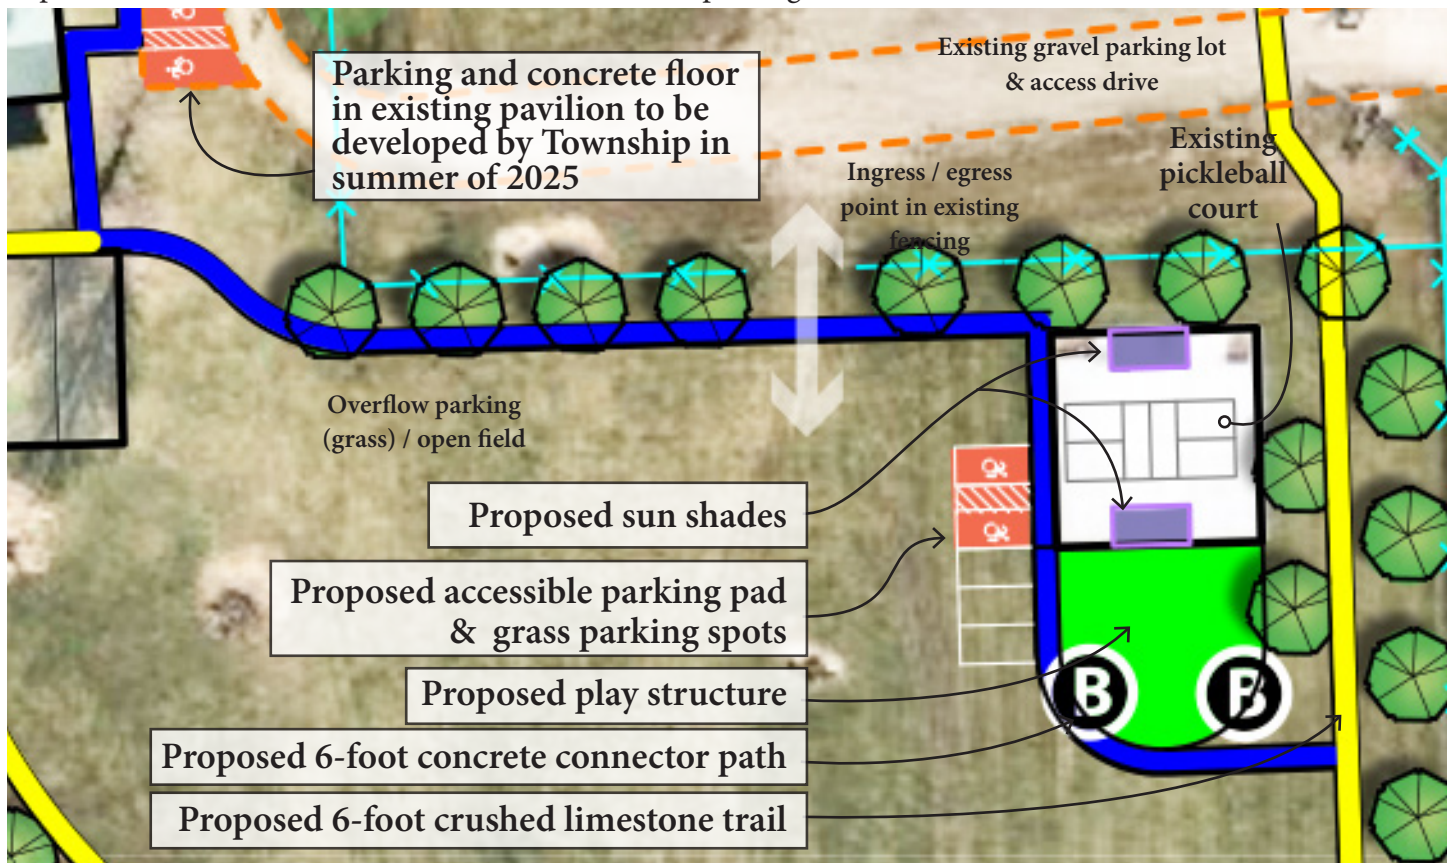


0 25 50 100 feet

- Proposed asphalt path
- Proposed limestone path
- - - Proposed future path
- x Existing fence
- B Proposed bench


## Cohoctah Township Park

### Development Project - Details

February 2025

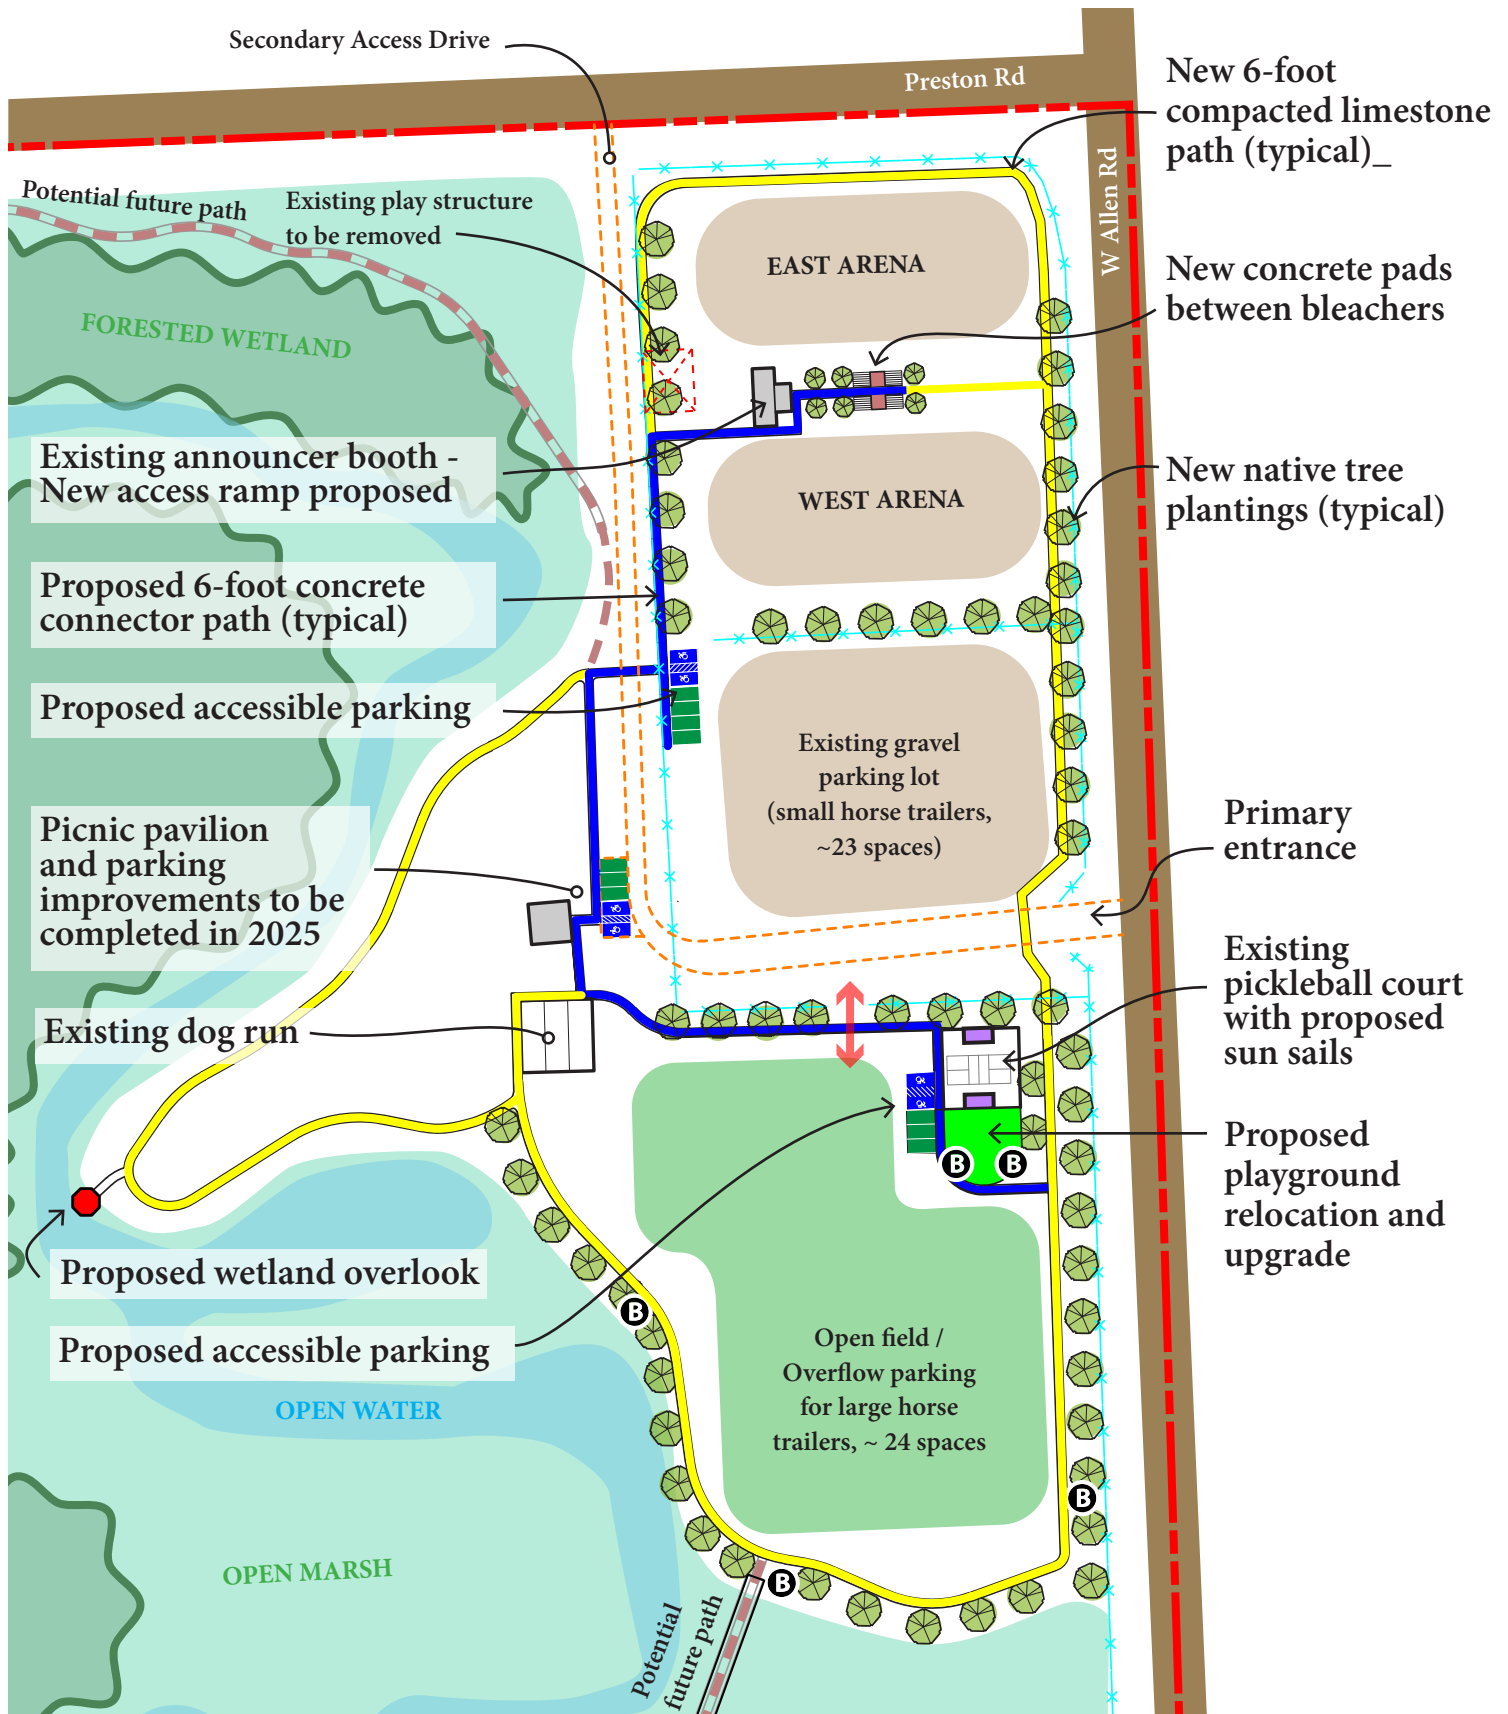

- Site boundary
- Proposed asphalt path
- Proposed limestone path
- Proposed future path
- Existing fence
- ⓑ Proposed bench

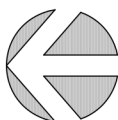

## Cohoctah Township Park Development Project

### Project Area Detail

February 2025