


File: V:\24.034 Columbus Firemens Park\CAD\LW.dwg Layout: C100 User: Blake Plotted: Apr 23, 2025 - 5:26pm



LEGEND

- 1 Ex. Parking Lot
- 2 Ex. Shelter
- 3 Ex. Restrooms
- 4 Ex. Aquatic Center
- 5 Ex. Boy Scout Cabin
- 6 Ex. Memorial Area
- 7 Prop. Playground Expansion
- 8 Prop. Beer Garden Area
- 9 Prop. Pathway System
- 10 Prop. Sidewalk Connection
- 11 Prop. Pickleball Courts
- 12 Prop. Diamond Renovation
- 13 Prop Parking Improvement
- 14 Prop. Event Lawn
- 15 Prop. Stage/Shelter
- 16 New Bridge
- 17 New Creek Channel

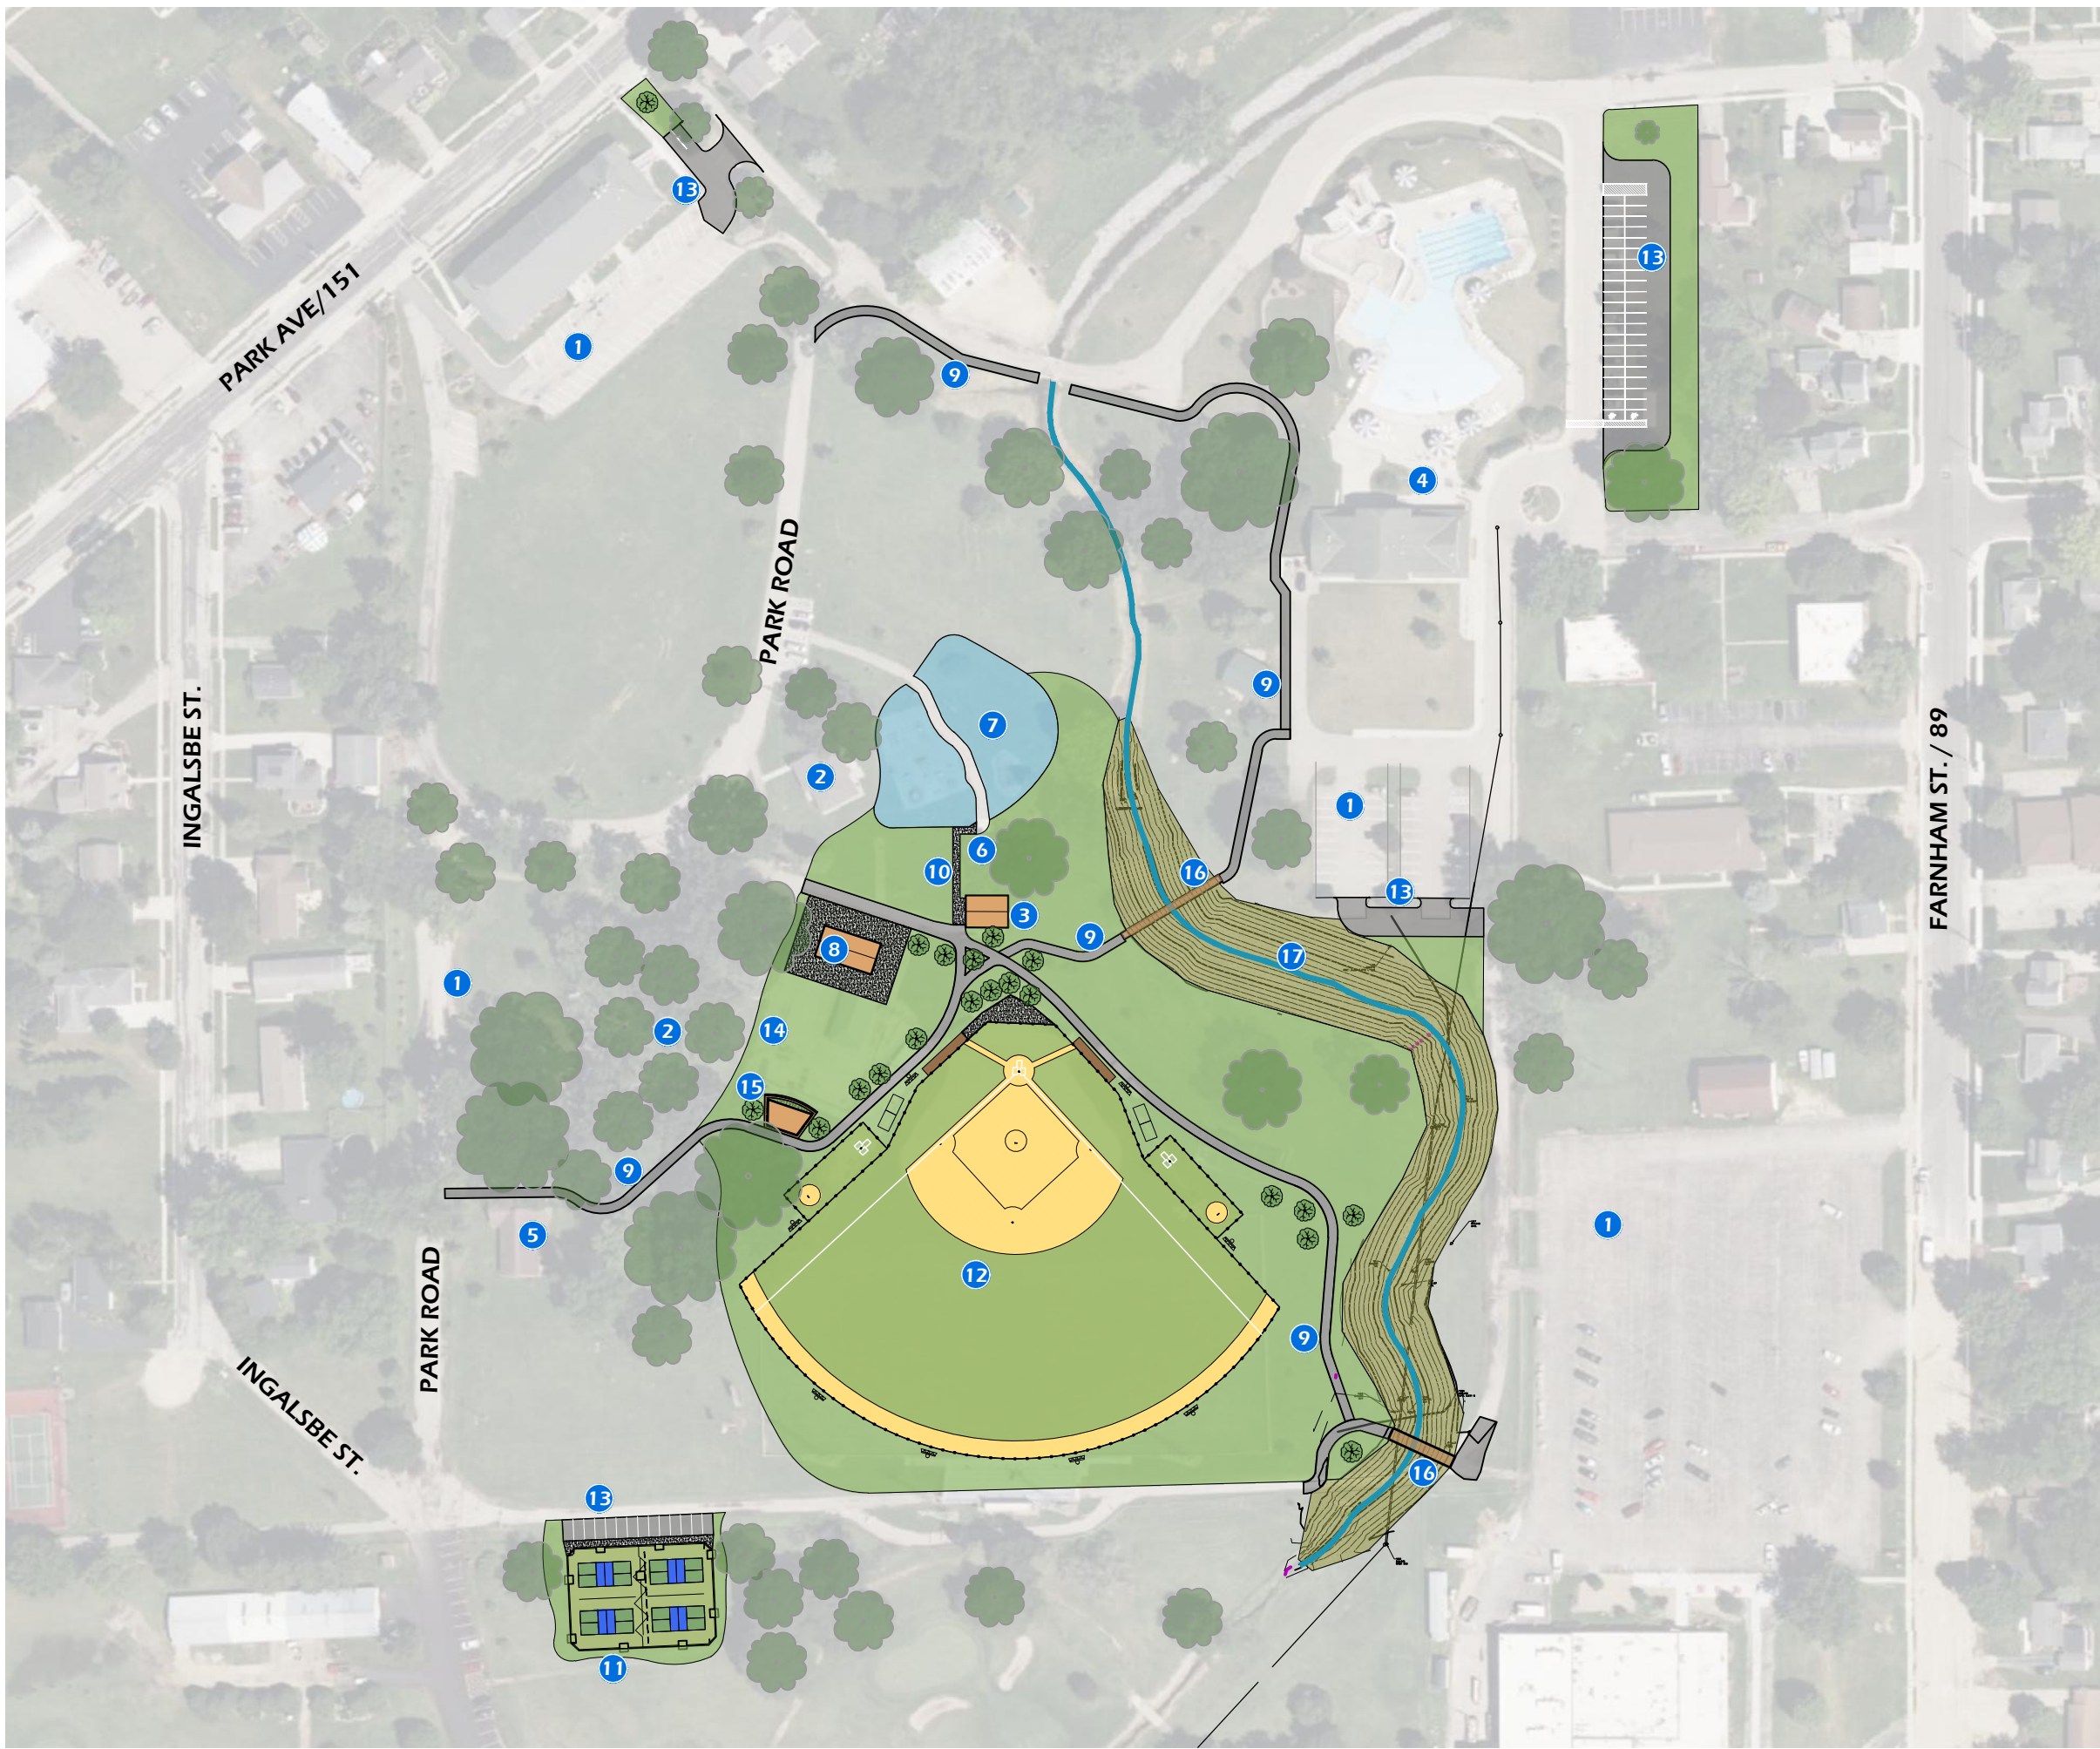