




PROPOSED GENERAL AVIATION TERMINAL BUILDING COLUMBUS, GEORGIA



C:\HCC\Holt Consulting Company\Aviation - Georgia\CSC_Columbus Airport\GA0308-29_D_D_FBO-HangarDev\1_Admin\1a_Scoping\CSG-FBO-Exh-jon.dwg Plotted on: Dec 30, 2024 - 10:54am by kledford

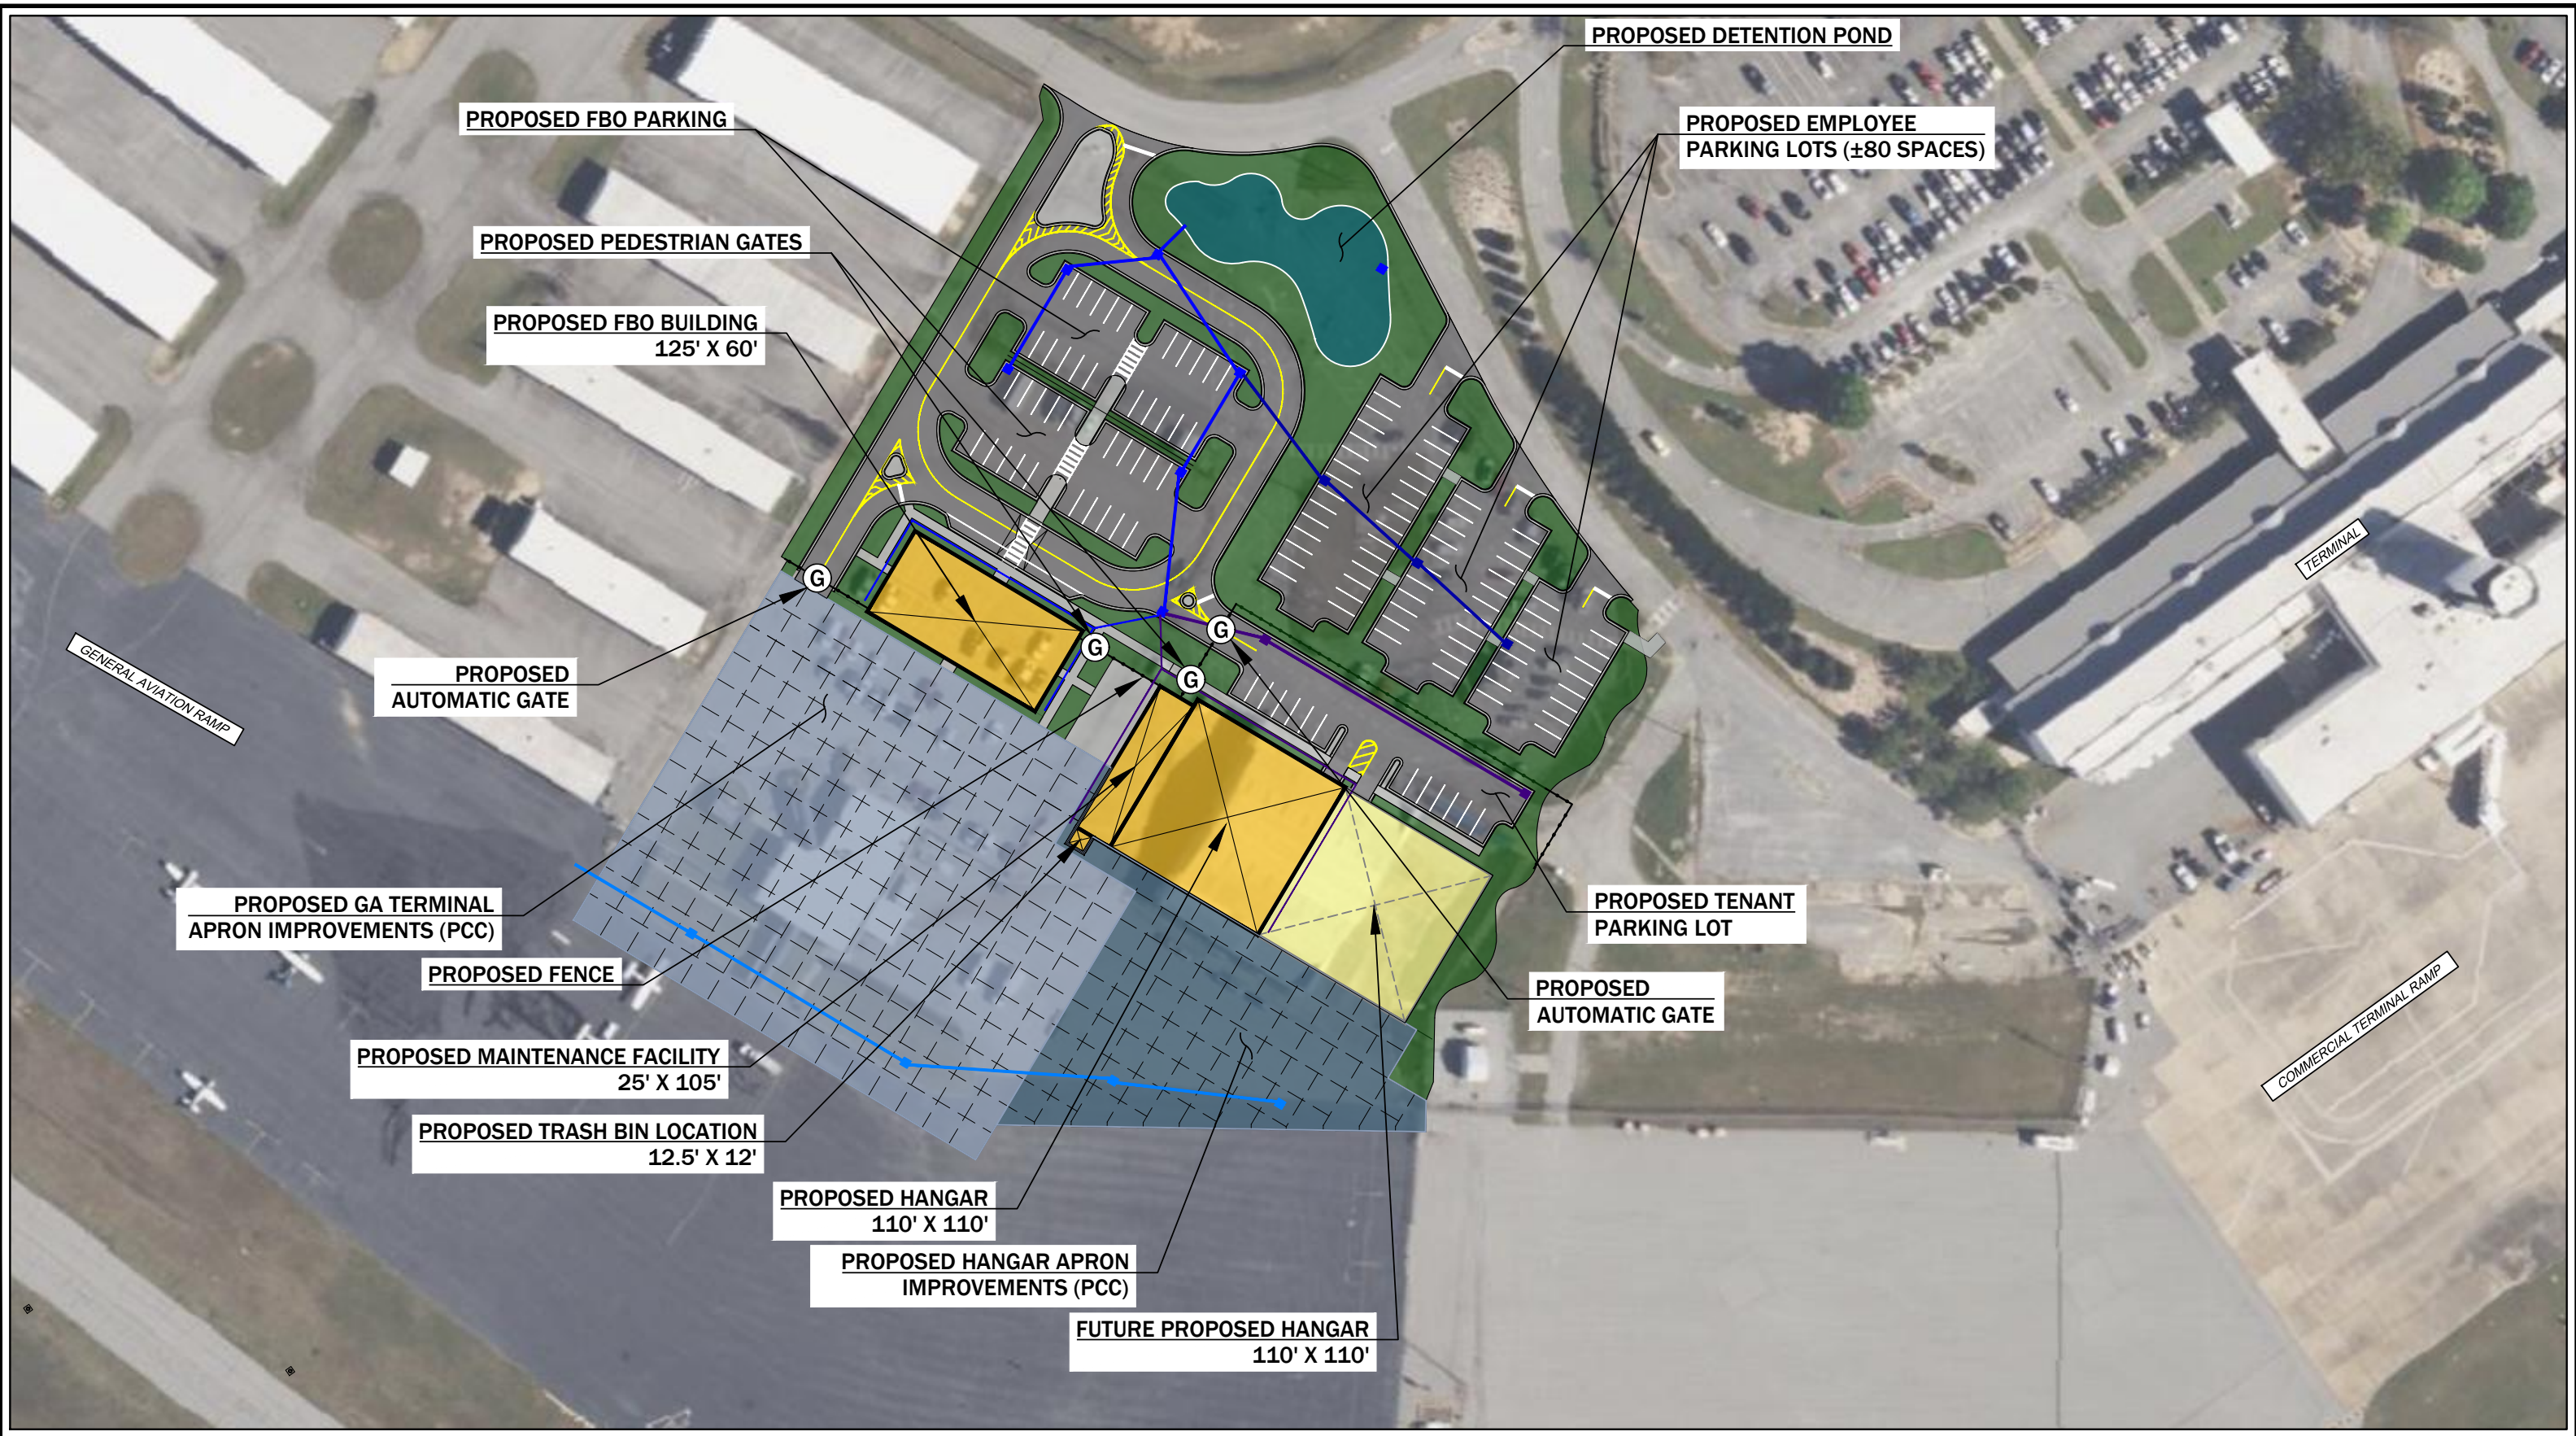



1 FIRST FLOOR PLAN
P1.0 1/8" = 1'-0"

- OCCUPANCY**
- CIRCULATION/WAITING
 - STORAGE
 - LINEMAN
 - TICKETING/CHECK-IN
 - PILOTS AREA
 - RESTAURANT/KITCHEN
 - LARGE MEETING ROOM
 - BALCONY
 - ADMIN SUITE

PROPOSED GENERAL AVIATION TERMINAL BUILDING
COLUMBUS, GEORGIA



1 SECOND FLOOR PLAN
P1.1 1/8" = 1'-0"

OCCUPANCY

- CIRCULATION/WAITING
- STORAGE
- LINEMAN
- TICKETING/CHECK-IN
- PILOTS AREA
- RESTAURANT/KITCHEN
- LARGE MEETING ROOM
- BALCONY
- ADMIN SUITE