


EXISTING PARKING COUNT:
 REGULAR PARKING SPOTS - 394 SPACES
 HANDICAP PARKING SPOTS - 19 SPACES
 TOTAL PARKING SPOTS - 413 SPACES

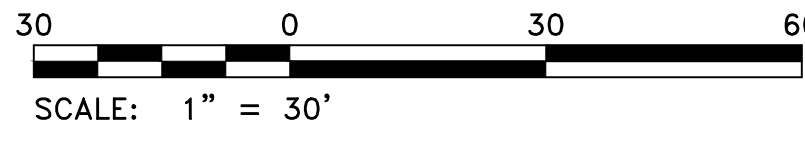

THE SKETCH SHOWN IS CONCEPTUAL IN NATURE AND IS SIMPLY BASED ON THE LIMITED INFORMATION PROVIDED. CERTAIN LAND CHARACTERISTICS SUCH AS ROCK, TOPOGRAPHY, WETLANDS, STATE WATERS, AVAILABLE UTILITIES AND NATURAL DRAINAGE PATTERNS WILL CERTAINLY IMPACT THE FINAL DESIGN.

PROPOSED NEW R-O-W LINE FOR FRIST COURT

CURRENT LIMITS OF FRIST COURT

PROPOSED GRASS ISLAND TO REMAIN

PROPOSED TURNAROUND WITH DIMENSIONS

PRELIMINARY FOR REVIEW ONLY

GSWCC# 53175
 MMA# 2023042
 DATE: 05/23/23
 SCALE: 1" = 30'

SHEET No.
C