


O:\2021\21-7999 SP ARCHITECT - PATEL RESIDENCE\21-7999V_EX02 - 8714 CREEKRISE.DWG 8/12/2021 2:54 PM

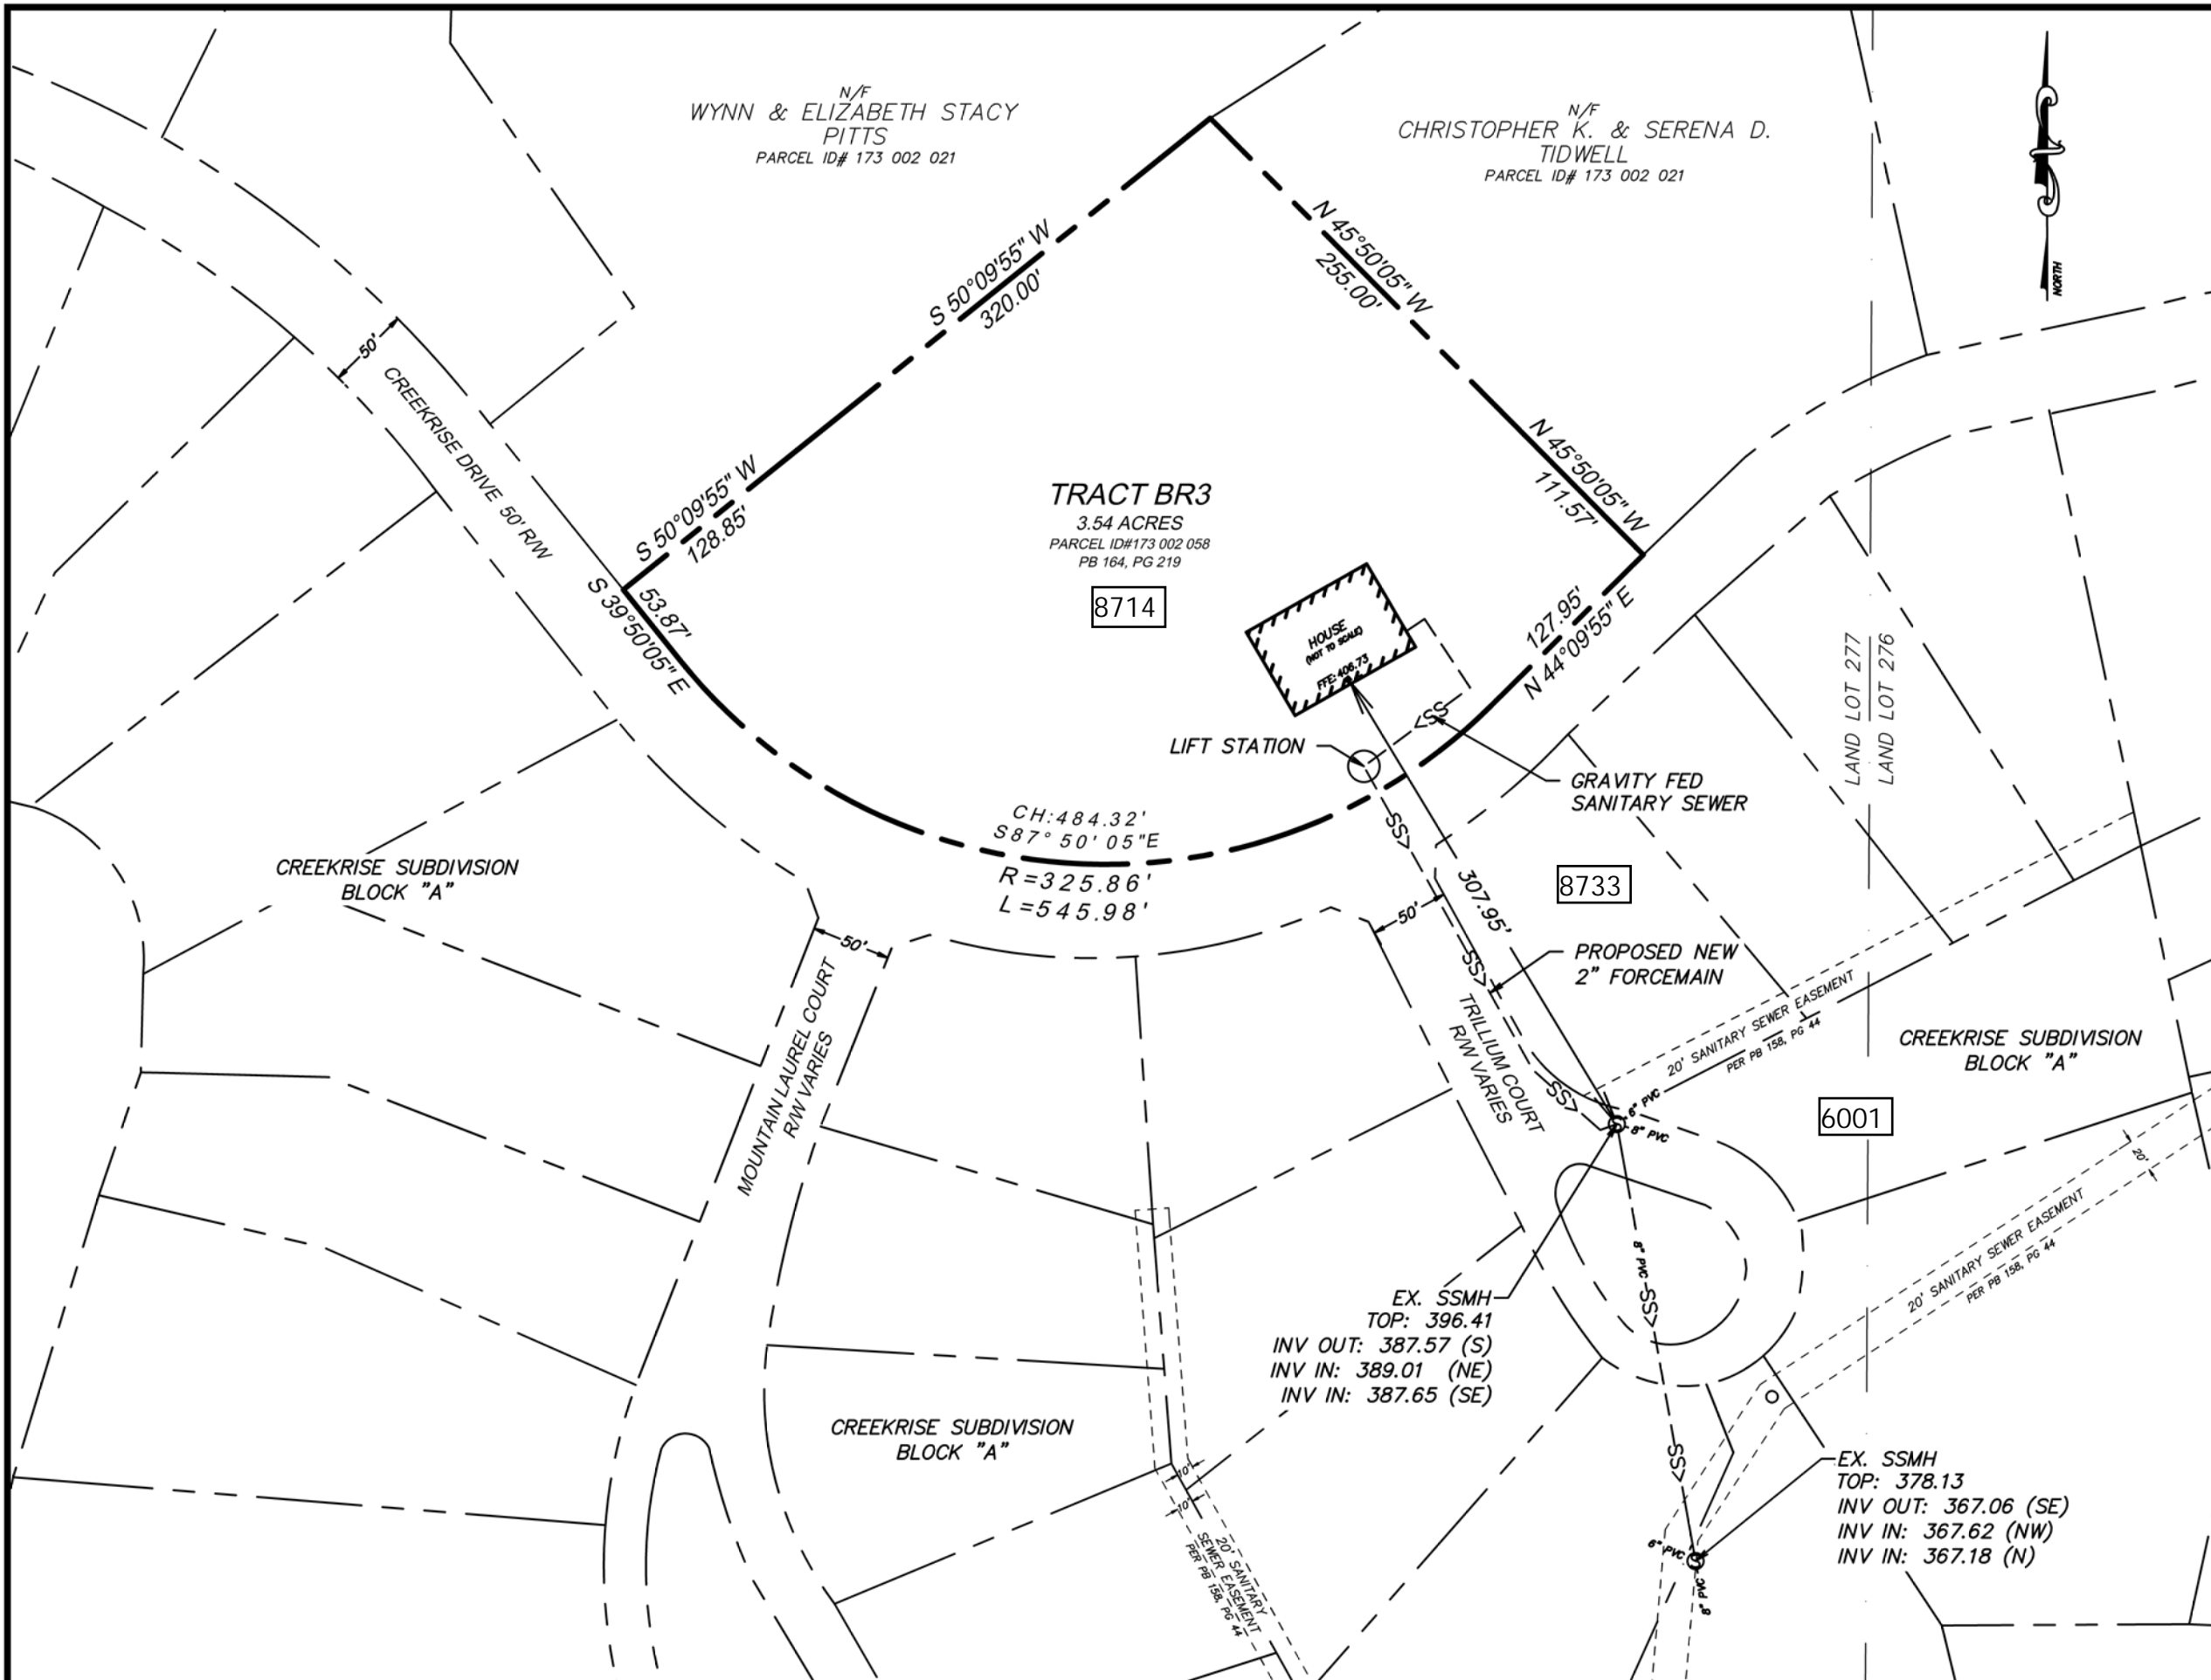

EMC ENGINEERING SERVICES, INC.
 3575 Macon Rd.
 Suite 15
 Columbus, GA 31907
 Ph: (706) 565-5985
 Fax: (706) 565-5983
 columbus@emc-eng.com
 www.emc-eng.com

ALBANY • ATLANTA • AUGUSTA • BRUNSWICK
 COLUMBUS • SAVANNAH • STATESBORO
 THOMASTON • VALDOSTA • WARNER ROBINS

EXHIBIT

8714 CREEKRISE DRIVE

LYING IN LAND LOT 277, 19TH DISTRICT
 MUSCOGEE COUNTY, COLUMBUS, GEORGIA

Prepared for:
PATEL



PROJECT NO.:	21-7999
DRAWN BY:	SBM
DESIGNED BY:	N/A
SURVEYED BY:	N/A
SURVEY DATE:	N/A
CHECKED BY:	CEB
SCALE:	1" = 100'
DATE:	08/12/2021

SHEET

1

OF 1