



# Exhibit A

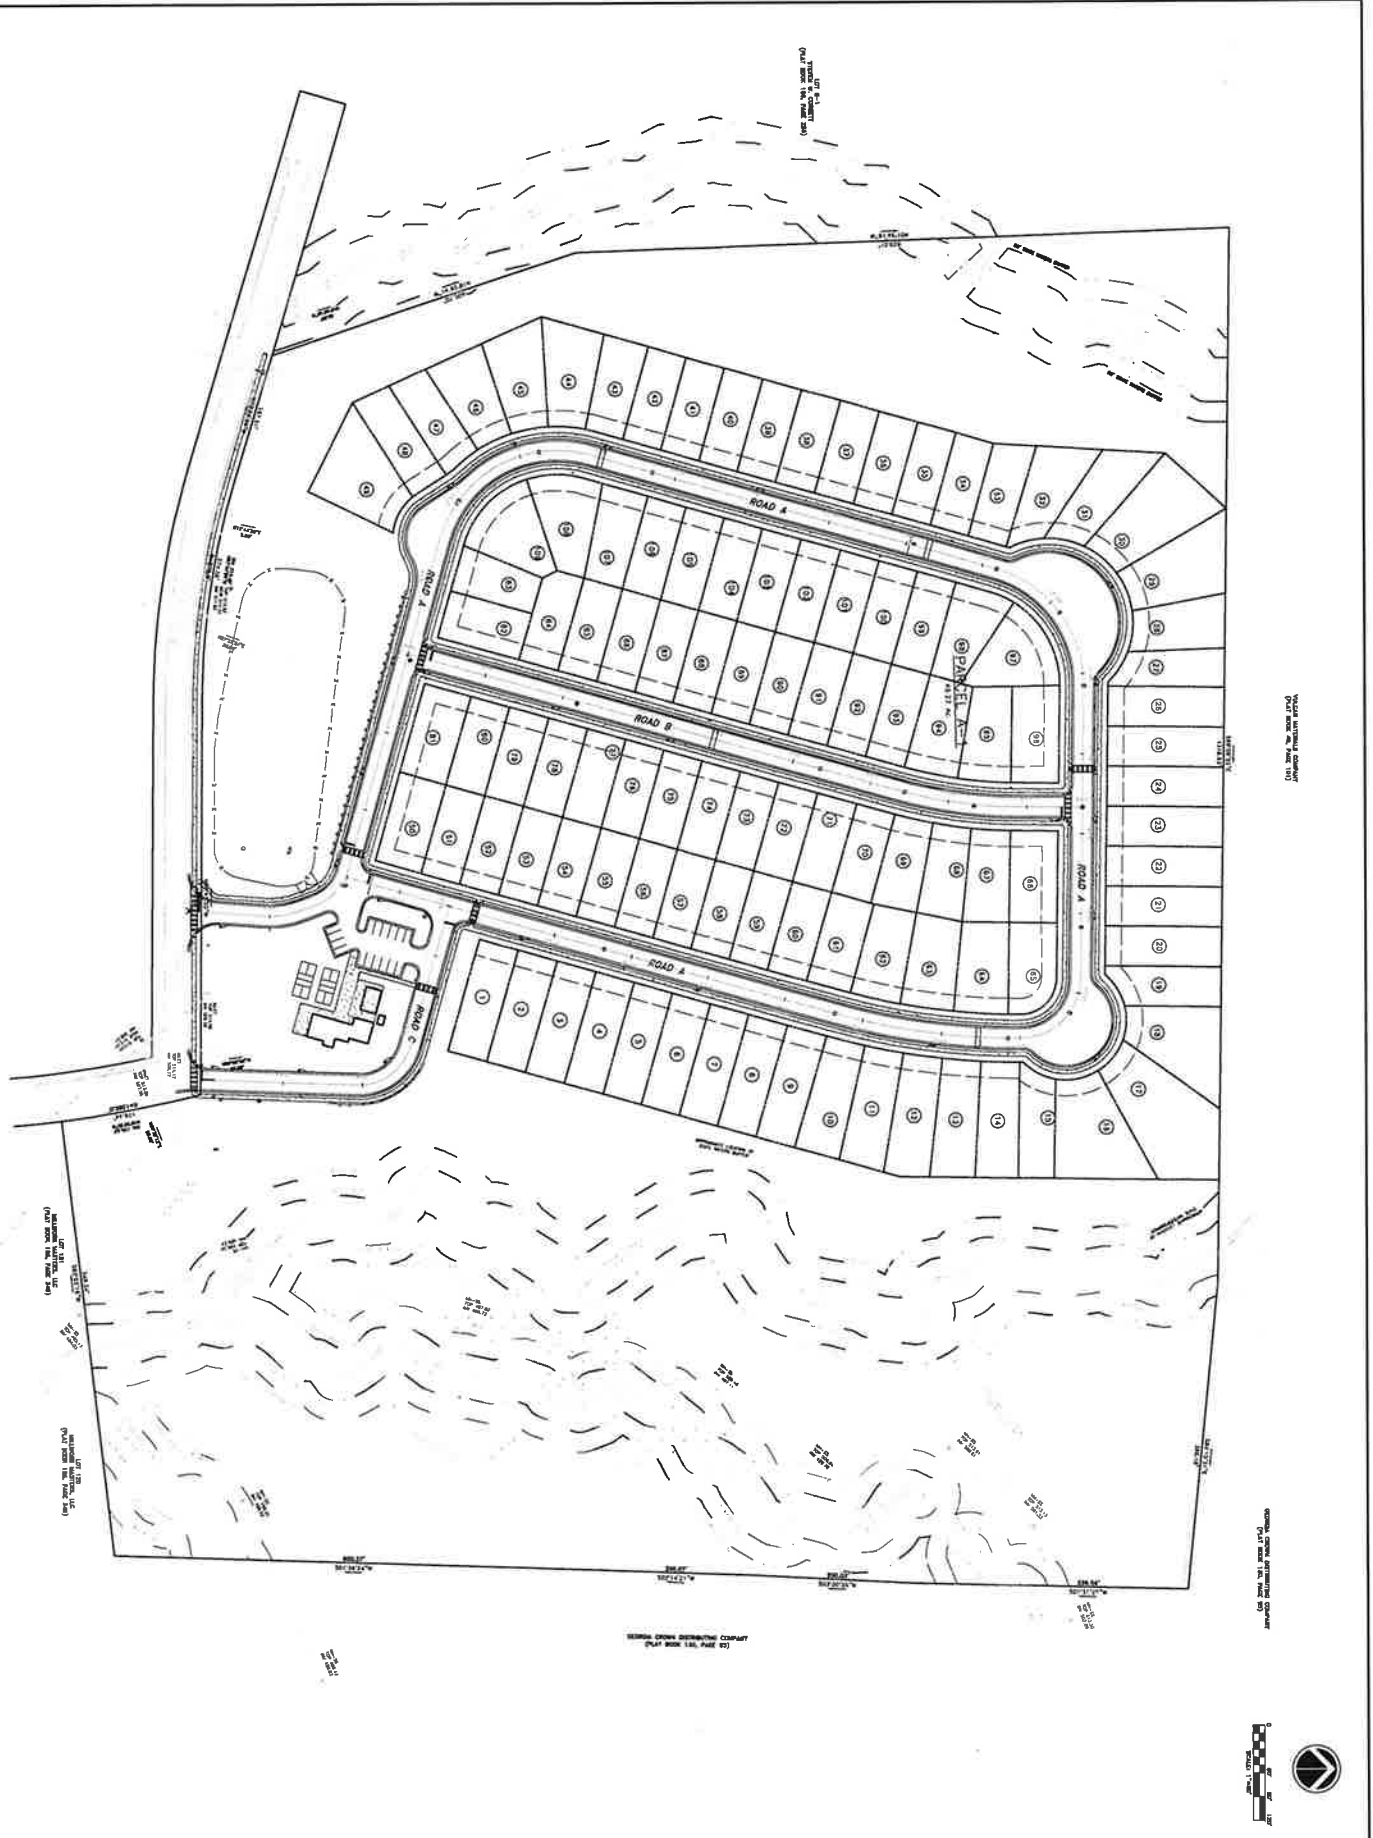





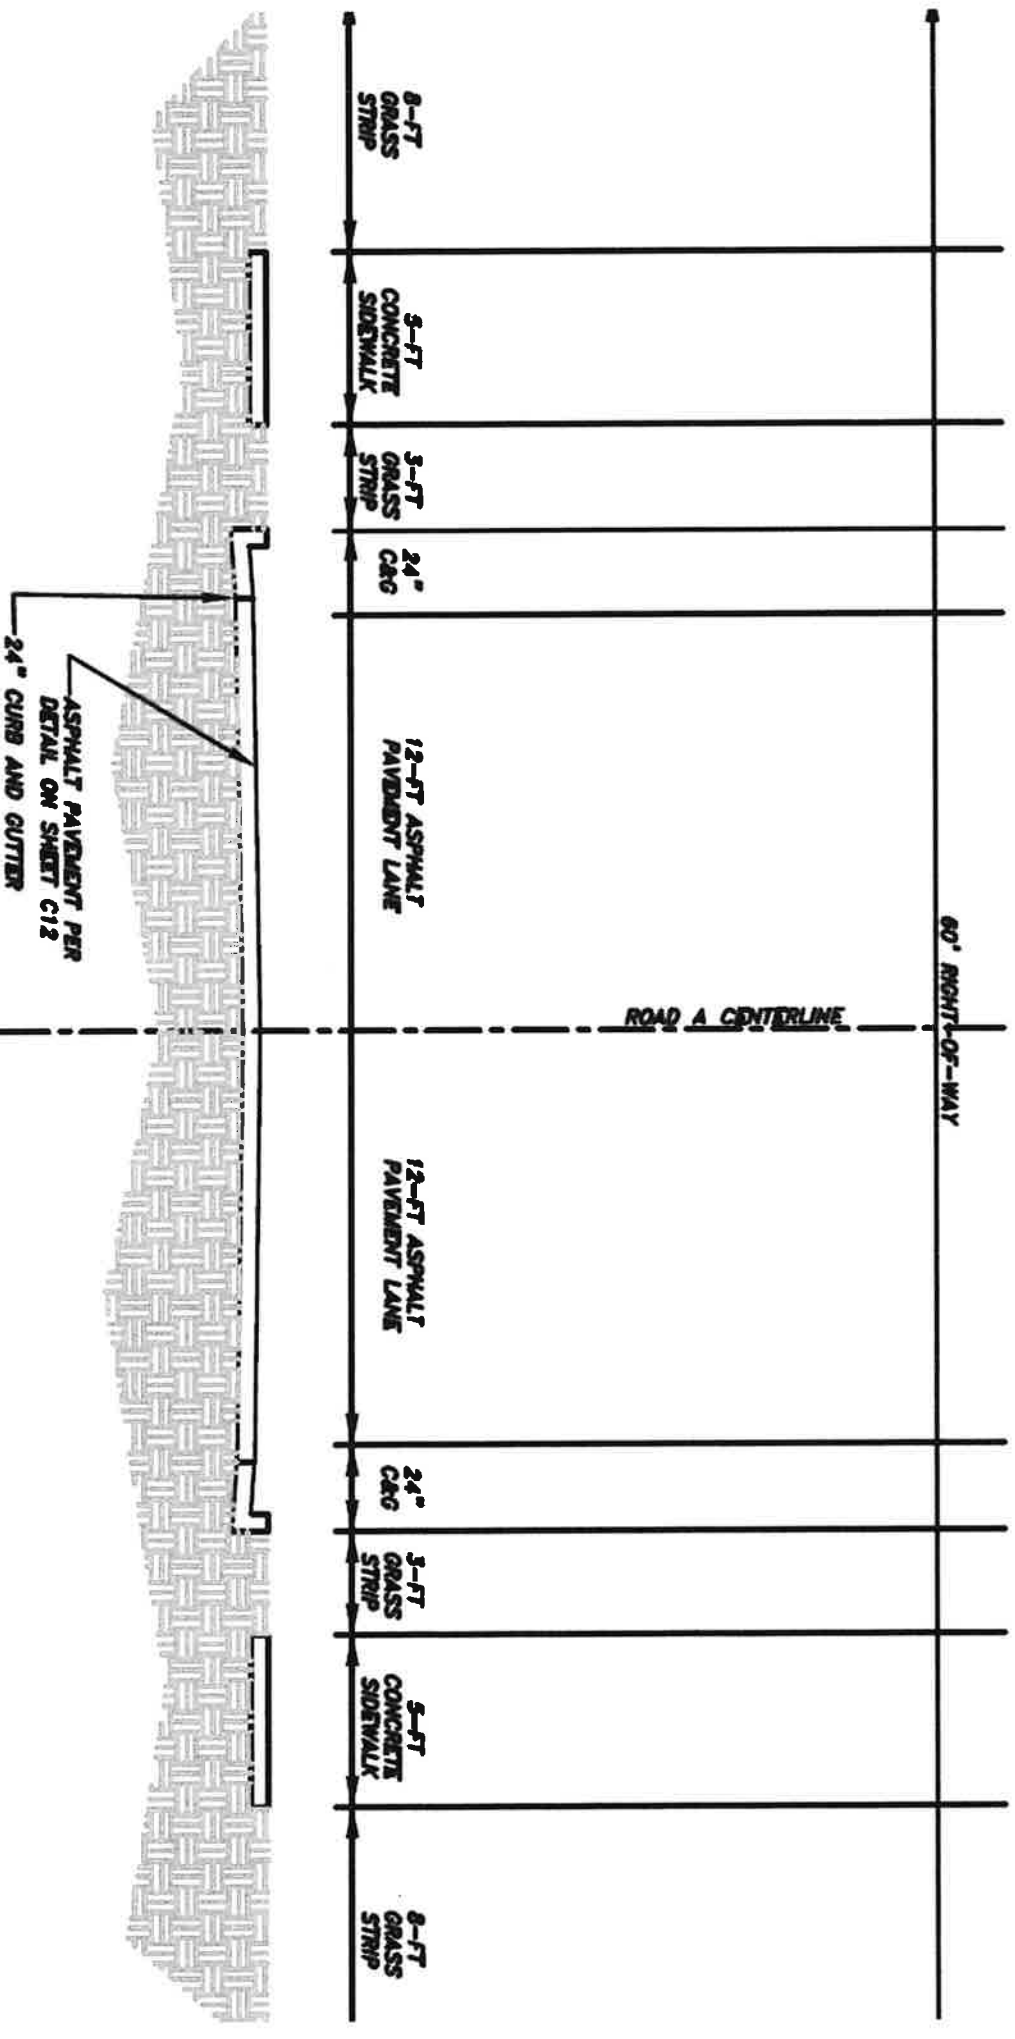

# TYPICAL ROAD CROSS-SECTION

## (60-FT ROW - PRIVATE ROADWAY)