


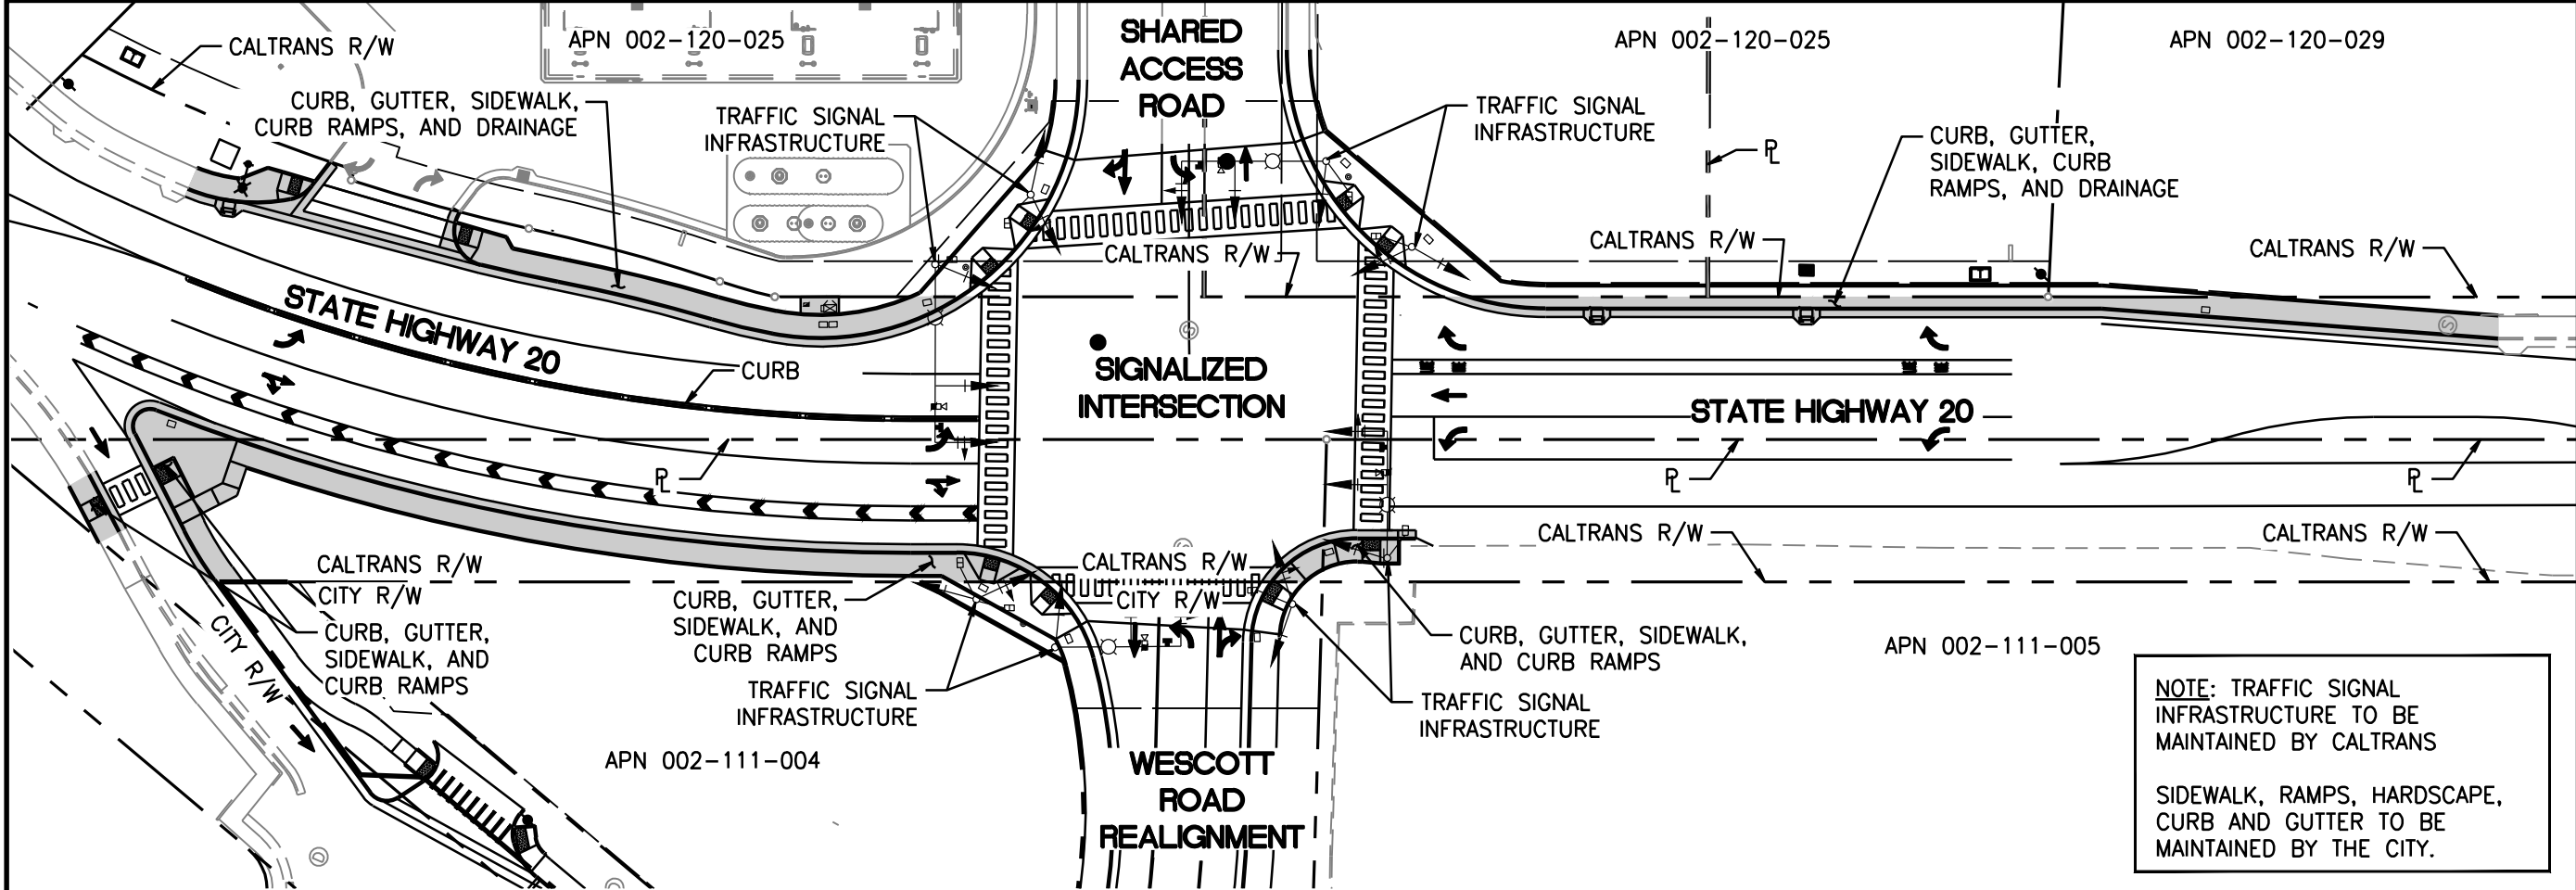

NOTE: TRAFFIC SIGNAL INFRASTRUCTURE TO BE MAINTAINED BY CALTRANS

SIDEWALK, RAMPS, HARDSCAPE, CURB AND GUTTER TO BE MAINTAINED BY THE CITY.



VICINITY MAP
N.T.S

PLAN VIEW


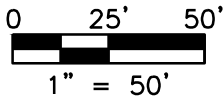


EXHIBIT A
PAGE 4



LEGEND

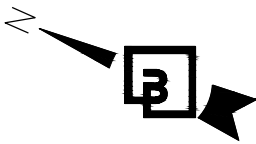

R/W


TO BE MAINTAINED BY THE CITY OF COLUSA AT THE CITY OF COLUSA'S EXPENSE

APN

RIGHT-OF-WAY

P


ASSESSOR'S PARCEL NUMBER

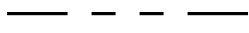


PROPERTY LINE



EXISTING PROPERTY LINE

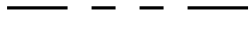

PROPOSED PROPERTY LINE

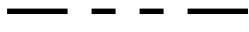

EXISTING RIGHT OF WAY LINES



PROPOSED RIGHT OF WAY LINES

Title: MAINTENANCE AGREEMENT WITH THE CITY OF COLUSA
EXHIBIT A
COL 20 PM 32.5 / 32.6
ENCROACHMENT PERMIT NO.

Scale:	Horizontal	Vertical
Designed	KCH	JLR
Drawn	KCH	JLR
Checked	KCH	JLR
Approved	KCH	JLR
Date	07/27/23	

Barghausen Consulting Engineers, Inc.
18215 72nd Avenue South
Kent, WA 98032
425.251.6222 barghausen.com



Job Number
17828

Sheet
EXHIBIT A
PAGE 4