

**NOTE:**


SPACING ("X") OF APPROACH LINES AT DISCRETION OF ENGINEER.  
 ALL SIGNS ARE TO BE CONSTRUCTED OF 3M DIAMOND GRADE BACKING OR EQUIVALENT

CITY OF COOPER CITY  
ENGINEERING STANDARDS  
COOPER CITY, FLORIDA

SCALE:  
N.T.S.  
REVISED:

STANDARD DETAIL  
SPEED HUMPS

R-21

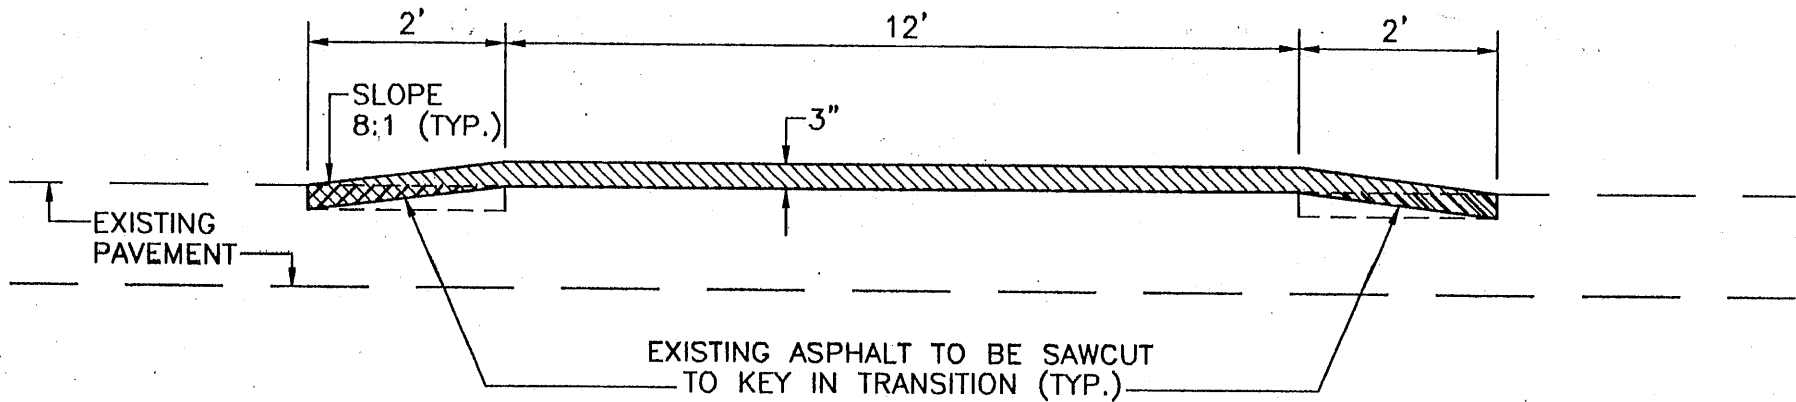

### SECTION A-A

**NOTE:**

CONSIDERATION AND APPROVAL FOR INSTALLATION OF SPEED HUMPS AND OTHER TRAFFIC CALMING DEVICES SHALL BE IN ACCORDANCE WITH THE GENERAL CRITERIA AND PROCEDURES OUTLINED IN THE "BROWARD COUNTY NEIGHBORHOOD TRAFFIC MANAGEMENT MANUAL" AS FINAL APPROVAL IS SUBJECT TO ENGINEERING PERMIT REVIEW AND APPROVAL BY THE CITY ENGINEER, BROWARD SHERIFF'S OFFICE AND FIRE RESCUE DIVISION.

**CONSTRUCTION MATERIALS:**

THE CONSTRUCTION OF THE HUMPS CAN BE PRECAST CONCRETE SECTIONS, CONCRETE CAST ON SITE, ASPHALT OR BRICK / CONCRETE PAVERS.