



 **FILE COPY**

BRAND BOOK

TACO



BELLTM

 **FILE COPY**

Store #040993
Preliminary Brand Book
9359 Sheridan Street
Cooper City, FL 33024-8650
8.22.23

 **RECEIVED**


OCT 31 2024

 **CITY OF COOPER CITY**
PLANNING DIVISION

ELEVATIONS

Qty.	SIGN CODE	DESCRIPTION
A 1	V-04.42	Large Swinging Bell - Purple, Face Lit - 3'-6"h x 3'-10 3/8"w
B 1	V-09.14WSTK	Medium TB 14" White Channel Letters, Wall Mount - Stacked
E 1	Cove Lighting	Cove Light Wall Downlighting, power supplies as necessary.
F 1	V-202.EN.200	Endeavor Eyebrow Awning - 16'-8"w x 1'-4"d - w/downlight - Black

NOTE: GC to Confirm Awning Sizes.

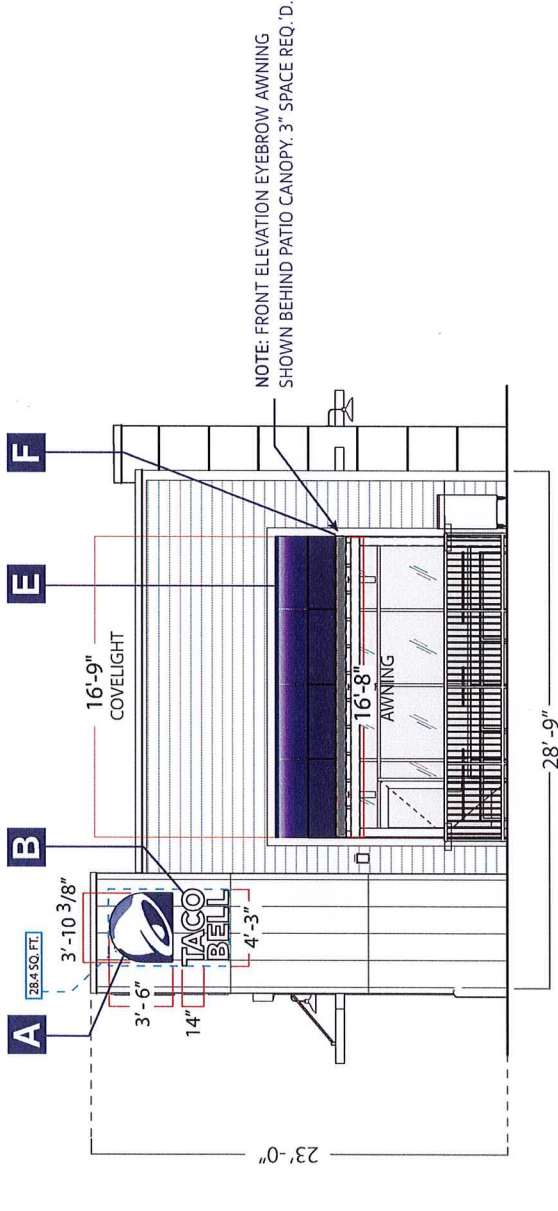

FRONT ELEVATION

NOTE: Refer to "Wall - Downlighting" cutsheets for layouts and specific details.

NOTE: The Cove Lighting is a low intensity LED illumination shining in a downward direction.

RECEIVED


OCT 31 2024

CITY OF COOPER CITY
PLANNING DIVISION

ELEVATIONS

Qty.	SIGN CODE	DESCRIPTION
A 1	V-04.42	Large Swinging Bell - Purple, Face Lit - 3'-6"h x 3'-10 3/8"w
E 2	Cove Lighting	Cove Light Wall Downlighting, power supplies as necessary.
G 1	V-201.EN-146	Endeavor Eyebrow Awning - 12'-2"w x 1'-4"d - Black
H 1	V-200.EN-74	TAC-CANOPY-200- 6'2" L x 3'-0" D x 6" H Entrance Canopy w/downlight.

NOTE: GC to Confirm Awning Sizes.

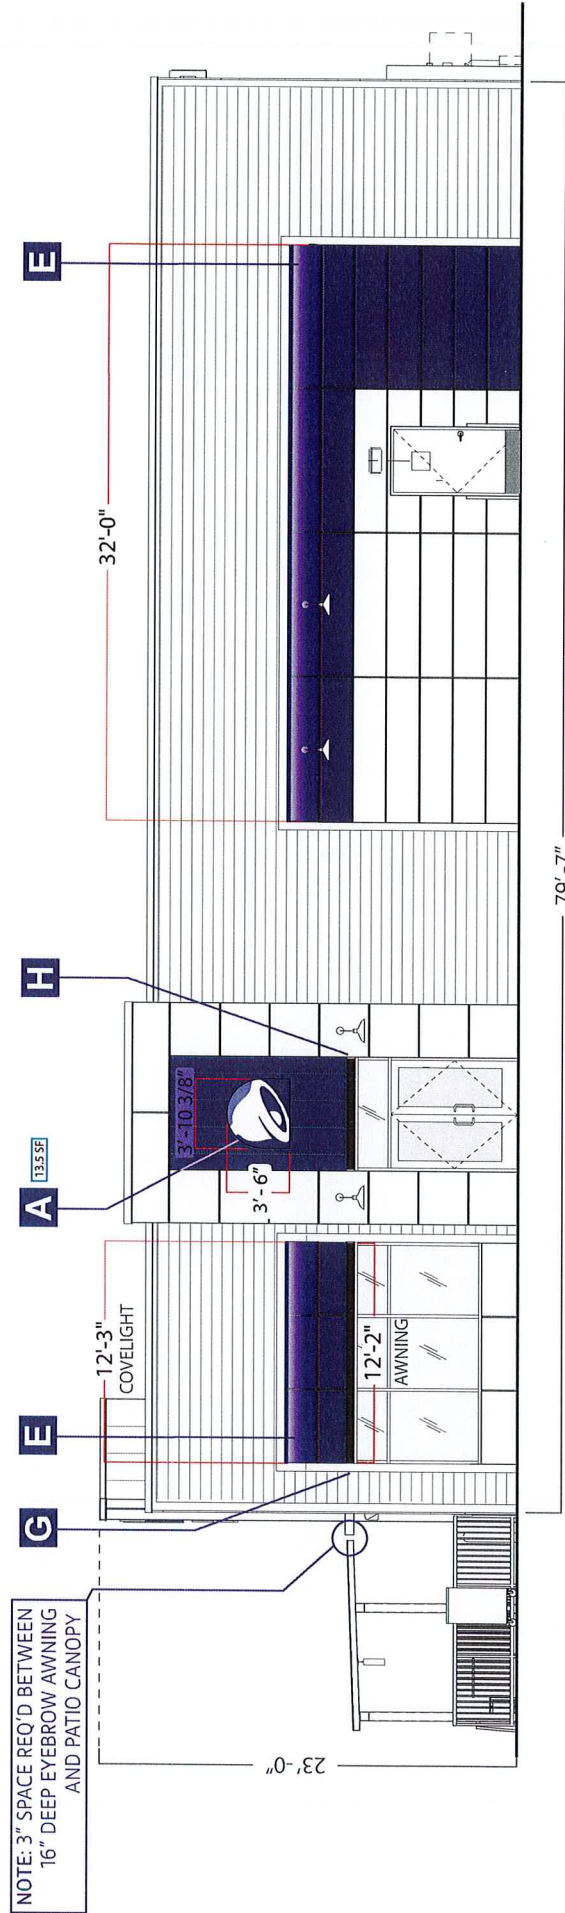

PORTAL ELEVATION

NOTE: Refer to "Wall - Downlighting" cutsheets for layouts and specific details.

NOTE: The Cove Lighting is a low intensity LED illumination shining in a downward direction.

RECEIVED

OCT 31 2024

CITY OF COOPER CITY
PLANNING DIVISION

FILE COPY




Scale: 3/32"=1'-0"

ELEVATIONS

Qty.	SIGN CODE	DESCRIPTION
A 1	V-04.42	Large Swinging Bell - Purple, Face Lit - 3'-6"h x 3'-10 3/8"w
B 1	V-09.14WSTK	Medium TB 14" White Channel Letters, Wall Mount - Stacked
E 3	Cove Lighting	Cove Light Wall Downlighting, power supplies as necessary.
I 1	V-101.DT.EN*60	Endvr: Prepay DT Canopy - 5'-0"w x 4'-0"d - Turnbuckles/Downlight - Black
J 1	V-101.DT.EN-108	Endeavor DT Canopy - 9'-0"w x 4'-0"d - Turnbuckles/Downlight - Black
K 1	V-203.EN-92	Endeavor Eyebrow Awning - 7'-8"w x 1'-4"d - Black

NOTE: GC to Confirm Awning Sizes.

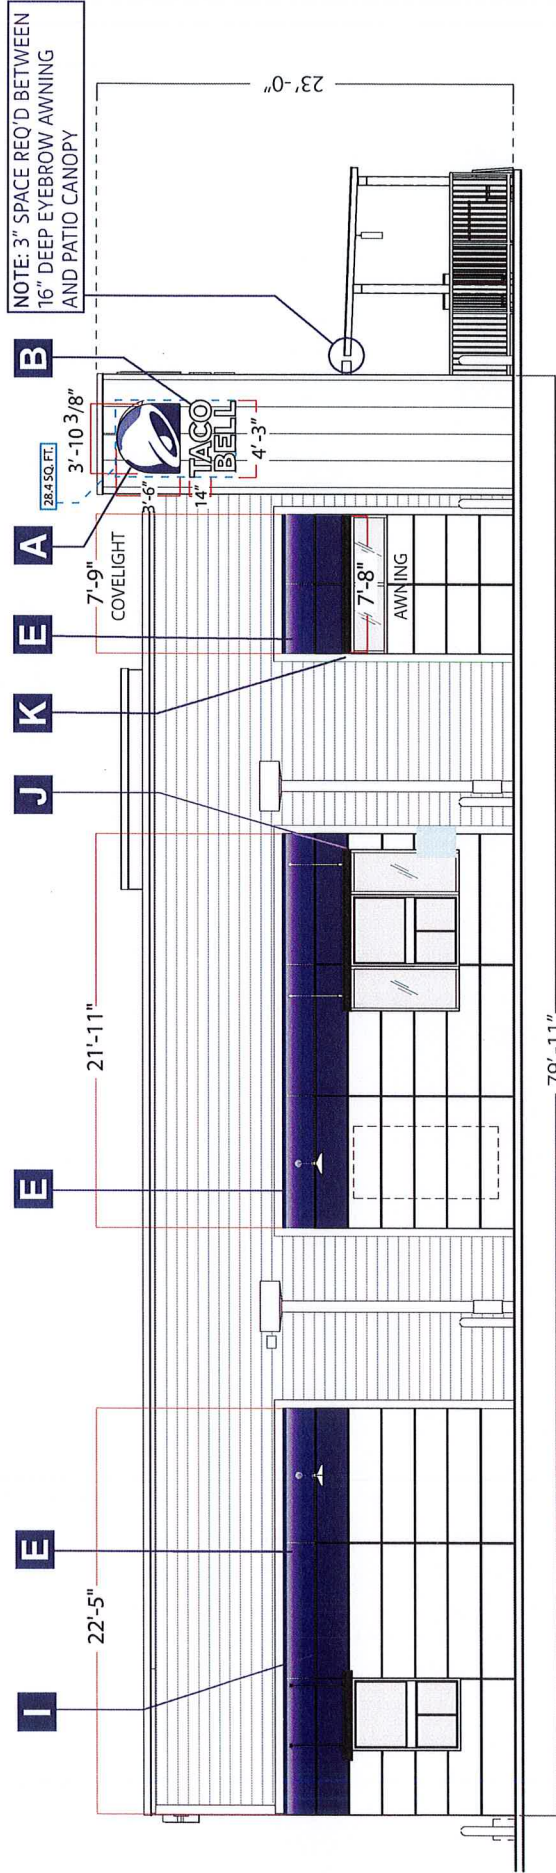

DRIVE-THRU ELEVATION

NOTE: Refer to "Wall - Downlighting" cutsheets for layouts and specific details.

NOTE: The Cove Lighting is a low intensity LED illumination shining in a downward direction.

RECEIVED

OCT 31 2024


CITY OF COOPER CITY
PLANNING DIVISION



FILE COPY

ELEVATIONS

Qty.	SIGN CODE	DESCRIPTION
C 1	V-04.24	TB X-Small Swinging Bell - Purple Logo 2'-0"h x 2'-2"w
D 1	V-09.12W	Small TB 12" White Channel Letters, Wall Mount - Linear
E 1	Cove Lighting	Cove Light Wall Downlighting, power supplies as necessary.

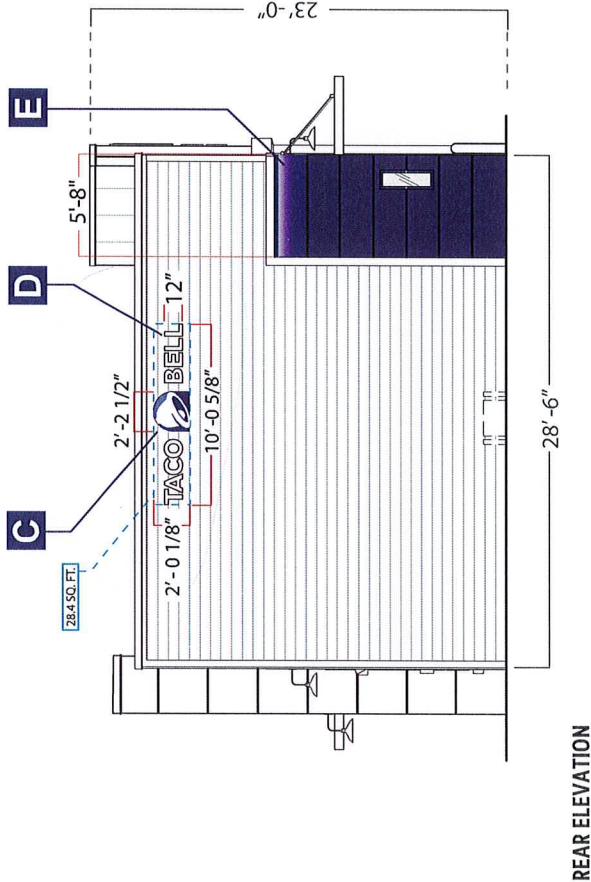

RECEIVED

OCT 31 2024

CITY OF COOPER CITY
PLANNING DIVISION




FILE COPY


Scale: 3/32" = 1'-0"

NOTE:

- 1.) THIS DRAWING IS FOR INSTALLATION PURPOSES ONLY.
- 2.) BELL SIZE VARIES PER LOCATION
- 3.) SHOP TO PROVIDE TOUCH UP PAINT TO INSTALLER.

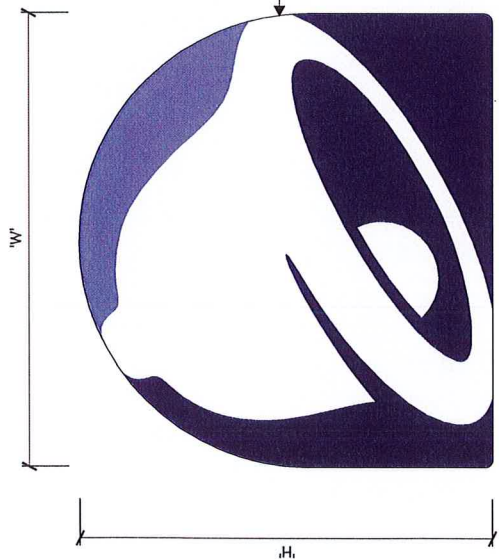

FRONT ELEVATION
NTS

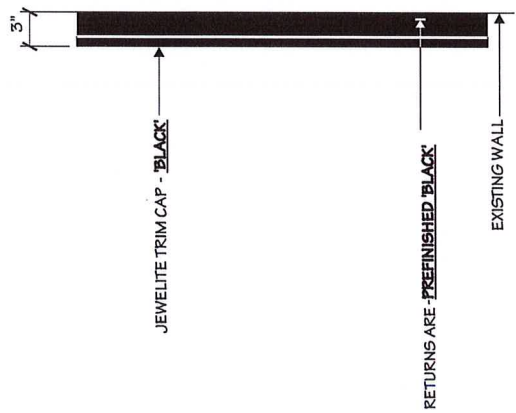


SIDE VIEW
NTS

SIGN SCHEDULE			
QTY	INT/EXT	SIGN TYPE	H" W"
1	EXT.	BELL-EX	2'-0 1/8" ±2'-2 5/8"
		BELL-SM	2'-6" ±2'-9 1/8"
		BELL-MD	3'-0" ±3'-3 3/8"
3	EXT.	BELL-LG	3'-6" ±3'-10 3/8"

MOUNTING HARDWARE	
Exterior -	3/8" ZINC PLATED STEEL THREADED ROD THRU WALL W/BLOCKING
Interior -	3/8" SNAP TOGGLE BOLTS
NOTES:	
1.) THREADED ROD WILL BE PROVIDED STANDARD. ALL OTHER HARDWARE IS TO BE PROVIDED BY THE INSTALLER AS REQUIRED.	
2.) DESIGN INTENDED FOR NO GREATER THAN 3RD STORY MOUNTING - HIGHER ELEVATIONS REQUIRE REVIEW.	

SIGN SCHEDULE			
QTY	INT/EXT	SIGN TYPE	H" W"
1	EXT.	BELL-EX	2'-0 1/8" ±2'-2 5/8"
		BELL-SM	2'-6" ±2'-9 1/8"
		BELL-MD	3'-0" ±3'-3 3/8"
3	EXT.	BELL-LG	3'-6" ±3'-10 3/8"

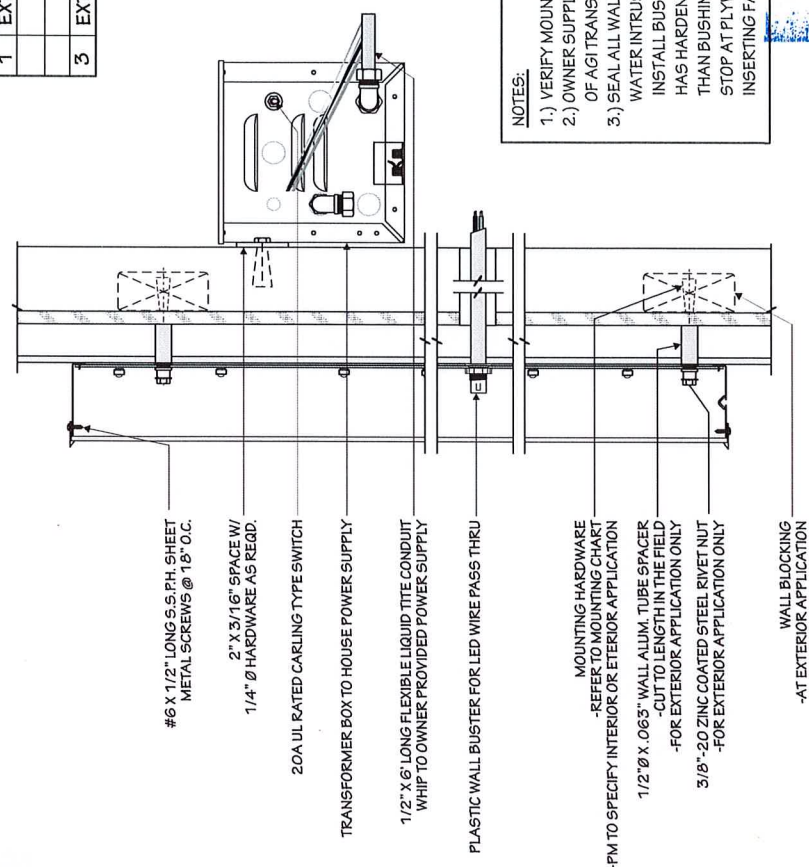

- NOTES:
- 1.) VERIFY MOUNTING CONDITION.
 - 2.) OWNER SUPPLIED POWER TO BE WITHIN 5'-0" OF AGI TRANSFORMER BOXES.
 - 3.) SEAL ALL WALL PENETRATIONS TO PREVENT WATER INTRUSION AS FOLLOWS:
INSTALL BUSHING AFTER E.I.F.S. APPLICATION HAS HARDENED. DRILL HOLE SLIGHTLY LARGER THAN BUSHING THROUGH INSULATION ONLY.
STOP AT PLYWOOD. CAULK OPENING PRIOR TO INSERTING FASTENER TO SEAL PENETRATION.

SECTION
NTS

RECEIVED

OCT 31 2024

MOUNTING APPLICATION	
INTERIOR	EXTERIOR
	X

SIGN SCHEDULE				
QTY	SIGN TYPE	H"	W"	A"
1	TB-10-W	10"	± 6'-1 1/16"	N/A
	TB-12-W	12"	± 7'-3 11/16"	N/A
	TB-14-W	14"	± 8'-6 5/16"	N/A
	TB-16-W	16"	± 9'-9"	N/A
	TB-10-W-ST	10"	± 3'-0 3/8"	± 1'-9 11/16"
	TB-12-W-ST	12"	± 3'-7 5/8"	± 2'-2"
2	TB-14-W-ST	14"	± 4'-2 7/8"	± 2'-6 5/16"
	TB-16-W-ST	16"	± 4'-10 1/8"	± 2'-10 11/16"

MOUNTING HARDWARE	
Exterior -	3/8" ZINC PLATED STEEL THREADED ROD THRU WALL W/BLOCKING
Interior -	3/8" SNAP TOGGLE BOLTS

NOTES:


- 1.) THREADED ROD WILL BE PROVIDED STANDARD. ALL OTHER HARDWARE IS TO BE PROVIDED BY THE INSTALLER AS REQUIRED.
- 2.) DESIGN INTENDED FOR NO GREATER THAN 3RD STORY MOUNTING - HIGHER ELEVATIONS REQUIRE REVIEW.

NOTES:

- 1.) VERIFY MOUNTING CONDITION.
- 2.) OWNER SUPPLIED POWER TO BE WITHIN 5'-0" OF AGI TRANSFORMER BOXES.
- 3.) SEAL ALL WALL PENETRATIONS TO PREVENT WATER INTRUSION AS FOLLOWS:
INSTALL BUSHING AFTER E.I.F.S. APPLICATION HAS HARDENED. DRILL HOLE SLIGHTLY LARGER THAN BUSHING THROUGH INSULATION ONLY. STOP AT PLYWOOD. CAULK OPENING PRIOR TO INSERTING FASTENER TO SEAL PENETRATION.


NOTE:

- 1.) THIS DRAWING IS FOR INSTALLATION PURPOSES ONLY.
- 2.) SHOP TO PROVIDE TOUCH UP PAINT TO INSTALLER.

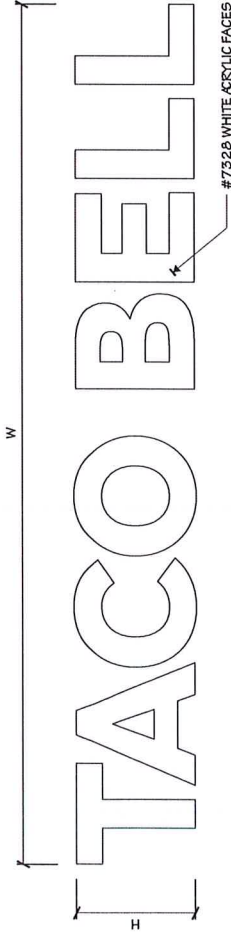


LINEAR FRONT ELEVATION

NTS

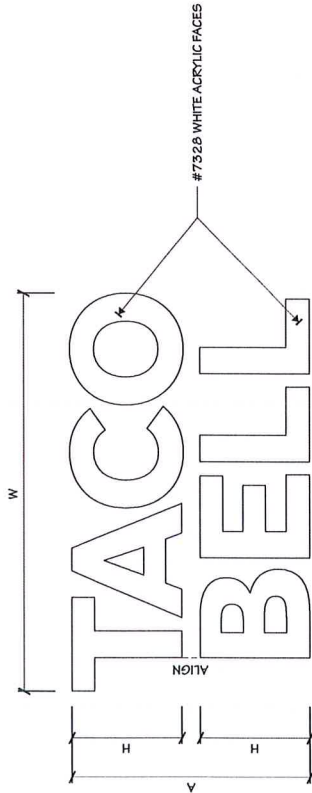


STACKED FRONT ELEVATION

NTS

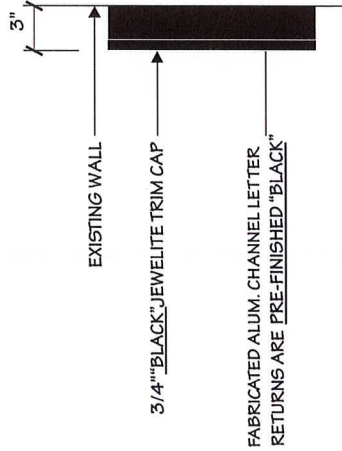

CHANNEL LETTER SIDE VIEW TYP.


NTS

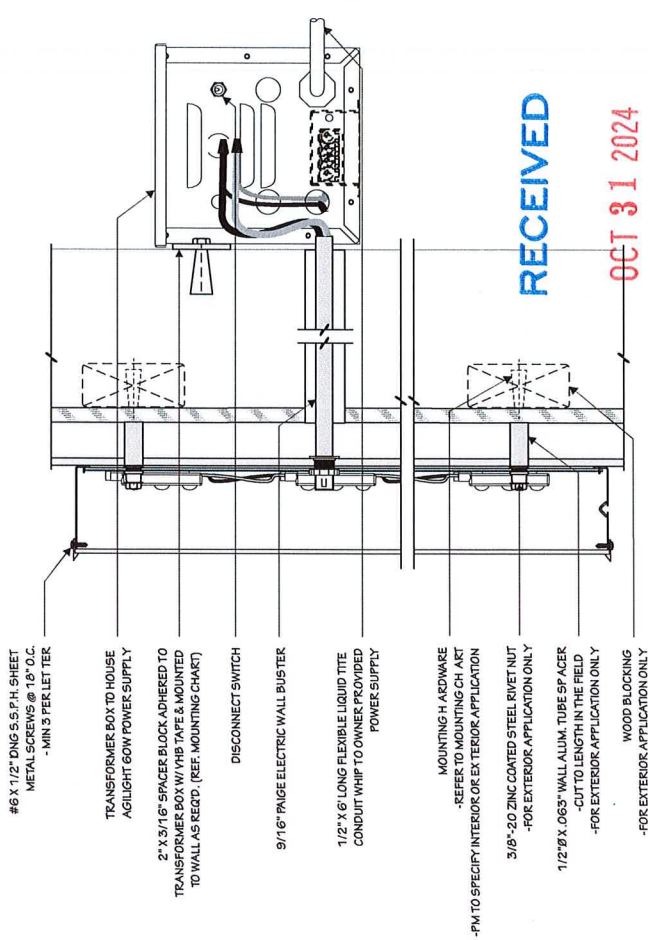

RECEIVED

OCT 31 2024

PURPLE LED WALL DOWNLIGHTING

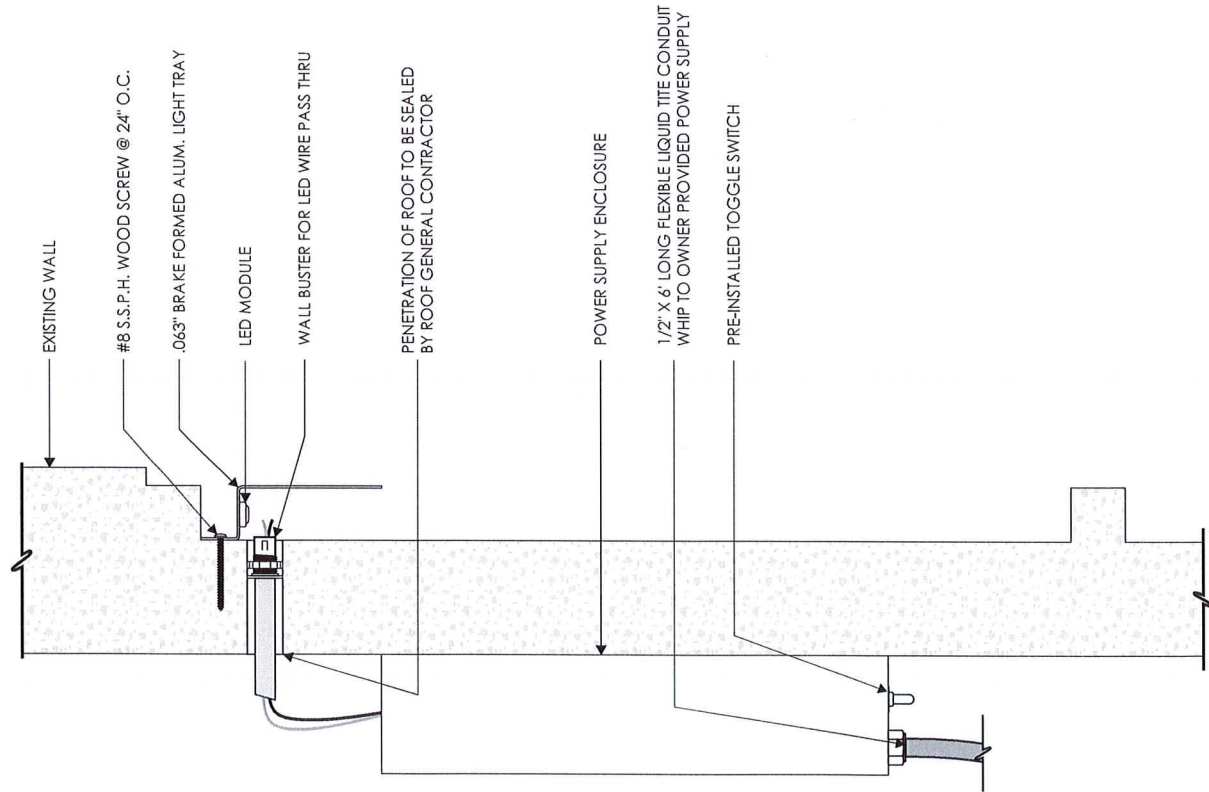

SECTION




END CAP
no scale

FILE COPY


CITY OF COOPER CITY
PLANNING DIVISION

OCT 31 2024







RECEIVED

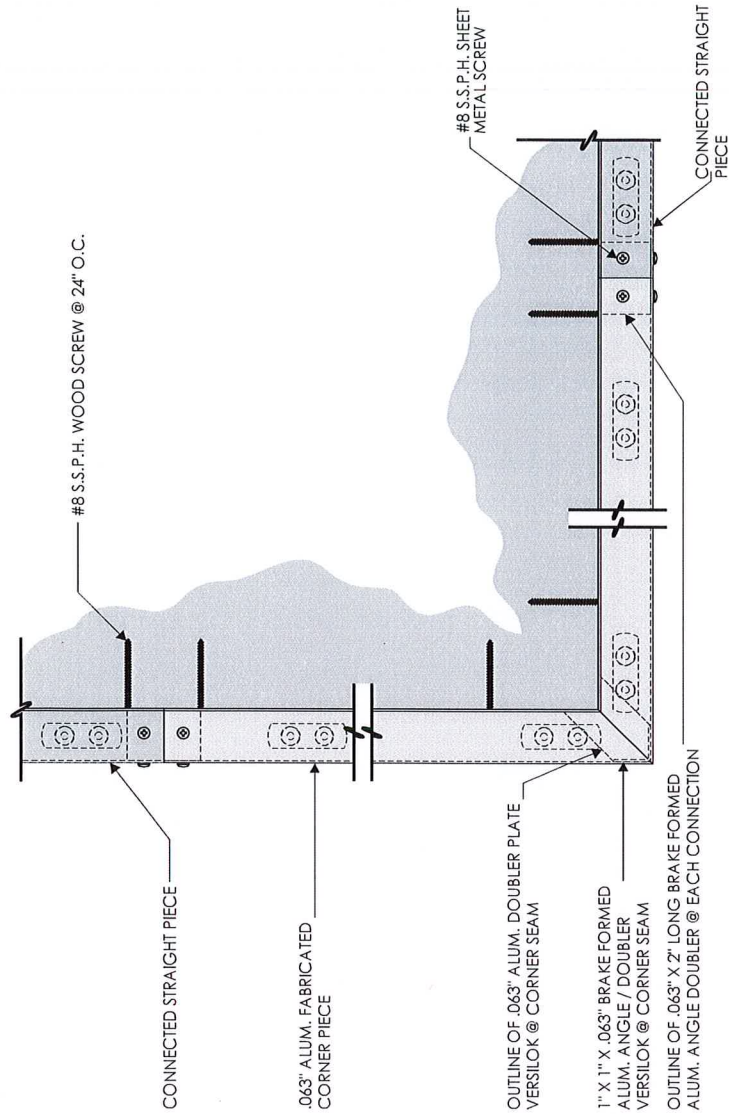

CORNER PIECE STRUCTURAL PLAN VIEW / CONNECTION DETAIL

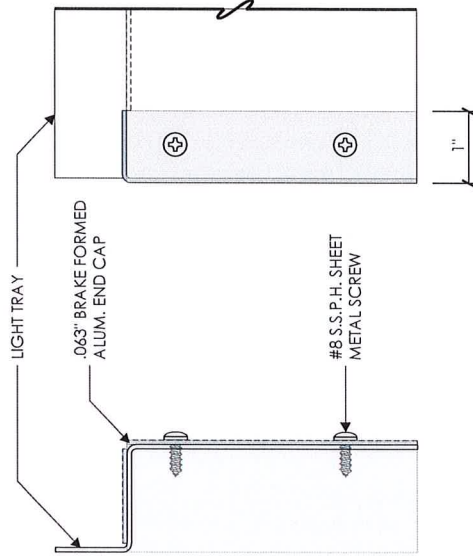

PURPLE LED WALL DOWNLIGHTING

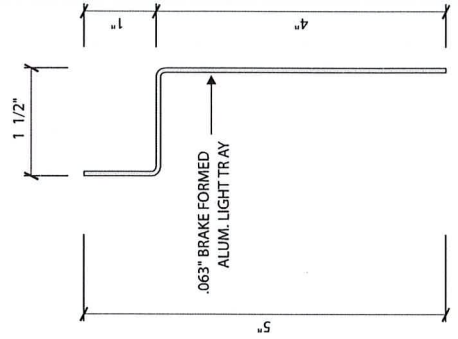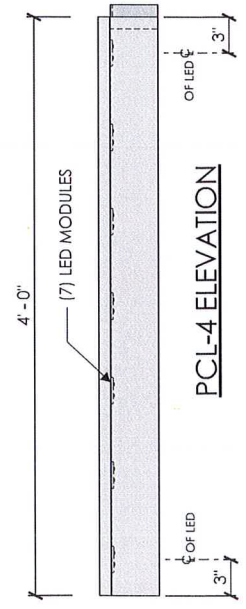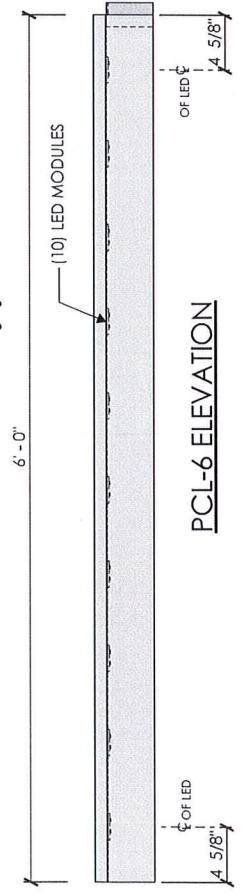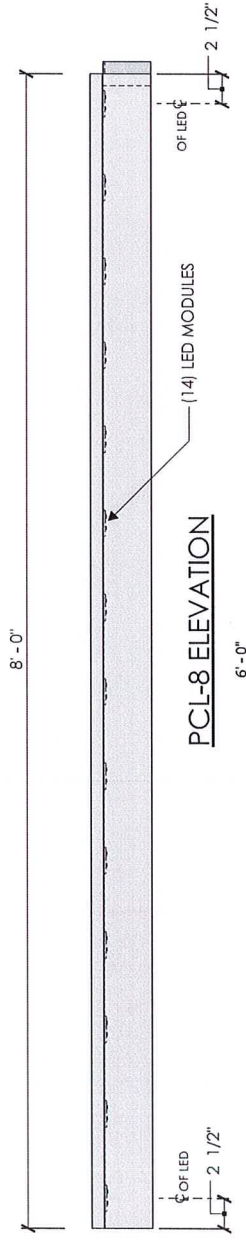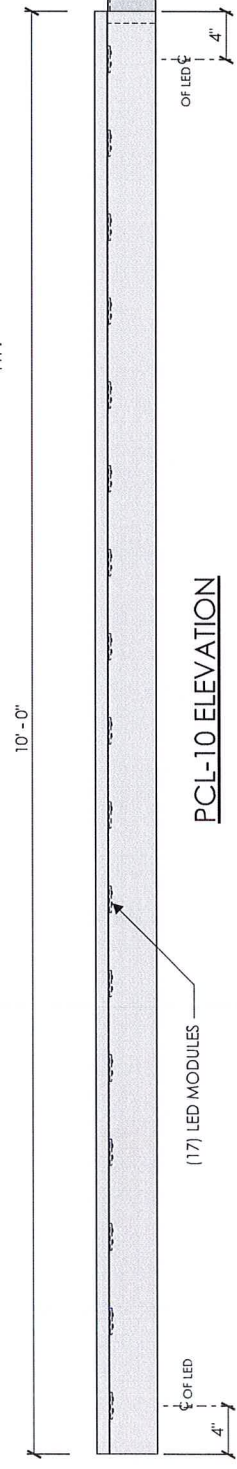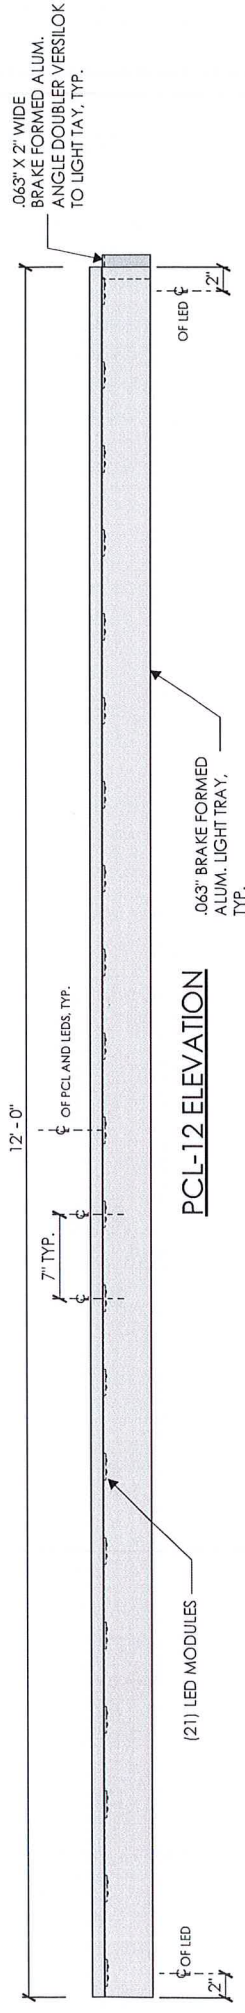


SECTION, TYP NTS

RECEIVED


OCT 31 2024

CITY OF COOPER CITY
PLANNING DIVISION

FILE COPY

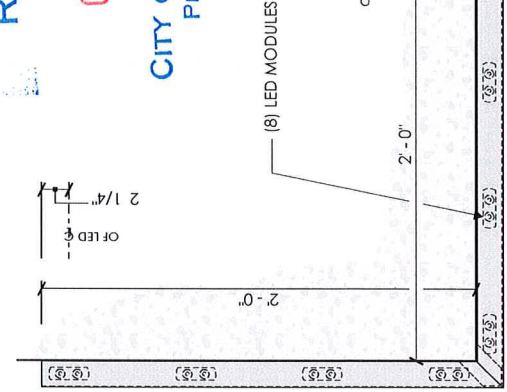



CNR PLAN VIEW

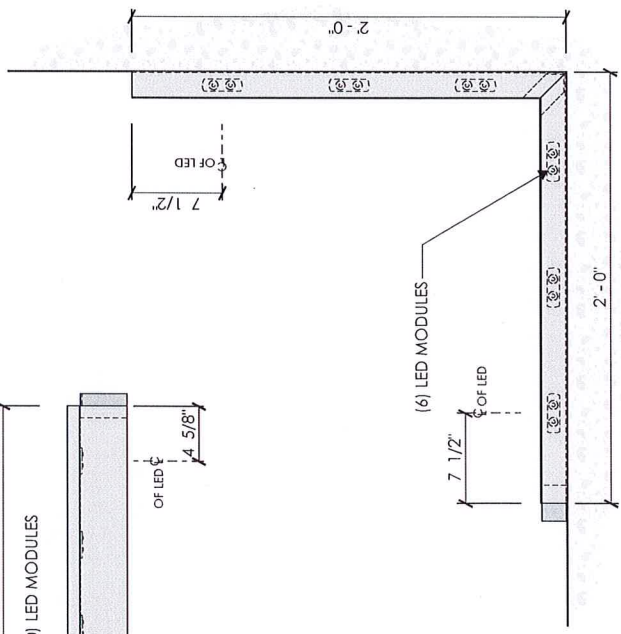

CNR-1 PLAN VIEW

NOTE: Actual Width May Vary
Field verify dimension.



- NOTES:
- 1.) SHOP TO PROVIDE TOUCH UP PAINT TO INSTALLER.
 - 2.) INSTALLER TO MOUNT AWNING SLOPED AWAY FROM BUILDING AS SHOWN.

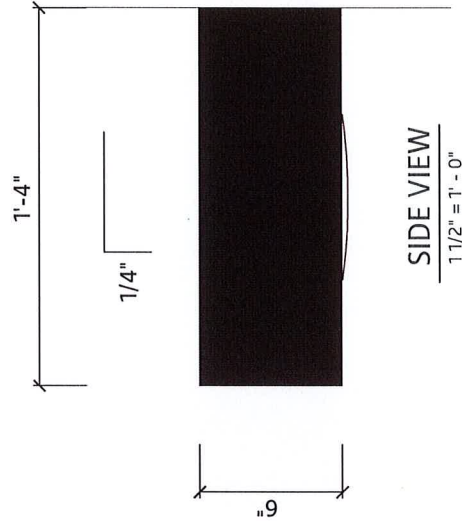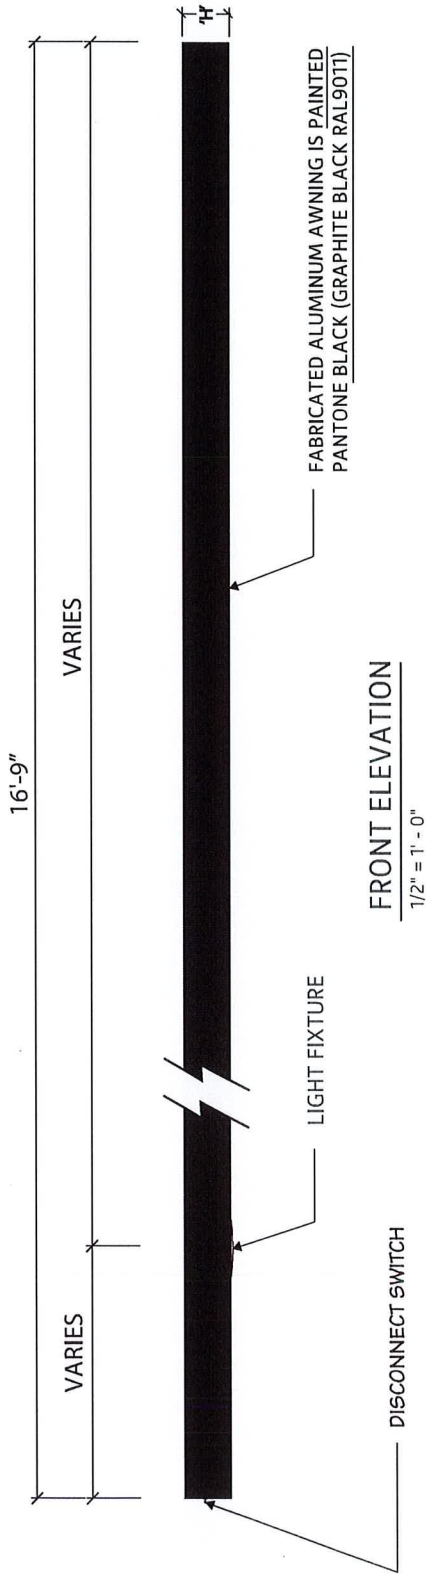

NOTE: Actual Width May Vary
Field verify dimension.

NOTES:

- 1.) SHOP TO PROVIDE TOUCH UP PAINT TO INSTALLER.
- 2.) INSTALLER TO MOUNT AWNING SLOPED AWAY FROM BUILDING AS SHOWN.

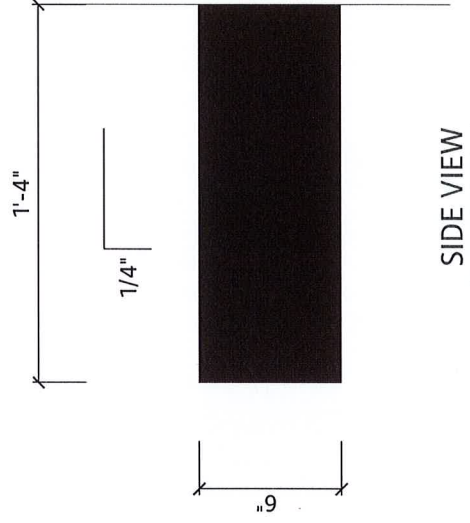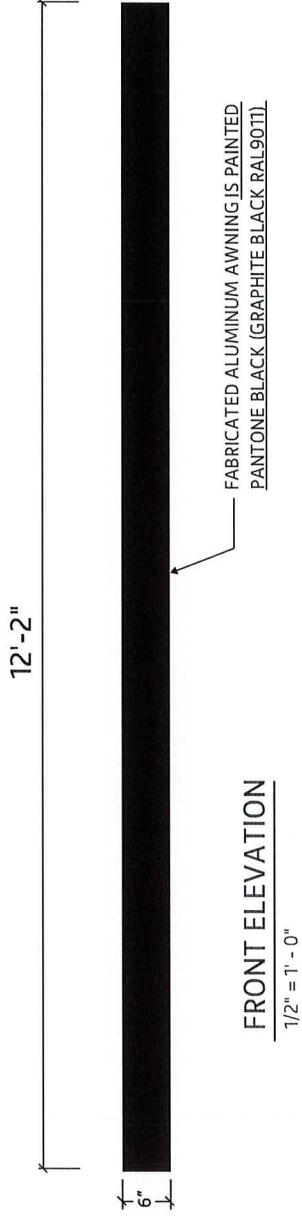

RECEIVED

OCT 31 2024


FILE COPY

CITY OF COOPER CITY
PLANNING DIVISION


**NOTE: Actual Width May Vary
Field verify dimension.**

NOTES:


- 1.) SHOP TO PROVIDE TOUCH UP PAINT TO INSTALLER.
- 2.) INSTALLER TO MOUNT AWNING SLOPED AWAY FROM BUILDING AS SHOWN.

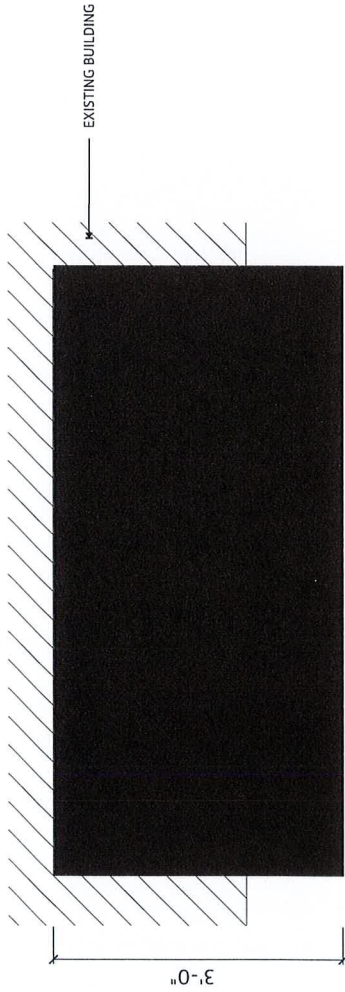

3 PLAN VIEW
1 1/2" = 1' - 0"

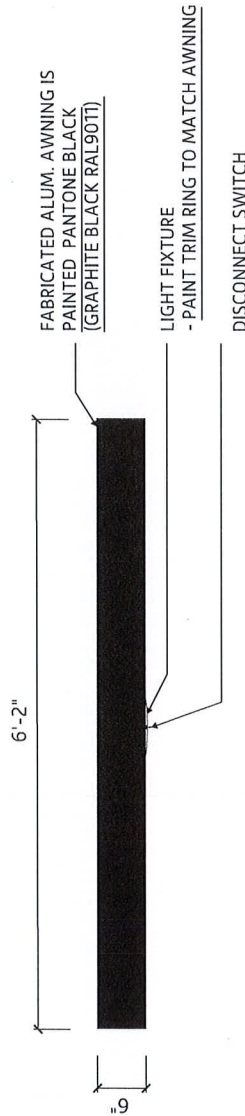

1 FRONT ELEVATION
1 1/2" = 1' - 0"

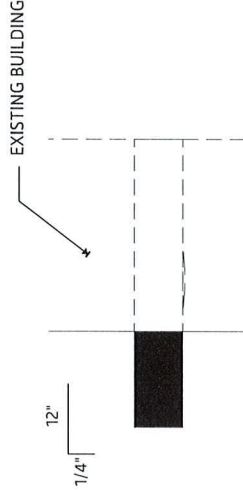


2 SIDE VIEW
1 1/2" = 1' - 0"

TAC-C48-EN-60-DL-TBK

NOTES:

- 1.) SHOP TO PROVIDE TOUCH UP PAINT TO INSTALLER.
- 2.) INSTALLER TO MOUNT AWNING SLOPED AWAY FROM BUILDING AS SHOWN.

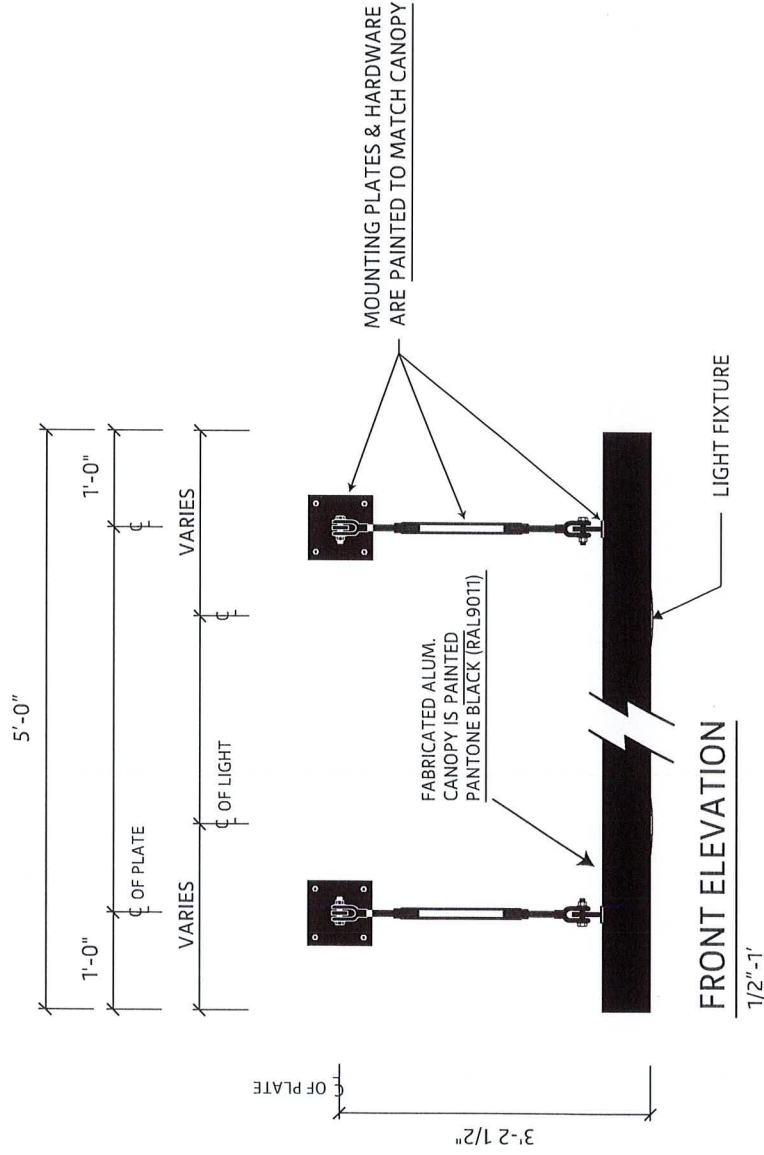

RECEIVED


OCT 31 2024

CITY OF COOPER CITY
PLANNING DIVISION

FILE COPY





NOTES:
1.) DRAWING IS FOR INSTALLATION PURPOSES ONLY.
2.) SHOP TO PROVIDE TOUCH UP PAINT FOR INSTALLER.
3.) INSTALLER TO MOUNT AWNING SLOPED AWAY FROM BUILDING AS SHOWN.

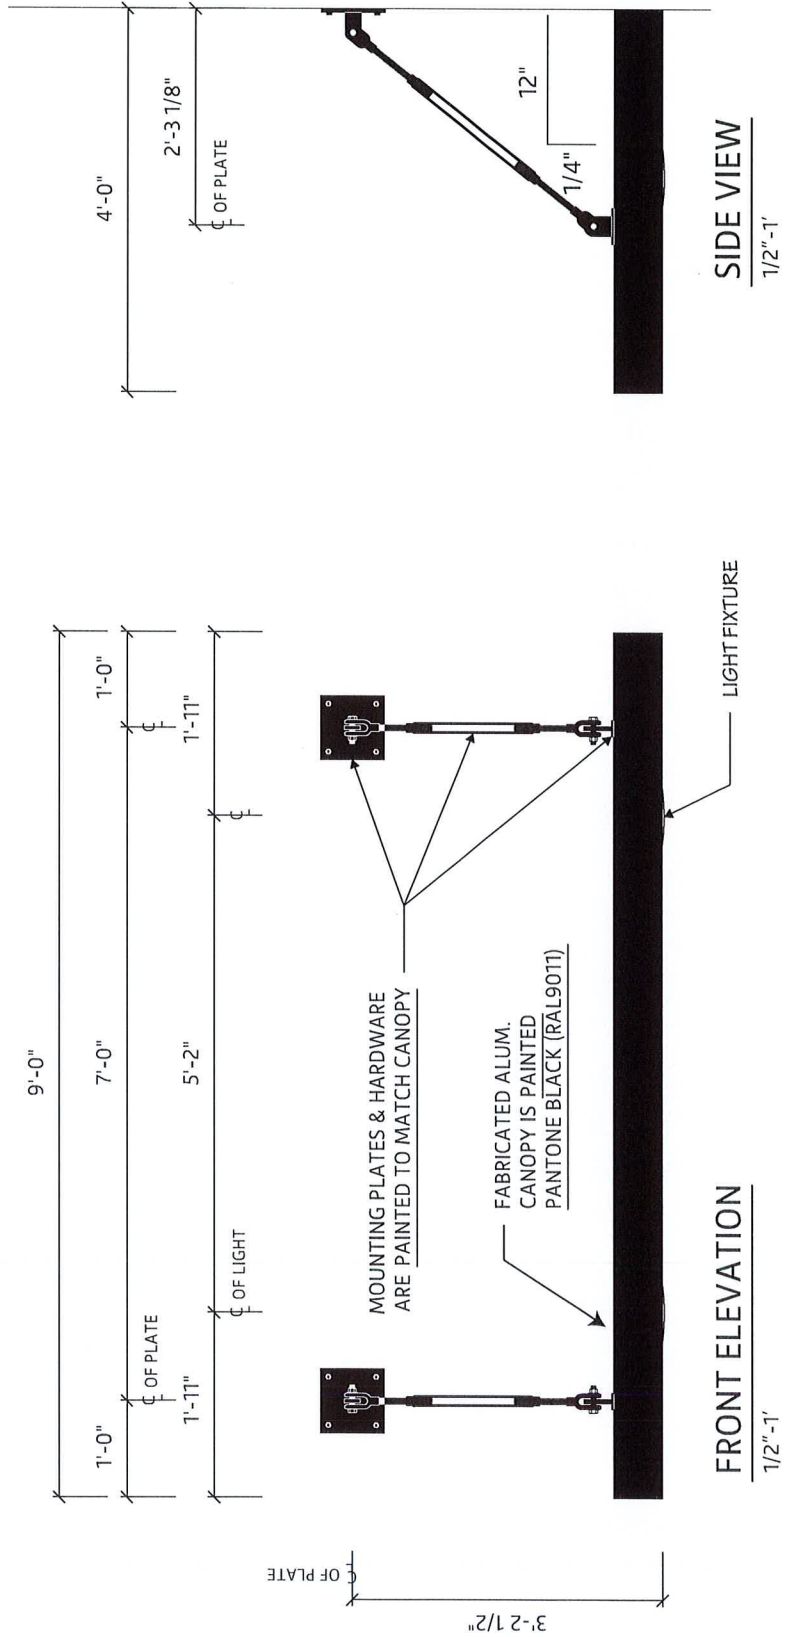


NOTE: Actual Width May Vary
Field verify dimension.

NOTES:
1.) SHOP TO PROVIDE TOUCH UP PAINT TO INSTALLER.
2.) INSTALLER TO MOUNT AWNING SLOPED AWAY FROM BUILDING AS SHOWN.

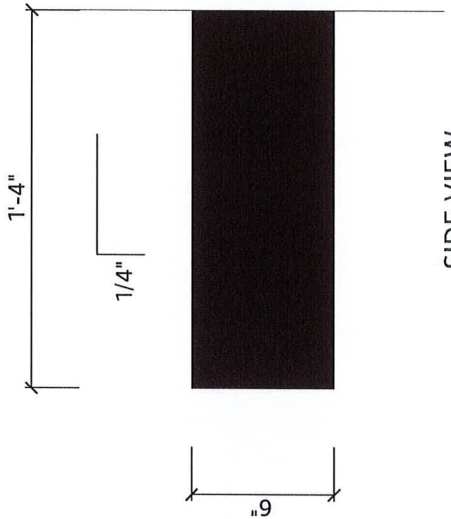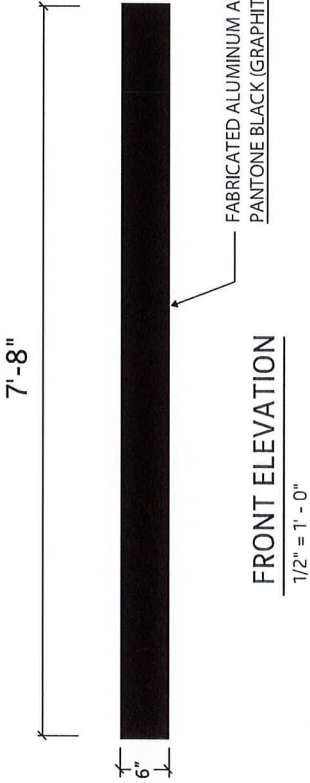

PLAN VIEW

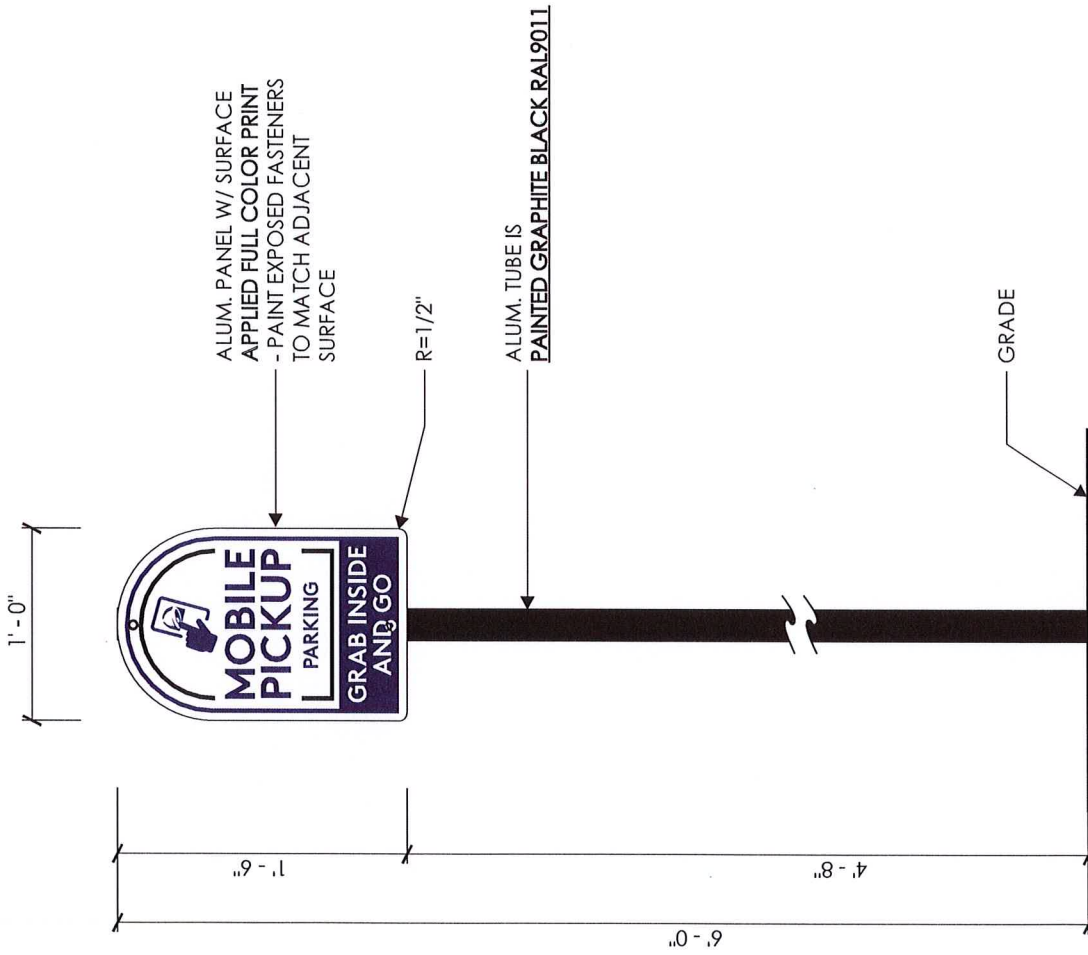

FRONT ELEVATION

1" = 1' - 0"

SIDE VIEW

1" = 1' - 0"

RECEIVED

OCT 31 2024




TAC-CLB1

Qty. - 2

NOTES:

- 1.) PM TO SPECIFY COPY ORIENTATION PRIOR TO FABRICATION.
- 2.) SHOP TO PROVIDE INSTALL HARDWARE AND TOUCH UP PAINT TO INSTALLER.

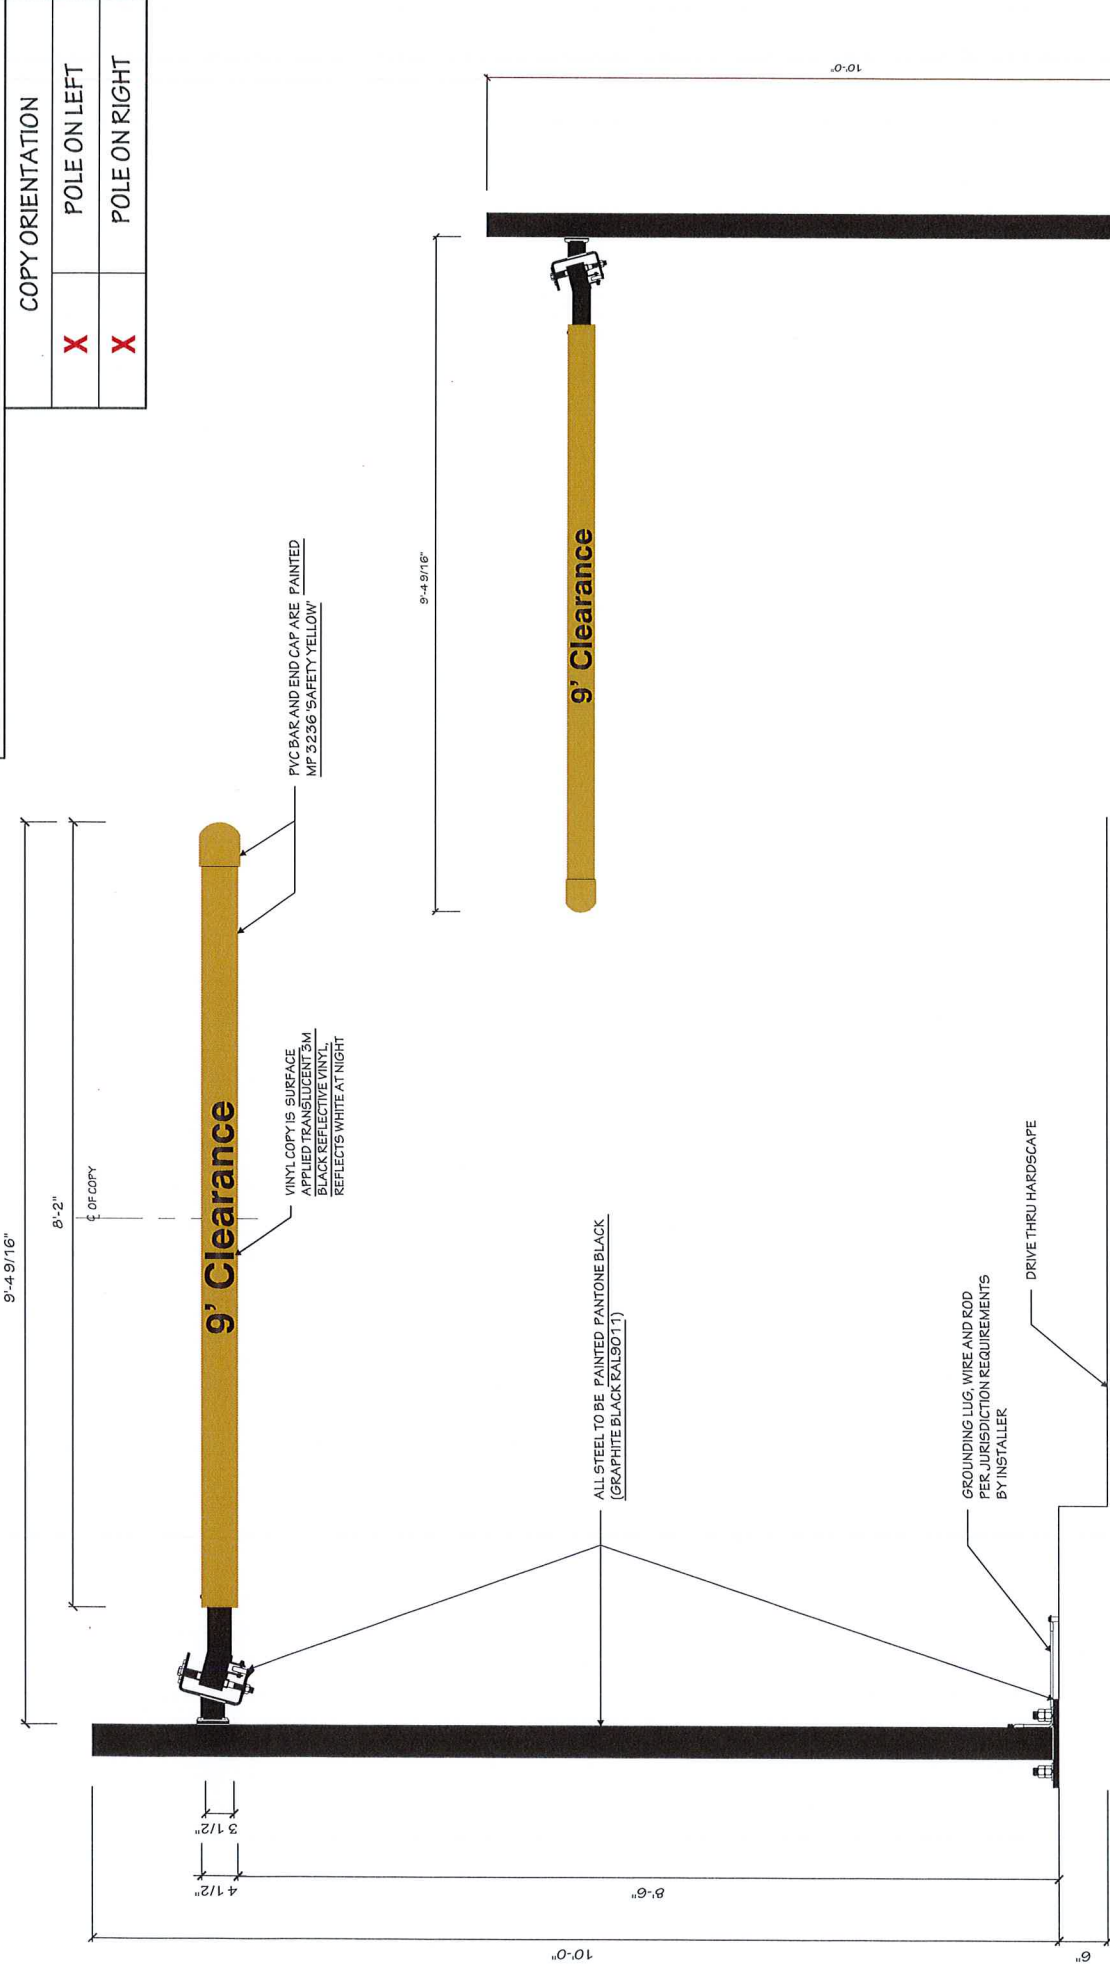

FRONT ELEVATION (COPY W/ POLE ON LEFT)

1/2" = 1' - 0"



NOTE: INSTALL ON NEW FOUNDATION PROVIDED BY GC

FRONT ELEVATION (COPY W/ POLE ON RIGHT)

3/8" = 1' - 0"



FILE COPY

OCT 31 2024


RECEIVED

CITY OF COOPER CITY




TAC-CLEARANCE-EN - Foundation Types


NOTES:
1) SHOP TO PROVIDE INSTALL HARDWARE AND TOUCH UP PAINT TO INSTALLER.

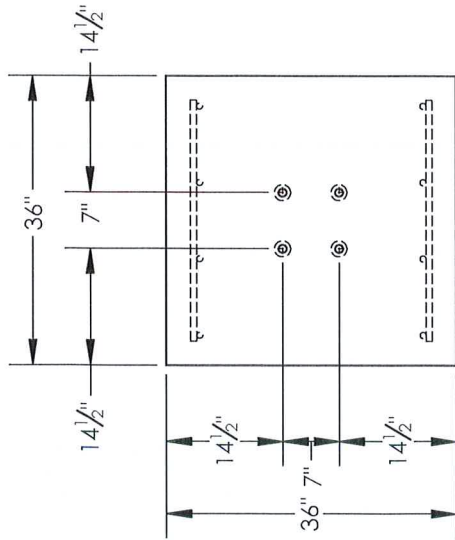

PLAN VIEW
NTS

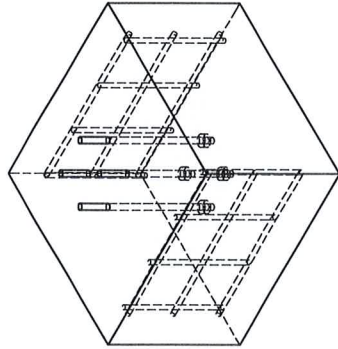


Isometric View

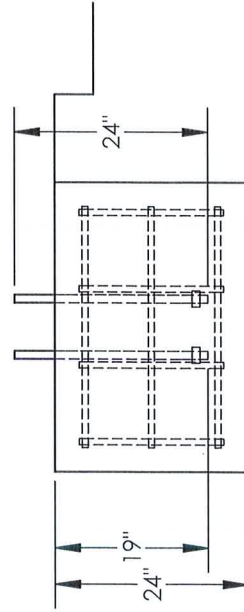


VERTICAL SLAB FOUNDATION
NTS

2,500 PSI CONCRETE FOUNDATION
REINFORCED WITH #6AT 12" O.C.
MAXIMUM, EACH WAY, EACH FACE.

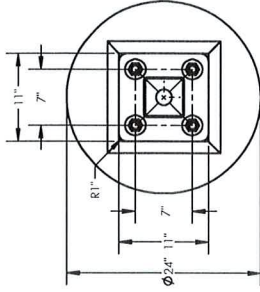

PLAN VIEW
NTS

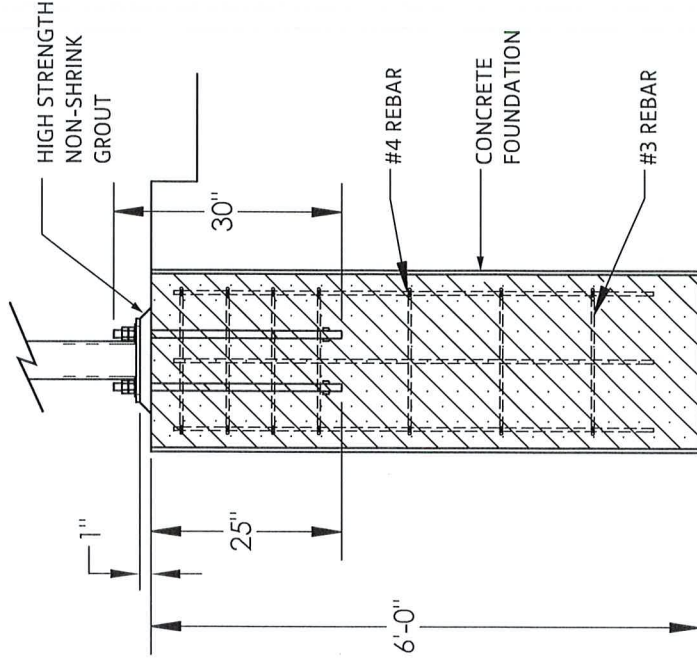

RECEIVED



CAISSON FOUNDATION


OCT 31 2024



CITY OF COOPER CITY
PLANNING DIVISION

TAC-100-EN-OPC

Qty. - 2

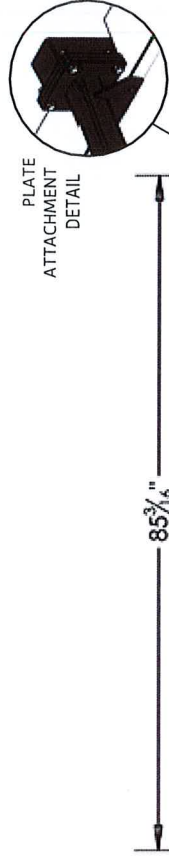


FRONT ELEVATION
nts

SIDE VIEW
nts




0. 0.


CITY OF COOPER CITY
PLANNING DIVISION

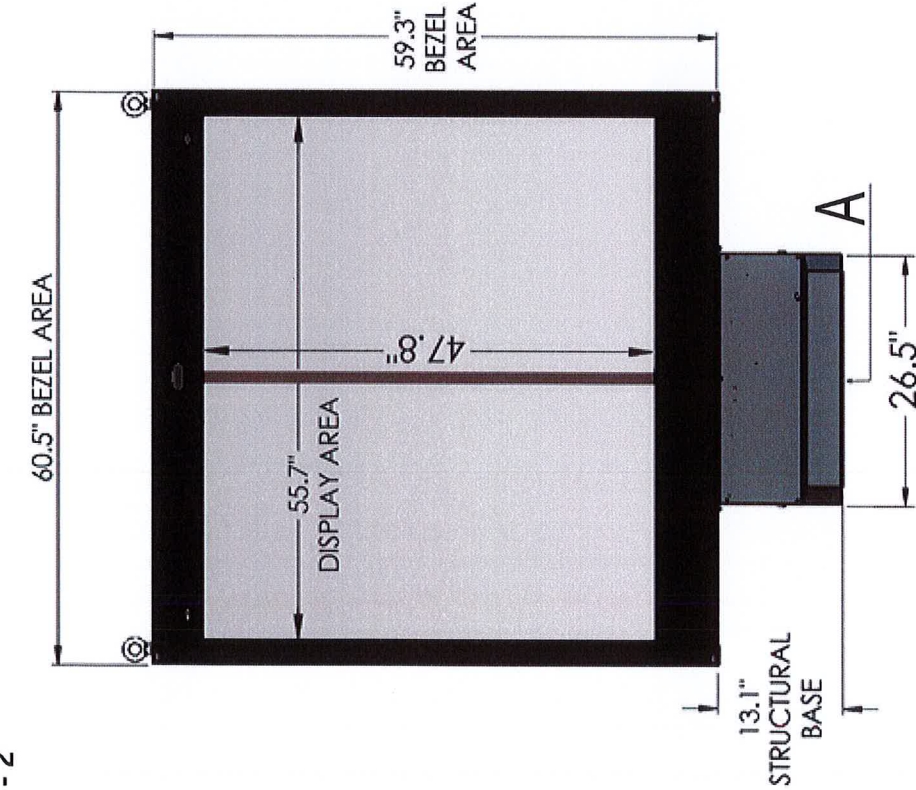

Front View

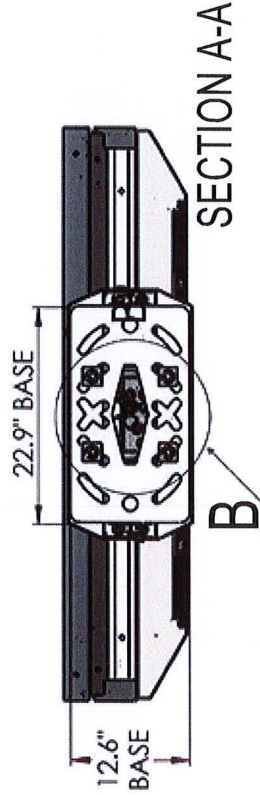

SECTION A-A

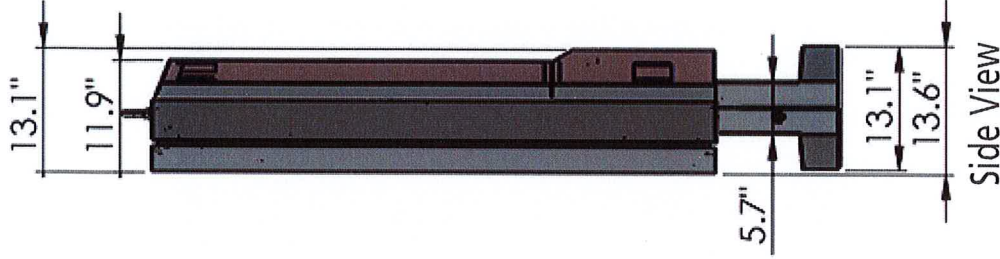

Side View

FILE COPY
RECEIVED

OCT 31 2024

CITY OF COOPER CITY
PLANNING DIVISION

DETAIL B-B

GENERAL SPECS

Material: Aluminum exterior with tube steel inner frame.
Certified 180 MPH
Color: Dark Bronze

Surface Treatment:

- Pretreatment - zinc primer & polyester powder coating

Surface Area:

- Display: 18.5 sq/ft
- Total surface: 24.9 sq/ft

Weight:

- Gross: 915 lbs / Net: 705 lbs


ELECTRICAL SPECS

Power:

- Hardwired AC Power
- 120/240V 50/60Hz
- 1150 W (@ max load)
- UL Rated @ 10 Amp

Backlight:



- LED Light Source
- 380 CD/M2 to 3,500 CD/M2
- Auto adjusting to outdoor ambient light levels

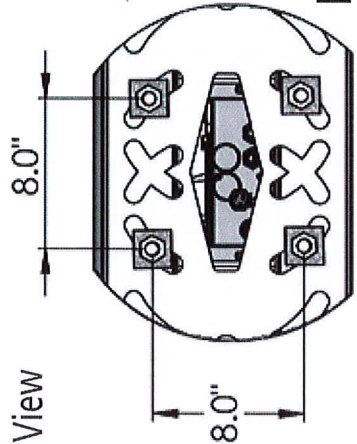

Product Model #: STR-D12-120	STRATACACHE	Drawing #: STR-D12 v1.1
Project #:	40 N. Main Street	Date: 2019-12-03
Date: 2019-12-03	Dayton, Ohio 45423	Author: B. Pupo
1-800-244-8915		

TAC-DMB-EXT-INSTALL

Foundation

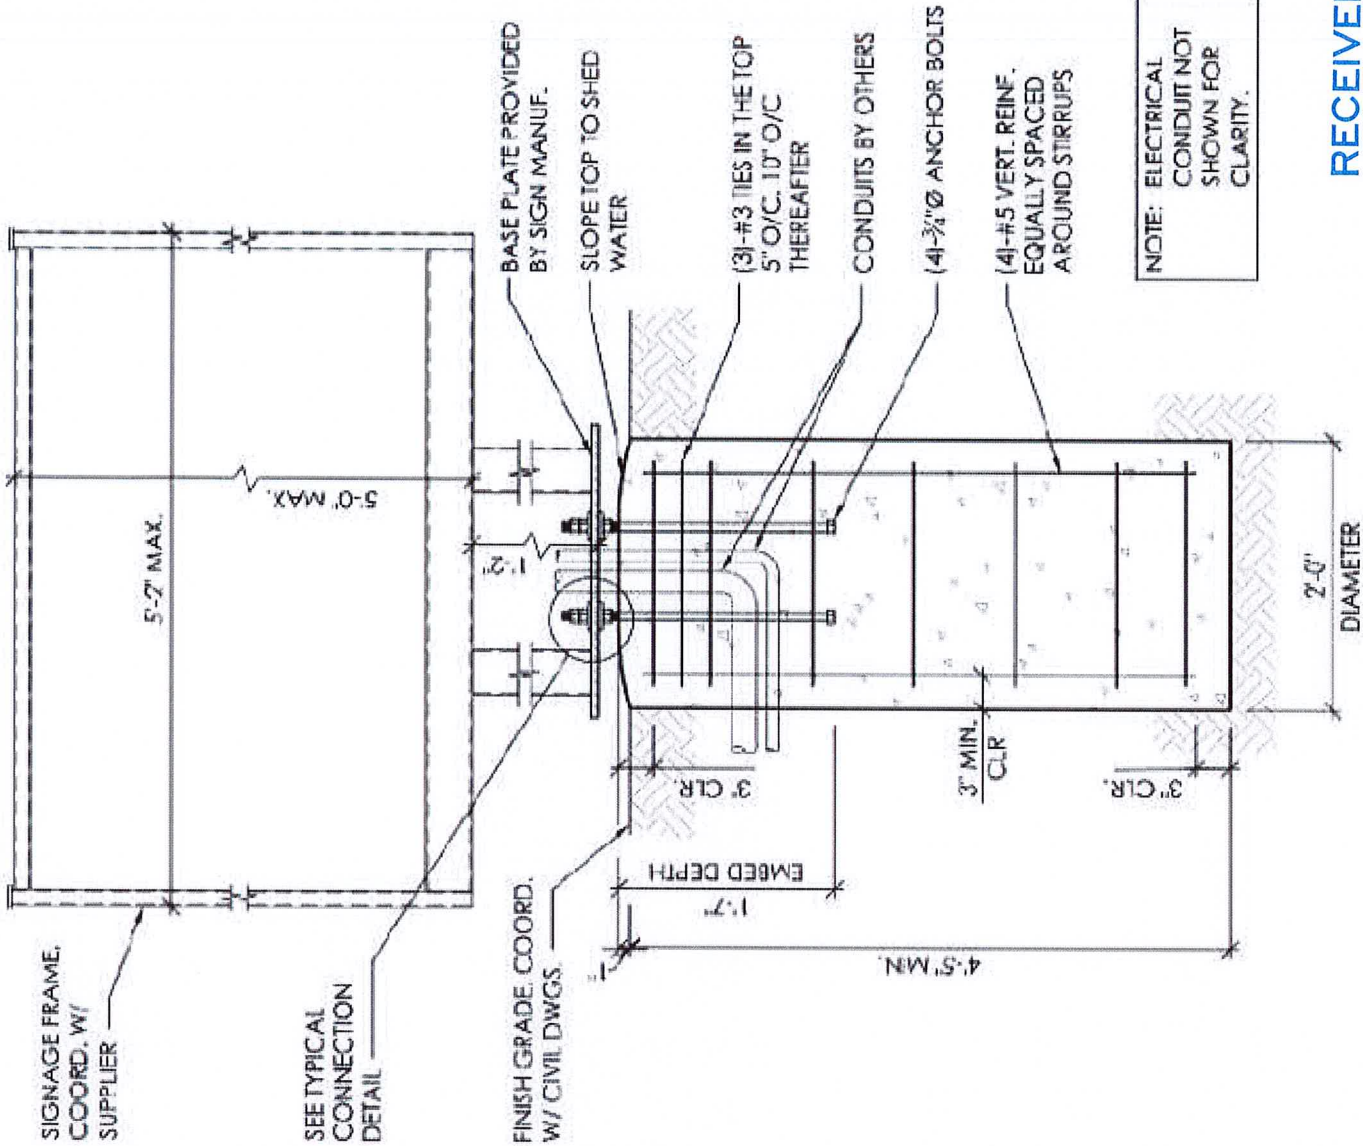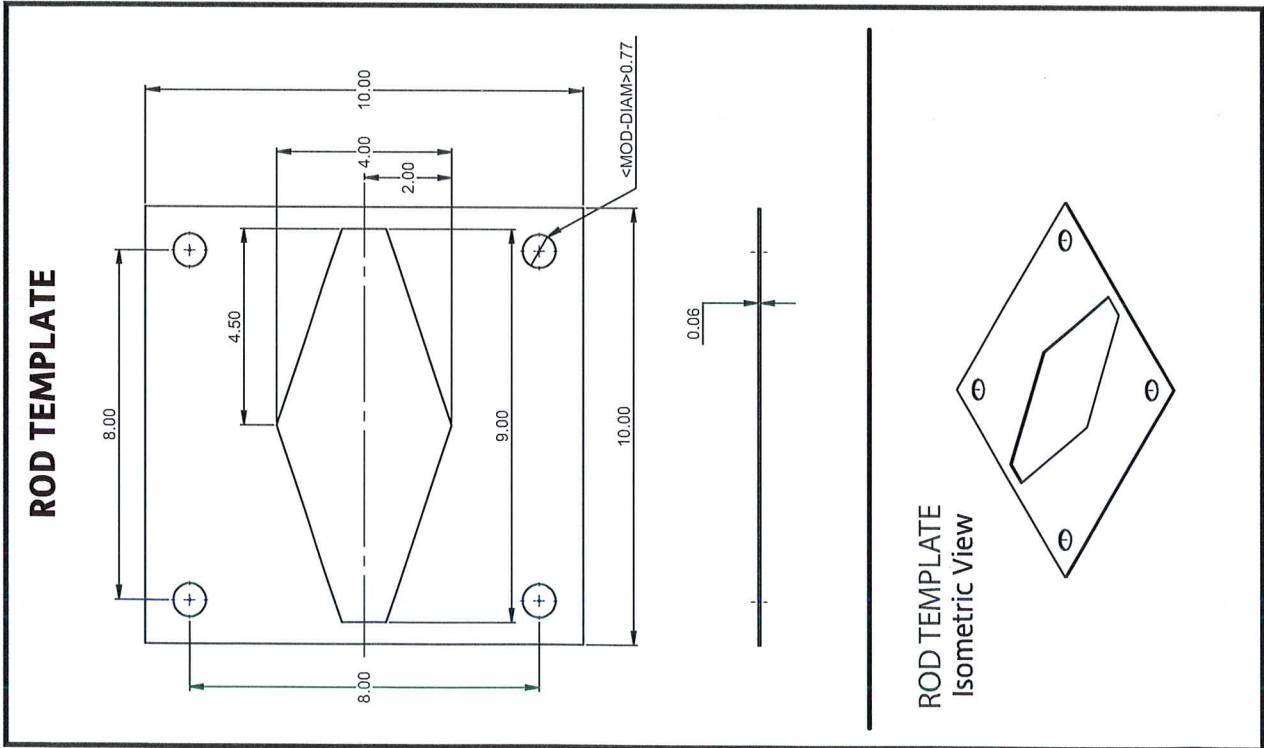

FOUNDATION SECTION
(MENU BOARD)

FILE COPY

OCT 31 2024

CITY OF COOPER CITY

RECEIVED