



Item #QT-MH-E2PGQ-CC-38-BB

Project Information

Client
QuikTrip

Location
Store 4452

File
QT-MH-E2PGQ-CC-38-BB_4452_100

Sales Design Project Manager
House **CT** **James Gentry**

Date / Description

01/08/26	Issue Date
1	
2	
3	
4	
5	
6	
7	
8	
9	


Notes

Notes:


- 1.) Engineering provided by QT.
- 2.) Steel supports provided by sign installer.

MH-E2PGQ-CC-38-BB Horizontal Monument Sign


- Two (2) Product LED Gas Price Sign
- 38.1 Square Feet Sign Area
- Brick base by others

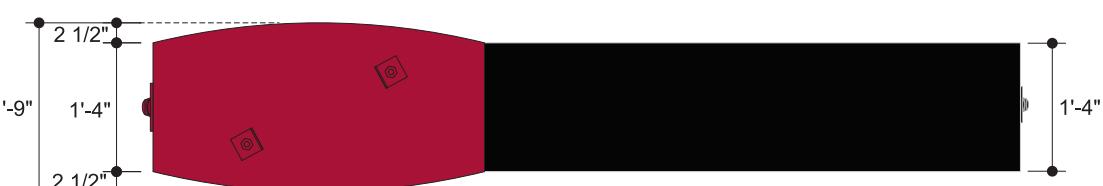

Top View

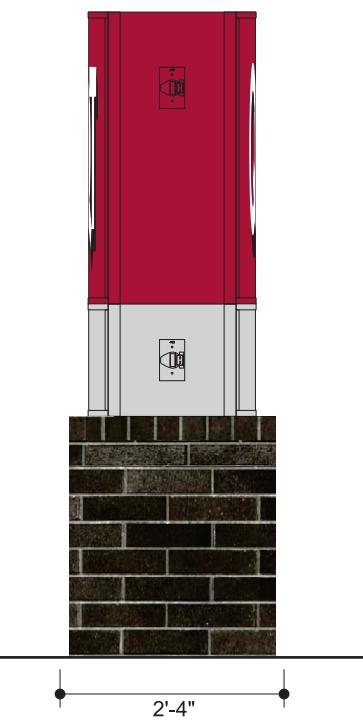


Side Elevation

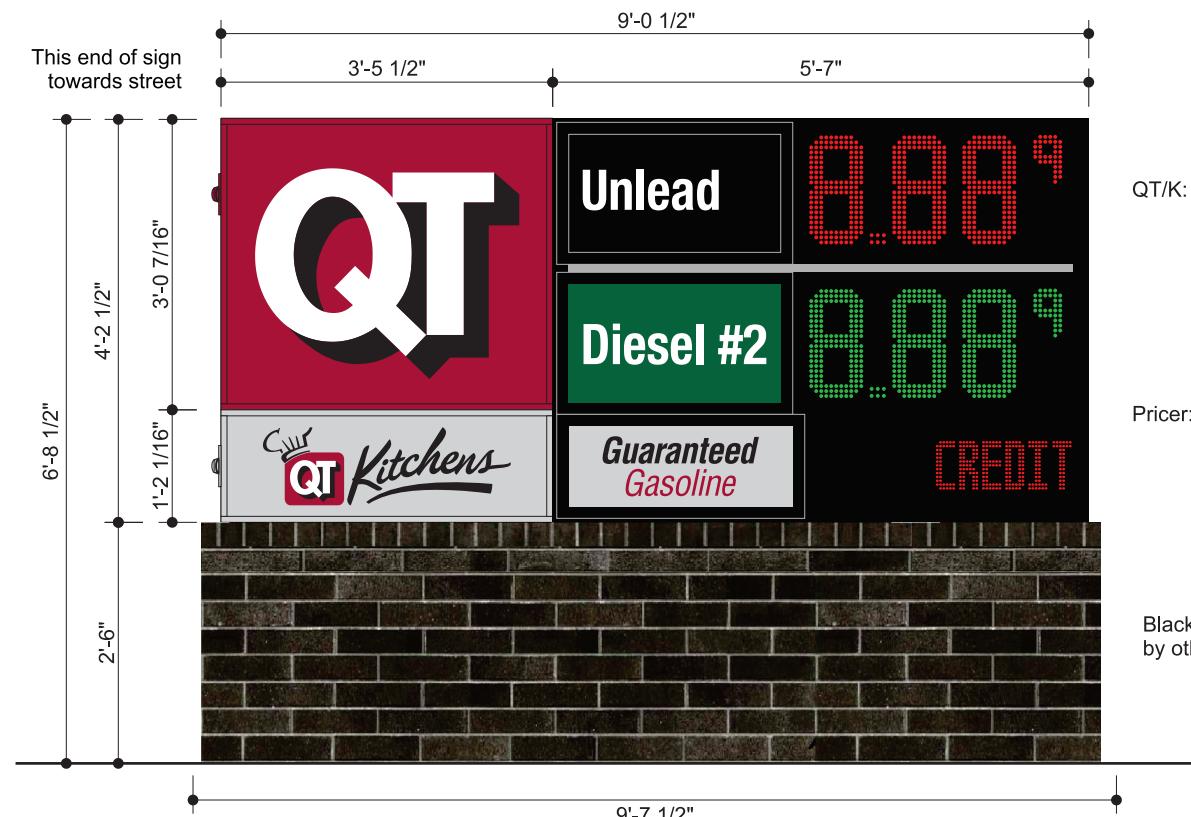

Front Elevation

Scale: 1/8" = 1'-0"

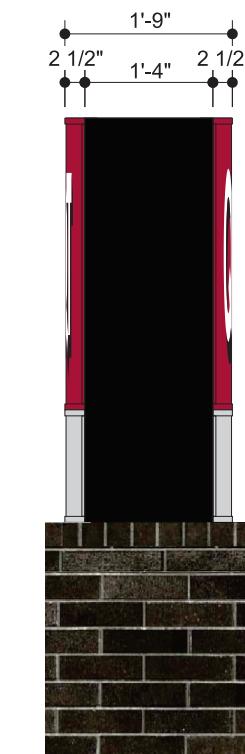

Side Elevation

QT/K: 14.6 SF Sign Area

Pricer: 23.5 SF Sign Area

Black brick base
by others

Color Specifications

All Paint Finishes to be Akzo Nobel

Opaque Silver

Translucent White

Black - Low Gloss

Matte White (Interior of Sign)

Match 3M Cardinal Red #3632-53

Match PMS 349C

Regarding Fabrication Fit & Finish of All QT Signs:

- Visible fabrication seams and welded joints are to be sanded smooth, filled and finished to QT specifications.
- Any visible fasteners are to be countersunk and have painted heads.
- Face retainers must fit flush and have even, minimal seams.
- Any variation from this directive must be brought to the attention of the QT Quality Control Manager without delay.

Allen Industries

MET FILE NUMBER: E212503

Listed
Electric Sign Complies with
UL48
E212503
CSA C22.2 No.207

THIS SIGN IS INTENDED TO BE INSTALLED IN ACCORDANCE WITH THE REQUIREMENTS OF ARTICLE 600 OF THE NATIONAL ELECTRICAL CODE AND/OR OTHER APPLICABLE LOCAL CODES. THIS INCLUDES PROPER GROUNDING AND BONDING OF THE SIGN.



Allen Industries
YOUR BRAND AT ITS BEST™
1-800-967-2553
www.allenindustries.com

Client Review Status

Allen Industries, Inc. requires that an "Approved" drawing be obtained from the client prior to any production release or production release revision.

Approved Approved as Noted Revise & Resubmit

Name _____

Title _____ Date _____

Declaration

Copyright © 2026 Allen Industries, Inc.

This is an original, unpublished drawing, created by Allen Industries, Inc. This drawing is submitted to you in confidence for your use solely in connection with the project being planned for you by Allen Industries, Inc. and is not to be shown to anyone outside your organization, nor used, reproduced, copied or exhibited in any fashion whatsoever. The designs shown on the drawing (except for any registered trademarks that may belong to a client of Allen Industries, Inc.) remain the property of Allen Industries, Inc.



Item #QT-MH-E2PGQ-CC-38-BB

Project Information

Client
QuikTrip


Location
Store 4452

File
QT-MH-E2PGQ-CC-38-BB_4452_100

Sales
House Design
CT Project Manager
James Gentry

Date / Description

01/08/26 Issue Date

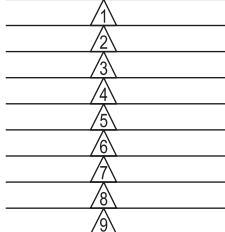

Notes

Client Review Status

Allen Industries, Inc. requires that an "Approved" drawing be obtained from the client prior to any production release or production release revision.

Approved Approved as Noted Revise & Resubmit

Name _____

Title _____ Date _____


Declaration

Copyright © 2026 Allen Industries, Inc.

This is an original, unpublished drawing, created by Allen Industries, Inc. This drawing is submitted to you in confidence for your use solely in connection with the project being planned for you by Allen Industries, Inc. and is not to be shown to anyone outside your organization, nor used, reproduced, copied or exhibited in any fashion whatsoever. The designs shown on the drawing (except for any registered trademarks that may belong to a client of Allen Industries, Inc.) remain the property of Allen Industries, Inc.


Construction Details

- Installation by others
- Steel should be primed and painted white for max. reflectivity
- Engineering, steel size requirements and footing specifications are obtained by QT

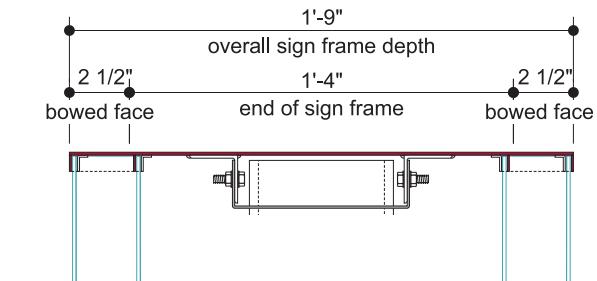


Sign Frame Detail

Scale: 1/8" = 1"

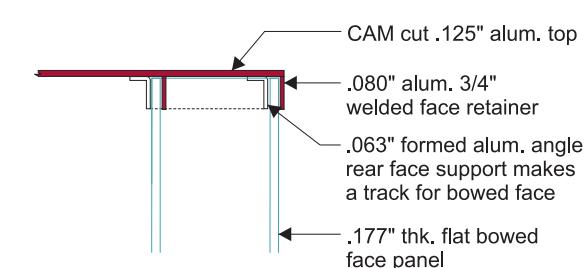

Side View Detail

Scale: 1/4" = 1"

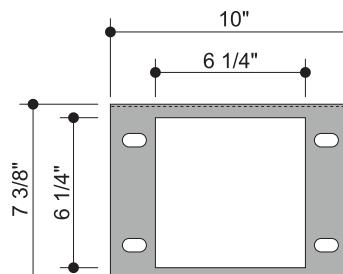


Front Elevation

Scale: 1/2" = 1'-0"

Steel pipe supports set in a drilled concrete footing. Min. 1'-6" dia. x 5'-0" deep, 4000 PSI concrete.


*** NOTE: Drilled concrete footings to be as per licensed engineer's computations to meet all local and state building code requirements.**

Top View

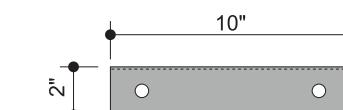

Steel Saddle Detail

Scale: 1/8" = 1"

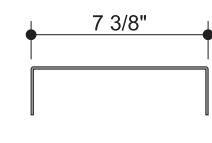

Side View

YELLOW INDICATES THE STEEL SUPPORT PROVIDED BY SIGN INSTALLER

Allen Industries
MET FILE NUMBER: E212503

Electric Sign Complies with
UL48
E212503
CSA C22.2 No.207



THIS SIGN IS INTENDED TO BE INSTALLED IN ACCORDANCE WITH THE REQUIREMENTS OF ARTICLE 600 OF THE NATIONAL ELECTRICAL CODE AND/OR OTHER APPLICABLE LOCAL CODES. THIS INCLUDES PROPER GROUNDING AND BONDING OF THE SIGN.



Illumination Details



Item #QT-MH-E2PGQ-CC-38-BB

Project Information

Client
QuikTrip

Location
Store 4452

File
QT-MH-E2PGQ-CC-38-BB_4452_100

Sales Design Project Manager
House **CT** **James Gentry**

Date / Description

01/08/26 Issue Date

- 1
- 2
- 3
- 4
- 5
- 6
- 7
- 8
- 9

Notes

Client Review Status

Allen Industries, Inc. requires that an **Approved** drawing be obtained from the client prior to any production release or production release revision.

Approved Approved Revise &


as Noted Resubmit

Name _____

Title

Declaration

Copyright © 2026 Allen Industries, Inc.
This is an original, unpublished drawing, created by Allen Industries, Inc. This drawing is submitted to you in confidence for your use solely in connection with the project being planned for you by Allen Industries, Inc. and is not to be shown to anyone outside your organization, nor used, reproduced, copied or exhibited in any fashion whatsoever. The designs shown on the drawing (except for any registered trademarks that may belong to a client of Allen Industries, Inc.) remain the property of Allen Industries, Inc.

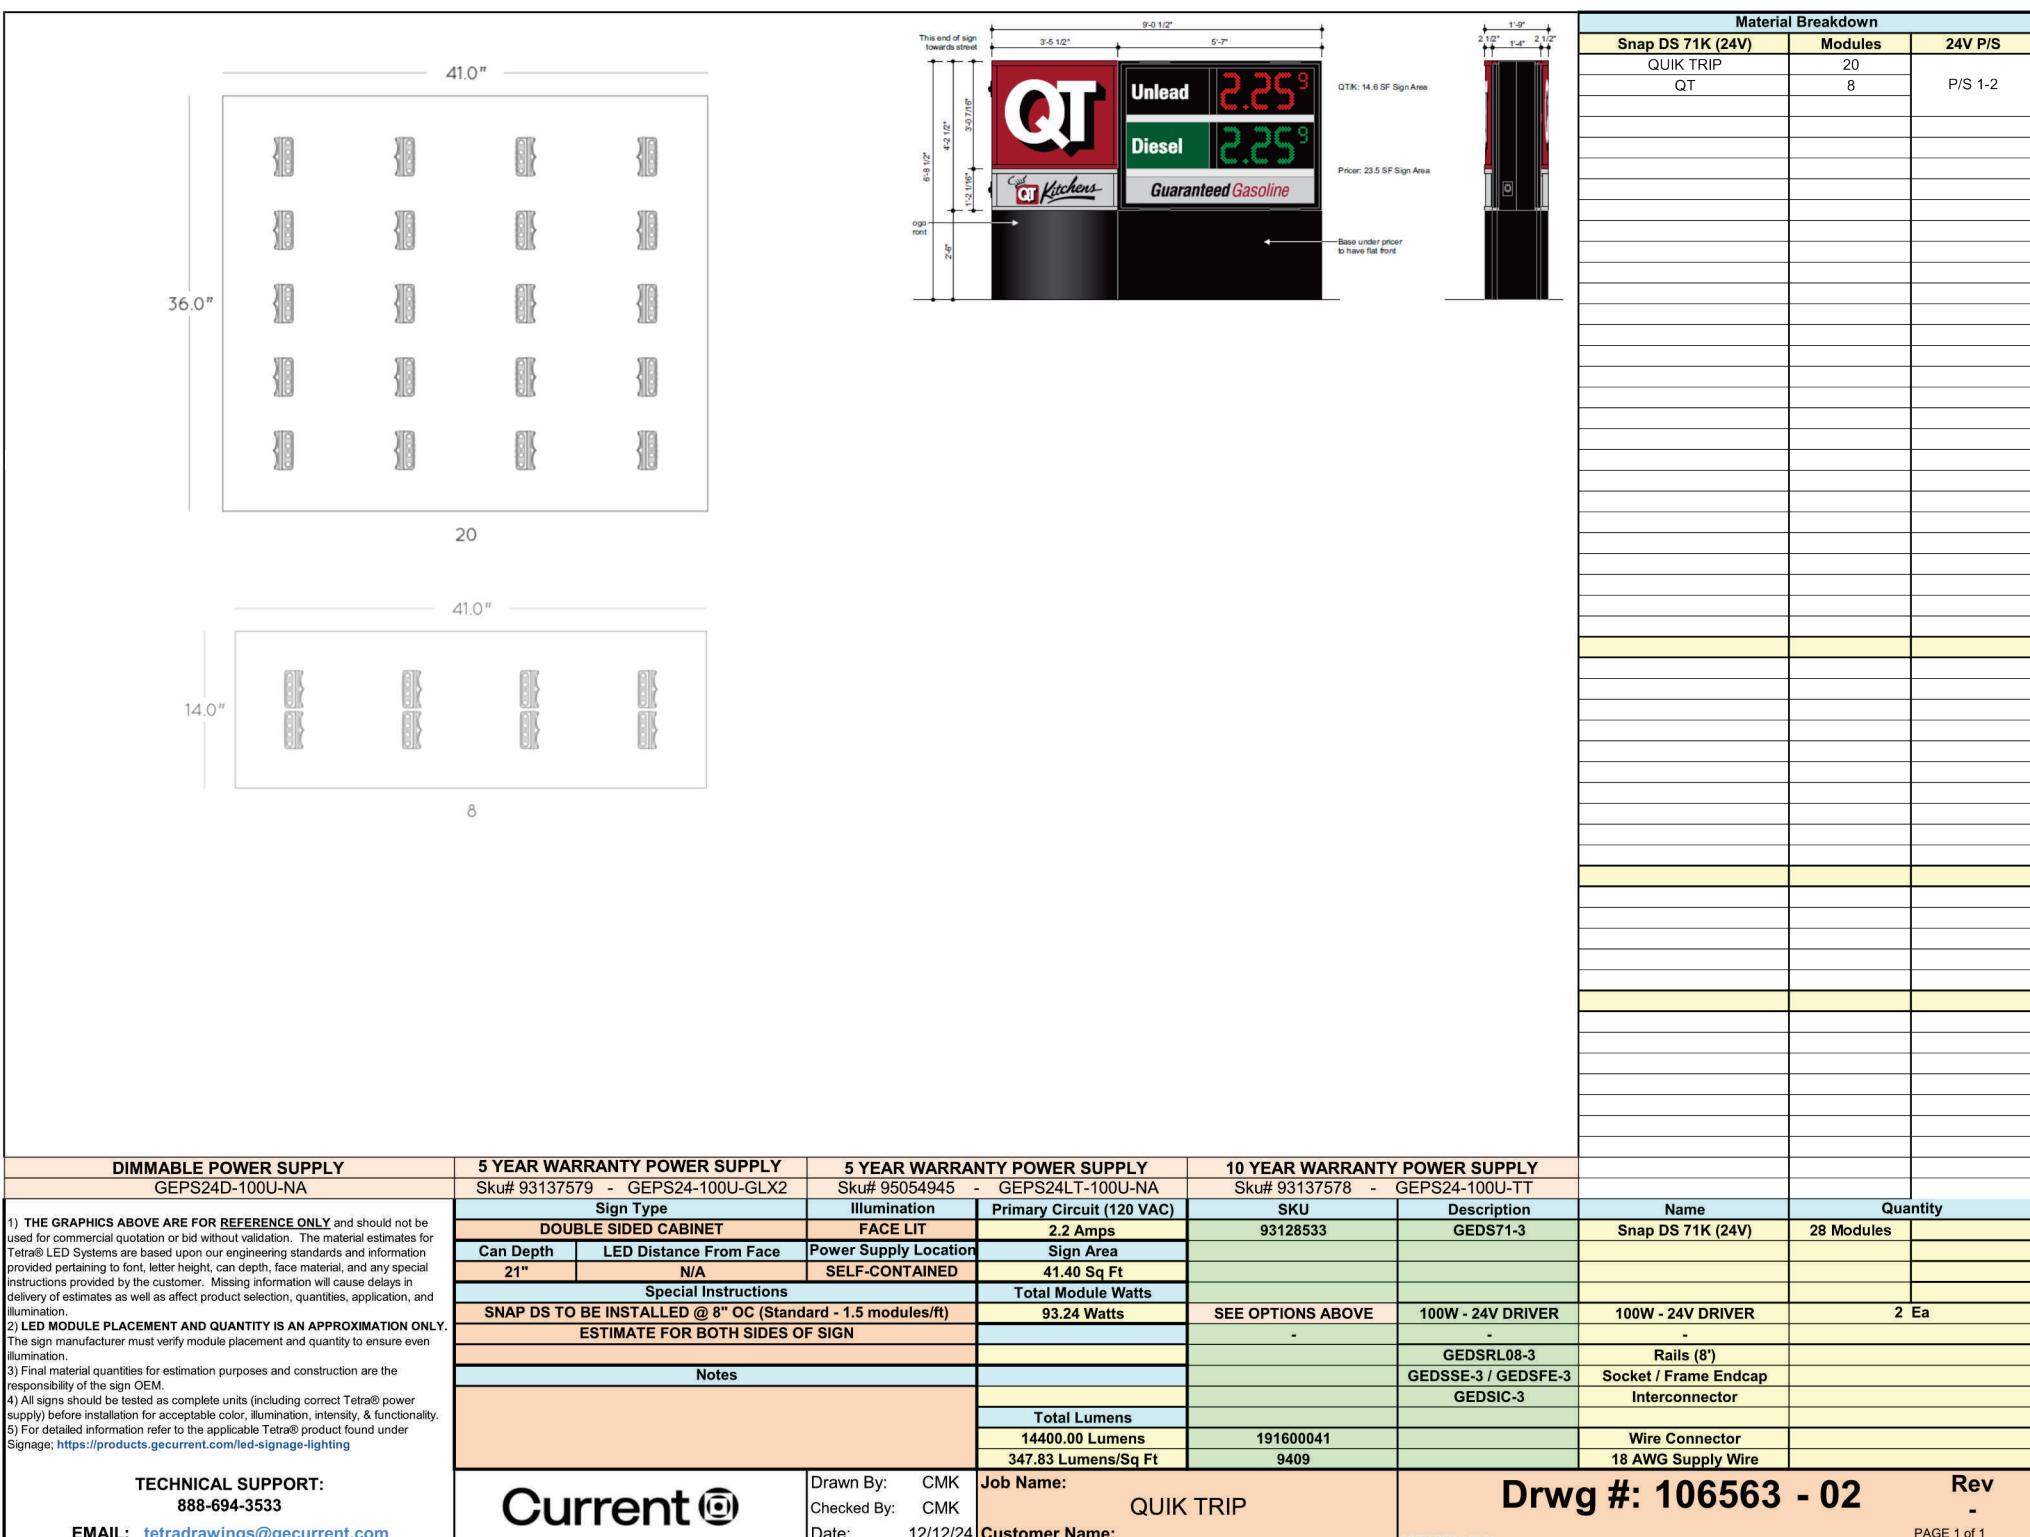

QT Logo Cabinet



Item #QT-MH-E2PGQ-CC-38-BB

Project Information

Client
QuikTrip

Location
Store 4452

File
QT-MH-E2PGQ-CC-38-BB_4452_100


Sales Design Project Manager
House CT James Gentry

Date / Description


01/08/26 Issue Date

- 1
- 2
- 3
- 4
- 5
- 6
- 7
- 8
- 9

Notes

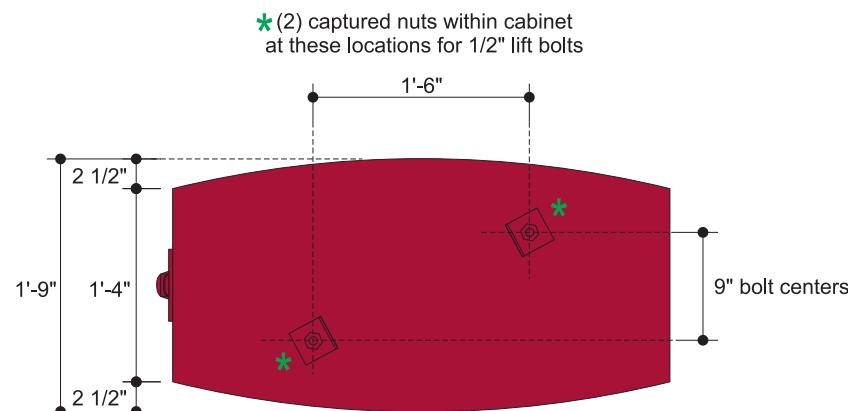

Top View

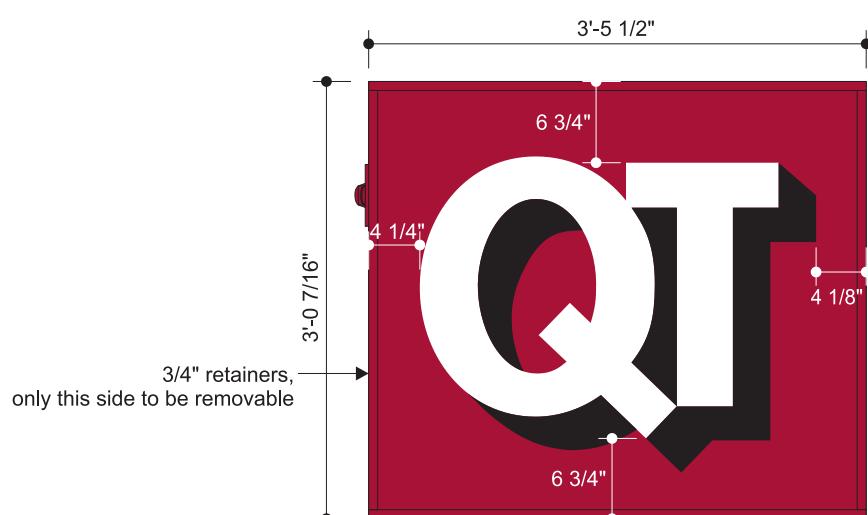

Front View - QT Cabinet

Scale: 3/4" = 1'-0"




Side View

All Sign Modules constructed with removable alum. face retainers and clear acrylic, .177" thickness, face panels with 2nd surface painted background colors and graphics.

Note: No Embossment

Translucent Graphics Red Background Color to Paint Match 3M Cardinal Red #3630-53 Translucent Vinyl

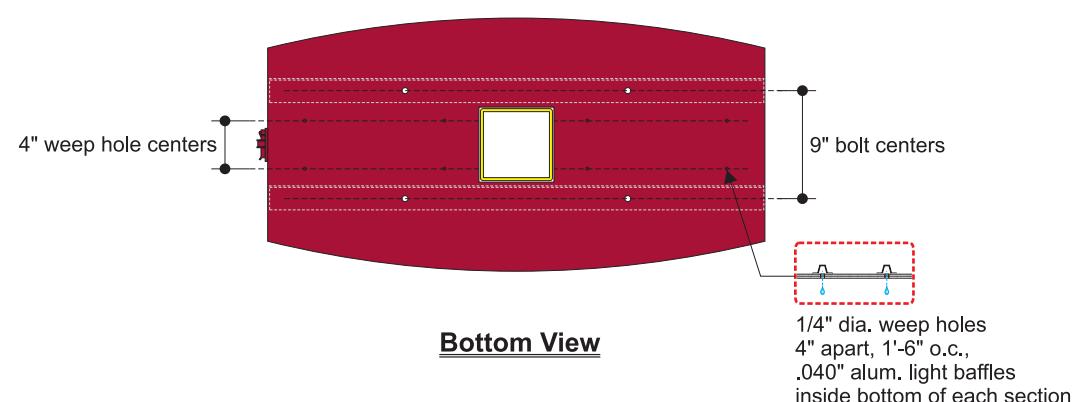

Bottom View

Color Specifications

All Paint Finishes to be Akzo Nobel

<input type="checkbox"/>	Translucent White
<input type="checkbox"/>	Black - Low Gloss
<input type="checkbox"/>	Matte White (Interior of Sign)
<input type="checkbox"/>	Match 3M Cardinal Red #3630-53

Regarding Fabrication Fit & Finish of All QT Signs:

- Visible fabrication seams and welded joints are to be sanded smooth, filled and finished to QT specifications.
- Any visible fasteners are to be countersunk and have painted heads.
- Face retainers must fit flush and have even, minimal seams.
- Any variation from this directive must be brought to the attention of the QT Quality Control Manager without delay.

Client Review Status

Allen Industries, Inc. requires that an "Approved" drawing be obtained from the client prior to any production release or production release revision.

Approved Approved as Noted Revise & Resubmit

Name _____

Title _____ Date _____

Declaration

Copyright © 2026 Allen Industries, Inc.

This is an original, unpublished drawing, created by Allen Industries, Inc. This drawing is submitted to you in confidence for your use solely in connection with the project being planned for by Allen Industries, Inc. and is not to be shown to anyone outside your organization, nor used, reproduced, copied or exhibited in any fashion whatsoever. The designs shown on the drawing (except for any registered trademarks that may belong to a client of Allen Industries, Inc.) remain the property of Allen Industries, Inc.



Electric Sign
Complies with
UL48
E212503



THIS SIGN IS INTENDED TO BE INSTALLED IN ACCORDANCE WITH THE REQUIREMENTS OF ARTICLE 600 OF THE NATIONAL ELECTRICAL CODE AND/OR OTHER APPLICABLE LOCAL CODES. THIS INCLUDES PROPER GROUNDING AND BONDING OF THE SIGN.

GROUNDED
ELECTRICAL
CONNECTIONS

Allen Industries
YOUR BRAND AT ITS BEST™
1-800-967-2553
www.allenindustries.com

QT Kitchens Cabinet



Item #QT-MH-E2PGQ-CC-38-BB

Project Information

Client
QuikTrip

Location
Store 4452

File
QT-MH-E2PGQ-CC-38-BB_4452_100


Sales Design Project Manager
House CT James Gentry

Date / Description


01/08/26 Issue Date

1
2
3
4
5
6
7
8
9

Notes

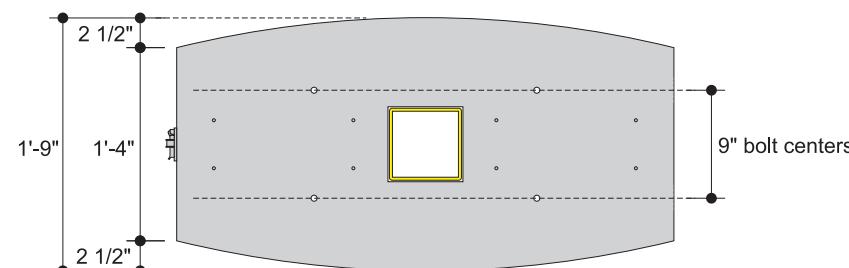


Top View

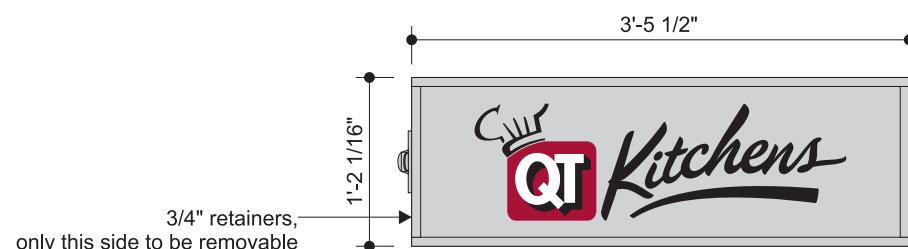

Front View - QT Kitchens Cabinet


Scale: 3/4" = 1'-0"

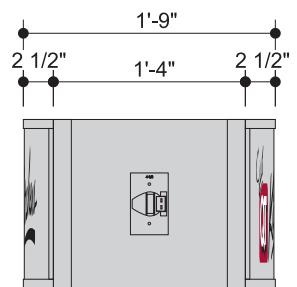

Side View

All Sign Modules constructed with removable alum. face retainers and clear acrylic, .177" thickness, face panels with 2nd surface painted background colors and graphics.

Note: No Embossment

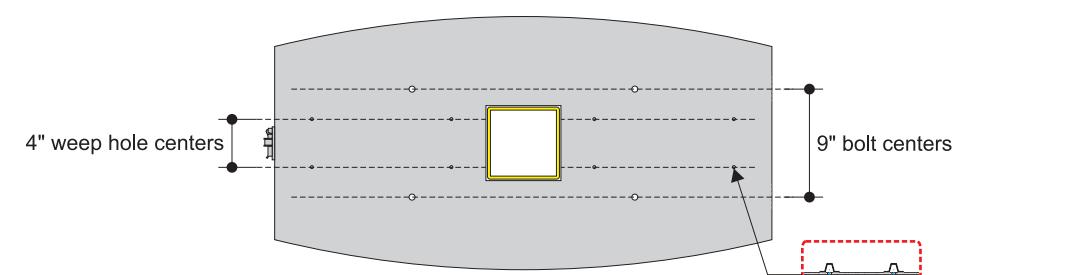

Bottom View

1/4" dia. weep holes
4" apart, 1'-6" o.c.,
.040" alum. light baffles
inside bottom of each section

Color Specifications

All Paint Finishes to be Akzo Nobel

	Opaque Silver
	Translucent White
	3M Day/Night Vinyl #3635-0171
	Matte White (Interior of Sign)
	3M Cardinal Red #3630-53 Translucent Vinyl

Regarding Fabrication Fit & Finish of All QT Signs:

- Visible fabrication seams and welded joints are to be sanded smooth, filled and finished to QT specifications.
- Any visible fasteners are to be countersunk and have painted heads.
- Face retainers must fit flush and have even, minimal seams.
- Any variation from this directive must be brought to the attention of the QT Quality Control Manager without delay.

Client Review Status

Allen Industries, Inc. requires that an "Approved" drawing be obtained from the client prior to any production release or production release revision.

Approved Approved as Noted Revise & Resubmit

Name _____

Title _____ Date _____

Declaration

Copyright © 2026 Allen Industries, Inc.

This is an original, unpublished drawing, created by Allen Industries, Inc. This drawing is submitted to you in confidence for your use solely in connection with the project being planned for you by Allen Industries, Inc. and is not to be shown to anyone outside your organization, nor used, reproduced, copied or exhibited in any fashion whatsoever. The designs shown on the drawing (except for any registered trademarks that may belong to a client of Allen Industries, Inc.) remain the property of Allen Industries, Inc.



Allen Industries
YOUR BRAND AT ITS BEST™
1-800-967-2553
www.allenindustries.com



Item #QT-MH-E2PGQ-CC-38-BB

Project Information

Client
QuikTripLocation
Store 4452File
QT-MH-E2PGQ-CC-38-BB_4452_100

Sales House Design CT Project Manager James Gentry

Date / Description

01/08/26 Issue Date

- 1
- 2
- 3
- 4
- 5
- 6
- 7
- 8
- 9

Notes

Client Review Status

Allen Industries, Inc. requires that an "Approved" drawing be obtained from the client prior to any production release or production release revision.

 Approved Approved as Noted Revise & Resubmit

Name


Title Date

Declaration


Copyright © 2026 Allen Industries, Inc.

This is an original, unpublished drawing, created by Allen Industries, Inc. This drawing is submitted to you in confidence for your use solely in connection with the project being planned for you by Allen Industries, Inc. and is not to be shown to anyone outside your organization, nor used, reproduced, copied or exhibited in any fashion whatsoever. The designs shown on the drawing (except for any registered trademarks that may belong to a client of Allen Industries, Inc.) remain the property of Allen Industries, Inc.

Client	Install Location	Sales	Date: Aug 19, 2022	Job #:
QuikTrip Corporation	TBA	Scottie Burnham 816-387-4202 scottie@sunshine.us.com		
Client Approval:		Date:		

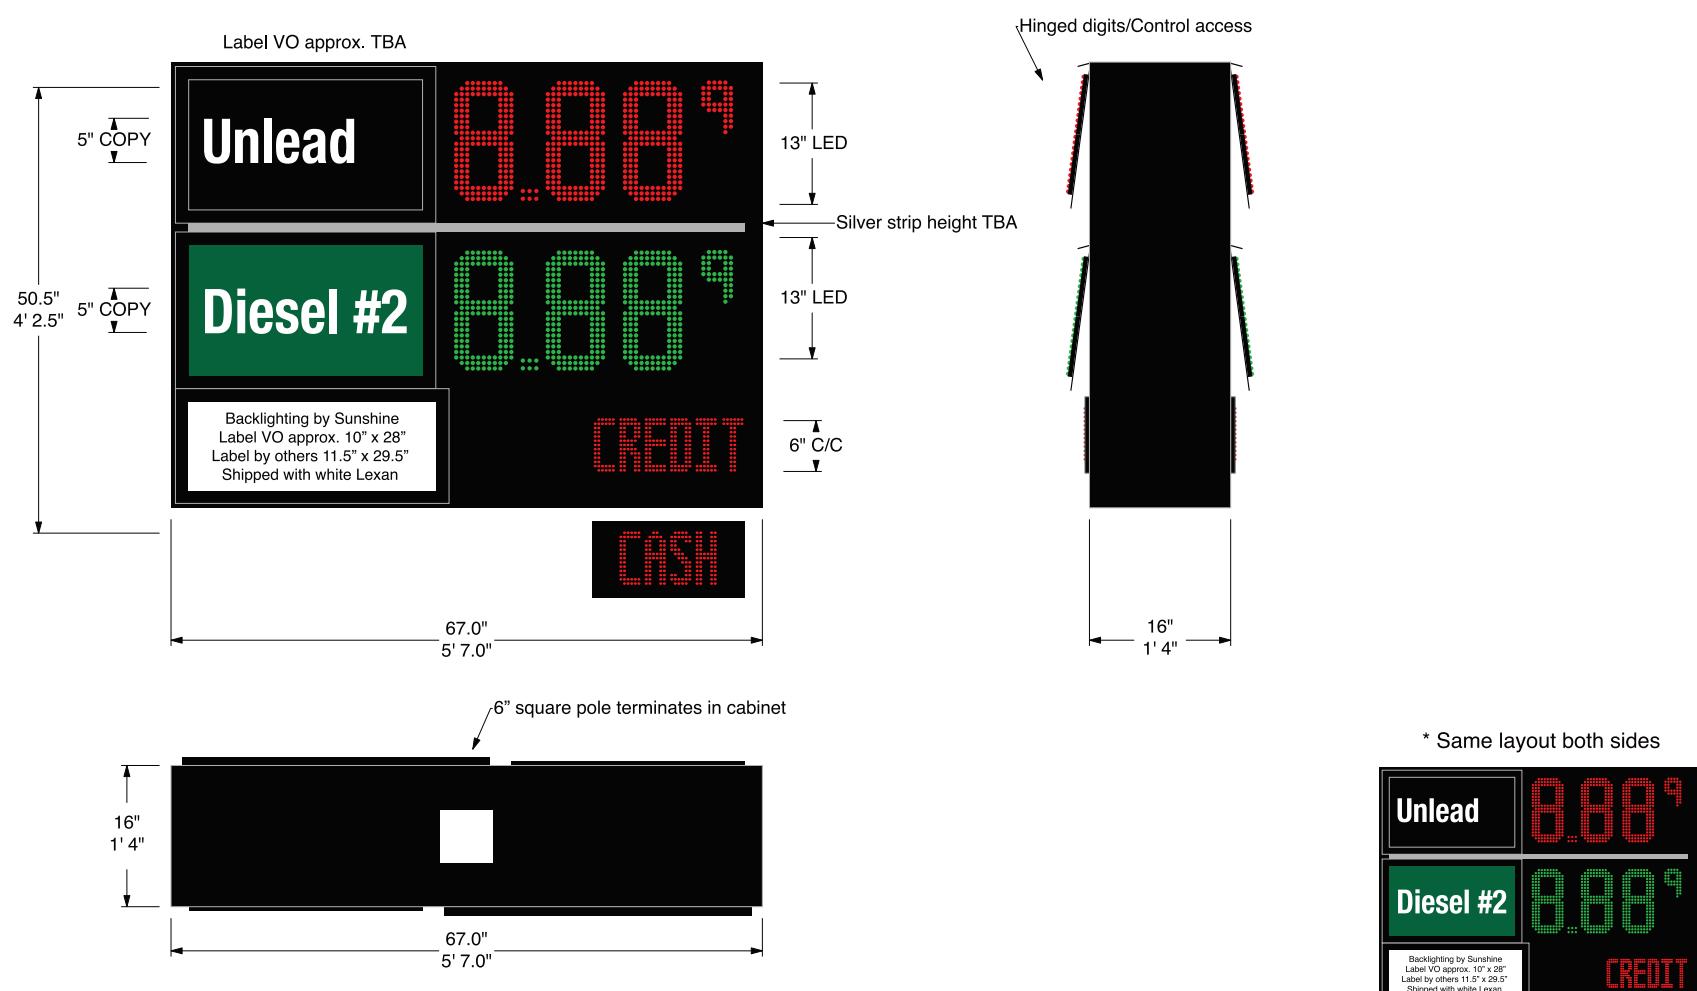

Cabinet Specs	Label Specs	Other
Digit Size & Style: 13" LED	LED Backlit Label Panel -	* Label and cabinet colors for representation only
Digit Color: Red/Green	Label Font: Helvetica Bold Cond	* 23.5 sq ft
Overall Cabinet Size: 4'2.5" h x 5'7" w x 16" d	Label Panel Color: 3M 3632-22 Black	* 4.15 total AC amps including both sides
Cabinet Color: Black	Label Type Color: White	* Cabinet(s) will have lifting/install eyebolt(s)
Single or Double Face: Double		* Electrical to be knocked out and ran at installer's preference
Build type: New cabinet		

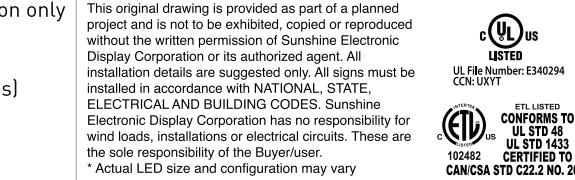

GG Insert



Item #QT-MH-E2PGQ-CC-38-BB

Project Information

Client
QuikTrip

Location
Store 4452

File
QT-MH-E2PGQ-CC-38-BB_4452_100


Sales Design Project Manager
House **CT** **James Gentry**

Date / Description

01/08/26 Issue Date

- 1
- 2
- 3
- 4
- 5
- 6
- 7
- 8
- 9

Notes

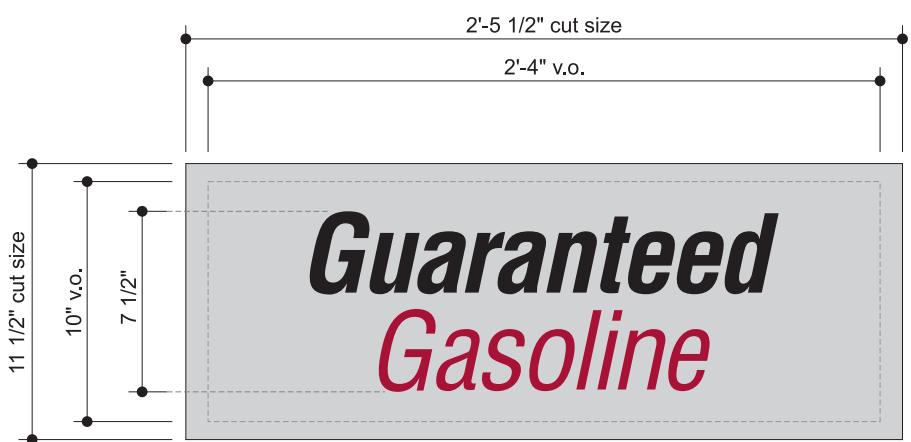

Front View - GG Insert

Scale: 1/8" = 1"

Color Specifications

All Paint Finishes to be Akzo Nobel

Opaque Silver

Translucent White

3M Day/Night Vinyl #3635-0171

Matte White (Interior of Sign)

3M Cardinal Red #3630-53 Translucent Vinyl

Regarding Fabrication Fit & Finish of All QT Signs:

- Visible fabrication seams and welded joints are to be sanded smooth, filled and finished to QT specifications.
- Any visible fasteners are to be countersunk and have painted heads.
- Face retainers must fit flush and have even, minimal seams.
- Any variation from this directive must be brought to the attention of the QT Quality Control Manager without delay.

Client Review Status

Allen Industries, Inc. requires that an "Approved" drawing be obtained from the client prior to any production release or production release revision.

Approved Approved as Noted Revise & Resubmit

Name _____

Title _____ Date _____

Declaration

Copyright © 2026 Allen Industries, Inc.

This is an original, unpublished drawing, created by Allen Industries, Inc. This drawing is submitted to you in confidence for your use solely in connection with the project being planned for by Allen Industries, Inc. and is not to be shown to anyone outside your organization, nor used, reproduced, copied or exhibited in any fashion whatsoever. The designs shown on the drawing (except for any registered trademarks that may belong to a client of Allen Industries, Inc.) remain the property of Allen Industries, Inc.

Allen Industries
YOUR BRAND AT ITS BEST™

1-800-967-2553

www.allenindustries.com