

PROJECT

**Crest Hill  
Memorial Park  
OSLAD Grant  
Development**

1949 Willow Court  
Crest Hill, Illinois 60403

PROJECT TEAM

**uplandDesign Ltd**  
Landscape Architecture & Park Planning  
Chicago, Illinois 312-350-4088  
Plainfield, Illinois 815-254-0091  
uplandDesign.com

SURVEYOR

JLH Land Surveying, Inc.  
910 Geneva Street  
Shorewood, Illinois 60404  
Phone: 815-729-4000

CIVIL ENGINEER

CAGE Civil Engineering  
2200 Cabot Drive #325  
Lisle, Illinois 60532  
Phone: 630-598-0007

ORIGINAL ISSUE DATE

**Issue for Permit 20MAY2024**

REVISIONS

Rev	Description	Date
1	Permit Resubmittal	10JUN2024


PROJECT NUMBER **1248**

SHEET TITLE

**Layout Plan -  
Overall**

SHEET NUMBER

**3.0**

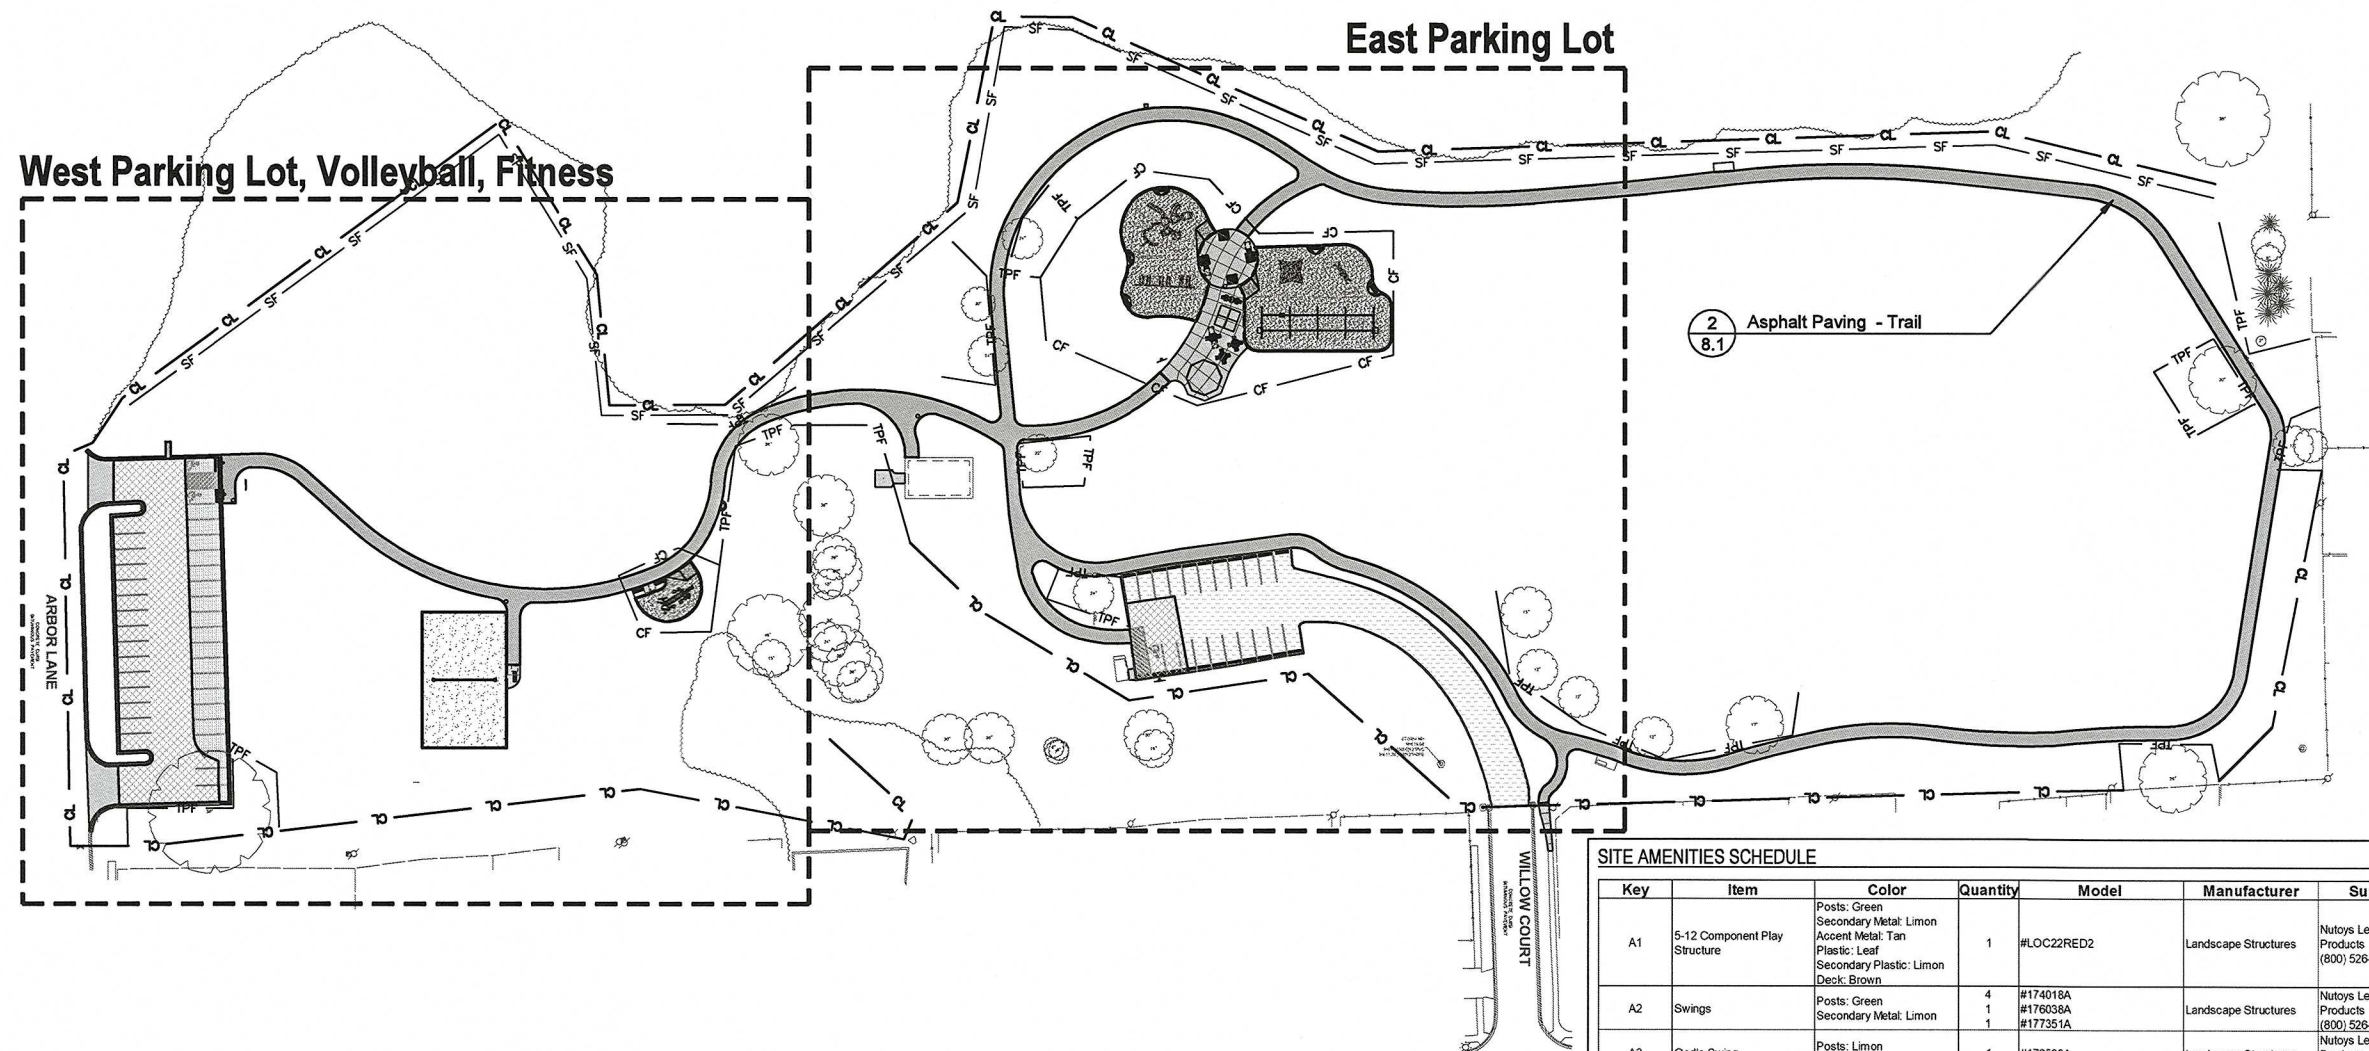

SITE AMENITIES SCHEDULE

Key	Item	Color	Quantity	Model	Manufacturer	Supplier
A1	5-12 Component Play Structure	Posts: Green Secondary Metal: Limon Accent Metal: Tan Plastic: Leaf Secondary Plastic: Limon Deck: Brown	1	#LOC22RED2	Landscape Structures	Nutoys Leisure Products (800) 526-6198
A2	Swings	Posts: Green Secondary Metal: Limon	4	#174018A #176038A #177351A	Landscape Structures	Nutoys Leisure Products (800) 526-6198
A3	Oodle Swing	Posts: Limon Plastic: Leaf	1	#173592A	Landscape Structures	Nutoys Leisure Products (800) 526-6198
A4	Double Accessible Zipline	Posts: Green Secondary Metal: Limon Rope: Tan Secondary Plastic: Leaf	1	#194663C #196213C	Landscape Structures	Nutoys Leisure Products (800) 526-6198
A5	Eclipse Net Climber	Posts: Tan Secondary Metal: Limon Rope: Tan	1	#249010A	Landscape Structures	Nutoys Leisure Products (800) 526-6198
B	THRIVE 450 Outdoor Gym	Posts: Green Secondary Metal: Beige Accent Metal: Chartreuse	1	#14912	Gametime	Cunningham Recreation (800) 438-2780
C	Bench	Frame: Black Slats: Redwood	8	#88-60PL, Surface Mount	DuMor	Nutoys Leisure Products (800) 526-6198
D	Picnic Table	Frame: Black Slats: Redwood	2	#71-60PL, Surface Mount	DuMor	Nutoys Leisure Products (800) 526-6198
E	Picnic Table - ADA	Frame: Black Slats: Redwood	2	#71-68-1PL, Surface Mount	DuMor	Nutoys Leisure Products (800) 526-6198
F	Game Table	Frame: Black Slats: Redwood	2	#78-34PL, Surface Mount	DuMor	Nutoys Leisure Products (800) 526-6198
G	Game Table - ADA	Frame: Black Slats: Redwood	1	#78-32PL, Surface Mount	DuMor	Nutoys Leisure Products (800) 526-6198
H	Litter Receptacle		4			By Owner
I	Gaga Ball Pit with ADA Doorway Kit and Rules Sign	Brackets: Green Slats: Weatherwood	1	Octagon 30H, 20' Diameter Wall-to-Wall, ADA Door Kit, Rules Sign, Surface Mount	Coach Cliff's GaGa Ball Pits	Coach Cliff's GaGa Ball Pits (847) 573-2377
J	Volleyball Ground Sleeves, Net, Ground Anchor, and Tie Down Strap	Posts: Steel Black Powdercoat	1	#65250 #65275 Direct Bury	Douglass Sports	Nutoys Leisure Products (800) 526-6198
K	Interpretive Sign	Post: Black Powdercoat	1	Single Pedestal, Surface Mount, 45 degree angle, 16"x20" Mount Plate	iZone Imaging	Artwork to be provided by owner, contractor to purchase and install sign and footing
L	ADA Van Sign		1			
M	Salvaged ADA Van Sign	N/A	2	N/A	N/A	N/A
N	Salvaged Park Sign	N/A	2	N/A	N/A	N/A

GENERAL NOTES: LAYOUT

- It is the responsibility of the Contractor to perform layout of all project elements and points for review by Owner prior to construction. (This work is considered incidental to the project and not paid as a separate bid item).
- The contractor shall be responsible for all materials and quantities as required to complete the work in accordance with the plans and specifications. The contractor will notify the Owner's Representative in writing of any discrepancies or changes required to complete the work before any action may be taken. All changes or change orders must be approved by the Owner's Representative and Owner before any changes are executed.
- No work to take place in Flood Plain unless indicated on plans.
- Contractor shall confirm that all equipment use/safety zones specified by play equipment manufacturer are adhered to.
- All play equipment footings shall meet manufacturers recommendations for footing depth and width.

REFERENCED SPECIFICATIONS AND CODES

- The Americans with Disabilities Act and the Illinois Accessibility Code.
- The Illinois Procedures and Standards for Urban Soil Erosion and Sedimentation Control, and IEPA Standards and Specifications for Soil Erosion and Sedimentation Control.
- U.S. Soil Conservation Service Field Engineering Handbook
- All codes and ordinances of the City of Crest Hill, United States Army Corp of Engineers, Illinois Department of Natural Resources, Will County Soil and Water Conservation Districts, and all agencies having jurisdiction.
- All requirements of the Occupational Safety and Health Administration.
- The cited standard specifications, codes and permits, with these construction plans and details, are all to be considered part of the work, incidental items or accessories necessary to complete this work may not be specifically noted but are considered a part of these improvements.
- In case of conflict, the more restrictive provision shall apply.

LEGEND

	Concrete Paving
	Asphalt Paving - Parking - Salvage Base
	Asphalt Paving - Parking - New Base
	Asphalt Paving - Trail
	ALTERNATE: Asphalt Paving - Parking
	Engineered Wood Fiber Surfacing
	Sand Surfacing
EJ	Concrete Expansion Joints
SF	Slit Fence
TPF	Tree Protection Fence
CF	Construction Fence
CL	Construction Limits



SCALE: 1" = 50'-0"

