

CITY OF CREST HILL
CITY CENTER

Change Order

Date: 11/3/2022
Project: Crest Hill City Center
Contractor: J. L. Adler Roofing and Sheet Metal, Inc.
Change Order #:

Description:

Additional Snow / Ice Rail

* Per the Attached Sketch, Furnish and Install Additional Snow / Ice Rail in the recommended locations per Insurance and Manufacturer Standard Requirements. Product to match the existing product already in place to make for a seamless overall installation.

Note: See Attached RCO / Proposals

Original Contract:	\$ 1,020,320.00
Previous Change Orders:	<u>\$ 13,750.00</u>
Contract Total Prior to this CO:	\$ 1,034,070.00
New Change Order Amount:	\$ 46,460.00
New Contract Amount:	<u><u>\$ 1,080,530.00</u></u>

Approved:

Administrator Date

Shawn Thompson - Project Manager Date

Sub-Contractor Date

Dan Skiera - Superintendent Date

J.L. Adler Roofing and Sheet Metal, Inc.

"Symbol of Quality since 1926"

779 Joyce Road
Joliet, Illinois 60436

Phone 815/773-1200
Fax 815/773-1207

Attn: Shawn Thompson
Harbour Contractor

Re: Crest Hill City Hall
Shawn,

The following will provide scope of work and pricing for the Crest Hill City Hall Building. The snow retention pricing will be for the same system that is currently installed. The attached roof plan is highlighted in pink for the areas we believe need the snow system due to possible damage of gutters, landscaping, or equipment, also injury from sliding snow and ice. I do have soffit leftover to re-work the areas where the cameras need moved. If you have any questions or concerns please feel free to contact me.

Scope of work: Snow Retention

- Furnish and install new S-5 Color Guard Snow Rail

Price for the work above : \$ 46,460.00

Please sign and return a copy to proceed

Facility member signature - _____

Dennis Reding
Adler Roofing & Sheet Metal
815-773-1200 Office
815-209-4796 Cell
dennisreding@yahoo.com



www.adlerroofing.com

Recommended Areas

PANEL 5 & 6

These Areas are where damage or injury can occur with sliding snow and ice

5-5-U:
PROVIDE 5-5 COLOR STRIP METAL W/ "SNOCLIP"
BETWEEN SEAMS & 5-5-U CLAMPS ON SEAMS,
EAVES @ DOORS AS SHOWN.

SOFFITS & FASCIAS:
SOFFITS & FASCIAS SHALL MATCH ALUMINUM
OF ROOF. SOFFITS SHALL BE HALF VENTED.

GUTTERS:


- GUTTER 1 = 6" H X 7" W ALUMINUM GUTTER
- GUTTER 2 = 4" H X 6" W ALUMINUM GUTTER
- GUTTER 3 = 4" H X 4" W ALUMINUM GUTTER

ALUMINUM GUTTERS SHALL BE "CUSTOM BOX GUTTER". .032 ALUMINUM 40'-0" LENGTHS.

DOWNPOUTS:

- * D5-1 = 3" X 4" DOWNPOUT
- * D5-2 = 4" X 6" DOWNPOUT

DOWNPOUTS SHALL BE .032 ALUMINUM W/
ELBOWS & LEADERS TO DRAINAGE.
SEE SITE PLAN.

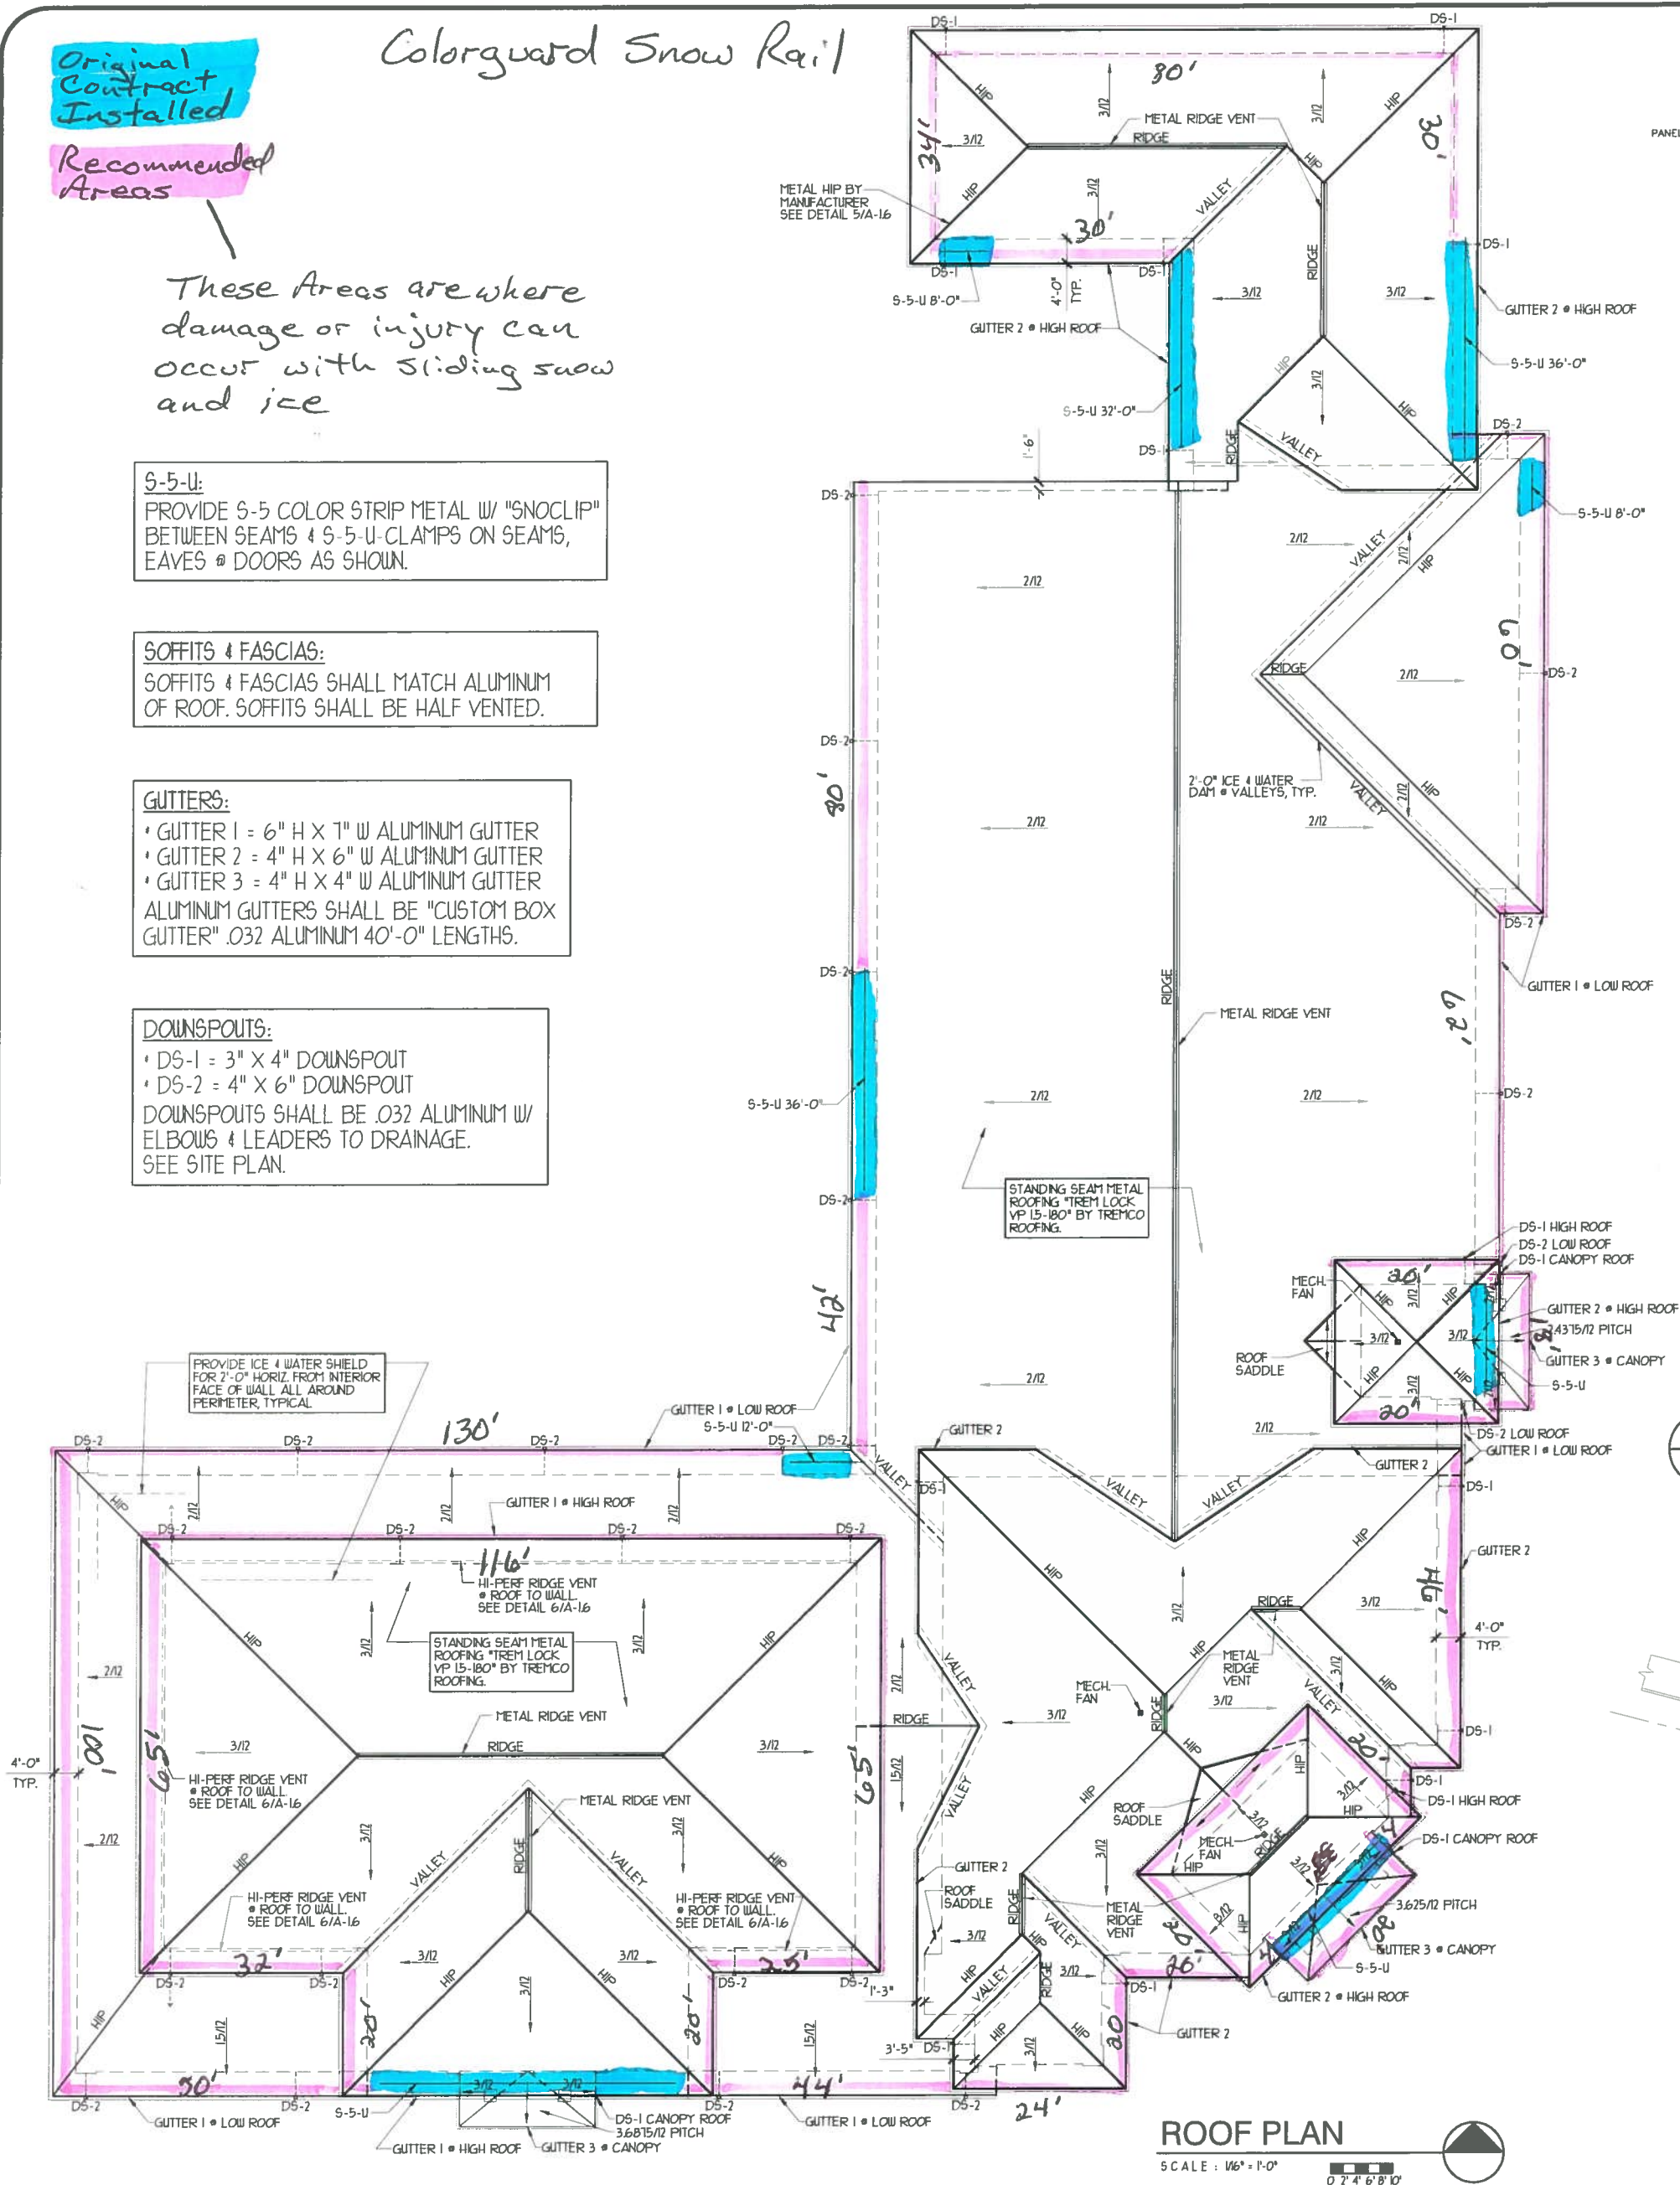

ROOF PLAN

SCALE : 1/16" = 1'-0"

