



June 1, 2023

Christopher B. Burke Engineering
162212 W. 159th Street
Suite 201
Lockport, IL 60441

Re: Crest Hill 2023 Crack Filling Program

Alex,

Patriot Pavement will hold the \$2.25 unit price for crack filling for the upcoming 2023 season and again for the 2024 season for the City of Crest Hill.

Contract B-Quantity of 8,000LBS price will be \$18,000.00.

Patriot will post "No Parking" signs at a cost of \$1,000.00.

Work will be completed in accordance with the 2022 RPF/Contract.

Please let me know if you have any questions.

Thank you,

A handwritten signature in black ink, appearing to read "Matt", followed by a horizontal line.

Matt Sollars, President

Patriot Pavement Maintenance



**City of Crest Hill, Illinois
2023 Crack Filling Program – Contract B
Street List**


LOCATION OF IMPROVEMENT: Crack filling operations shall be performed on the following streets.

Street Name	From:	To:
Burry Circle Drive	Cowing Lane	Waverly Court
Waverly Court	Burry Circle Drive	End
Cowing Lane	Burry Circle Drive	Raynor Avenue
Alma Drive	Cowing Lane	End
Ludwig Avenue	Oakland Avenue	Center Street
Ludwig Avenue	Cora Street	Broadway Street
Dearborn Street	Rose Avenue	Theodore Street
Rose Avenue	Center Street	Broadway Street
Clement Street	Elsie Avenue	Theodore Street

The Contractor shall complete crack filling operations on the streets listed above as quantities and the City's budget allows. If quantities run out before completing all listed streets, the Contractor shall provide a list of any uncompleted streets to the City for their record. If quantities are left over after completing the above street list, the City will provide additional street names and limits to the Contractor. This list is subject to change at the direction of the City. The City will notify the contractor of any changes prior to the start of crack filling operations.

QUANTITIES: Quantities included in this contract are estimates. The City of Crest Hill reserves the right to add or subtract quantity to meet budgetary constraints. In the case of an addition of quantity, all streets must be finished if started; no streets can be left incomplete. Quantity can be exceeded in order to complete a street, but only with prior permission from the City of Crest Hill or the Engineer.

LEGEND
 CONTRACT LOCATIONS
 NOTE: CRACK FILLING LOCATIONS ARE SUBJECT TO CHANGE AT THE DISCRETION OF THE CITY. THE CITY WILL NOTIFY THE CONTRACTOR OF ANY CHANGES PRIOR TO THE START OF CRACK FILLING OPERATIONS.

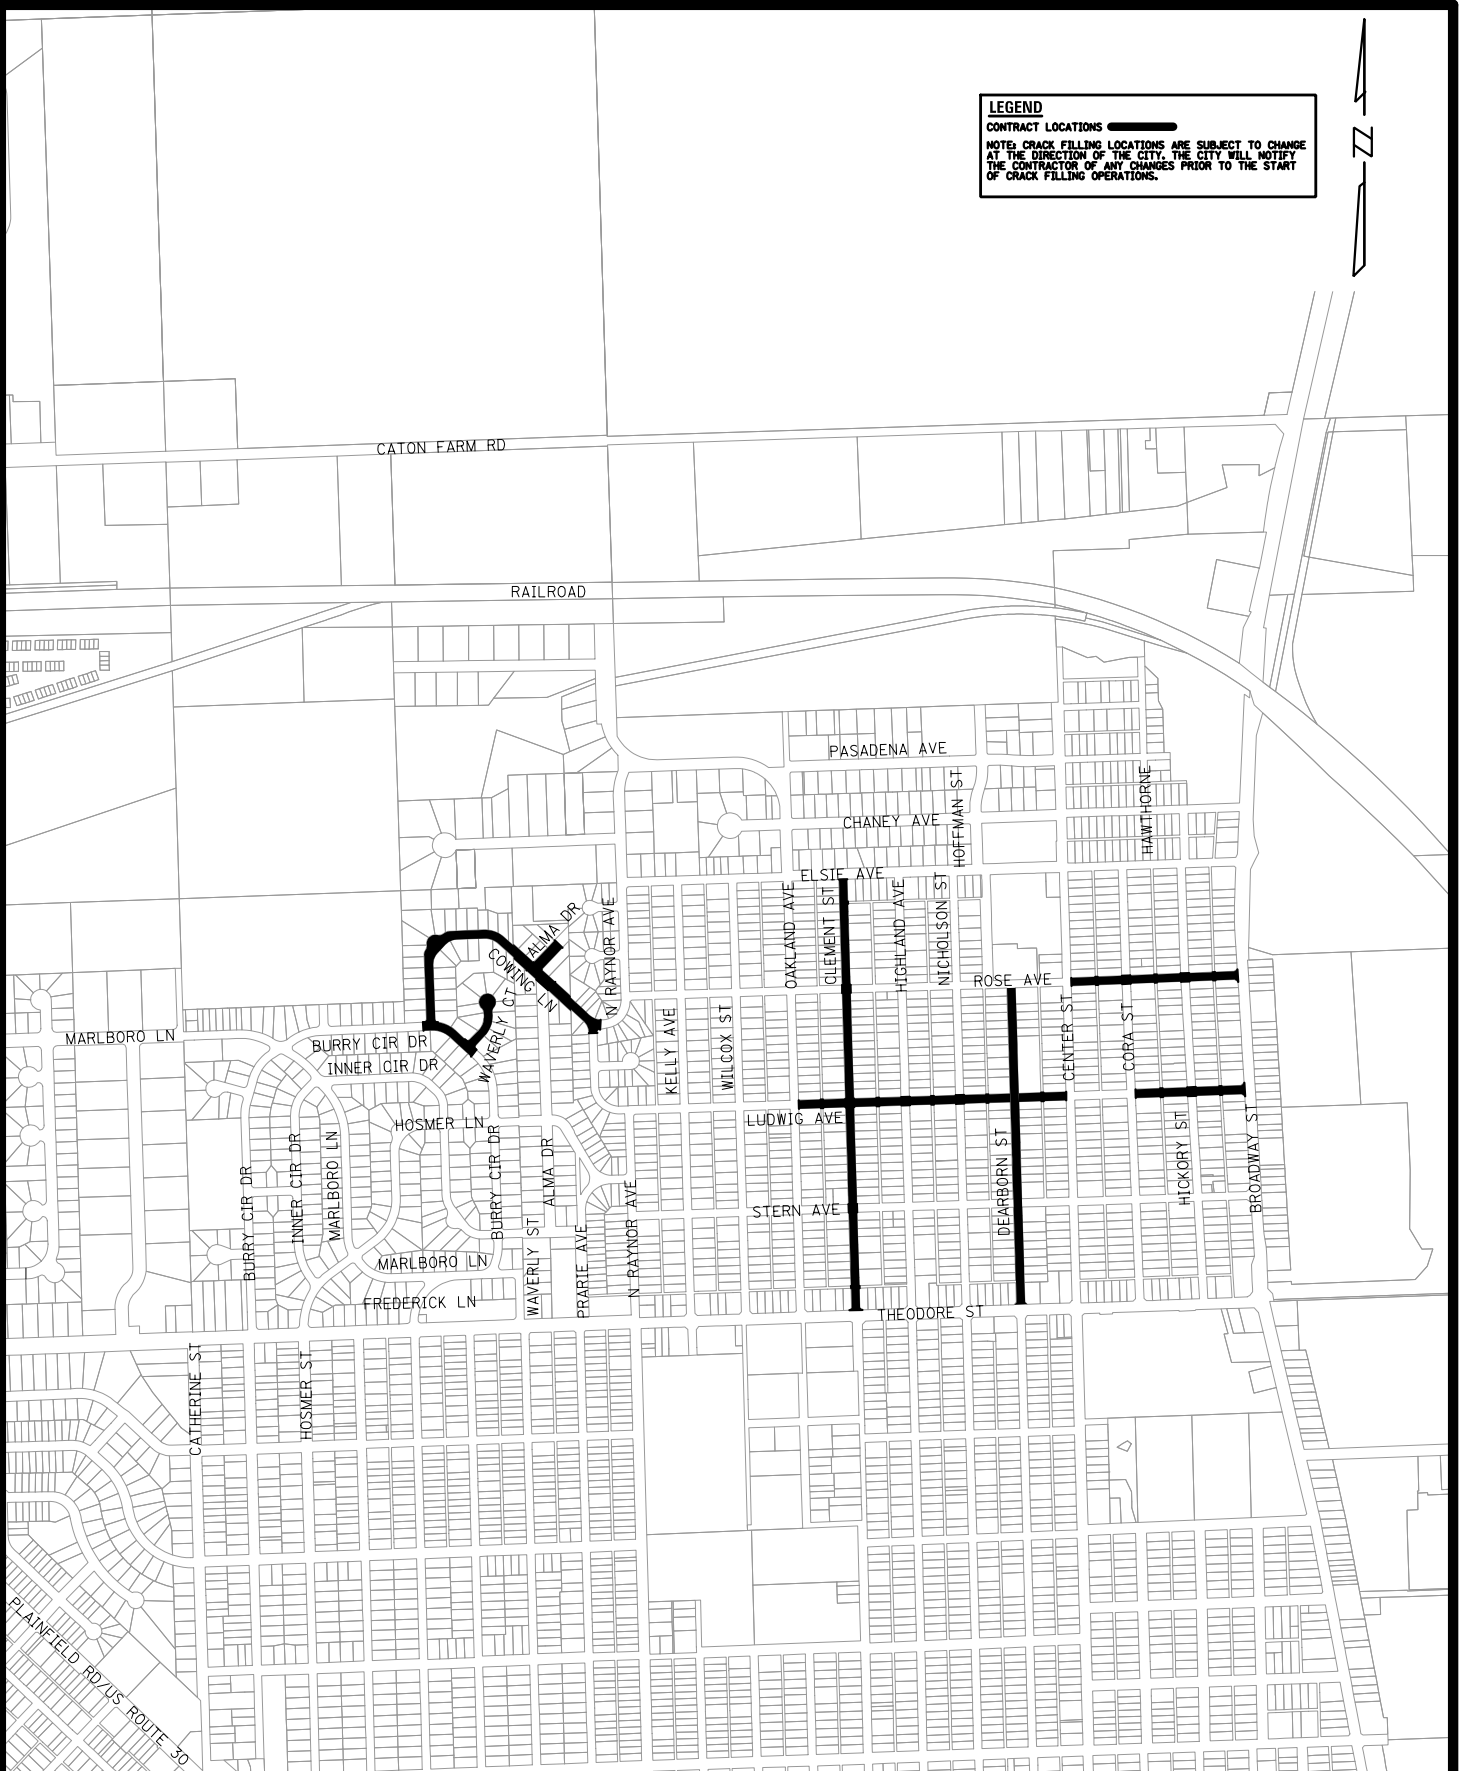

CLIENT:



CITY OF CREST HILL

1610 PLAINFIELD ROAD
 CREST HILL, IL 60403

TITLE:

**2023 CRACKFILLING PROGRAM
 CONTRACT B**

PROJ. NO. 230121

DATE: 5/12/2023

SHEET OF

DRAWING NO.



CHRISTOPHER B. BURKE ENGINEERING, LTD.

16221 W. 159th Street, Suite 201 Lockport, Illinois 60441 (815) 770-2850

DSGN.	TTC	SCALE:	N.T.S.
DWN.	TTC	MODEL:	Default
CHKD.	AJS	PLOT DATE:	5/12/2023
FILE:	CRACKFILL_MAP_230121_Ward 1		

MAP-1