


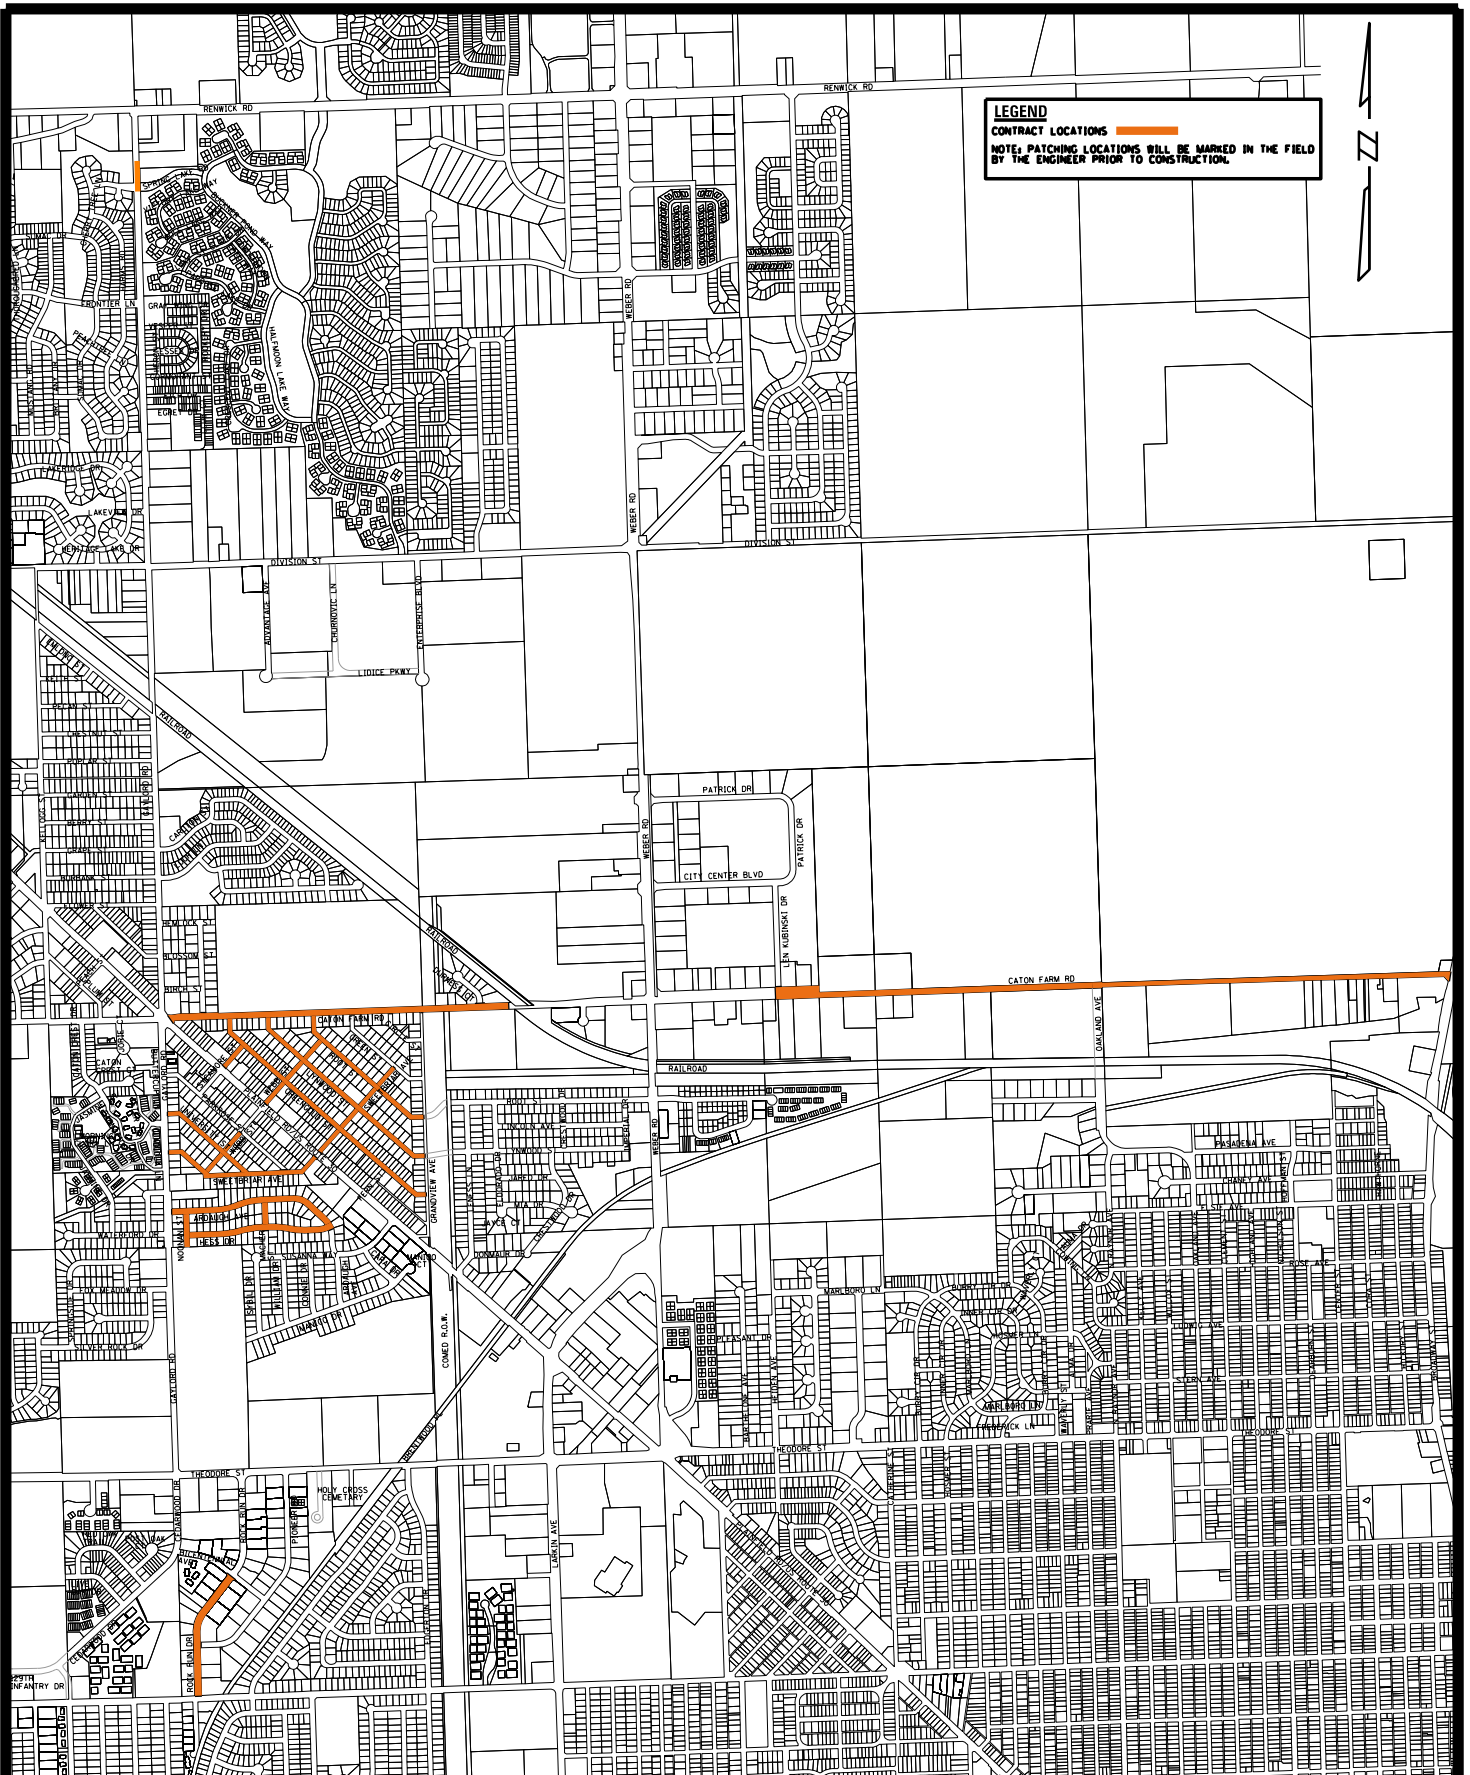

CLIENT:



CITY OF CREST HILL

1610 PLAINFIELD ROAD
CREST HILL, IL 60403

TITLE:

2025 PAVEMENT PATCHING PROGRAM

PROJ. NO. 250119

DATE: 6/3/2025

SHEET 1 OF 1

DRAWING NO.

MAP-1



CHRISTOPHER B. BURKE ENGINEERING, LTD.

16221 W. 159th Street, Suite 201 Lockport, Illinois 60441 (815) 770-2850

DSGN.	TTC	SCALE:	N.T.S.
DWN.	TTC	MODEL:	Default
CHKD.	AJS	PLOT DATE:	6/3/2025
FILE:	PATCHING_MAP_250119		