
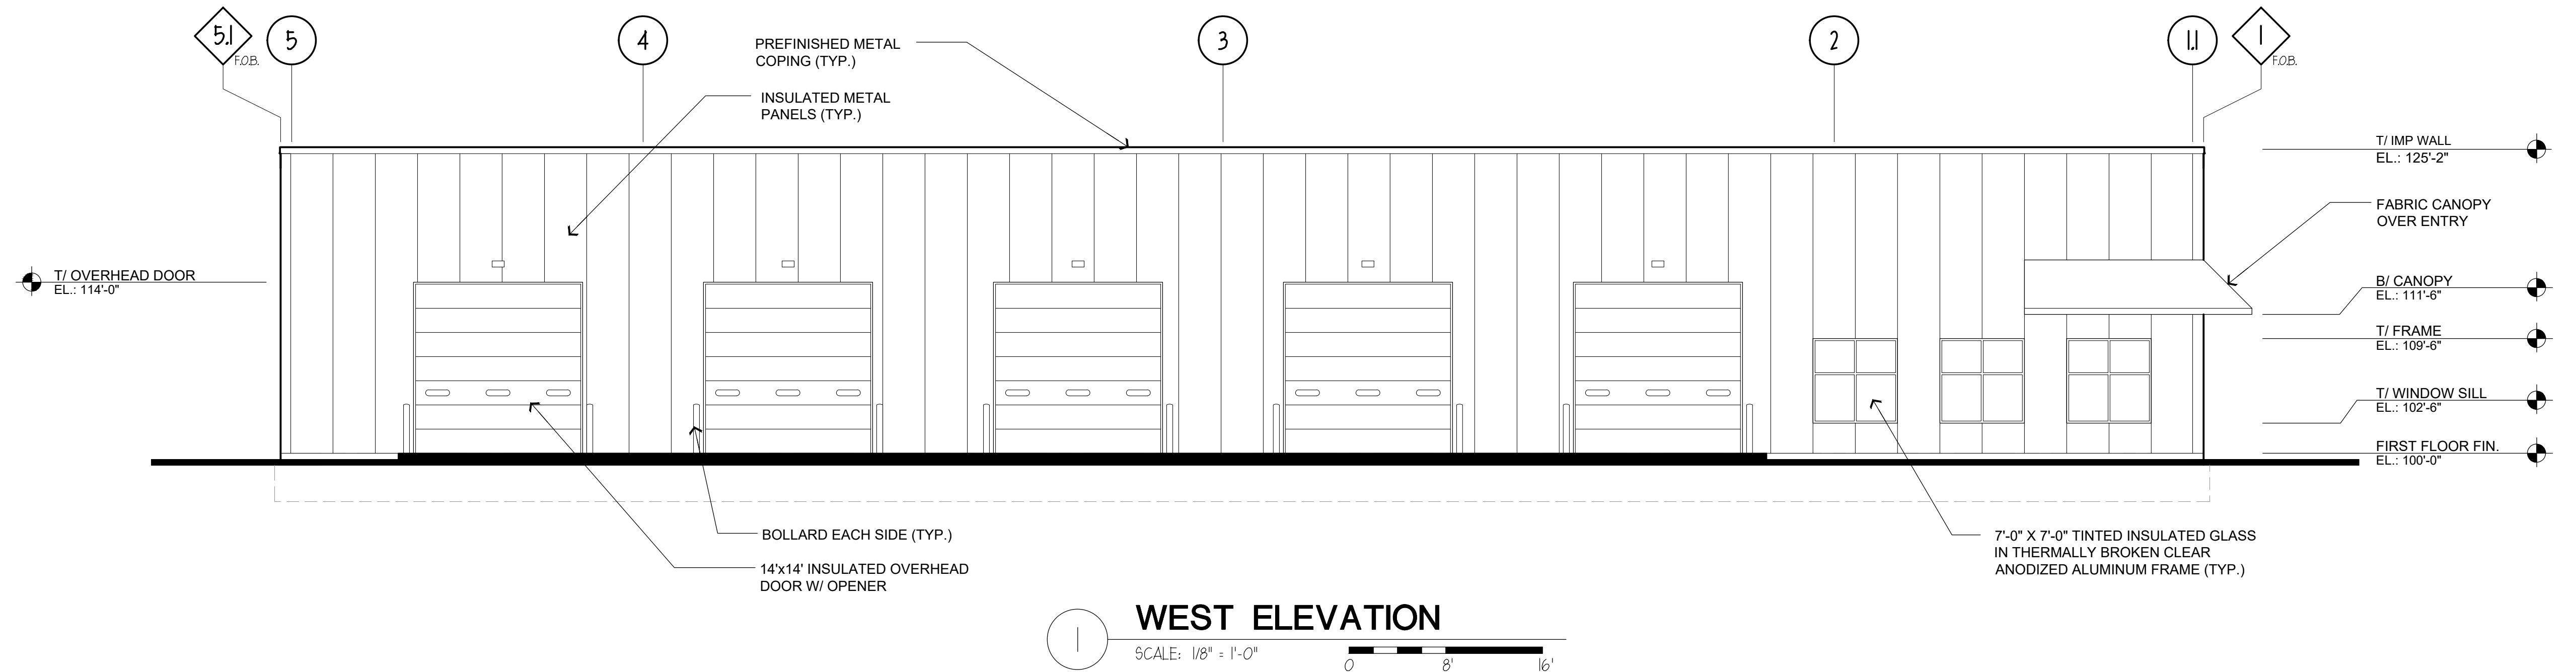
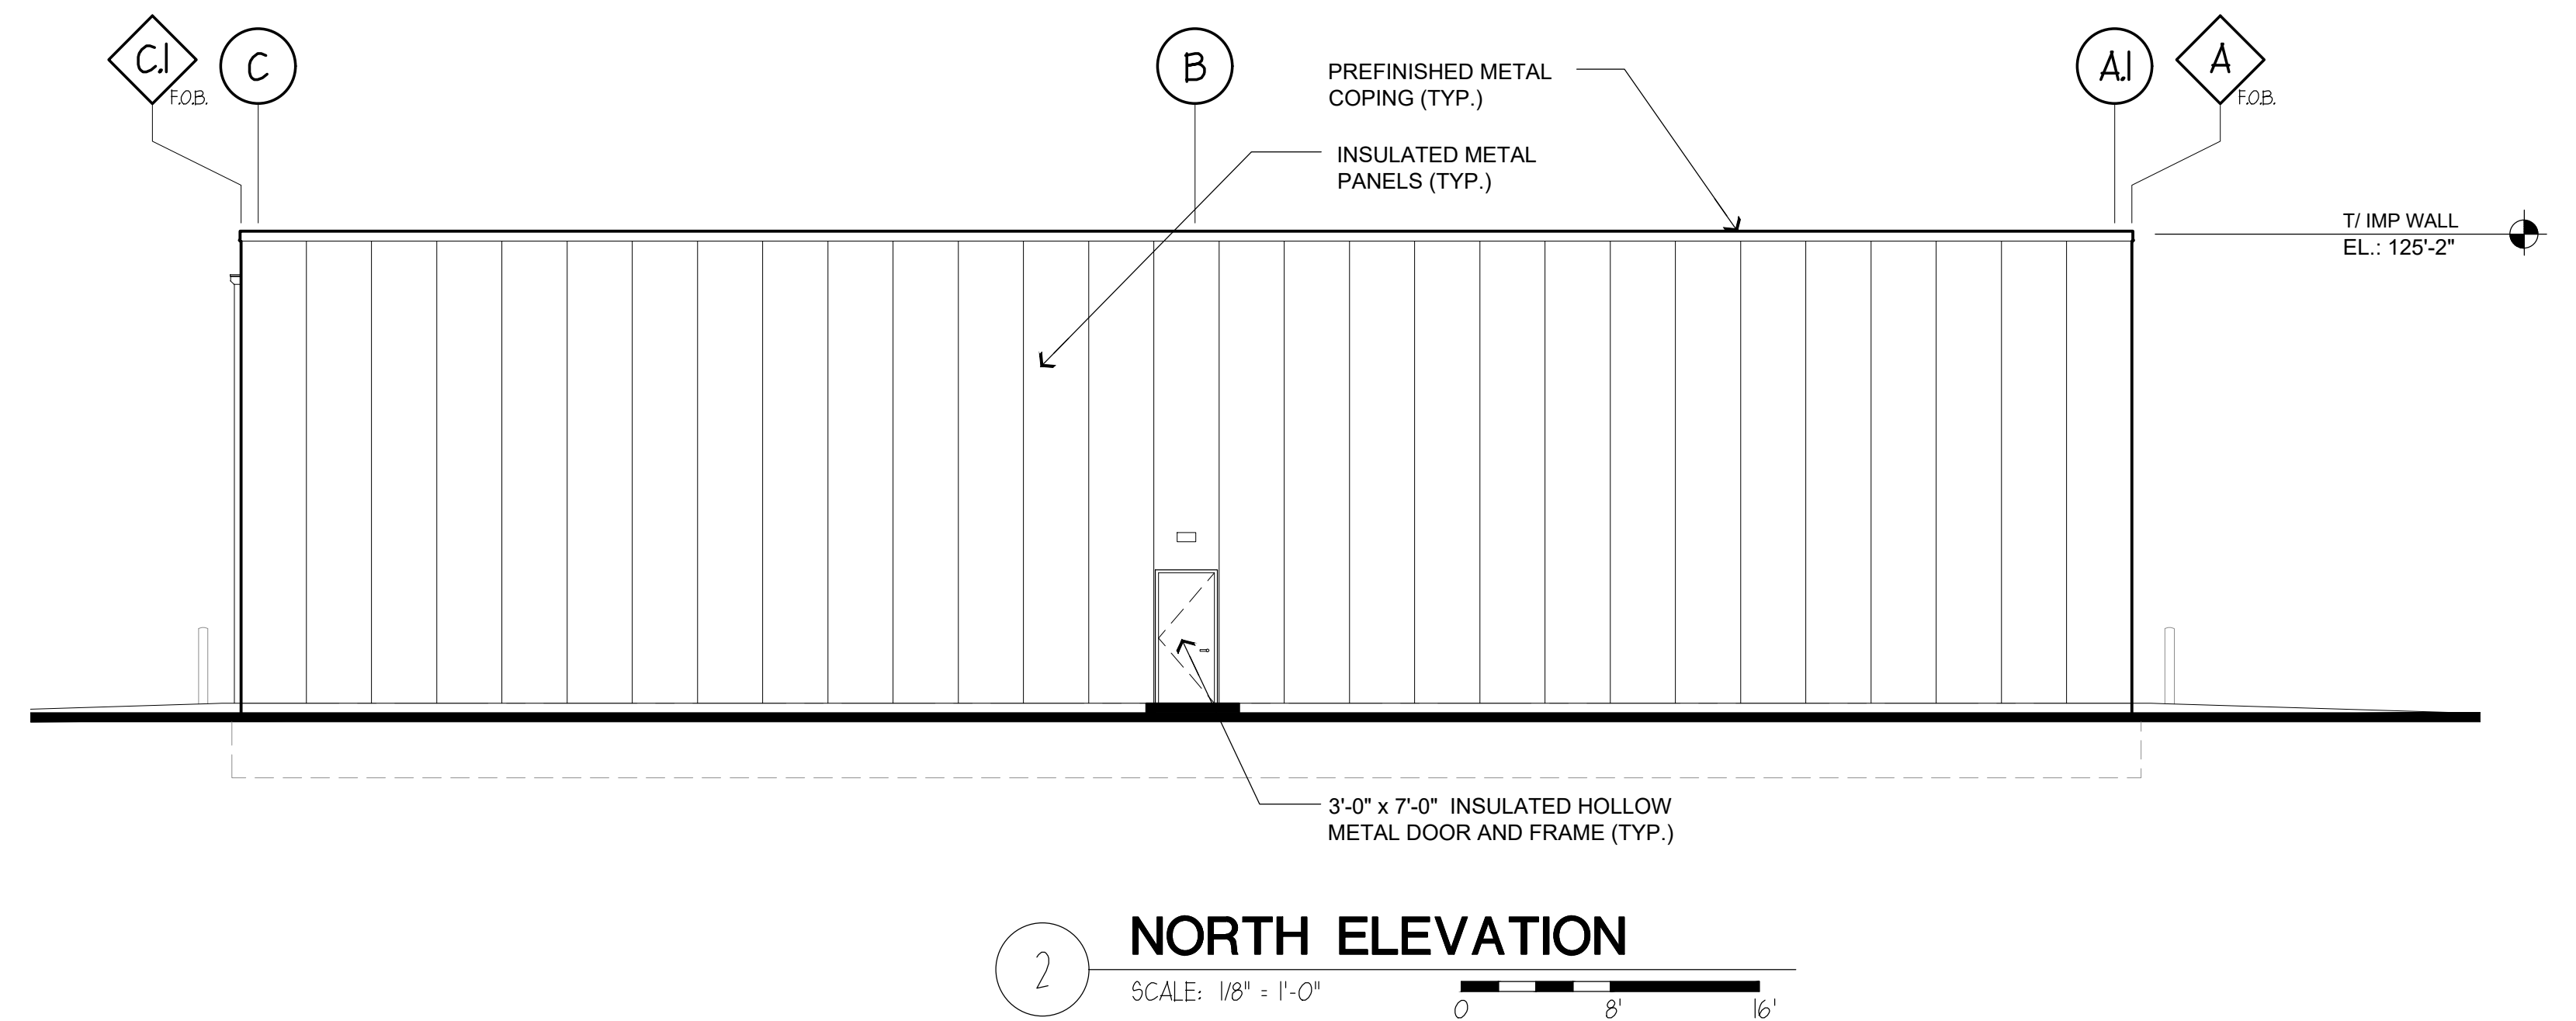
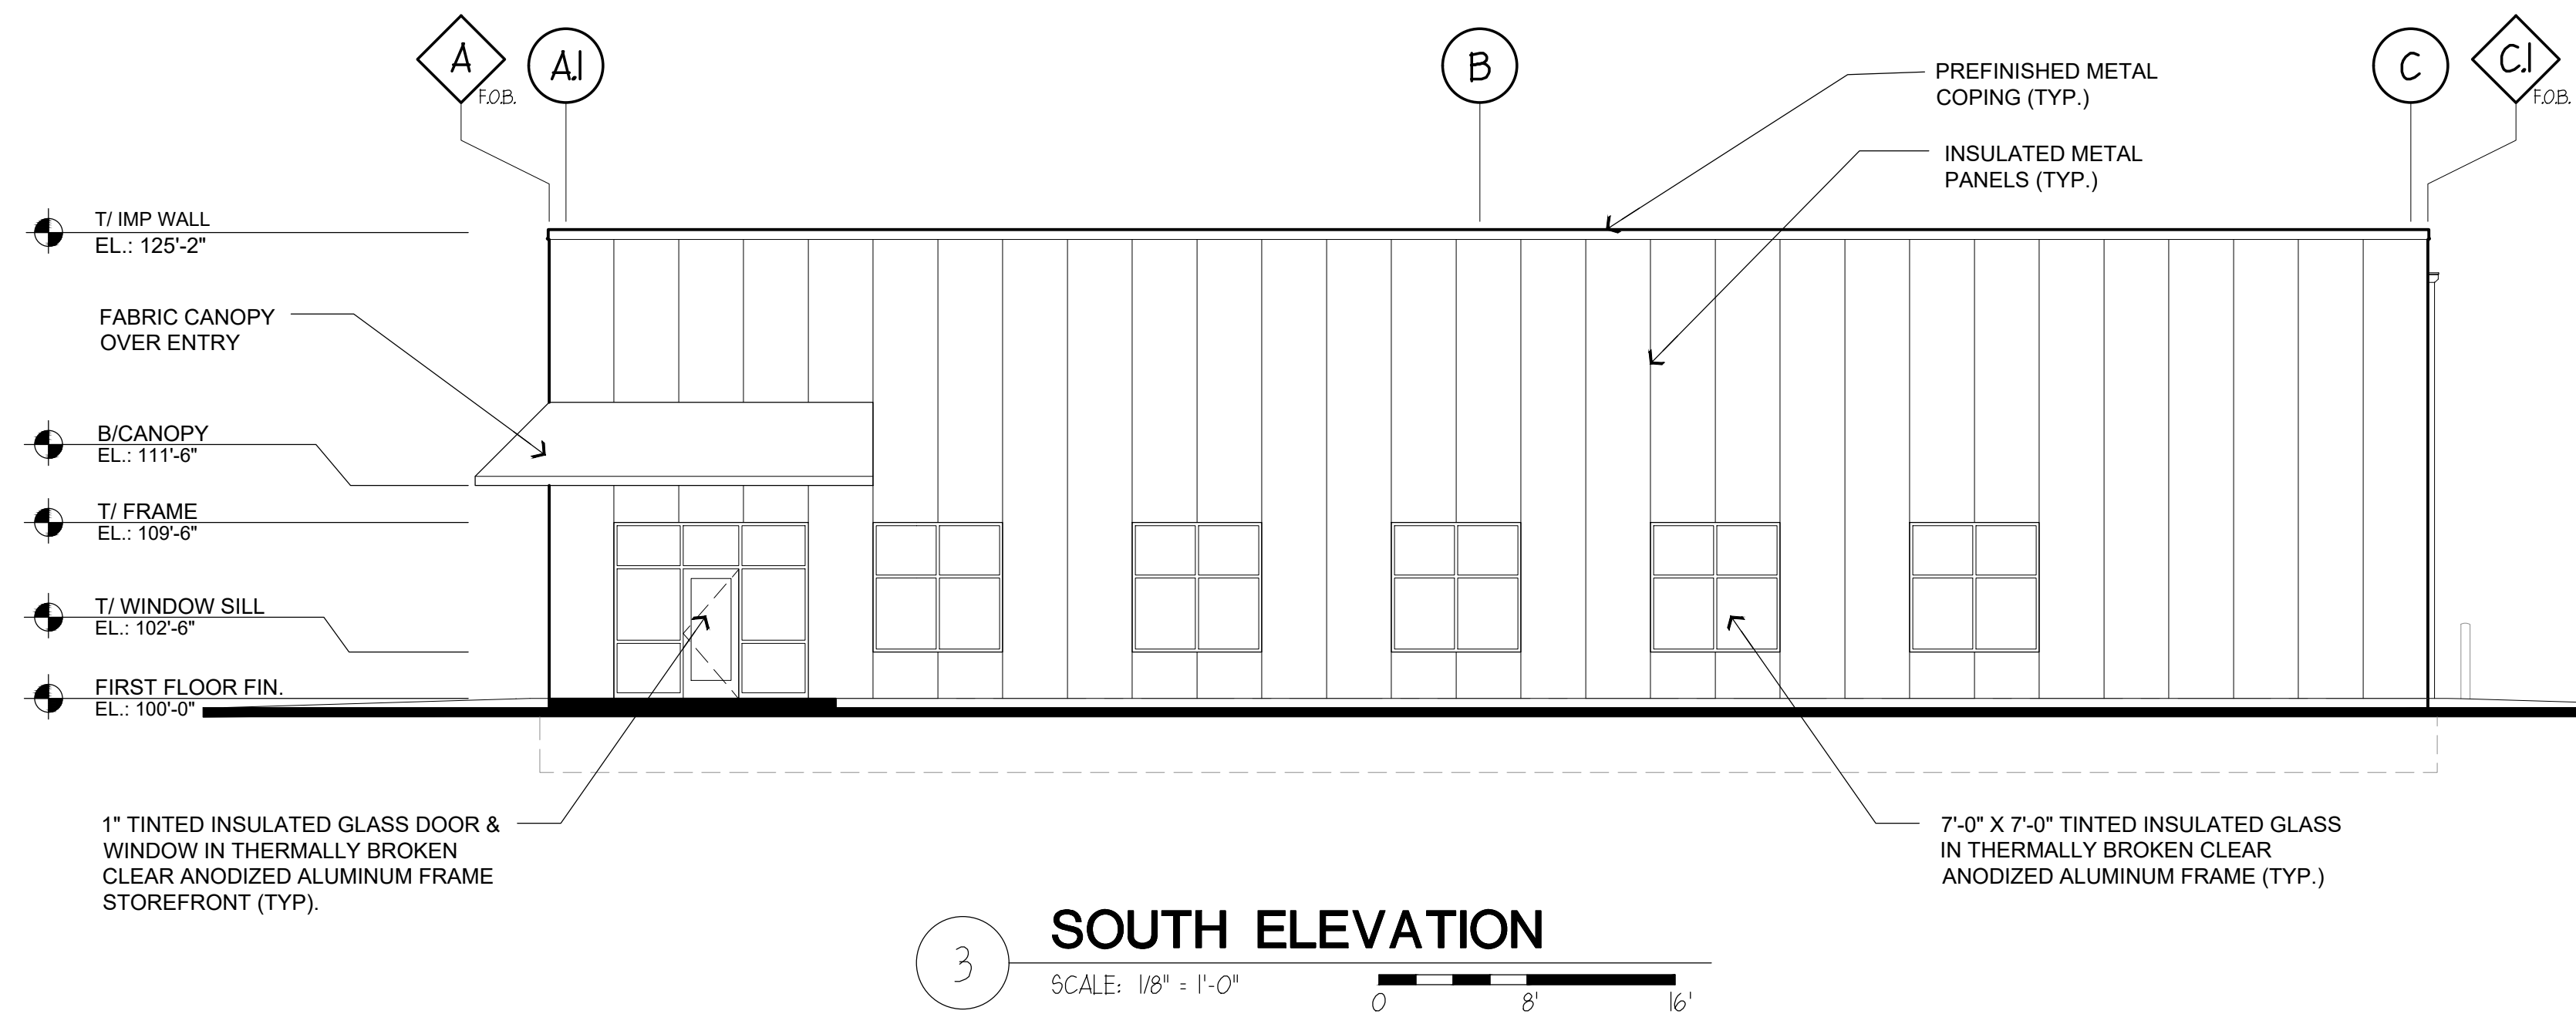


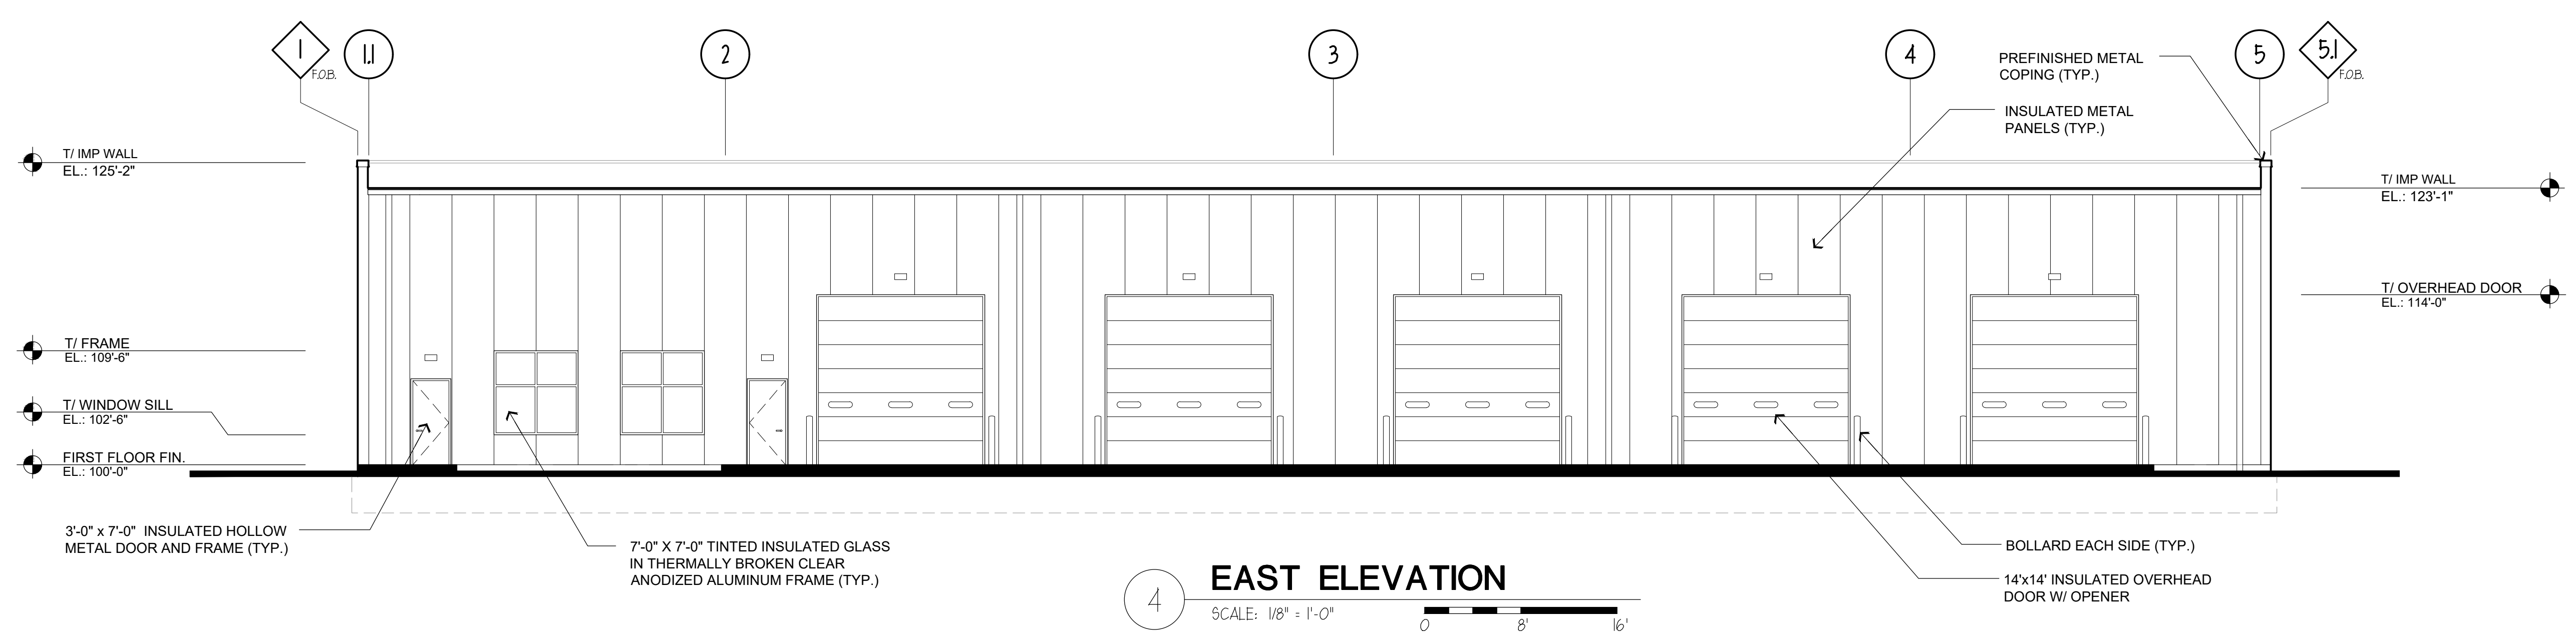

EL-1

PROJECT #: 22036
DATE: 05/04/2022
REVISIONS: 05/20/2022
SCALE: AS NOTED
©COPYRIGHT 2022 arete design studio, ltd.
ALL RIGHTS RESERVED

DEVELOPER:
ACI DEVELOPMENT, LLC
473 DUNHAM ROAD, SUITE 200
ST. CHARLES, IL 60175

TRUCK MAINTENANCE FACILITY

WEBER ROAD & SAK DRIVE
CREST HILL, IL 60403

ARCHITECT/PLANNER:

arete design studio
architecture • planning • design
13543 West 185th Street, Mokena, Illinois 60448
815.485.7333 arete-ltd.com