




FRONT ELEVATION "A" - 1450

SCALE: 1/4" = 1'-0"




FRONT ELEVATION "A" - 1650

SCALE: 1/4" = 1'-0"

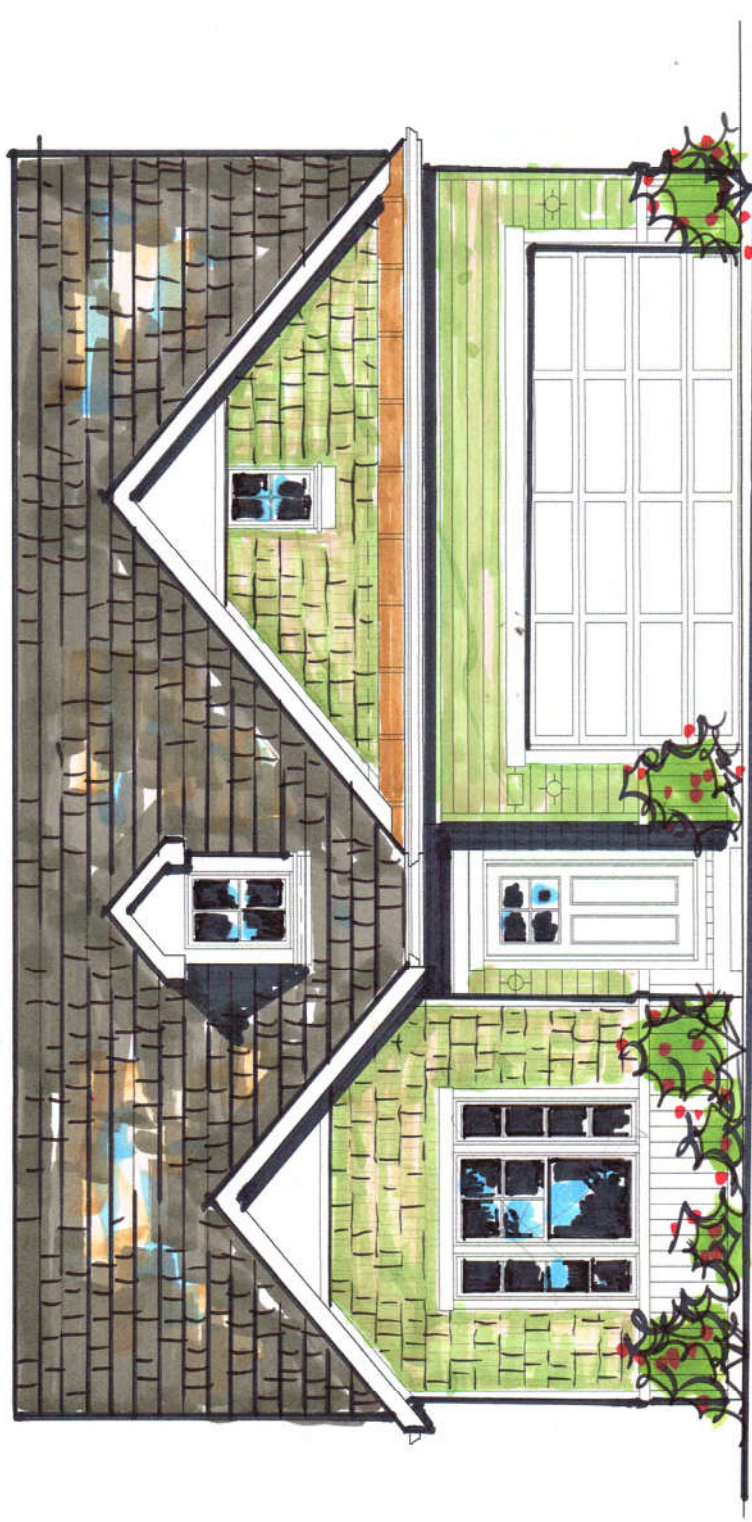

FRONT ELEVATION "B" - 1650

SCALE: 1/4" = 1'-0"

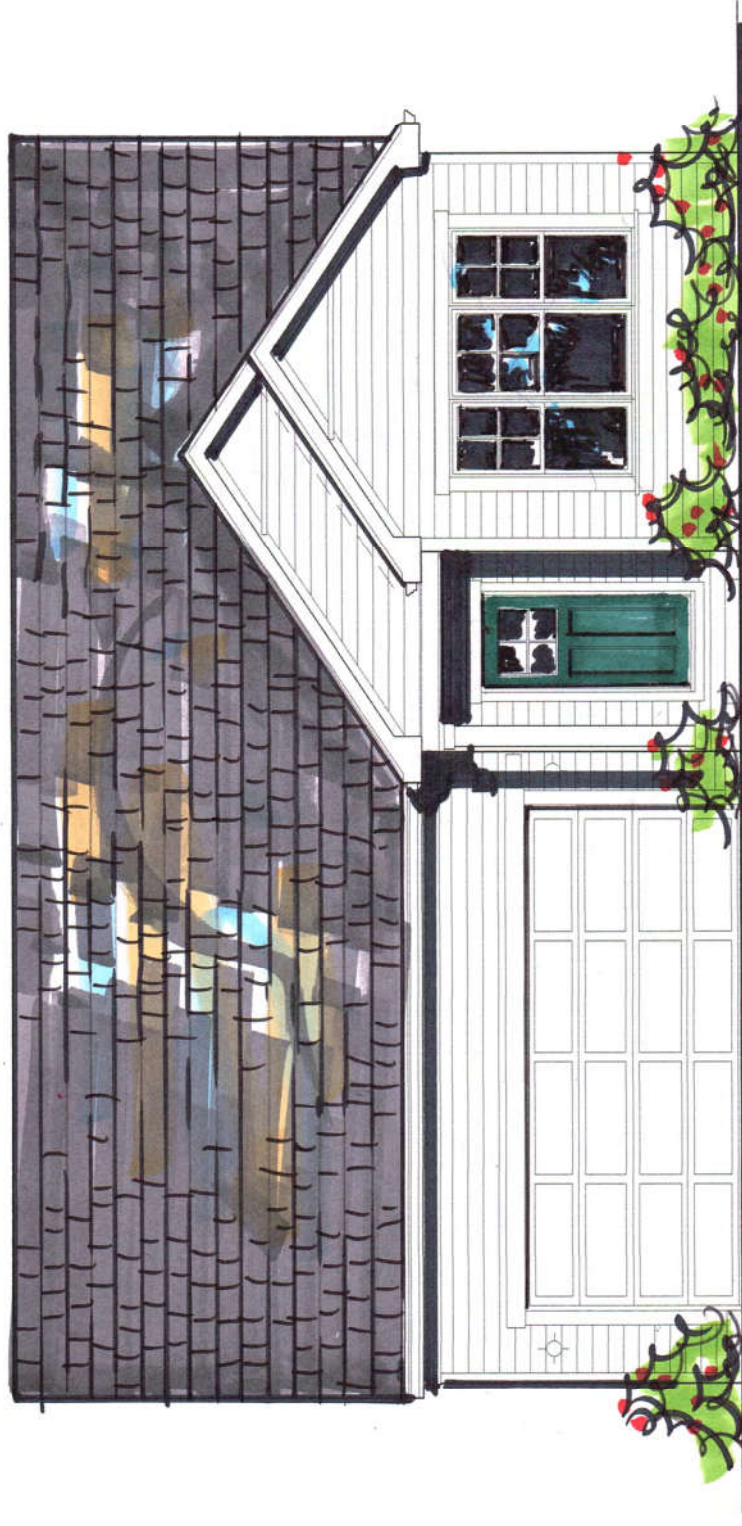

FRONT ELEVATION "A" - 1850

SCALE: 1/4" = 1'-0"



FRONT ELEVATION "C" - 1850

SCALE: 1/4" = 1'-0"