

## TASK ORDER NO. 3

Consisting of 2 pages.

In accordance with Paragraph 1.01 of the Agreement Between Owner and Engineer for Professional Services – Task Order Edition, dated August 18, 2022 ("Agreement"), or subsequent renewals thereof, Owner and Engineer agree as follows:

1. Specific Project Data

Title: **OVERLOOK PARKWAY GRAVITY SEWER**

Engineer's Project No. **338-112**

Description: A Project to design and construct approximately 2,100 linear ft. of 12-inch gravity sewer beginning at a proposed pump station site on the Prose Cartersville apartment tract, extending across the Arcadia Apartments site on an easement to be obtained by Owner, and terminating at the City of Cartersville's Komatsu Sewer Pump Station located on the south side of E. Main Street, all within the City of Cartersville, Georgia. The project scope does not include decommissioning the Komatsu Sewer Pump Station and its appurtenances.

The Project is to be constructed under one (1) Construction Contract.

The Project is to be funded by local funds.

2. Services of Engineer [Check all that apply.]

- ✓ Preliminary Design
- ✓ Final Design and Bidding Documents
- ✓ Bidding or Negotiating Phase
- ✓ Construction Phases
- ✓ Resident Project Representative Services

*Engineer will provide Resident Project Representatives services pursuant to Part 4 of Exhibit A; Exhibit D is attached to the Task Order and expressly incorporated by reference.*

- ✓ Additional Services, if authorized

3. Owner Responsibilities

Owner shall have those responsibilities set forth in Article 2 and in Exhibit B of the Agreement.

4. Times for Rendering Services by Engineer

<u>Phase</u>	<u>Completion Date</u>
Study and Report	Completed
Preliminary Design	30 days after authorization to begin
Final Design & Bidding Documents	45 days after authorization to design
Bidding or Negotiation	TBD at the time of authorization
Construction	TBD at the time of authorization
Resident Representative Services	TBD at the time of authorization
Additional Services	TBD at the time of authorization

**TASK ORDER NO. 3**

5. Payments to Engineer by Owner

A. The terms of payment are set forth in Article 4 of the Agreement and in Exhibit C. Owner shall pay Engineer for services rendered as follows:

<i>Category of Services</i>	<i>Compensation Method</i>	<i>Estimate of Compensation for Services</i>
Study and Report	Hourly, plus Reimbursable Expenses	\$ Completed
Preliminary Design	Hourly, plus Reimbursable Expenses	\$ 16,500
Final Design	Hourly, plus Reimbursable Expenses	\$ 33,500
Bidding or Negotiation	Hourly, plus Reimbursable Expenses	\$ 15,000
Construction	Hourly, plus Reimbursable Expenses	TBD when authorized
Resident Representative	Hourly, plus Reimbursable Expenses	TBD when authorized
Additional Services	Hourly, plus Reimbursable Expenses	\$ 15,000

6. Consultants to be utilized: None.

7. Other Modifications to Agreement: A description of services provided shall be included on Engineer's invoices.

8. Attachments: Preliminary Project Map, No. 338-112, May 01, 2023.

9. Documents Incorporated by Reference: None.


10. Terms and Conditions: Execution of this Task Order by Owner and Engineer shall make it subject to the terms and conditions of the Agreement (as modified above), which Agreement is incorporated by this reference. Engineer is authorized to begin performance upon its receipt of a copy of this Task Order signed by Owner.

The Effective Date of this Task Order is May 01, 2023.


OWNER  
**CITY OF CARTERSVILLE, GA**

By: \_\_\_\_\_  
Name: \_\_\_\_\_  
Title: \_\_\_\_\_  
Date: \_\_\_\_\_

ENGINEER  
**SWEITZER ENGINEERING, INC.**

By:   
Name: John H. Sweitzer  
Title: President  
Date: 5/8/23

**GENERAL NOTES**  
1. SEE SHEET 02 FOR GENERAL NOTES AND LEGEND APPLICABLE TO ALL SHEETS.

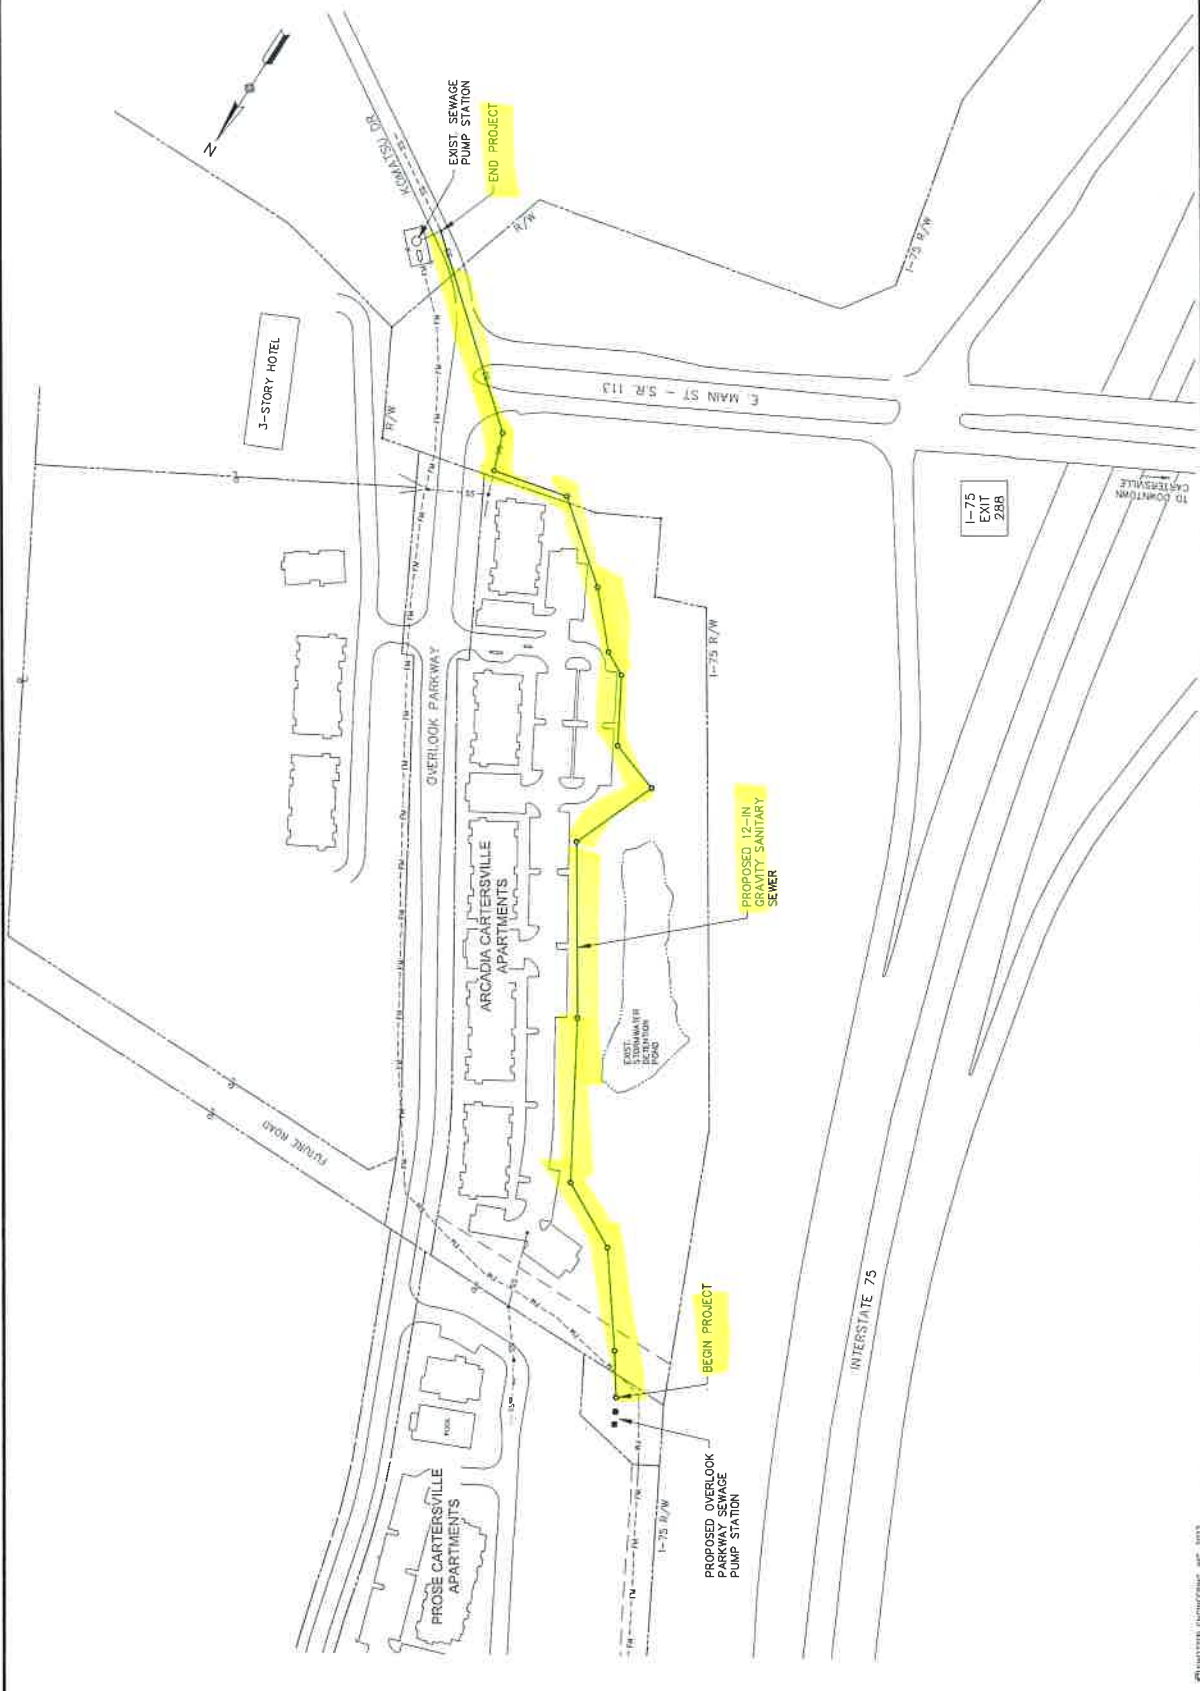

GRAPHIC SCALE  
1" = 100 FEET

DATE: MAY 1, 2023  
SHEET: 01  
SEQUENCE # OF 25  
PROJECT NO. 2302-113

SHEET TITLE  
**PROJECT MAP**



CITY OF CARTERSVILLE  
SEWER SYSTEM IMPROVEMENTS  
OVERLOOK PARKWAY  
GRAVITY SANITARY SEWER

PRELIMINARY

**SWEITZER ENGINEERING, INC.**  
CONSULTING ENGINEERS  
680 Douthett Ferry Rd., Suite 105  
Cartersville, GA 30130  
Telephone: 678-569-4300  
COA #PEF005270 Exp. 6-10-24

DESIGNED: \_W.C.  
DRAWN: \_S.H.S.  
CHECKED: \_J.R.S.

THE SCALE BAR SHOWN BELOW MEASURES ONE FOOT ON THE ORIGINAL DRAWING.

NO.	DATE	BY	REVISION