

# Pricing Proposal

www.asgsportsfields.com | 470.557.5792 | info@asgsportsfields.com



Strategic Turf Partner: shaw sports turf

Date: 12 August 2024

Prepared For: Cartersville Parks and Recreation

Project: Synthetic Turf Conversion - Dellinger Park  
Proposal 2

Prepared By: Mark Hindman  
[mhindman@asgsportsfields.com](mailto:mhindman@asgsportsfields.com)

	Unit	Qty		
<b>SCOPE OF WORK INCLUSIONS</b>				
Engineering and Permitting	N.I.C.	N.I.C.	N.I.C.	N.I.C.
Equipment and Mobilization	EA	1		
Construction Entrance	EA	1		
Erosion Control	LF	1,800		
Survey and Utility Locate	EA	2		
Excavation to Subgrade	CY	3,837		
8" Reinforced Concrete Curb	LF	1,682		
Pressure Treated Nailer Board	LF	1,682		
Field Drainage: Geotextile Fabric, Perimeter Drain, 30' O.C Flat Panel	SF	87,200		
6" Stone Base (#57 stone, #89 stone)	TN	2,756		
<b>NORTH FIELD - Synthetic Turf and Installation:</b>	SF	44,215		
TruHop1.75 and Legion+ 2.0 with SBR/Sand Infill				
Baseball Line Package				
8 Year Manufacturer Warranty				
"CANES" Center Field Logo (per 241007-CONCEPT-RENDERING-APPROVAL )				
<b>SOUTH FIELD - Synthetic Turf and Installation:</b>	SF	42,985		
TruHop1.75 and Legion+ 2.0 with SBR/Sand Infill				
Baseball Line Package				
8 Year Manufacturer Warranty				
"CANES" Center Field Logo (per 241007-CONCEPT-RENDERING-APPROVAL )				
Supply/Install New 20' Foul Poles	SET	2		
Supply/Install New Bases and Anchors	SET	2		
Supply/Install Additional Anchors and Plugs	SET	4		
Supply/Install New 4"x25"x26" Bleacher Pad (ALLOWANCE of \$28,000.00)	EA	2		
<b>NORTH FIELD - Supply/Install Sideline Fencing</b>	LF	410		
8' Height				
Black Vinyl Coated				
3" Terminal				
2.5" Line				
1.625" Top Rail				
1.625" Bottom Rail				
9 ga. Core C/L Fabric				
4 (four) - 4' Walk Gates				
1 (one) - 12' Equipment Gate				
<b>NORTH FIELD - Supply/Install Outfield Fencing</b>	LF	373		
6' Height				
Black Vinyl Coated				
3" Terminal				

"Our mission is to build recreational spaces for our communities, while building meaningful relationships."

625 Molly Lane, Ste 100  
Woodstock, GA 30189

2.5" Line				
1.625" Top Rail				
1.625" Bottom Rail				
9 ga. Core C/L Fabric				
<b>SOUTH FIELD - Supply/Install Sideline Fencing</b>	<b>LF</b>	<b>404</b>		
8' Height				
Black Vinyl Coated				
3" Terminal				
2.5" Line				
1.625" Top Rail				
1.625" Bottom Rail				
9 ga. Core C/L Fabric				
4 (four) - 4' Walk Gates				
1 (one) - 12' Equipment Gate				
<b>SOUTH FIELD - Supply/Install Outfield Fencing</b>	<b>LF</b>	<b>369</b>		
6' Height				
Black Vinyl Coated				
3" Terminal				
2.5" Line				
1.625" Top Rail				
1.625" Bottom Rail				
9 ga. Core C/L Fabric				
<b>Maintenance Equipment: GreensGroomer 920SDE</b>	<b>EA</b>	<b>1</b>		
<b>Project Management</b>	<b>LS</b>	<b>1</b>		
<b>Performance and Payment Bond (ADD TO PROJECT TOTAL)</b>	<b>LS</b>	<b>1</b>		
<b>PROJECT TOTAL:</b>			<b>\$</b>	<b>1,088,016.76</b>
<b>ALLOWANCES / ALTERNATES</b>				

**PRICING BASED ON USE OF SOURCEWELL CONTRACT # 060518-SII**

**PRICING BASED ON A.S.G. FIELD AND DRAINAGE DESIGN. NO PLANS OR SPECIFICATIONS PROVIDED.  
PRICING BASED ON A.S.G. FIELD DESIGN 241007-CONCEPT-RENDERING-APPROVAL**

**SCOPE OF WORK INCLUSIONS:**

Assumes tie in to existing storm system - within 100' of installation  
Price based upon private wages.  
Prices based upon one mobilization. Re-mobilization will incur additional costs (each mobilization).  
Price based on standard Shaw Sports Turf colors for each product (custom yarns not included).  
Supply and install tufted and inlaid game field markings.  
Supply and install turf system infill materials: ambient processed SBR and silica sand.  
One (1) GMAX test performed upon completion of each field.  
Quote based upon use of Shaw Sports Turf standard adhesive. Other adhesives at additional cost.

**SCOPE OF WORK EXCLUSIONS:**

Pricing specifically EXCLUDES any demolition and/or fence removal. All demolition and fence removal BY OTHERS.  
Pricing specifically EXCLUDES any removal, replacement, or reconfiguration of any existing utilities. All utility work BY OTHERS - including but not limited to water, electrical, gas.  
Pricing specifically EXCLUDES any removal, replacement, or reconfiguration of any existing natural turf. All natural turf replacement/restoration BY OTHERS.  
Any prevailing wages, union wages or union requirements.  
Any subgrade excavation in excess of indicated cubic yards.  
Any removal/repair/rework of any track/field event spaces. Pricing assumes all track/field event spaces remain in place "as is".  
Contaminated soils, unsuitable soils, hazardous material removal and remediation of any kind.  
Provision of any additional sports equipment, score clocks, bases, home plates, pitching rubbers, foul poles, soccer nets, corner flags, netting, goal posts, etc.  
Site Security.  
Concrete sidewalk repair.  
Anything not specifically stated in our above scope of work.

"Our mission is to build recreational spaces for our communities, while building meaningful relationships."

625 Molly Lane, Ste 100  
Woodstock, GA 30189

Changes in the specifications and/or scope of work are subject to change orders and may require additional charges.  
Any rock blasting or excavation.

**CONDITIONS:**

Any work item not specifically cited/called out in above scope of work is EXCLUDED from this price proposal.  
Pricing is based on Advanced Sports Group standard field design, any changes in design specifications, additional drainage requirements, or other unforeseen conditions are subject to review and reprice at the sole discretion of Advanced Sports Group.  
Pricing is based on indicated quantities. Any deviation from indicated quantities is subject to change order.  
This budgetary proposal is valid for 30 days.  
Pricing is based on executed contract within 30 days of proposal date.  
Advanced Sports Group reserves the right to review and reprice this scope of work 31 days after proposal date.  
Adequate staging area to be provided by the client - within 200' of installation  
Executed contract contingent upon site visit and approval by Advanced Sports Group LLC representative.  
Price(s) subject to increase. Items that may affect increase(s) include, but are not limited to: raw material costs, freight costs, manufacturing costs, taxes, etc.

Thank you for your interest in Advanced Sports Group. We look forward to the opportunity of working together.



*PATRICK REMKE*  
*PRESIDENT - ADVANCED SPORTS GROUP*



PRODUCT: TH165/LG+175  
 AREA: 87,200 SF+/-  
 INFILL TYPE: RUBB/SAND  
 INFILL RATIO: TBD  
 INSTALLER: A.S.G.

CARTERSVILLE PARKS & REC  
 CONVERSION  
 CARTERSVILLE GA  
 CONCEPT RENDERING APPROVAL

JOB #: #####  
 DATE: 7/10/2024  
 DRAWN BY:  
 Mark Hindman


SHEET  
**T R**  
 OF 15

COPYRIGHT © 2019 - SHAW SPORTS TURF (ALL RIGHTS RESERVED)

**RENDERING NOTES**

1. NORTH FIELD: 44,215 SF+/-
2. SOUTH FIELD: 42,985 SF+/-
3. C.F. LOGO (ADD ALTERNATE - EACH)
  - 3.1. 25' H x 57' W
  - 3.2. 2 COLOR
4. BASE PATH(S): 50', 55' 60'
5. ALTERNATING PANEL OUTFIELD

scale: - 1"=40'

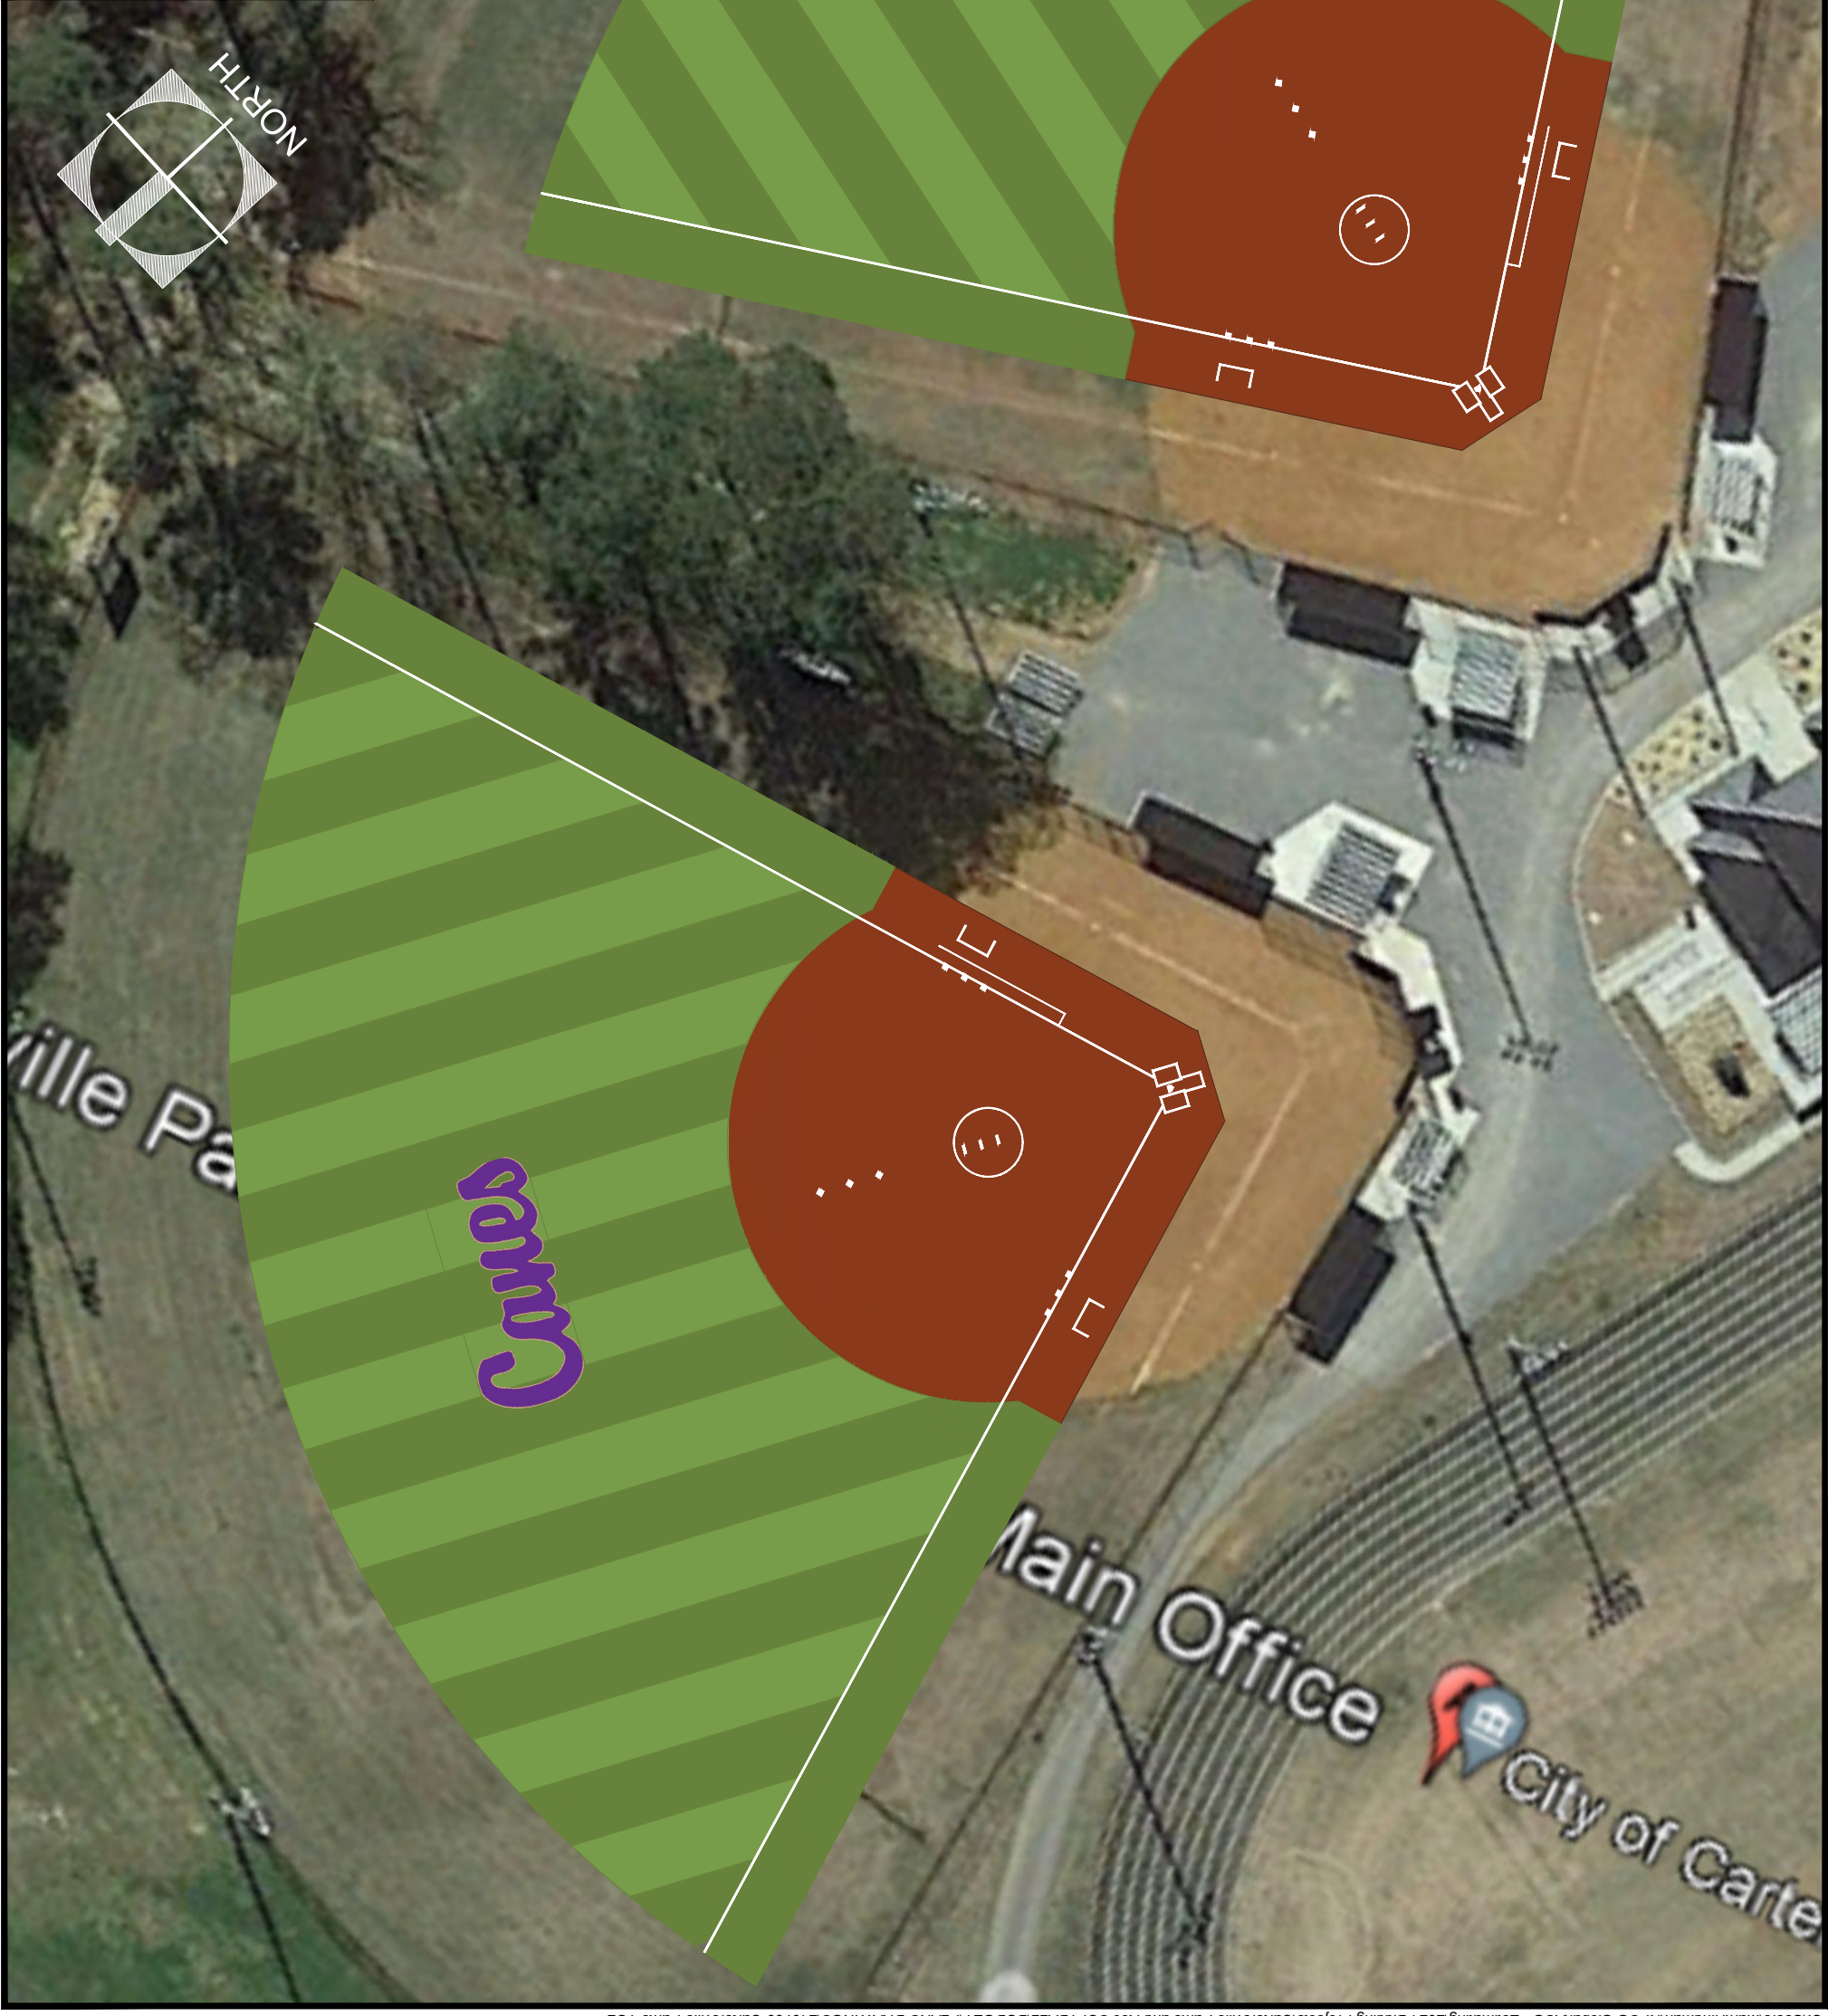

ISSUED FOR RENDERING APPROVAL