


PLAN NORTH

DALLAS  
 C-STORE, RETAIL &  
 RESTAURANT


DALLAS GA

EXTERIOR FINISHES			
SYMB	DESCRIPTION	MANUFACTURER	SPECS
E_PT1	Exterior paint FOR BACK DOORS & FRAMES	Sherrin Williams	SW 9911 BLACK/MAGIC SATIN FINISH
E_BR2	Brick Veneer, Queen size, Light color	COLUMBIUS BRICK	MAGNOLIA BAY WHITE GROUT
E_BR4	Brick Veneer, Queen size, Dark color	GENERAL SHALE	MIDNIGHT MIST WHITE GROUT
E_ST1	Stone Veneer	Horizon Stone	LEDGE STONE COLOR-SMOKY MOUNTAIN, DRY/STACKED
E_STN1	Exterior Wood Stain	Sherrin Williams	SW 3502 AVERNWOOD EXTERIOR SEMI-TRANSPARENT STAIN

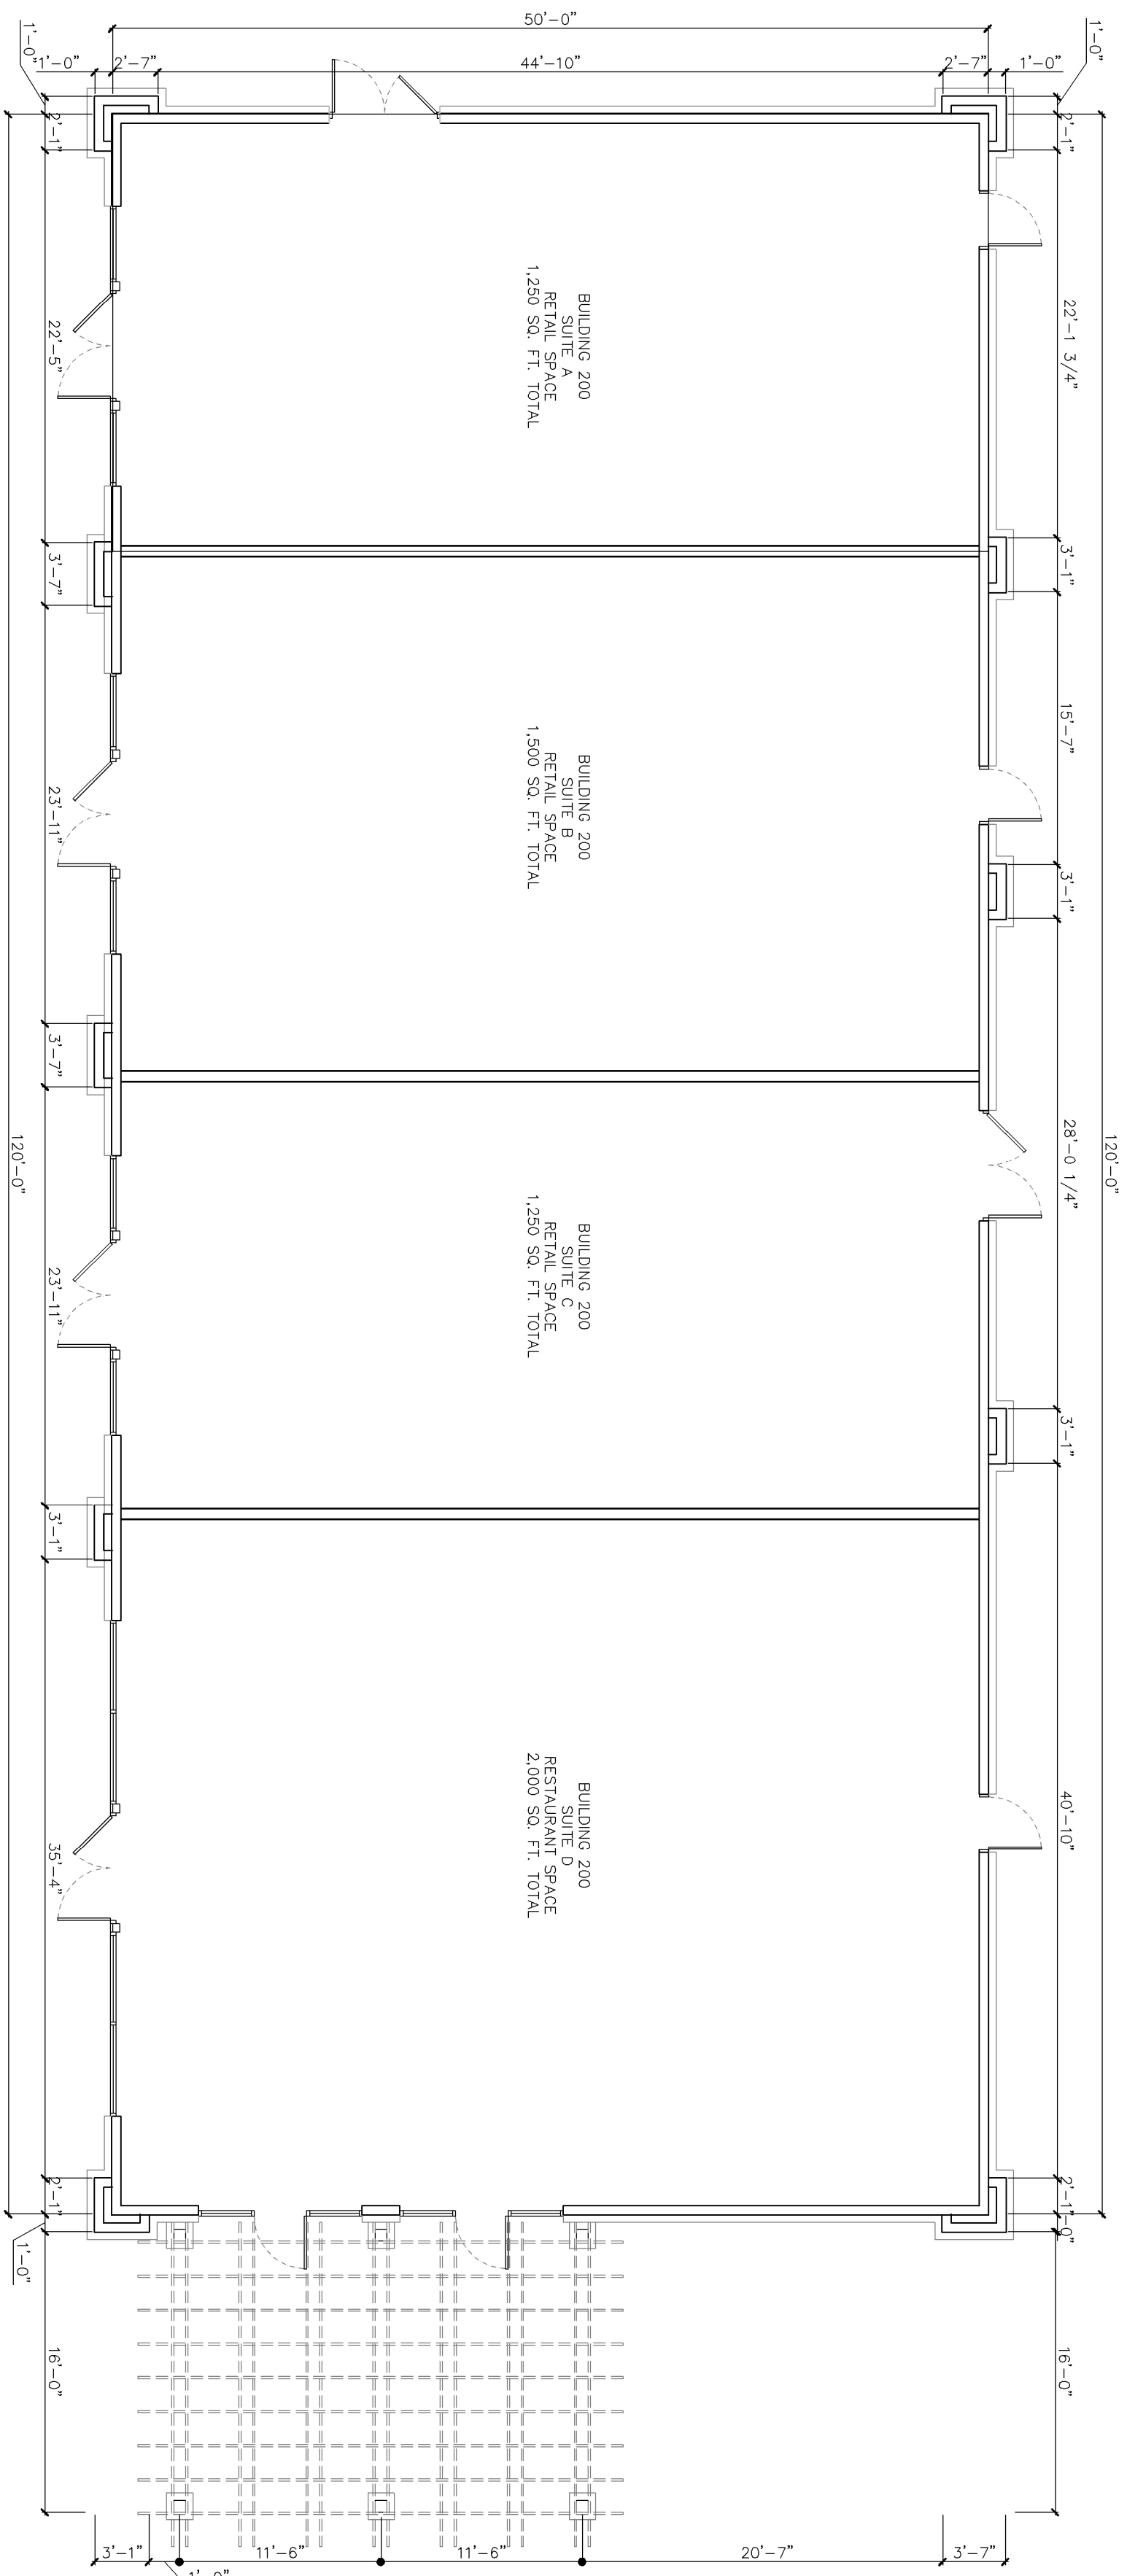


1 | PROPOSED BUILDING PLAN  
 SCALE: 1/4"=1'-0"


2 | PROPOSED EXTERIOR FINISHES  
 SCALE: 1/4"=1'-0"

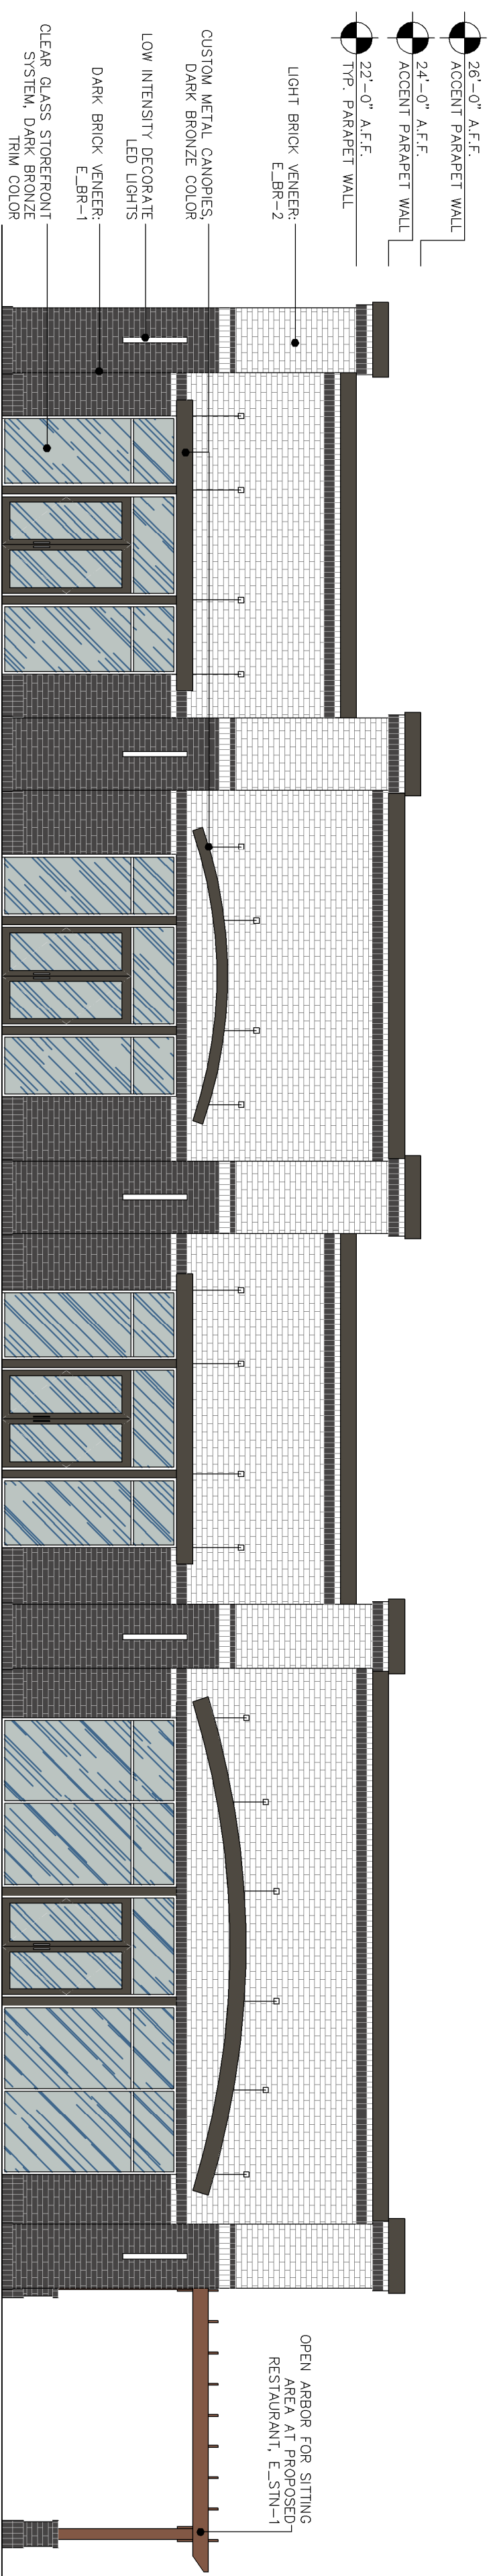


3 | FRONT BUILDING ELEVATION  
 SCALE: 1/4"=1'-0"

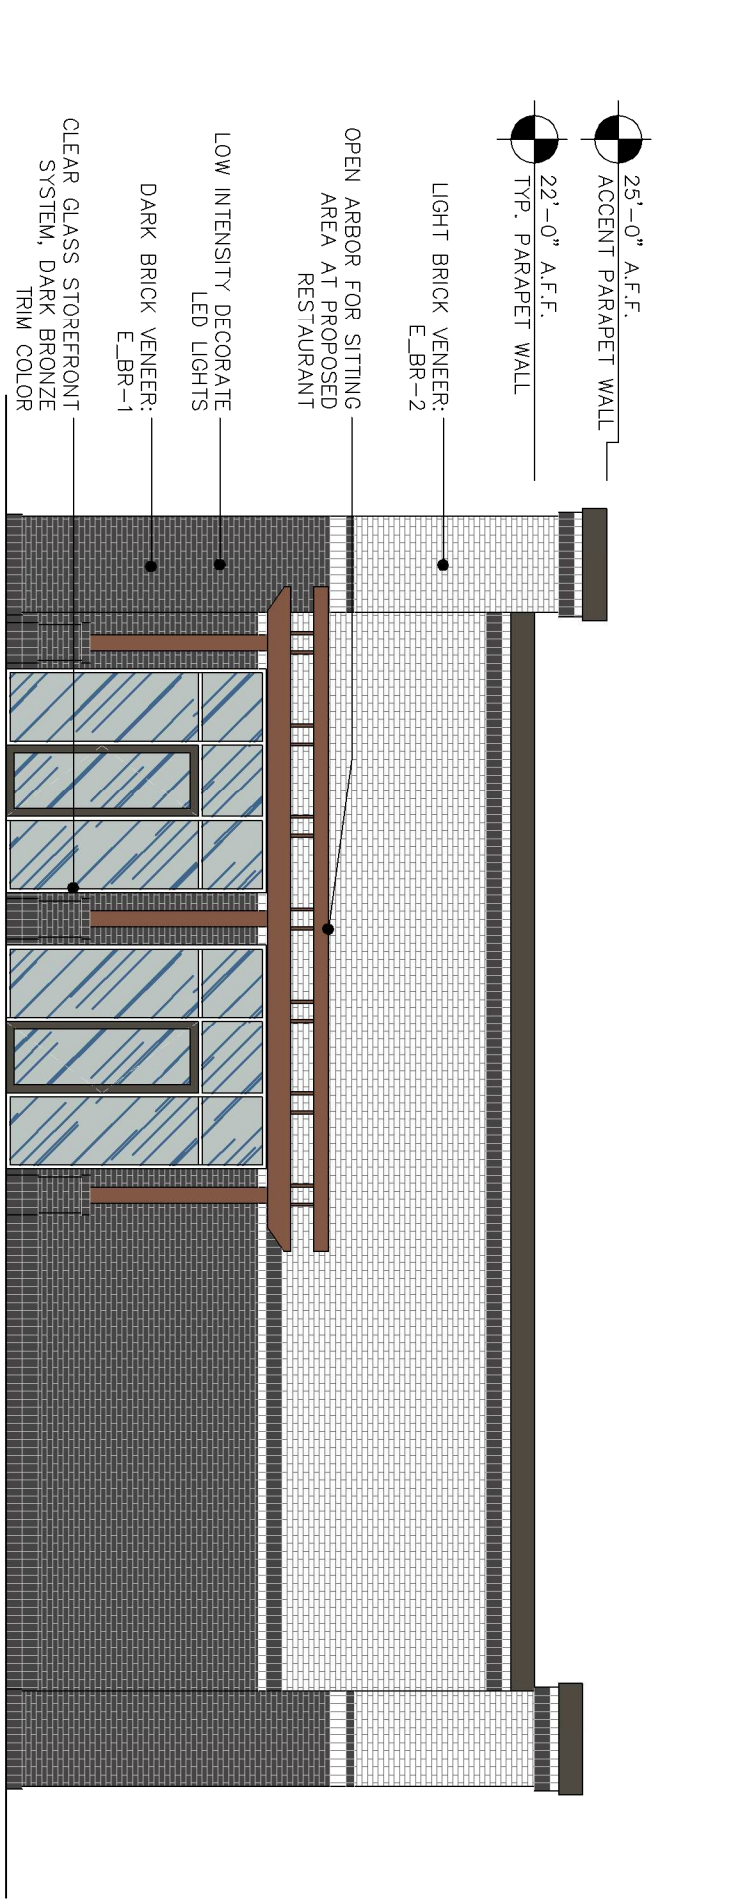

4 | RIGHT BUILDING ELEVATION  
 SCALE: 1/8"=1'-0"

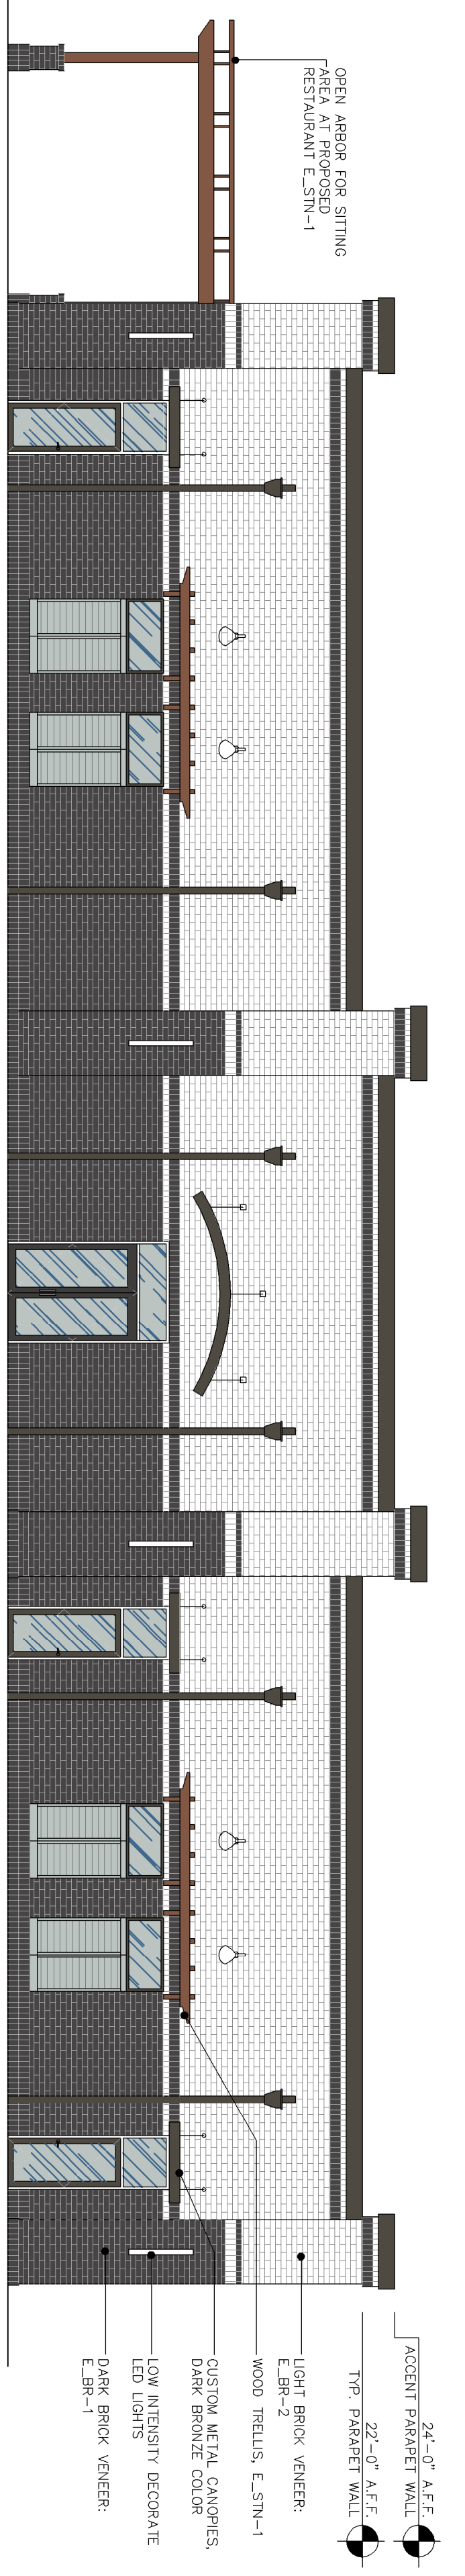

5 | BACK BUILDING ELEVATION  
 SCALE: 1/8"=1'-0"

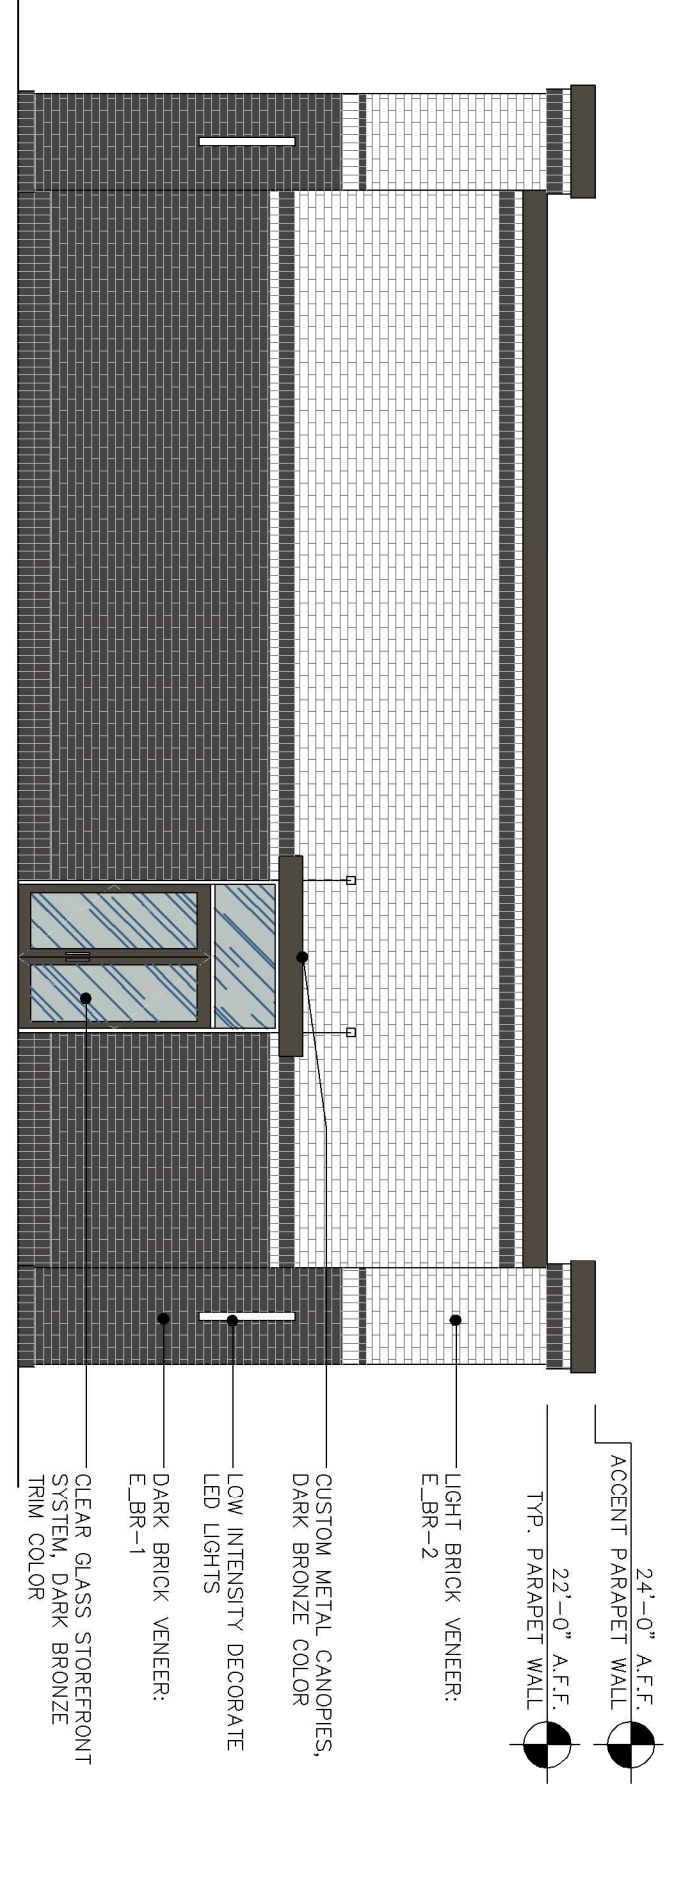

6 | LEFT BUILDING ELEVATION  
 SCALE: 1/8"=1'-0"



This drawing is the property of D. Thibault and is not to be reproduced, copied, modified, or used in whole or in part without the written consent of the author. Scale is to be retained upon request. Scales on reproduction processes may differ the accuracy of original drawings.  
 DESIGN: 10/01/2005

DRAWING TITLE:  
 PROPOSED RETAIL AND  
 RESTAURANT BUILDING  
 PLAN AND ELEVATIONS  
 ISSUE DATE:

DESIGNED BY:  
 DRAWN BY:  
 DT  
 SHEET NUMBER:  
**A1.01**